



SANCTIONED
Valid for Two Years FIVE YEAR
Sub. to Condition of Allotment Letter

For ESTATE OFFICER
HUDA, GURUGRAM

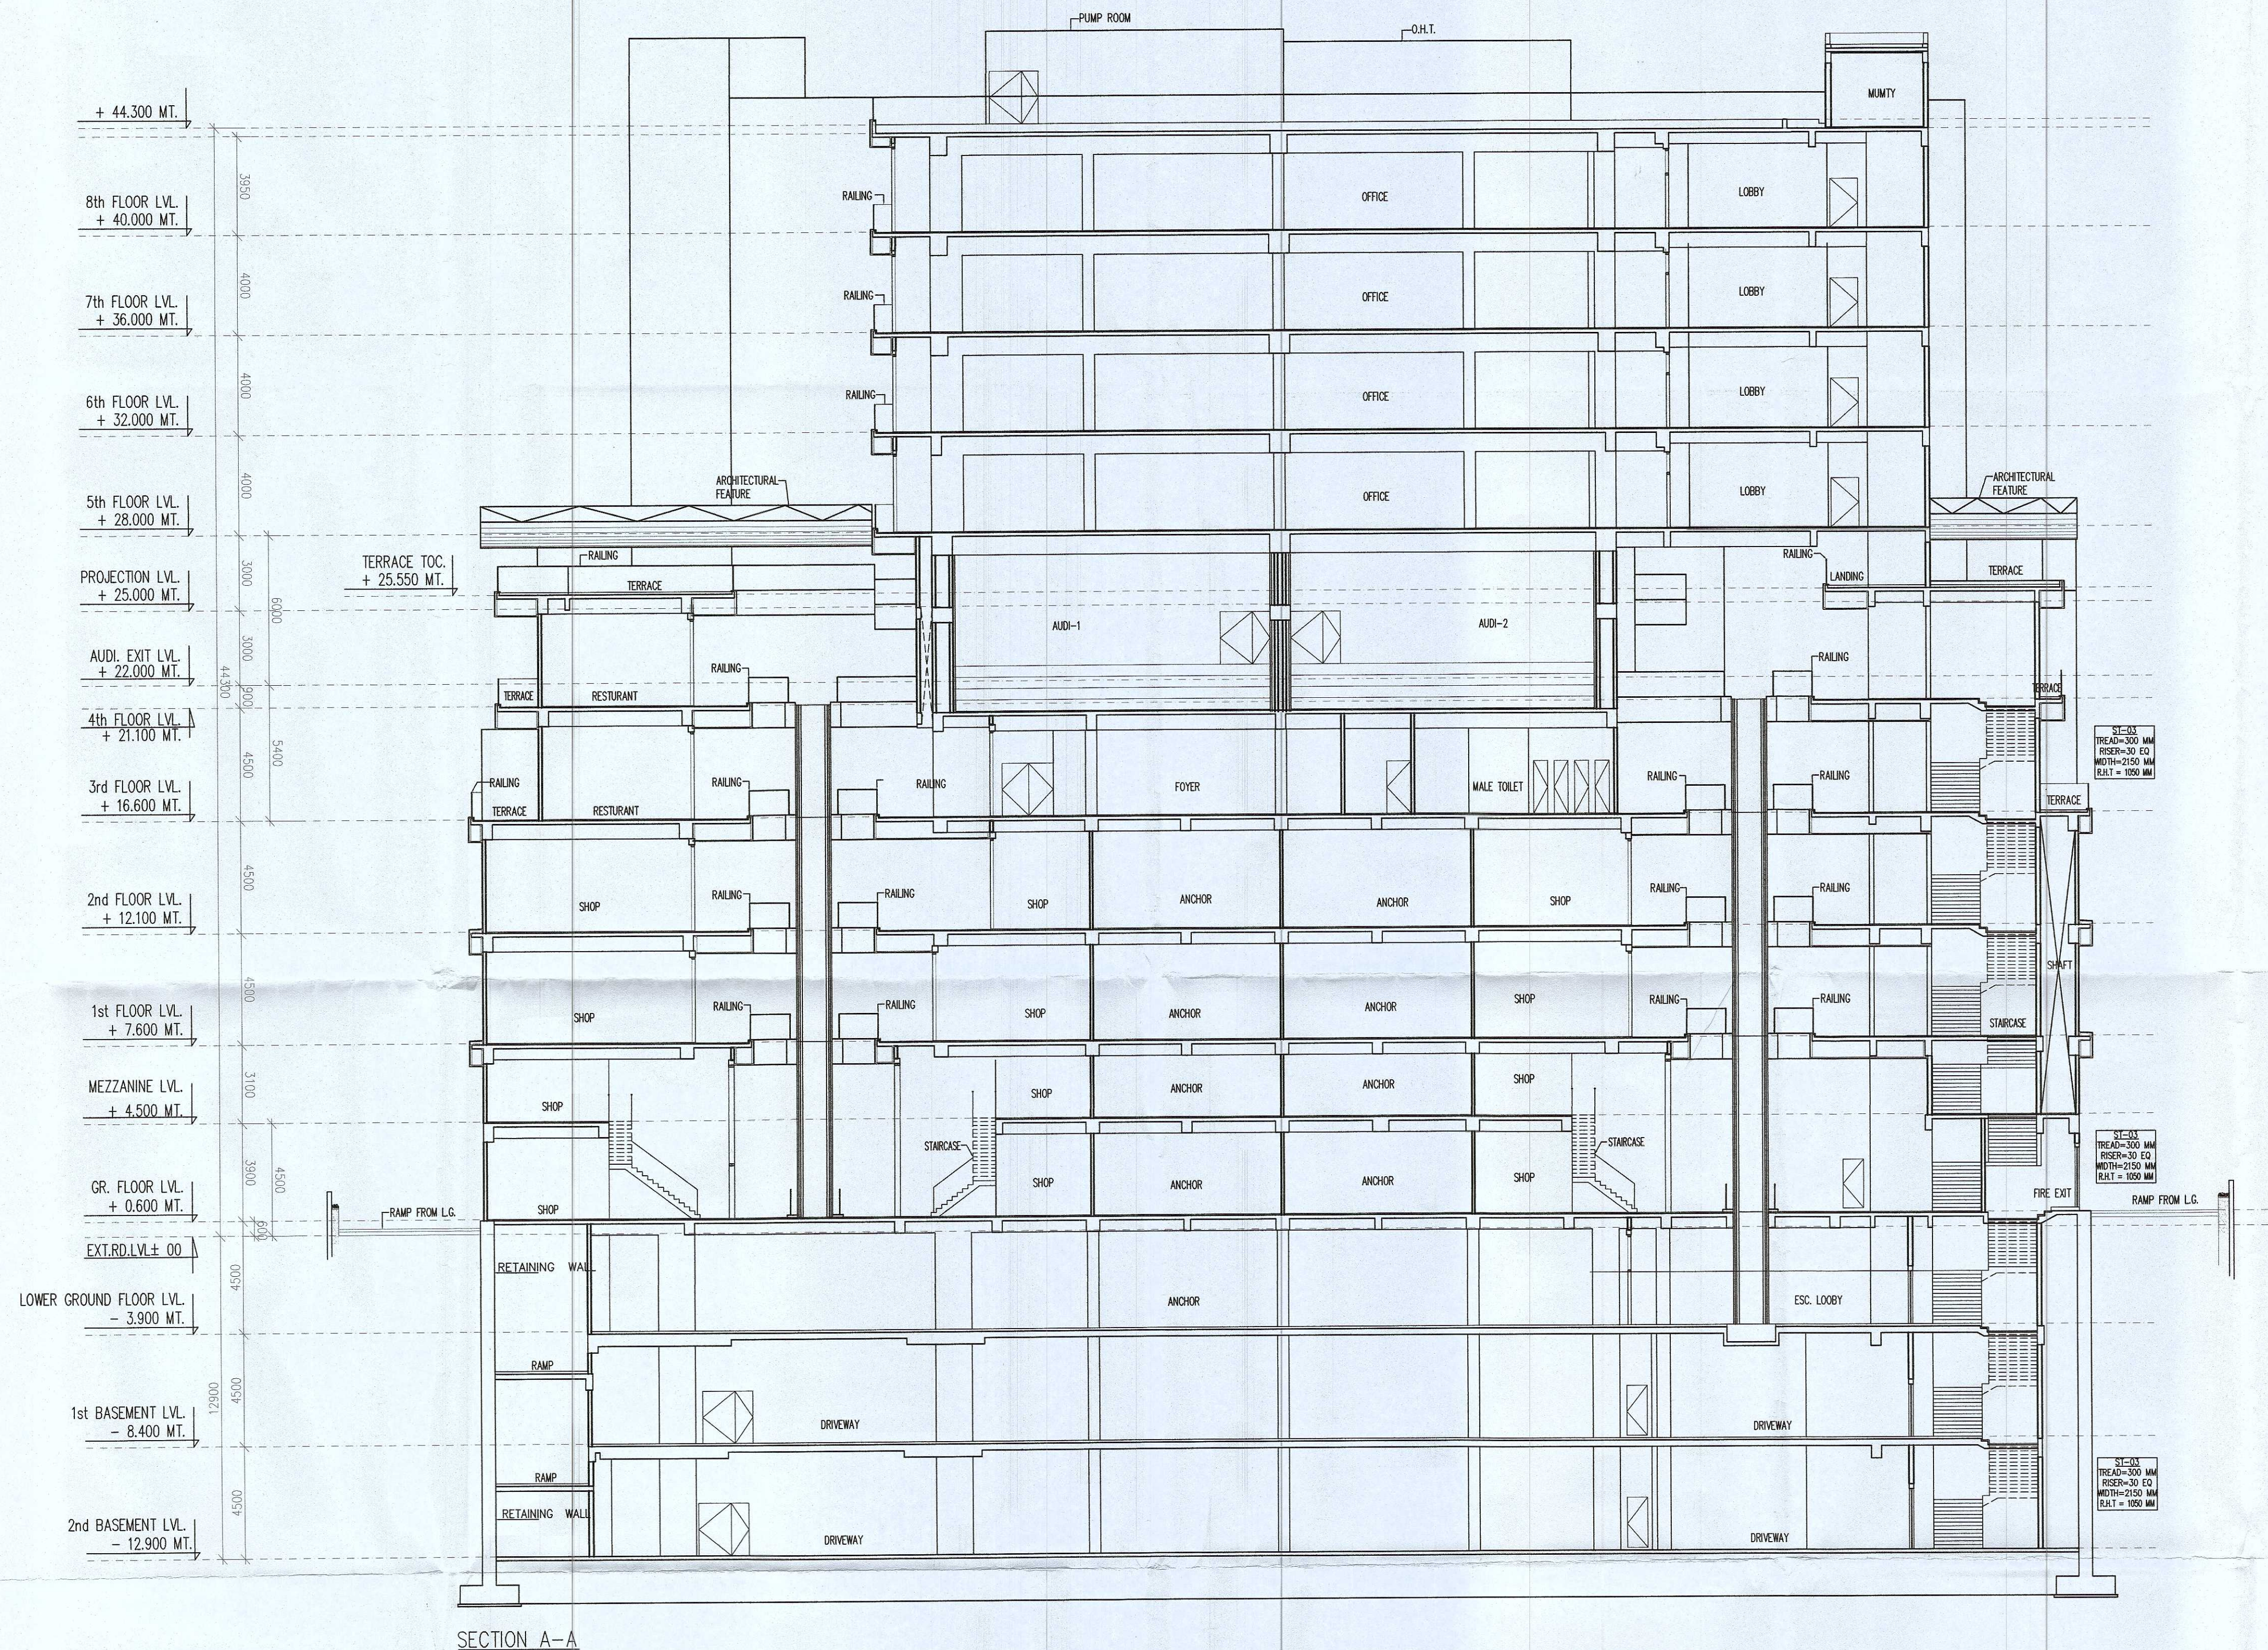

SECTION A-A

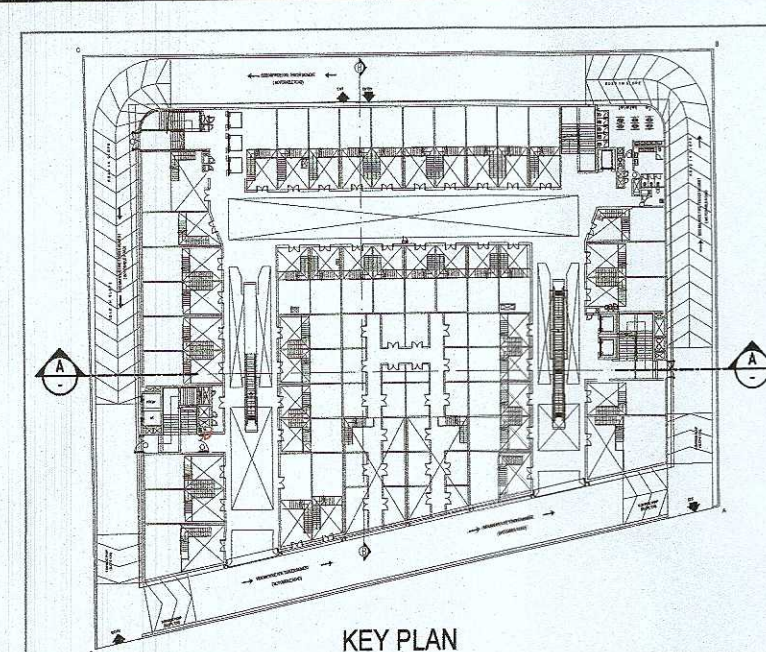

GIAN P. MATHUR
ARCHITECT
B. Arch. M.C.A. I.I.A.
CA No. 80/5769

ARCHITECT'S SIGN

OWNER'S SIGN

PROJECT:-
PROPOSED BUILDING PLANS OF COMMERCIAL COMPLEX IN
SECTOR-25 (NEAR CENTRAL MALL), GURUGRAM
MEASURING 5344.61 SQM.

TITLE SECTION A-A		GIAN P. MATHUR AND ASSOCIATES (P) LTD.	
THIS DRAWING IS THE PROPERTY OF GIAN P. MATHUR & ASSOCIATES (P) LTD. AND SHALL NOT BE USED OR COPIED WITHOUT THE WRITTEN PERMISSION OF THE ARCHITECT.		C-25, Sector 25, Gurugram, Haryana 122005 P: 46989911 / 46989912 E: gpm@gsma.com / www.gsma.com	
DEALT	YUNUSH	SCALE	1:150
CHKD	BIPIN	DATE	21-01-2023