



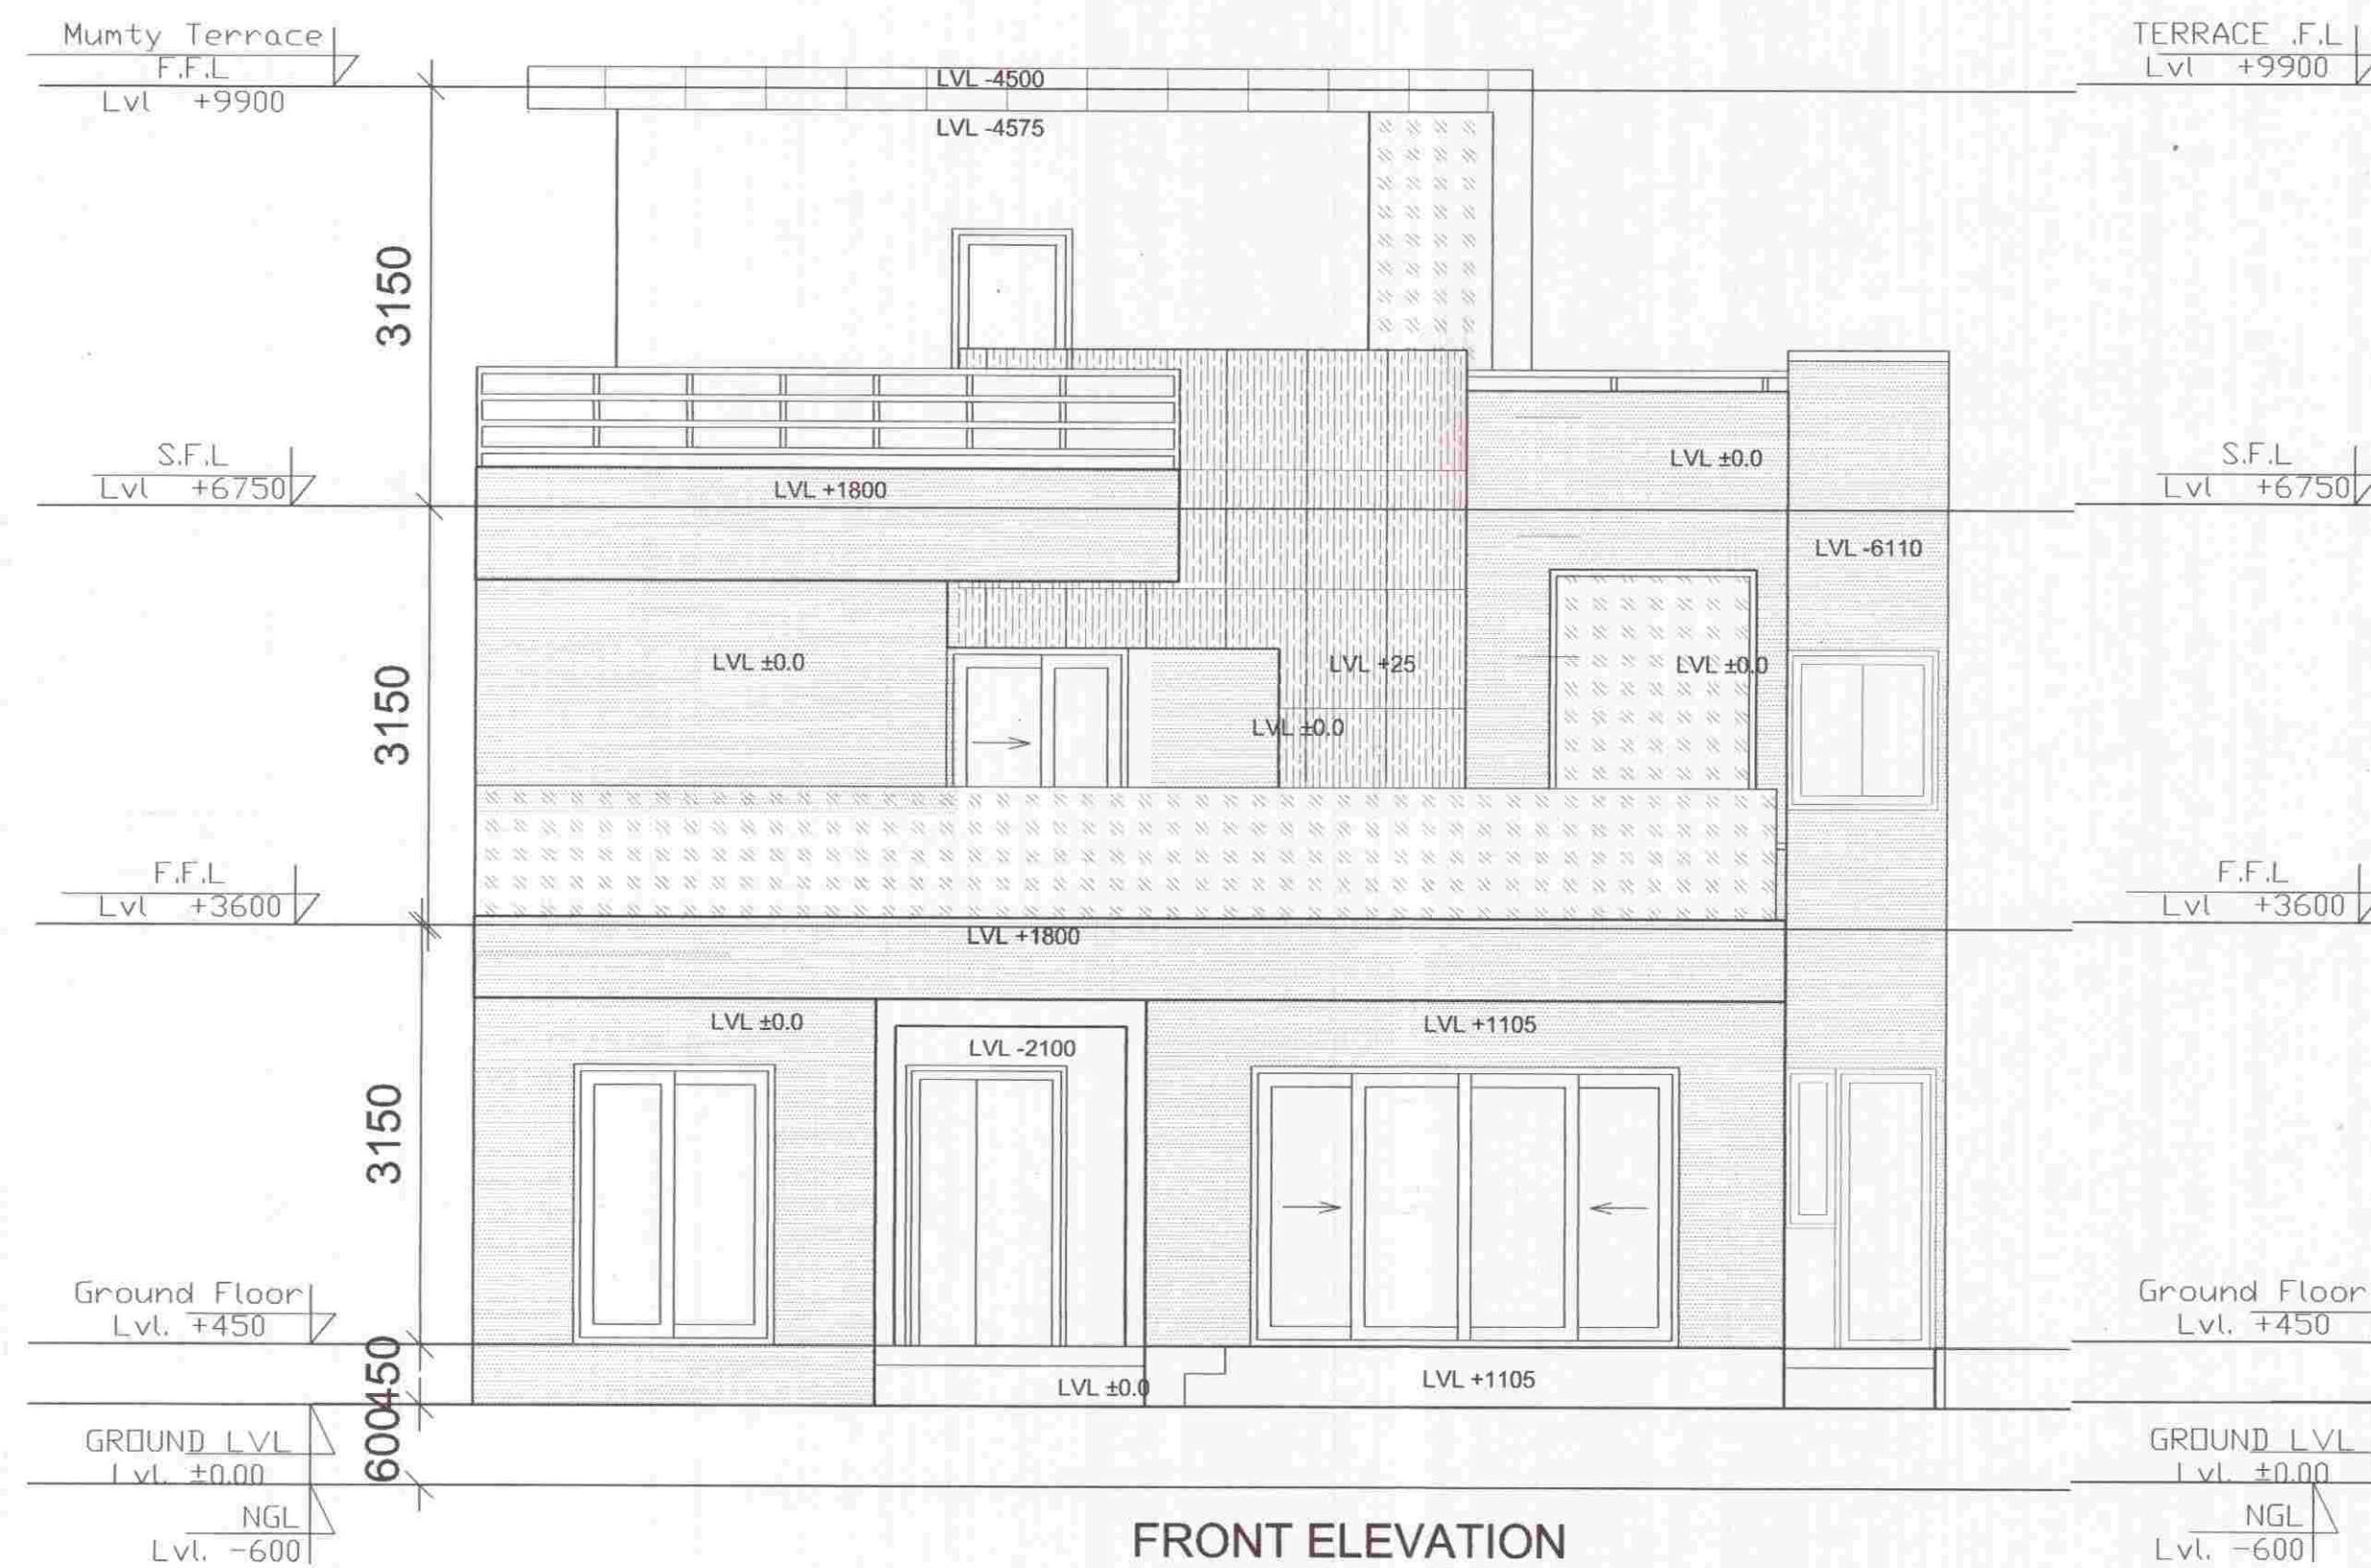


FRONT ELEVATION



REAR ELEVATION

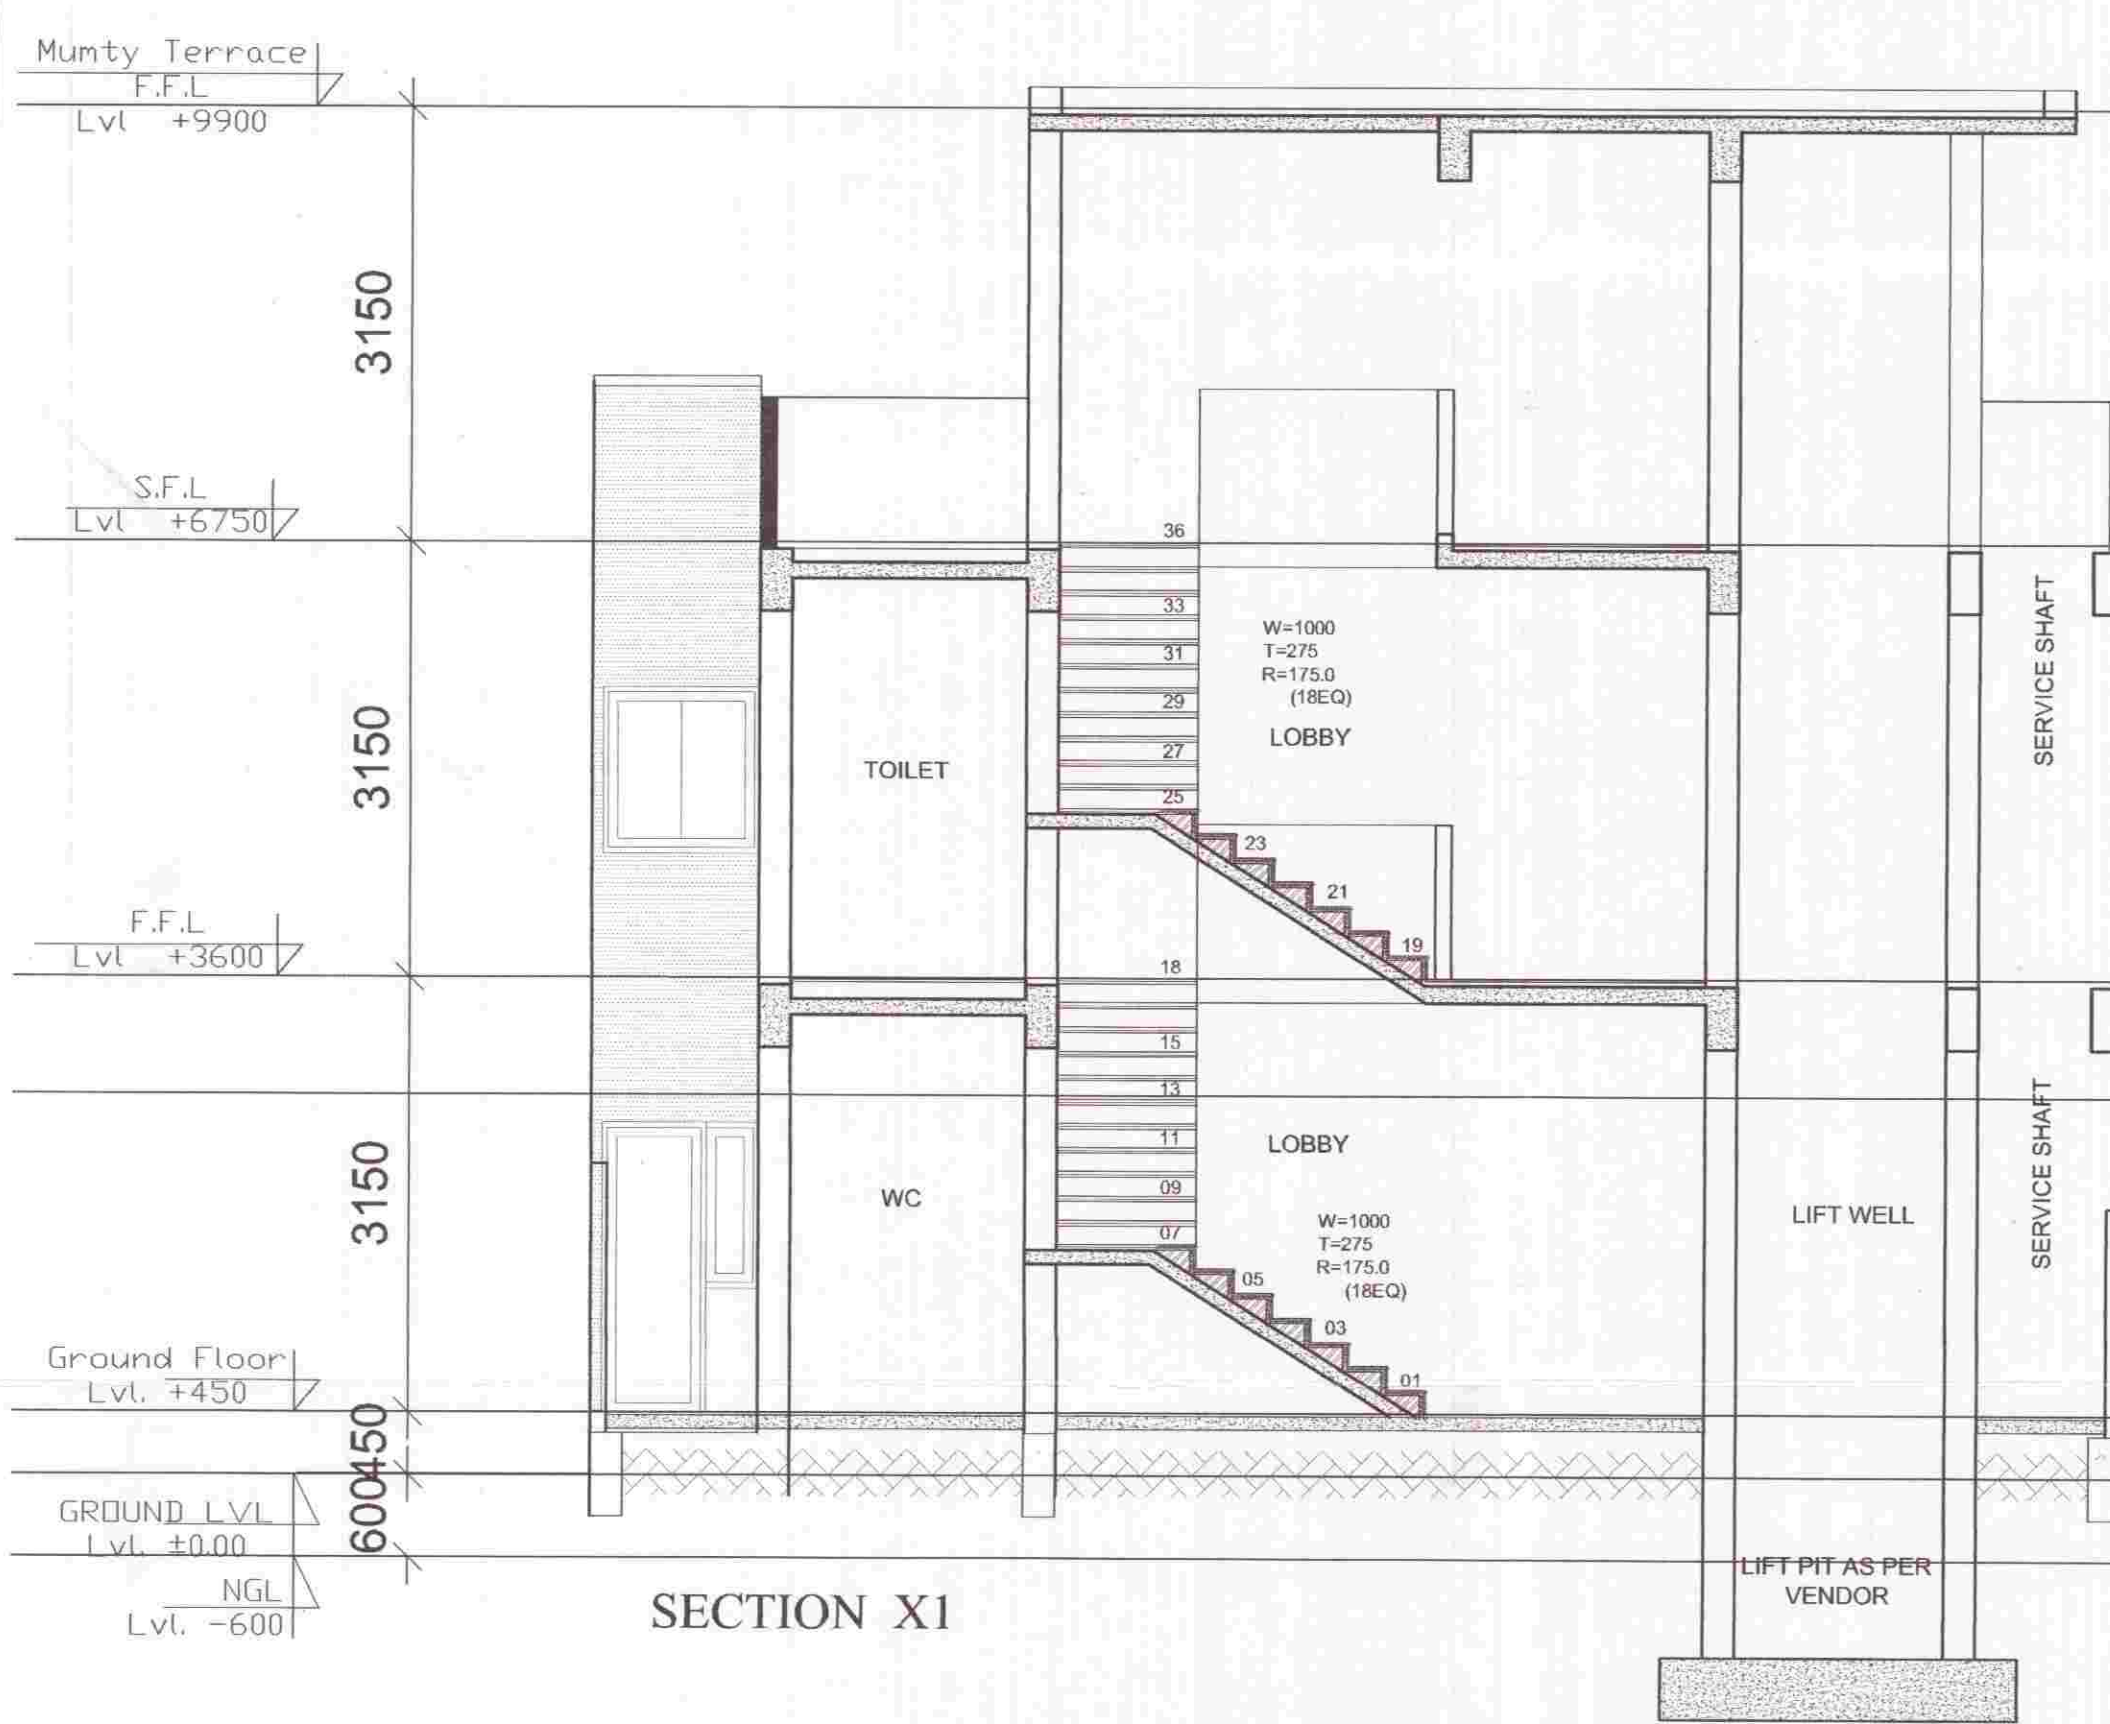


SECTION X1

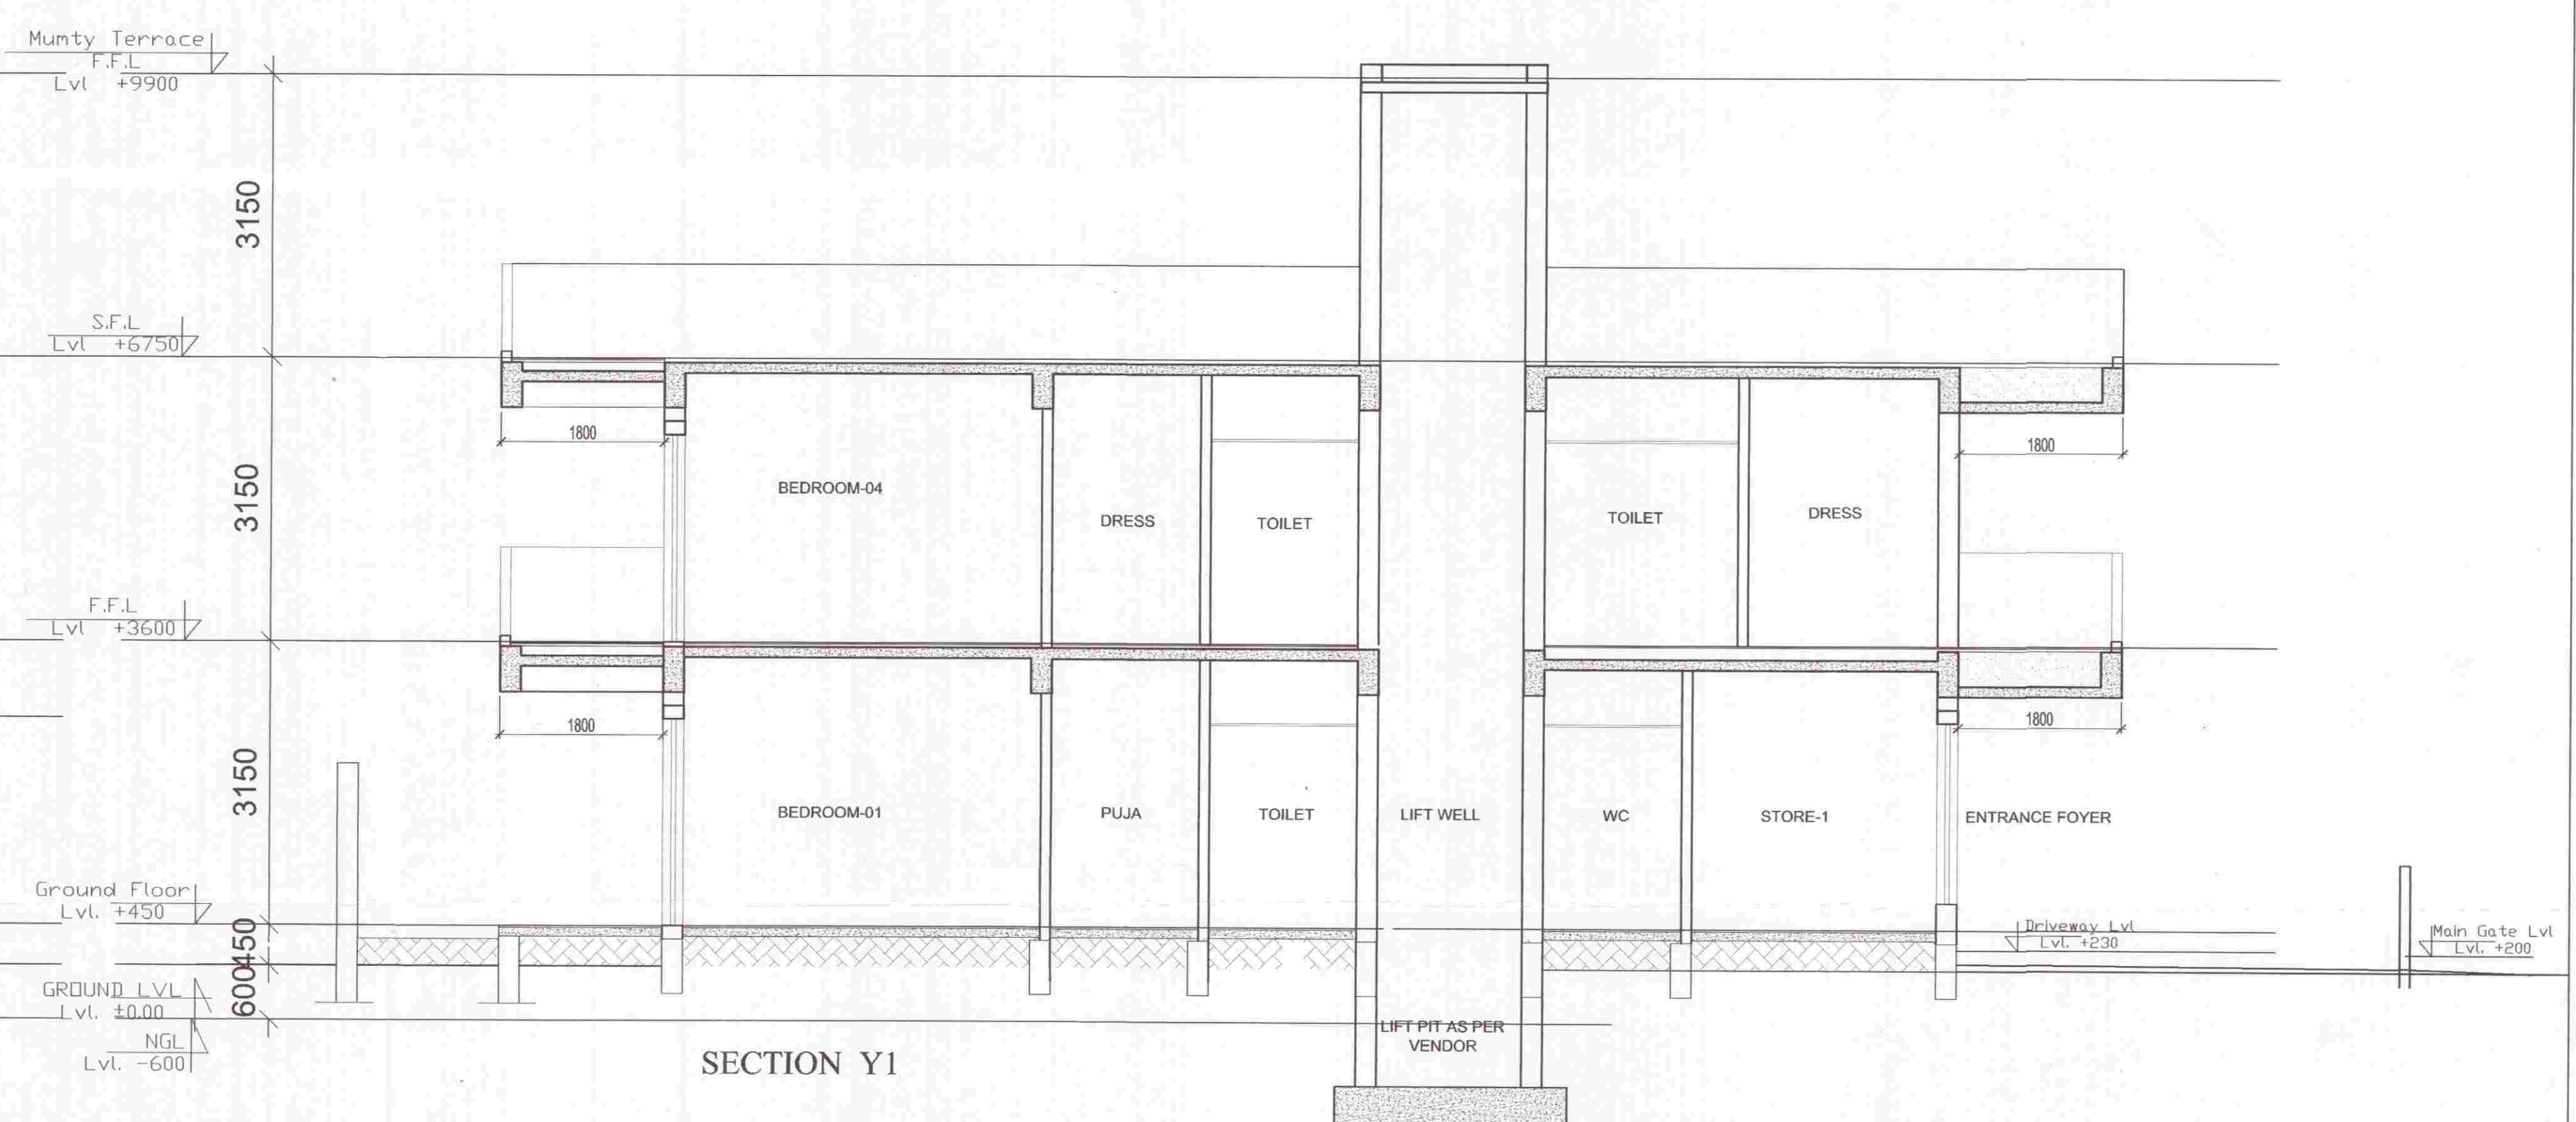

SECTION Y1

RECOMMENDED FOR SANCTION
 PLOT No. C130, C132, C134, F32, F34, F36, F71
 in Sector 23, 32 & 33, Sohna, Gurgaon
 ATP
 PA
 SD - *[Signature]*
 JD
 AD - *[Signature]*

SUBMISSION DRAWING PROJECT : PROPOSED RESIDENTIAL BUILDING PLANS FOR MENTIONED PLOT NUMBERS LOCATED IN RESIDENTIAL PLOTTED COLONY MEASURING 128.4583 ACRES IN SECTOR 29,30,32 AND 33, TEHSIL SOHNA DISTT. GURGAON, HARYANA LICENSE NO. 54 OF 2014 DATED 20.06.2014 & 28 OF 2016 DATED 23.12.2016		DRAWING VALID FOR PLOT NUMBERS C130, C132, C134, C136, F32, F34, F36, F71 (PLOTS MARKED IN KEY PLAN)		
OWNER NAME : ST. PATRICKS REALTY PRIVATE LIMITED Office:- 3rd Floor, Tower D, Global Business Park, M G Road, Gurgaon E: Rakesh.Malhotra@centralpark.in		OWNER'S SIGN <i>[Signature]</i> For St. Patricks Realty Pvt. Ltd.		
DRAWING TITLE : 300 SQ.YD -TYPE-02 ELEVATIONS AND SECTIONS		ARCHITECT'S SIGN GIAN P. MATHUR B. Arch., M.C.A. I.I.A. CA No. 80/5769		

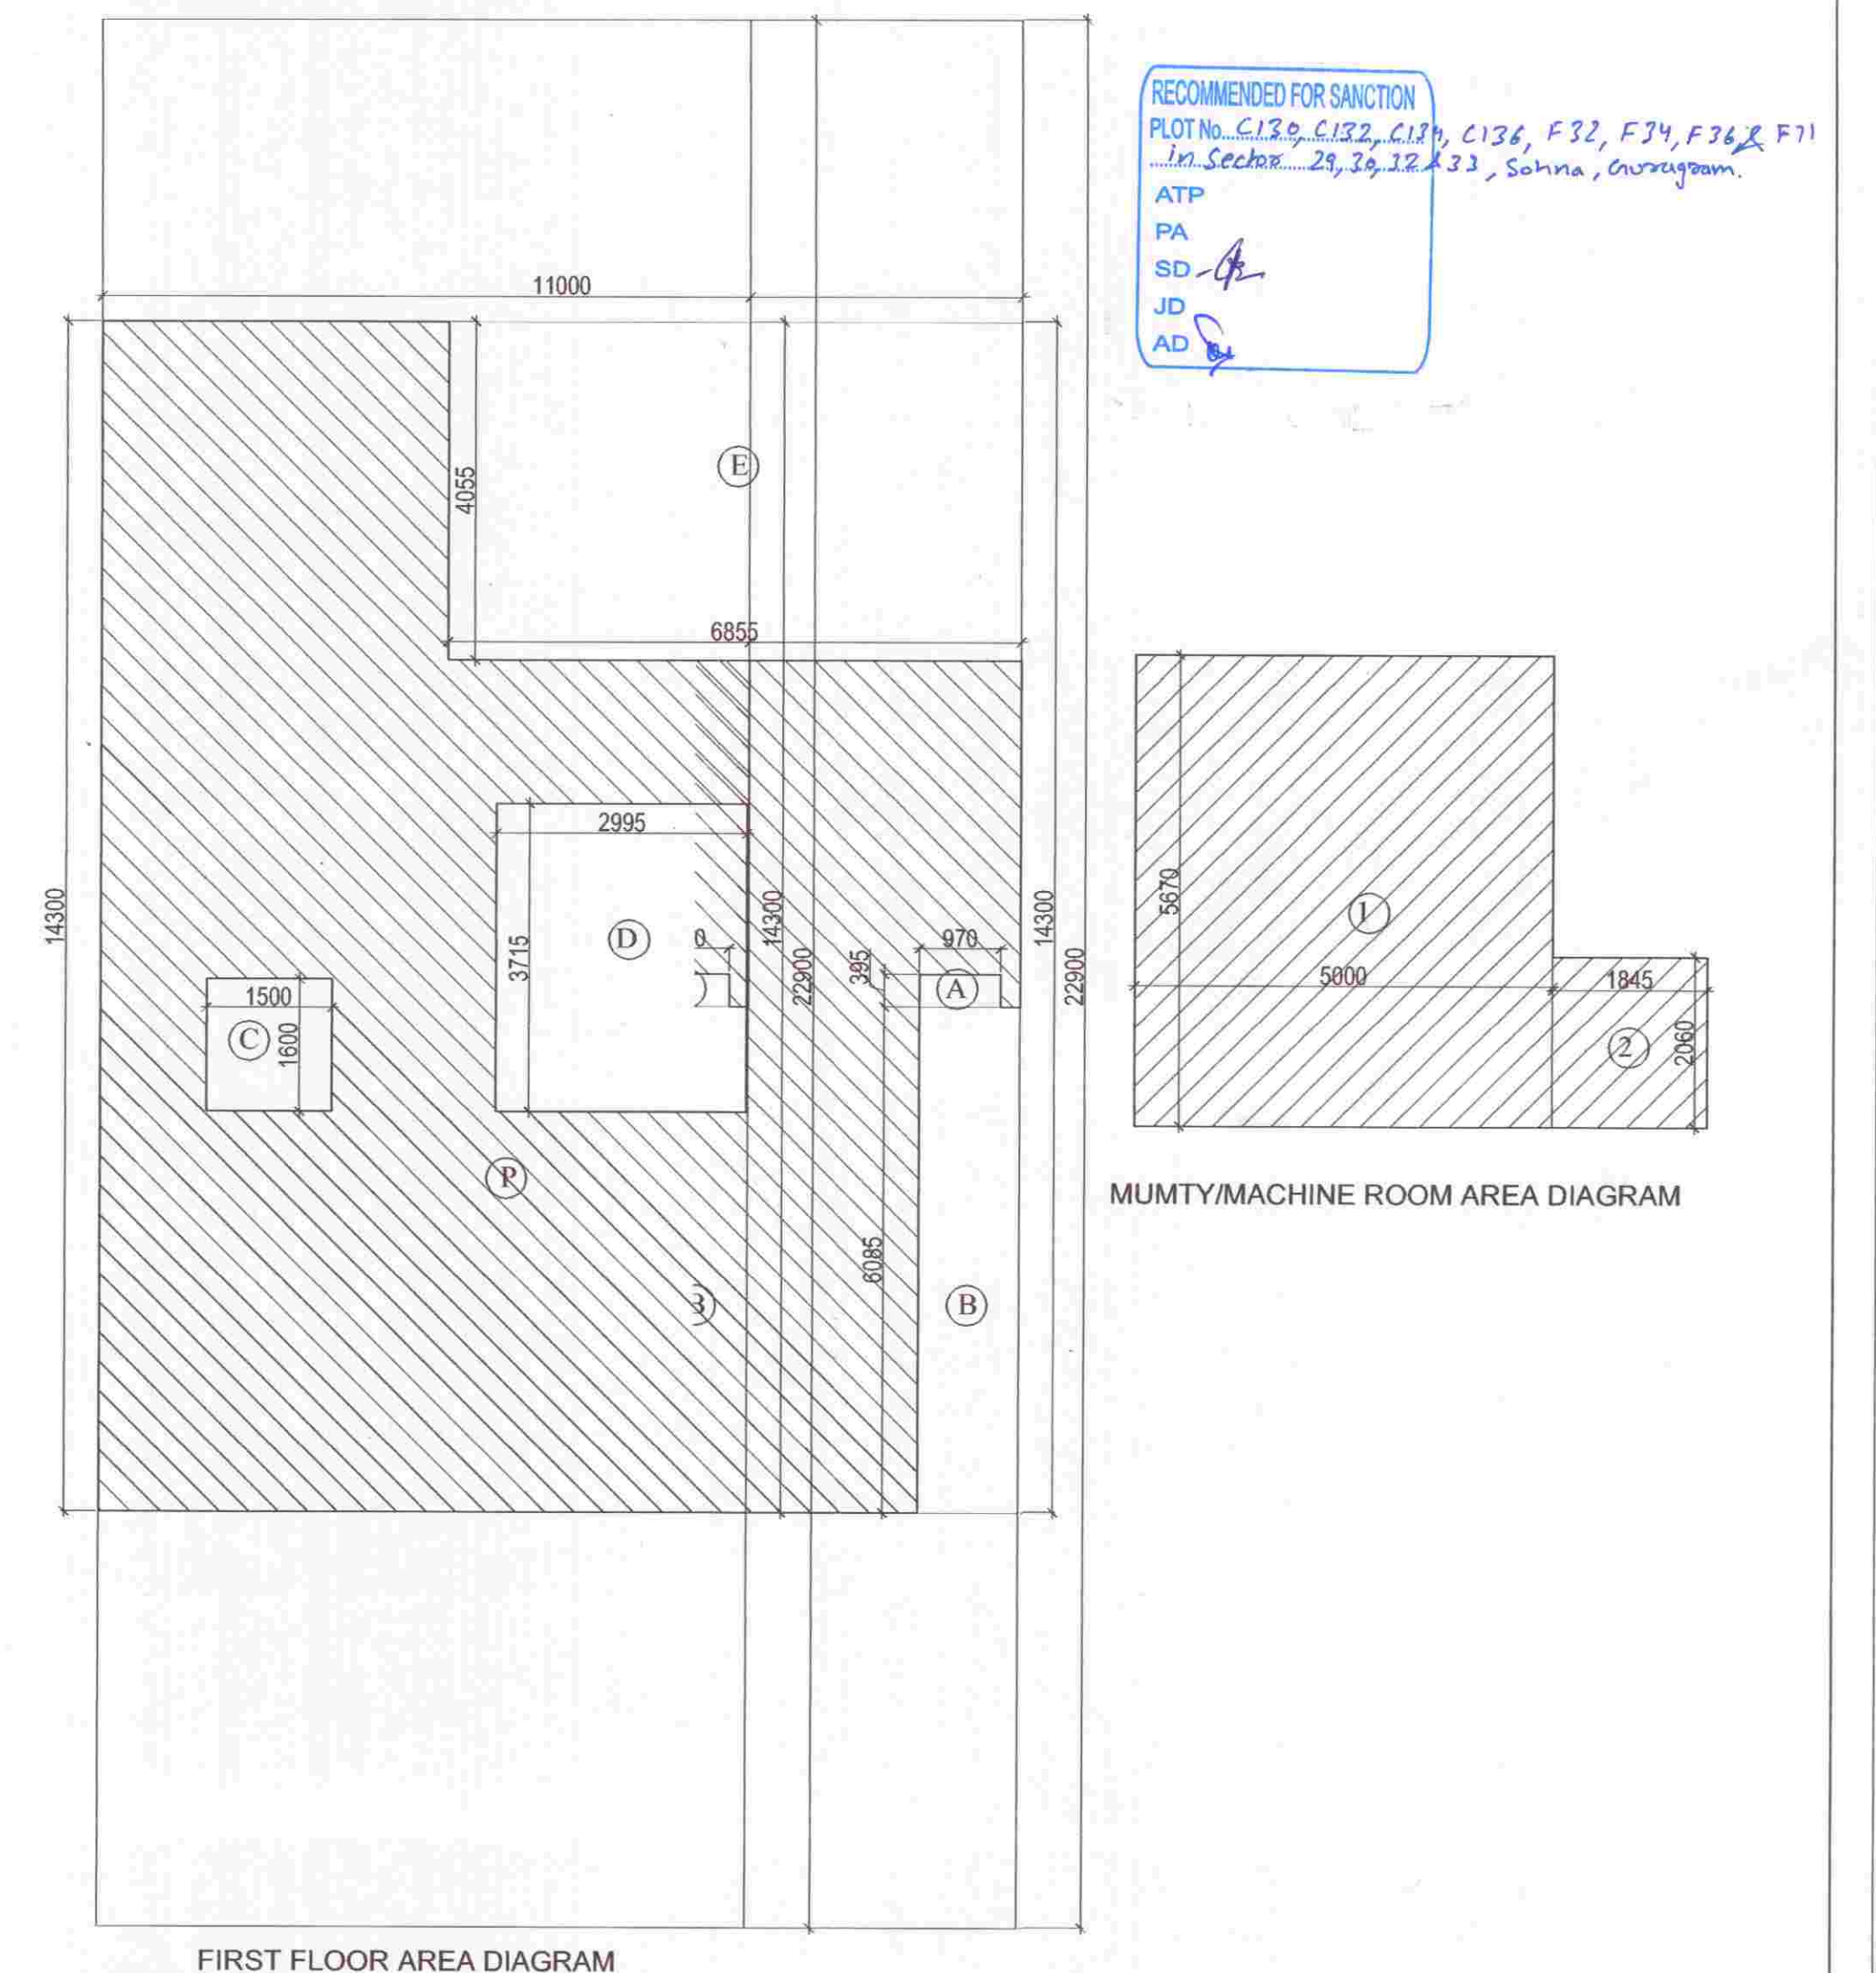

AREA OF FIRST FLOOR								
PARTICULARS								
1	=	11.000	X	14.300	X	1	=	157.300 SQ.M.
						TOTAL	=	157.300 SQ.M.
DEDUCTION								
A	=	0.970	X	0.395	X	1	=	0.383 SQ.M.
B	=	1.200	X	6.085	X	1	=	7.302 SQ.M.
C (lift well)	=	1.500	X	1.600	X	1	=	2.400 SQ.M.
D (staircase)	=	2.995	X	3.715	X	1	=	11.126 SQ.M.
E	=	6.855	X	4.055	X	1	=	27.797 SQ.M.
						TOTAL	=	49.009 SQ.M.
TOTAL AREA OF FIRST FLOOR							=	108.291 SQ.M.
TOTAL COVERED AREA OF FIRST FLOOR+LIFT+STAIRCASE								121.818 SQ.M.

MUMTY/MACHINE ROOM AREA								
1	=	5.000	X	5.670	X	1	=	28.350 SQ.M.
2	=	1.845	X	2.060	X	1	=	3.801 SQ.M.
TOTAL AREA OF MUMTY/MACHINE ROOM							=	32.151 SQ.M.

GIAN P. MATHUR
ARCHITECT
B. Arch., M.C.A., I.I.A.,
CA No. 80/5789

