
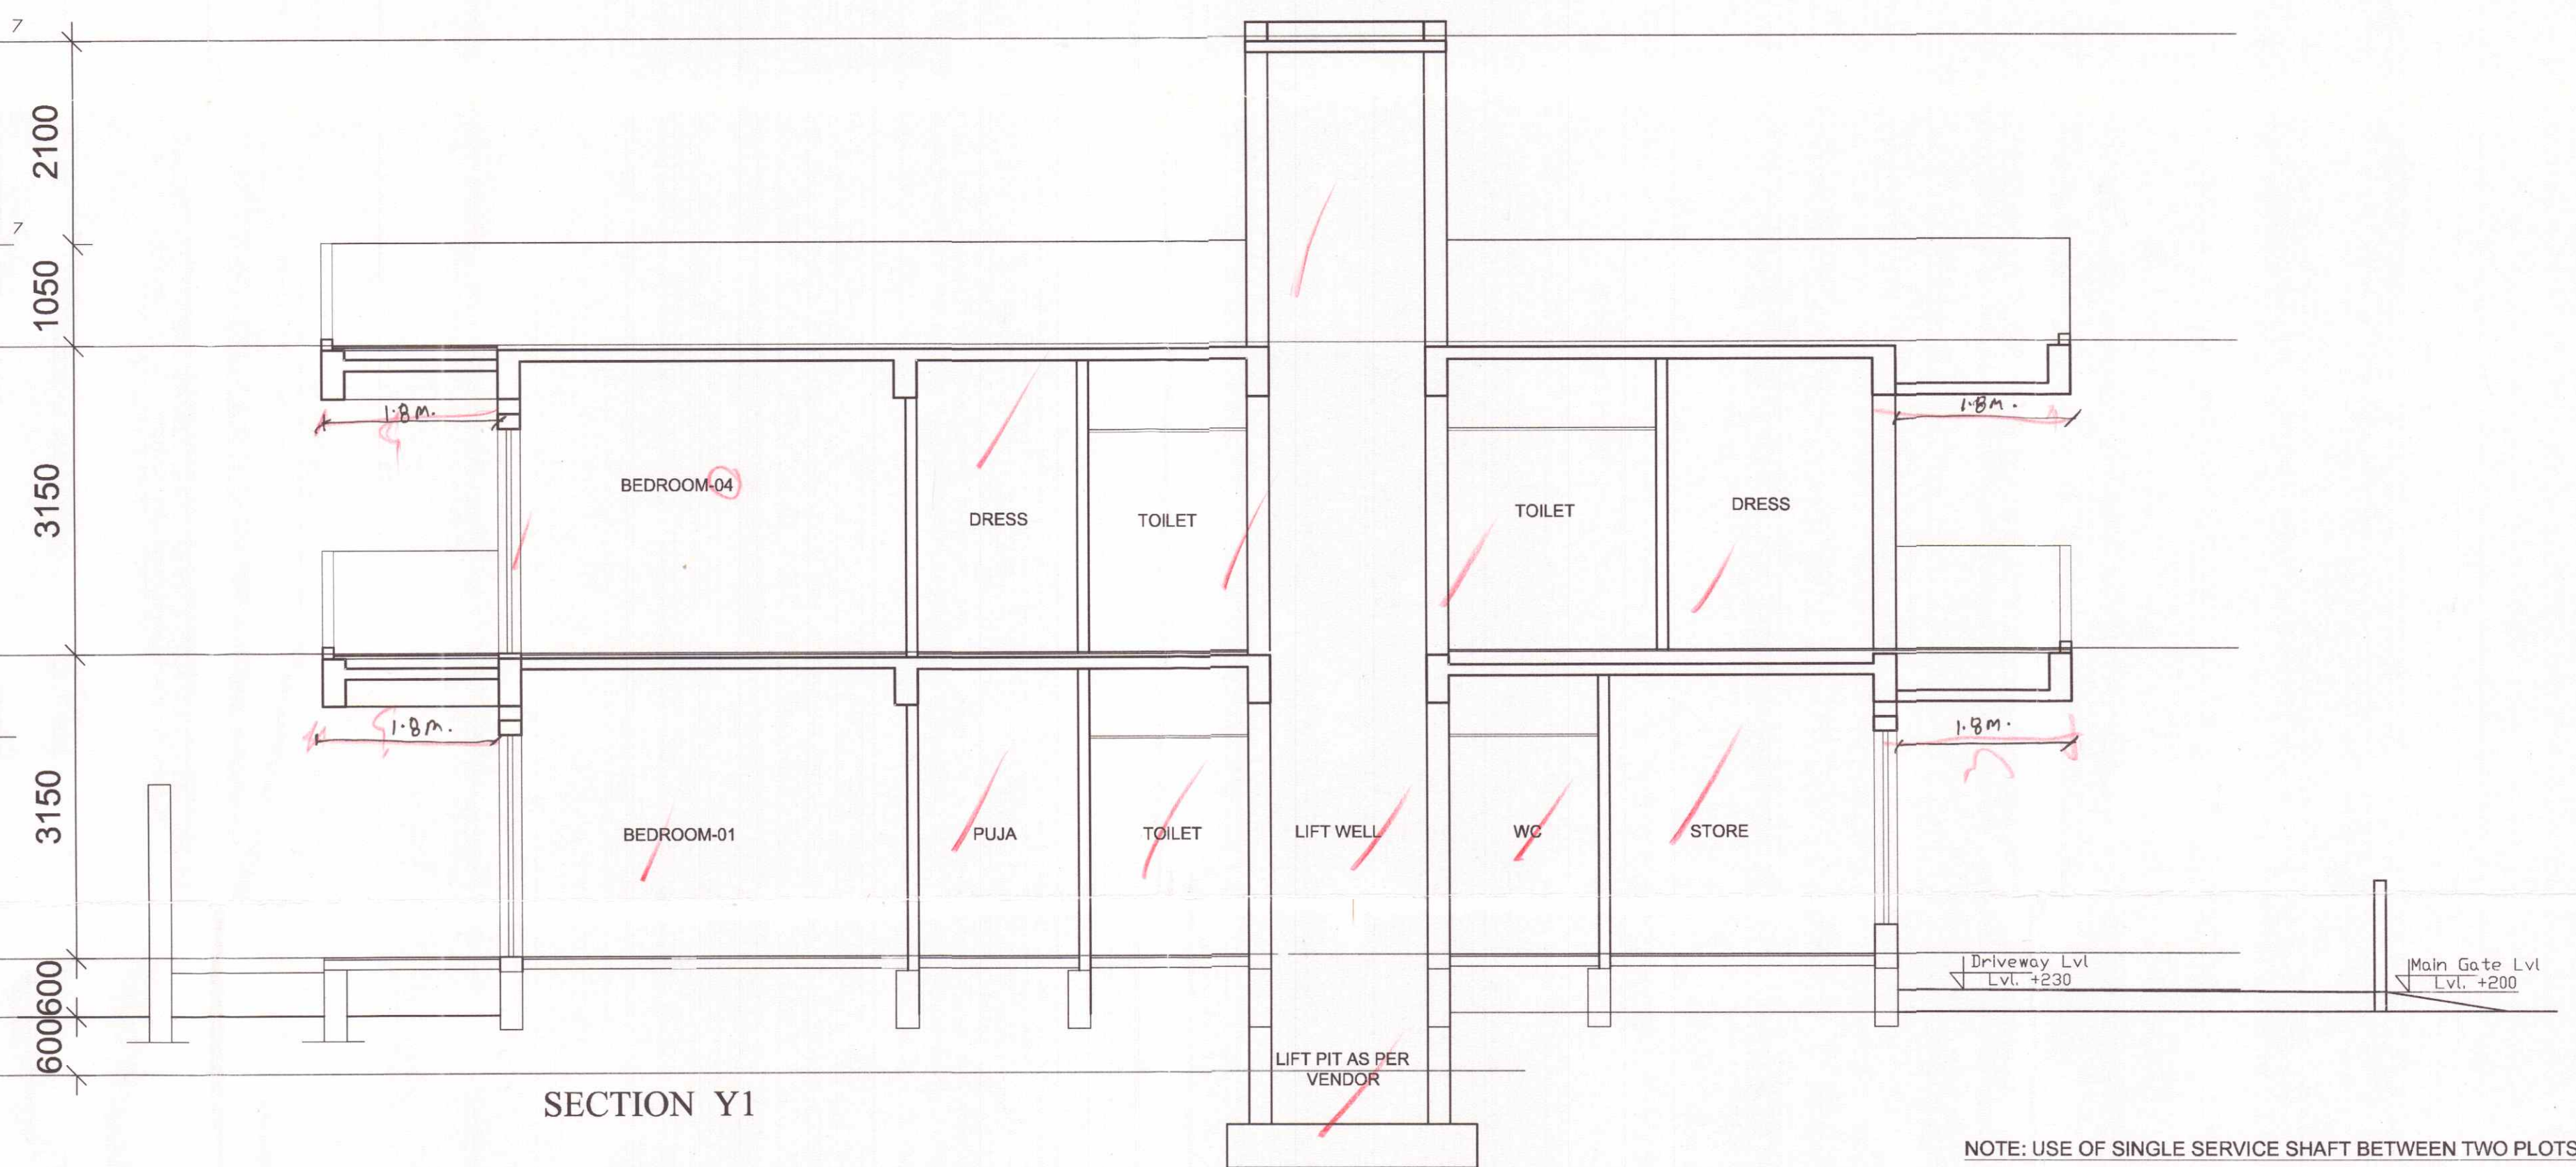
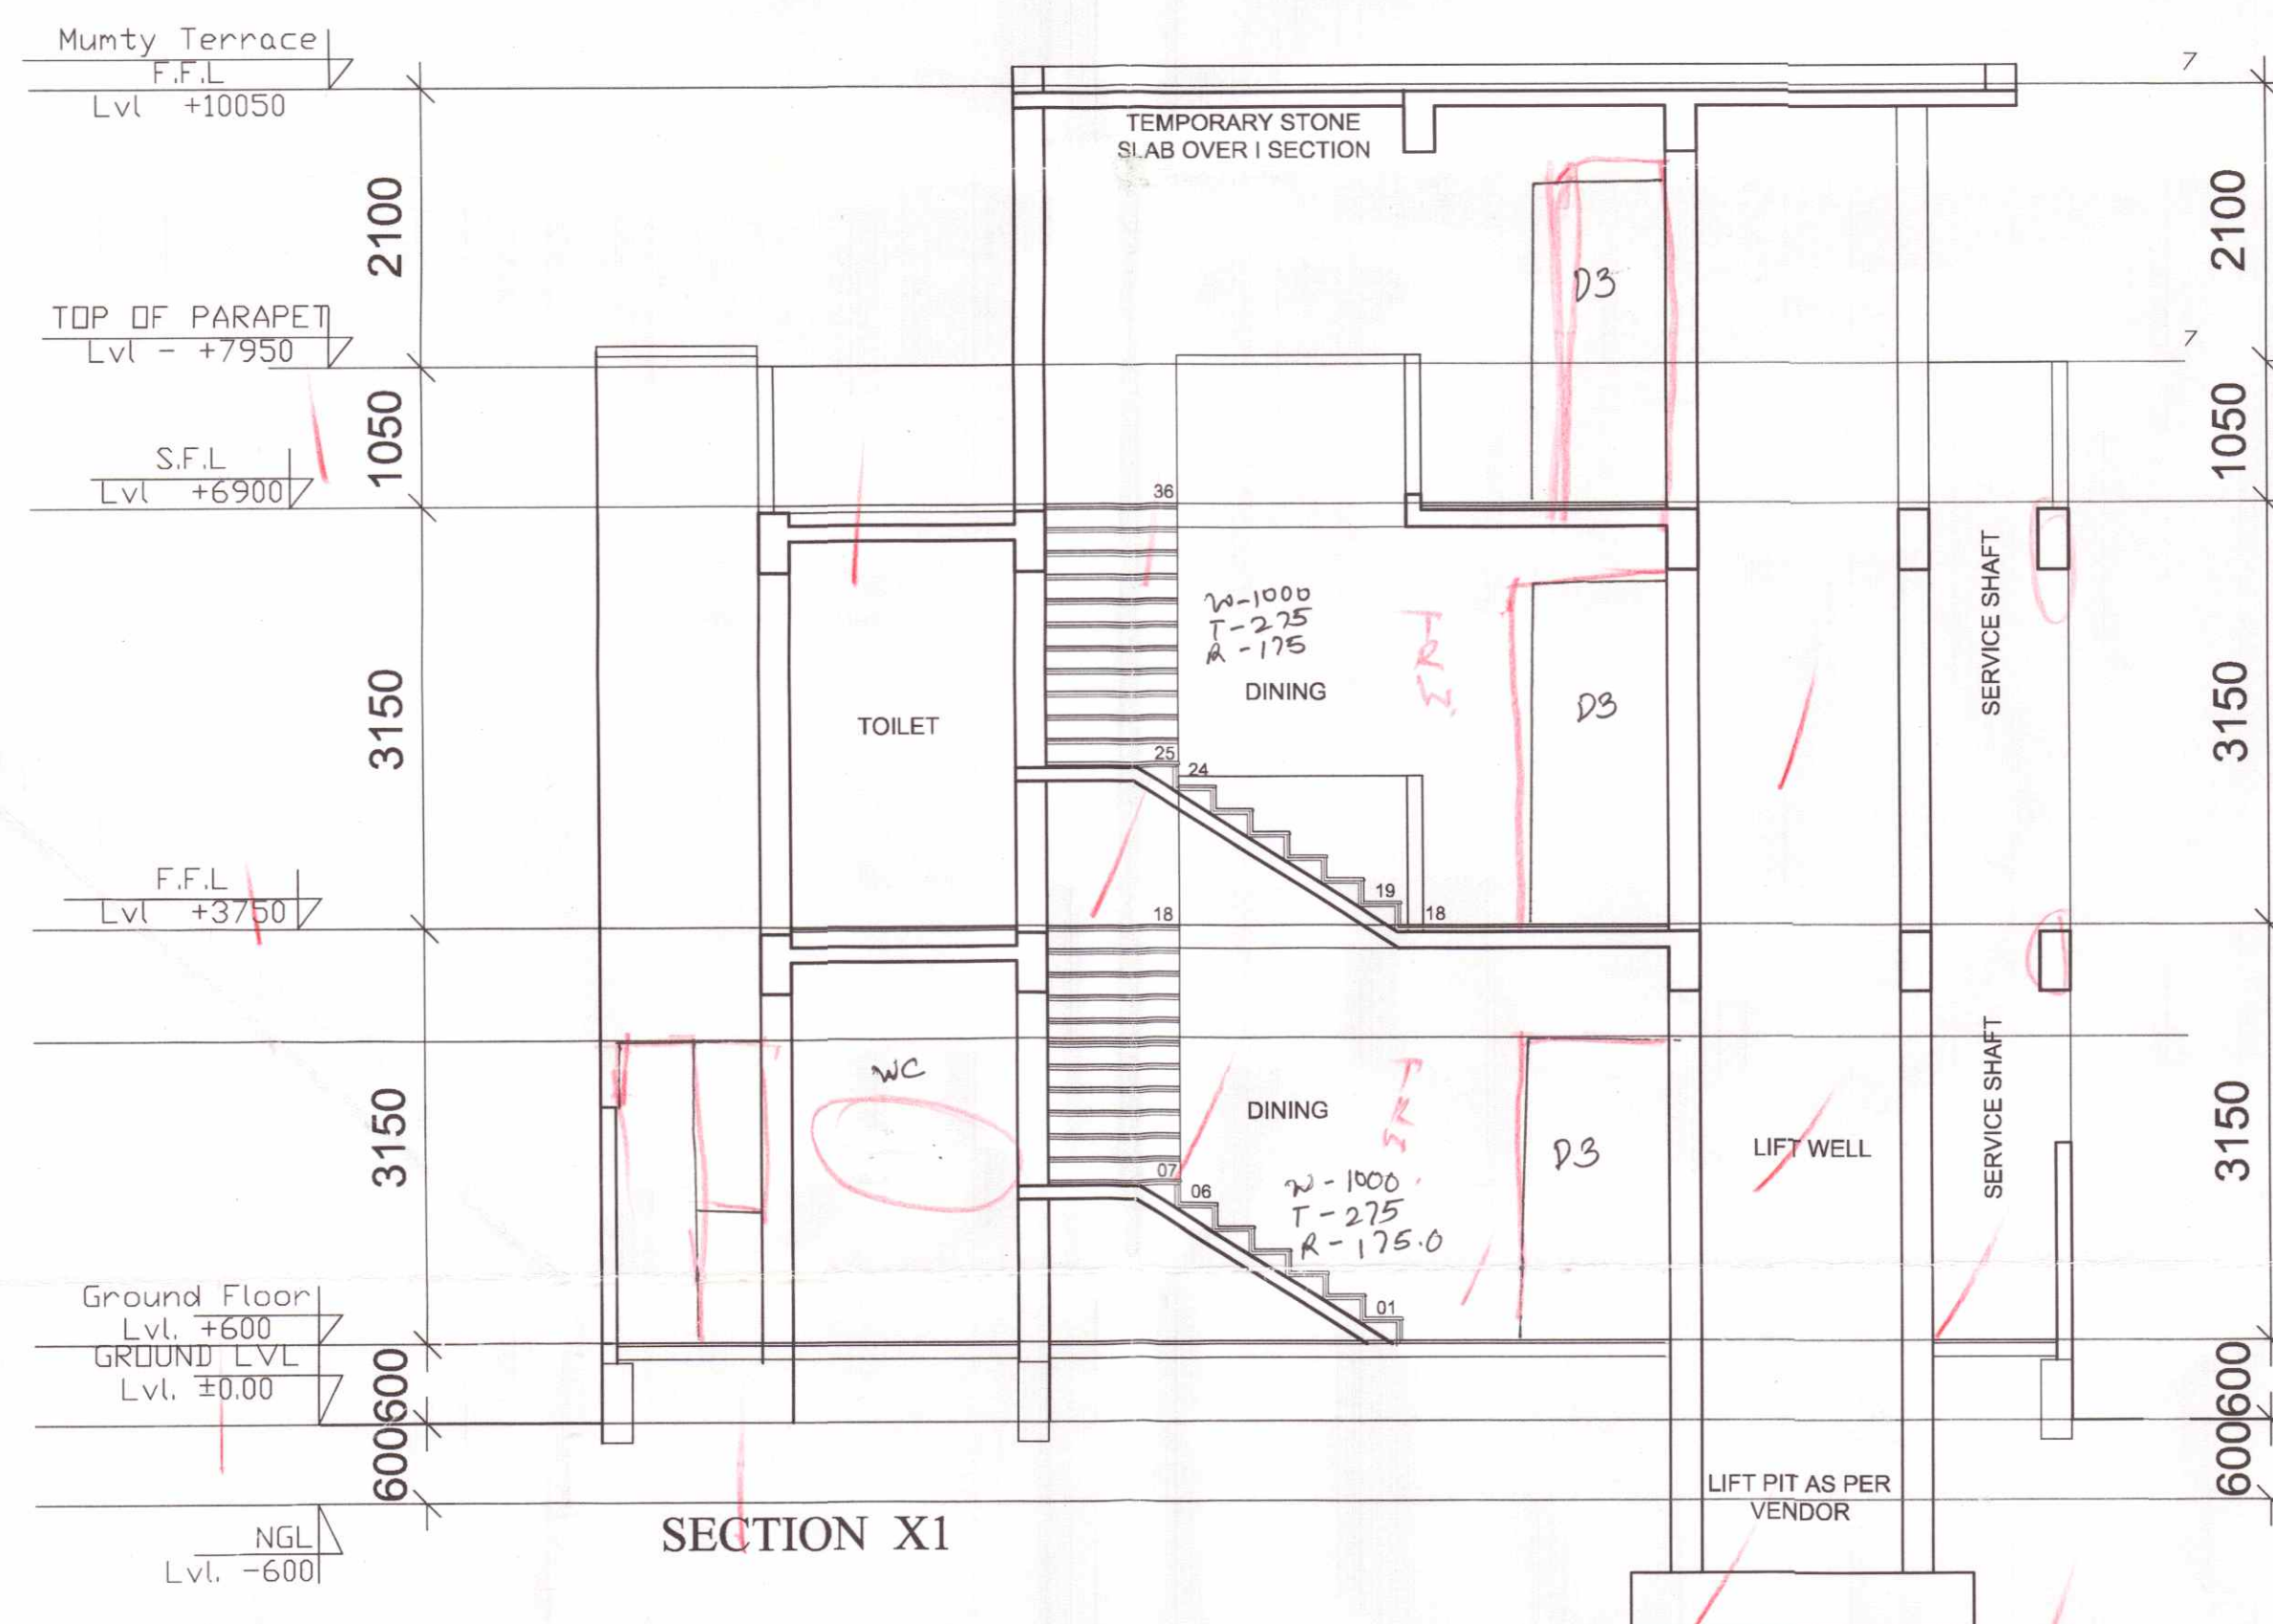
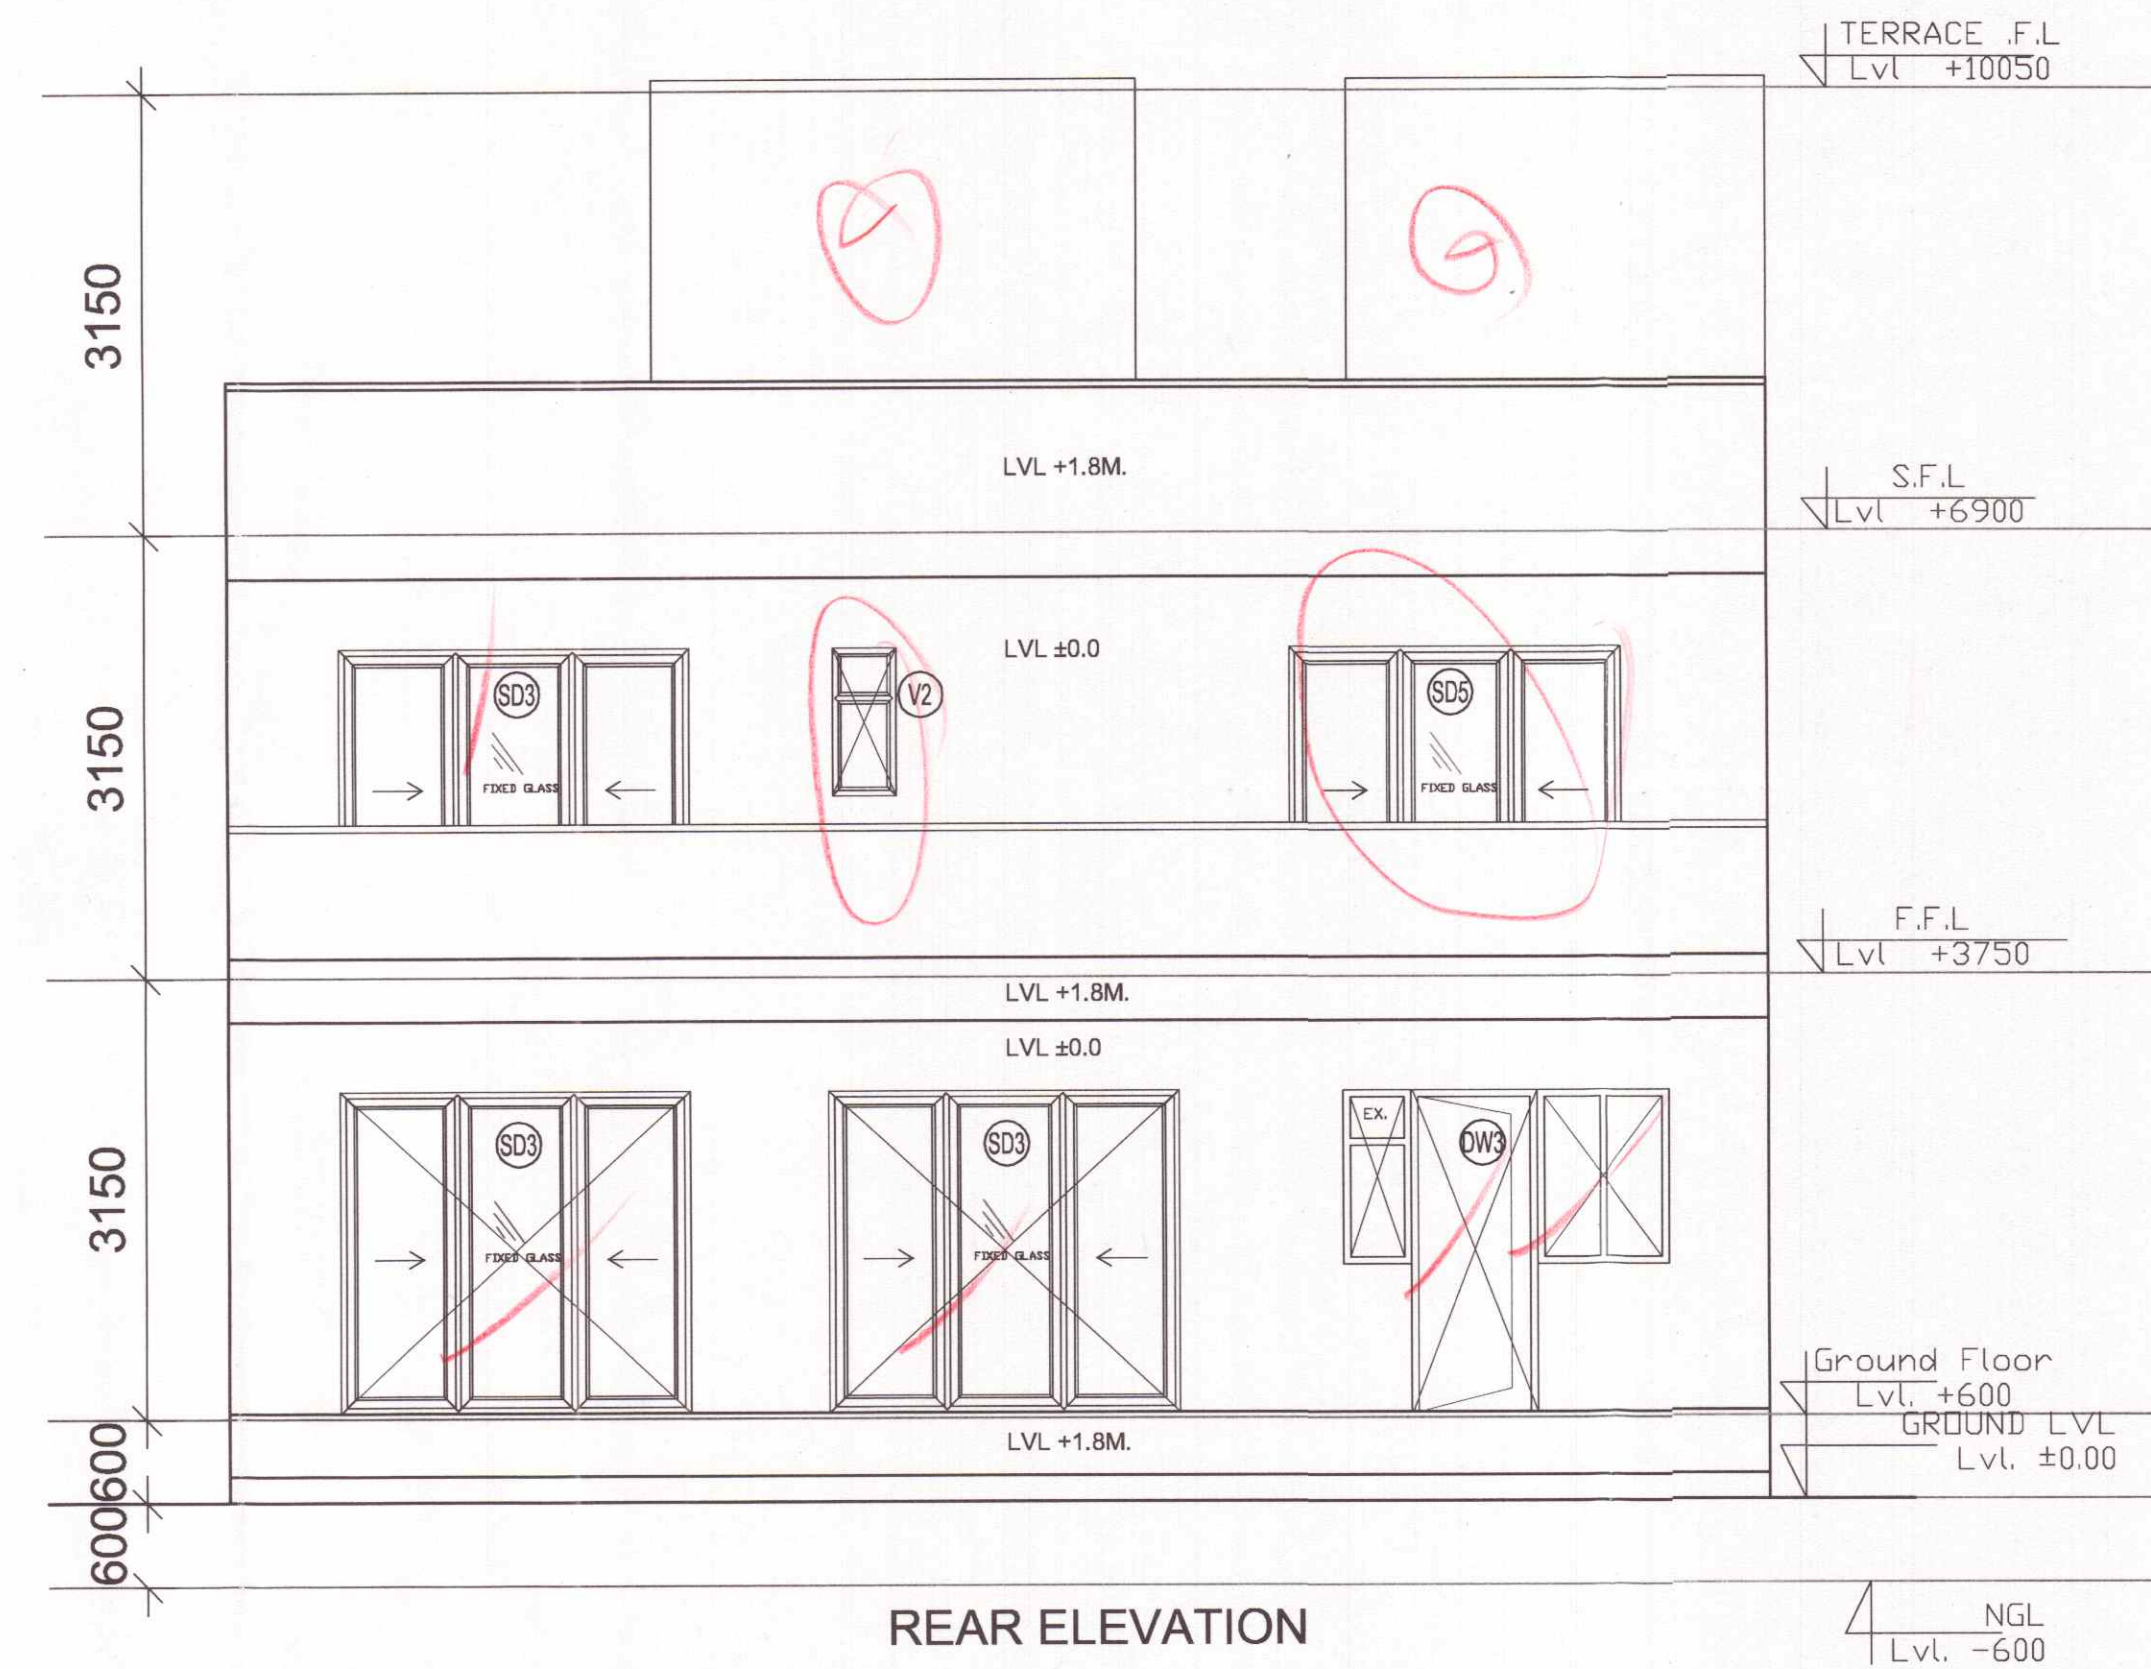


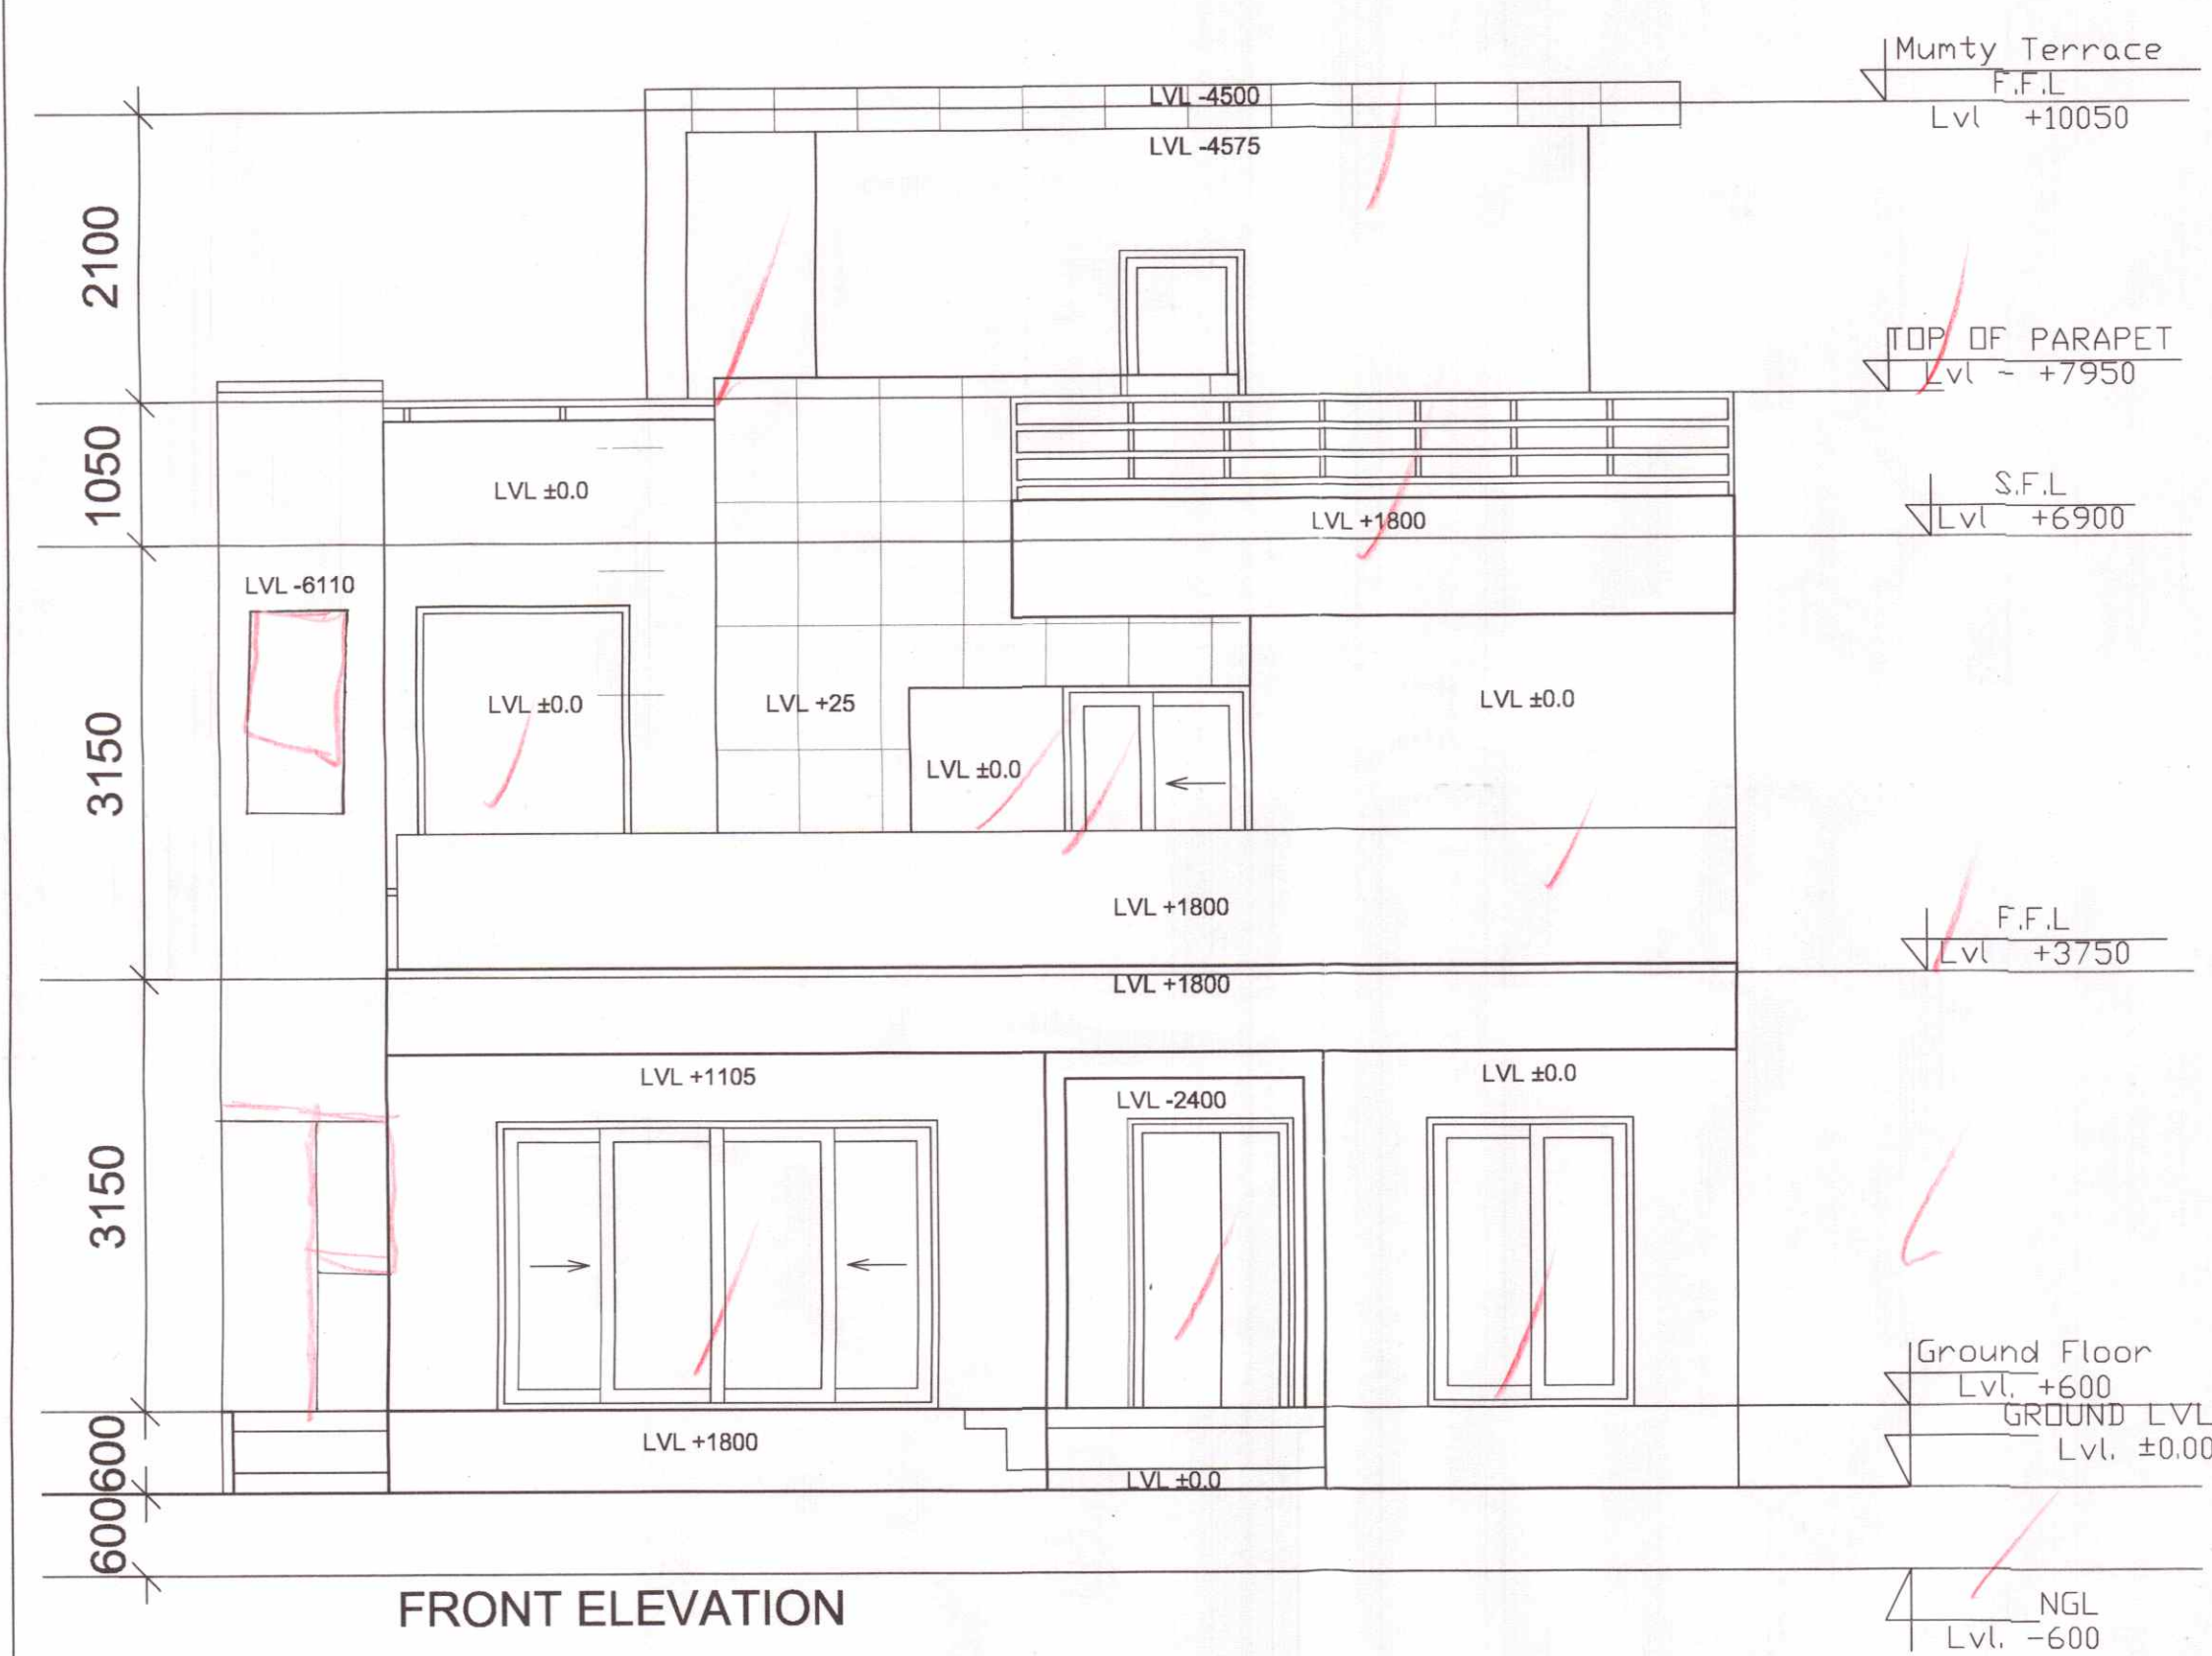

NOTE: USE OF SINGLE SERVICE SHAFT BETWEEN TWO PLOTS.

SUBMISSION DRAWING

PROJECT : PROPOSED RESIDENTIAL BUILDING PLANS FOR MENTIONED PLOT NUMBERS LOCATED IN RESIDENTIAL PLOTTED COLONY MEASURING 128.4583 ACRES IN SECTOR 29,30,32 AND 33, TEHSIL SOHNA DISTT. GURGAON, HARYANA
LICENSE NO. 54 OF 2014 DATED 20.06.2014 & 28 OF 2016 DATED 23.12.2016

OWNER NAME :

ST. PATRICKS REALTY PRIVATE LIMITED

Office:- 3rd Floor, Tower D, Global Business Park, M G Road, Gurgaon
E: Rakesh.Malhotra@centralpark.in

DRAWING TITLE : 300 SQ.YD -TYPE-15
ELEVATIONS AND SECTIONS

DRAWING VALID FOR
PLOT NUMBERS

D55
(PLOTS MARKED IN KEY
PLAN)

gpm
ARCHITECTS
& PLANNERS

GIAN P. MATHUR AND ASSOCIATES (P) LTD.
C - 55, East Of Kailash, New Delhi-110065
T : 46599599 | F 46599512
E : gpmcp3@gmail.com | W : www.gpmindia.com

OWNER'S SIGN _____

SCALE :- 1 :50

OWNER'S SIGN
Per St. Patricks Realty Pvt. Ltd.

Rakesh Malhotra
Authorised Signatory

ARCHITECT'S SIGN

GIAN P. MATHUR
ARCHITECT
B.Arch., M.C.A. I.I.A.
CA No. 80/5769

