
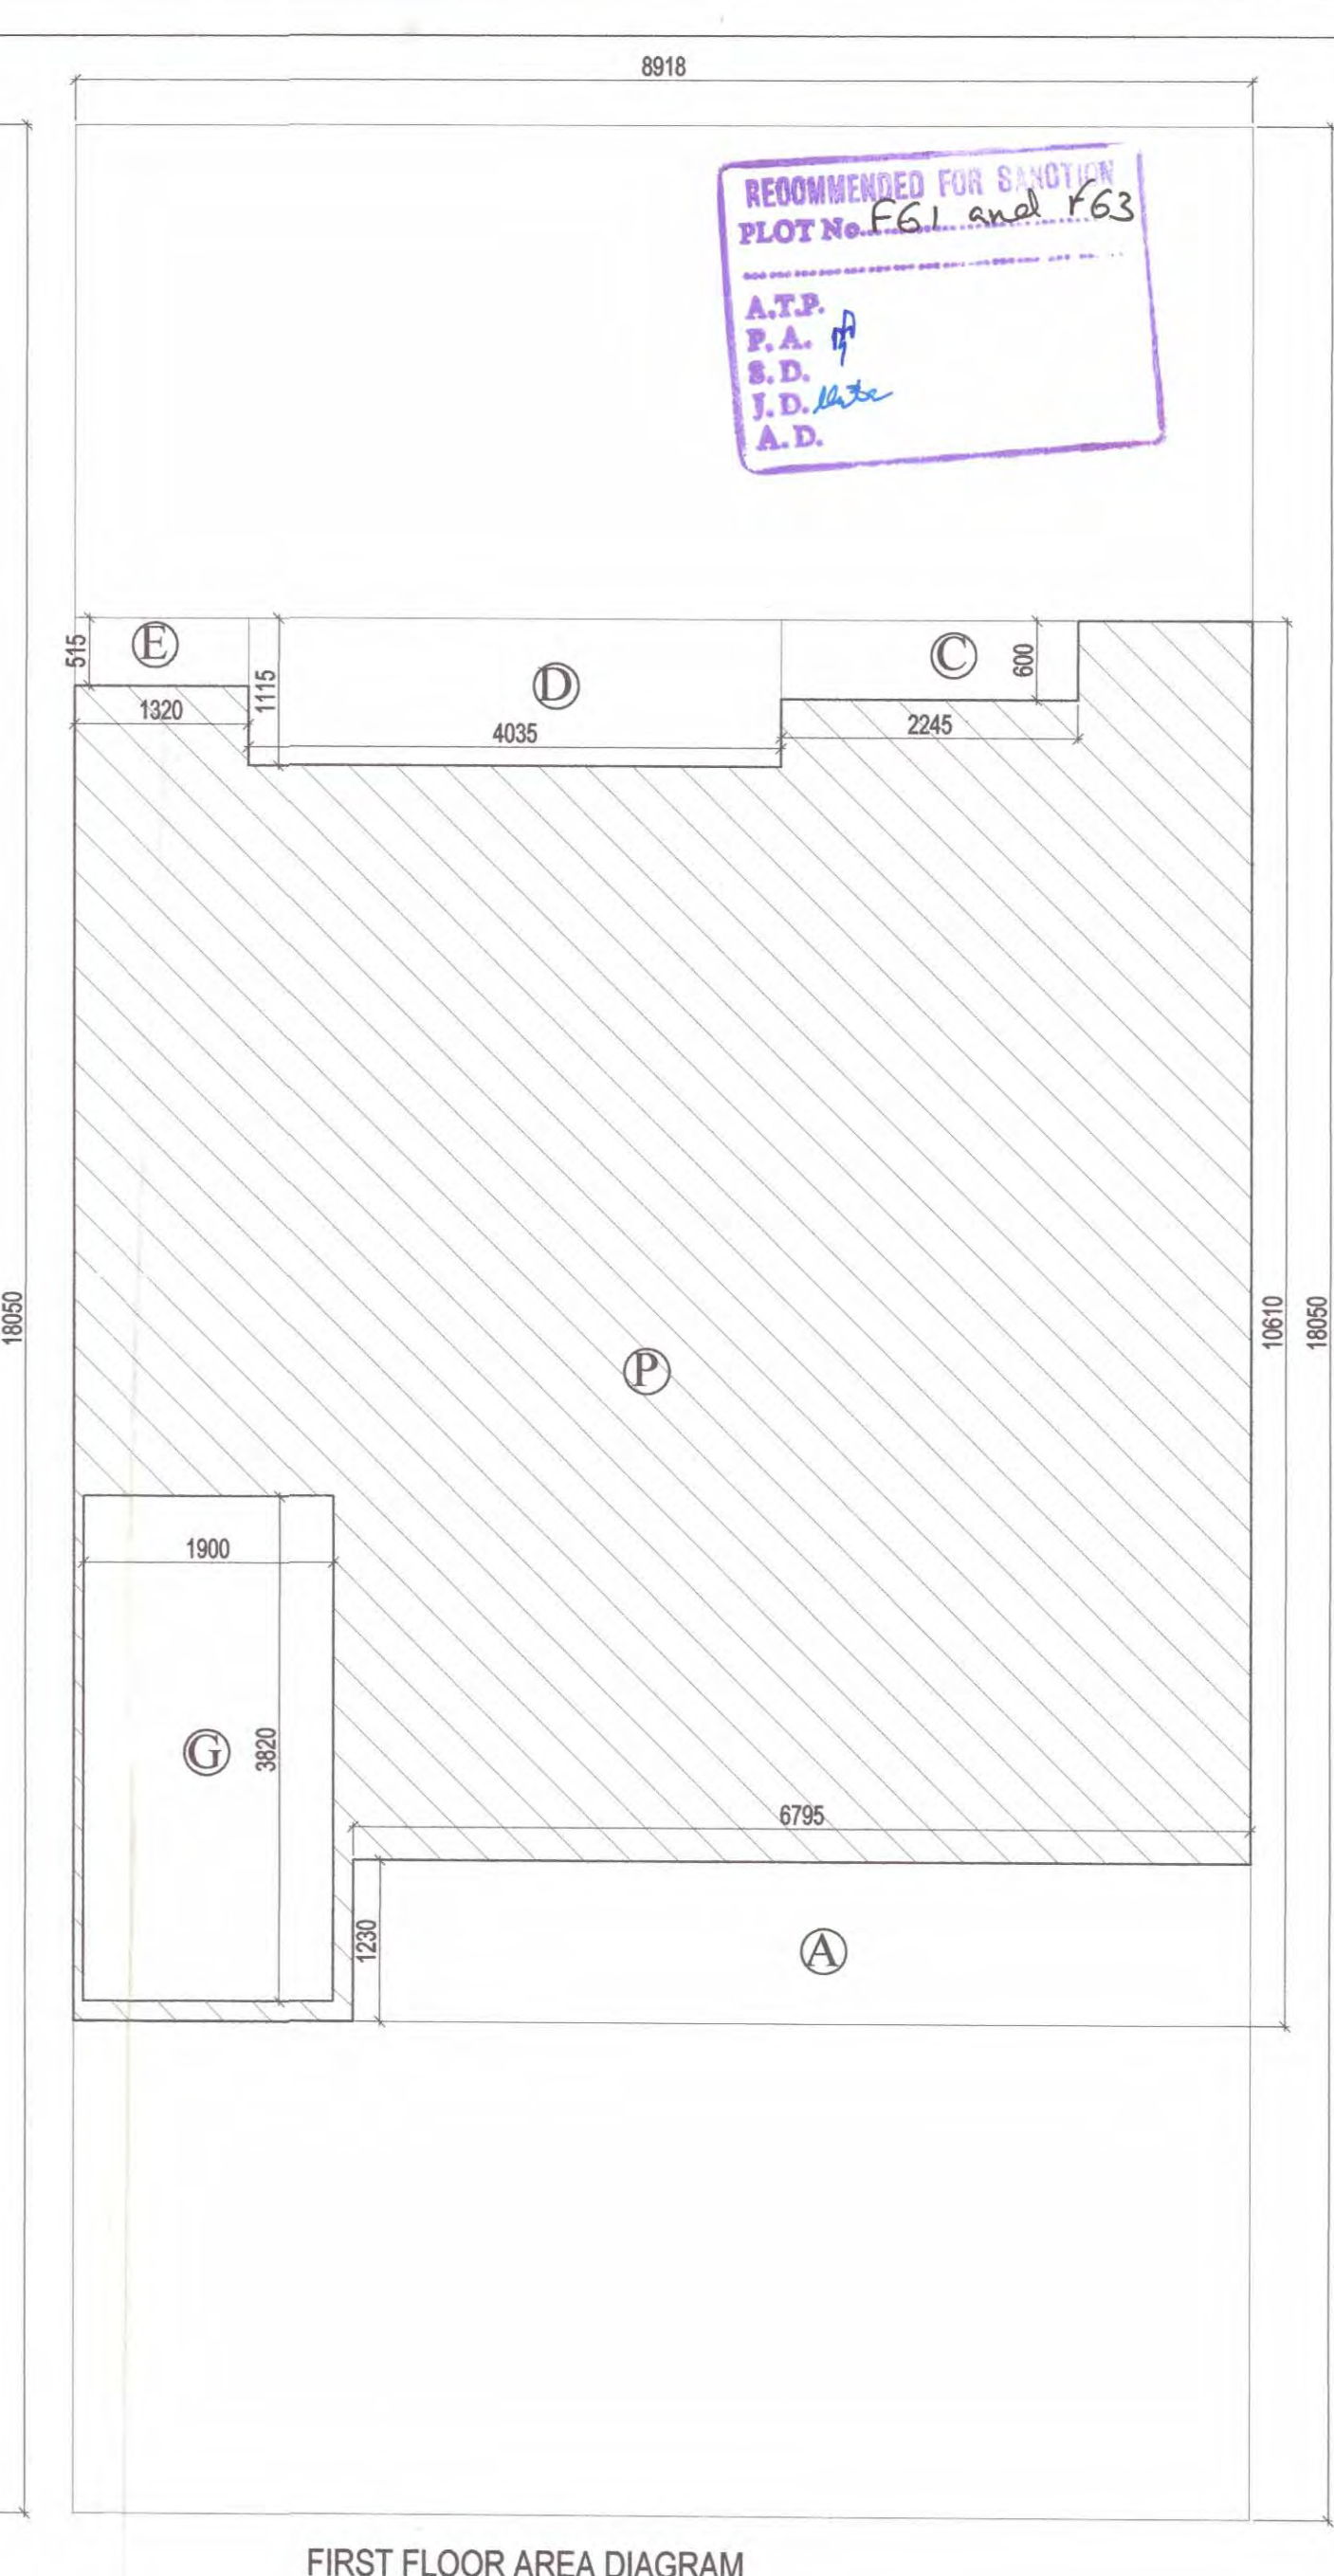
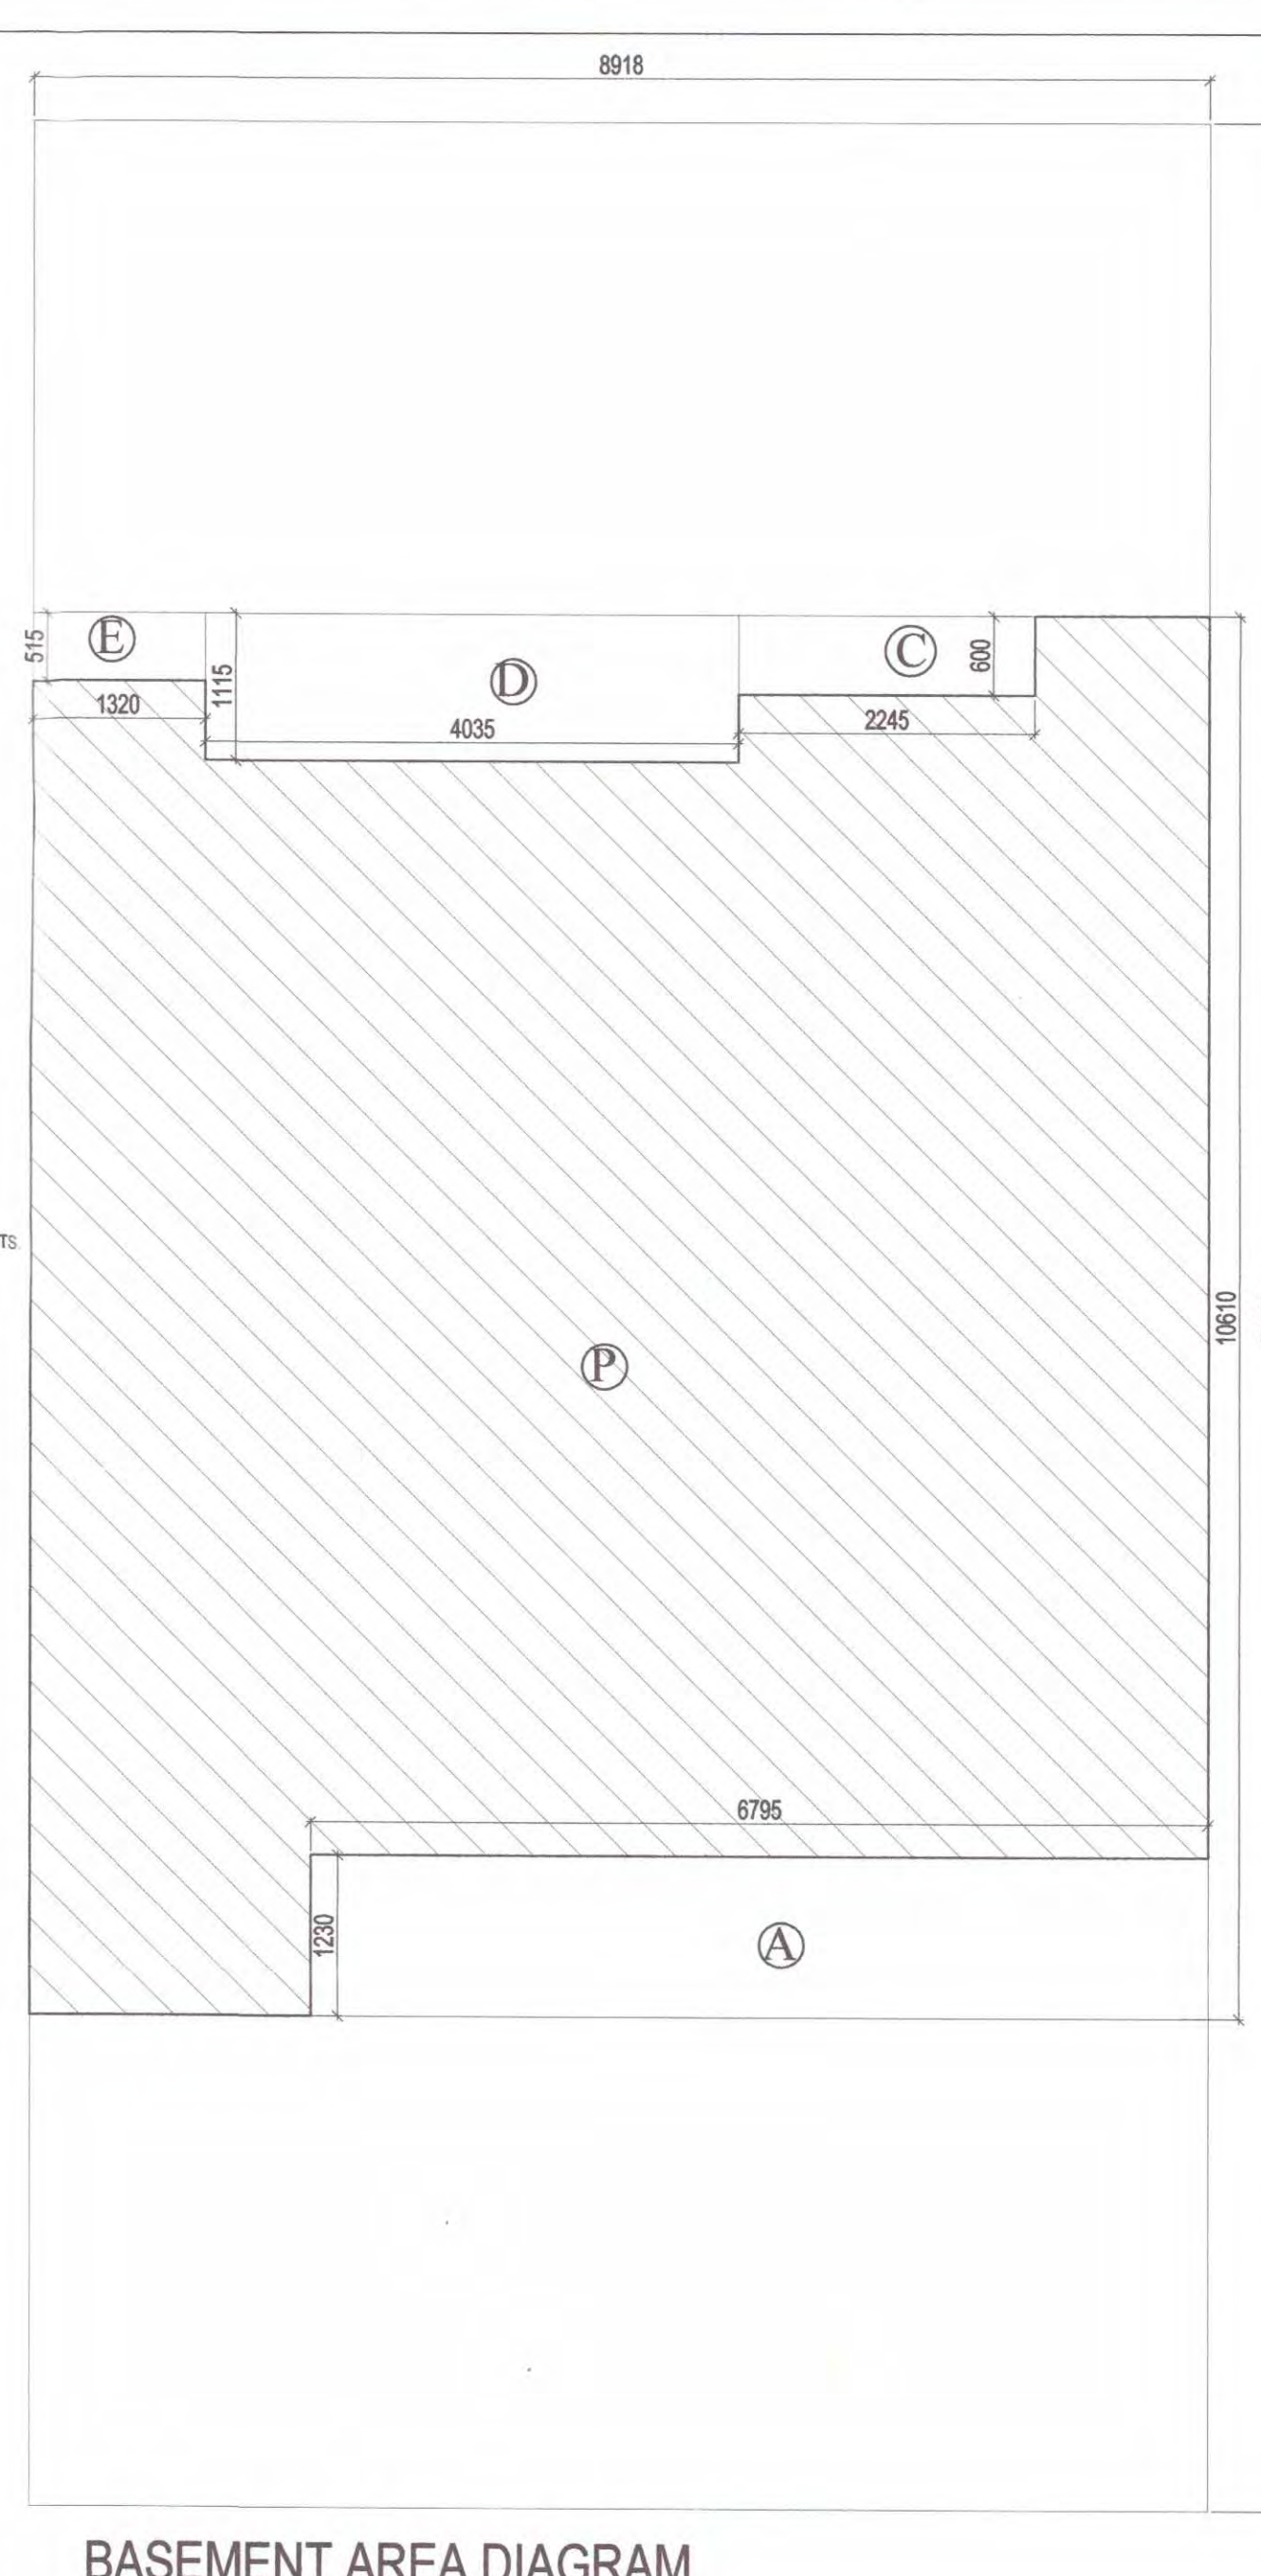
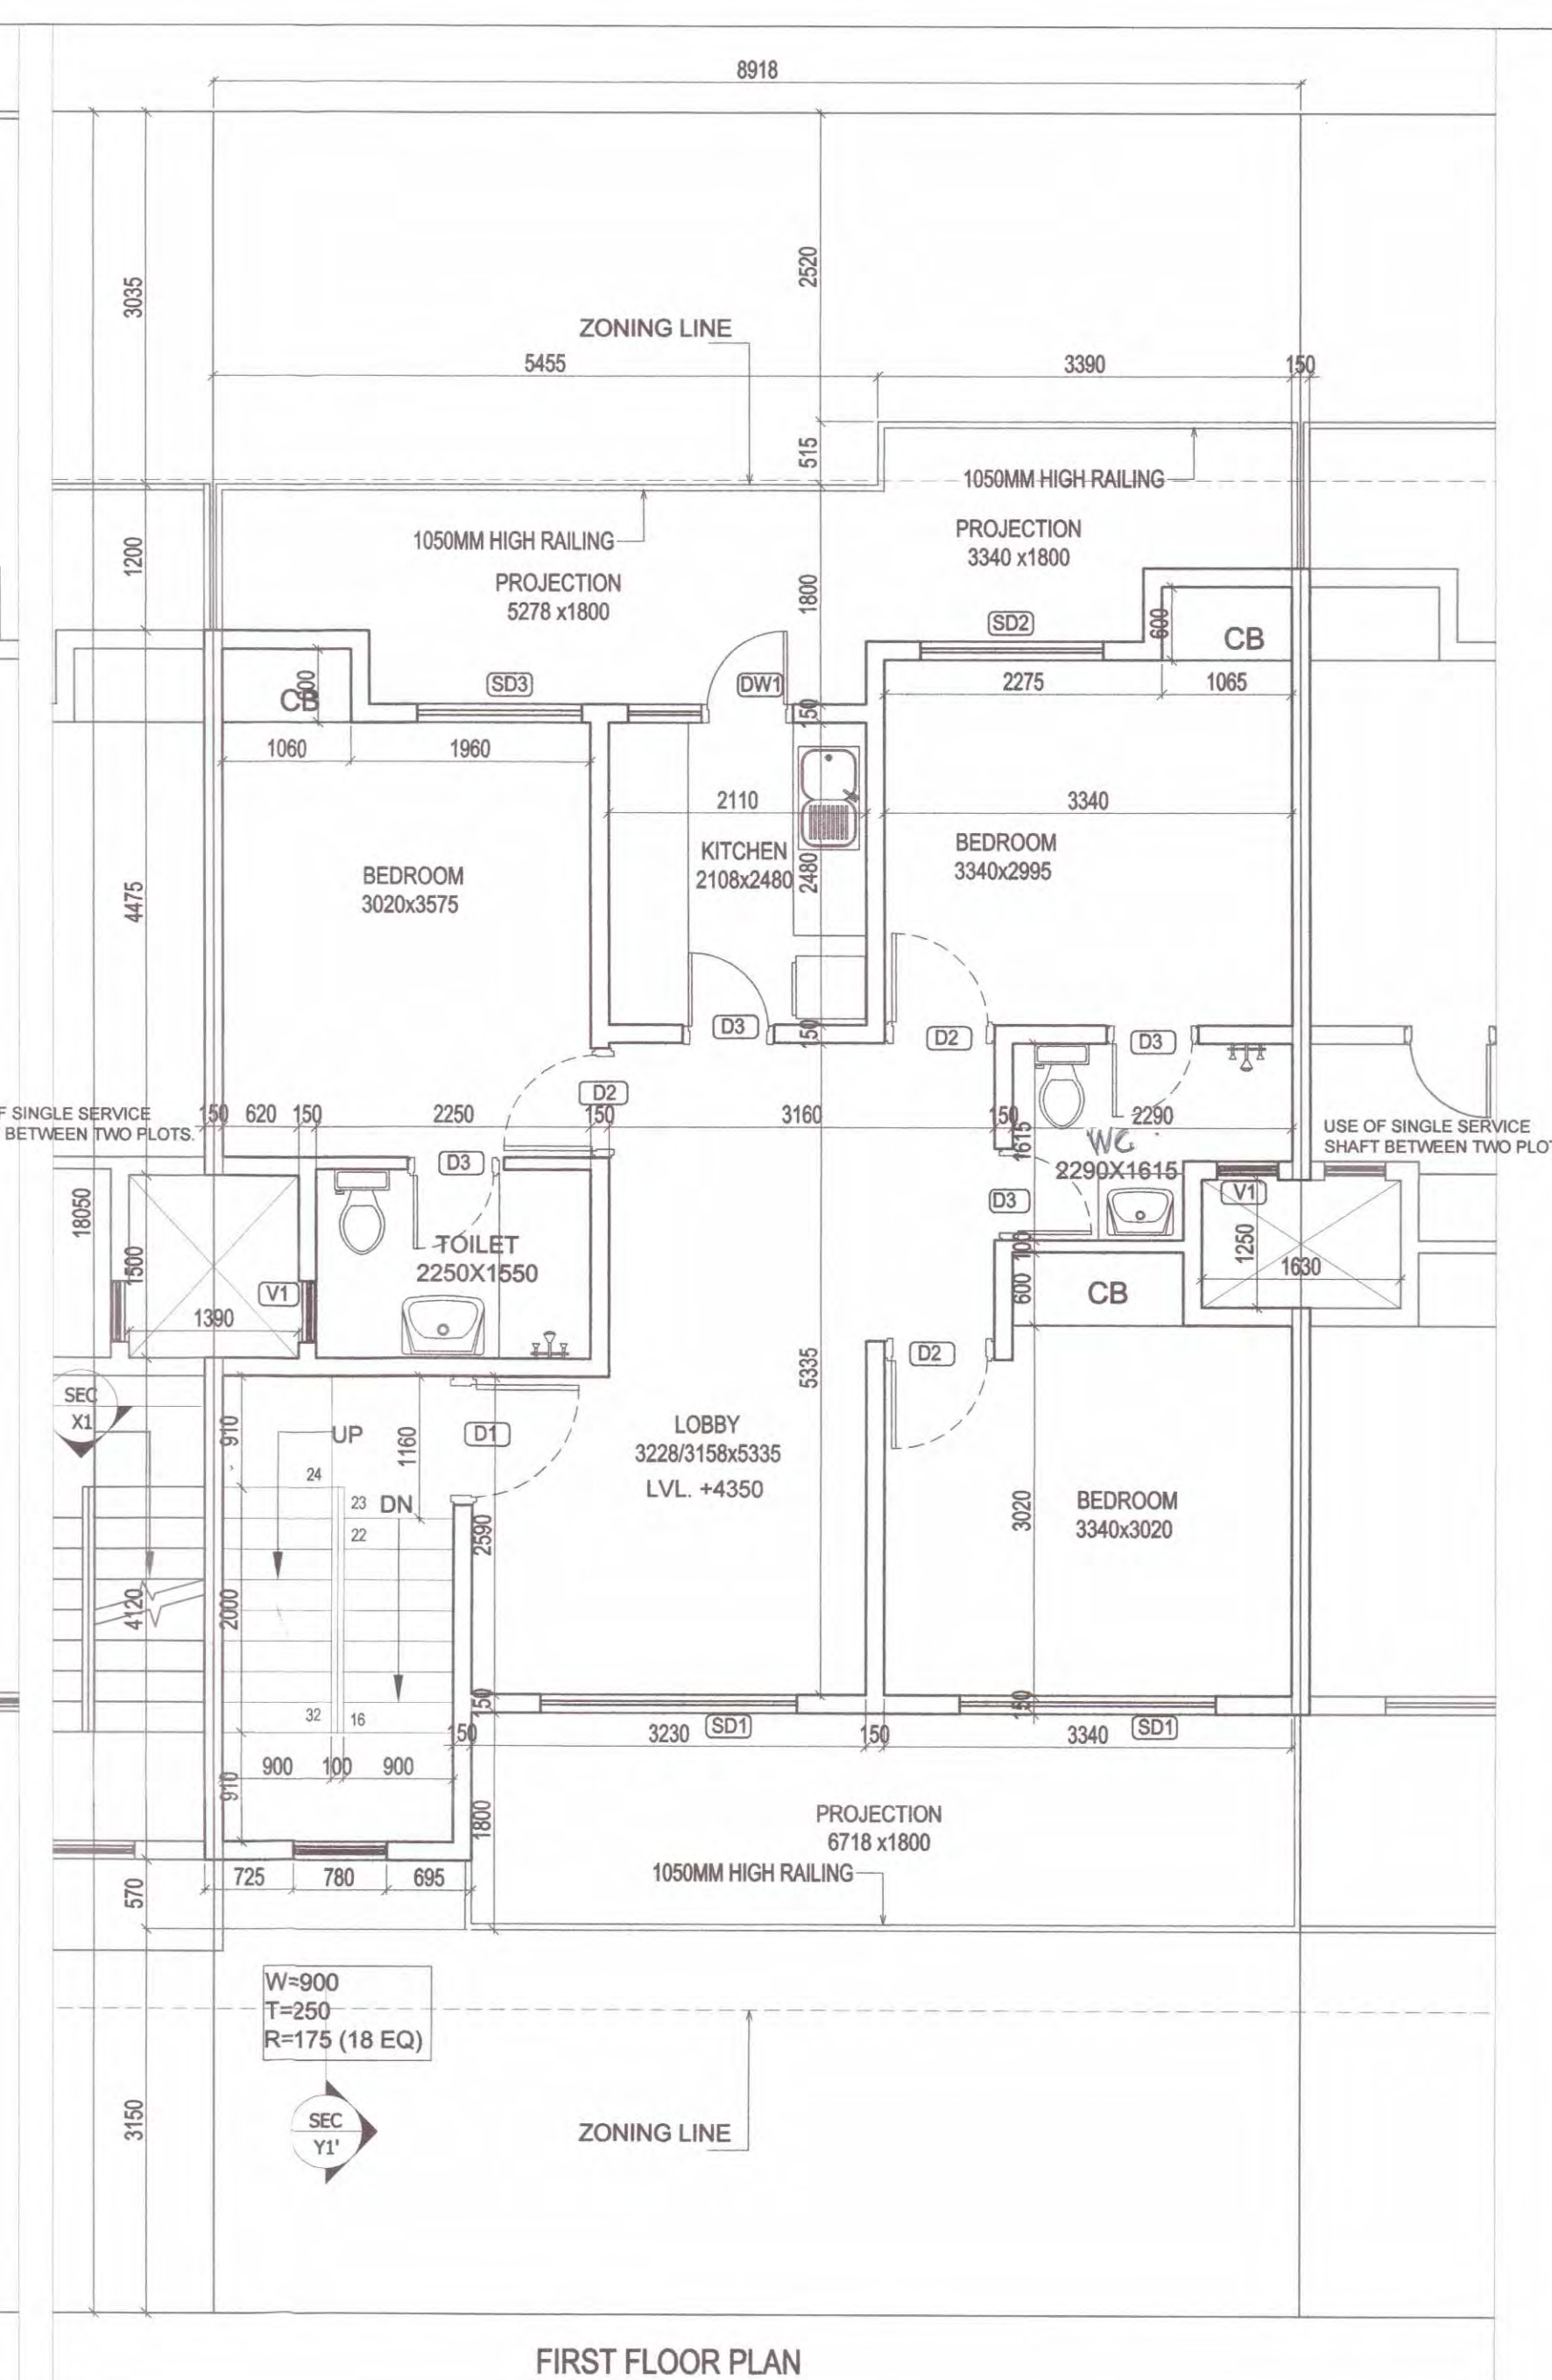


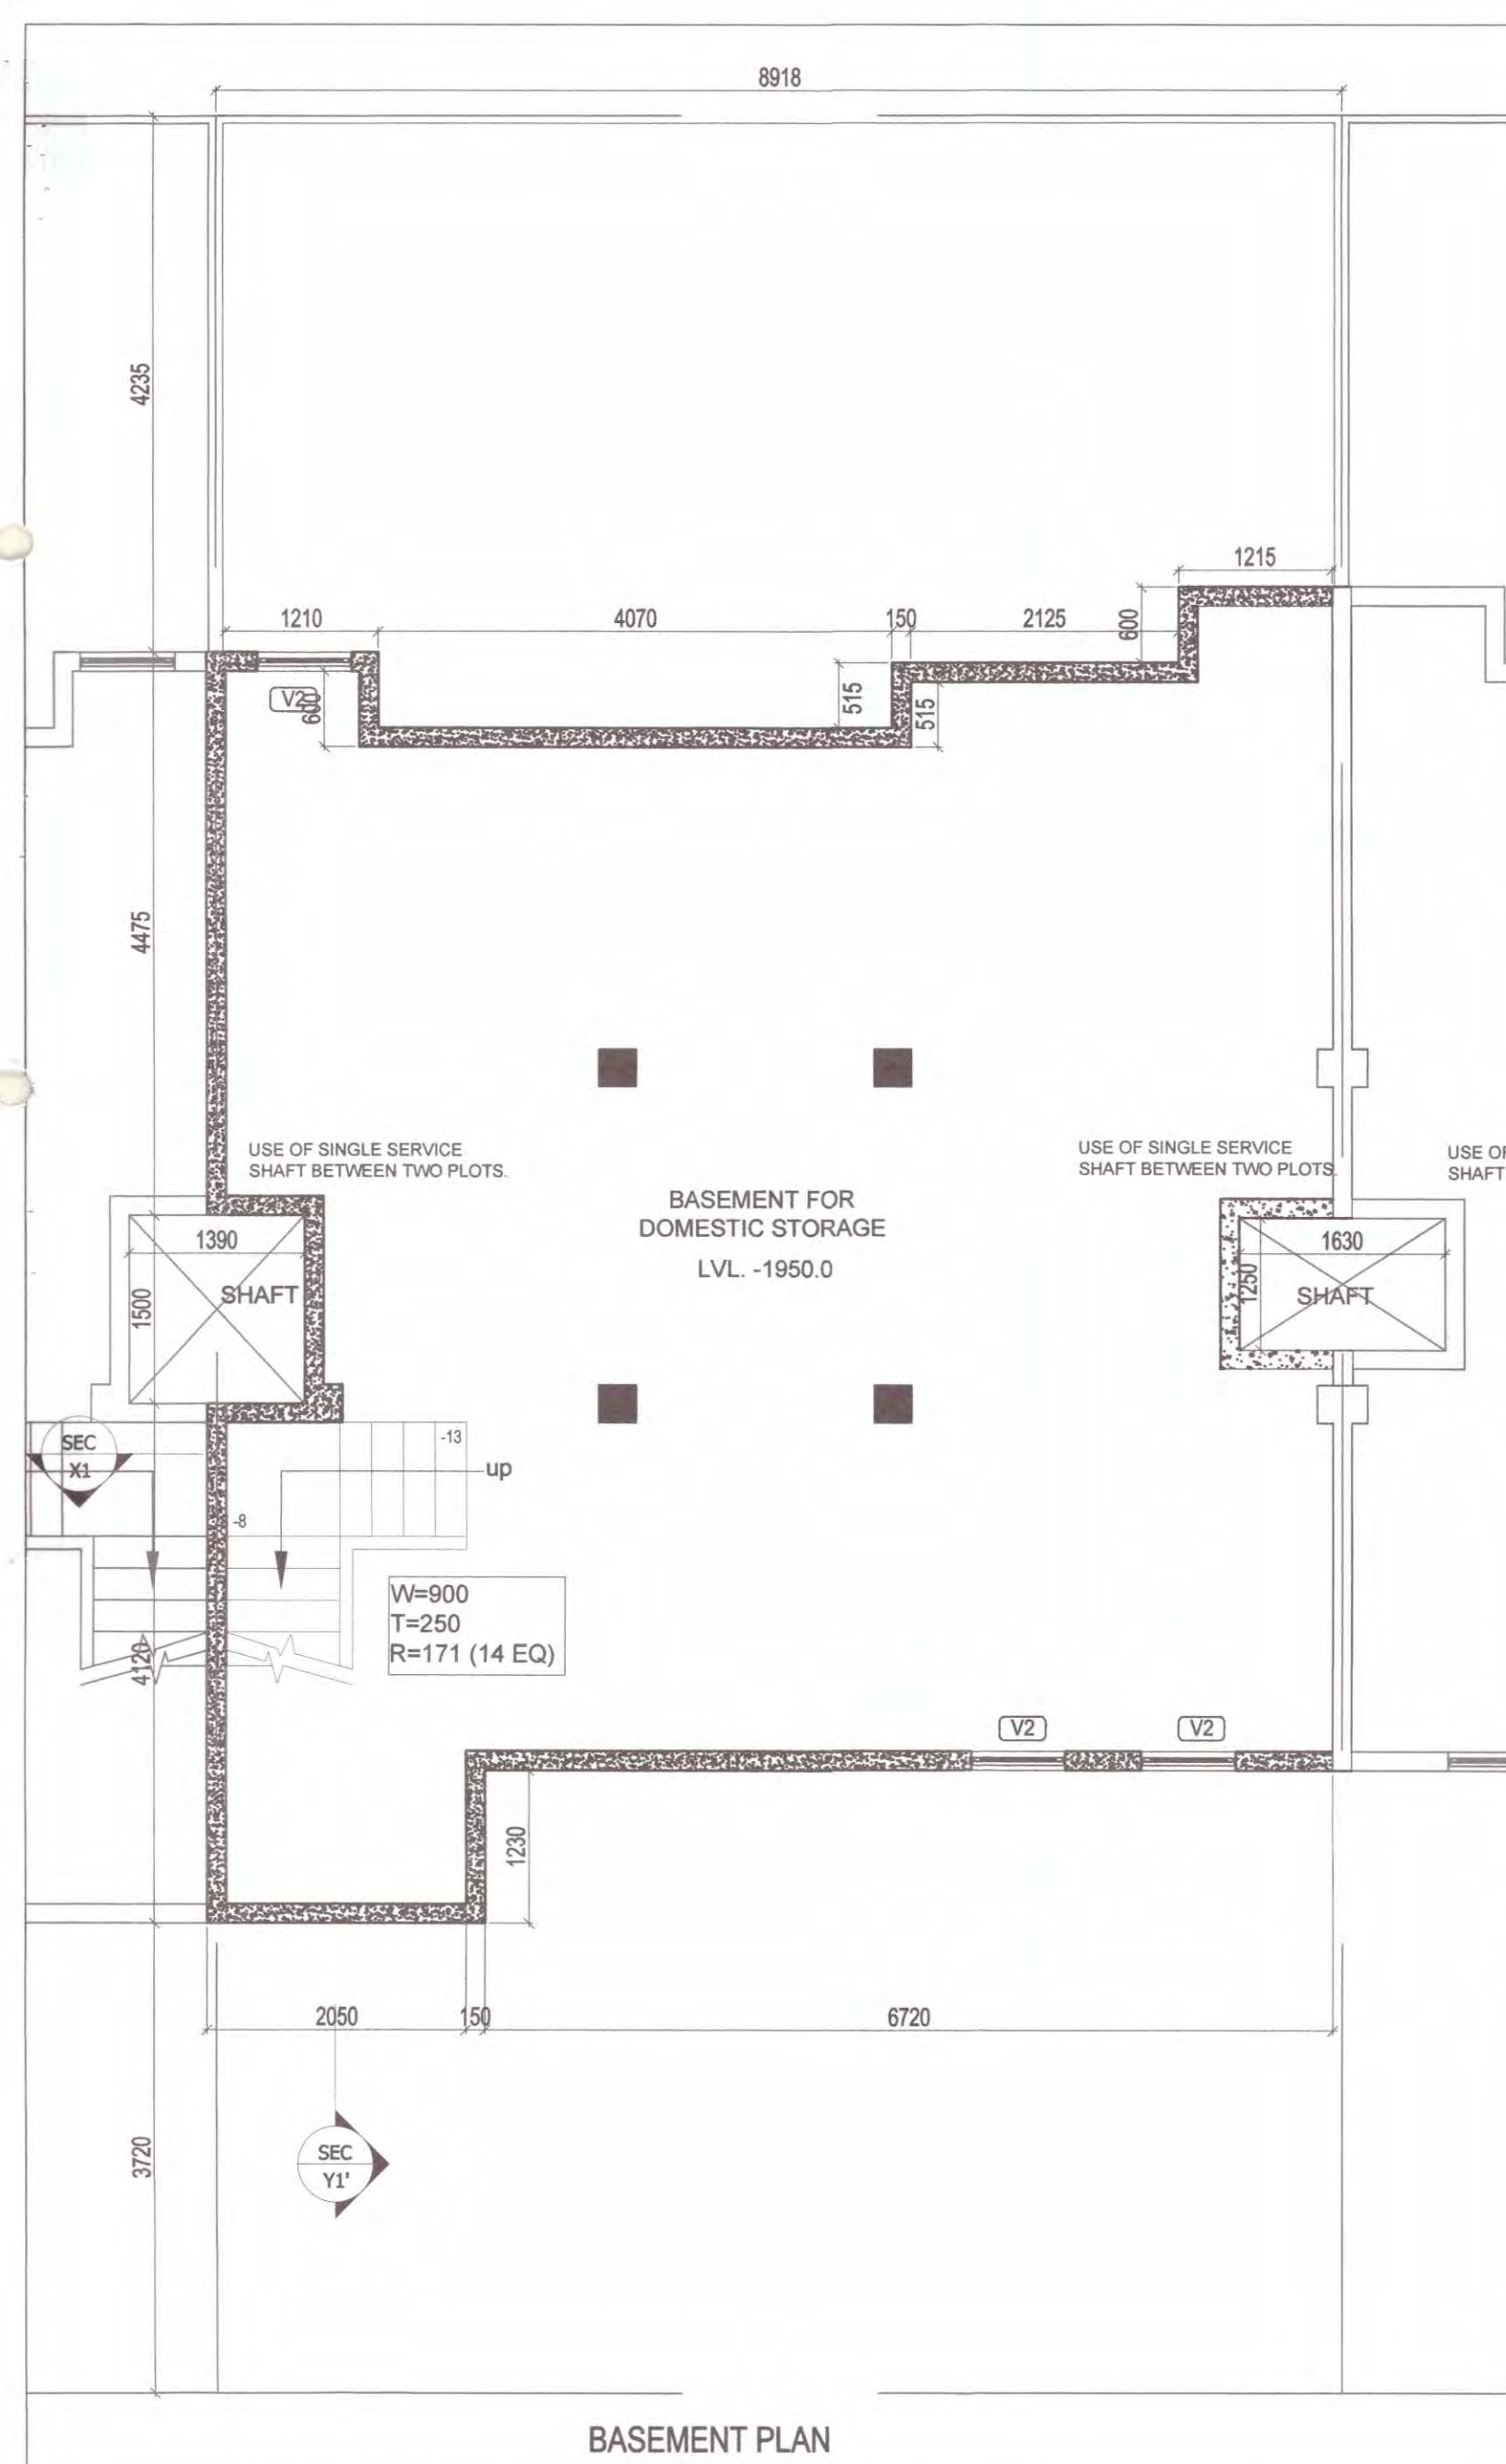

OPENING SCHEDULE				
S.NO	TYPE	SIZE (mm)	SILL(mm)	LINTEL(mm)
1	D1	1050X2100	-	2100
2	D2	900X2100	-	2100
3	D3	750X2100	-	2100
4	SD1	2100X2450	-	2450
5	SD2	1500X2450	-	2450
6	SD3	1350X2450	-	2450
7	DW1	1350X1450	1050(W)	2450
8	V1	600X1100	1350	2450
9	V2	750X350	400	750

COVERED AREA OF BASEMENT																
PARTICULARS	=	8.918	X	10.610	X	1	=	94.620	SQ.M.							
DEDUCTION																
A	=	6.795	X	1.230	X	1	=	8.358	SQ.M.							
C	=	2.245	X	0.600	X	1	=	1.347	SQ.M.							
D	=	4.035	X	1.115	X	1	=	4.499	SQ.M.							
E	=	1.320	X	0.515	X	1	=	0.680	SQ.M.							
							TOTAL		14.884	SQ.M.						
COVERED AREA OF BASEMENT										=	79.736	SQ.M.				

FAR AREA OF FIRST FLOOR												
PARTICULARS												
1	=	8.918	X	10.610	X	1	=	94.620	SQ. M.			
DEDUCTION												
A	=	6.795	X	1.230	X	1	=	8.358	SQ. M.			
C	=	2.245	X	0.600	X	1	=	1.347	SQ. M.			
D	=	4.035	X	1.115	X	1	=	4.499	SQ. M.			
E	=	1.320	X	0.515	X	1	=	0.680	SQ. M.			
G (staircase)	=	1.900	X	3.820	X	1	=	7.258	SQ. M.			
TOTAL DEDUCTION										22.142	SQ. M.	
FAR AREA OF FIRST FLOOR										=	72.478	SQ. M.
COVERED AREA OF FIRST FLOOR (FAR+STAIRCASE)										=	79.736	SQ. M.

NOTE: USE OF SINGLE SERVICE SHAFT BETWEEN TWO PLOTS.

SUBMISSION DRAWING

PROJECT :	PROPOSED RESIDENTIAL BUILDING PLANS FOR MENTIONED PLOT NUMBERS LOCATED IN RESIDENTIAL PLOTTED COLONY MEASURING 128.4583 ACRES IN SECTOR 29,30,32 AND 33, TEHSIL SOHANA DISTT. GURGAON, HARYANA
-----------	--

OWNER NAME :
ST. PATRICKS REALTY PRIVATE LIMITED
Office:- 3rd Floor, Tower D, Global Business Park, M G Road, Gurgaon
Email: rakesh.malhotra@centralpark.in

DRAWING TITLE :
193 SQ.YD-TYPE-02
BASEMENT AND FIRST FLOOR PLAN WITH AREA CALCULATION

DRAWING VALID FOR
PLOT NUMBERS

F 6 1 & F 6 3
(PLOTS MARKED IN KEY PLAN)

gpm
ARCHITECTS
& PLANNERS

GIAN P. MATHUR AND ASSOCIATES (P) LTD.
C - 55, East Of Kailash, New Delhi-110065
T : 46599599 I F 46599512
E: gpmcp3@gmail.com I W : www.gpmindia.com


OWNER'S SIGN _____

For St. Patricks Realty Pty. Ltd.

ARCHITECT'S SIGN

ARCHITECT'S SIGN
GIAN P. NATHUR
ARCHITECT
B. Arch., M.S. A. I. I. A.
CA No. 80/5769



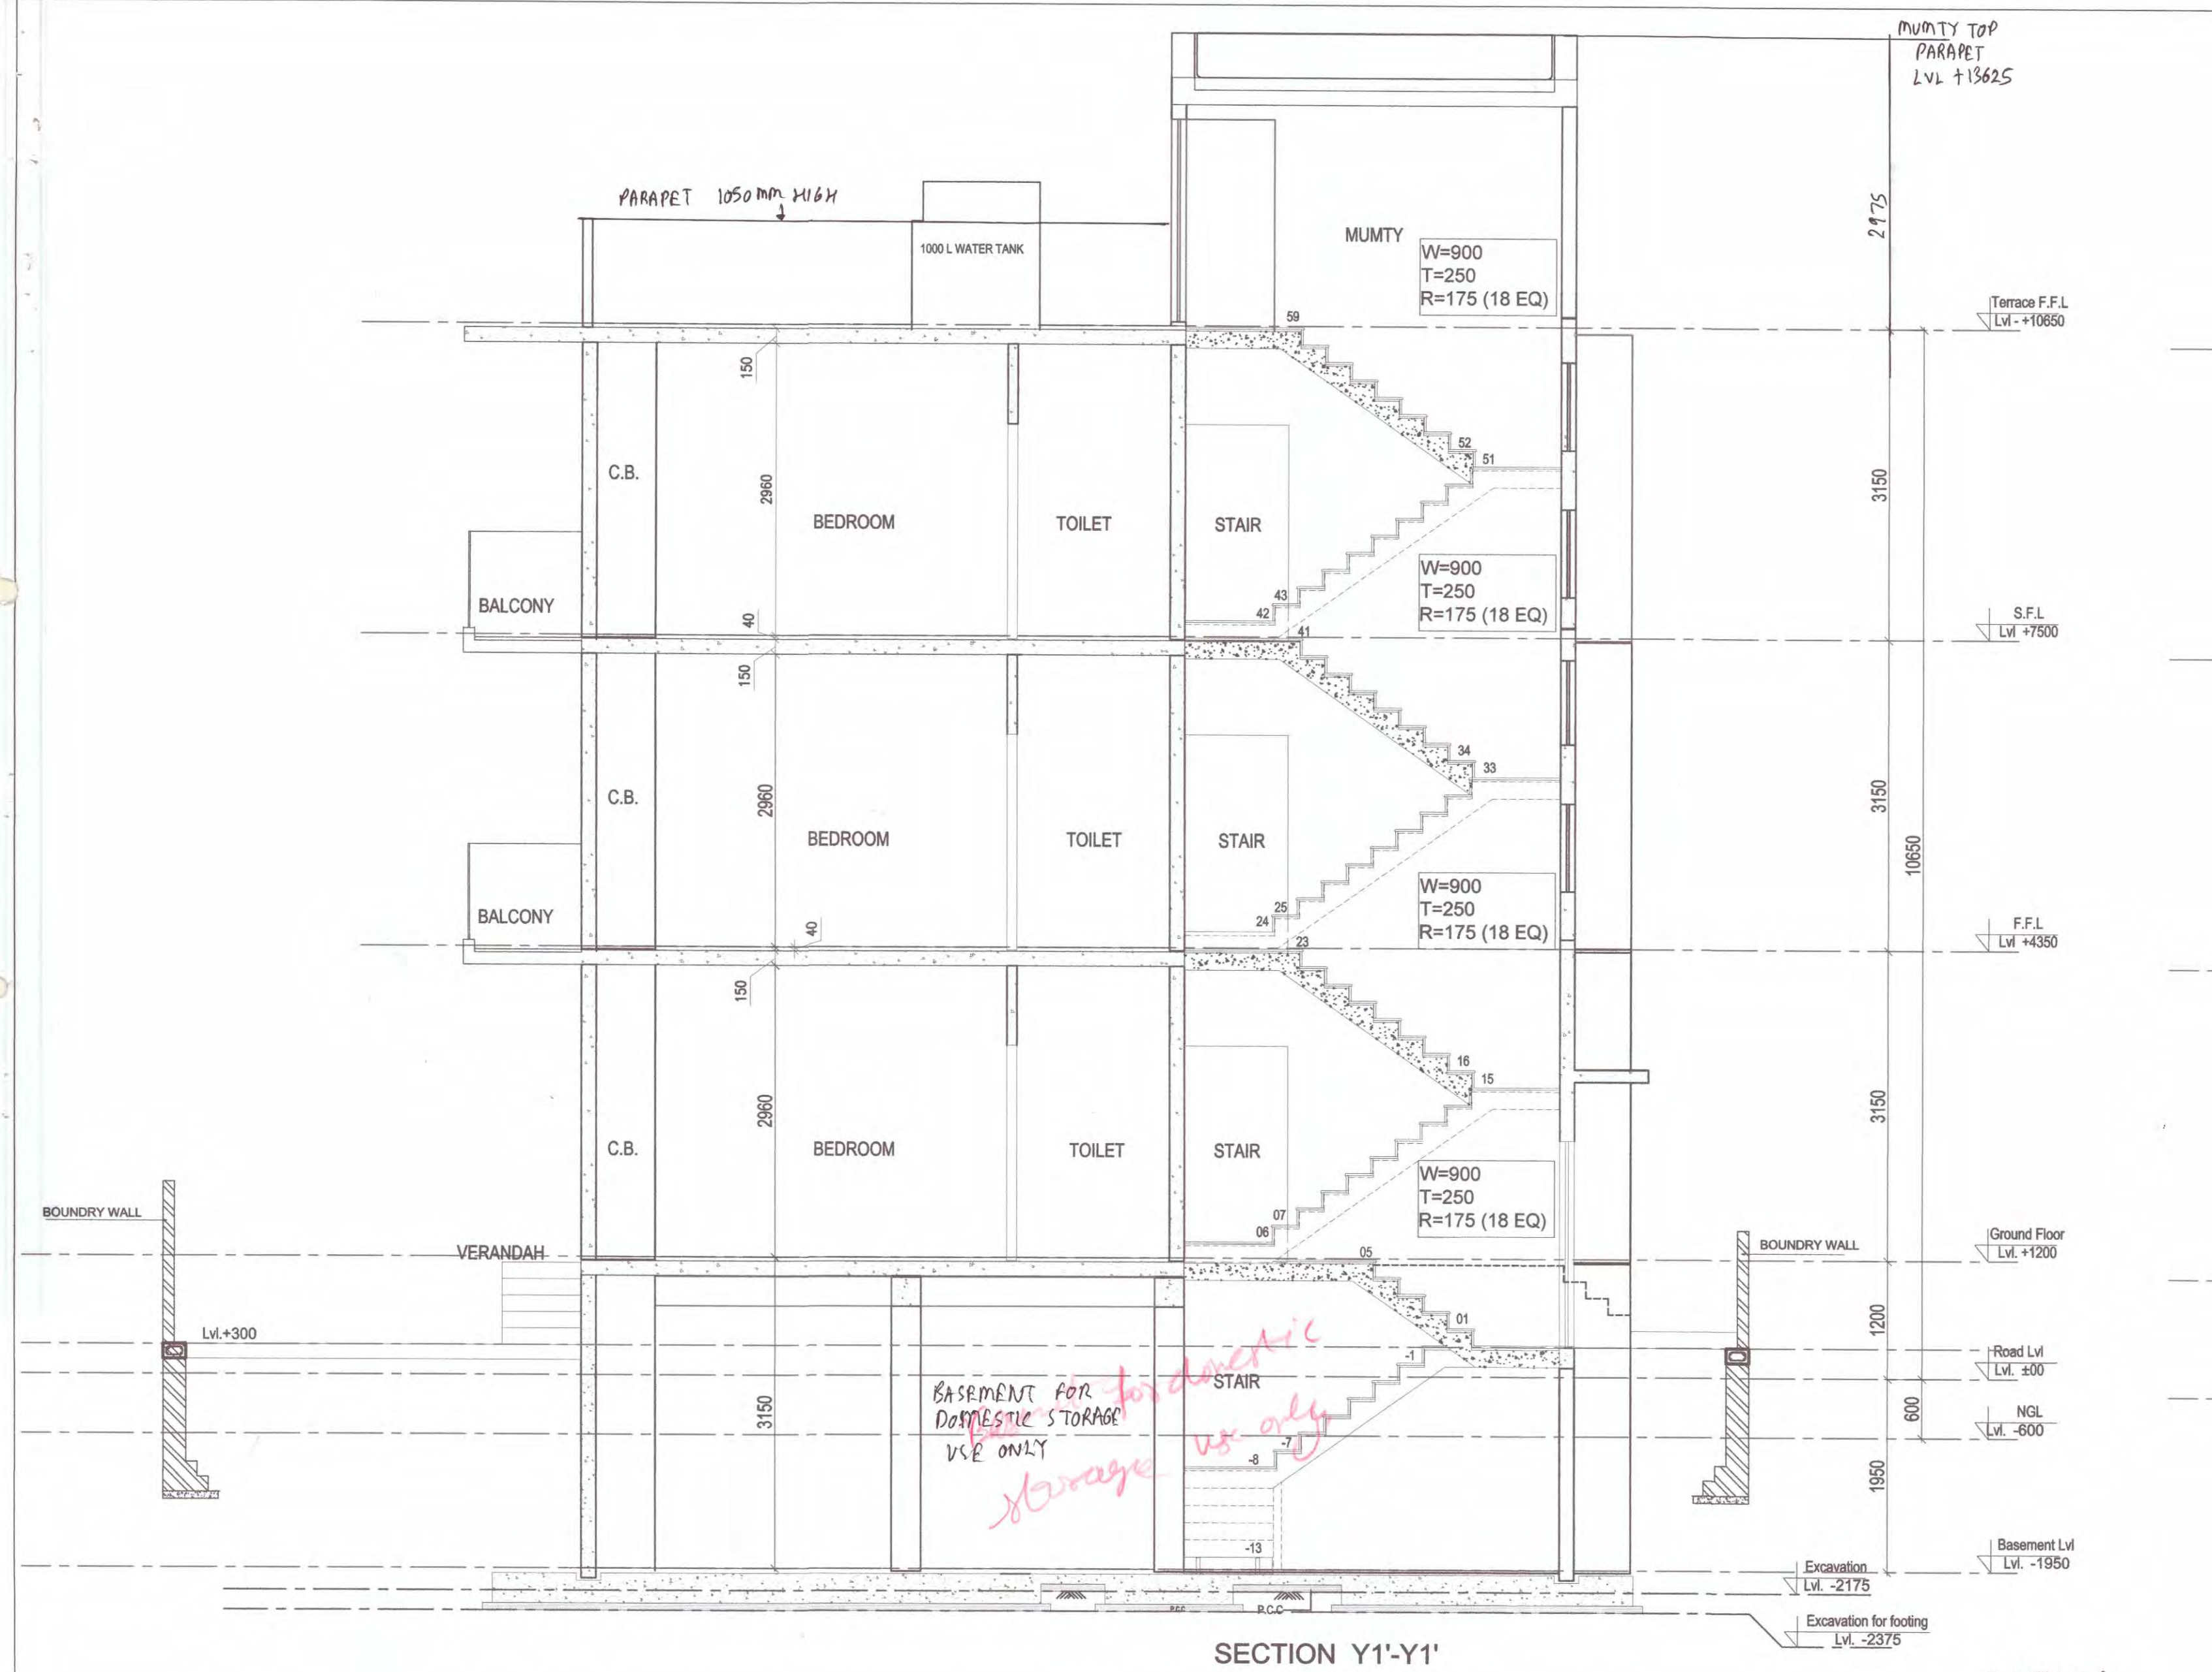

SECTION Y1-Y1'



SECTION X1-X1

NOTE: USE OF SINGLE SERVICE SHAFT BETWEEN TWO PLOTS.



FRONT ELEVATION



REAR ELEVATION

SUBMISSION DRAWING

PROJECT : PROPOSED RESIDENTIAL BUILDING PLANS FOR MENTIONED PLOT NUMBERS LOCATED IN RESIDENTIAL PLOTTED COLONY MEASURING 128.4583 ACRES IN SECTOR 28,30,32 AND 33, TEHSIL SOHANA DIST. GURGAON, HARYANA





OWNER NAME : ST. PATRICKS REALTY PRIVATE LIMITED
Office:- 3rd Floor, Tower D, Global Business Park, M G Road, Gurgaon
Email: rakesh.malhotra@centalpark.in

DRAWING TITLE : 193 SQ.YD-TYPE-02
ELEVATIONS AND SECTIONS

DRAWING VALID FOR PLOT NUMBERS
F 6 1 & F 6 3
(PLOTS MARKED IN KEY PLAN)

ARCHITECT'S SIGN For St. Patricks Realty Pvt. Ltd.	ARCHITECT'S SIGN GIAN P. MATHUR B. Arch., C.A. I.I.A. CA No. 8015769
---	---



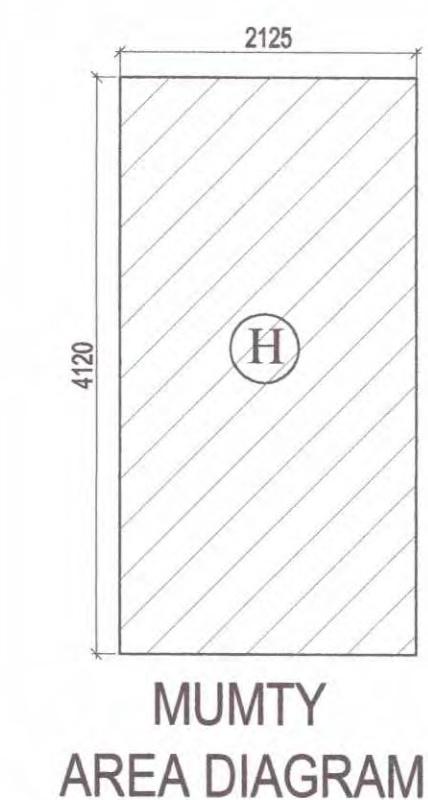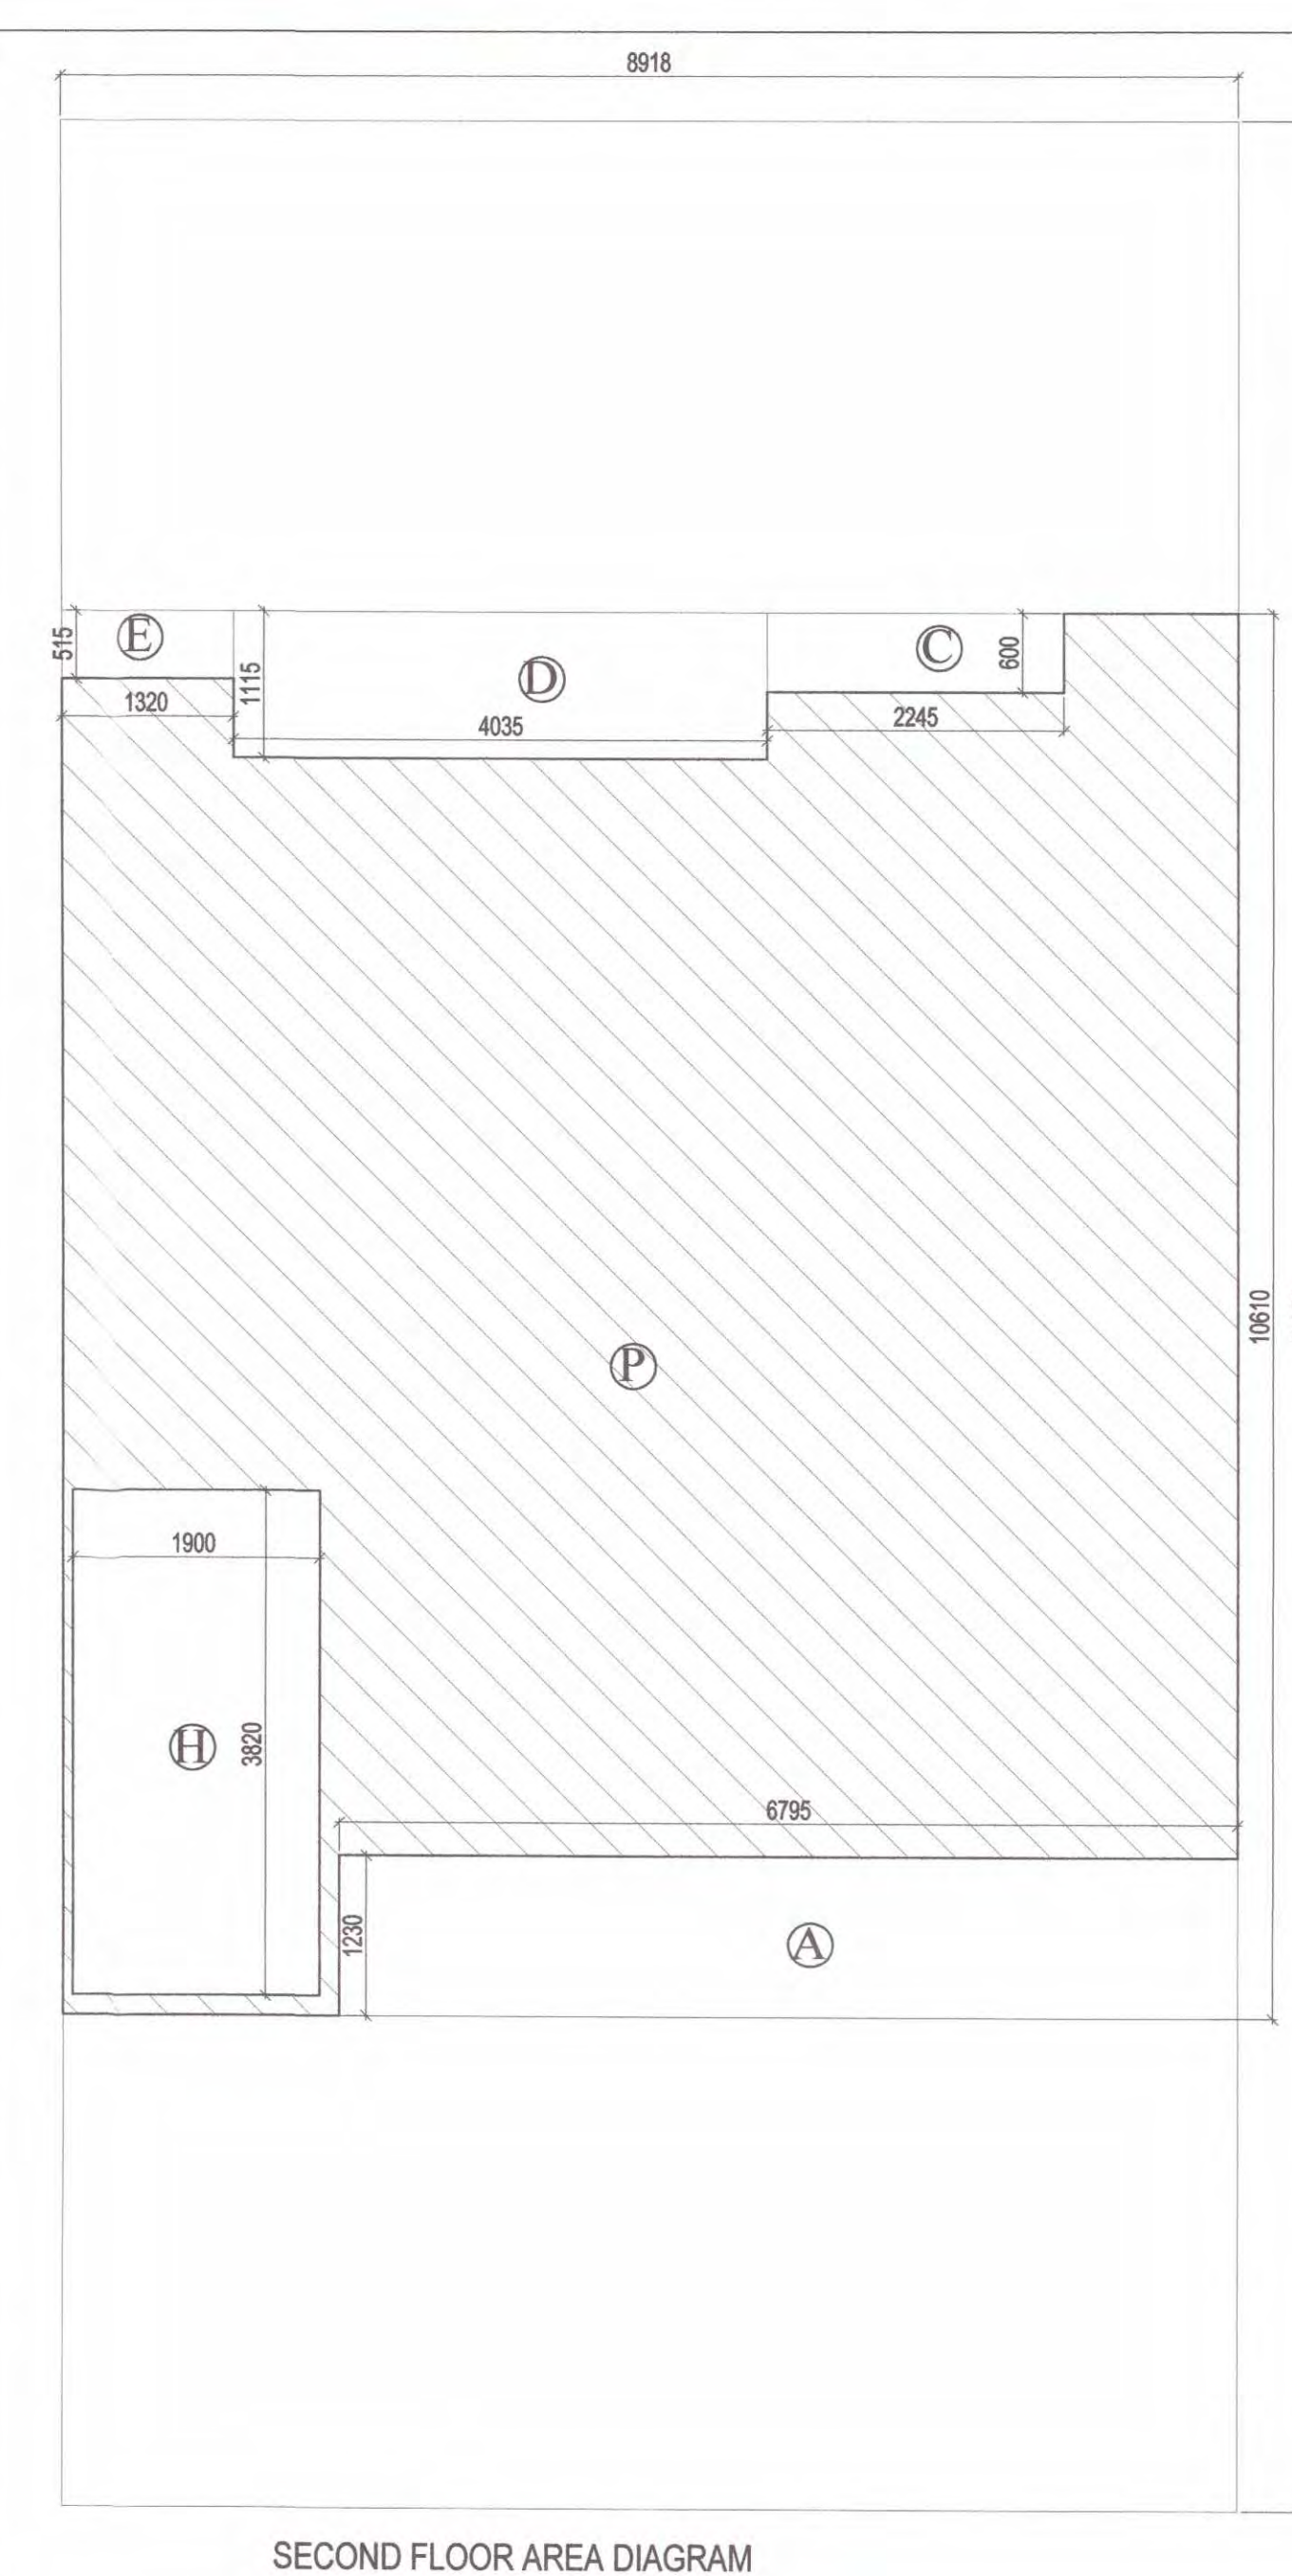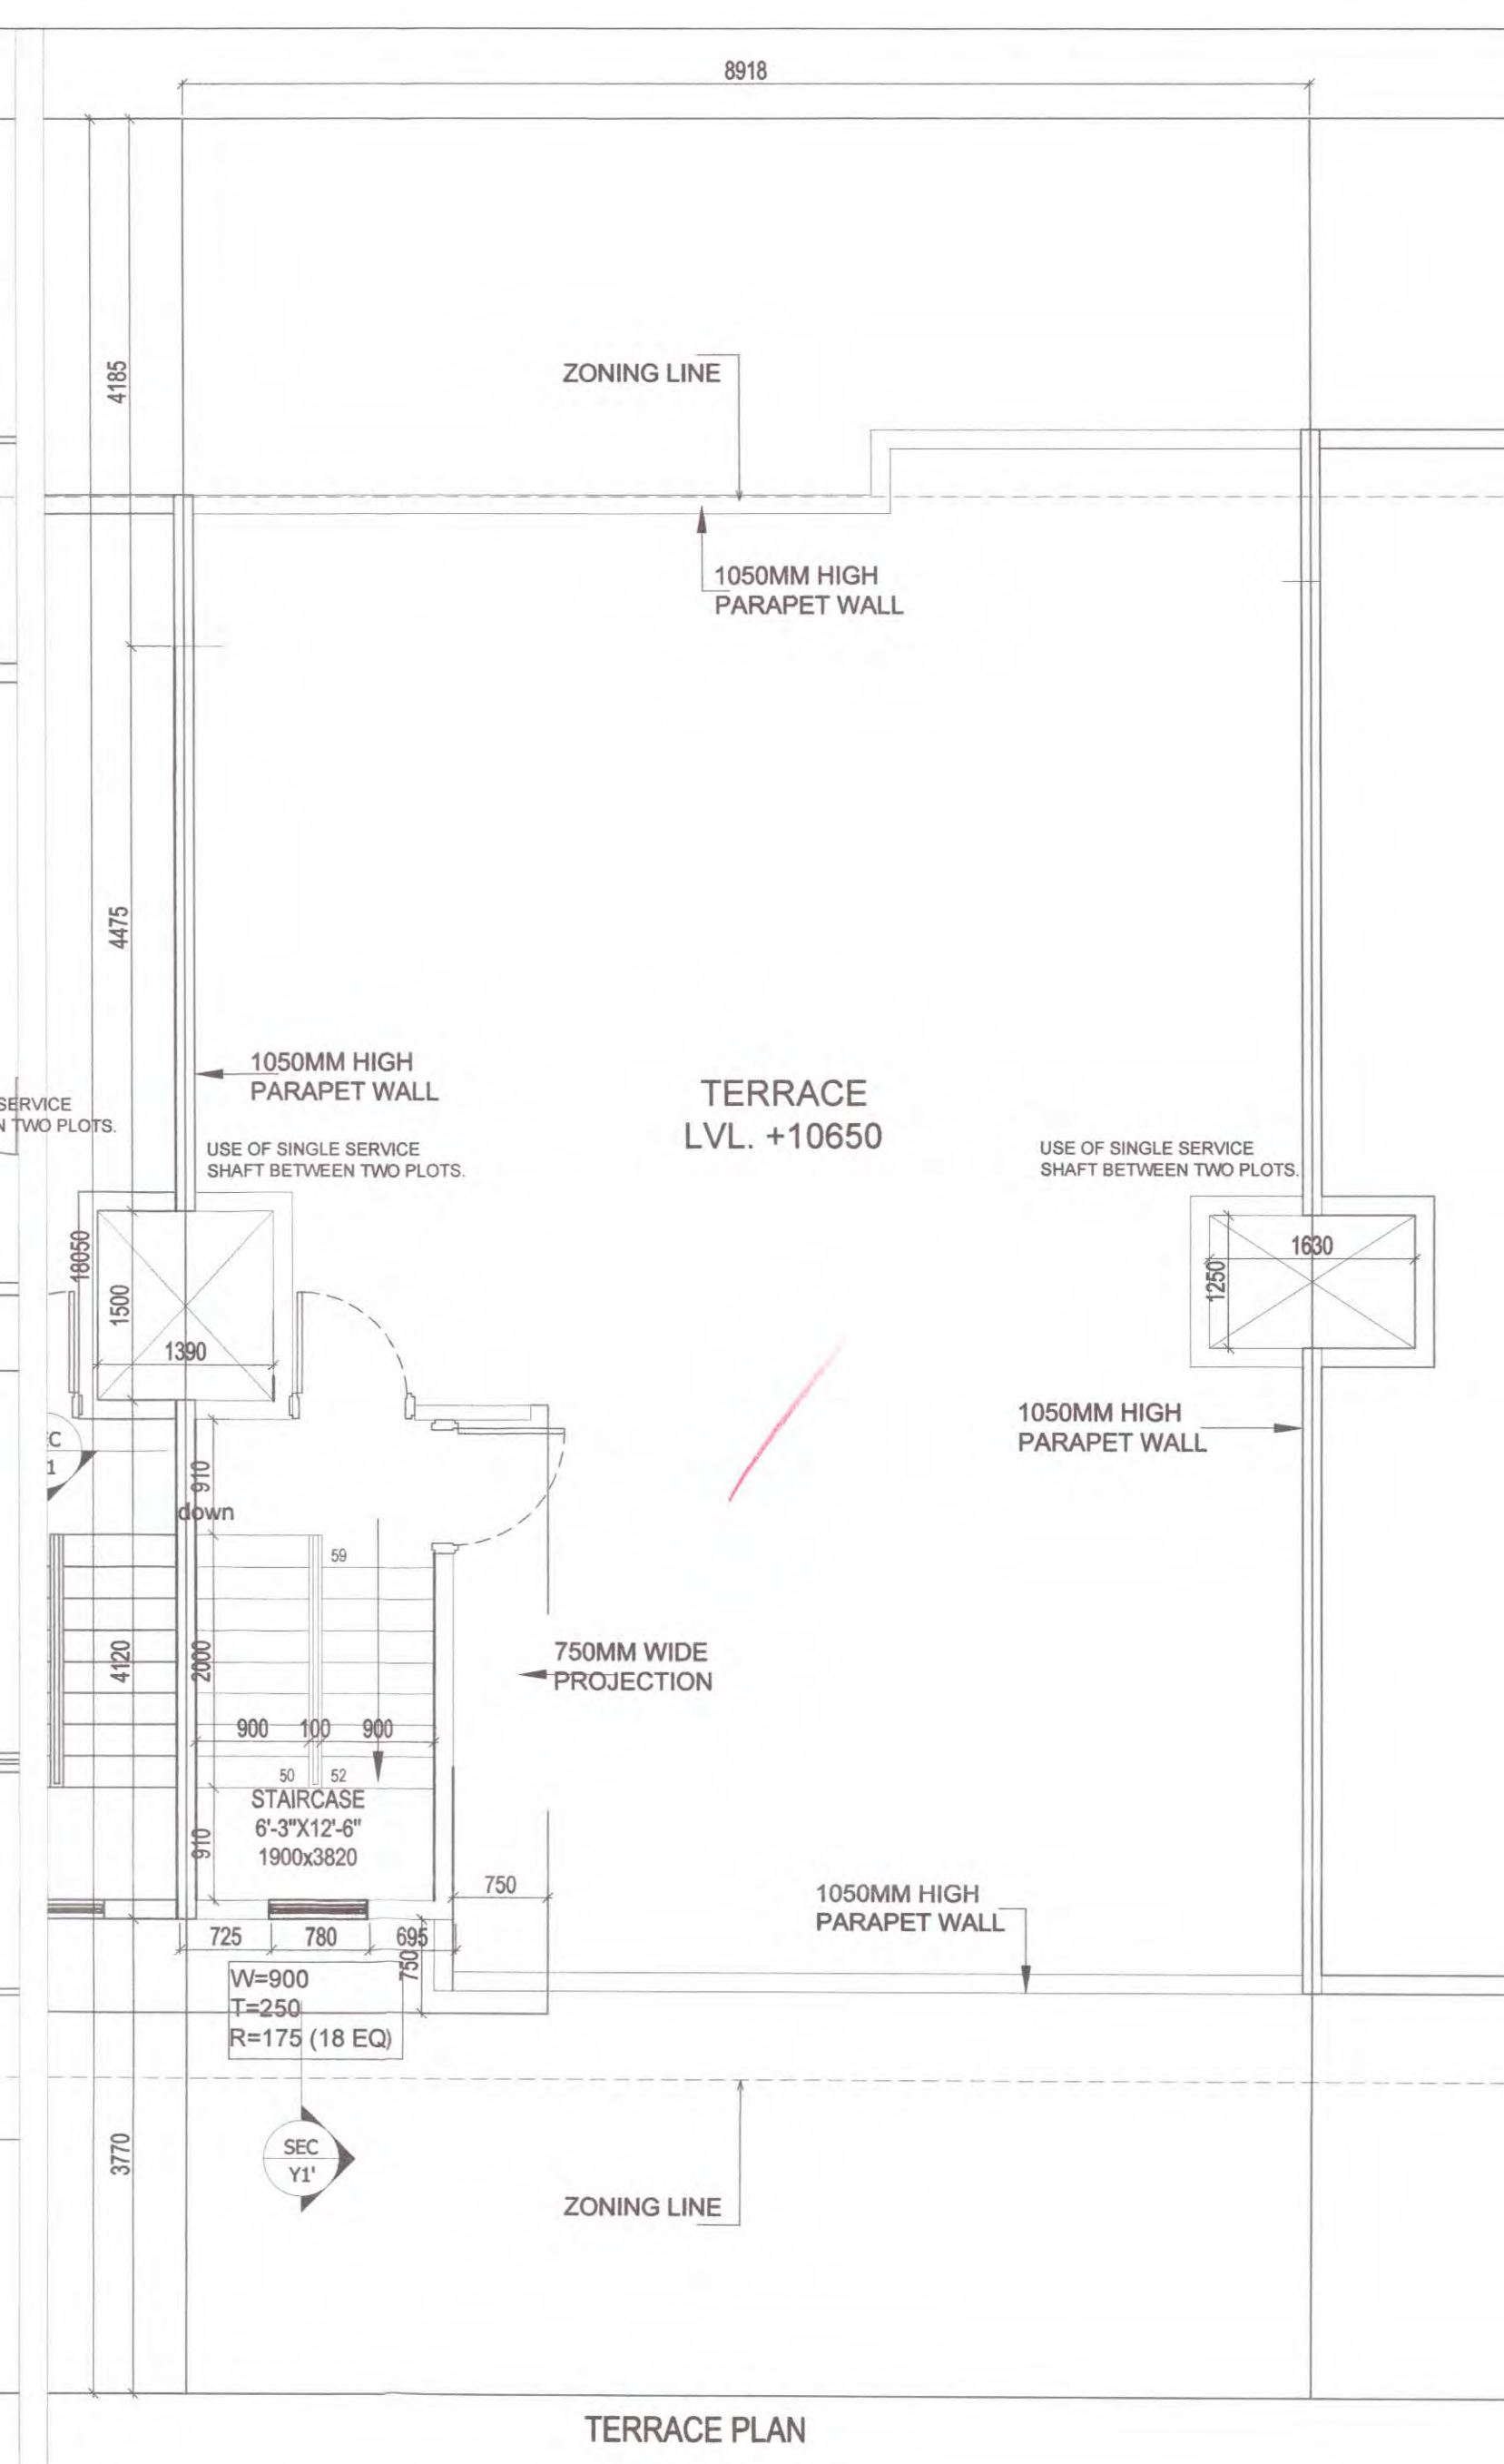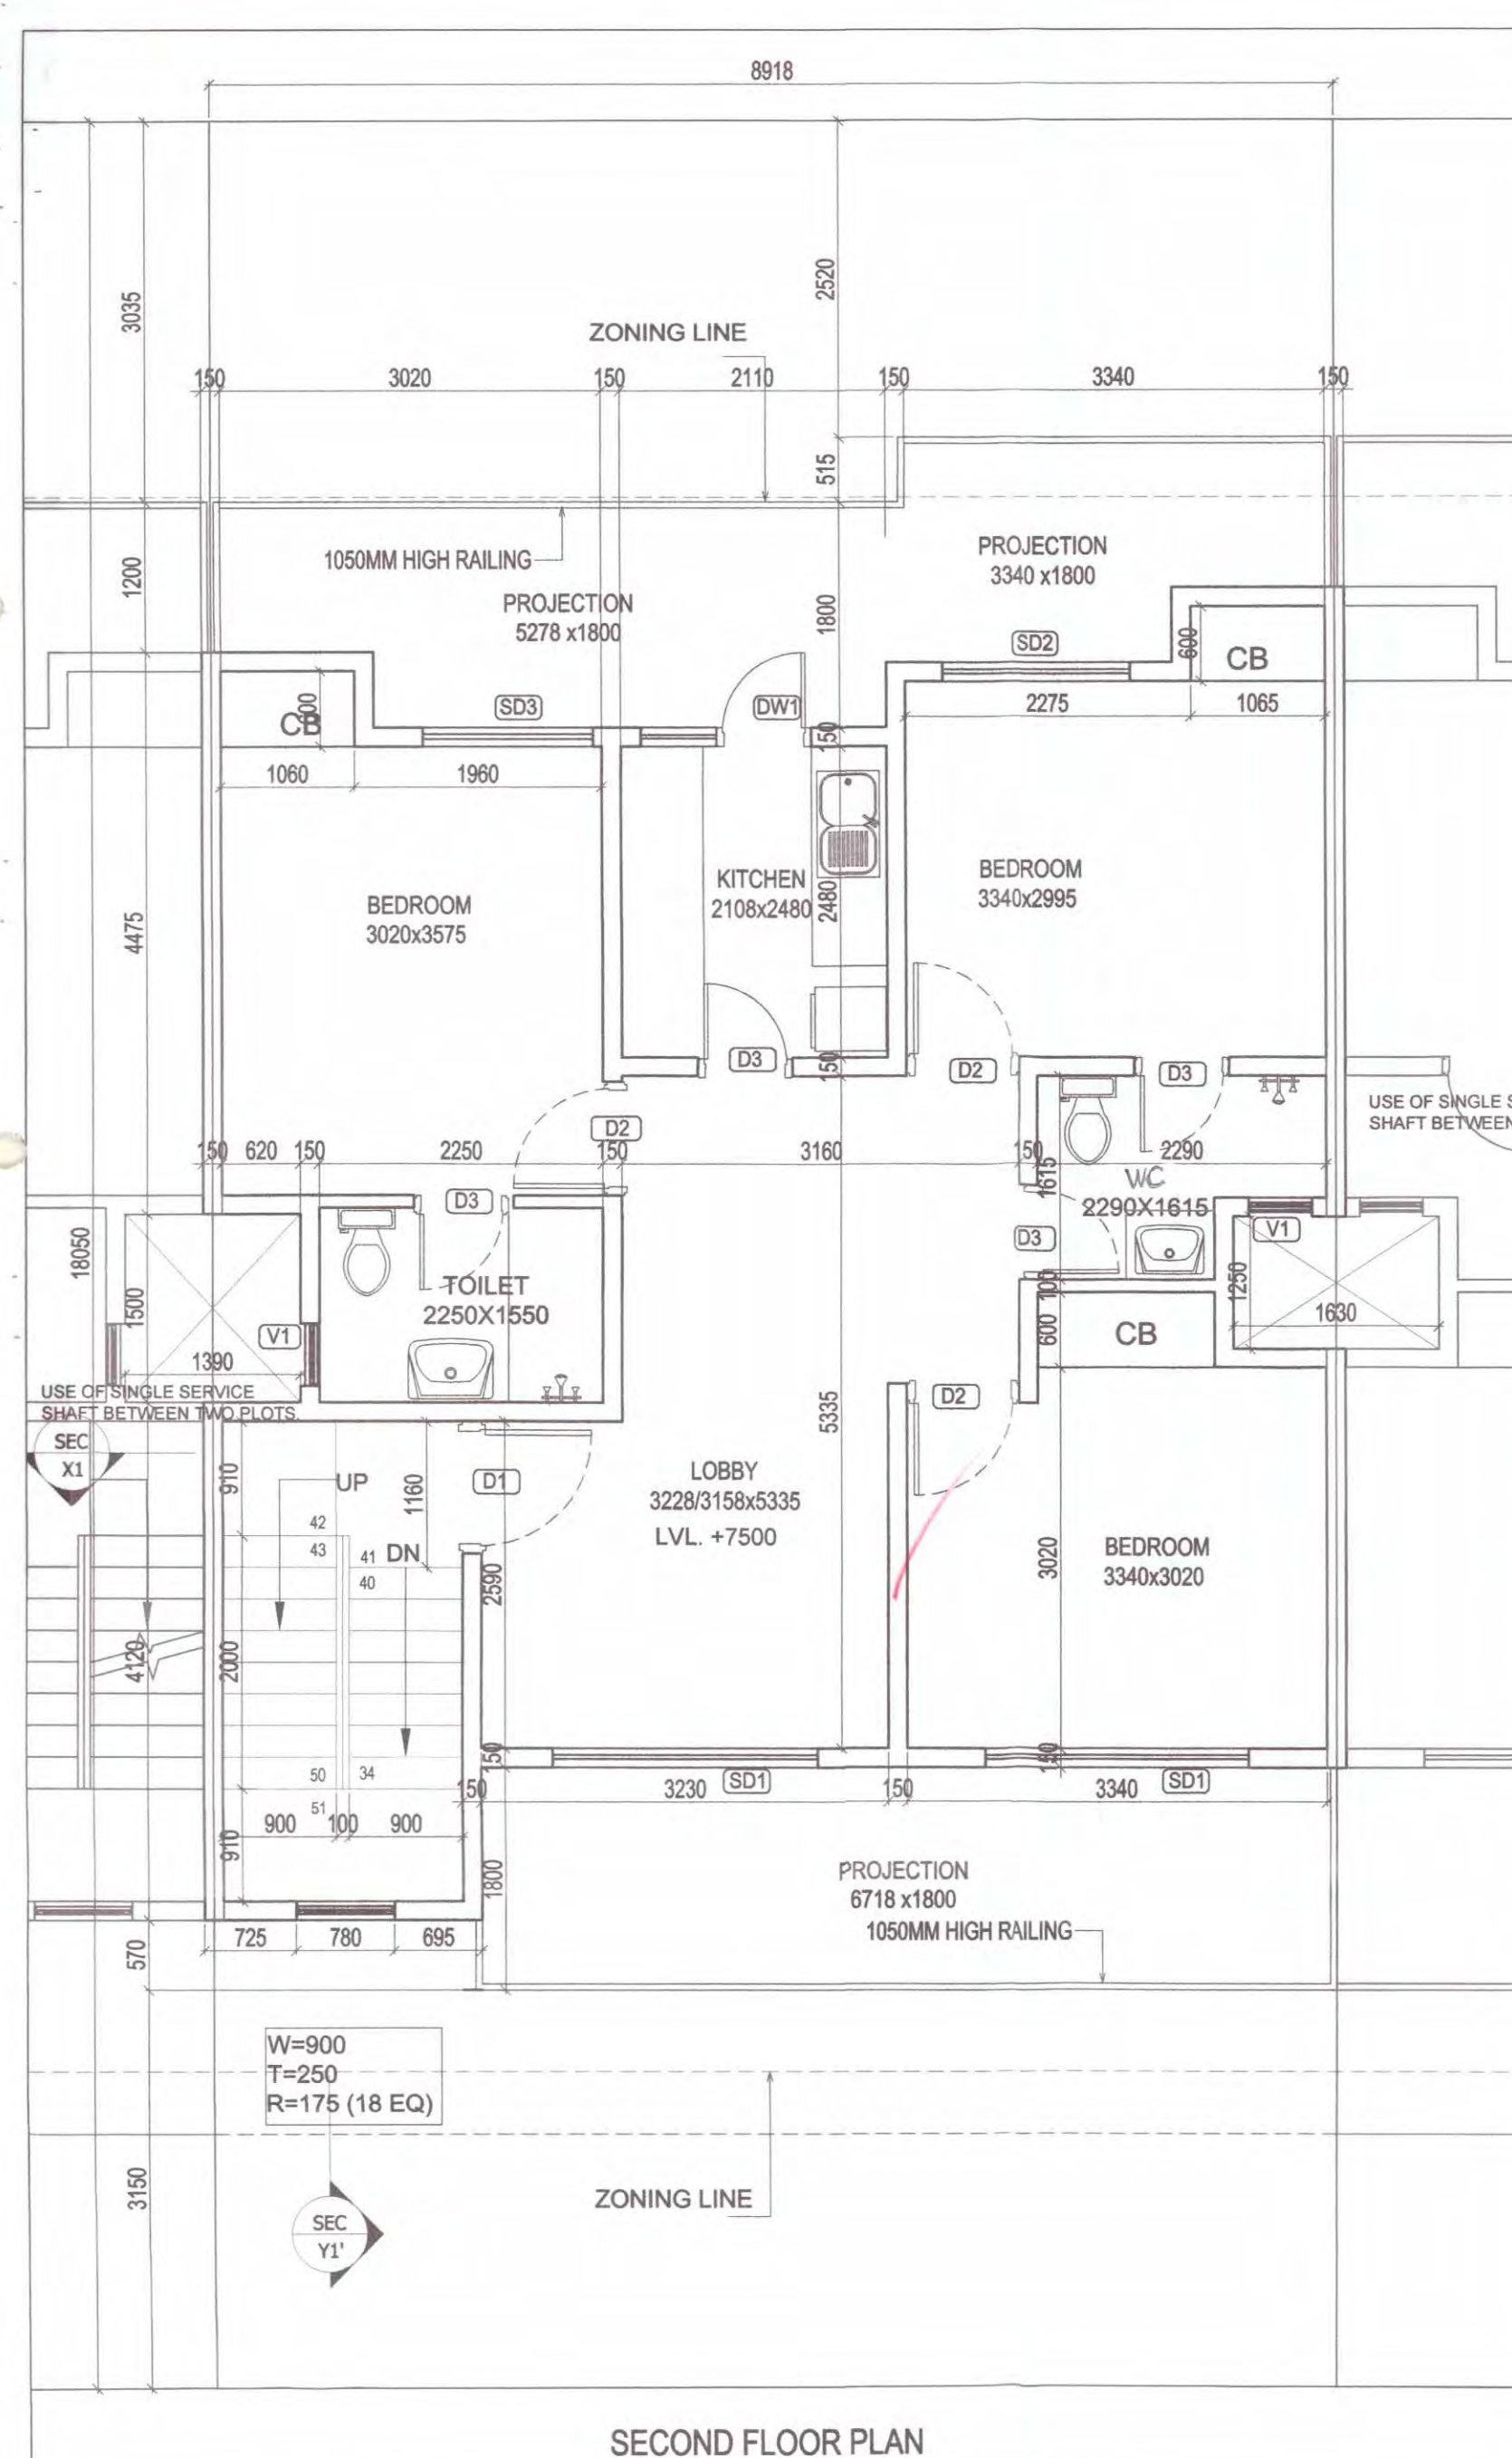

OPENING SCHEDULE				
S.NO	TYPE	SIZE (mm)	SILL(mm)	LINTEL(mm)
1	D1	1050X2100	-	2100
2	D2	900X2100	-	2100
3	D3	750X2100	-	2100
4	SD1	2100X2450	-	2450
5	SD2	1500X2450	-	2450
6	SD3	1350X2450	-	2450
7	DW1	1350X1450	1050XW	2450
8	V1	600X1100	1350	2450
9	V2	750X350	400	750

FAR AREA OF SECOND FLOOR										
PARTICULARS										
1	=	8.918	X	10.610	X	1	=	94.620	SQ.M	
DEDUCTION										
A	=	6.795	X	1.230	X	1	=	8.358	SQ.M	
C	=	2.245	X	0.600	X	1	=	1.347	SQ.M	
D	=	4.035	X	1.115	X	1	=	4.499	SQ.M	
E	=	1.320	X	0.515	X	1	=	0.680	SQ.M	
G (staircase)	=	1.900	X	3.820	X	1	=	7.258	SQ.M	
TOTAL DEDUCTION								22.142	SQ.M	
FAR AREA OF SECOND FLOOR								=	72.478	SQ.M
COVERED AREA OF SECOND FLOOR (FAR+STAIRCASE)								=	79.736	SQ.M

MUMTY/MACHINE ROOM AREA									
H	=	2.125	X	4.120	X	1	=	8.755	SQ.M

SUBMISSION DRAWING

PROJECT :	PROPOSED RESIDENTIAL BUILDING PLANS FOR MENTIONED PLOT NUMBERS LOCATED IN RESIDENTIAL PLOTTED COLONY MEASURING 128.4583 ACRES IN SECTOR 29,30,32 AND 33, TEHSIL SOHANA DISTT. GURGAON, HARYANA
-----------	--

OWNER NAME :

ST. PATRICKS REALTY PRIVATE LIMITED

Office:- 3rd Floor, Tower D, Global Business Park, M G Road, Gurgaon
Email: rakesh.malhotra@cenrtalpark.in

Email: rakesh.malhotra@cenrtalpark.in

DRAWING TITLE :

193 SQ.YD-TYPE-02

193 SQ. FD.-TYPE-02
SECOND AND TERRACE FLOOR PLAN WITH AREA CALCULATION

DRAWING VALID FOR
PLOT NUMBERS

F 6 1 & F 6 3
(PLOTS MARKED IN KEY PLAN)

gomp
ARCHITECT
& PLANNER

GIAN P. MATHUR AND ASSOCIATES (P) LTD.
C - 55, East Of Kailash, New Delhi-110065
T: 46599599 | F 46599512
E: gpmcp3@gmail.com | W: www.gpmindia.com

OWNER'S SIGN

Egr St. Patricks Realty Pvt Ltd

Authorized Signatory

ARCHITECT'S SIGN

GIAN P. NATHUR
ARCHITECT
B. Arch. M.C.A. I.I.A
CA No. 80/5769



