


RECOMMENDED FOR SANCTION
PLOT No. F86, F88, F90
F92, F96 & F102
A.T.R.
P.A.P.
S.D.
J.D.
A.D.

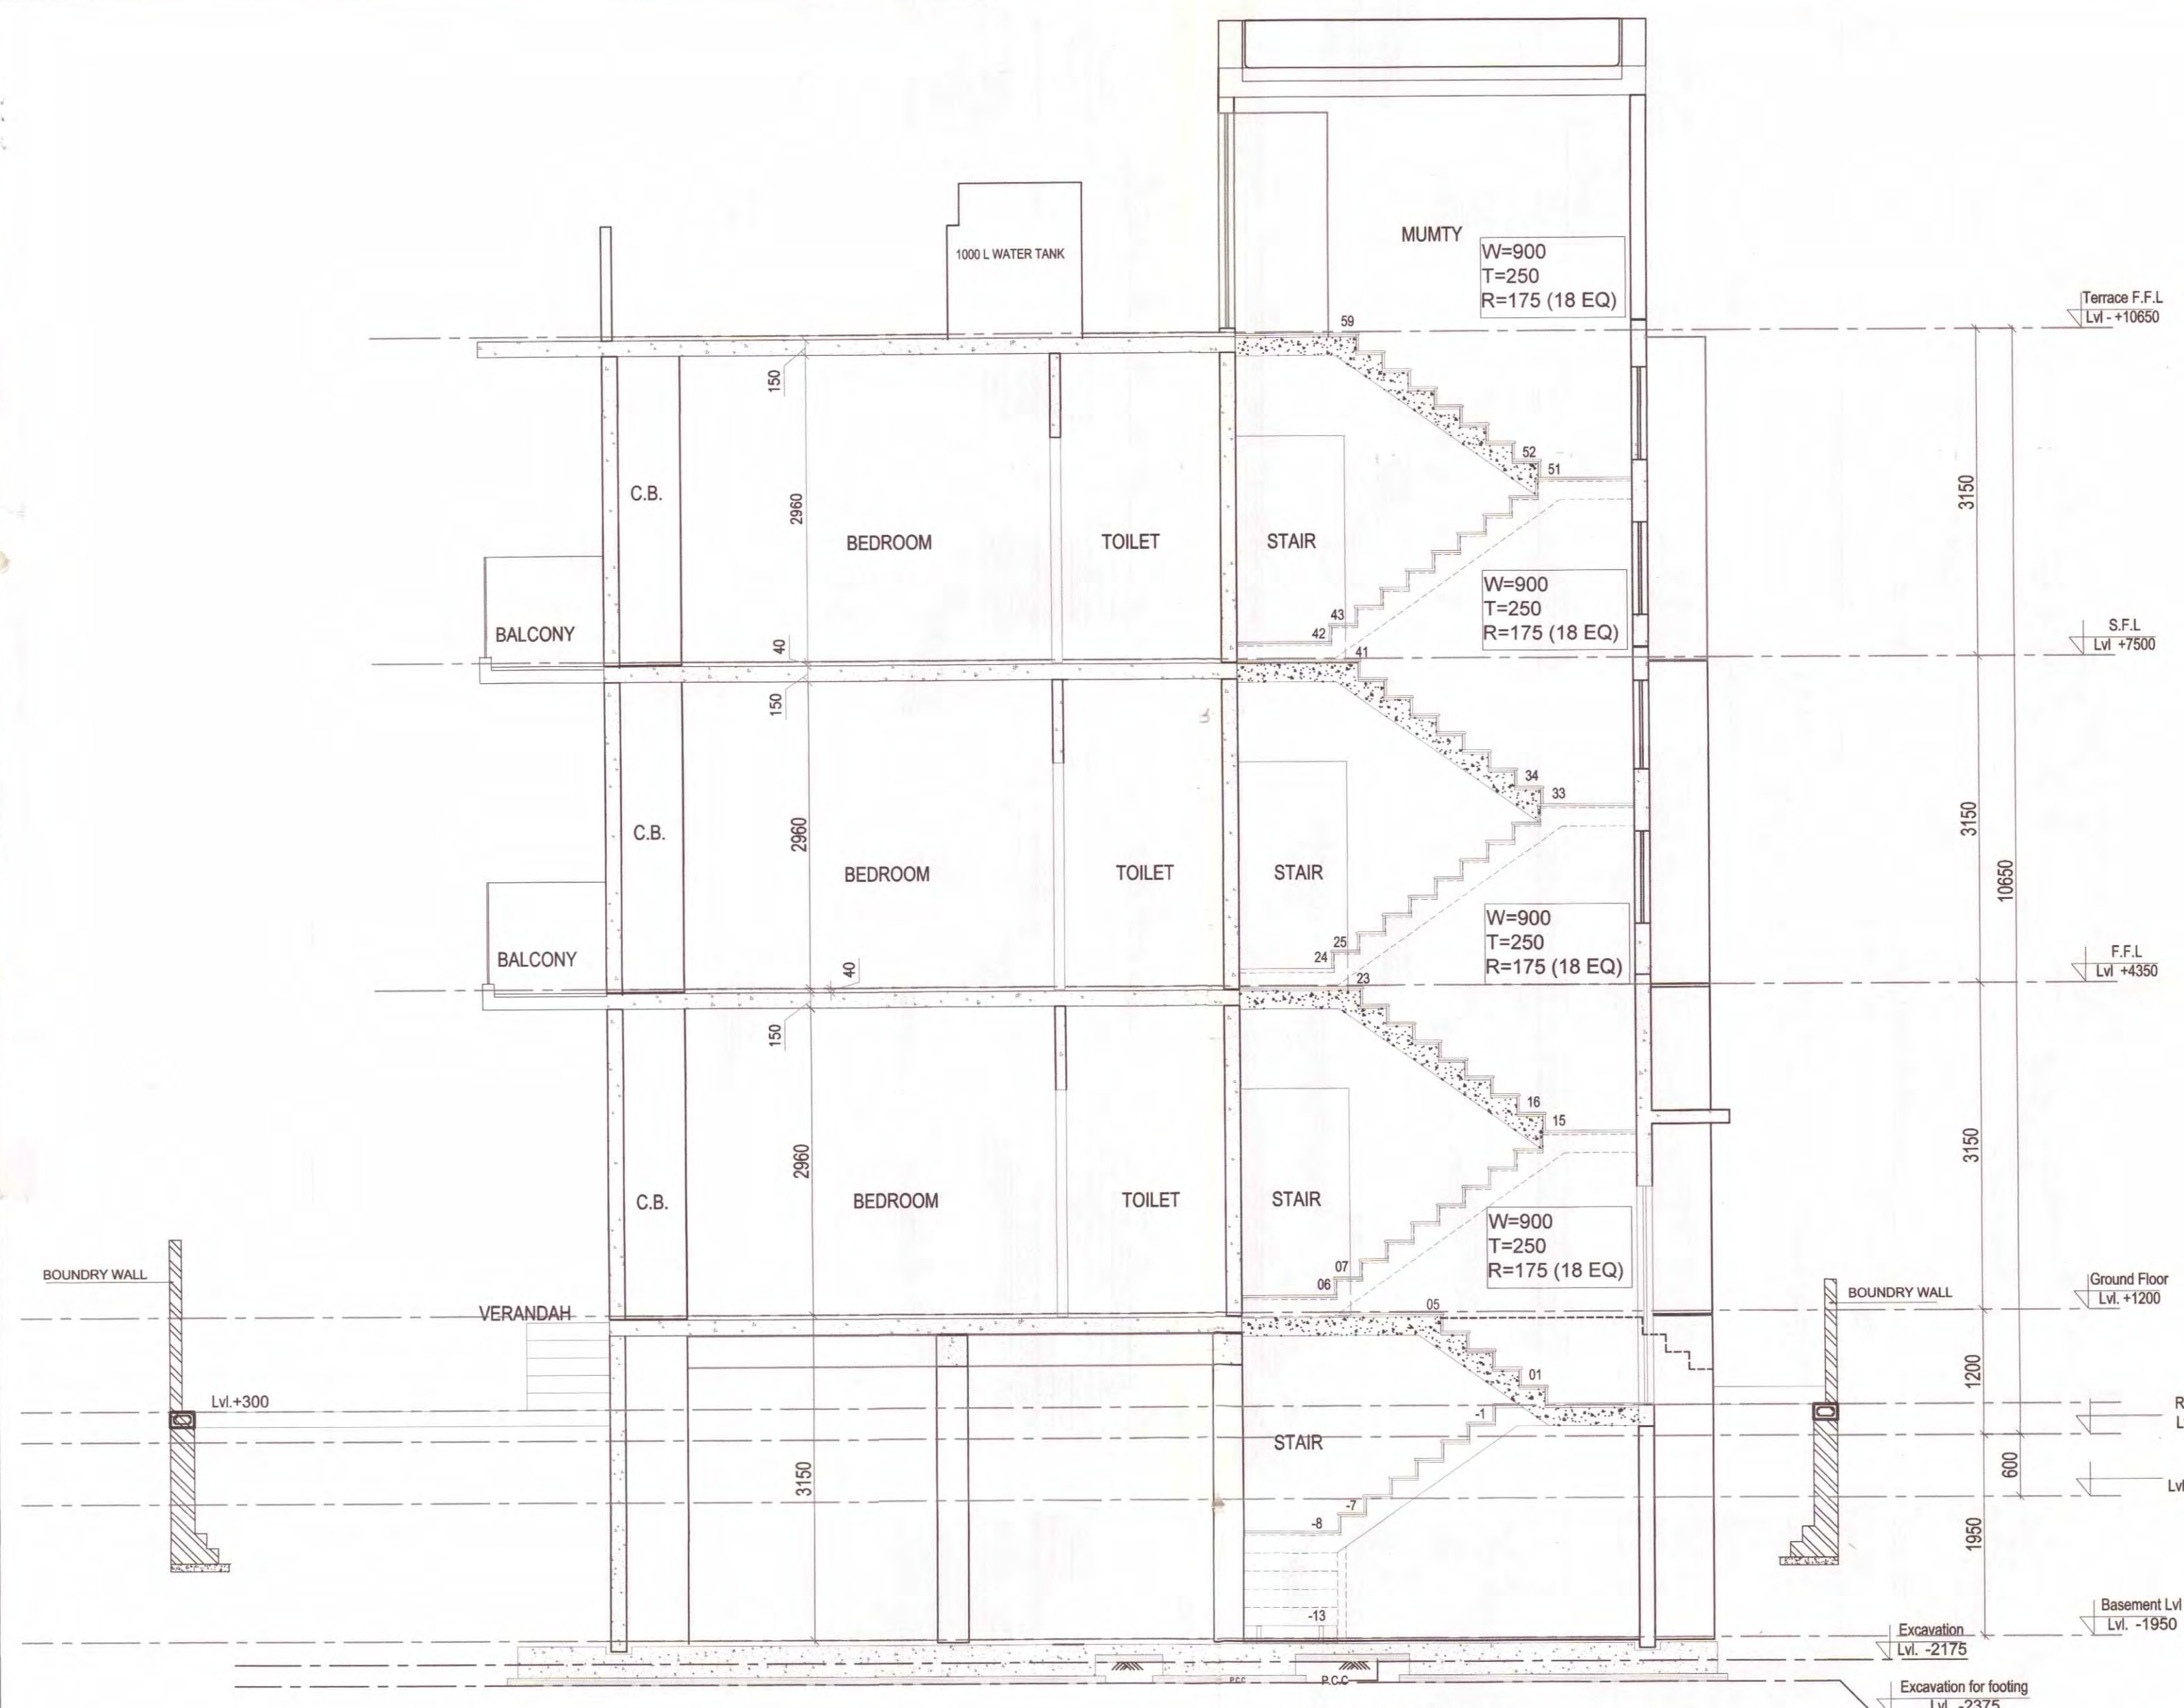

SECTION Y1-Y1'



SECTION X1-X1'

NOTE: USE OF SINGLE SERVICE SHAFT BETWEEN TWO PLOTS.



FRONT ELEVATION



REAR ELEVATION


SUBMISSION DRAWING
PROJECT : PROPOSED RESIDENTIAL BUILDING PLANS FOR MENTIONED PLOT NUMBERS LOCATED IN RESIDENTIAL PLOTTED COLONY MEASURING 128.4583 ACRES IN SECTOR 29,30,32 AND 33, TEHSIL SOHANA DISTT. GURGAON, HARYANA
OWNER NAME : ST. PATRICKS REALTY PRIVATE LIMITED
Office:- 3rd Floor, Tower D, Global Business Park, M G Road, Gurgaon
Email: rakesh.malhotra@centralpark.in
DRAWING TITLE : 193 SQ.YD-TYPE-01 ELEVATIONS AND SECTIONS





DRAWING VALID FOR PLOT NUMBERS
F86, F88, F90, F92, F96 & F102 (PLOTS MARKED IN KEY PLAN)

GPM ARCHITECTS & PLANNERS
GIAN P. MATHUR AND ASSOCIATES (P) LTD.
C - 55, East Of Kailash, New Delhi-110065
T : 46599599 | F 46599512
E : gpmcp3@gmail.com | W : www.gpmindia.com

OWNER'S SIGN
For St. Patricks Realty Pvt Ltd
Authorized Signatory

ARCHITECT'S SIGN
GIAN P. MATHUR
ARCHITECT
B. Arch., M.C.A. I.I.A.
CAN. 605768

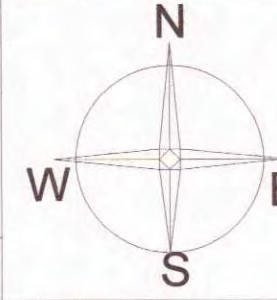

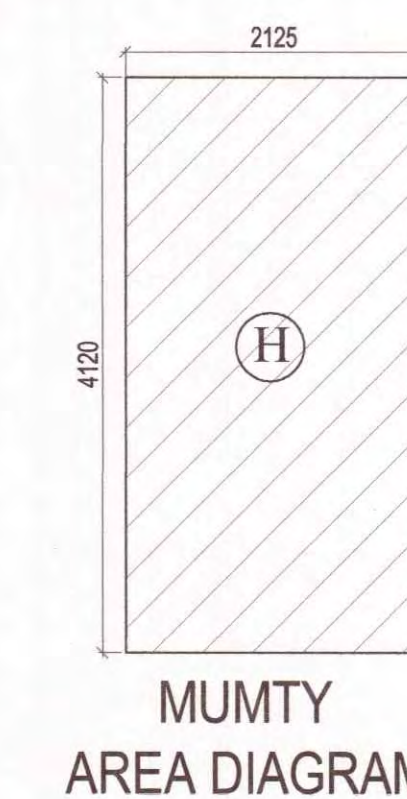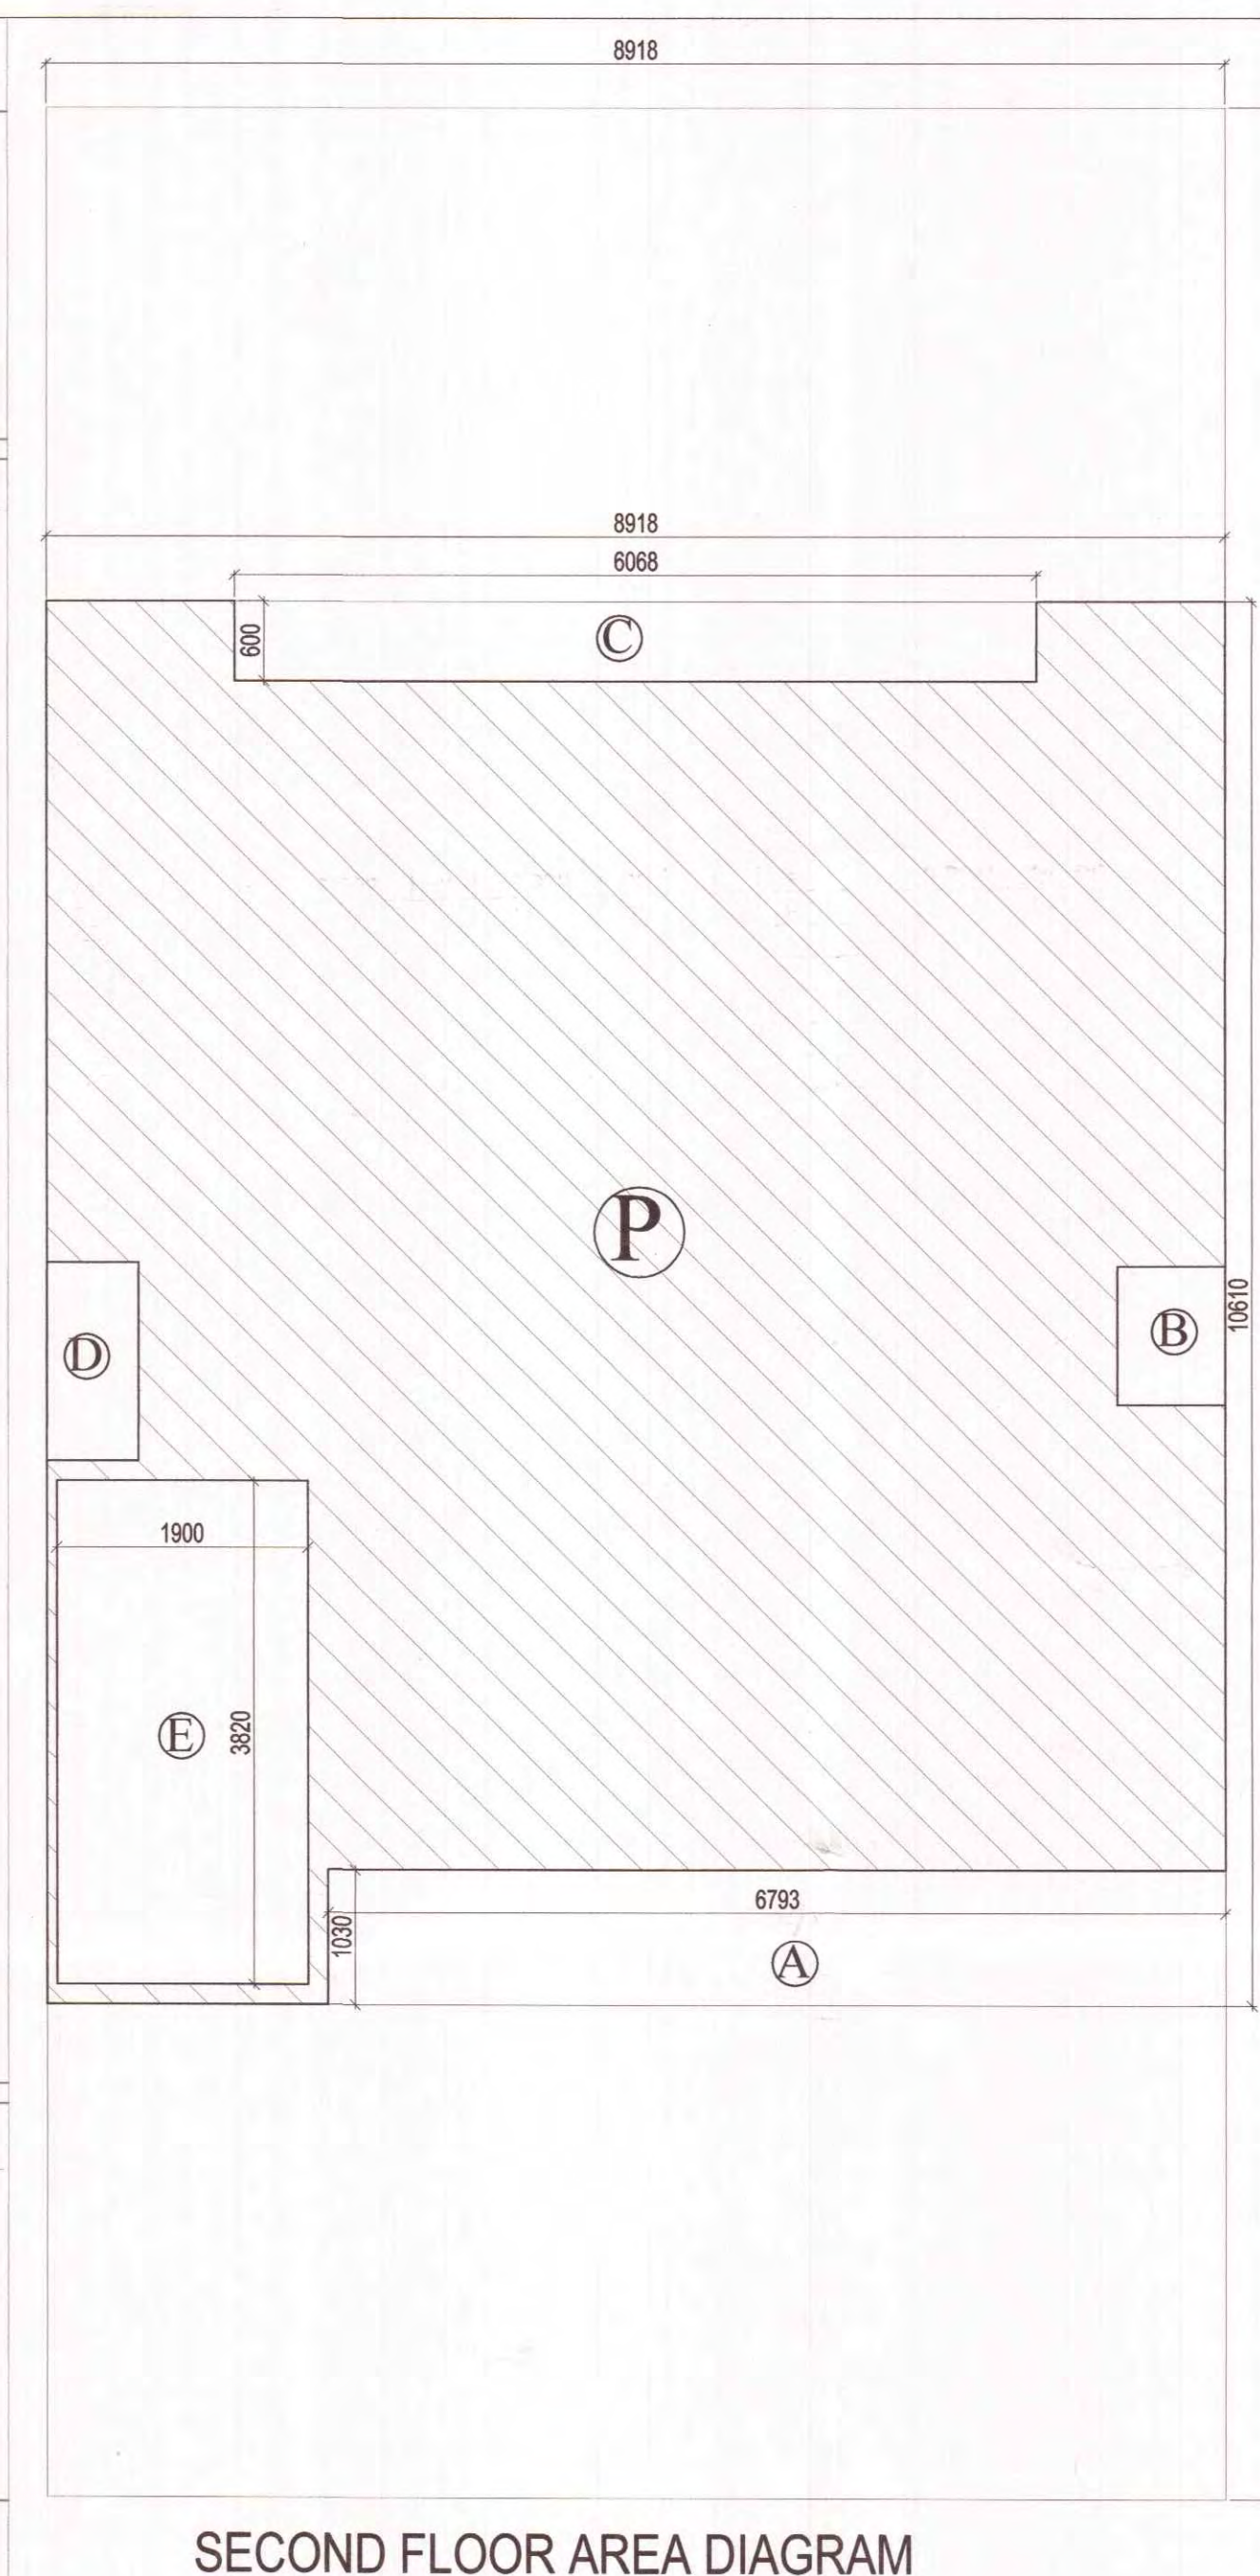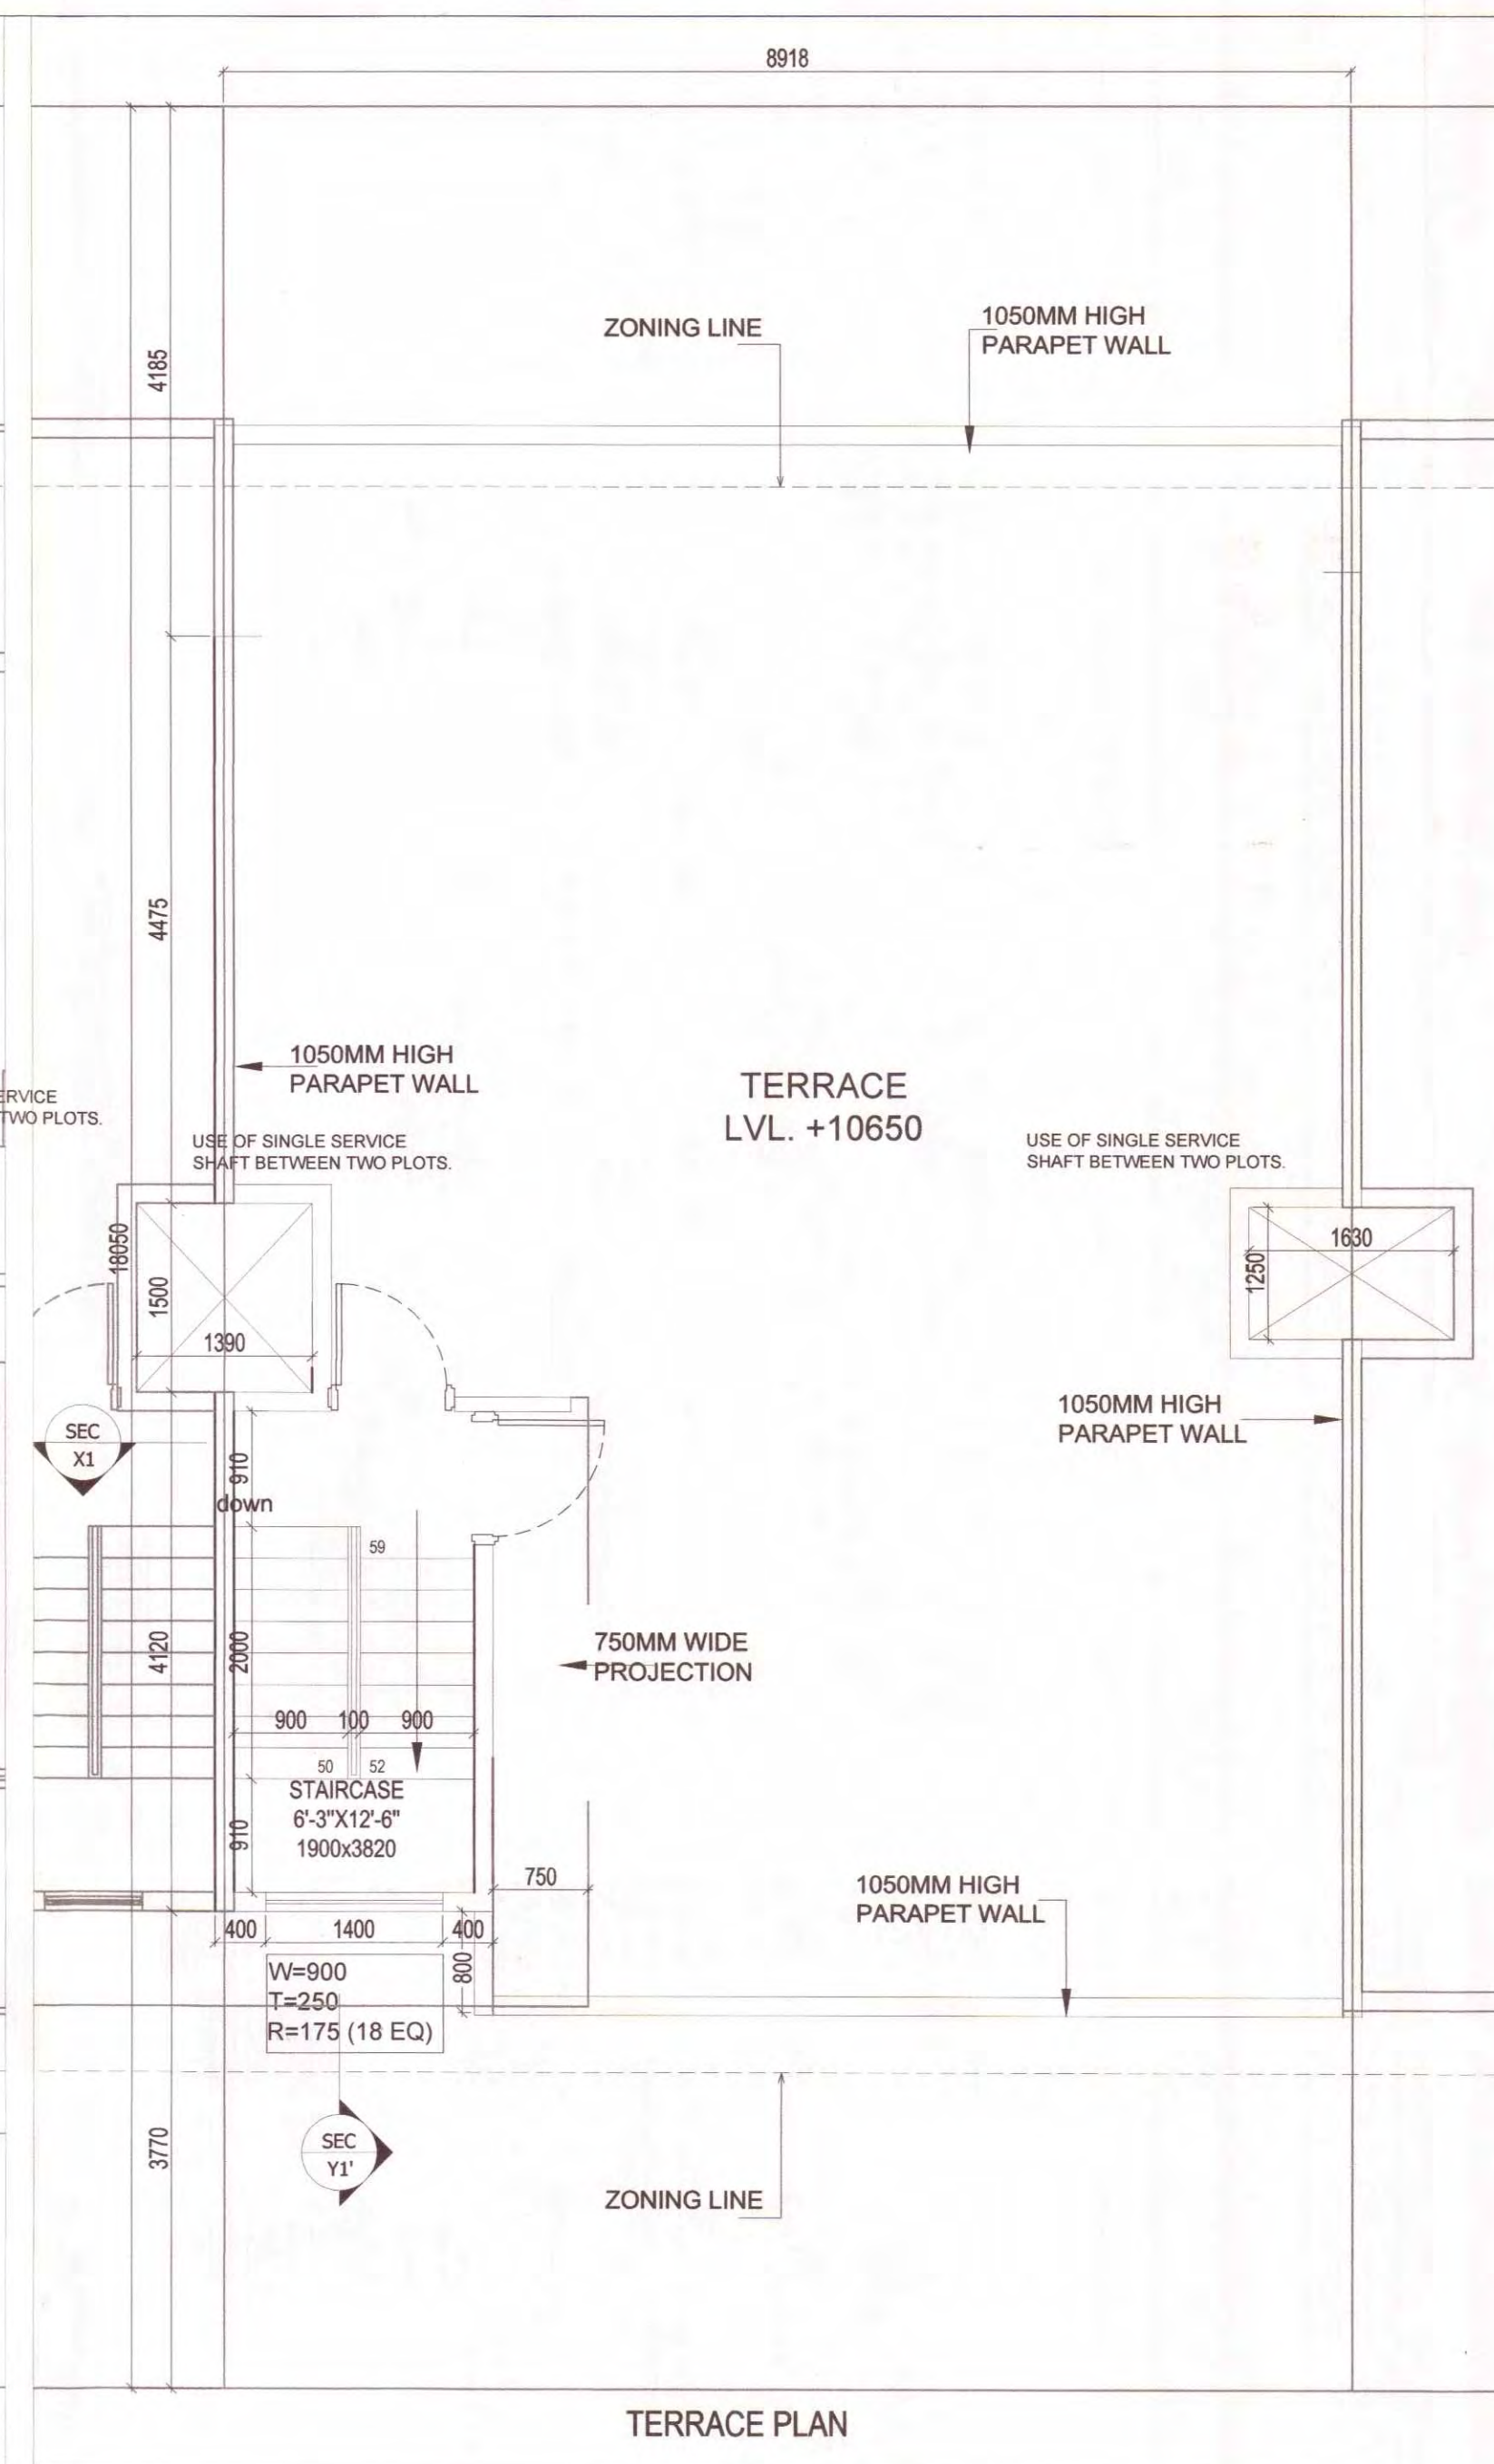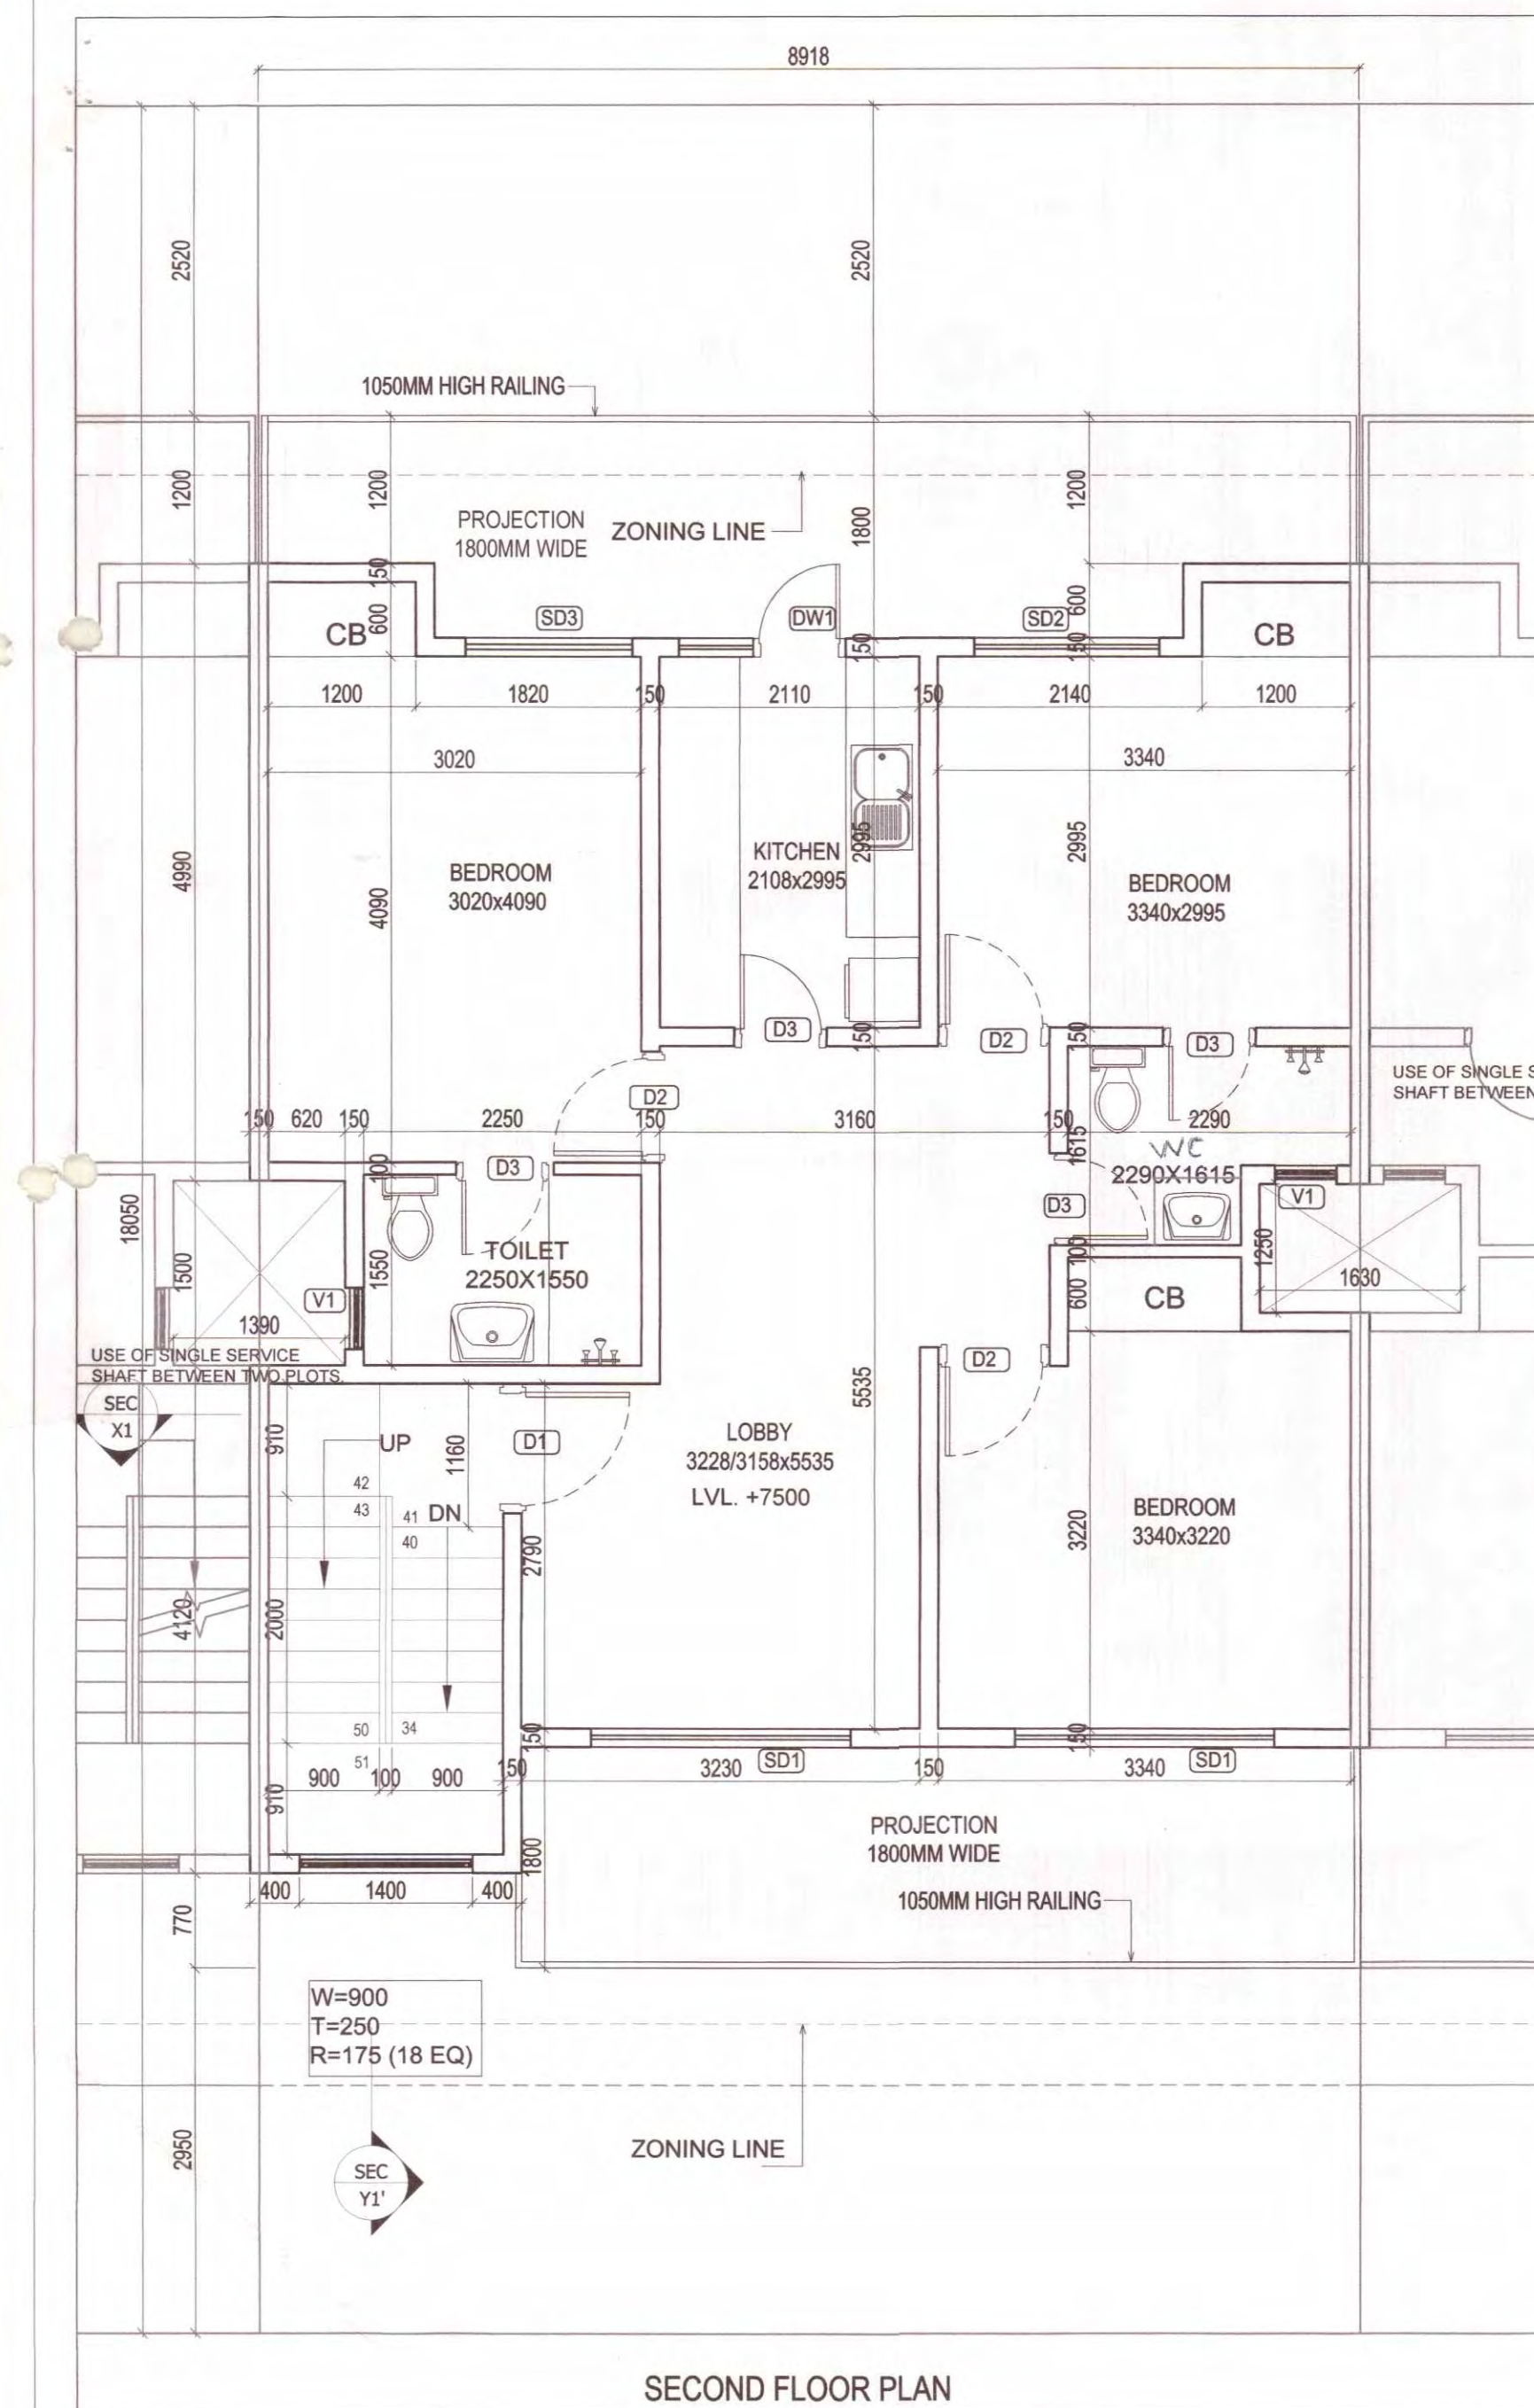

OPENING SCHEDULE				
S.NO	TYPE	SIZE (mm)	SILL(mm)	INTEL
1	D1	1050X2100	-	2100
2	D2	900X2100	-	2100
3	D3	750X2100	-	2100
4	SD1	2100X2450	-	2450
5	SD2	1500X2450	-	2450
6	SD3	1350X2450	-	2450
7	DW1	1360X1450	1050(W)	2450
8	V1	600X1100	1350	2450
9	V2	750X350	400	750

COVERED AREA OF SECOND FLOOR									
PARTICULARS	=		X		X	1	=		
P	=	8.918	X	10.610	X	1	=	94.620	SQ.
DEDUCTION									
A	=	6.793	X	1.030	X	1	=	6.997	SQ.
B	=	0.815	X	1.250	X	1	=	1.019	SQ.
E	=	6.068	X	0.600	X	1	=	3.641	SQ.
D	=	0.695	X	1.500	X	1	=	1.043	SQ.
E (staircase)	=	1.900	X	3.820	X	1	=	7.258	SQ.
						TOTAL		19.957	SQ.
FAR OF SECOND FLOOR							=	74.663	SQ.
COVERED AREA OF SECOND FLOOR								81.921	SQ.

TOTAL COVERED AREA ON ALL FLOORS INCL. BASEMENT & MUMTY					
=ALL FLOOR AREA + MUMTY AREA		=	340.561	SQ.M.	

NOTE: USE OF SINGLE SERVICE SHAFT BETWEEN TWO PLOTS

SUBMISSION DRAWING

PROJECT : PROPOSED RESIDENTIAL BUILDING PLANS FOR MENTIONED PLOT NUMBERS LOCATED IN RESIDENTIAL PLOTTED COLONY MEASURING 128.4583 ACRES IN SECTOR 29,30,32 AND 33, TEHSIL SOHANA DISTT. GURGAON, HARYANA

OWNER NAME : **ST. PATRICKS REALTY PRIVATE LIMITED**
Office:- 3rd Floor, Tower D, Global Business Park, M G Road, Gurgaon
Email: rakesh.malhotra@centralpark.in

DRAWING TITLE :
193 SQ.YD-TYPE-01
SECOND AND TERRACE FLOOR PLAN WITH AREA CALCULATION

**DRAWING VALID FOR
PLOT NUMBERS**

**F86, F88, F90, F92, F96, & F102
(PLOTS MARKED IN KEY PLAN)**

gpm
ARCHITECTS
& PLANNERS

GIAN P. MATHUR AND ASSOCIATES (P) LTD.
C - 55, East Of Kailash, New Delhi-110065
T : 46599599 | F 46599512
E : gpmcp3@gmail.com | W : www.gpmindia.com

OWNER'S SIGN
For St. Patricks Realty Pvt Ltd.

ARCHITECT'S SIGN
GIAN P. MATHUR
ARCHITECT
B. Arch., M.C.A. I.I.A.
CA No. 80/5769

