


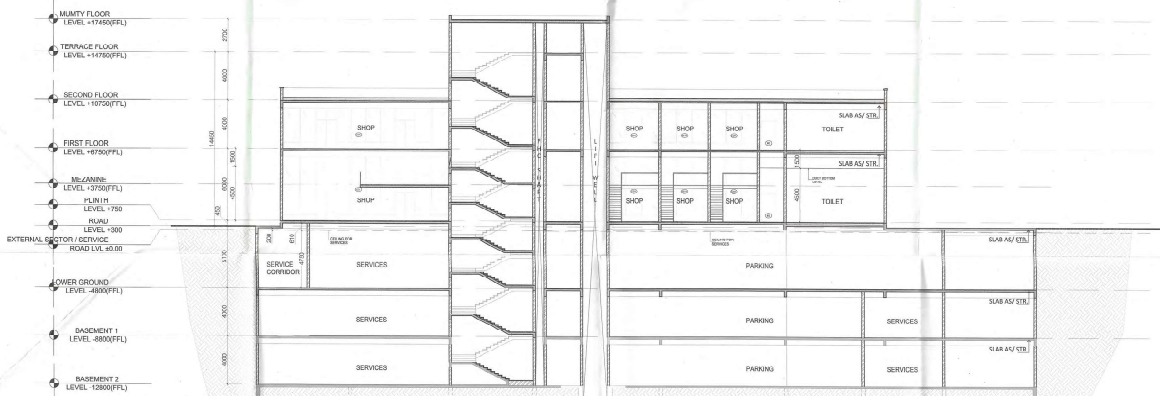


SECTION 1
SCALE 1:150



SECTION 2
SCALE 1:150

Authority Signatory

Sanctioned and Valid For 2 Years
Subject to Validity of Current Building Plan
Building Plan Committee, Corporation of Gurgaon
Gurgaon Circle, Gurgaon

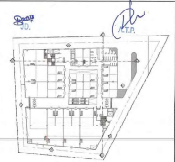

KEY PLAN

Architects:
ARCOP ASSOCIATES NEW DELHI
A-11, Panchsheel Enclave, Connaught Place-1, New
Delhi-110046

ARCOP

Client:
SS Group PVT. LTD.

Project Title:
RESIDENTIAL BUILDING PLAN FOR COMMERCIAL BUILDING
AREA MEASURING 1 ACRE (1) 400 SQM (PULLING
BLOCKS IN THE RESIDENTIAL PLOTTED COLONY AREA
MEASURING 25000 ACRES (25000 SQM) OF 2010
PLOT (1) 11.10 SQM (PLOT) IN A 1000 SQM (PLOT)
DEVELOPED BY M/S SS GROUP PVT. LTD.
(Formerly known as North Star Apartment Complex)

Legend: 100%

SECTION

FOR SANCTION

Author

For SS Group Pvt. Ltd.

Authorized signatory

Scale: 1:150

Date: 09/09/2020

Drawn By: SS-SEC-08

Checked By:

SS-SEC-08