



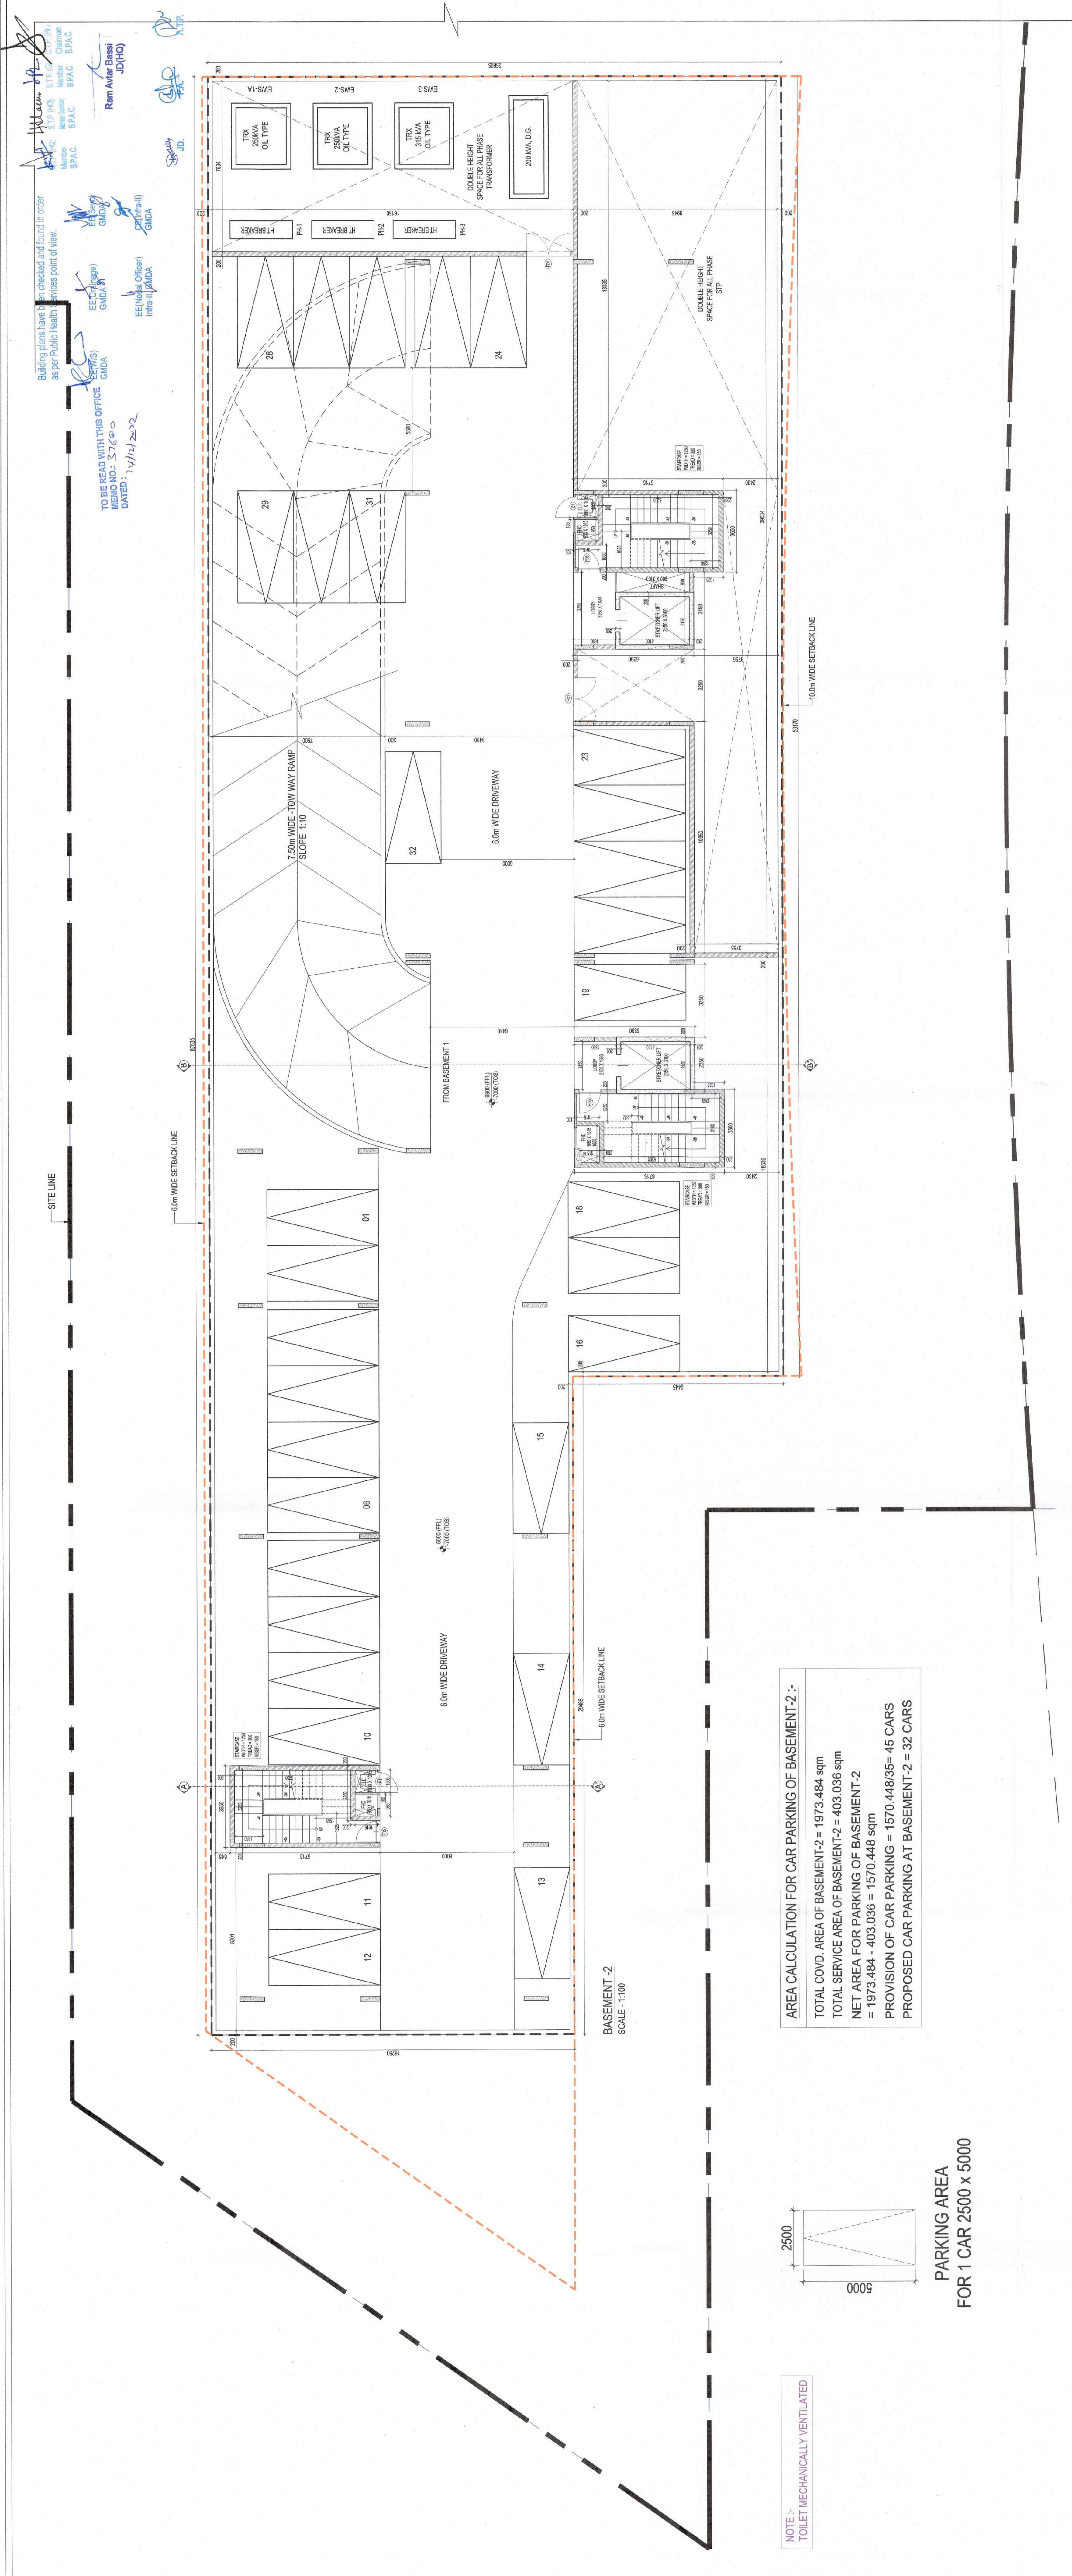

AREA CALCULATION FOR CAR PARKING OF BASEMENT-2 :-
TOTAL COVD. AREA OF BASEMENT-2 = 1973.484 sqm
TOTAL SERVICE AREA OF BASEMENT-2 = 403.036 sqm
NET AREA FOR PARKING OF BASEMENT-2
= 1973.484 - 403.036 = 1570.448 sqm
PROVISION OF CAR PARKING = 1570.448/35 = 45 CARS
PROPOSED CAR PARKING AT BASEMENT-2 = 32 CARS


PARKING AREA
FOR 1 CAR 2500 x 5000

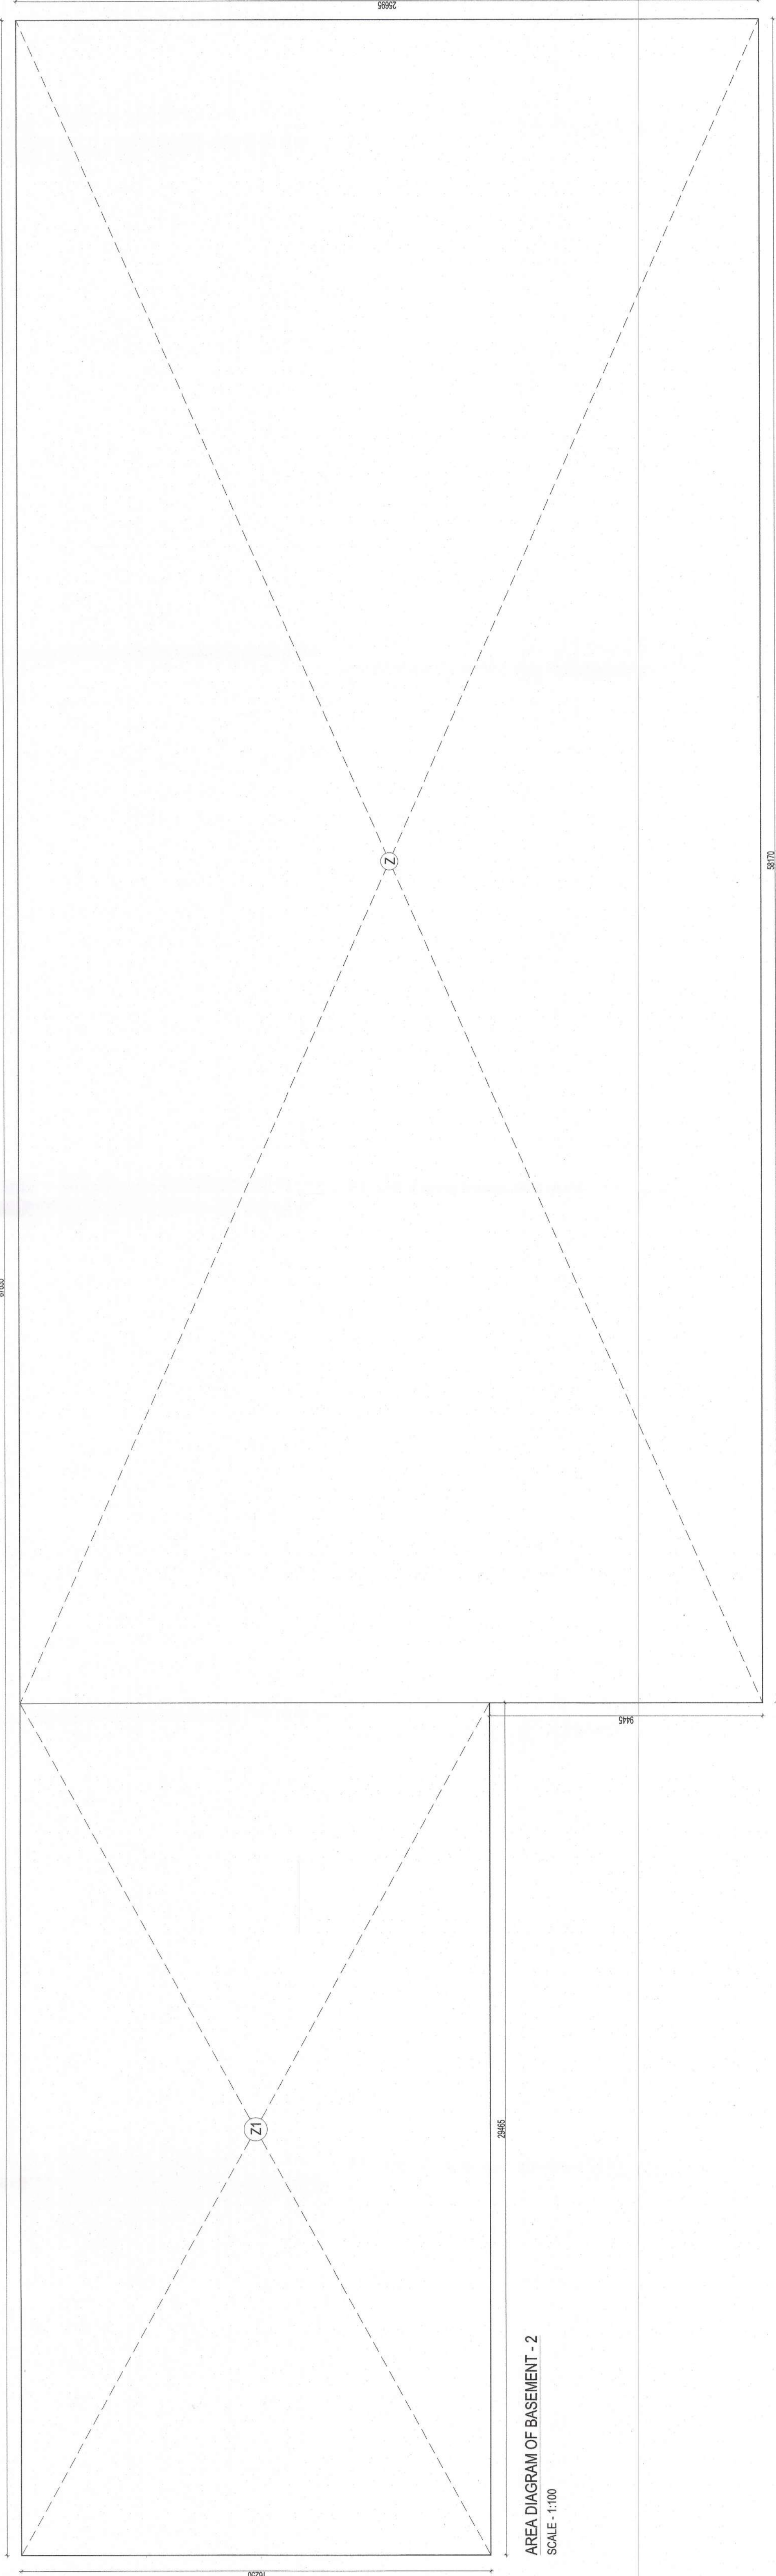

DOOR & WINDOW SCHEDULE				
S.NO.	NAME	SIZE (WxH)	CALL LVL.	LINTEL LVL.
1	DT	2000 X 2400		2400
2	FD	2000 X 2400		2400
3	FD	1000 X 2400		2400

AREA OF BASEMENT - 2				
LEGEND	LENGTH (m)	WIDTH (m)	Nos.	AREA (sqm)
ADDITIONS				
Z	58.170	25.695	1	1494.678
Z1	29.465	16.250	1	478.806
TOTAL ADDITIONS				1973.484
TOTAL AREA OF BASEMENT - 2				1973.484

AUTHORITY STAMP :

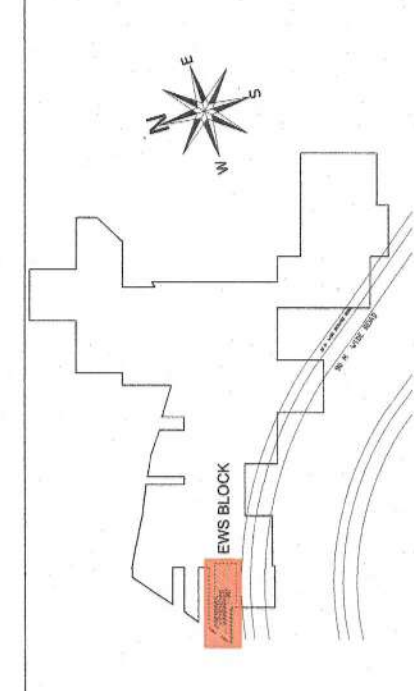

PROJECT ARCHITECT:-
rajeev agarwal architects
1-1000, chhatrapati park
new delhi - 110019
phone no:- 91-11-2600909/9/777 886 888888
website: www.rajeevagarwal.com

STRUCTURE
NNC DESIGN INTERNATIONAL
CONSULTING STRUCTURAL ENGINEERS
C-28, 3RD FLOOR, ANAND KUMAR BUILDING
PLOT NO. 10, SECTOR-10, ROHTAK
HARYANA-141103
PHONE NO:- 91-11-2600909/9/777 886 888888
www.nncdesigninternational.com

MEP Consultants
PDA
190, 2nd Floor, F.E.E. Pargana Industrial
Area, Sector-10, Rohtak
Haryana-141103
M: 917071532, T: 917071532, F: 917071532
PROJECT: LANDSCAPE CONSULTANTS
Greenbox Designs
P-1023 DLF City Phase 2
Gurgaon Haryana, India

PROJECT TITLE
REVISED Building Plans Of Group Housing Colony Area
Measuring 27.48125 Acres (25.10 Acres Under Licence No.39 of
2013 Dated 04.06.2013 and 2.38125 Acres Under Licence No. 85
of 2014 Dated 06.06.2014) in Sector-35A, Gurgaon, Haryana Urban
Development Authority (HUDA) Being Developed By BLUEAN'S REALTECH PVT. LTD.
Being Co-Operated By
(KRISUMI CORPORATION PVT. LTD.)

ARCHITECT'S SIGNATURE / STAMP :
RAJEEV KUMAR AGARWAL
ARCHITECT C4881815

OWNER SIGNATURE / STAMP :
For KRISUMI CORPORATION PVT. LTD.
[Signature]

STRUCTURE CONSULTANT
SIGNATURE / STAMP :
[Signature]

DRAWING TITLE :
**EWS BLOCK
BASEMENT - 2**

SCALE : 1:100
DATE : 11 - JUN - 2022
DRAWING NO. : EWS-1

RELEASED FOR:
☐ INFORMATION
☐ EIA
☐ TENDER
☐ ADVANCE COPY
☒ SUBMISSION DRG.
☐ GFC