
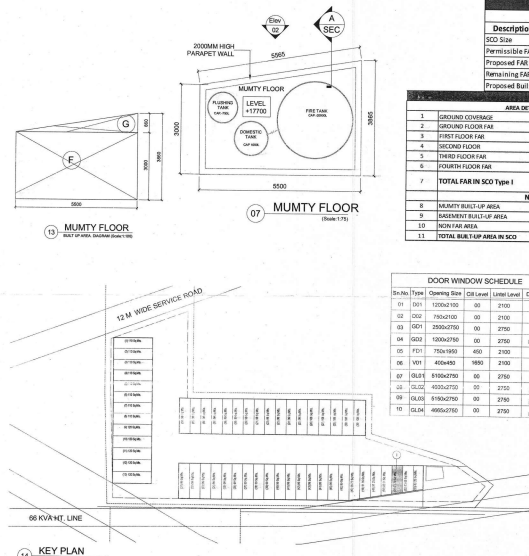
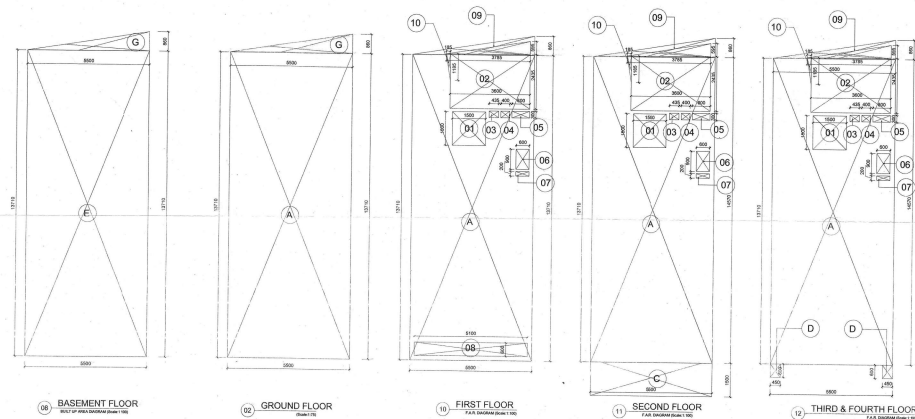


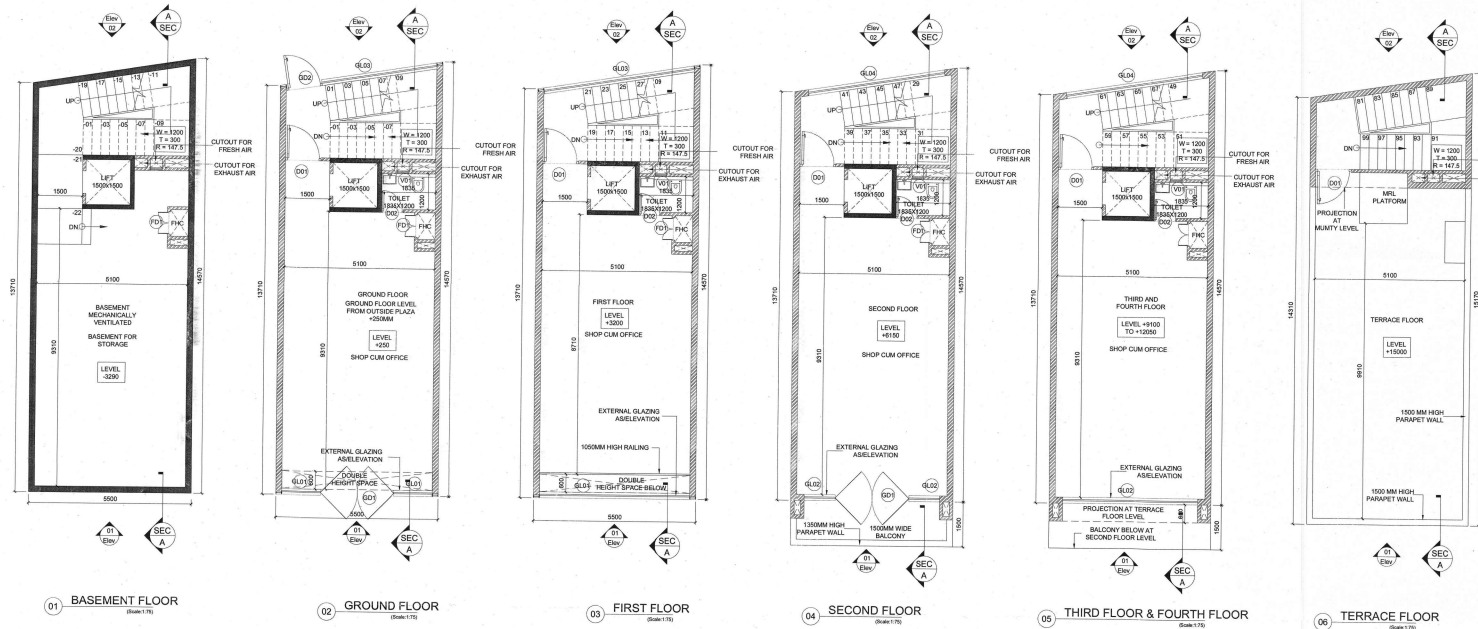

(P.F. SINGH)
CTP(HR)

(NARENDER KUMAR)
DTP(HQ)

(DINESH KUMAR)
PA(HQ)

(T.L. SATYAPRAKASH, IAS)
DGTC(HR)

(HITESH SHARMA)
STP(M)HQ

(PANKAJ BENIwal)
ATP(HQ)

DOOR WINDOW SCHEDULE									
Sl. No.	Type	Opening Size	Gr Level	Level	Description				
01	Door	1200x2100	00	2100	Door				
Principal Architect:

Client:

Design Forum International

M/s Microtek Urban Developers Private Limited

K-47, KAILASH COLONY, NEW DELHI-110048, PHONE NO.: 011-46556600

OWNER'S SIGNATURE: ANOU TEVAT

ARCHITECT'S SIGNATURE: B. Arch (Hons) CA/95/18739

PROJECT: STANP&P PLAN OF COMMERCIAL COLONY MICROTEK URBAN DEVELOPER'S PVT. LTD. ON VILLAGE WAZIRPUR, SEC- 95A, THEHIL GURGAON, DIST. - GURGAON. MUSTIL NO. 76/1, QILA NO. 6/2, 15/1, 14/3, 17/1, 48/16, 49/20, 19/2, 25/1

DRAWING TITLE: SCO Type I FAR PLANS & AREA DIAGRAM

North

SCALE: As mentioned

DATE: 06-01-2023