



TO BE READ WITH THIS OFFICE
MEMO NO.:
DATED:


For Avtar Bansi
AD(HQ)
BPA

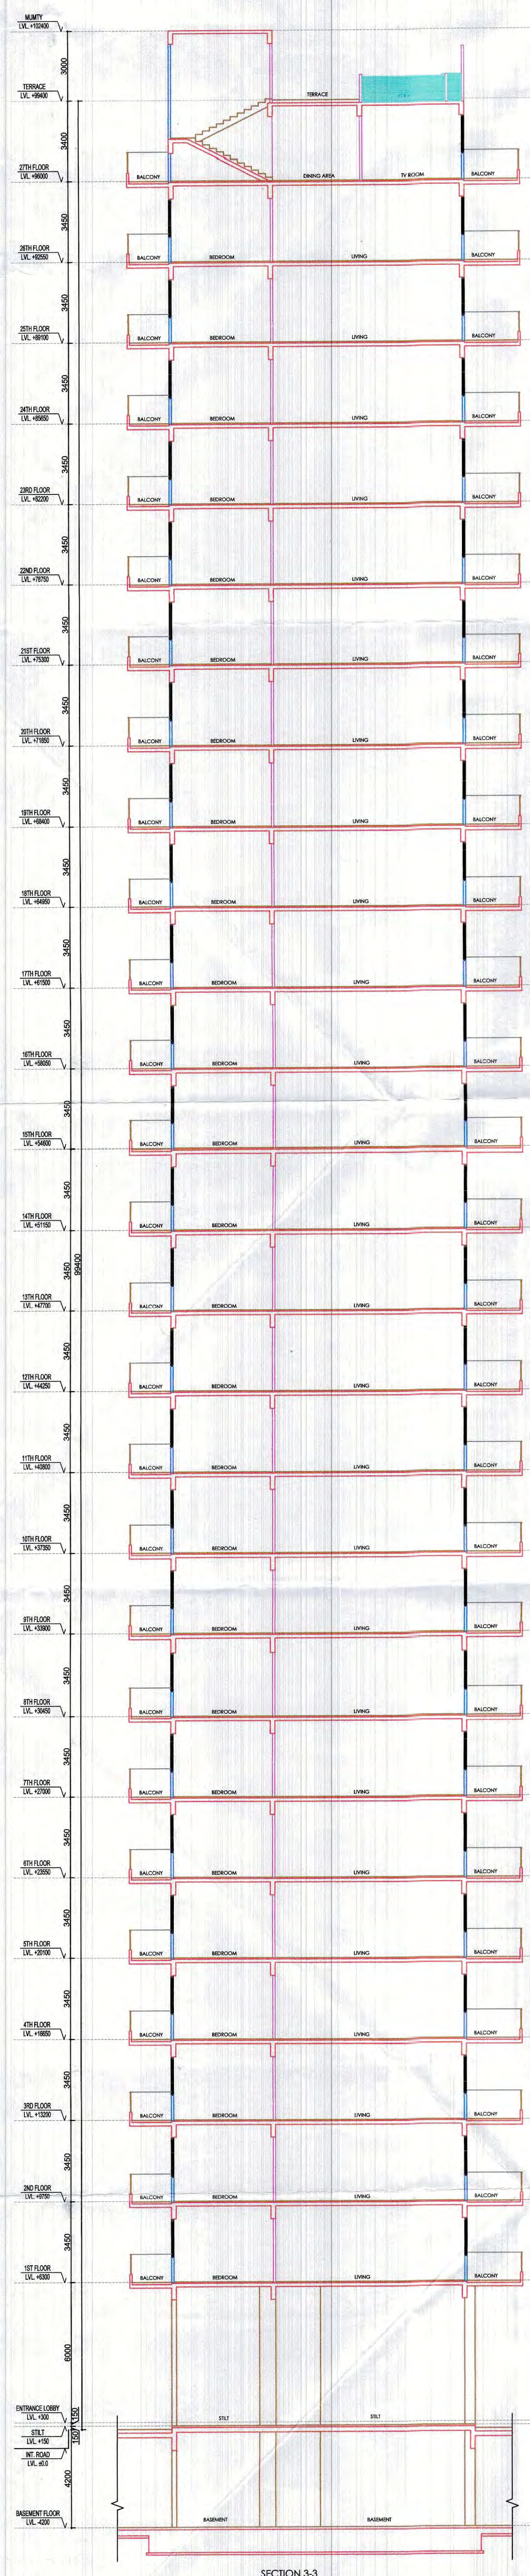

SECTION 3-3

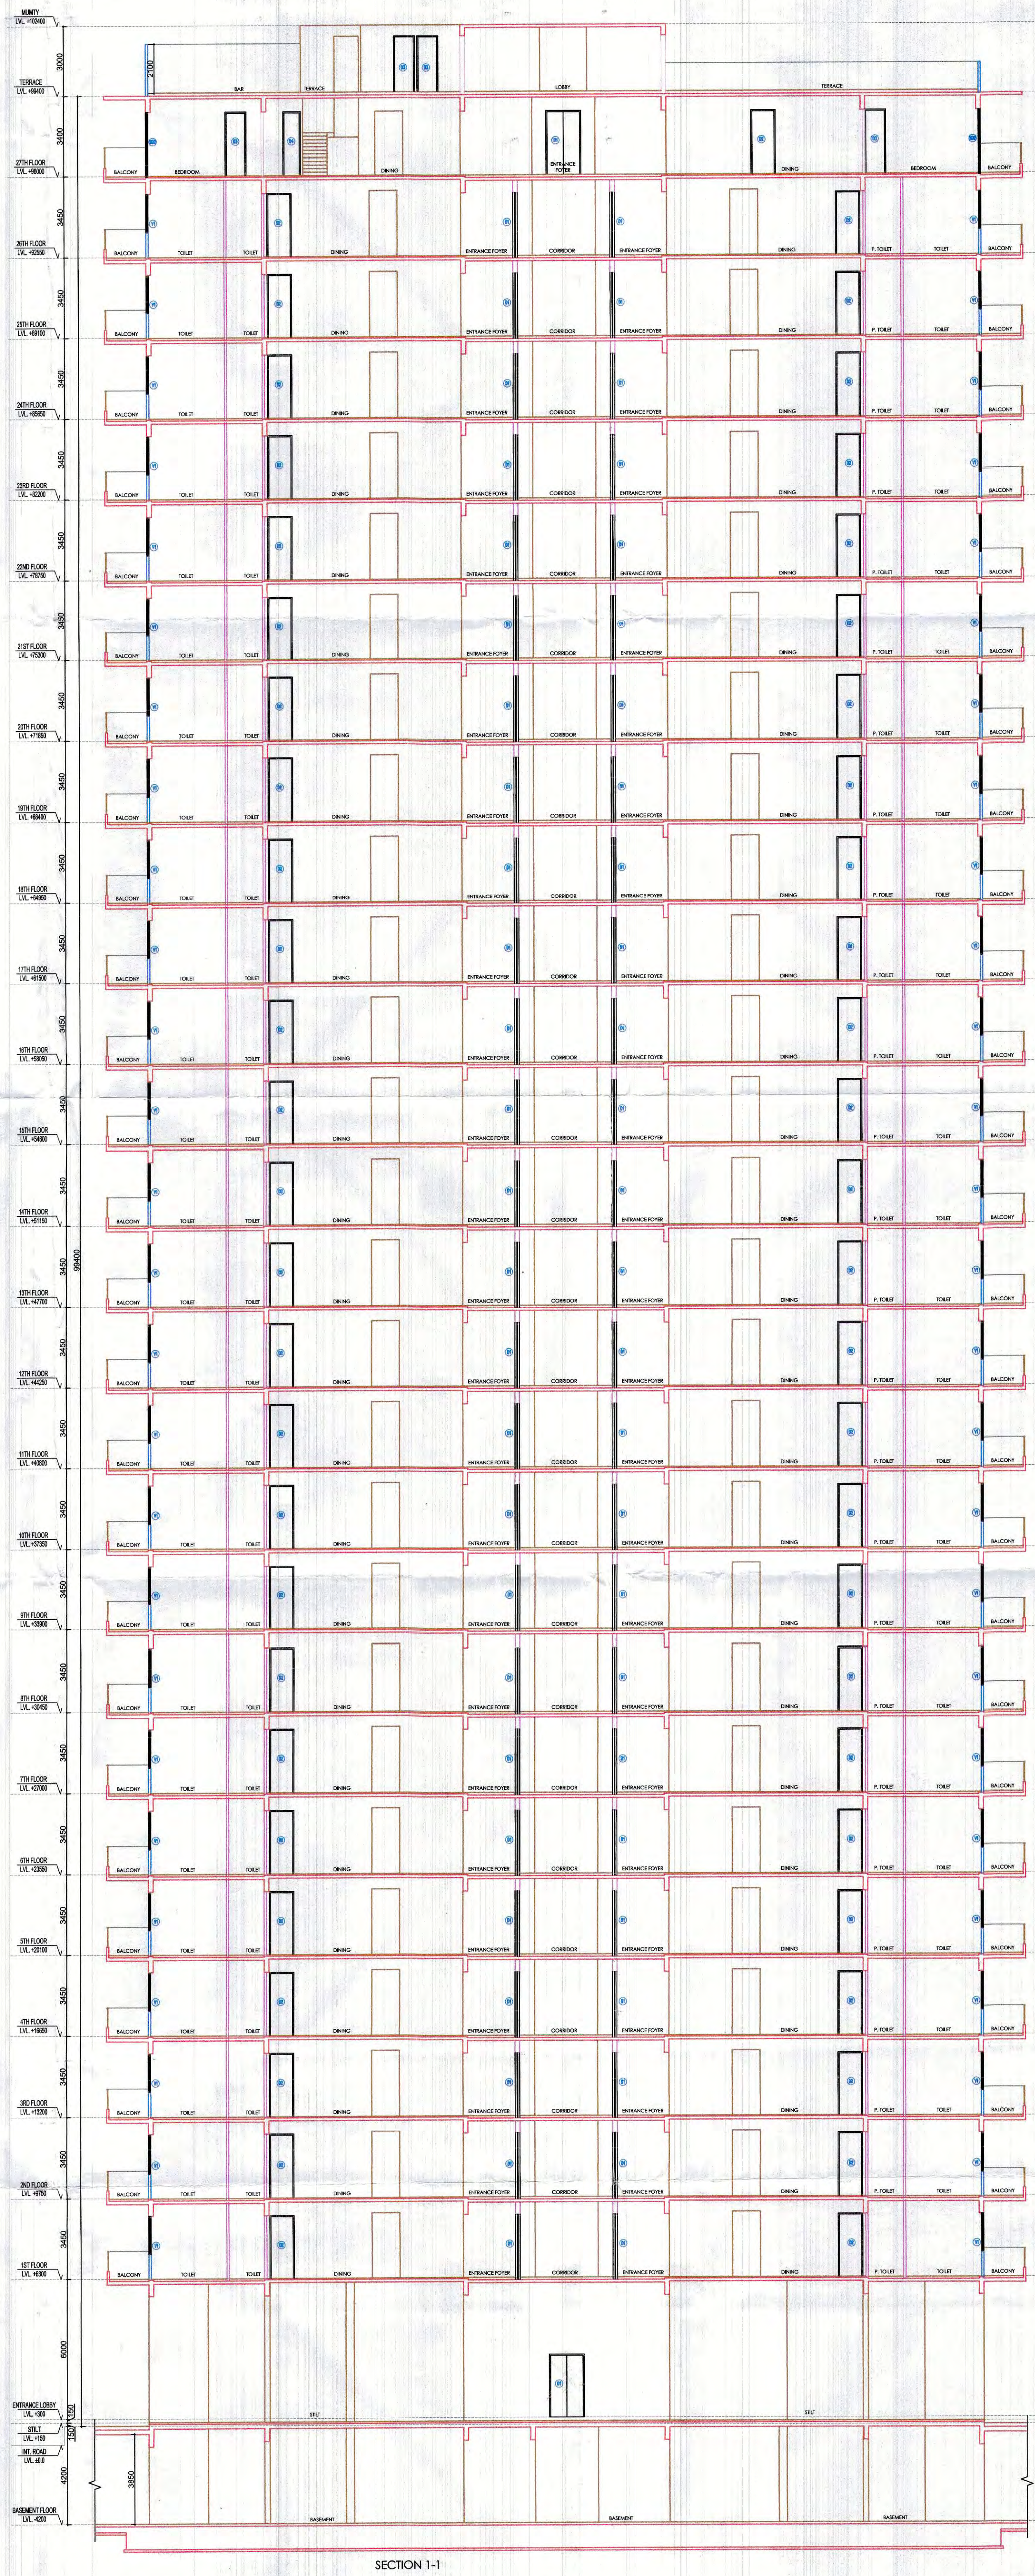

SECTION 1-1

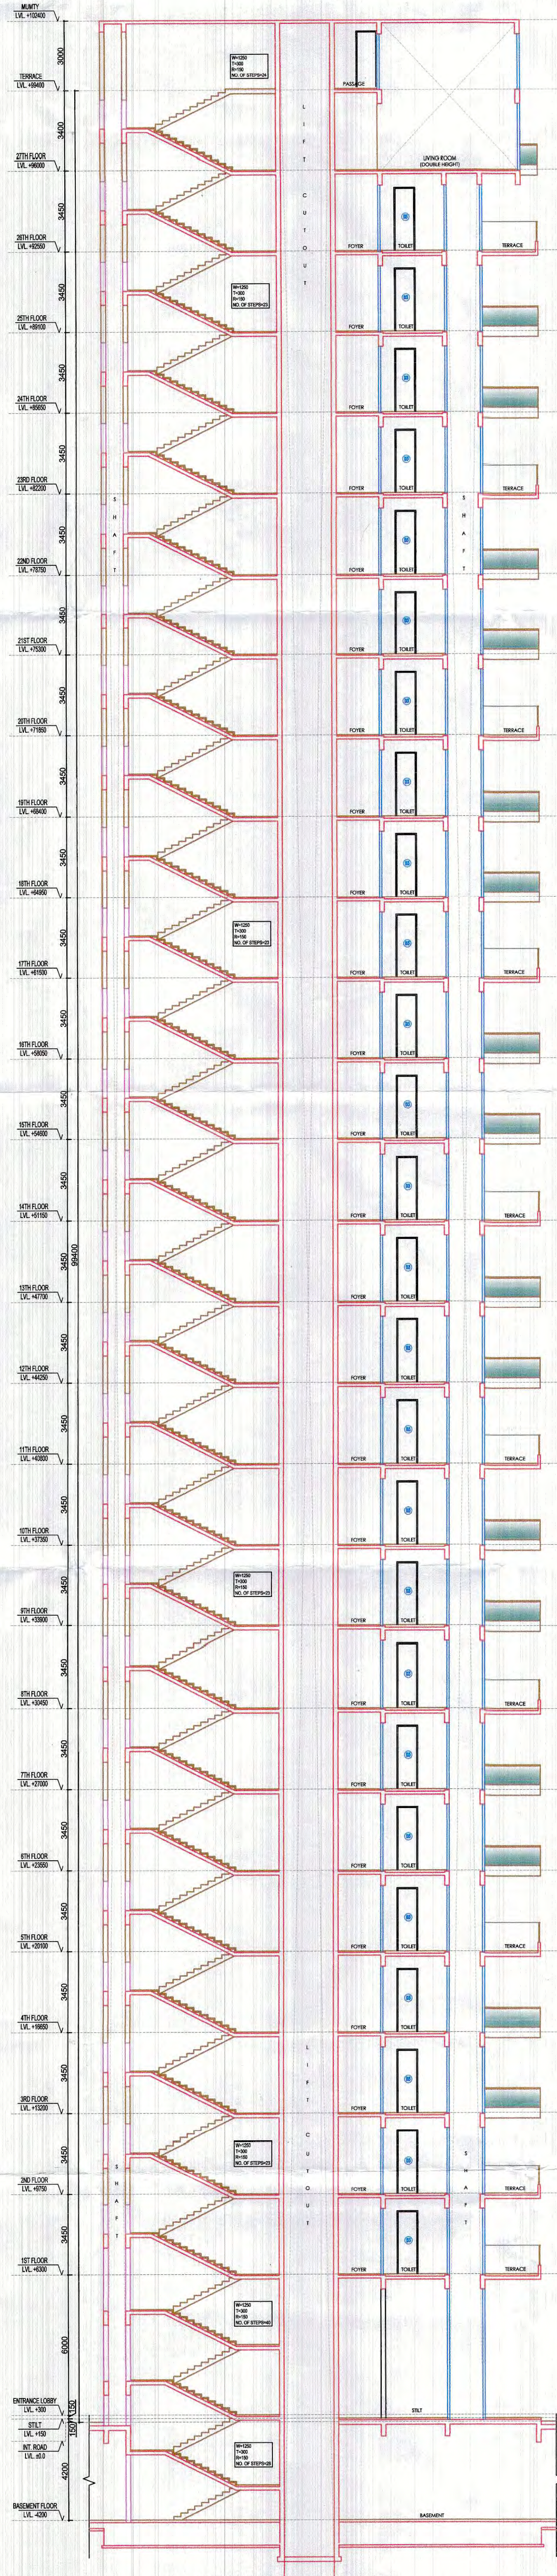

SECTION 2-2

CLIENT: MIS MAPSKO BUILDERS PVT. LTD.	
ARCHITECT: GIAN P. MATHEUR AND ASSOCIATES (P) LTD. C-55, East of Kailash, New Delhi-110065 T: 46000000 P. 46000011 E: info@gsma.co.in W: www.gsma.co.in	PROJECT: REVISED & PROPOSED BUILDING PLAN FOR RESIDENTIAL GROUP HOUSING COLONY MEASURING 16.398 ACRE (LICENSE NO. 38 of 2012) IN SECTOR-78,79 GURGAON DEVELOPED BY MIS MAPSKO BUILDERS PVT. LTD.
DRAWING TITLE: ELEVATIONS & SECTIONS (CLUSTER-4)	
D.N.: MV-EX-AR-06	ARCHITECTS SIGN: CHAIRMAN'S SIGN:
SCALE: 1:100	DATE: 01-03-22
DRAWN BY: ALP Archt., M.C.A. I.I.A.	CA No. 80/5769
CHECK BY: NAMITA	