




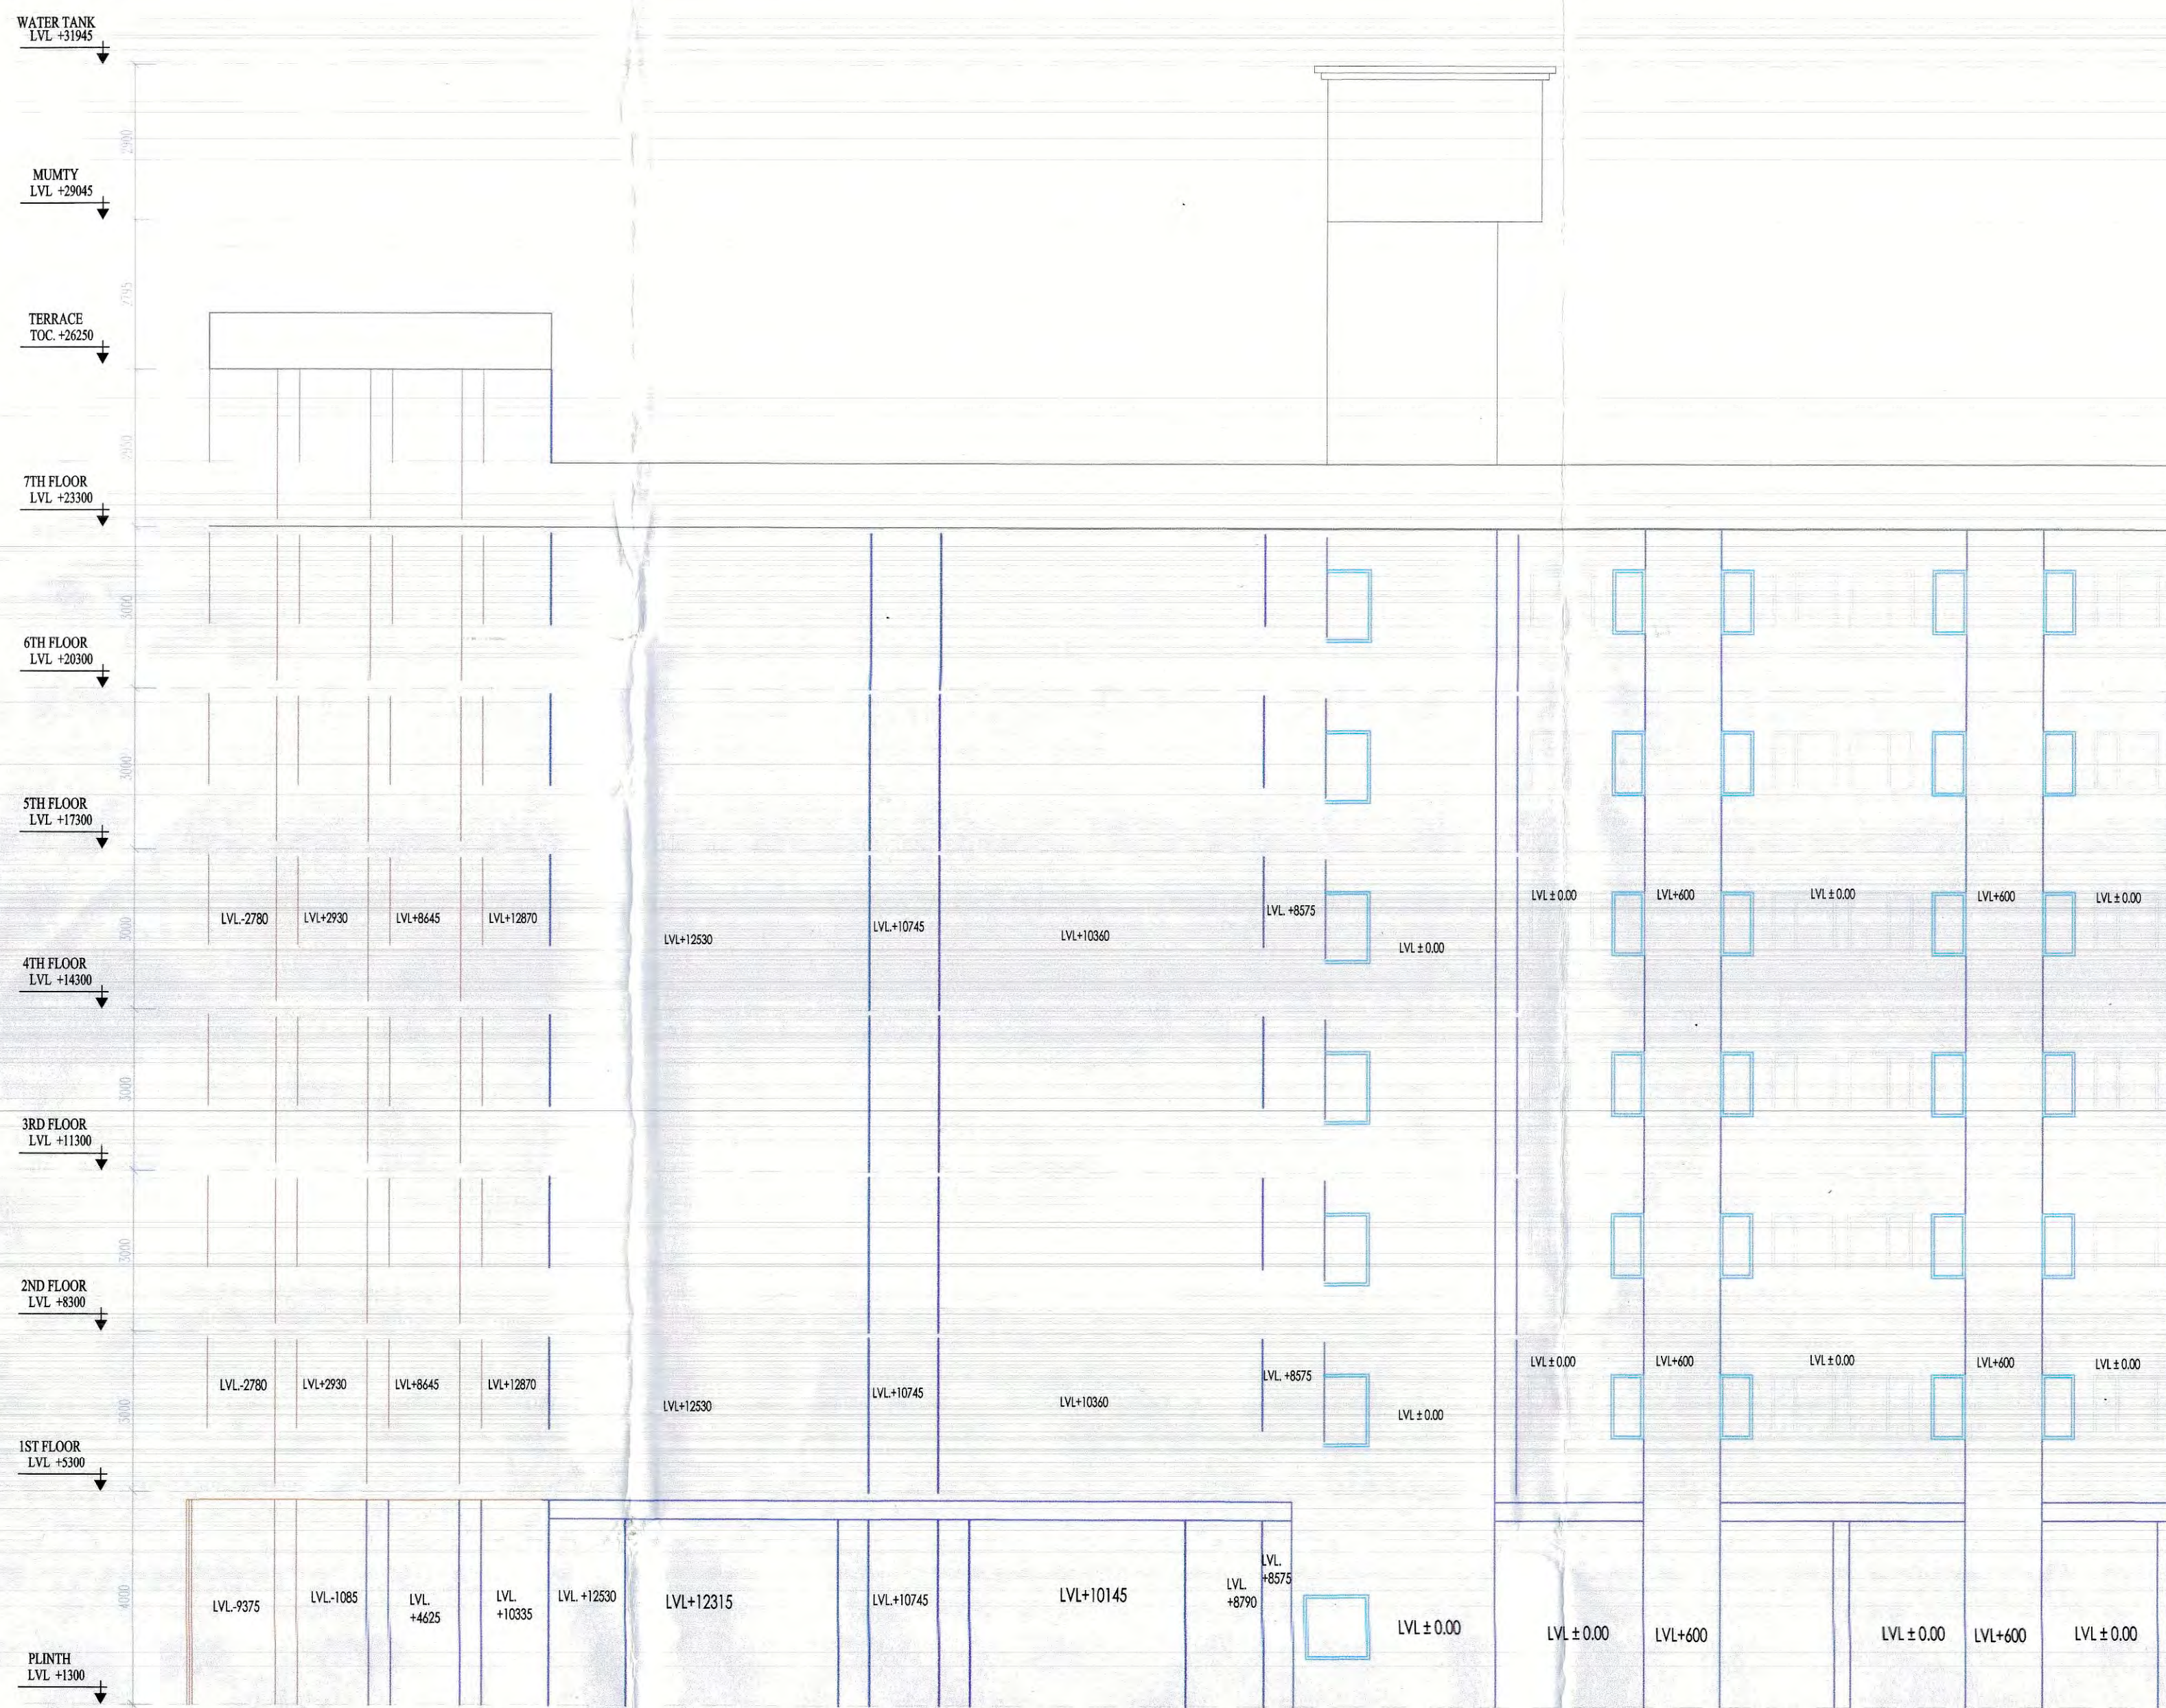

ELEVATION-A

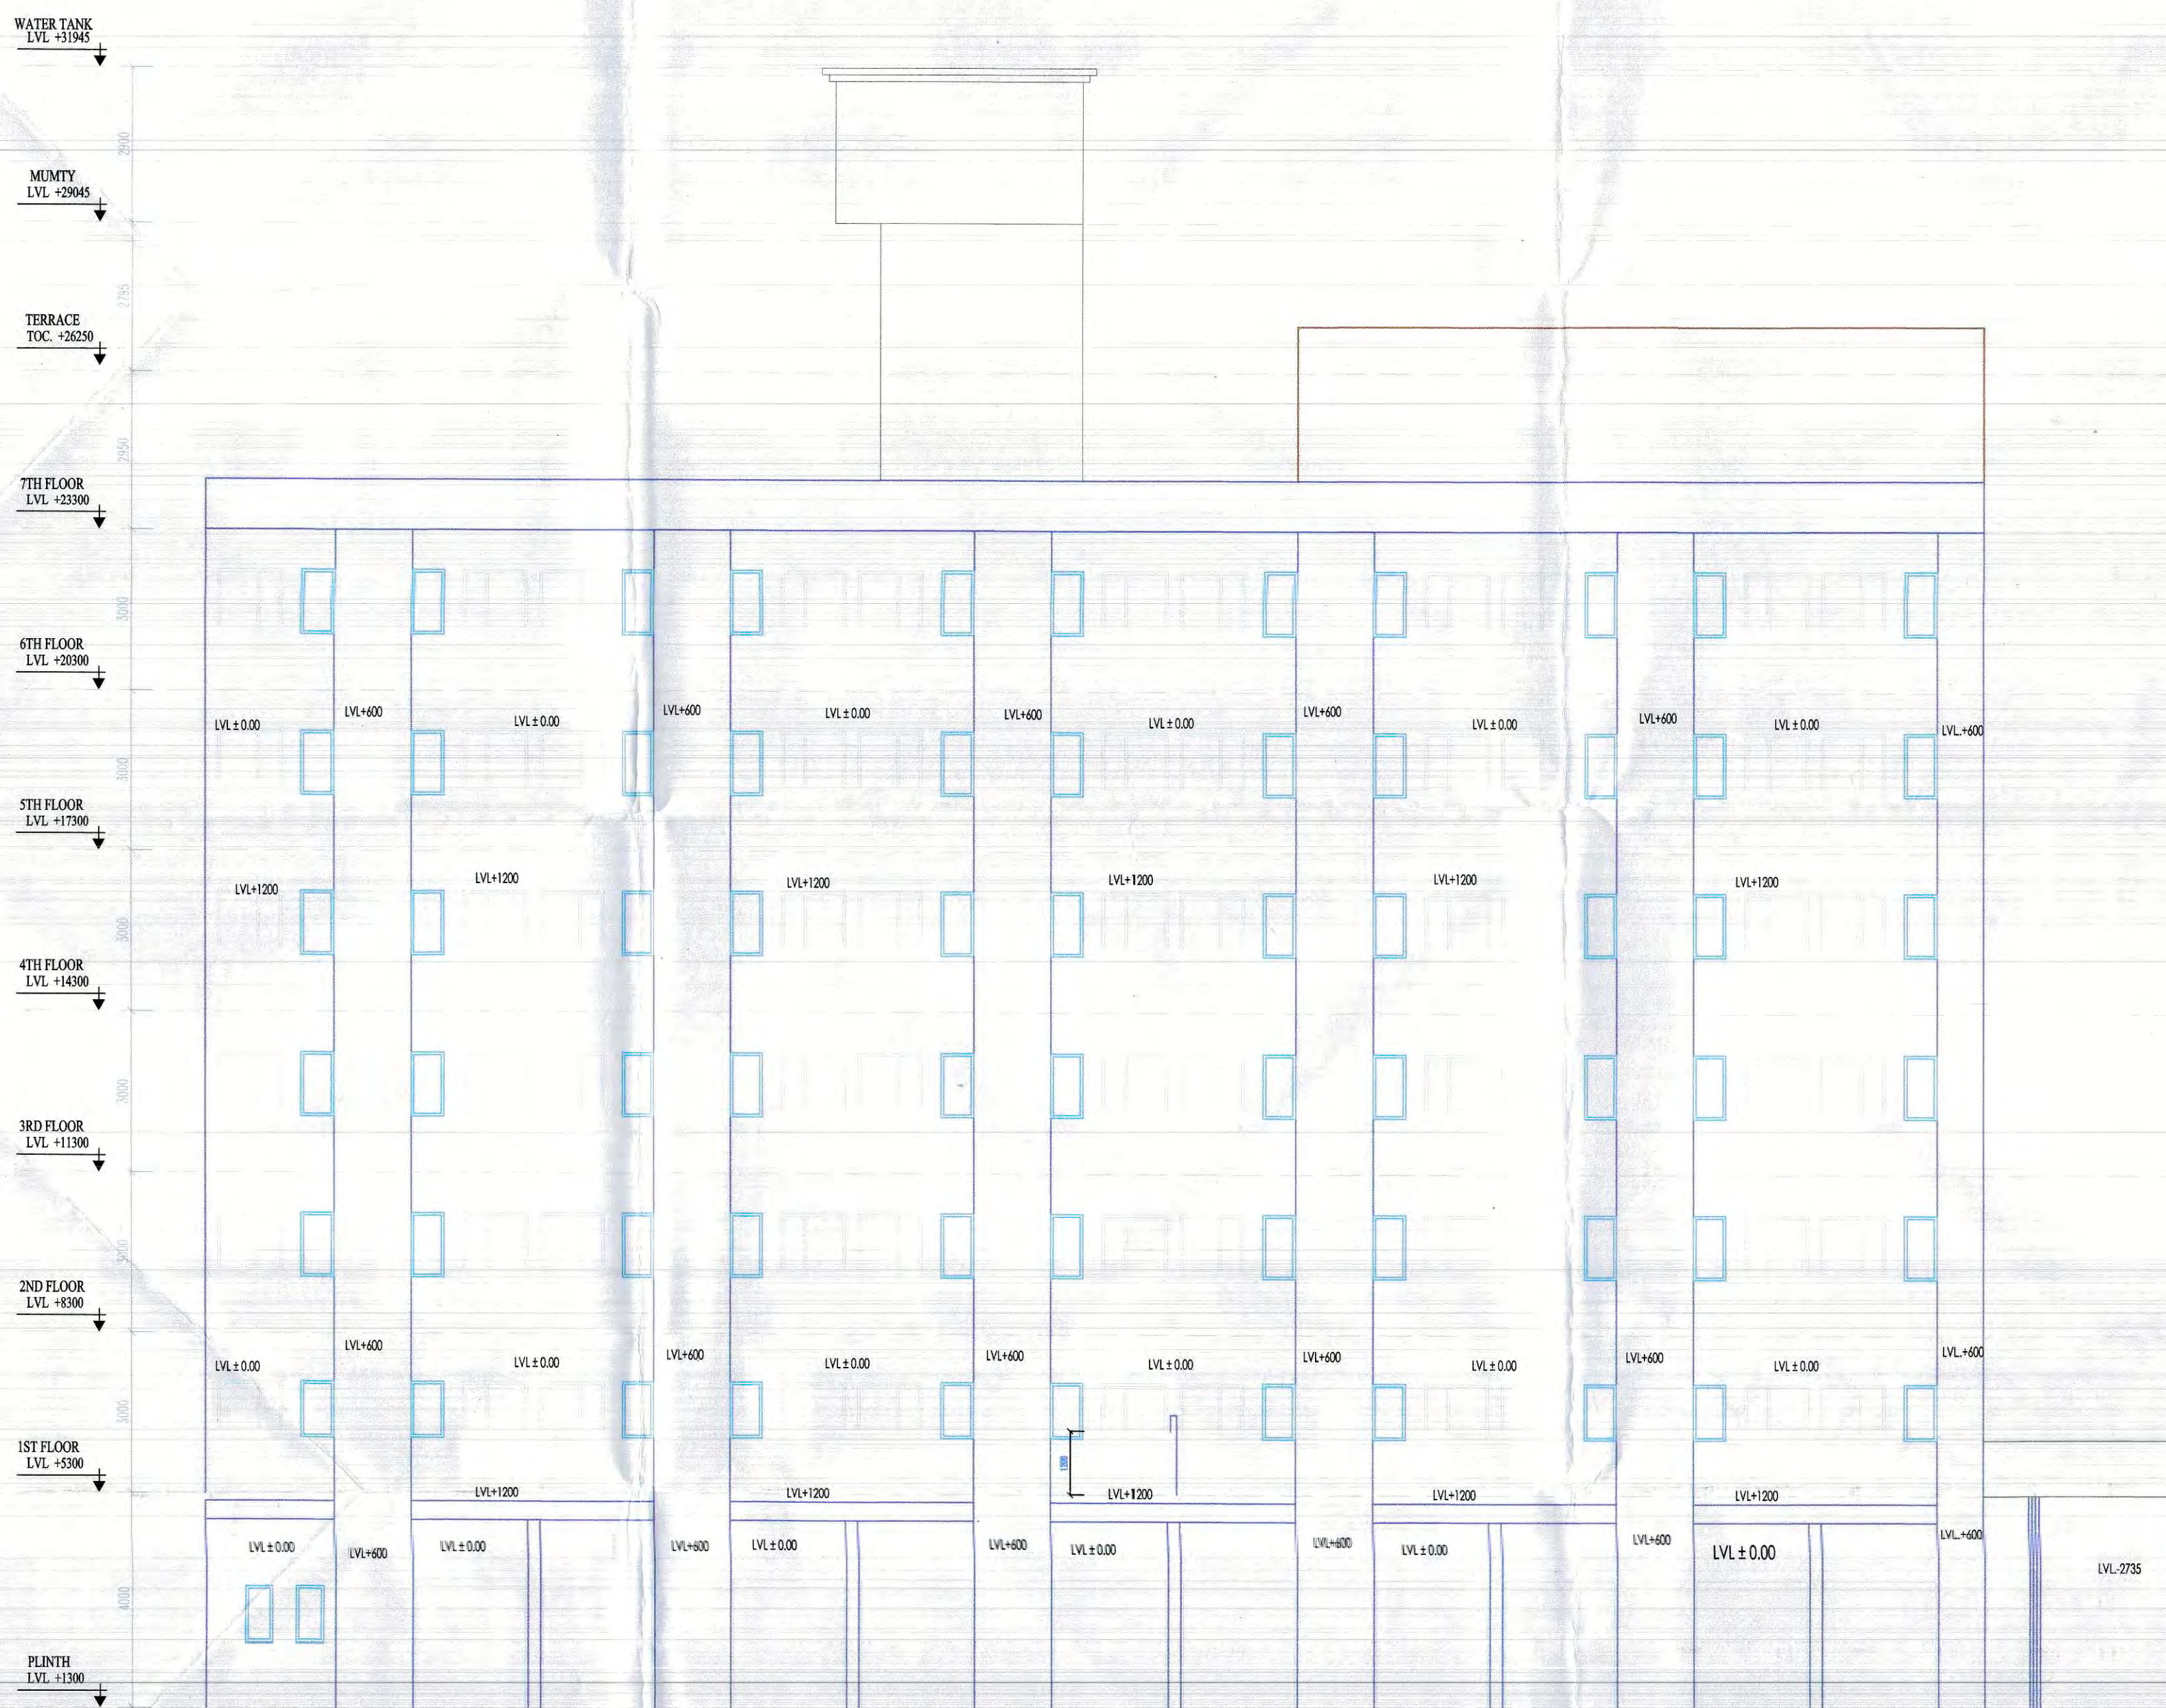

ELEVATION-C

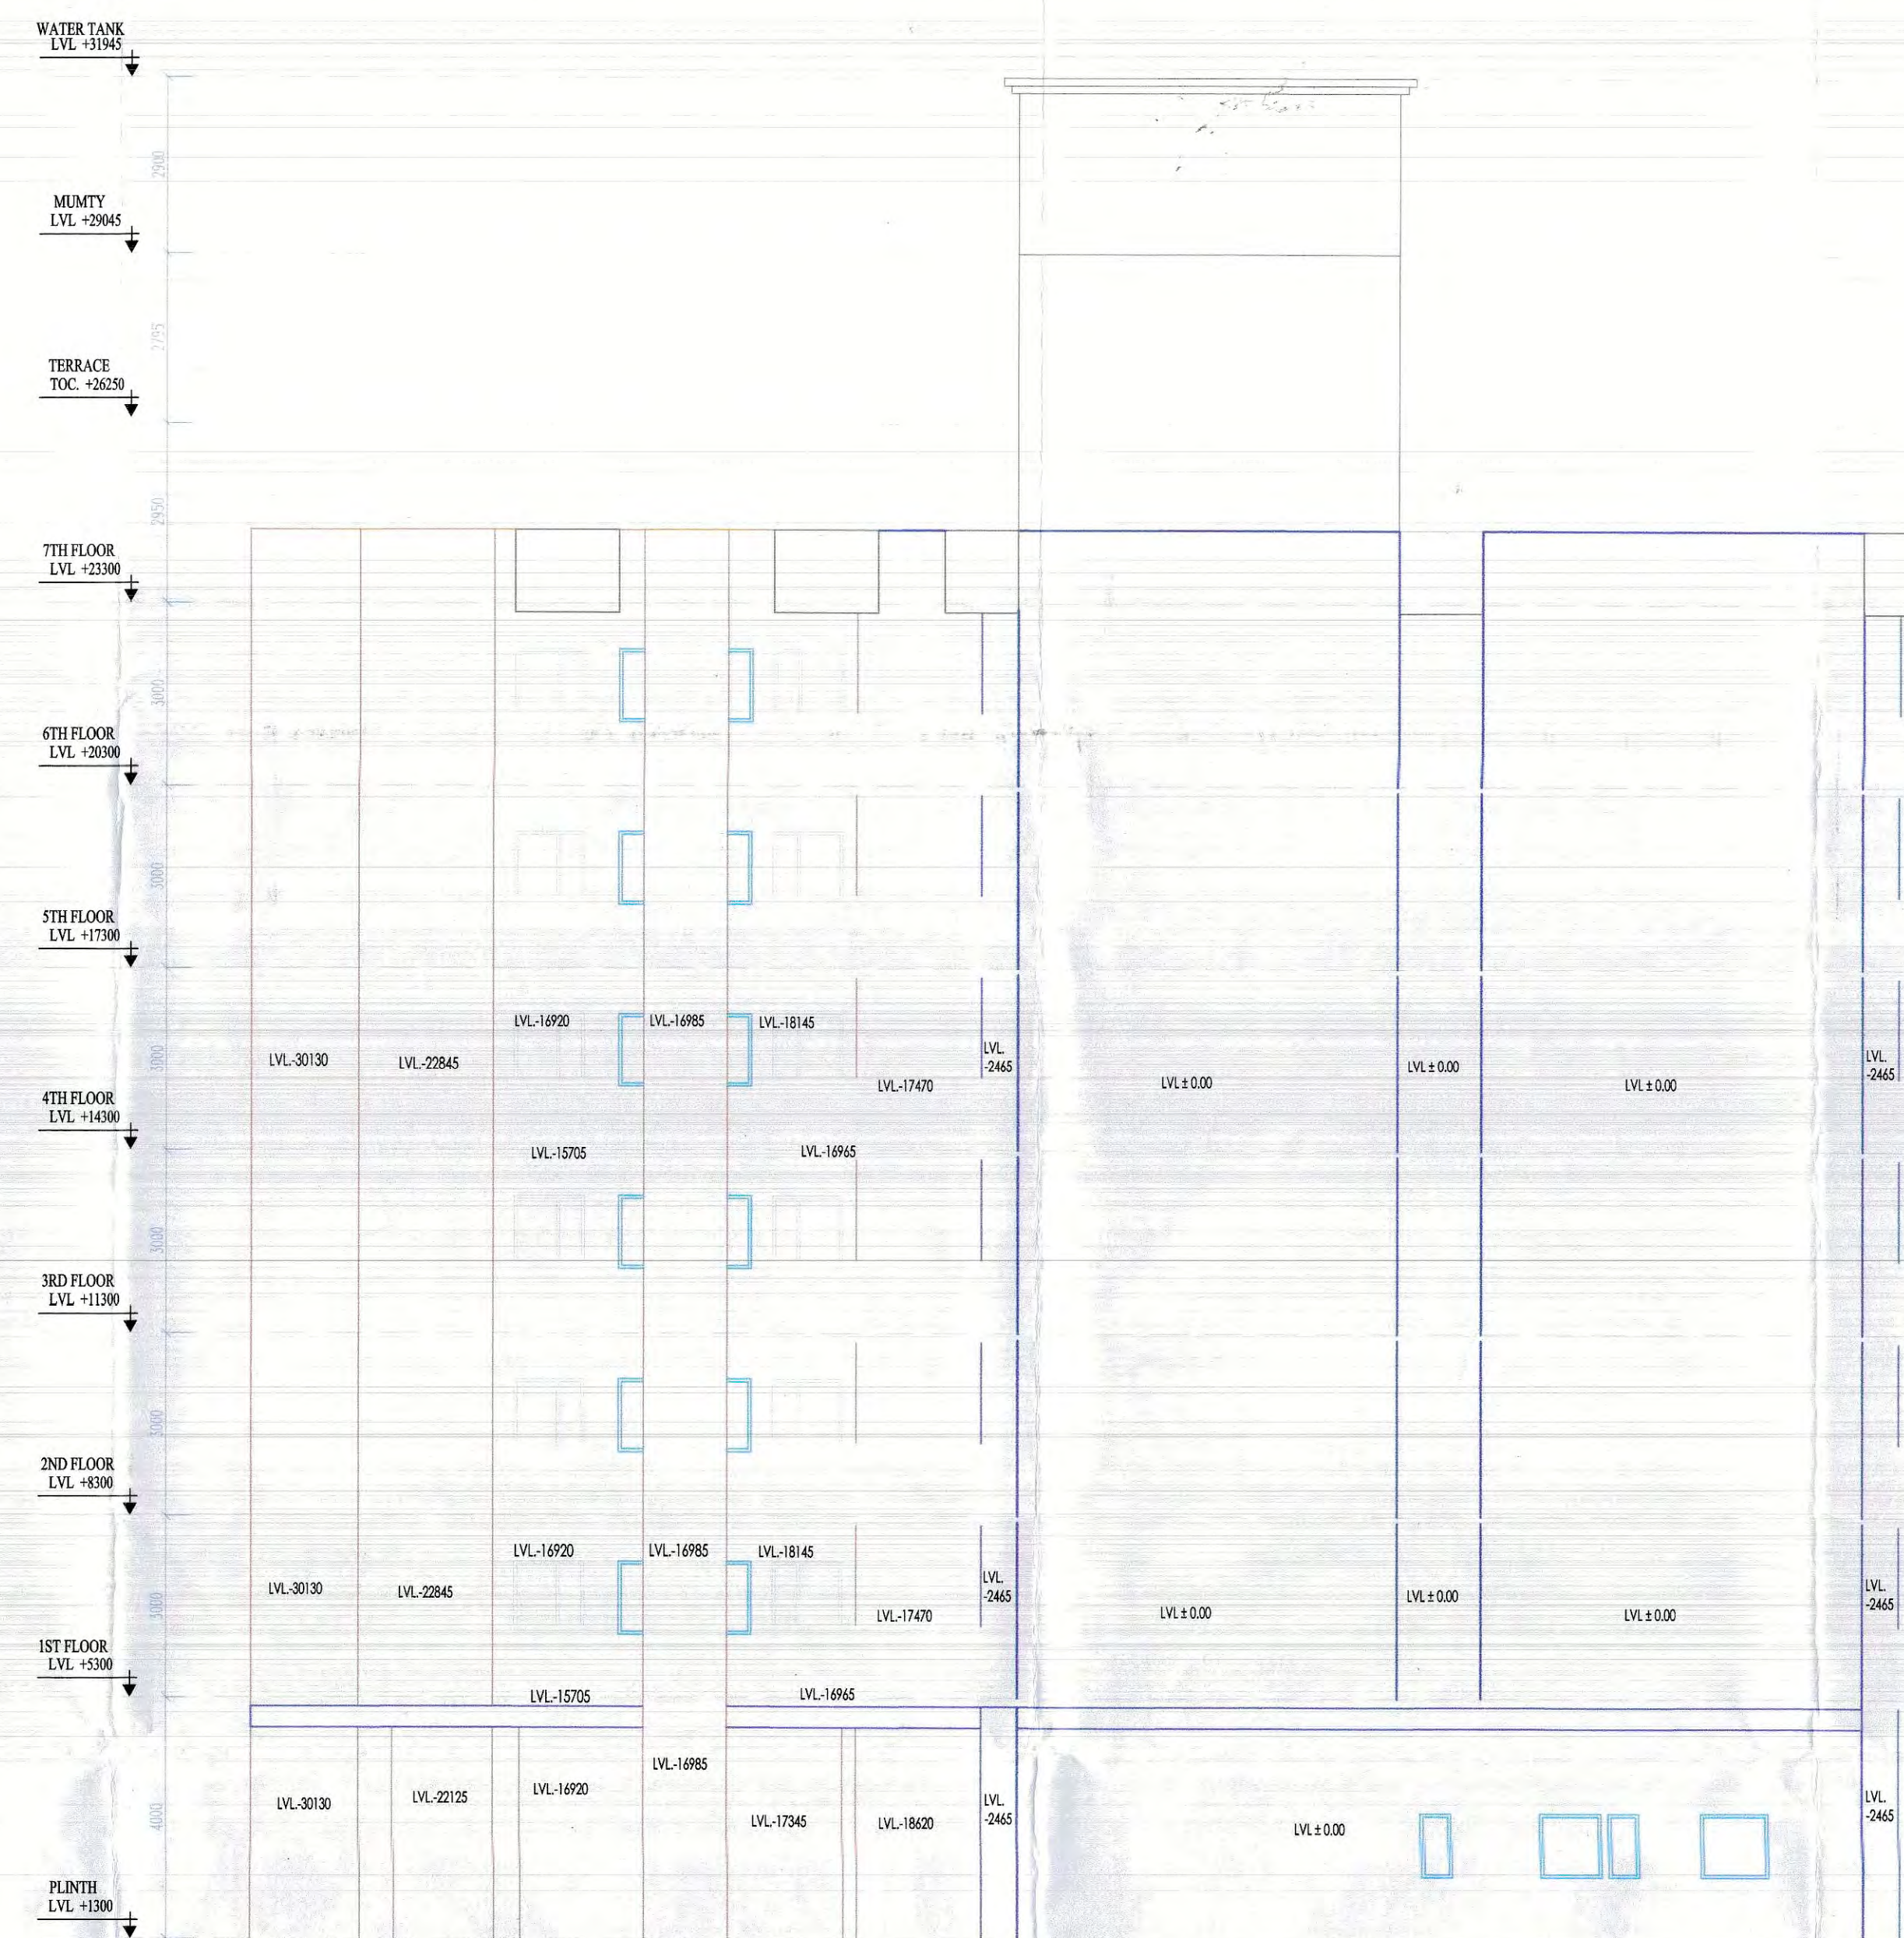

ELEVATION-B



SECTION AT AA'



SECTION AT BB'

CLIENT: M/S MAPSKO BUILDERS PVT. LTD.		
ARCHITECT:  GIAN P. MATHUR ARCHITECTS & PLANNERS		
GIAN P. MATHUR AND ASSOCIATES (P) LTD. C-5, East Of Kailash, New Delhi-110005 T: 46559951 I 46559012 E: info@gminda.com I W : www.gminda.com		
PROJECT: REVISED & PROPOSED BUILDING PLAN FOR RESIDENTIAL GROUP HOUSING COLONY MEASURING 16.368 ACRE (LICENSE NO. 38 of 2012) IN SECTOR -78/79 GURGAON DEVELOPED BY M/S MAPSKO BUILDERS PVT. LTD.		
DRAWING TITLE: ELEVATIONS & SECTIONS (EWS)		
D.N.-MV-EX-AR-11	ARCHITECT'S SIGN	OWNER'S SIGN
SCALE:- 1:100	GIAN P. MATHUR ARCHITECT B. Arch., M.C.A. L.I.A CA No. 80/5769	M/S Mapsko Builders Pvt. Ltd.  Director
DATE:- 01-03-22		
DRAWN BY:- ALI		
CHECK BY:- NAMITA		