





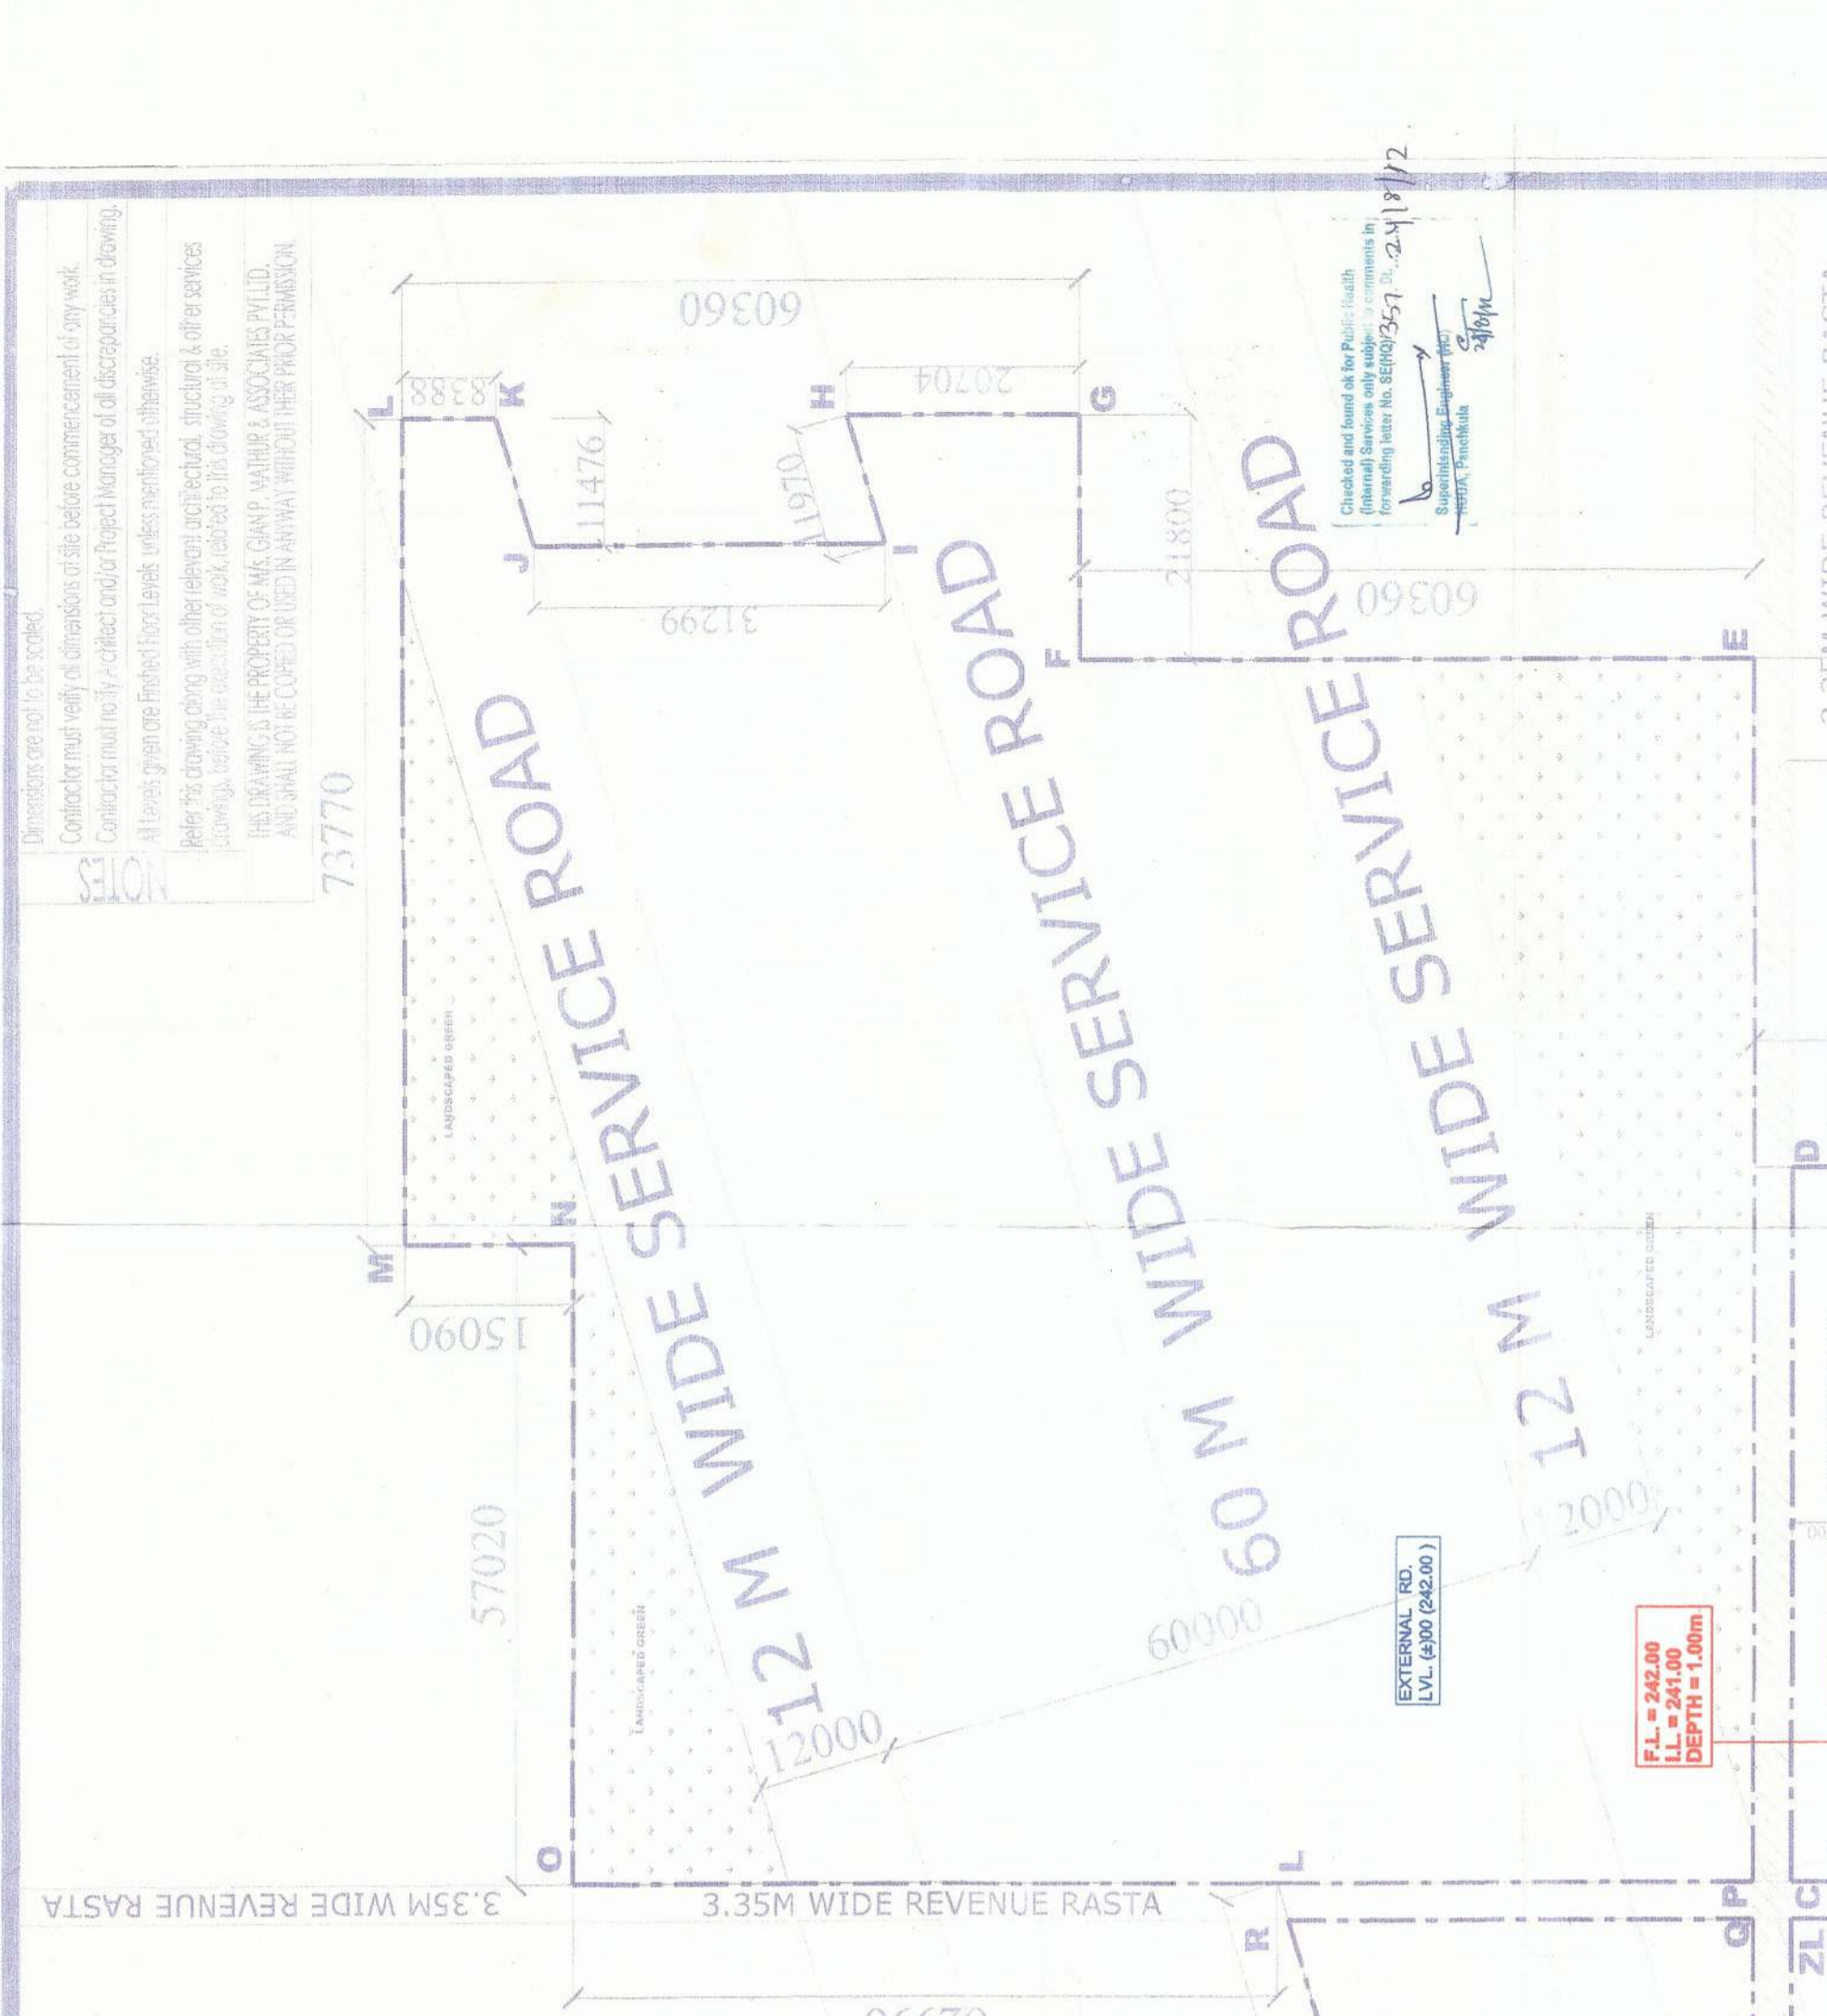





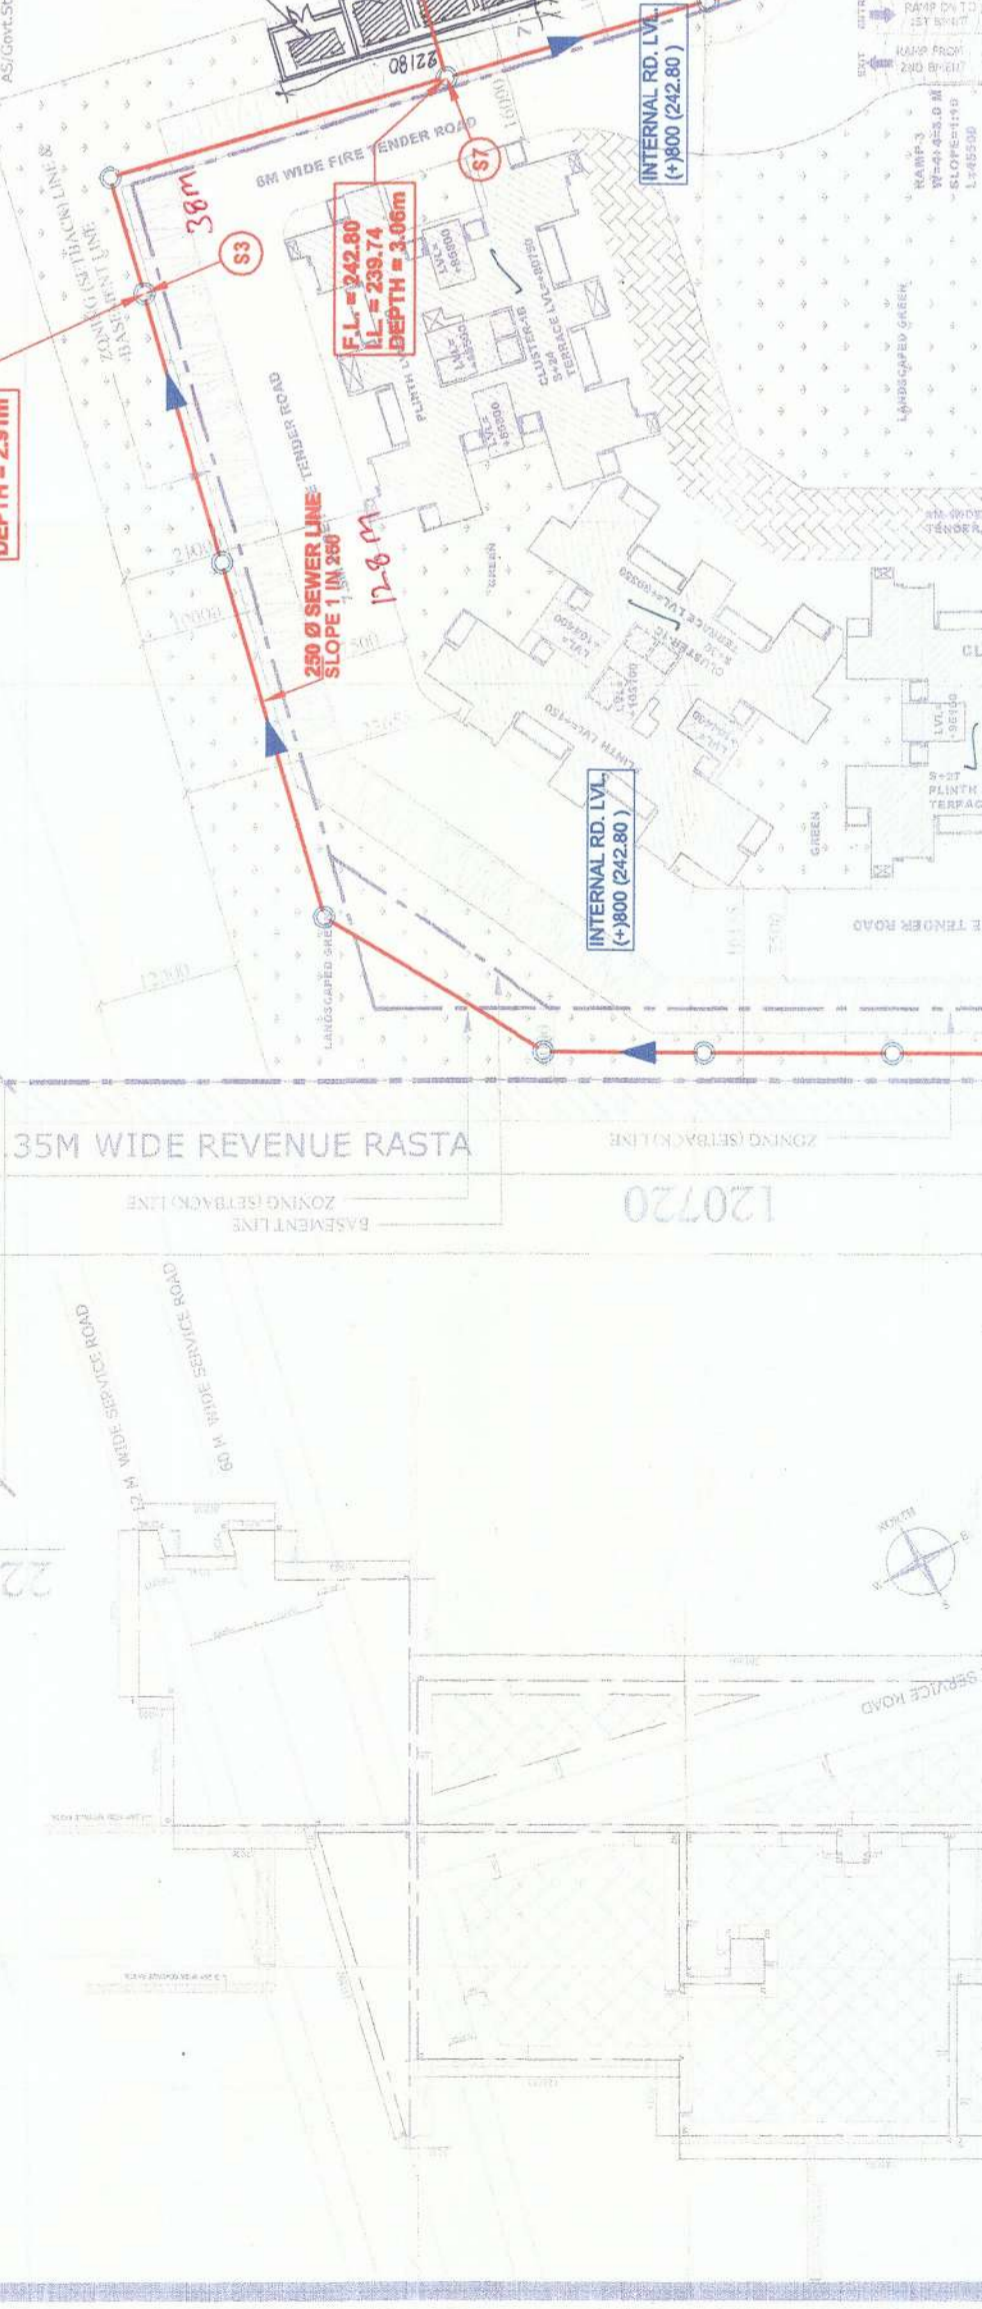


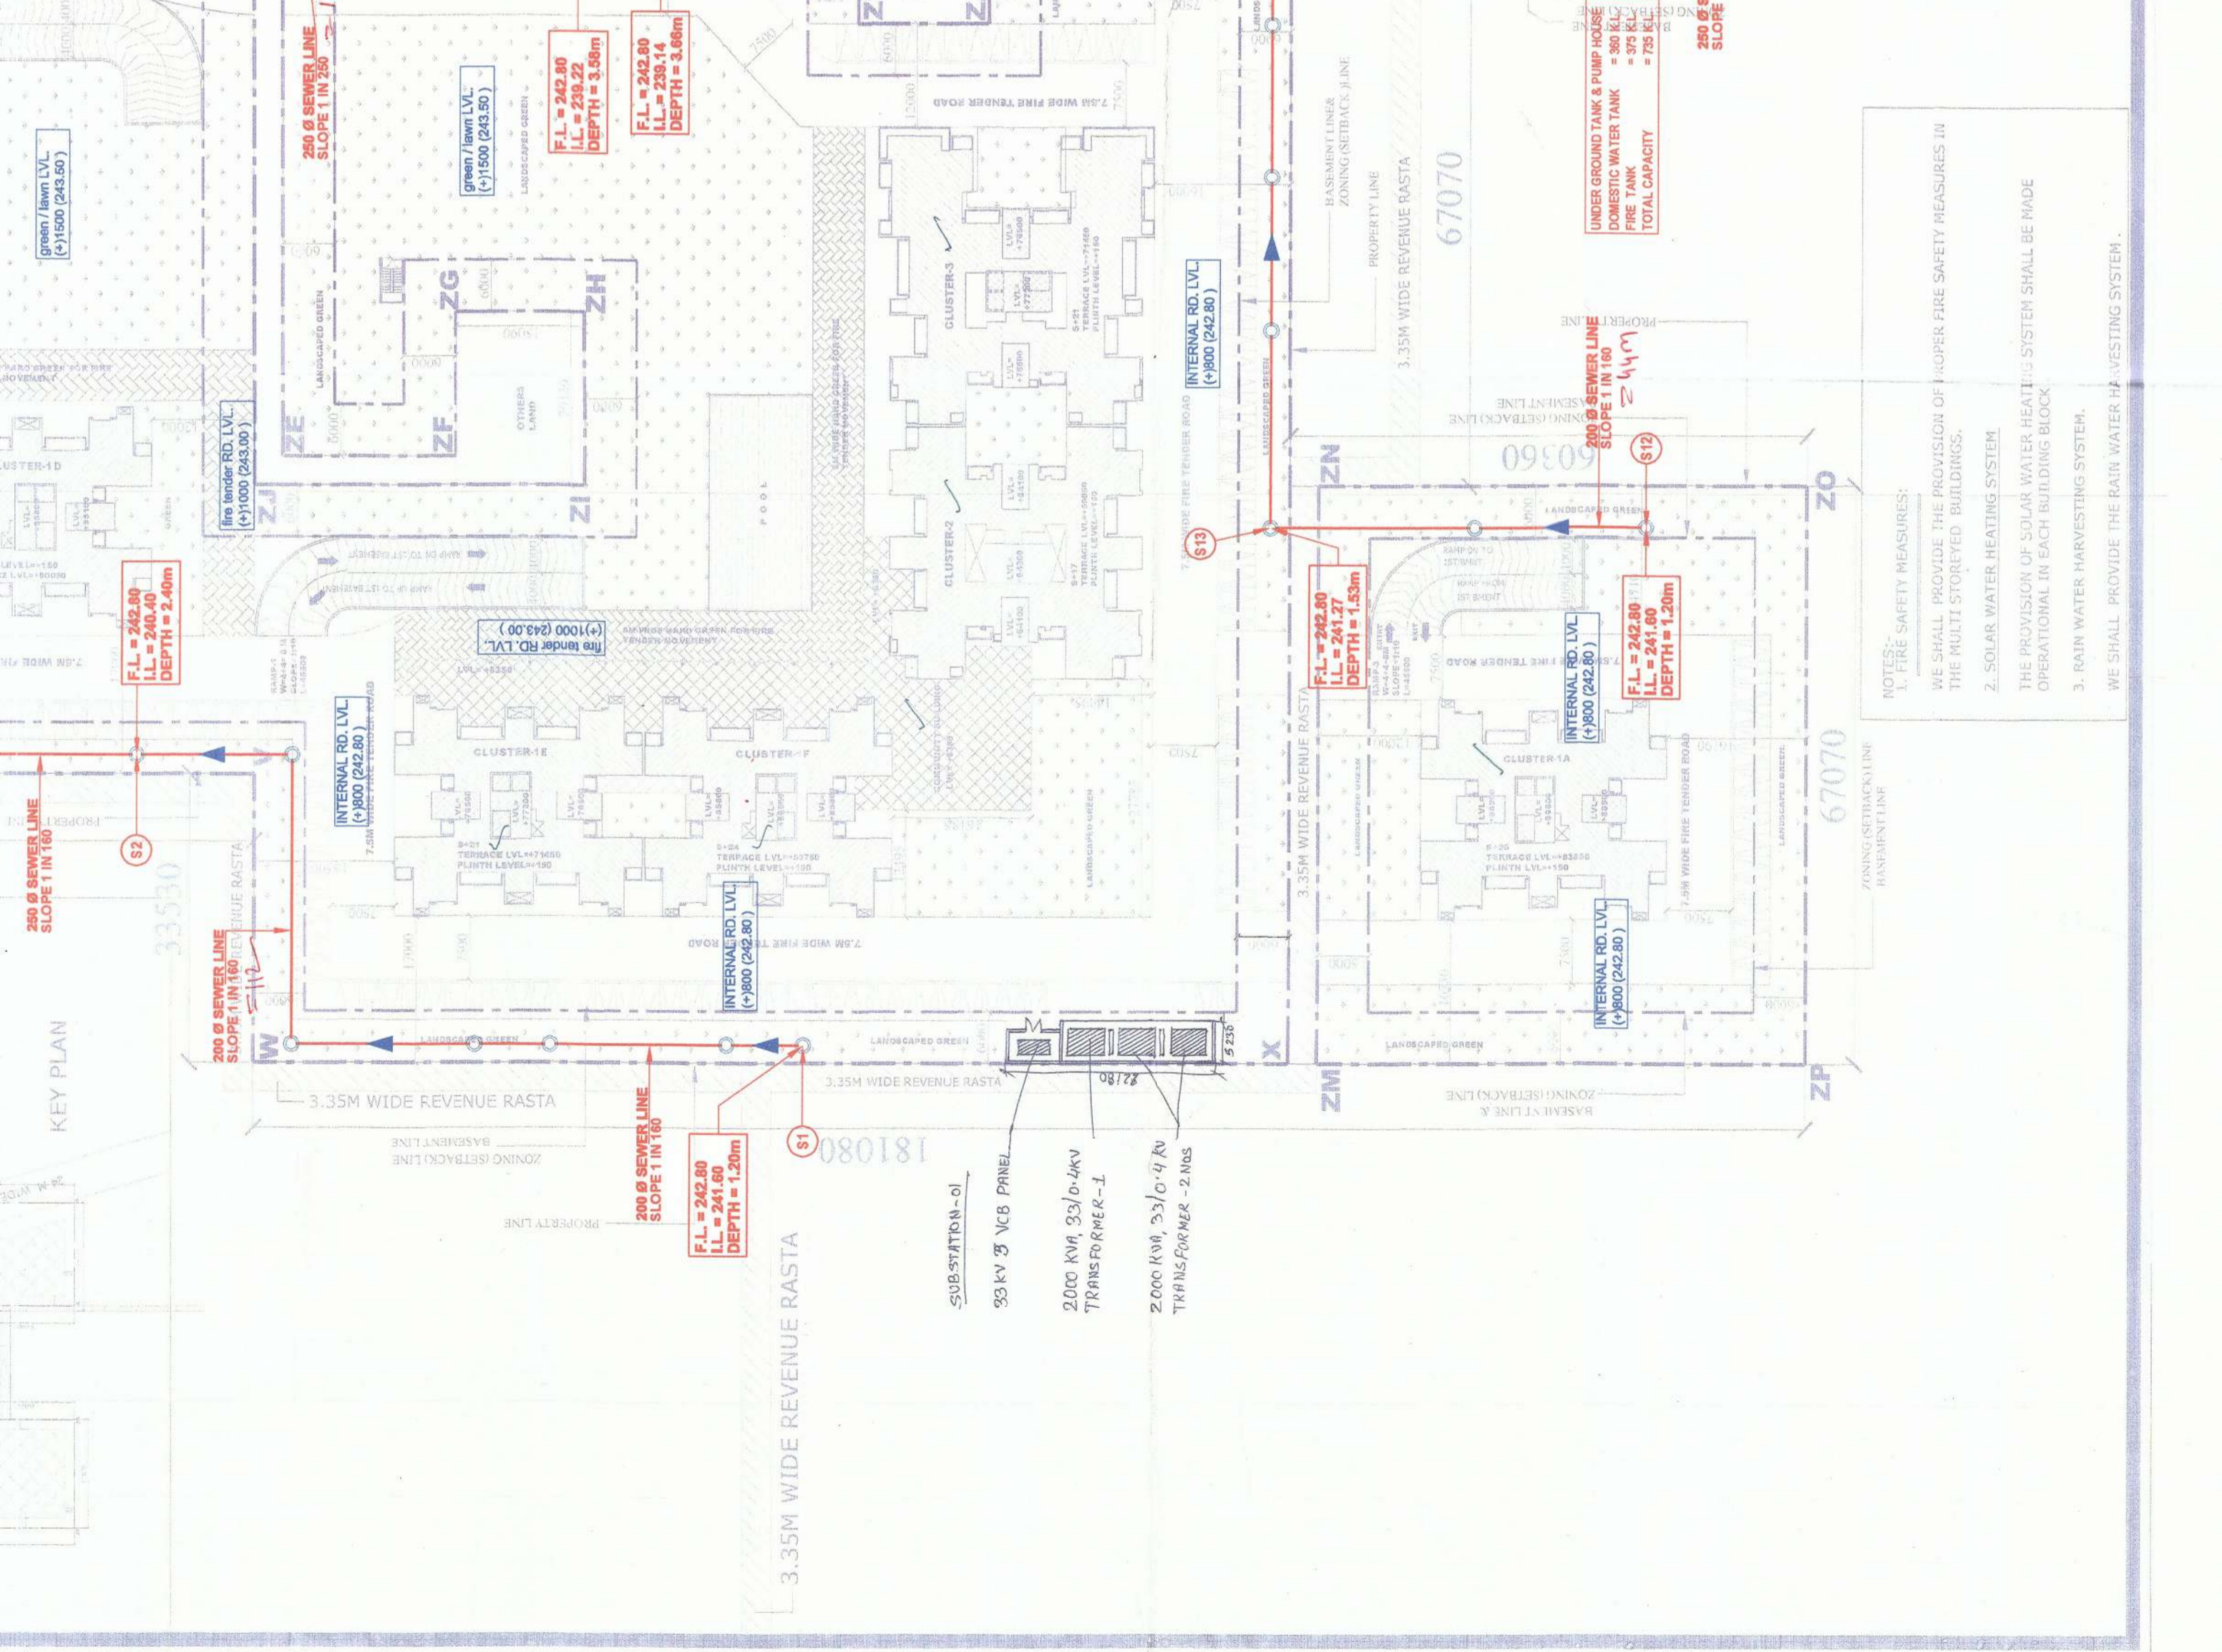


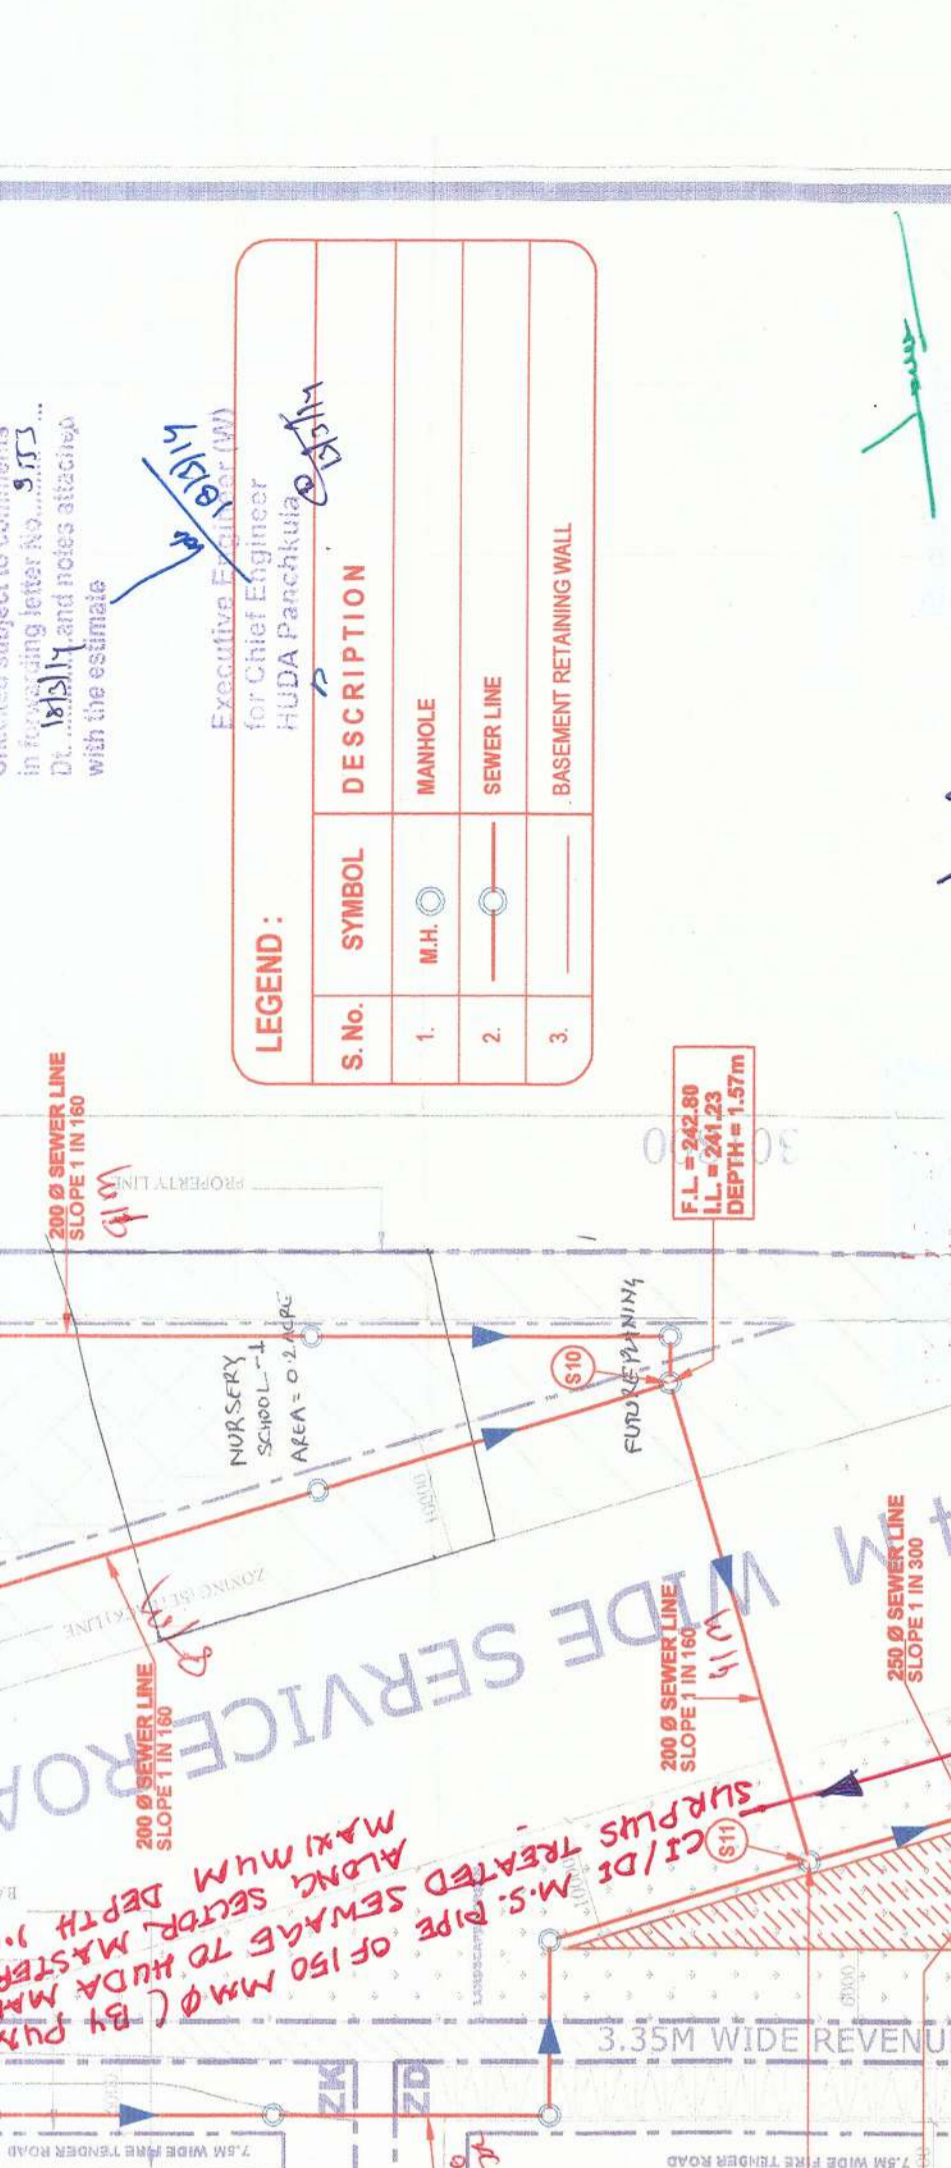

Checked & approved by the Engineer for Chief Engineer HUDA Panchkula

Checked & approved by the Engineer for Chief Engineer HUDA Panchkula

Checked & approved by the Engineer for Chief Engineer HUDA Panchkula

Consummate Engineering Services (P) Ltd.

Consummate Engineering Services (P) Ltd.

M/S MAPSKO BUILDERS PVT. LTD.

SEC - 82 & 83 GURGAON

EXTERNAL SEWERAGE SYSTEM

DATE: 25/08/11 SCALE: 1:400

OWNER'S SIGN: GIAN P. MATHUR ARCHITECT

ARCHITECT SIGN: GIAN P. MATHUR ARCHITECT

DRAWING NO: 82 & 83 GURGAON

PROJECT CODE: 022(HI) MOUNT WIL GURGAON

Director General
Town & Country Planning
Gurgaon, Chandigarh