




FOUND AS PER SELF CERTIFICATION POLICY
Plot No. Signature Global Developers

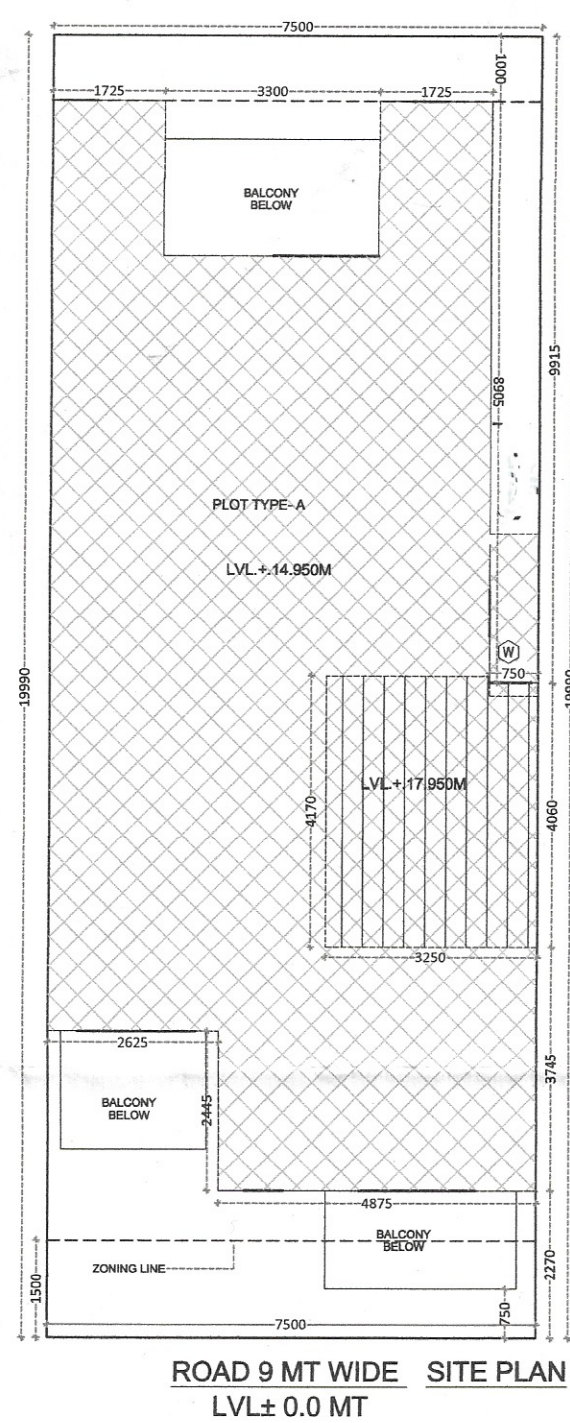


ROAD 9 MT WIDE SITE PLAN
LVL +0.0 MT

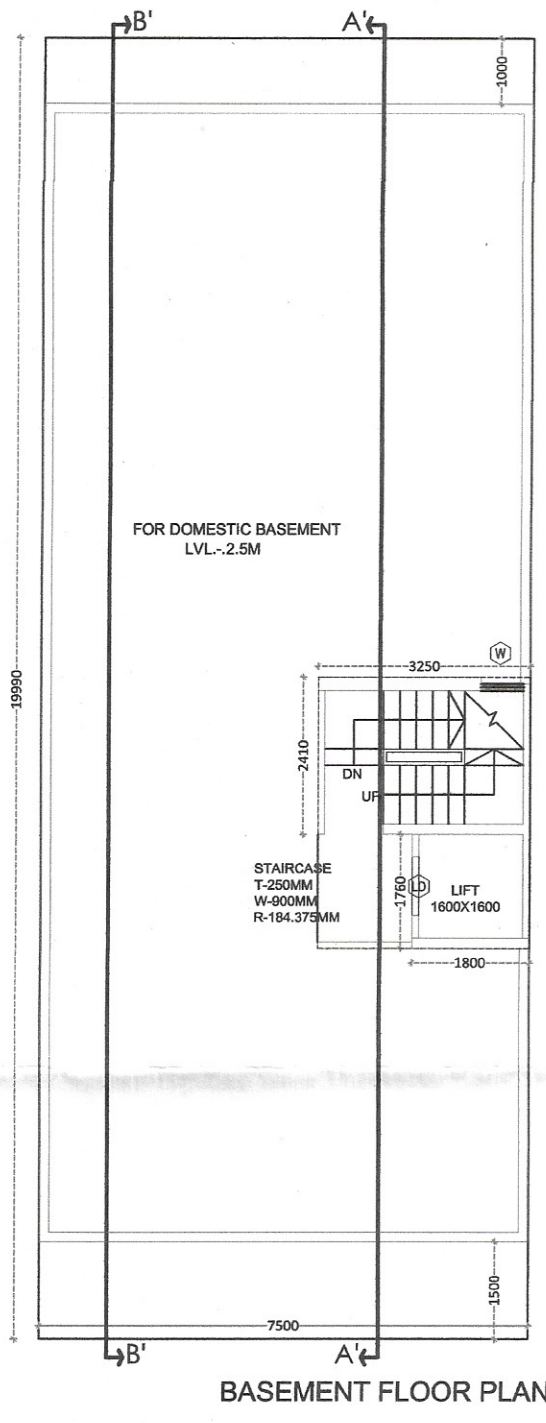


BASEMENT FLOOR PLAN

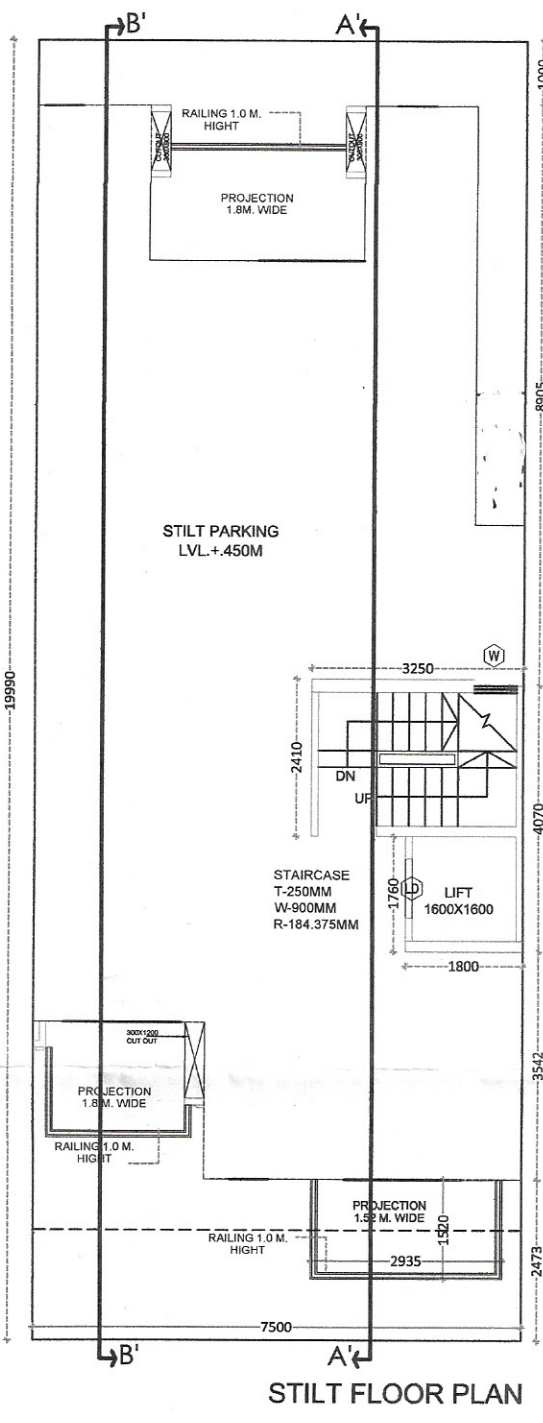


STILT FLOOR PLAN

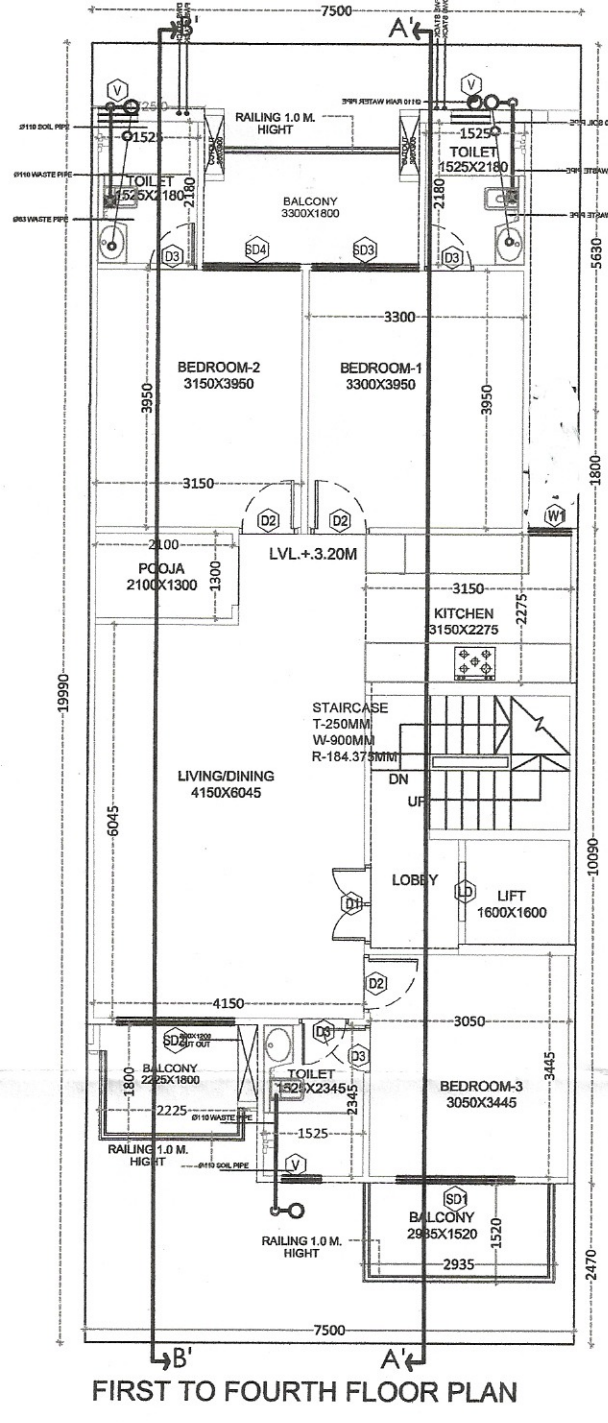

FIRST TO FOURTH FLOOR PLAN

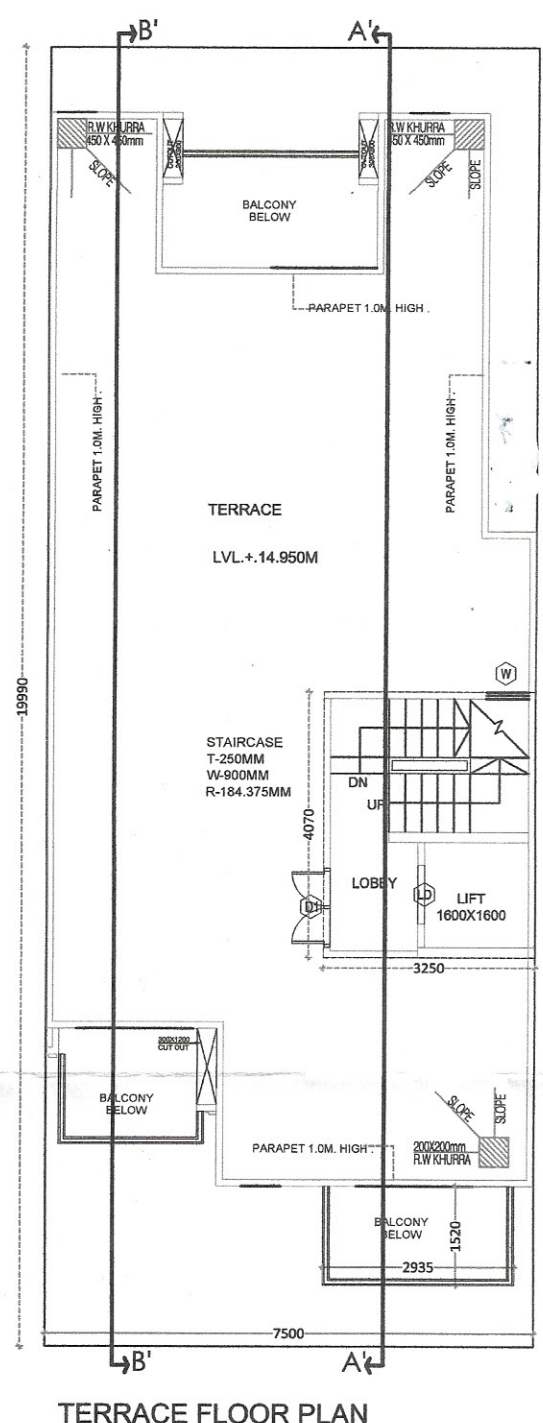


TERRACE FLOOR PLAN

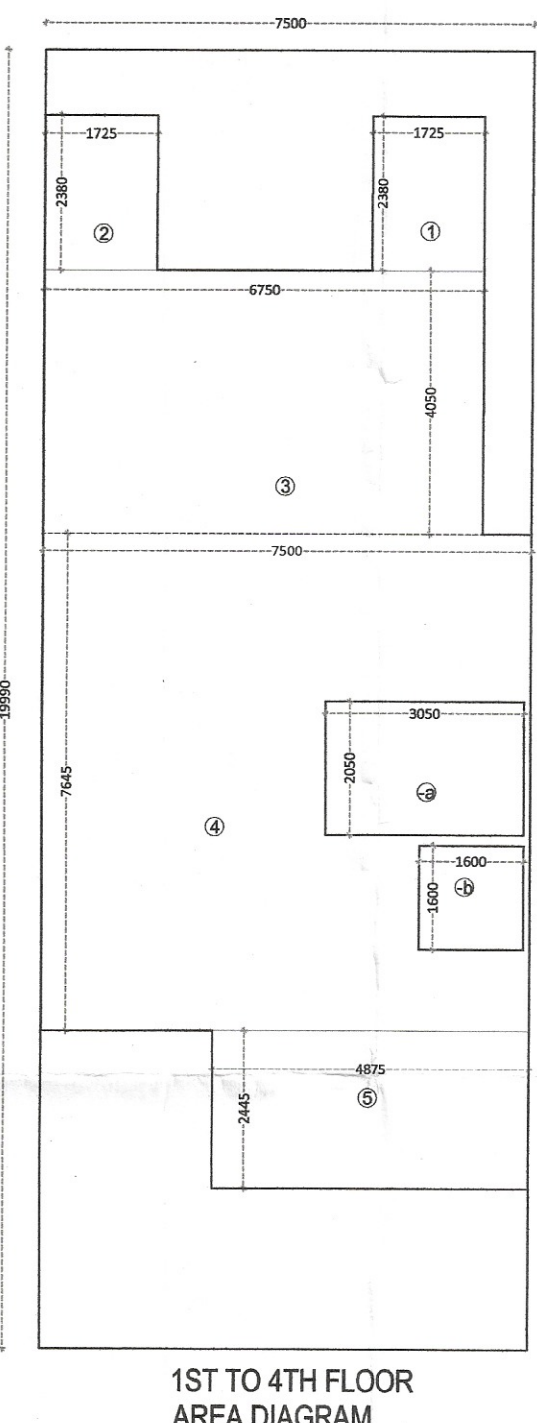


1ST TO 4TH FLOOR
AREA DIAGRAM


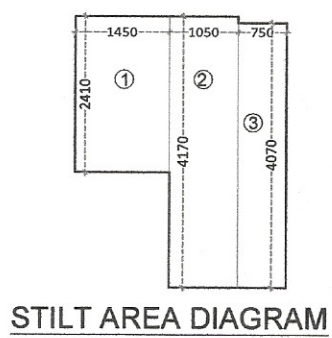

STILT AREA DIAGRAM

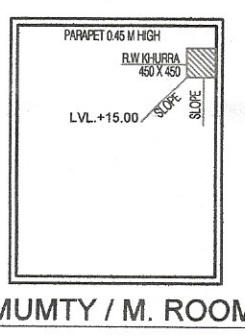

MUMTY / M. ROOM

AREA CALCULATIONS			
TOTAL PLOT AREA	7.500 X 19.990	=	149.925
PERMISSIBLE FAR @ 2.0		=	299.850
PURCHASABLE FAR @ 2.5		=	374.812
PROPOSED FAR @ 2.5		=	374.812
PERMISSIBLE GROUND COVERAGE @ 75%		=	112.444
PROPOSED GROUND COVERAGE @ 75%		=	104.805

AREA OF TYPICAL FLOOR			
ITEM	L	B	NO.
1	1.450	2.410	1
2	1.050	4.170	1
3	0.750	4.070	1
TOTAL			3

AREA OF TYPICAL FLOOR			
ITEM	L	B	NO.
1	1.725	2.380	1
2	1.725	2.380	1
3	6.750	4.050	1
5	4.875	2.445	1
TOTAL			5

DEDUCTIONS			
ITEM	L	B	NO.
a	3.050	2.050	1
b	1.600	1.600	1
TOTAL			2

TOTAL FAR AREA = TOTAL ADDITIONS - TOTAL DEDUCTION = 95.993

AREA OF STAIRCASE + LIFT			
ITEM	L	B	NO.
ST	3.050	2.050	1
LIFT	1.600	1.600	1
TOTAL			2

AREA OF TYPICAL FLOOR + STAIRCASE + LIFT = 104.805

FAR AREA DETAILS			
TOTAL AREA OF STILT FLOOR		=	10.926 SQ. M.
TOTAL AREA OF FIRST FLOOR		=	95.993 SQ. M.
TOTAL AREA OF SECOND FLOOR		=	95.993 SQ. M.
TOTAL AREA OF THIRD FLOOR		=	95.993 SQ. M.
TOTAL AREA OF FOURTH FLOOR		=	95.993 SQ. M.
TOTAL FAR AREA		=	394.897 SQ. M.

AREA OF MUMTY & MACHINE ROOM			
ITEM	L	B	NO.
1	3.250	4.070	1
TOTAL			1

AREA OF STILT FLOOR FOR PARKING			
TOTAL PROP. GROUND COVERAGE		=	104.805 SQ. M.
DEDUCTIONS		=	10.926 SQ. M.
AREA OF STILT FLOOR		=	93.880

AREA OF BASEMENT			
ITEM	L	B	NO.
1	7.500	17.490	1
TOTAL			1


TOTAL FAR AREA = TOTAL ADDITIONS - TOTAL DEDUCTION = 131.175

BUILT UP AREA DETAILS			
TOTAL AREA OF BASEMENT FLOOR		=	131.175 SQ. M.
TOTAL AREA OF STILT FLOOR		=	104.805 SQ. M.
TOTAL AREA OF FIRST FLOOR + AREA OF STAIRCASE + LIFT		=	109.245 SQ. M.
TOTAL AREA OF SECOND FLOOR + AREA OF STAIRCASE + LIFT		=	109.245 SQ. M.
TOTAL AREA OF THIRD FLOOR + AREA OF STAIRCASE + LIFT		=	109.245 SQ. M.
TOTAL AREA OF FOURTH FLOOR + AREA OF STAIRCASE + LIFT		=	109.245 SQ. M.
TOTAL AREA OF MUMTY & MACHINE ROOM		=	13.228 SQ. M.
TOTAL BUILT UP AREA		=	586.188 SQ. M.




FRONT SIDE ELEVATION

REAR SIDE ELEVATION

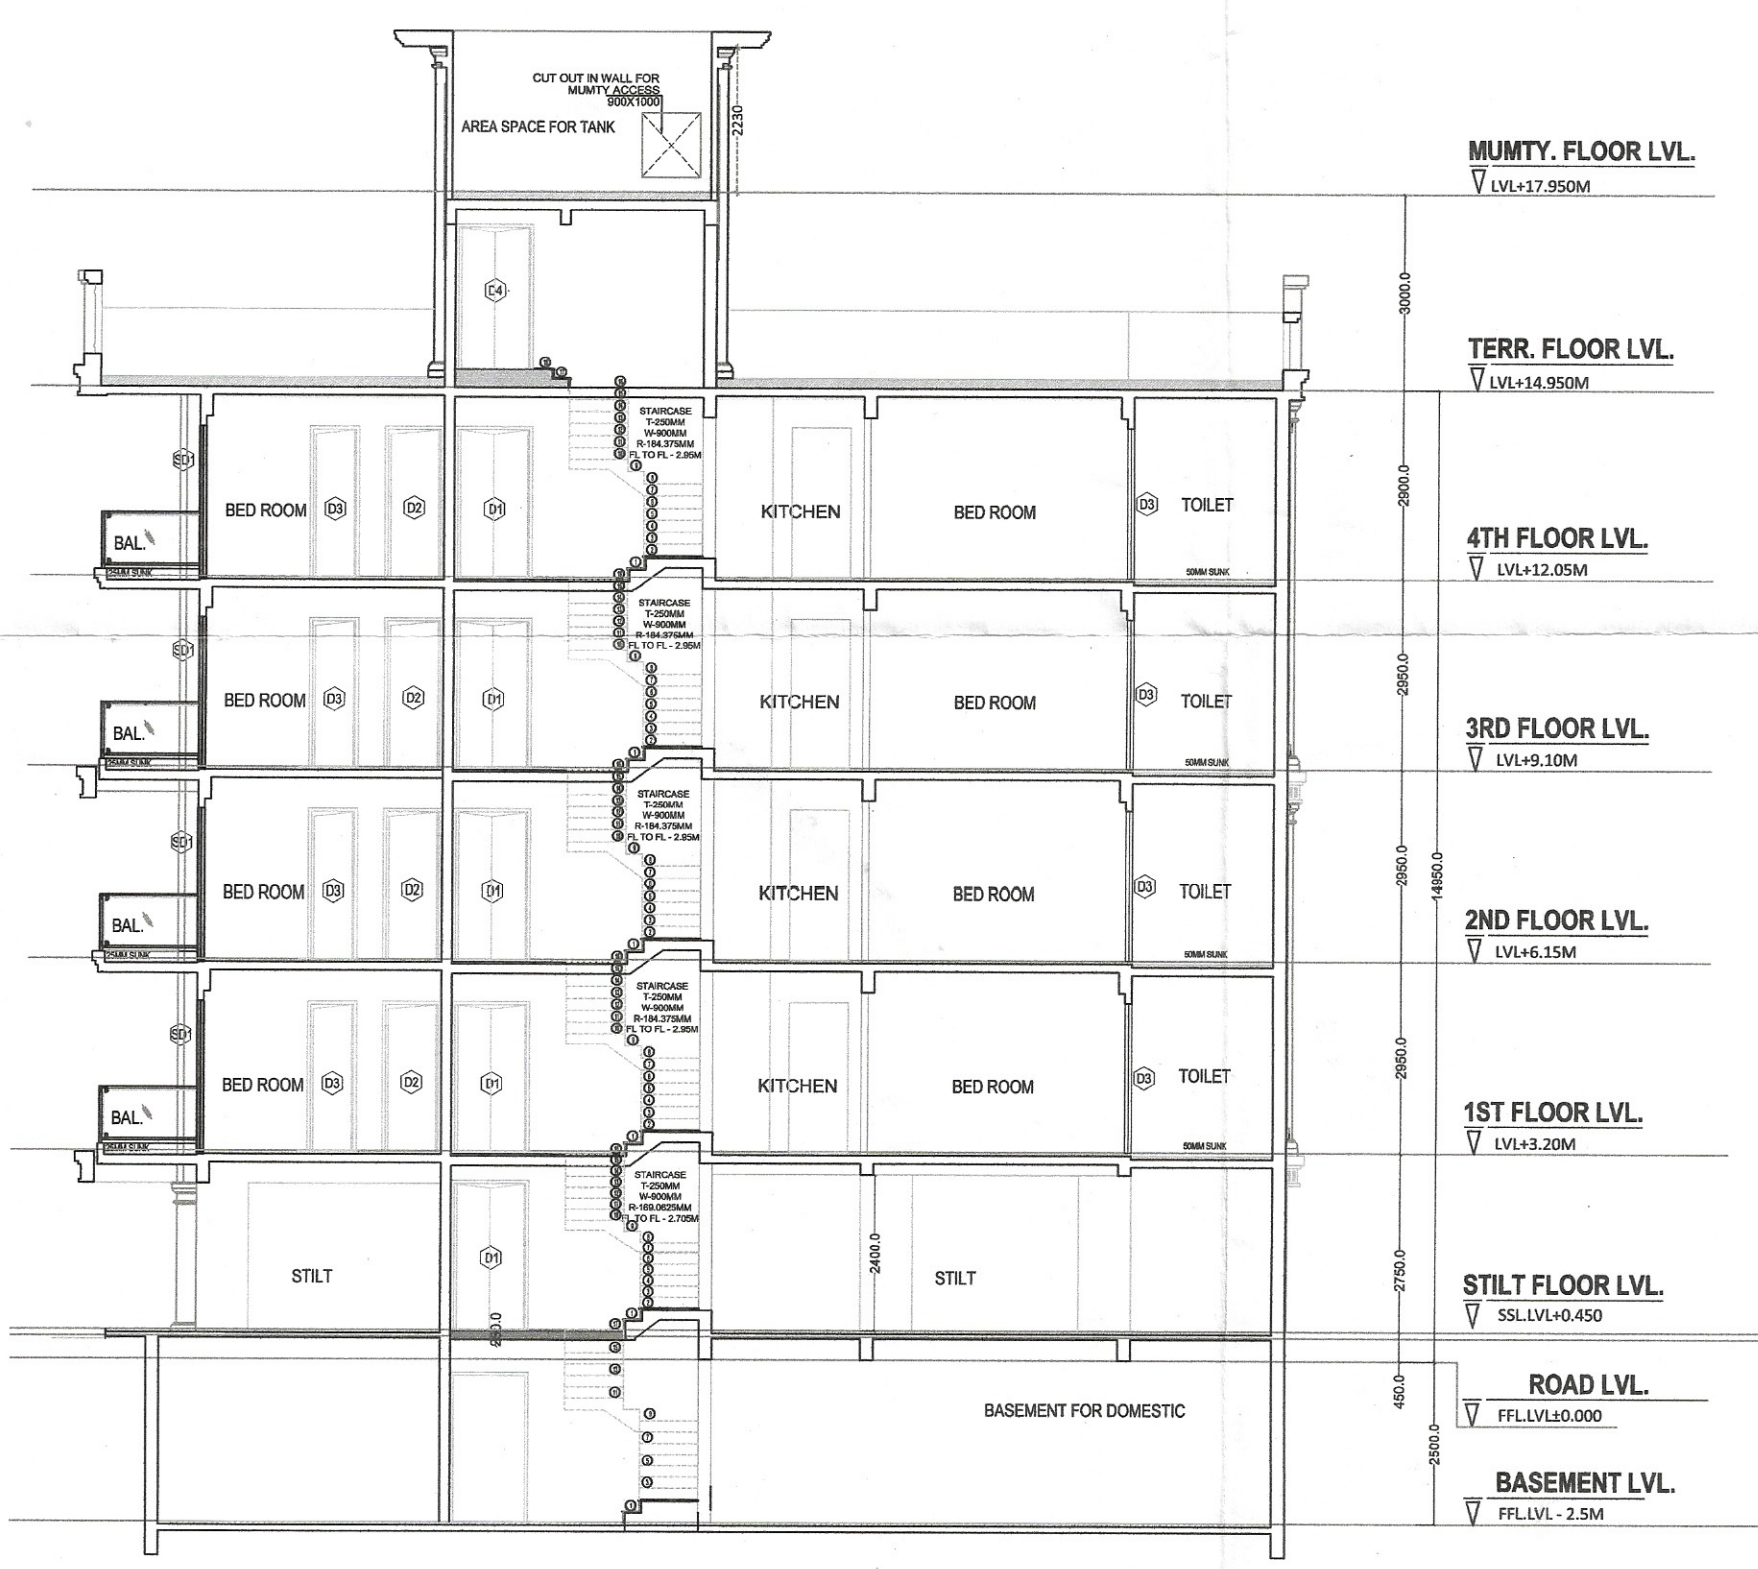

SECTION-A-A

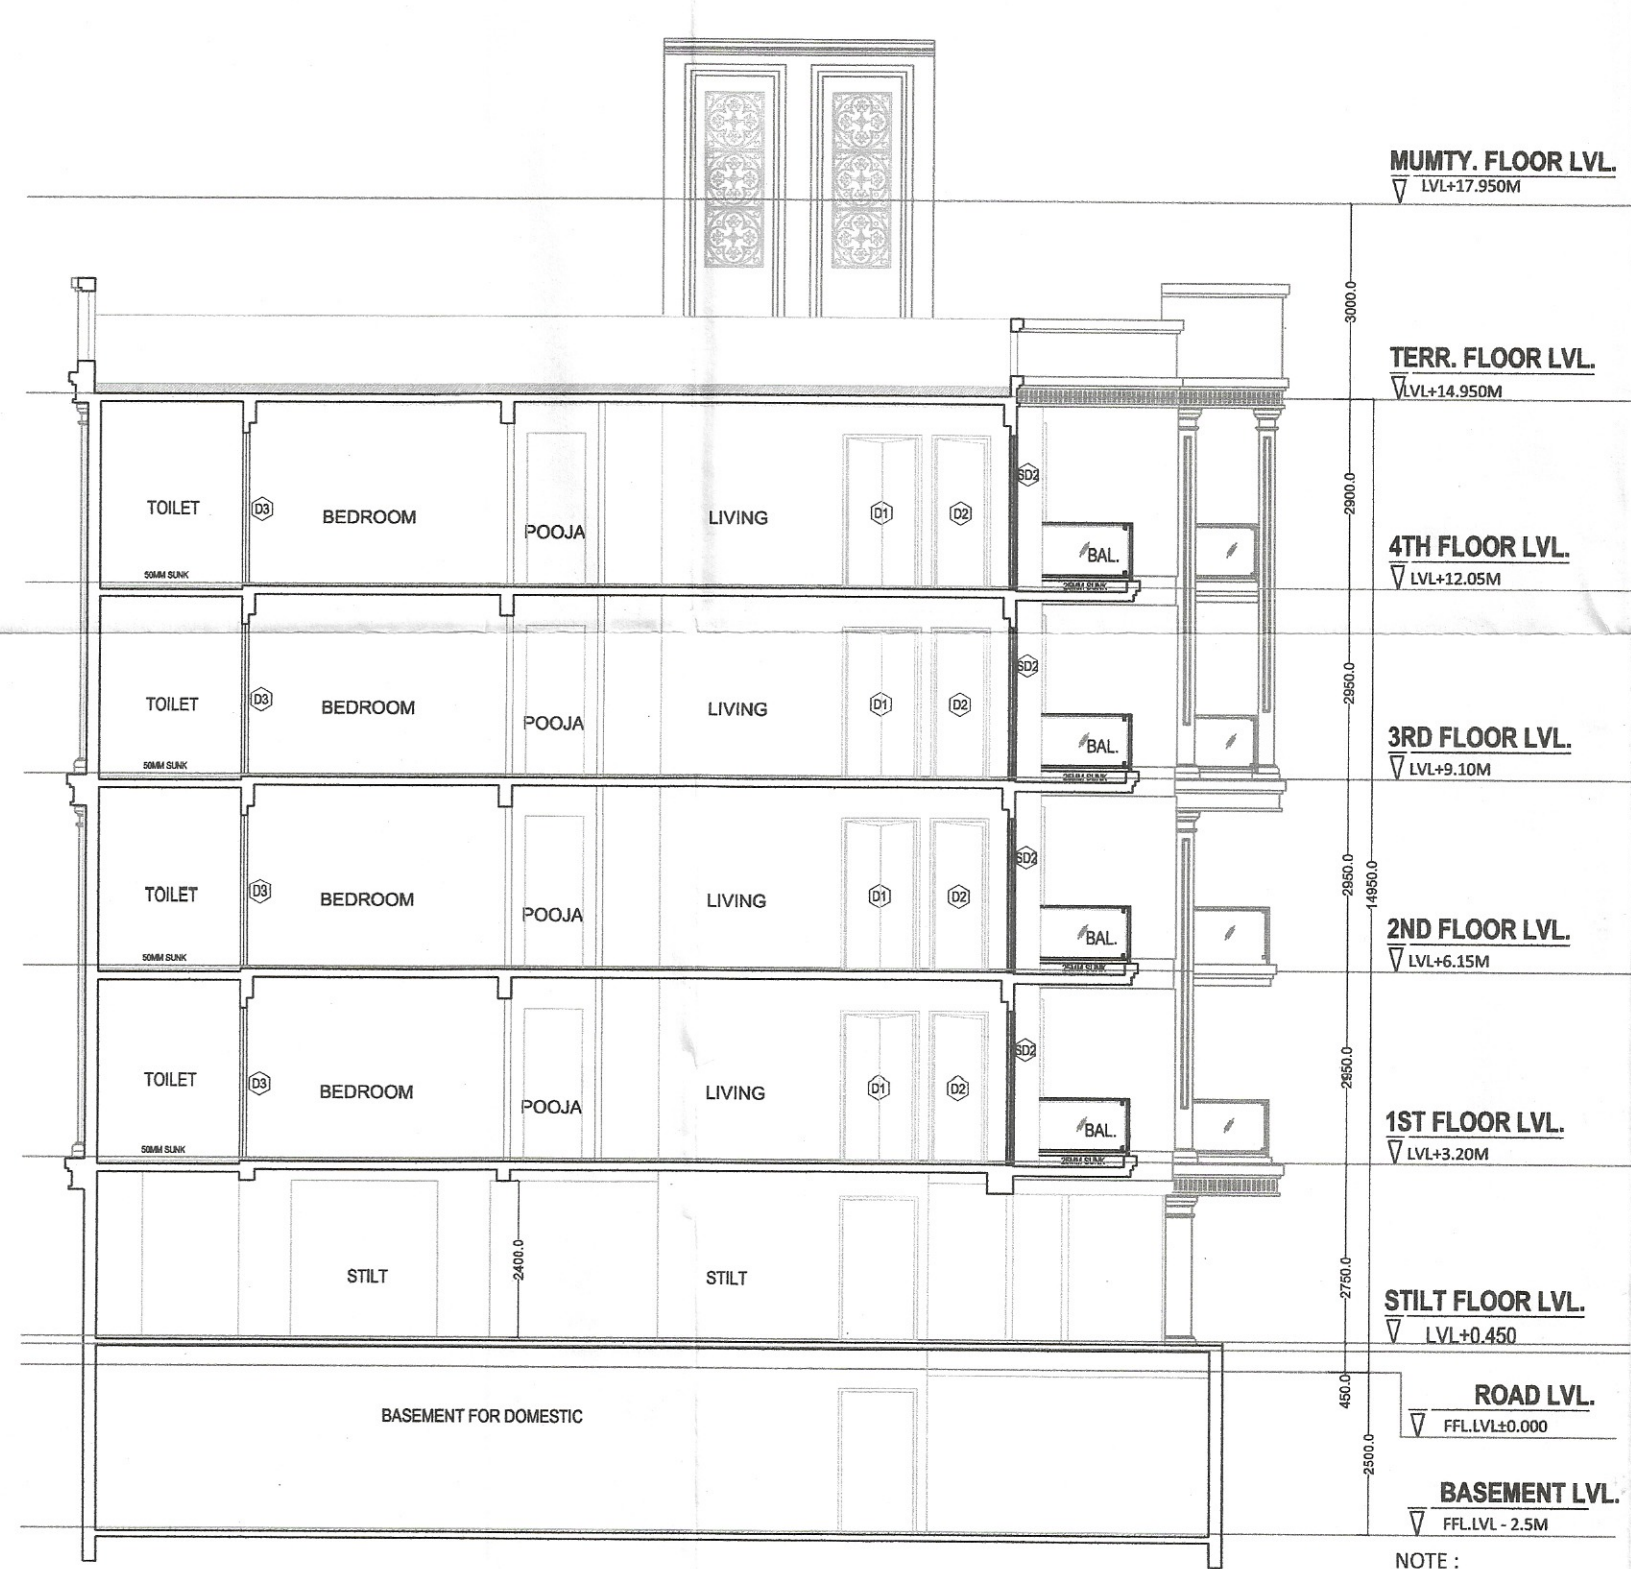

SECTION-B-B

NOTE:
1. WALLS WILL BE IN BLOCK WORK AND 100MM/200MM THICK
2. TOILET WILL BE MECHANICALLY VENTILATED
3. ADJACENT PLOTS WILL BE AS MIRROR LAYOUT

AR. AMAN T. KRAL
CA/2014/7967
AMBIN DESIGNS
(M) +91 9034327061

PROJECT:	REVISED BUILDING PLAN OF PLOT NO. 100.11.01.01.01.01, 21.22.23.24.25.26.27.28.29.30.31.32.33.34.35.36.37.38.39.40.41.42.43.44.45.46.47.48.49.50.51.52.53.54.55.56.57.58.59.60.61.62.63.64.65.66.
----------	---