


AREA STATEMENT				
TOTAL PLOT AREA	9.3694	ACRES OR	37916.556	SQ. MTRS.
	PERMISSIBLE		PROPSOED	
		ACRE	ACRE	
MAX PERMISSIBLE AREA UNDER PLOTTING	61.00	%	5.7153	57.92%
AREA FOR COMMAN FACILITIES TO BE HANDED OVER TO GOVT.	10.00	%	0.9369	10%
MIN GREEN AREA	7.5	%	0.7027	7.5%
COMMERCIAL AREA	4.00	%	0.3748	4.0%
NO. OF PLOTS				173
OCCUPANCY PER DWELLING PLOT				18.0
TOTAL POPULATION		PERSONS		
DENSITY	240-400	PPA		332.36%

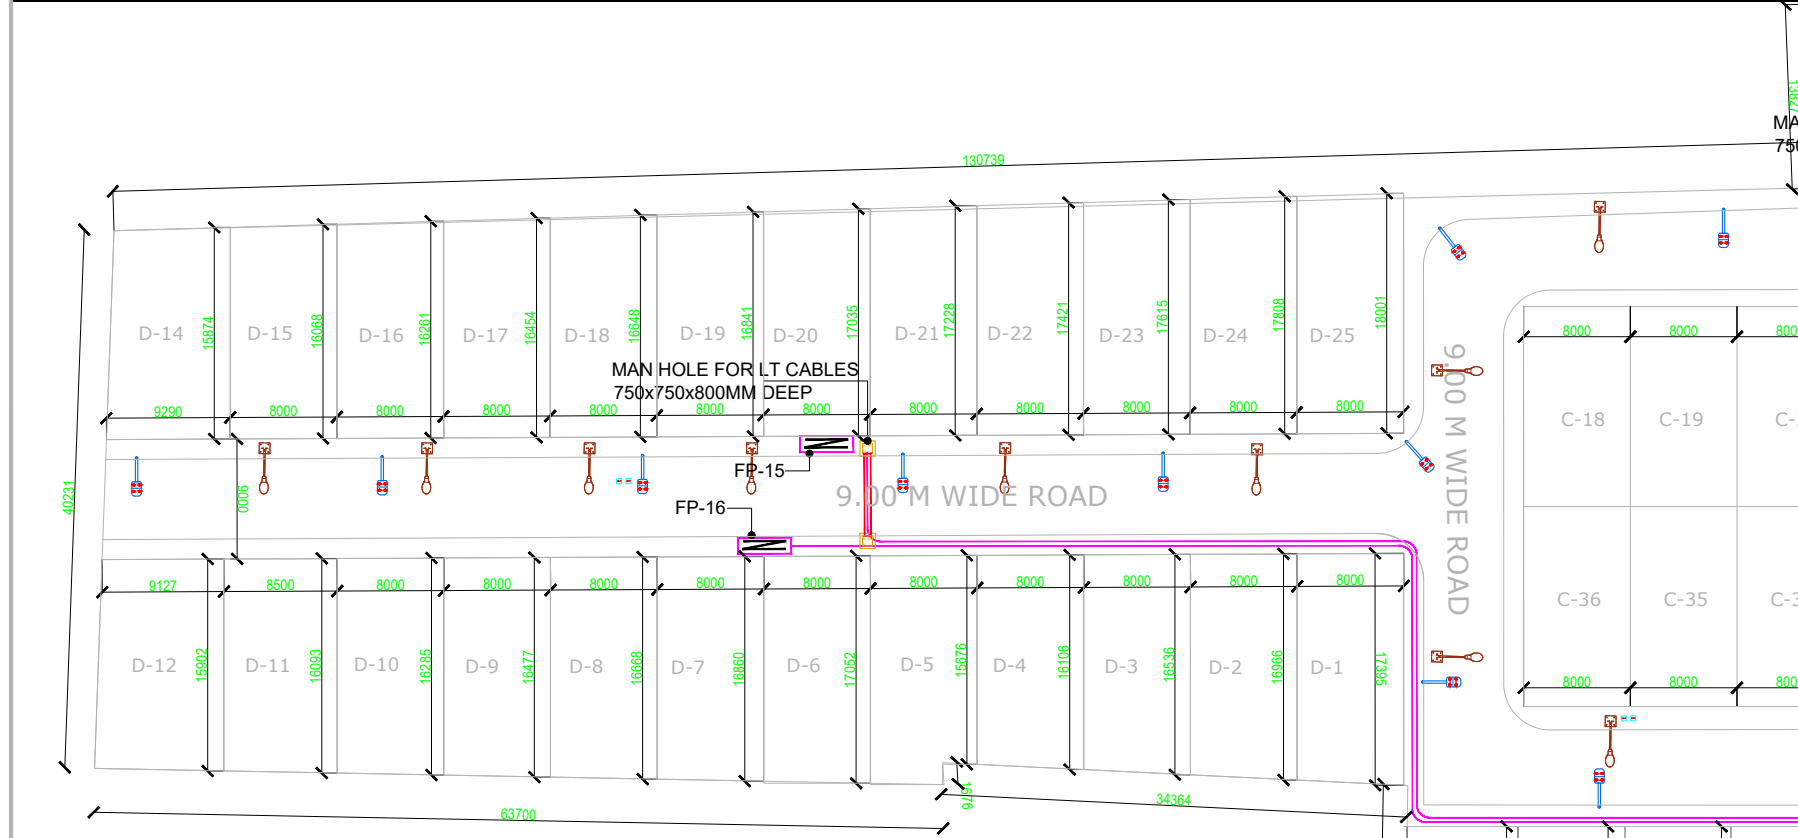

DETAIL OF TOTAL NO OF PLOTS

IO.	PLOT SIZE		AREA IN SQ.MTRS.	NO.OF PLOTS	AREA IN SQ.MTRS.
	WIDTH	LENGTH			
A-10	6.750	21.000	141.750	10	1417.50
	10.775	21.000	118.94	1	118.94
	9.000	21.000	148.740	1	148.74
⌋ A-23	7.073	21.000	148.533	10	1485.33
⌋ A-26	7.073	15.065	106.555	3	319.66
B-19	8.000	14.000	112.000	18	2016.00
	8.629	13.991	120.728	1	120.73
	8.000	13.991	111.928	7	783.50
⌋ B-32	8.000	12.989	103.912	5	519.56
	7.630	12.989	101.340	1	101.34
	7.711	19.254	144.320	1	144.32
	7.717	19.057	147.820	1	147.82
	7.711	18.853	146.150	1	146.15
	7.717	18.649	144.700	1	144.70
	7.717	18.401	147.380	1	147.38
	9.029	15.000	138.350	1	138.35
⌋ B-45	8.500	15.000	127.500	6	765.00
	8.812	15.000	144.220	1	144.22
	8.000	17.500	140.000	16	2240.00
⌋ B-71	6.600	21.740	143.5	9	1291.36
	6.573	21.360	117.530	1	117.53
C-17	8.349	13.815	115.341	16	1845.46
⌋ C-36	8.000	15.000	120.000	19	2280.00
	8.316	15.225	128.740	1	128.74
	8.000	15.169	121.560	1	121.56
	8.000	15.113	120.890	1	120.89
	8.000	15.058	120.450	1	120.45
	8.000	15.002	120.000	1	120.00
	8.000	14.946	119.790	1	119.79
	8.000	14.891	119.128	1	119.13
	8.000	14.835	118.680	1	118.68
	8.000	14.780	118.240	1	118.24
	8.000	14.724	117.792	1	117.79
	8.000	14.668	117.344	1	117.34
	8.000	14.613	116.904	1	116.90
	8.000	14.557	116.456	1	116.46
	8.000	14.501	116.008	1	116.01
	8.000	14.446	115.568	1	115.57
	8.000	14.390	115.120	1	115.12
	8.000	14.357	114.856	1	114.86
	8.000	14.358	114.864	1	114.86
	8.000	17.395	139.160	1	139.16
	8.000	16.966	135.728	1	135.73
	8.000	16.536	132.288	1	132.29
	8.000	16.106	128.848	1	128.85
	8.000	15.676	125.408	1	125.41
	8.000	17.052	136.416	1	136.42
	8.000	16.860	134.880	1	134.88
	8.000	16.668	133.344	1	133.34
	8.000	16.477	131.816	1	131.82
	8.000	16.285	130.280	1	130.28
	8.500	16.093	136.791	1	136.79
	9.127	15.902	145.138	1	145.14
	9.290	15.874	147.469	1	147.47
	8.000	16.068	128.544	1	128.54
	8.000	16.261	130.088	1	130.09
	8.000	16.454	131.632	1	131.63
	8.000	16.648	133.184	1	133.18
	8.000	16.841	134.728	1	134.73
	8.000	17.035	136.280	1	136.28
	8.000	17.228	137.824	1	137.82
	8.000	17.421	139.368	1	139.37