


AREA STATEMENT				
TOTAL PLOT AREA	9.3694	ACRES OR	37916.556	SQ. MTRS.
		PERMISSIBLE	PROPOSED	
		ACRE	ACRE	
MAX PERMISSIBLE AREA UNDER PLOTTING	61.00	%	5.7153	5.4272 57.92%
AREA FOR COMMAN FACILITIES TO BE HANDED OVER TO GOVT.	10.00	%	0.9369	0.9370 10%
MIN GREEN AREA	7.5	%	0.7027	0.7030 7.5%
COMMERCIAL AREA	4.00	%	0.3748	0.3746 4.0%
NO. OF PLOTS				173
OCCUPANCY PER DWELLING PLOT				18.0
TOTAL POPULATION		PERSONS		
DENSITY	240-400	PPA		332.36%

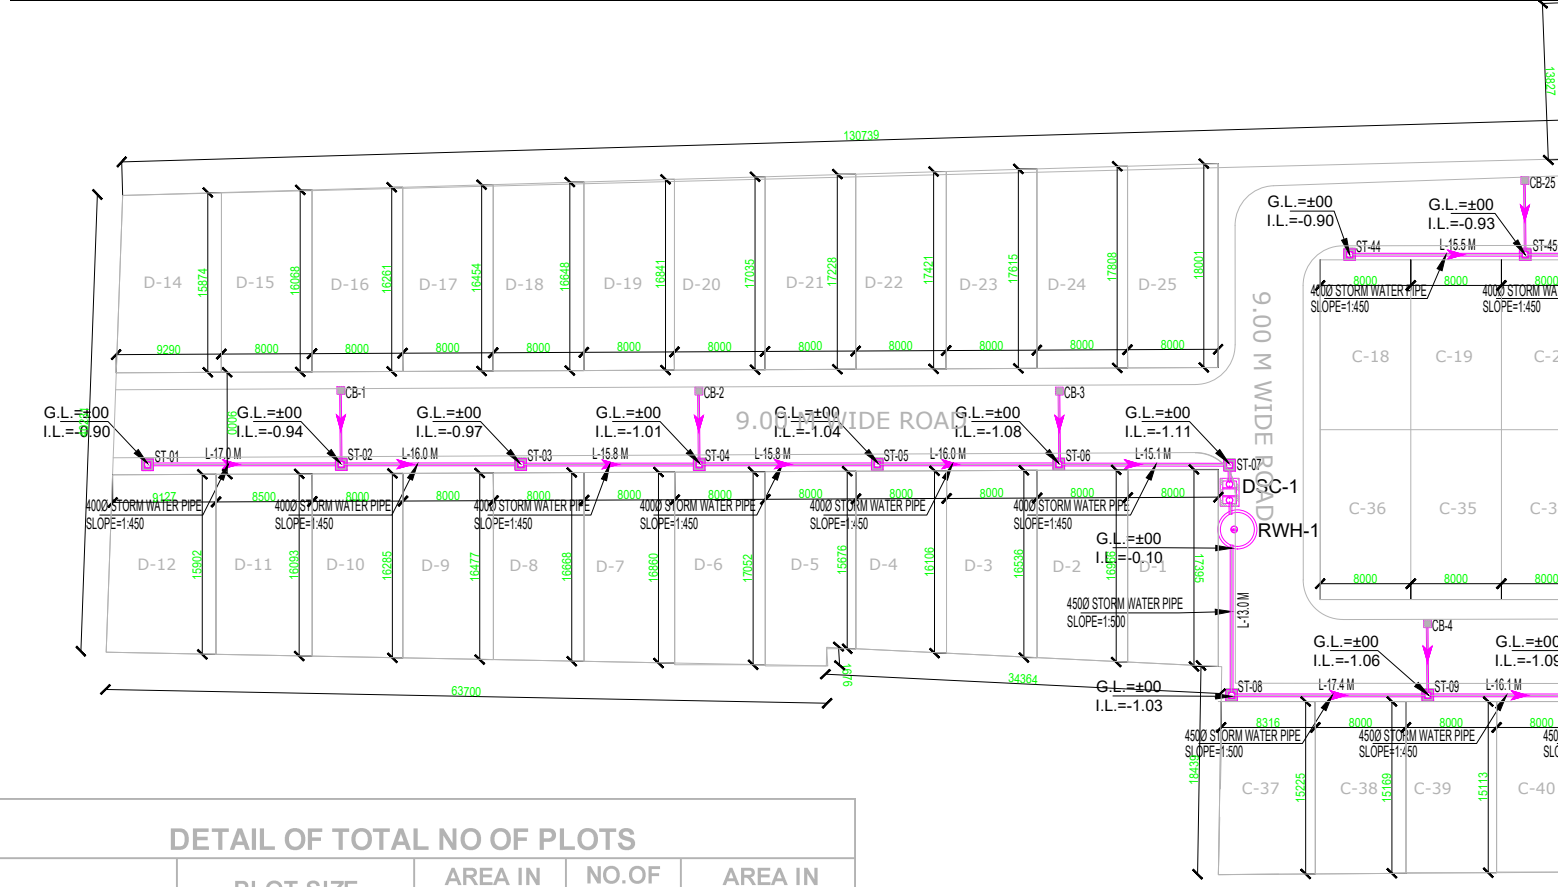

DETAIL OF TOTAL NO OF PLOTS

PLOT NO.	PLOT SIZE	AREA IN SQ.MTRS.	NO. OF PLOTS	AREA IN SQ.MTRS.
A-1 TO A-10	6.750 21.000	141.750	10	1417.50
A-11	10.775 21.000	118.94	1	118.94
A-12	9.000 21.000	148.740	1	148.74
A-14 TO A-23	7.073 21.000	148.533	10	1485.33
A-24 TO A-26	7.073 15.065	106.555	3	319.66
B-1 TO B-19	8.000 14.000	112.000	18	2016.00
B-20	8.829 13.991	120.728	1	120.73
B-21 TO B-27	8.000 13.991	111.928	7	783.50
B-28 TO B-32	8.000 12.989	103.912	5	519.56
B-33	7.630 12.989	101.340	1	101.34
B-34	7.711 19.254	144.320	1	144.32
B-35	7.717 19.057	147.820	1	147.82
B-36	7.711 18.853	146.150	1	146.15
B-37	7.717 18.649	144.700	1	144.70
B-38	7.717 18.401	147.380	1	147.38
B-39	9.029 15.000	138.350	1	138.35
B-40 TO B-45	8.500 15.000	127.500	6	765.00
B-46	9.812 15.000	144.220	1	144.22
B-47 TO B-62	8.000 17.500	140.000	16	2240.00
B-63 TO B-71	8.600 21.740	143.5	9	1281.36
B-72	21.360 117.530	117.53	1	117.53
C-1 TO C-17	8.349 13.815	115.341	16	1845.46
C-18 TO C-36	8.000 15.000	120.000	19	2280.00
C-37	8.316 15.225	128.740	1	128.74
C-38	8.000 15.169	121.560	1	121.56
C-39	8.000 15.113	120.890	1	120.89
C-40	8.000 15.058	120.450	1	120.45
C-41	8.000 15.002	120.000	1	120.00
C-42	8.000 14.946	119.790	1	119.79
C-43	8.000 14.891	119.128	1	119.13
C-44	8.000 14.835	118.680	1	118.68
C-45	8.000 14.780	118.240	1	118.24
C-46	8.000 14.724	117.792	1	117.79
C-47	8.000 14.668	117.344	1	117.34
C-48	8.000 14.613	116.904	1	116.90
C-49	8.000 14.557	116.456	1	116.46
C-50	8.000 14.501	116.008	1	116.01
C-51	8.000 14.446	115.568	1	115.57
C-52	8.000 14.390	115.120	1	115.12
C-53	8.000 14.335	114.684	1	114.68
C-54	8.000 14.279	114.236	1	114.24
D-1	8.000 17.395	139.160	1	139.16
D-2	8.000 16.966	135.728	1	135.73
D-3	8.000 16.536	132.288	1	132.29
D-4	8.000 16.106	128.848	1	128.85
D-5	8.000 15.676	125.408	1	125.41
D-6	8.000 15.246	121.968	1	121.97
D-7	8.000 14.816	118.528	1	118.53
D-8	8.000 14.386	115.088	1	115.09
D-9	8.000 13.956	111.648	1	111.65
D-10	8.000 13.526	108.208	1	108.21
D-11	8.000 13.096	104.768	1	104.77
D-12	8.000 12.666	101.328	1	101.33
D-13	8.000 12.236	97.888	1	97.89
D-14	8.000 11.806	94.448	1	94.45
D-15	8.000 11.376	91.008	1	91.01
D-16	8.000 10.946	87.568	1	87.57
D-17	8.000 10.516	84.128	1	84.13
D-18	8.000 10.086	80.688	1	80.69
D-19	8.000 9.656	77.248	1	77.25
D-20	8.000 9.226	73.808	1	73.81
D-21	8.000 8.796	70.368	1	70.37
D-22	8.000 8.366	66.928	1	66.93
D-23	8.000 7.936	63.488	1	63.49
D-24	8.000 7.506	60.048	1	60.05
D-25	8.000 7.076	56.608	1	56.61
TOTAL		173		21972.58
OR		ACRES		5.430

PLOTS FOR SALEABLE				
PLOT NO.	PLOT SIZE	AREA IN SQ.MTRS.	NO. OF PLOTS	AREA IN SQ.MTRS.
A-24 TO A-26	7.073 15.065	106.555	3	319.66
B-1 TO B-19	8.000 14.000	112.000	18	2016.00
B-20	8.829 13.991	120.728	1	120.73
B-21 TO B-27	8.000 13.991	111.928	7	783.50
B-28 TO B-32	8.000 12.989	103.912	5	519.56
B-33	7.630 12.989	101.340	1	101.34
B-34	7.711 19.254	144.320	1	144.32
B-35	7.717 19.057	147.820	1	147.82
B-36	7.711 18.853	146.150	1	146.15
B-37	7.717 18.649	144.700	1	144.70
B-38	7.717 18.401	147.380	1	147.38
B-39	9.029 15.000	138.350	1	138.35
B-40 TO B-45	8.500 15.000	127.500	6	765.00
B-46	9.812 15.000	144.220	1	144.22
B-47 TO B-62	8.000 17.500	140.000	16	2240.00
B-63 TO B-71	8.600 21.740	143.5	9	1281.36
B-72	21.360 117.530	117.53	1	117.53
C-1 TO C-17	8.349 13.815	115.341	16	1845.46
C-18 TO C-36	8.000 15.000	120.000	19	2280.00
C-37	8.316 15.225	128.740	1	128.74
C-38	8.000 15.169	121.560	1	121.56
C-39	8.000 15.113	120.890	1	120.89
C-40	8.000 15.058	120.450	1	120.45
C-41	8.000 15.002	120.000	1	120.00
C-42	8.000 14.946	119.790	1	119.79
C-43	8.000 14.891	119.128	1	119.13
C-44	8.000 14.835	118.680	1	118.68
C-45	8.000 14.780	118.240	1	118.24
C-46	8.000 14.724	117.792	1	117.79
C-47	8.000 14.668	117.344	1	117.34
C-48	8.000 14.613	116.904	1	116.90
C-49	8.000 14.557	116.456	1	116.46
C-50	8.000 14.501	116.008	1	116.01
C-51	8.000 14.446	115.568	1	115.57
C-52	8.000 14.390	115.120	1	115.12
C-53	8.000 14.335	114.684	1	114.68
C-54	8.000 14.279	114.236	1	114.24
D-1	8.000 17.395	139.160	1	139.16
D-2	8.000 16.966	135.728	1	135.73
D-3	8.000 16.536	132.288	1	132.29
D-4	8.000 16.106	128.848	1	128.85
D-5	8.000 15.676	125.408	1	125.41
D-6	8.000 15.246	121.968	1	121.97
D-7	8.000 14.816	118.528	1	118.53
D-8	8.000 14.386	115.088	1	115.09
D-9	8.000 13.956	111.648	1	111.65
D-10	8.000 13.526	108.208	1	108.21
D-11	8.000 13.096	104.768	1	104.77
D-12	8.000 12.666	101.328	1	101.33
D-13	8.000 12.236	97.888	1	97.89
D-14	8.000 11.806	94.448	1	94.45
D-15	8.000 11.376	91.008	1	91.01
D-16	8.000 10.946	87.568	1	87.57
D-17	8.000 10.516	84.128	1	84.13
D-18	8.000 10.086	80.688	1	80.69
D-19	8.000 9.656	77.248	1	77.25
D-20	8.000 9.226	73.808	1	73.81
D-21	8.000 8.796	70.368	1	70.37
D-22	8.000 8.366	66.928	1	66.93
D-23	8.000 7.936	63.488	1	63.49
D-24	8.000 7.506	60.048	1	60.05
D-25	8.000 7.076	56.608	1	56.61
TOTAL		86		10336.78
OR		ACRES		2.554

PLOTS TO BE FREEZE				
PLOT NO.	PLOT SIZE	AREA IN SQ.MTRS.	NO. OF PLOTS	AREA IN SQ.MTRS.
A-1 TO A-10	6.750 21.000	141.750	10	1417.50
A-11	10.775 21.000	118.94	1	118.94
A-12	9.000 21.000	148.740	1	148.74
A-14 TO A-23	7.073 21.000	148.533	10	1485.33
B-28 TO B-32	8.000 12.989	103.912	5	519.56
B-33	7.630 12.989	101.340	1	101.34
B-34	7.711 19.254	144.320	1	144.32
B-35	7.717 19.057	147.820	1	147.82
B-36	7.711 18.853	146.150	1	146.15
B-37	7.717 18.649	144.700	1	144.70
B-38	7.717 18.401	147.380	1	147.38
B-39	9.029 15.000	138.350	1	138.35
B-40 TO B-45	8.500 15.000	127.500	6	765.00
B-46	9.812 15.000	144.220	1	144.22
B-47 TO B-71	8.600 21.740	143.5	9	1281.36
B-72	21.360 117.530	117.53	1	117.53
C-43	8.000 14.891	119.128	1	119.13
C-44	8.000 14.835	118.680	1	118.68
C-45	8.000 14.780	118.240	1	118.24
C-46	8.000 14.724	117.792	1	117.79
C-47	8.000 14.668	117.344	1	117.34
C-48	8.000 14.613	116.904	1	116.90
C-49	8.000 14.557	116.456	1	116.46
C-50	8.000 14.501	116.008	1	116.01
C-51	8.000 14.446	115.568	1	115.57
C-52	8.000 14.390	115.120	1	115.12
C-53	8.000 14.335	114.684	1	114.68
C-54	8.000 14.279	114.236	1	114.24
D-1	8.000 17.395	139.160	1	139.16
D-2	8.000 16.966	135.728	1	135.73
D-3	8.000 16.536	132.288	1	132.29
D-4	8.000 16.106	128.848	1	128.85
D-5	8.000 15.676	125.408	1	125.41
D-6	8.000 15.246	121.968	1	121.97
D-7	8.000 14.816	118.528	1	118.53
D-8	8.000 14.386	115.088	1	115.09
D-9	8.000 13.956	111.648	1	111.65
D-10	8.000 13.526	108.208	1	108.21
D-11	8.000 13.096	104.768	1	104.77
D-12	8.000 12.666	101.328	1	101.33
D-13	8.000 12.236	97.888	1	97.89
D-14	8.000 11.806	94.448	1	94.45
D-15	8.000 11.376	91.008	1	91.01
D-16	8.000 10.946	87.568	1	87.57
D-17	8.000 10.516	84.128	1	84.13
D-18	8.000 10.086	80.688	1	80.69
D-19	8.000 9.656	77.248	1	77.25
D-20	8.000 9.226	73.808	1	73.81
D-21	8.000 8.796	70.368	1	70.37
D-22	8.000 8.366	66.928	1	66.93
D-23	8.000 7.936	63.488	1	63.49
D-24	8.000 7.506	60.048	1	60.05
D-25	8.000 7.076	56.608	1	56.61
TOTAL		87		11635.80
OR		ACRES		2.875
PERCENTAGE OF TOTAL RESIDENTIAL PLOTTING				52.973

S.N.	PLUMBING LEGENDS:-	
01	DOMESTIC WATER SUPPLY	
02	IRRIGATION LINE	
03	GARDEN HYDRANT	
04	VALVE CHAMBER	

S.N.	PLUMBING LEGENDS:-	
01	STORM LINE	
02	STORM MANHOLE	
03	DE-SILTING CHAMBER (2000X1200)	DSC
04	RECHARGE PIT (3000R)	RWH
05	CATCH BASIN	CB

THIS SECTOR-93

SIZE OF MANHOLE WITH
REFERENCE TO DEPTH

DEPTH	SIZE OF M.H.
0.60m TO 0.90m	800x900 MM
0.90m TO 1.65m	900mm DIA
1.61m TO 2.25m	1200mm DIA
2.21m TO 5.0m	1500mm DIA