









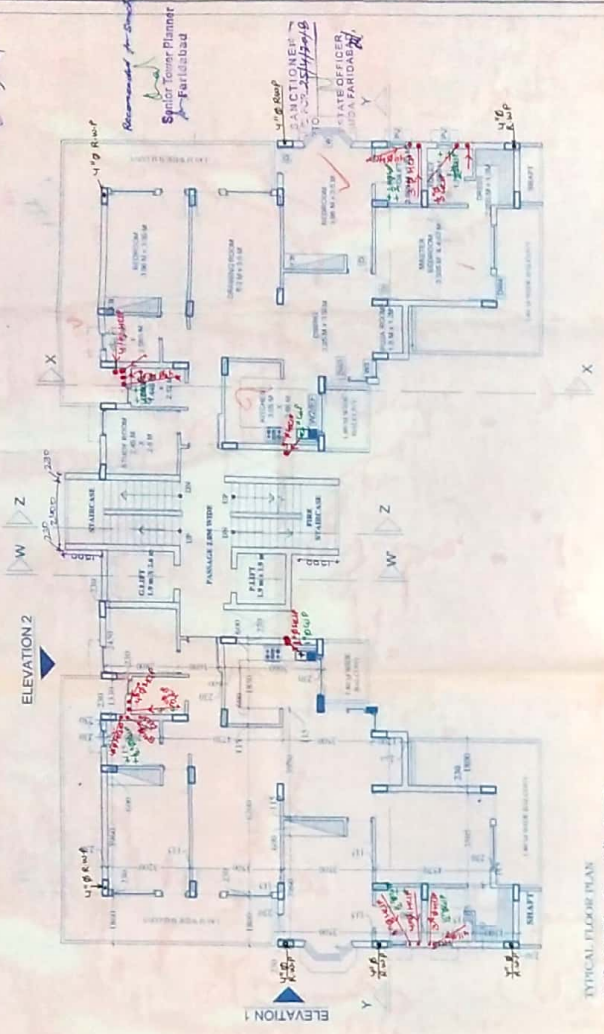

TYPICAL FLOOR PLAN
2ND Floor To 11th Floor



PROJECT TITLE: Proposed Housing for THE SHREE BANKE BHDRG JI. CGHS LTD.

DATE: 20/08/2015

VALID FOR TWO YEARS



SUBMISSION DRAWING: 25.01.15


UNIT AREA

ARCHITECT: VIDYARTH ASSOCIATES


PROJECT NO. A-4


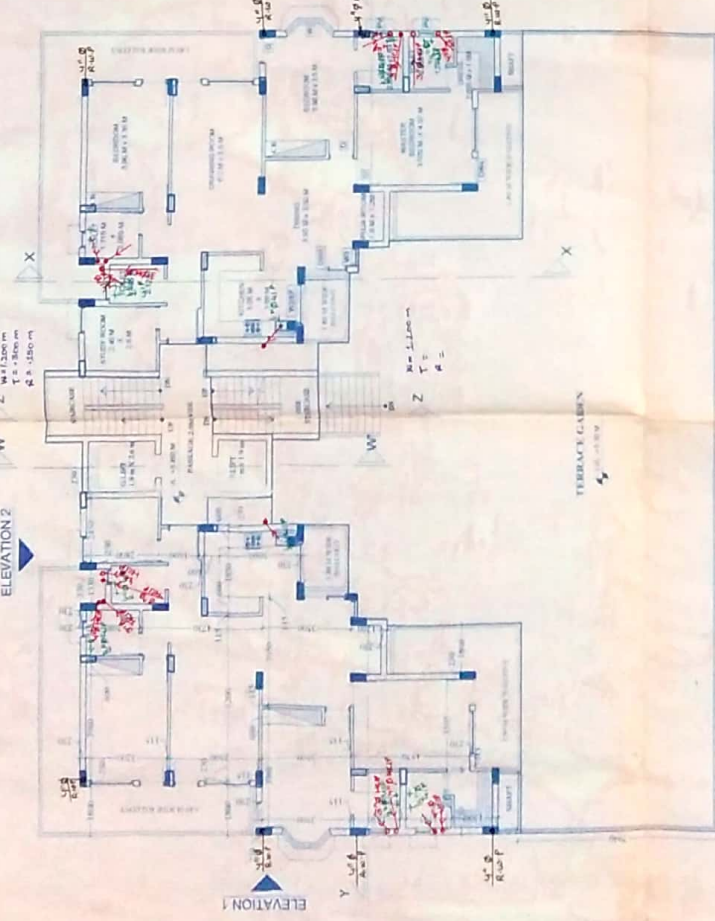

FIRST FLOOR PLAN

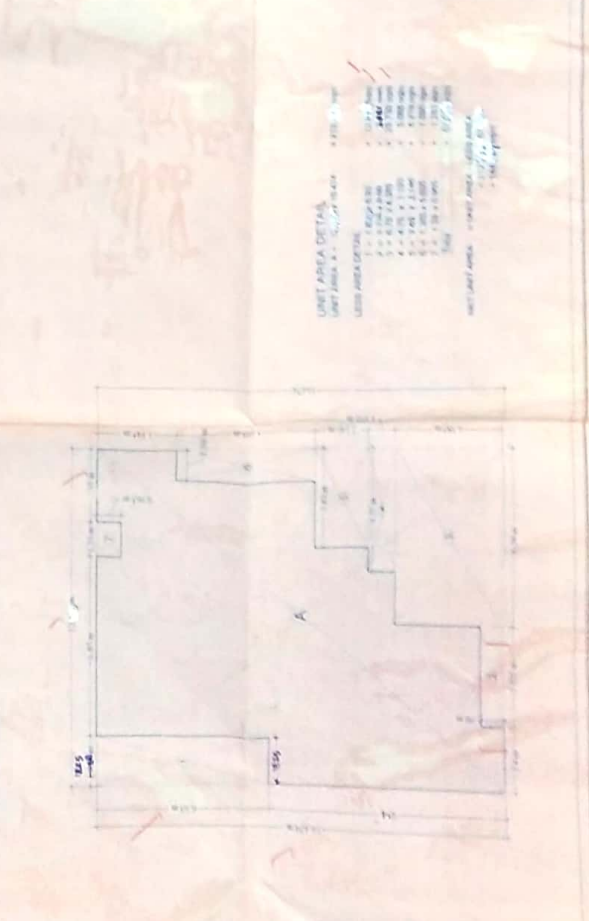



U.G. TANK
CAP. 10000 LTR

GATE

51.85 M


13 M WIDE ROAD

BASEMENT PLANS

39.00 M



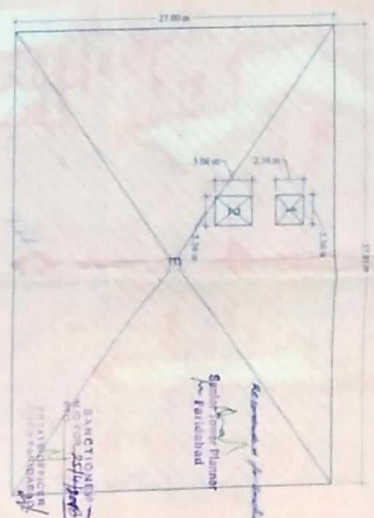

SANCTIONED




A-3

18 M WIDE ROAD

DATE

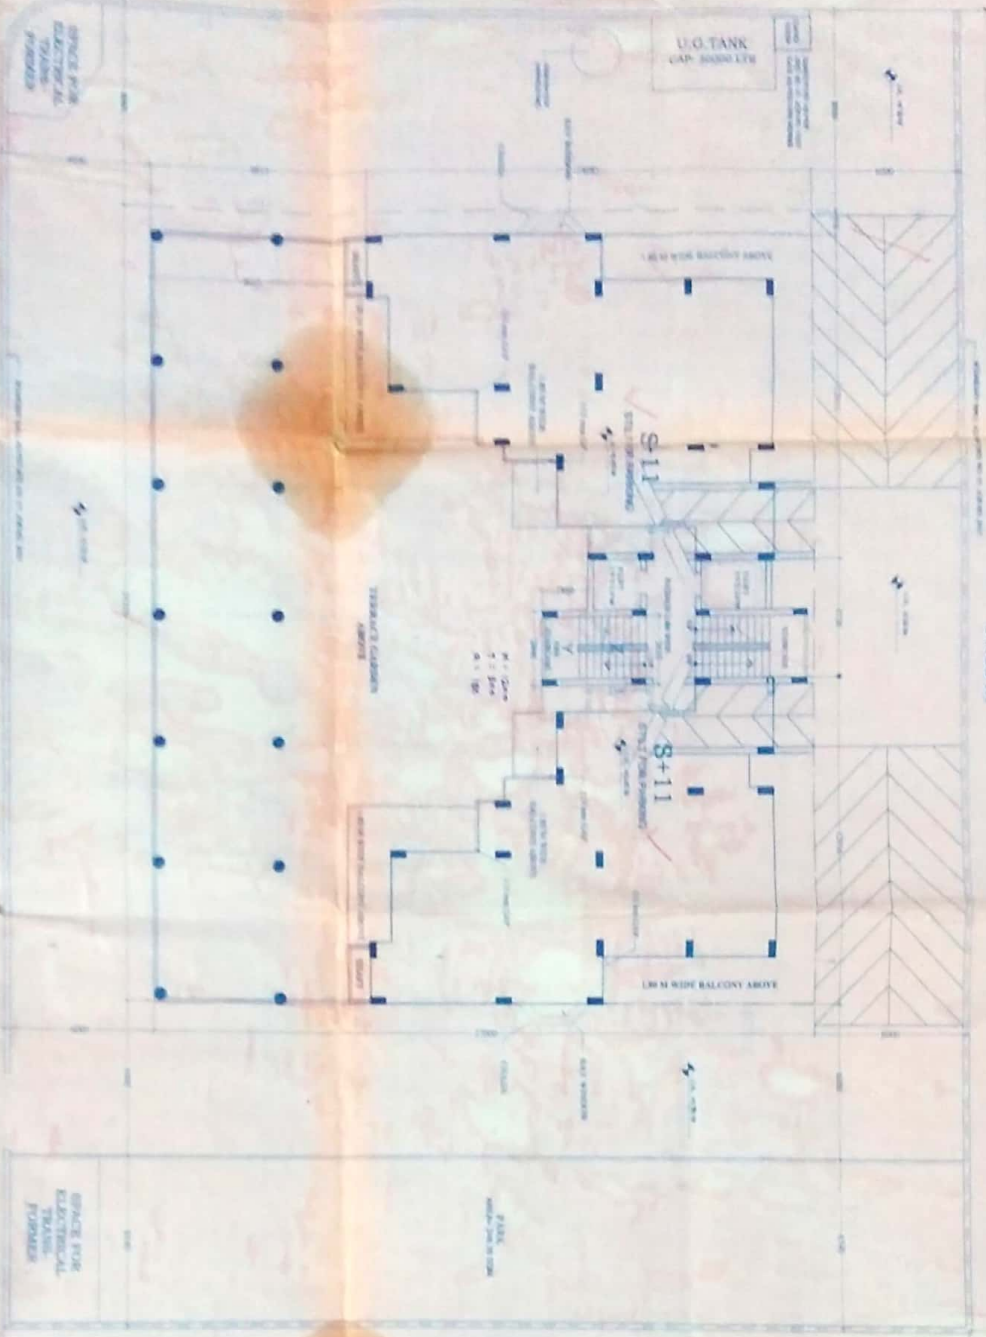


51.85 M

15 M WIDE ROAD

Plot No. 7, P. U. P. S. Area

39.00 M

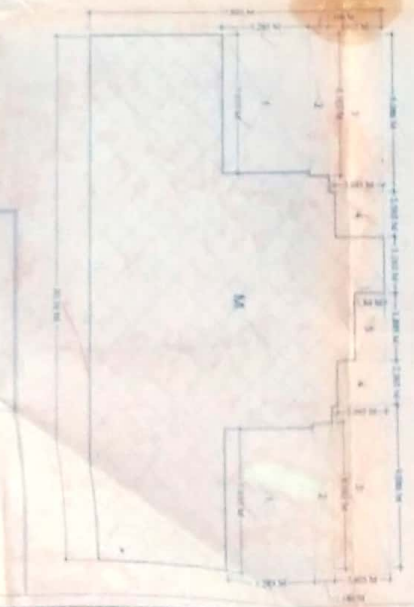















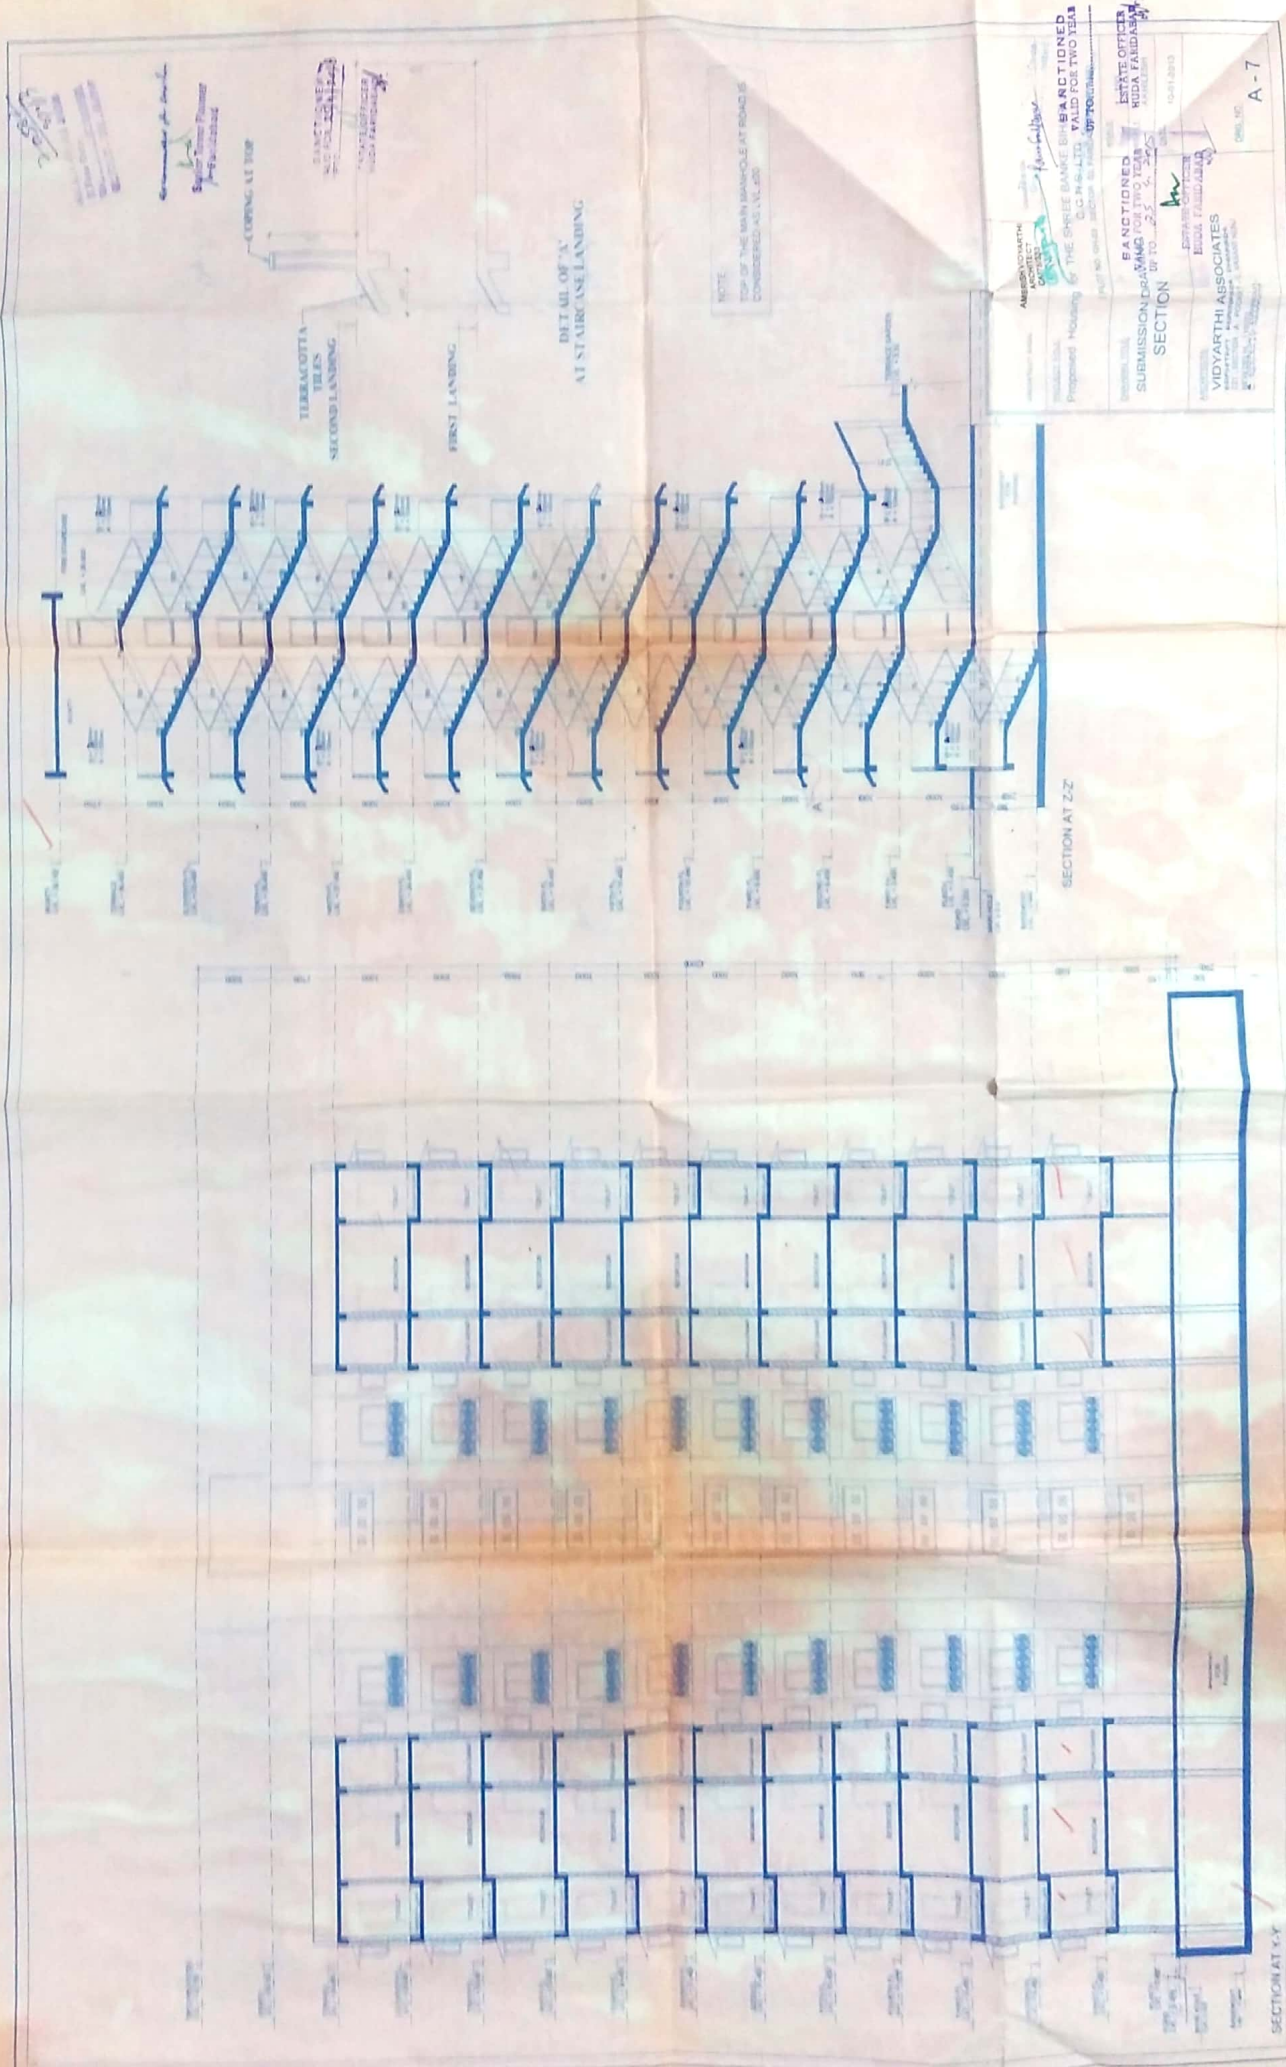


 10/11/2013
 ESTATE OFFICER
 BUDA FARIDABAD
 SUBMISSION DATED FOR TWO YEARS
 UP TO 25.6.2015
 SECTION
 ESTATE OFFICER
 BUDA FARIDABAD
 10/11/2013
 A-7

PLOT NO. GH-02

51.85 M

18 M WIDE ROAD

MUDA WATER MAIN

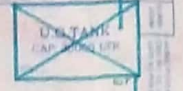

1.80 M WIDE BALCONY ABOVE

S-11
SITE FOR PARKING

S+11
SITE FOR PARKING

15 M WIDE ROAD

SITE PLAN

PLOT NO. GH-14

LOCATION PLAN



SPACE FOR ELECTRICAL TRANSFORMER

39.00 M

PLOT NO. GH-04













PROPOSED HOUSING FOR THE SHREE BANKE BHARIJI
 C.G.H.S. LTD.
 SUBMISSION DRAWING
 LAYOUT PLAN
 VIDDYARTHI ASSOCIATES
 ARCHITECTS