


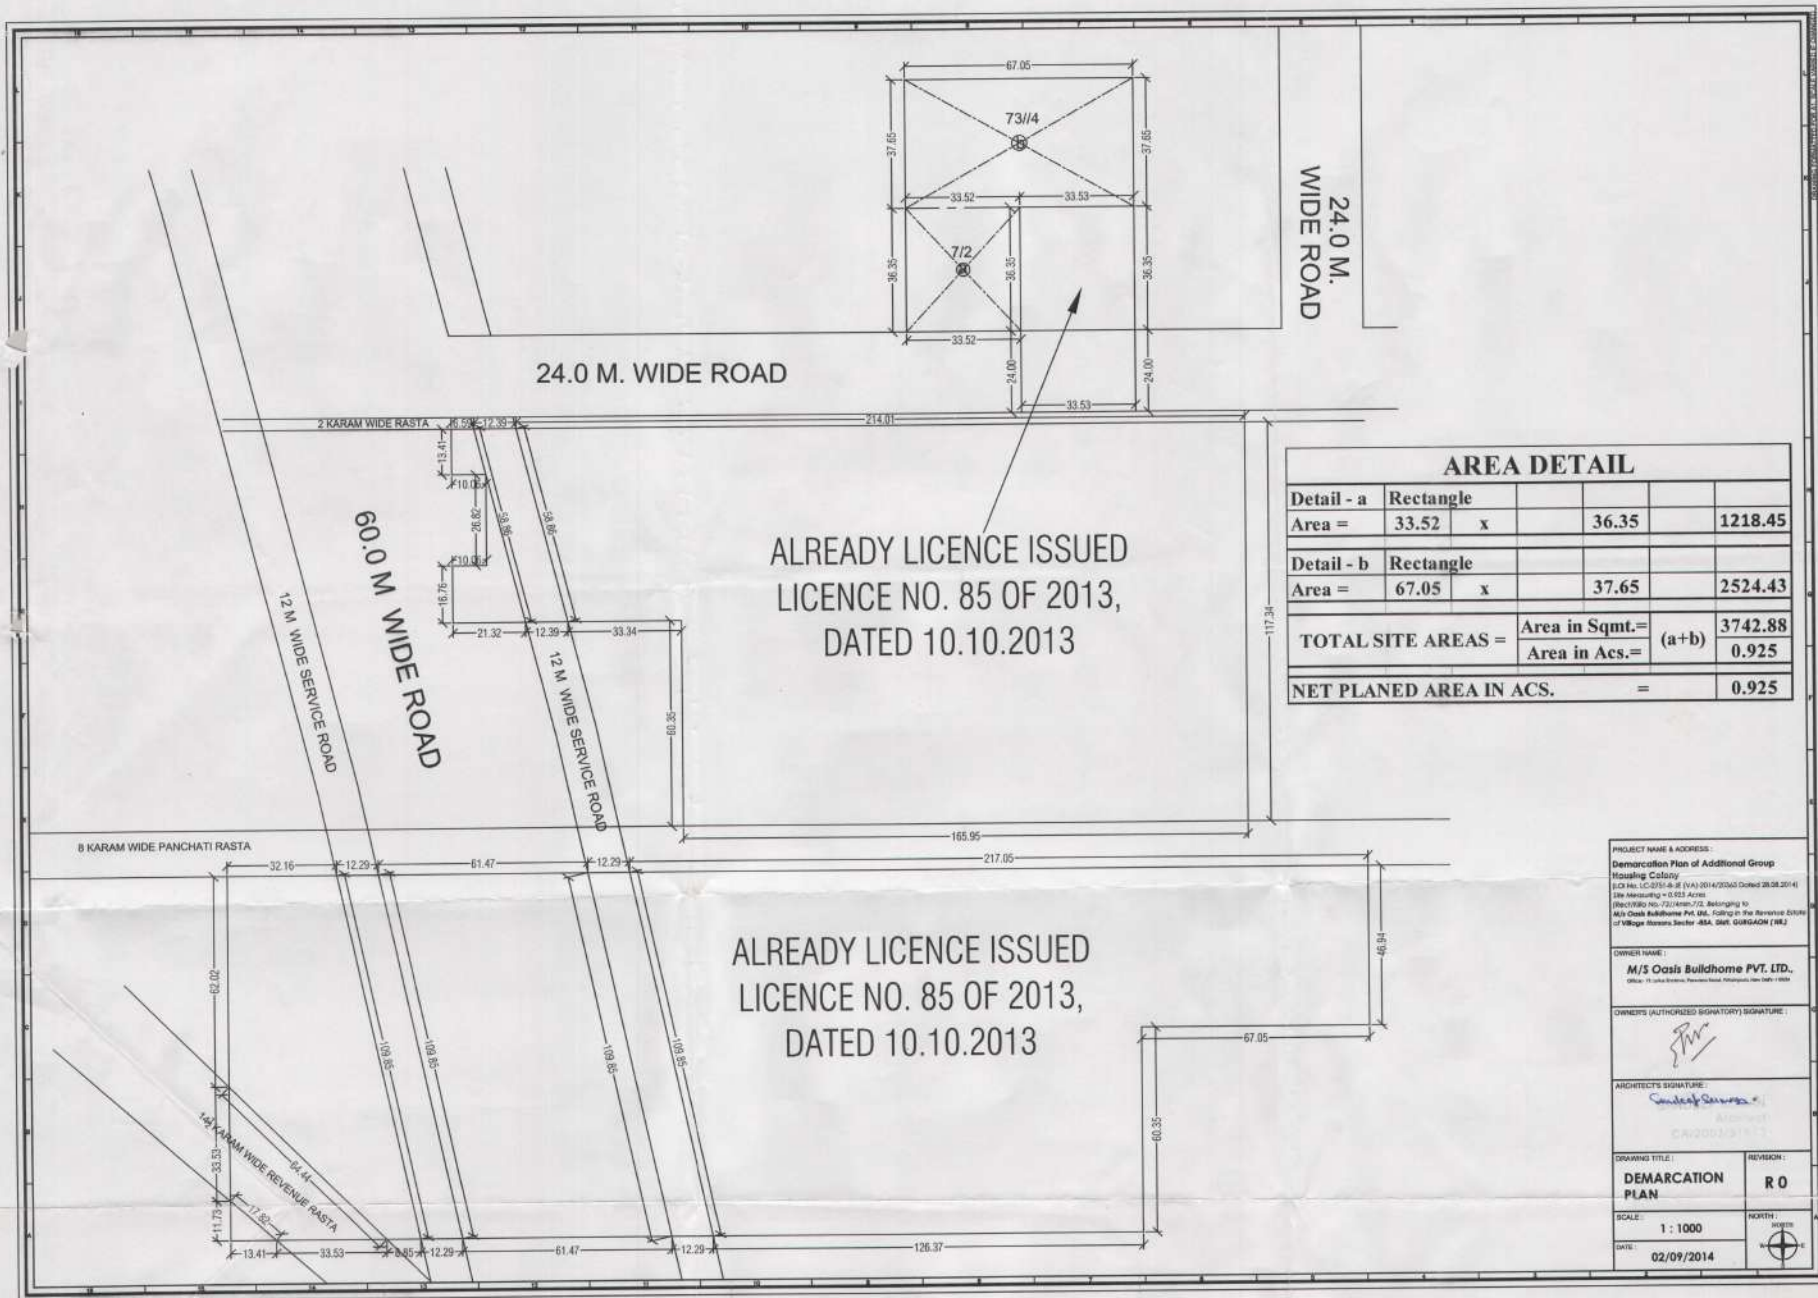

PROJECT NAME & ADDRESS:
Demarcation Plan of Additional Group Housing Colony
(Plot No. CC-010-B-11 (V)) (01/12/2013 Dated 28.08.2014)
Site Measuring = 0.033 Acres
(Plot No. 72/1440/72, Belonging to M/S Oasis Buildhome Pvt. Ltd., falling in the Revenue Estate of Village Revenue Sector -88A, DM, GURGAON (HR))

OWNER NAME:
M/S Oasis Buildhome PVT. LTD.
(Office: 11, Sector-14, Gurgaon, Haryana, India - 122001)

OWNER'S (AUTHORIZED SIGNATORY) SIGNATURE:
[Signature]

ARCHITECT'S SIGNATURE:
[Signature]
Approved
CA/2003/19/11

DRAWING TITLE:
DEMARICATION PLAN

REVISION:
RO

SCALE:
1 : 1000

DATE:
02/09/2014

NORTH
N

[Handwritten signatures and initials]
PAT JE Gauri 80 PA ATP 15FP