


FIRST LVL BASEMENT PLAN

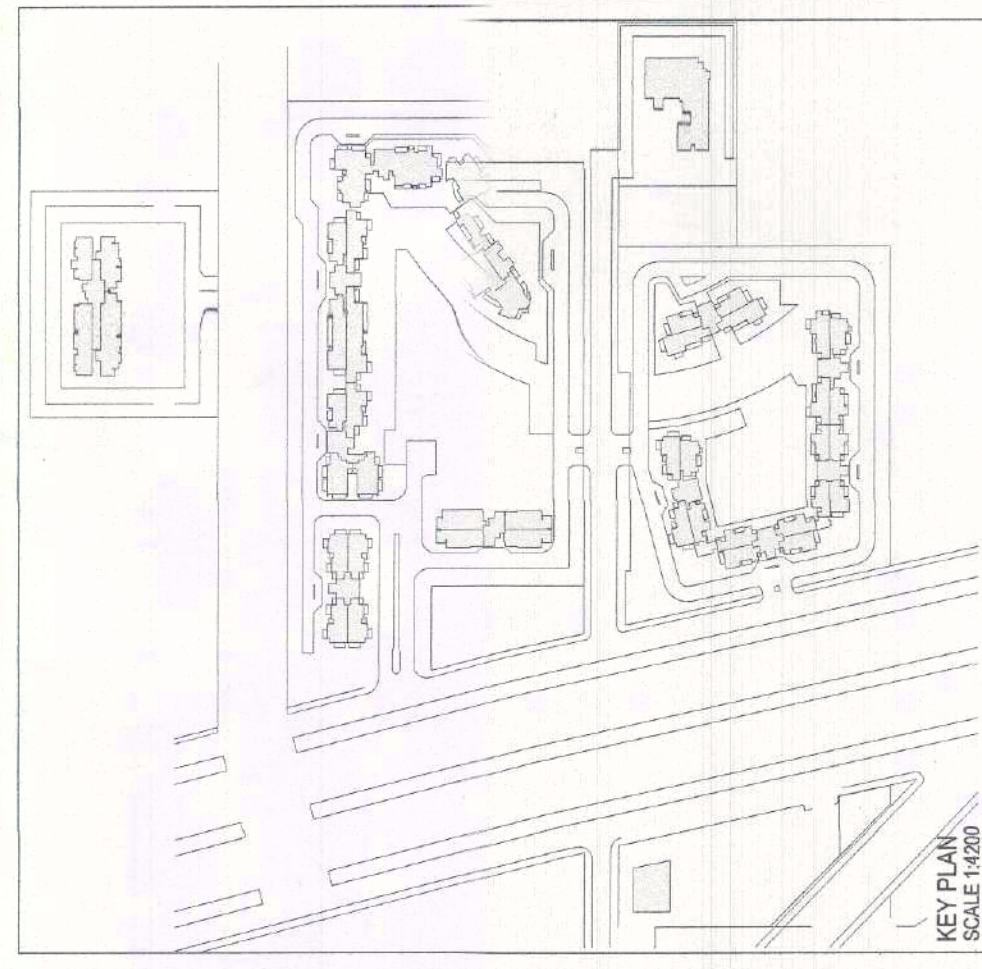

ELECTRICAL & PLUMBING CONSULTANTS :
AECOM
A-107, Sector-43
Noida, 201301
Uttar Pradesh, India
P: +91 120 4849 4000
F: +91 120 4049 4001
WWW.AECOM.COM

STRUCTURAL CONSULTANTS :
CBM Engineers India

PROJECT CONSULTANTS:
DADA
DESIGN AND DEVELOPMENT ATELIER
Gurgaon, HARYANA, 122 001
PHONE: +91 11 024 440078

GENERAL NOTES :-
1. ALL DIMENSIONS ARE IN METERS UNLESS OTHERWISE SPECIFIED.
2. ALL DIMENSIONS ARE TO FACE UNLESS OTHERWISE SPECIFIED.


PROJECT / ADDITIONAL
BUILDING PLANS FOR GROUP HOUSING COLONY
AREA MEASURING 14.684 ACRES (13.759 ACRES-
ALREADY LICENSED VIA LICENSE NO-485 OF 2013
DATED 10/10/2013 AND ADDITIONAL O. 92% ACRE
LICENSED VIA LICENSE NO-151 OF 2014 DATED
05/09/2014) IN SECTOR-88A & 89A, GURGAON
MANESAR URBAN COMPLEX BEING DEVELOPED BY
OASIS BUILDHOME PVT. LTD.

OWNERS SEAL & SIGNATURE
[Signature]
OASIS BUILDHOME PVT. LTD.


ARCHITECT'S SEAL & SIGNATURE
[Signature]
ARORA
25184

SCALE: 1:500
DRAWING FILE: FIRST LEVEL BASEMENT PLAN
DRAWING NO: 88A/GFA/BP/101
REV: R1


ADDED (HCO)
DRS PNL
Member & P.C.

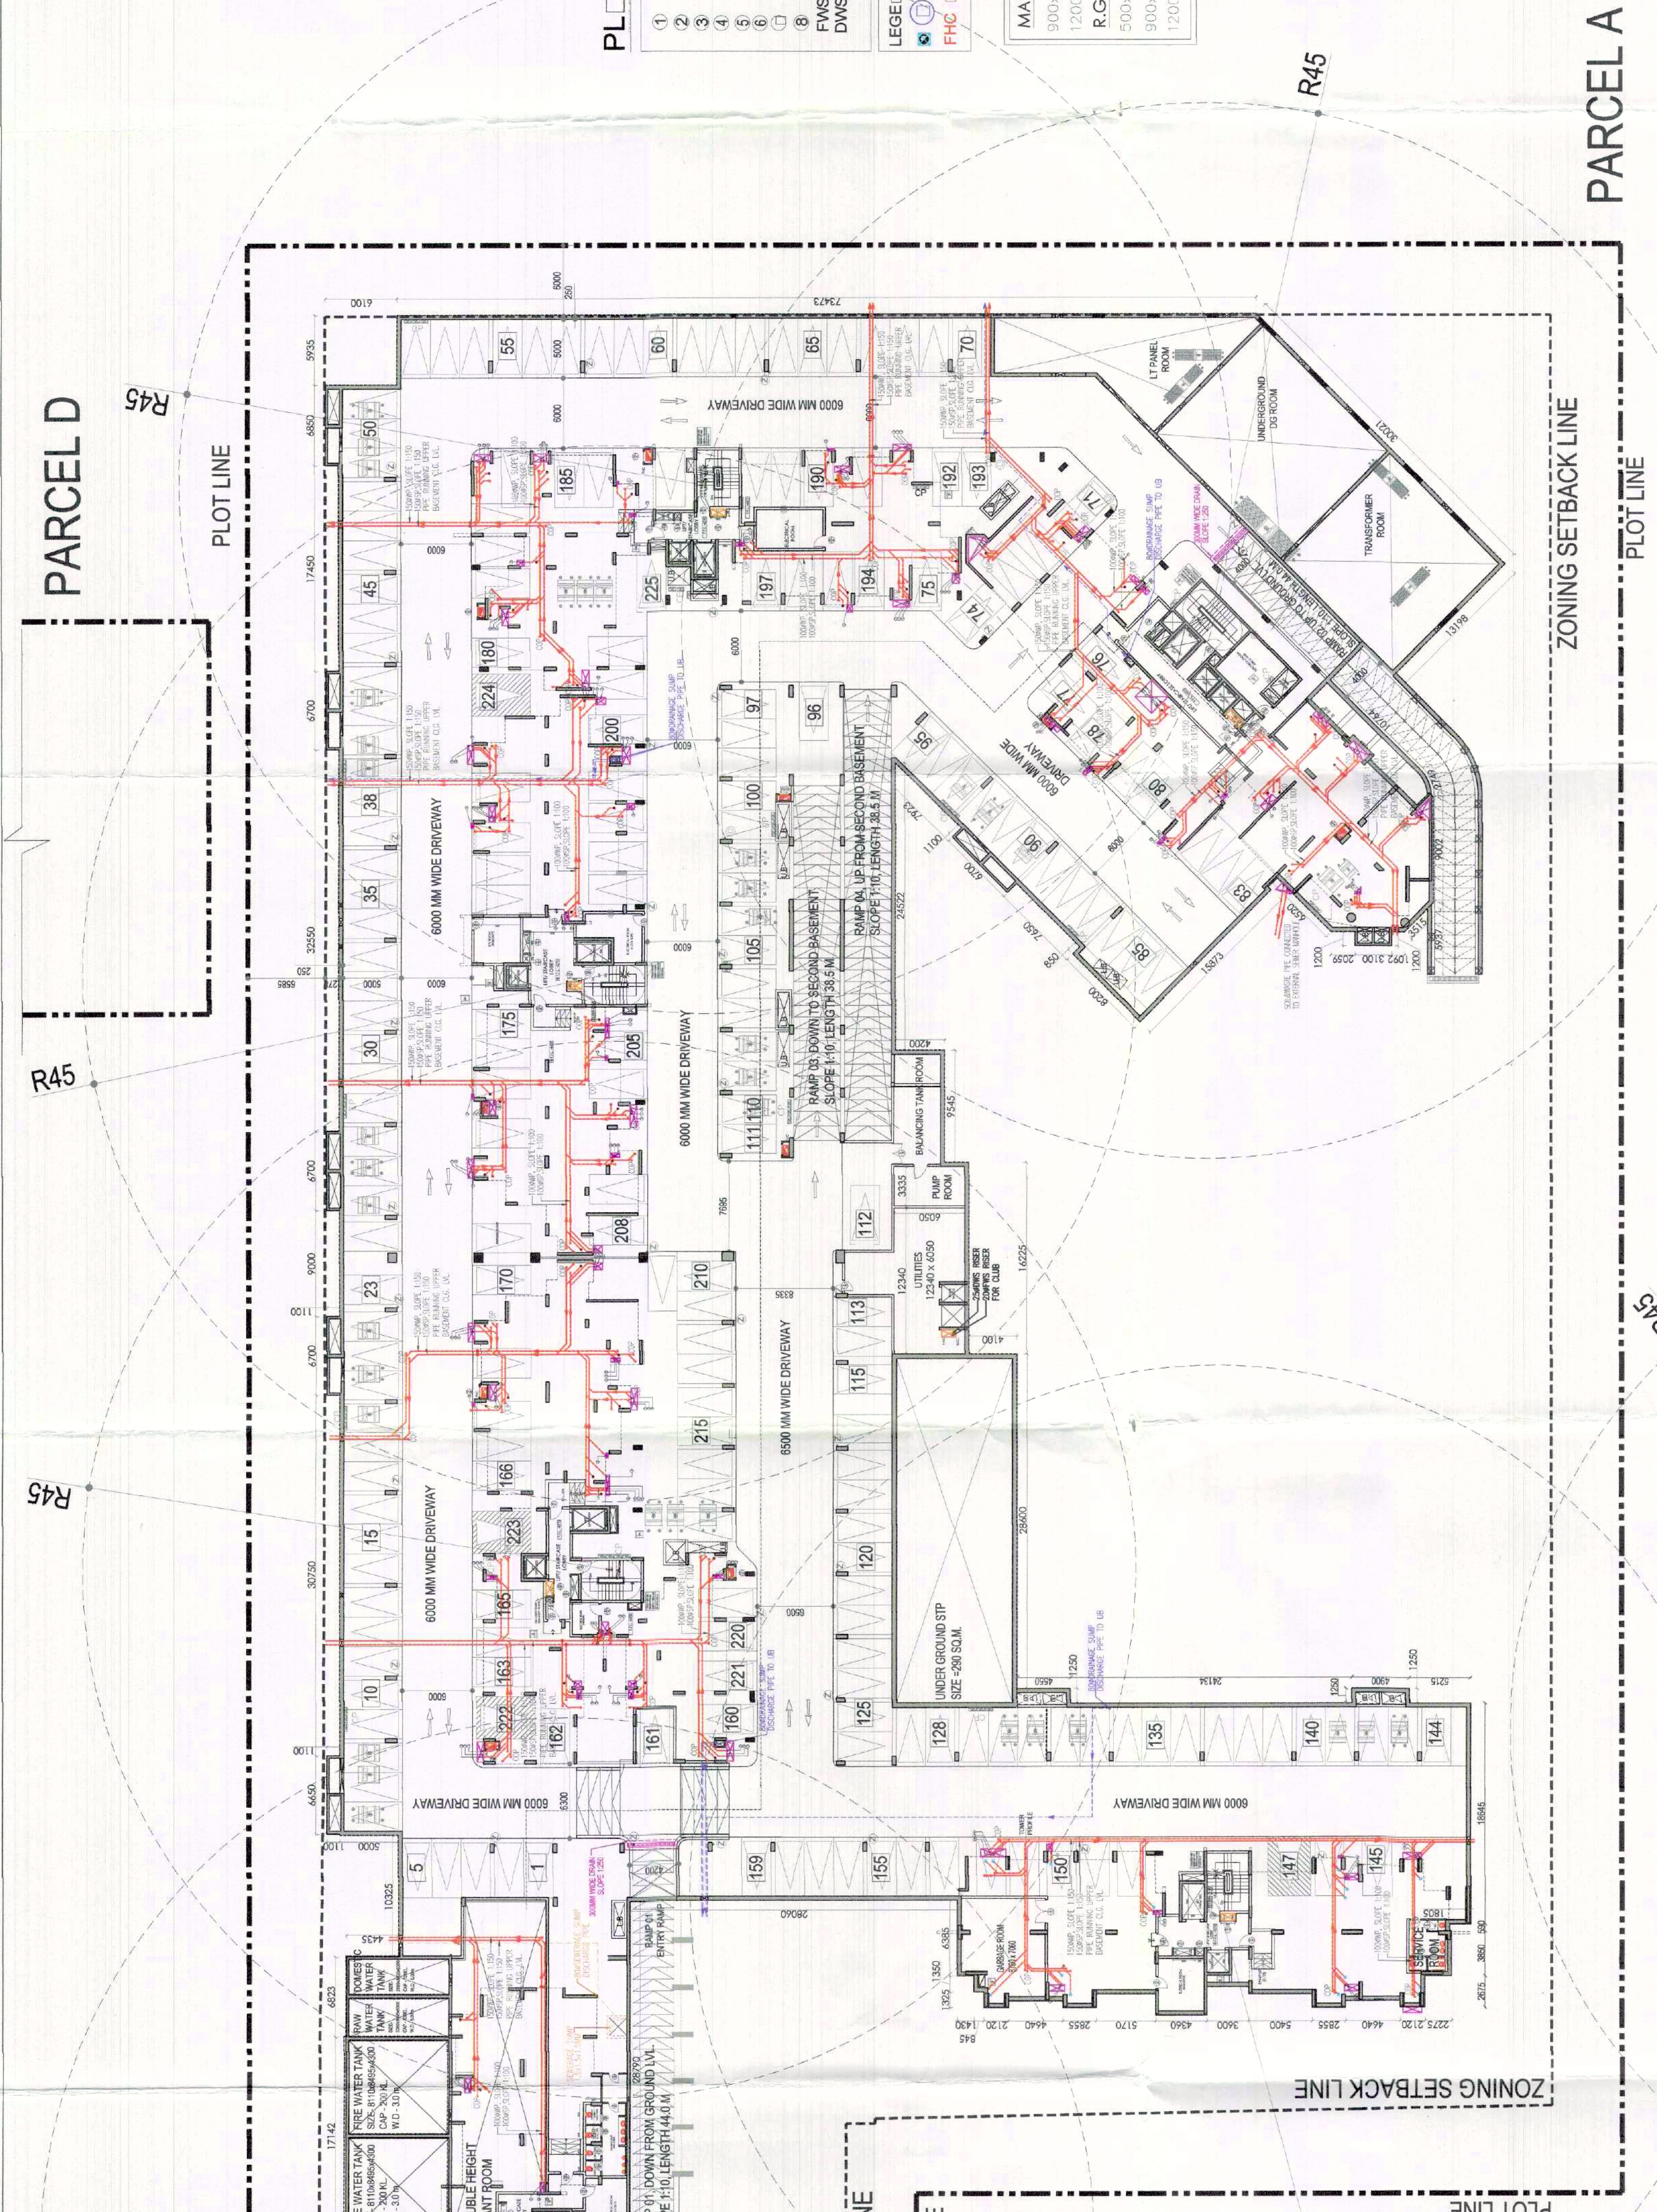


PARCEL A
8 KARAM WIDE REVENUE ROAD ABOVE
(AS PER ZONING)

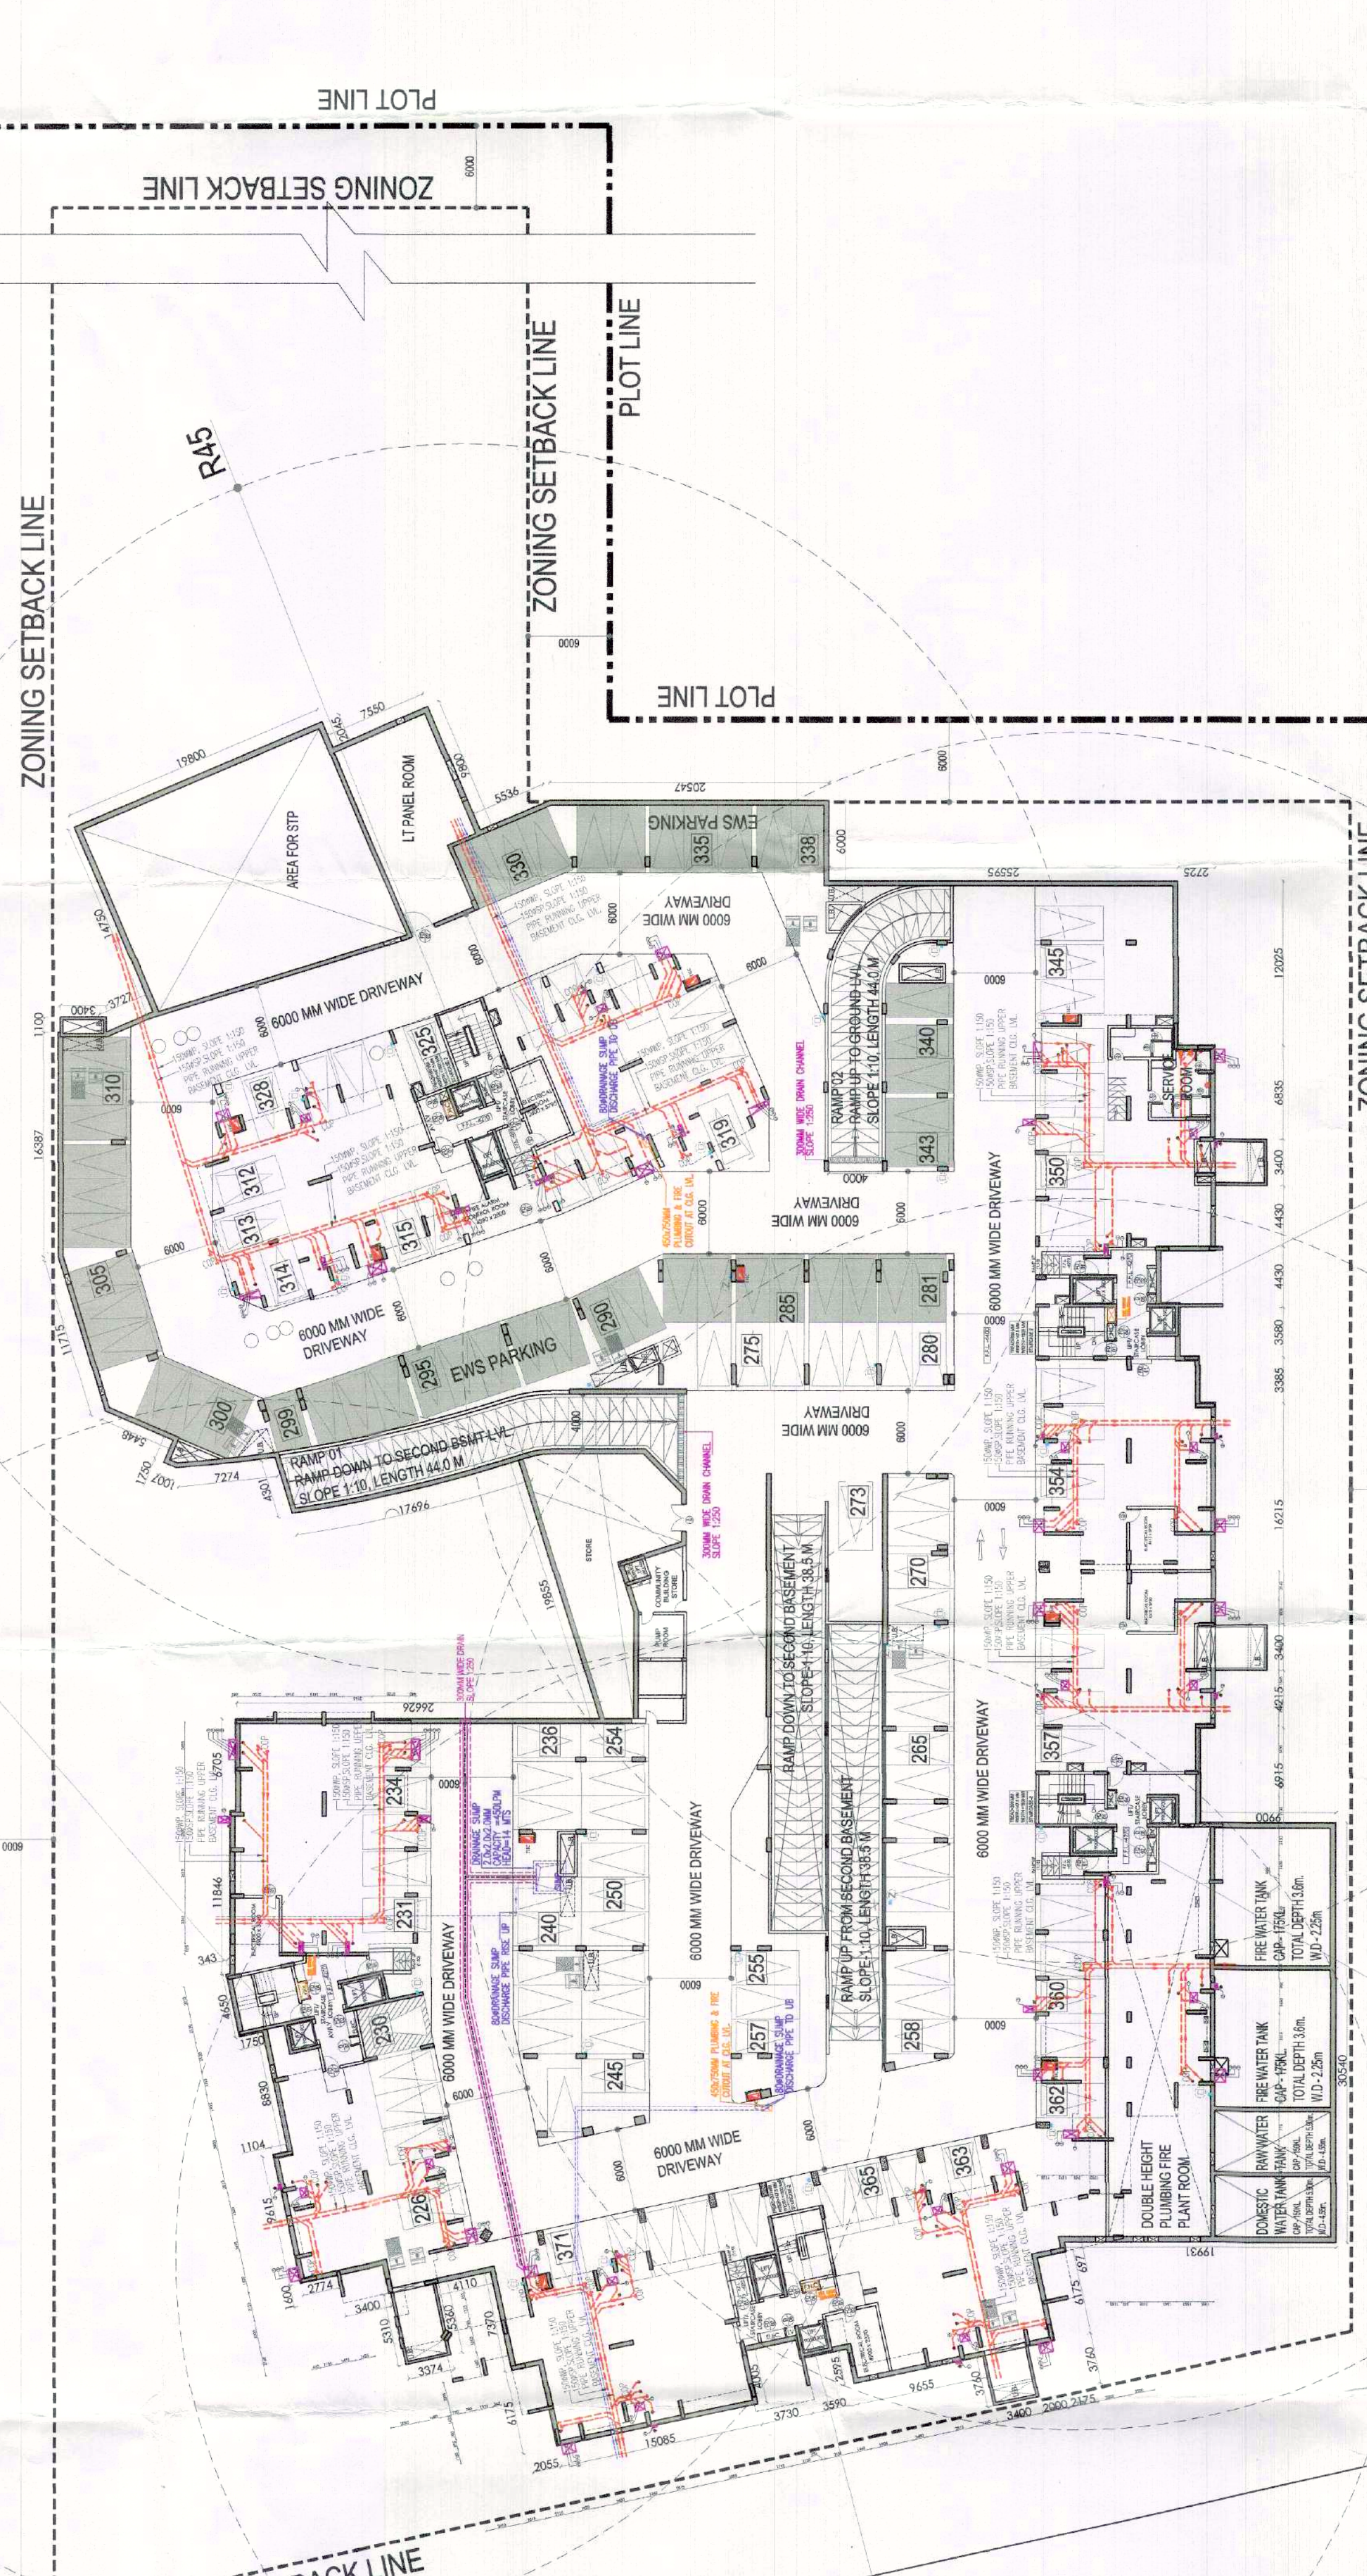

PARCEL B
12.0 M. WIDE SERVICE ROAD ABOVE
60.0 M. WIDE ROAD ABOVE

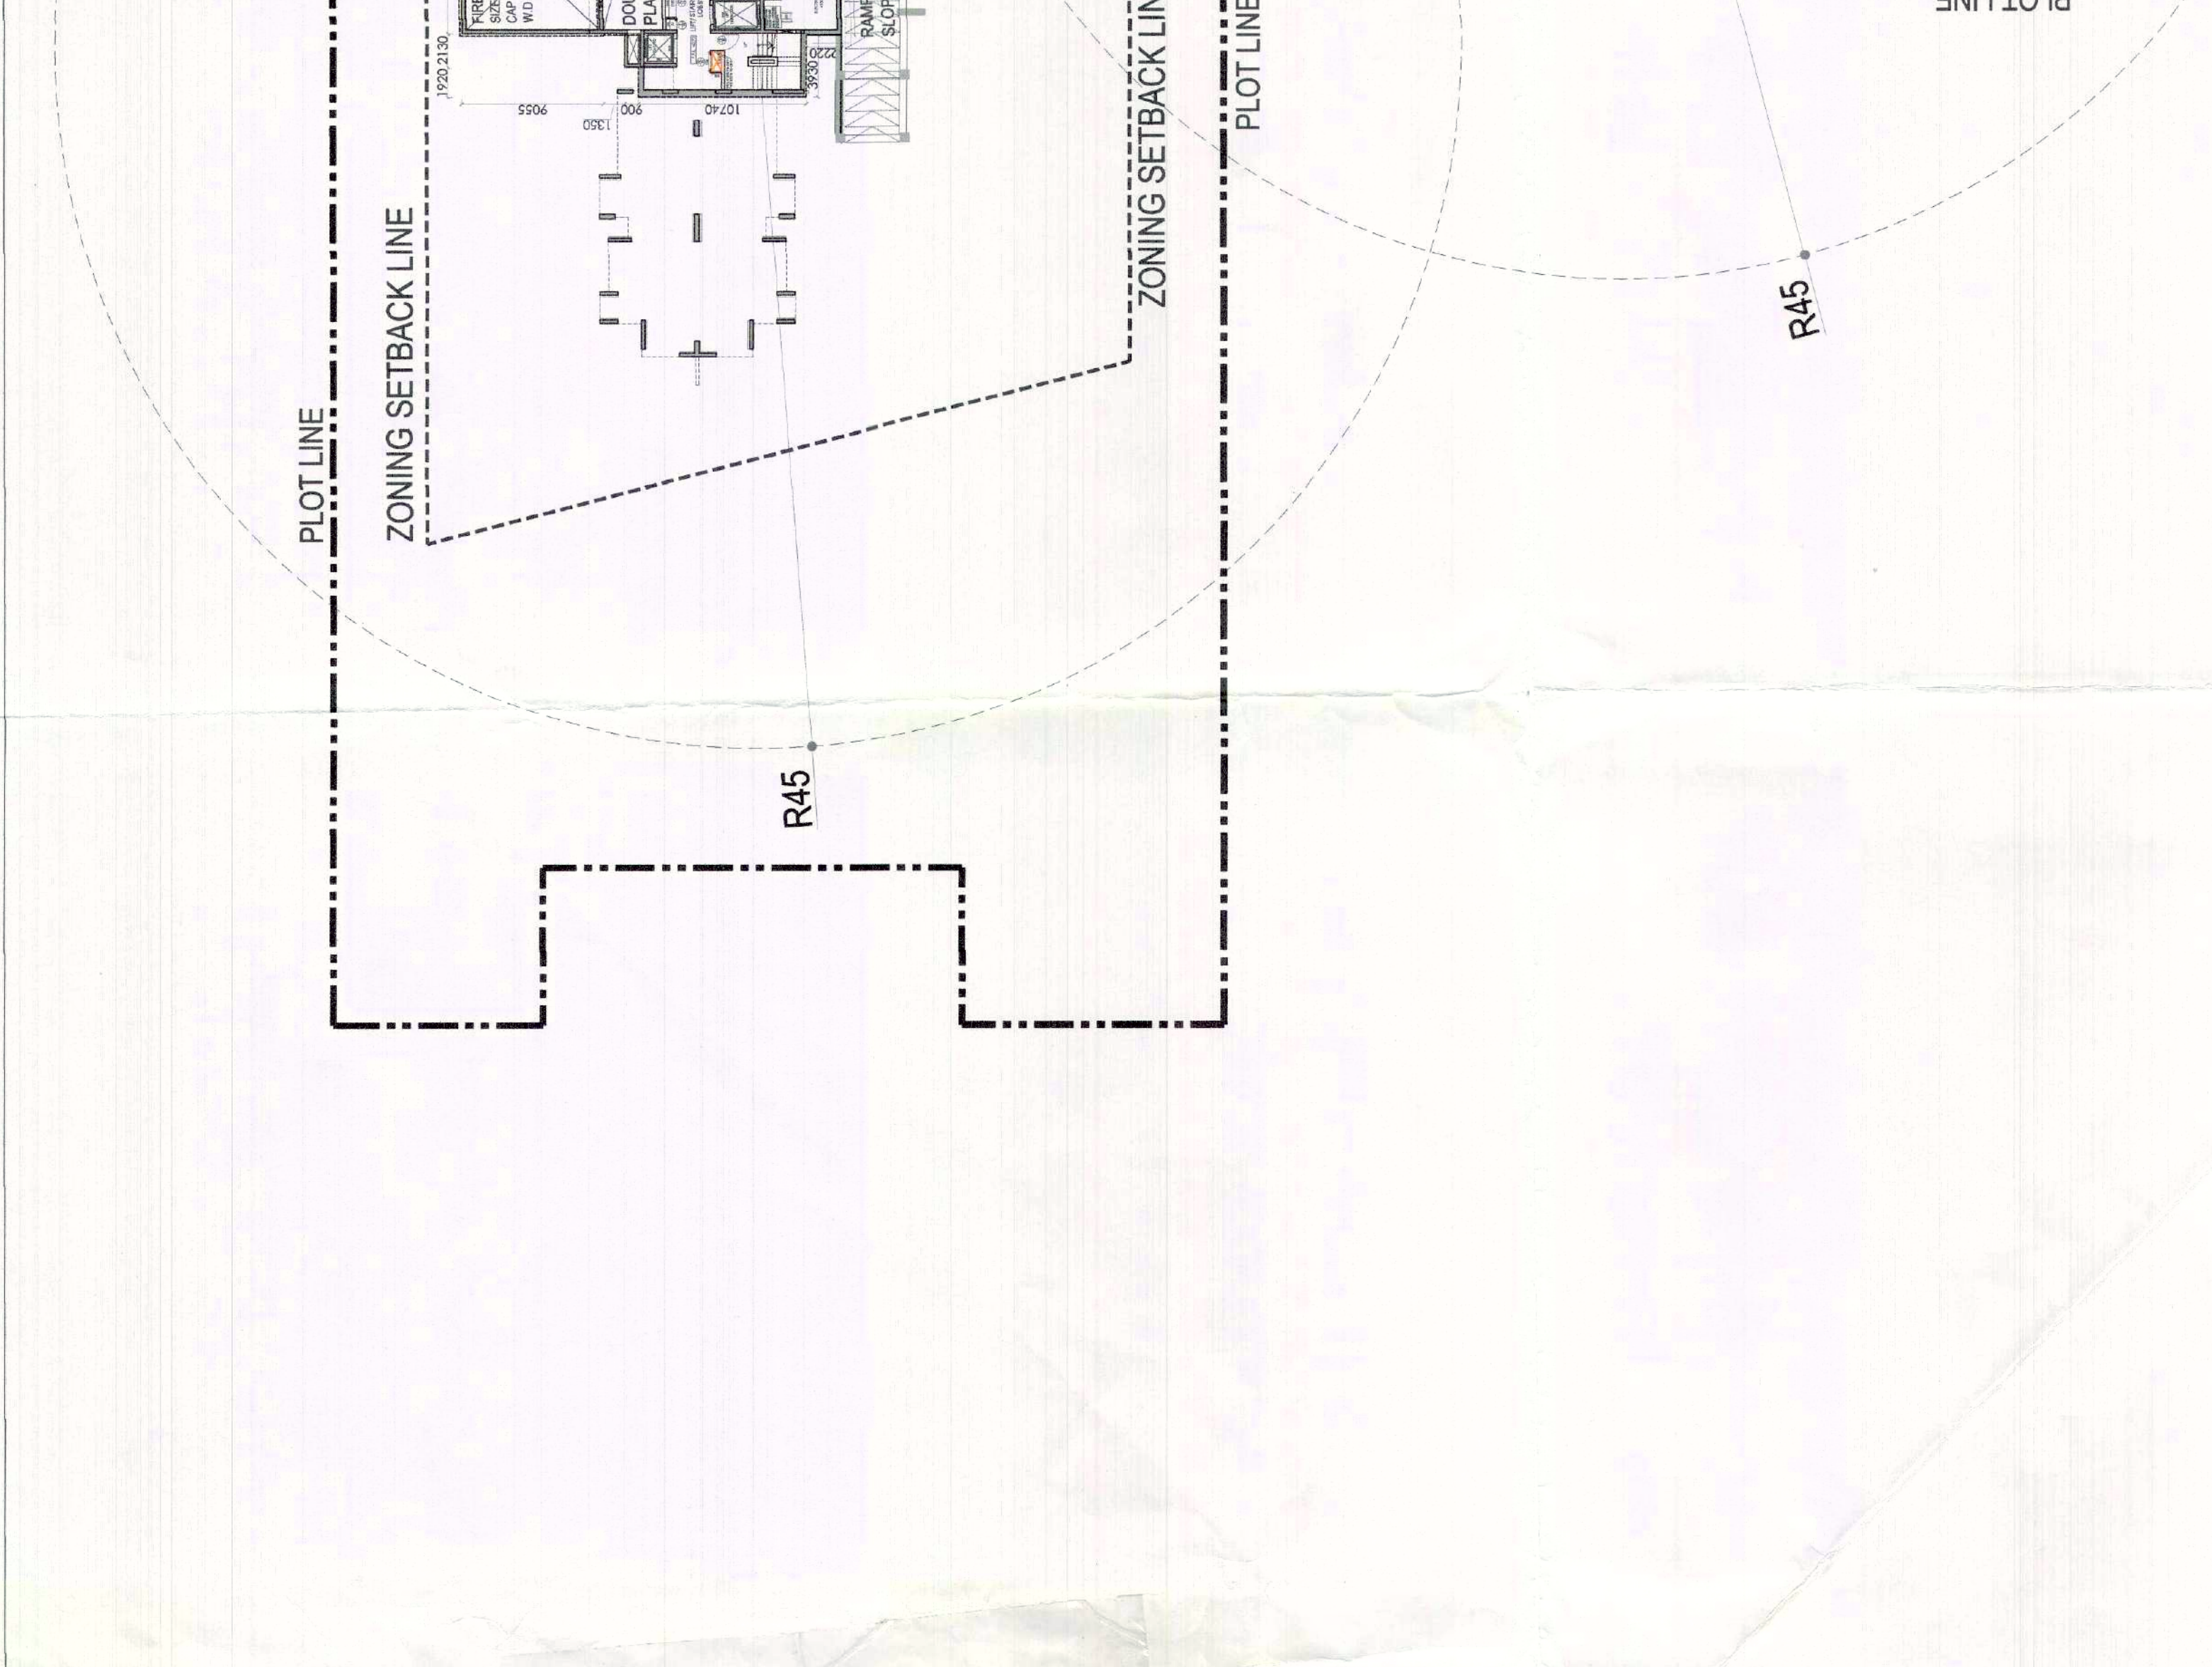

PARCEL C
12.0 M. WIDE SERVICE ROAD ABOVE
60.0 M. WIDE ROAD ABOVE

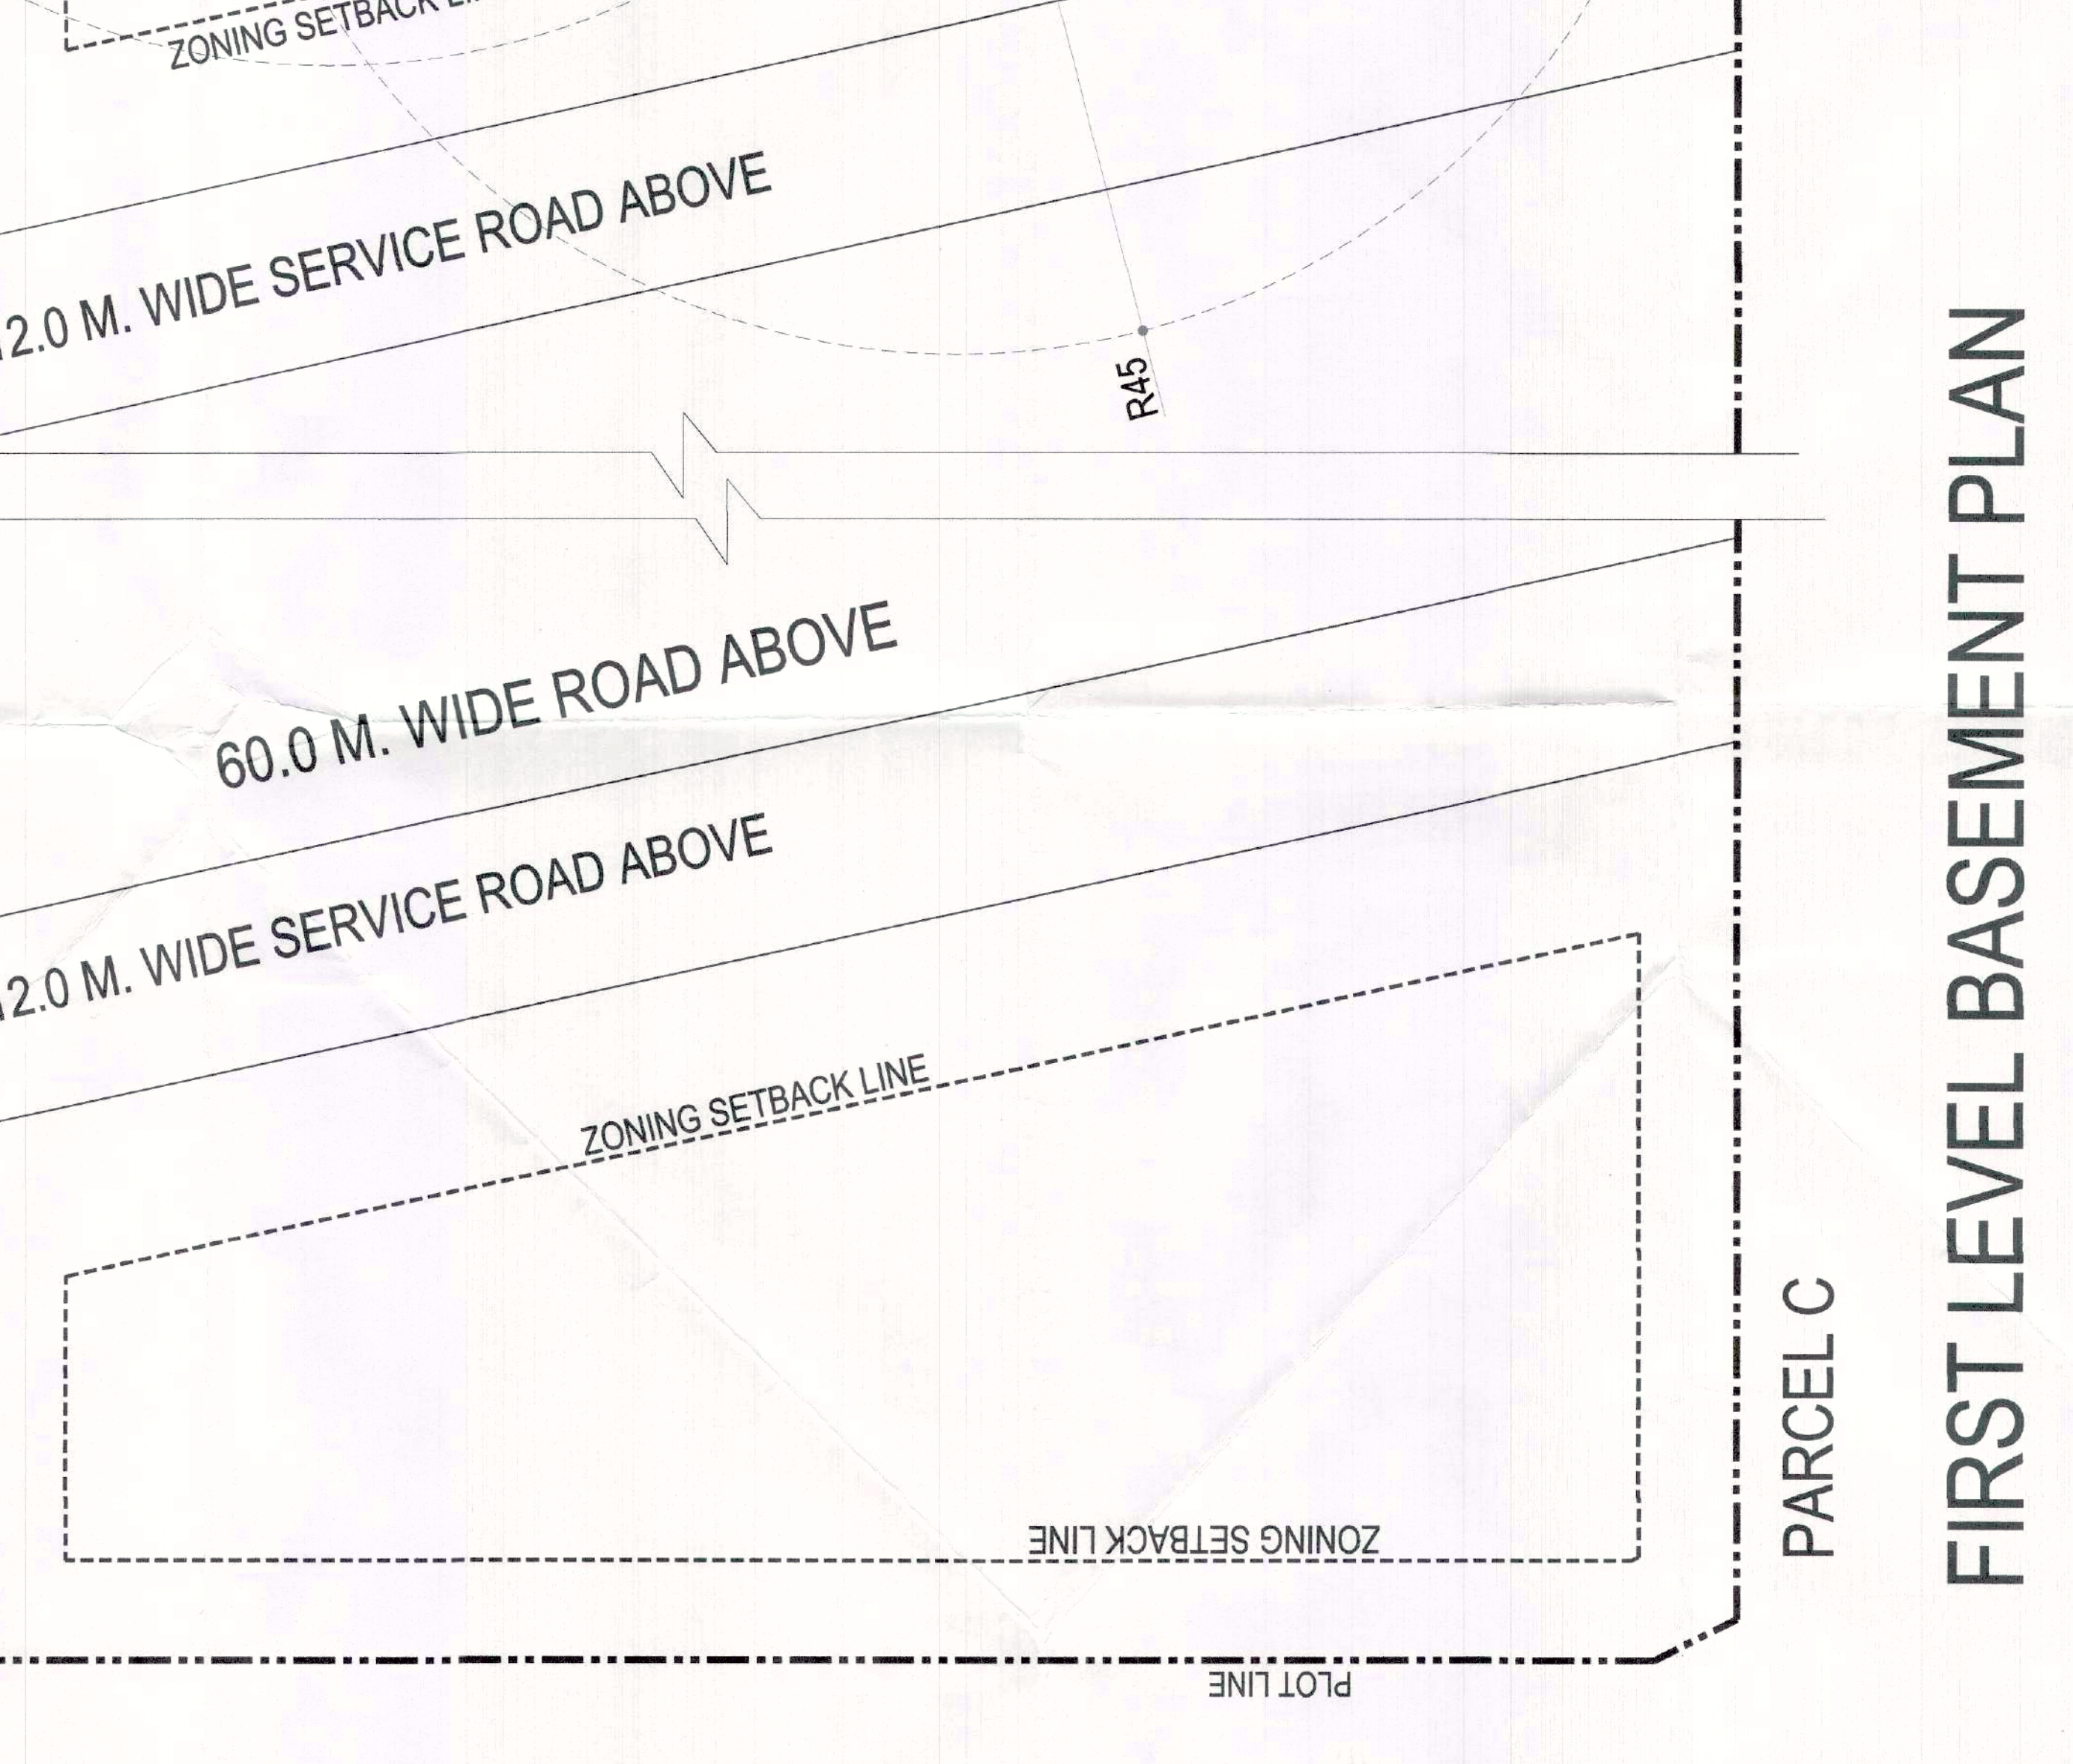

PARCEL D
12.0 M. WIDE SERVICE ROAD ABOVE
60.0 M. WIDE ROAD ABOVE

FIRST LEVEL BASEMENT PLAN