



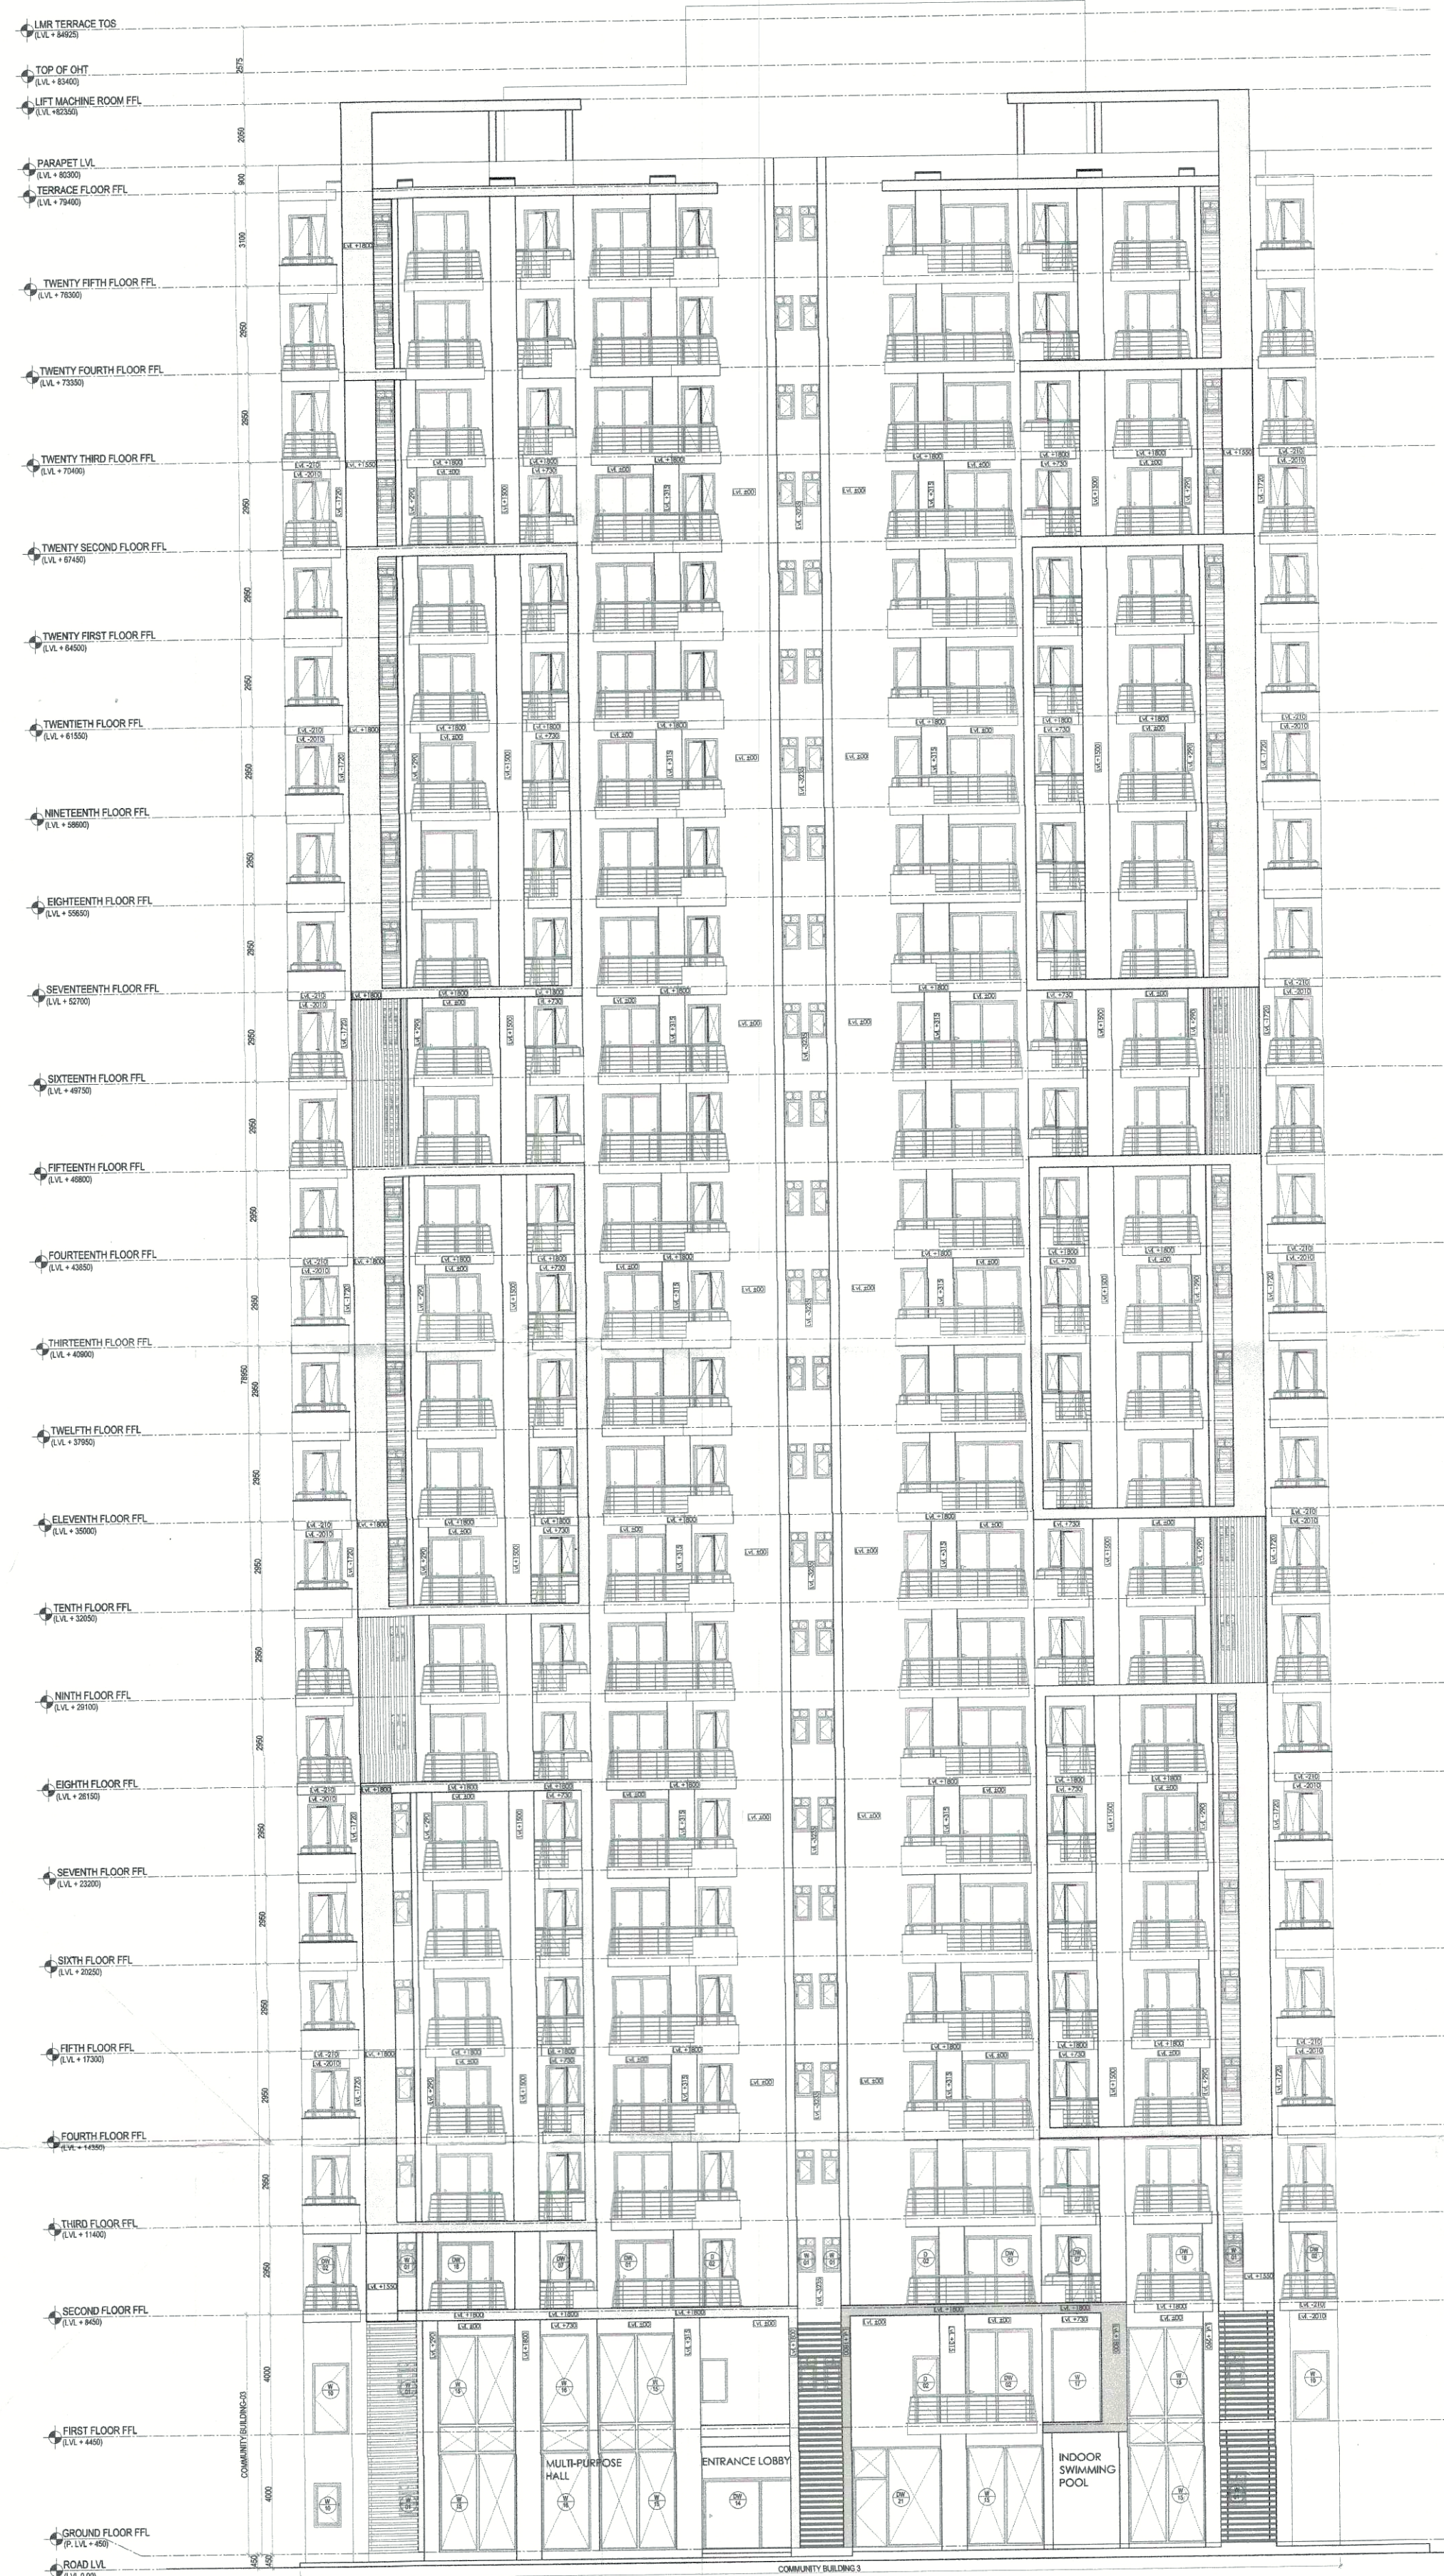


TOWER-04
ELEVATION 01

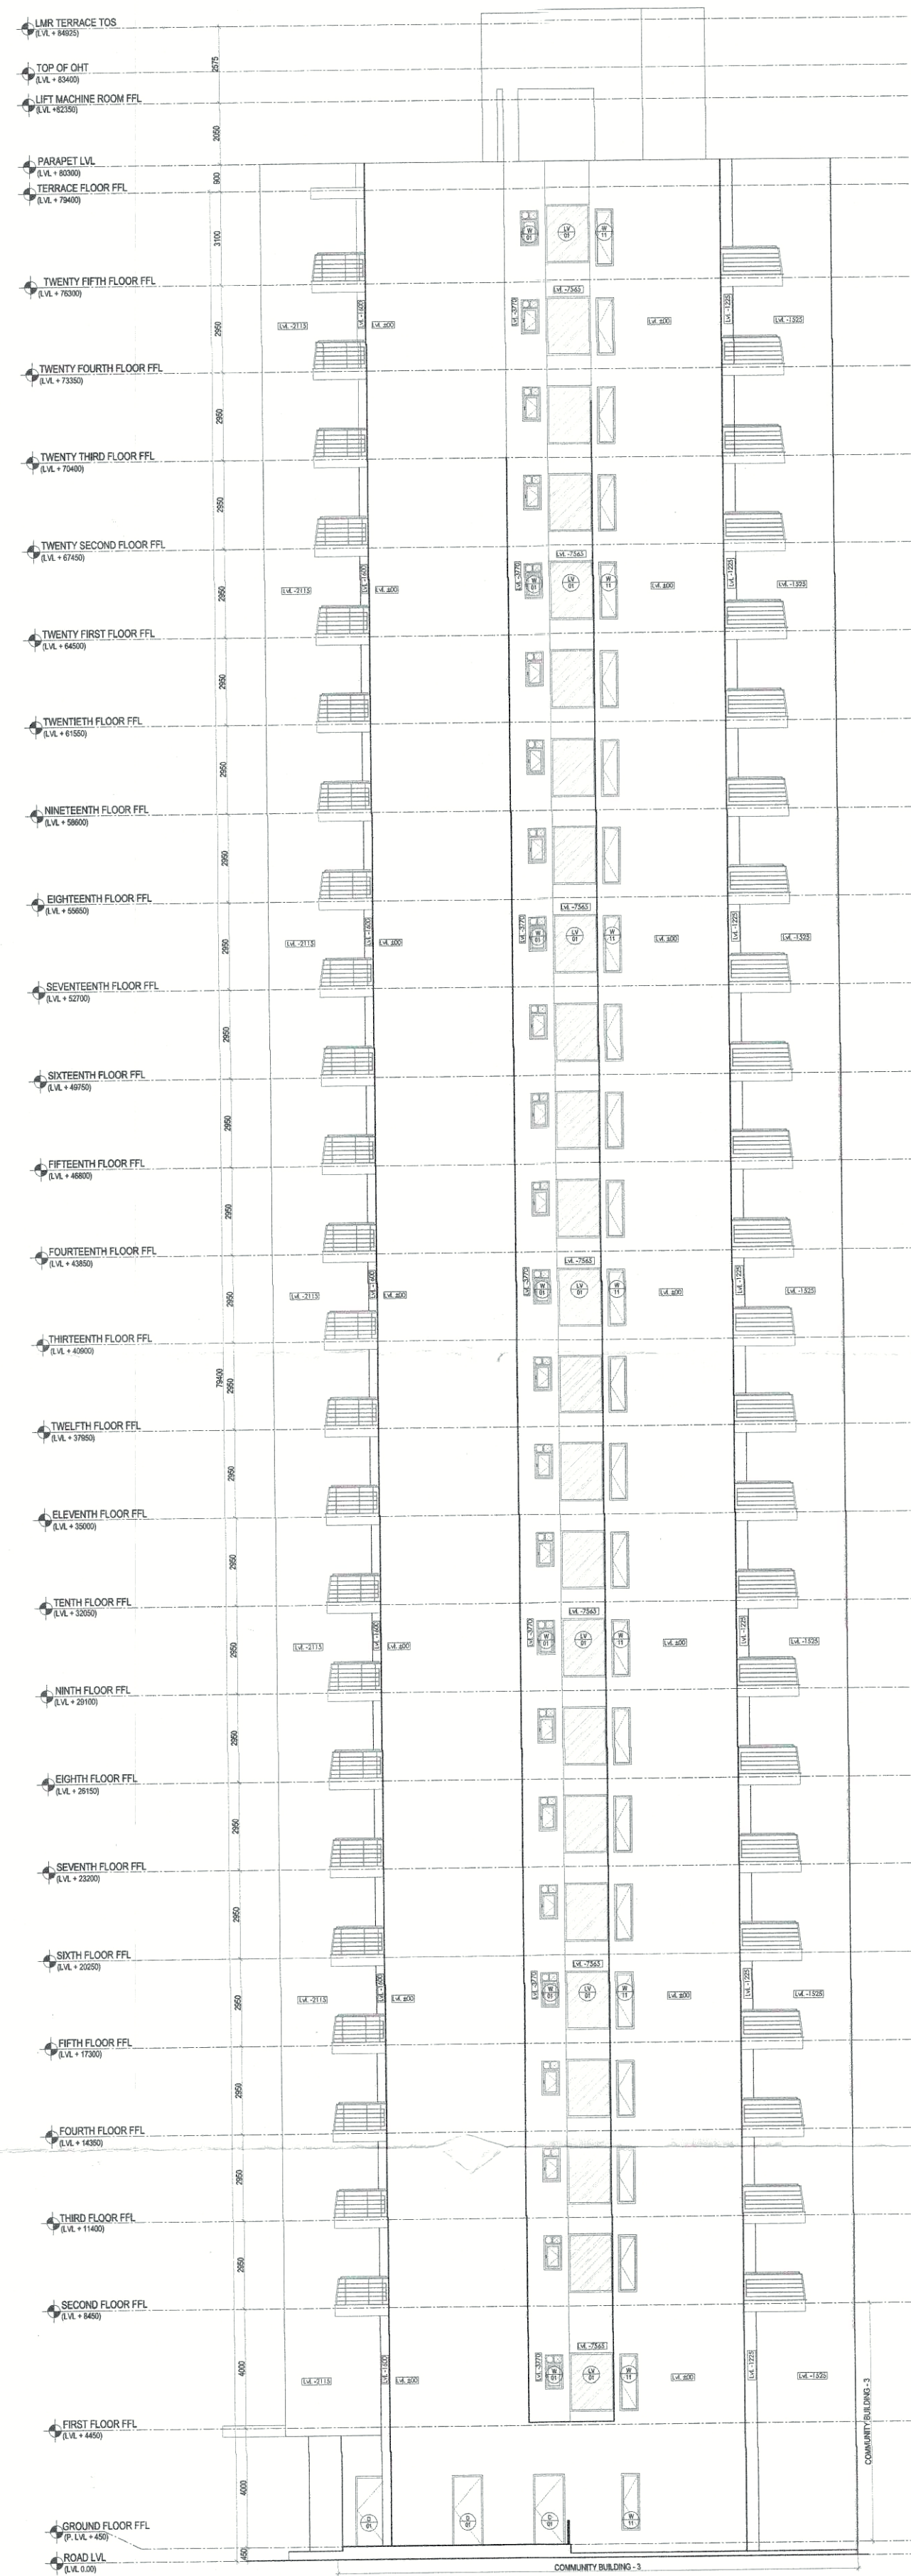

TOWER-04
ELEVATION 02



ARCHITECT (H.O.)
S.P. (B)
Member Secretary
B.P.C.
JD
S.P. (B)
Member
B.P.C.
PM
C.P. (H.O.)
Chairman
B.P.C.
ATP
(BALWANT SINGH)
S.D.

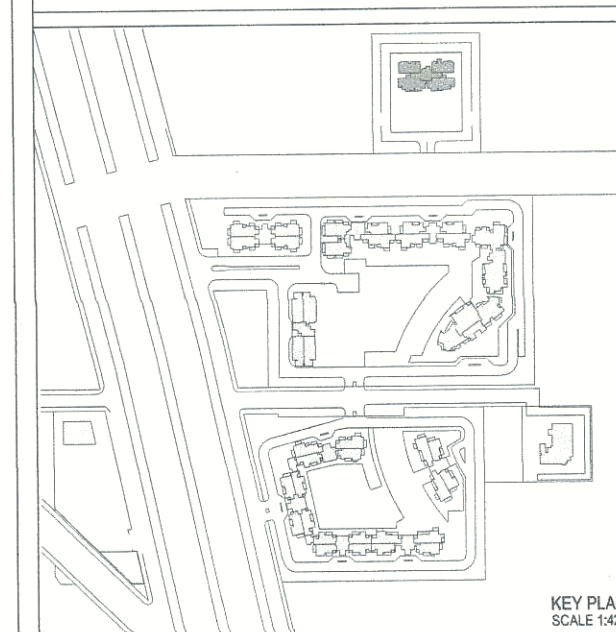

ELECTRICAL & PLUMBING CONSULTANTS:

AECOM
A-197, Sector-63
Noida 201301
Uttar Pradesh, India
T: +91 120 4049000
F: +91 120 4049001
www.aecom.co.in

STRUCTURAL CONSULTANTS:

CBM Engineers India
PLOT 1 TO 12, Sun Enclave Kanpur
Noida-201301
Uttar Pradesh, India
P: 0522-241855
Email: kaur@cbm.co.in
Website: www.cbmglobals.com

PROJECT CONSULTANTS:

DADA
DESIGN AND DEVELOPMENT ATELIER
B-99, SUSHANT LOK-1
GURGAON, HARYANA - 122 001
PHONE - +011 91 0124 4040076

GENERAL NOTES:-

1. ALL DIMENSIONS ARE IN MM UNLESS MENTIONED OTHERWISE.
2. NO DIMENSIONS ARE TO BE SCALED FROM THIS DRAWING.
3. CONTRACTORS MUST VERIFY ALL DIMENSIONS ON SITE BEFORE COMMENCING ANY WORK.

PROJECT:

REVISED/ADDITIONAL
BUILDING PLANS FOR GROUP HOUSING COLONY
AREA MEASURING 14.684 ACRES (13.759 ACRES-
ALREADY LICENSED VIA LICENSE NO-85 OF 2013
DATED 10/10/2013 AND ADDITIONAL 0.925 ACRE
LICENSED VIA LICENSE NO-151 OF 2014 DATED
05/09/2014) IN SECTOR-88A & 89-A, GURGAON
MANESAR URBAN COMPLEX BEING DEVELOPED
BY OASIS BUILDHOME PVT. LTD.

A.D.F.O. (H.O.)
DFS PKL
Member B.P.C.

OWNER'S SEAL & SIGNATURE

Architect's Seal & Signature

DATE: 28-09-2017 SCALE: 1:125
DRAWING TITLE:-
TOWER-04 ELEVATION 01 & ELEVATION 02
DRAWING NO:-
88A/GFA/T04/201
REV:-
R0