




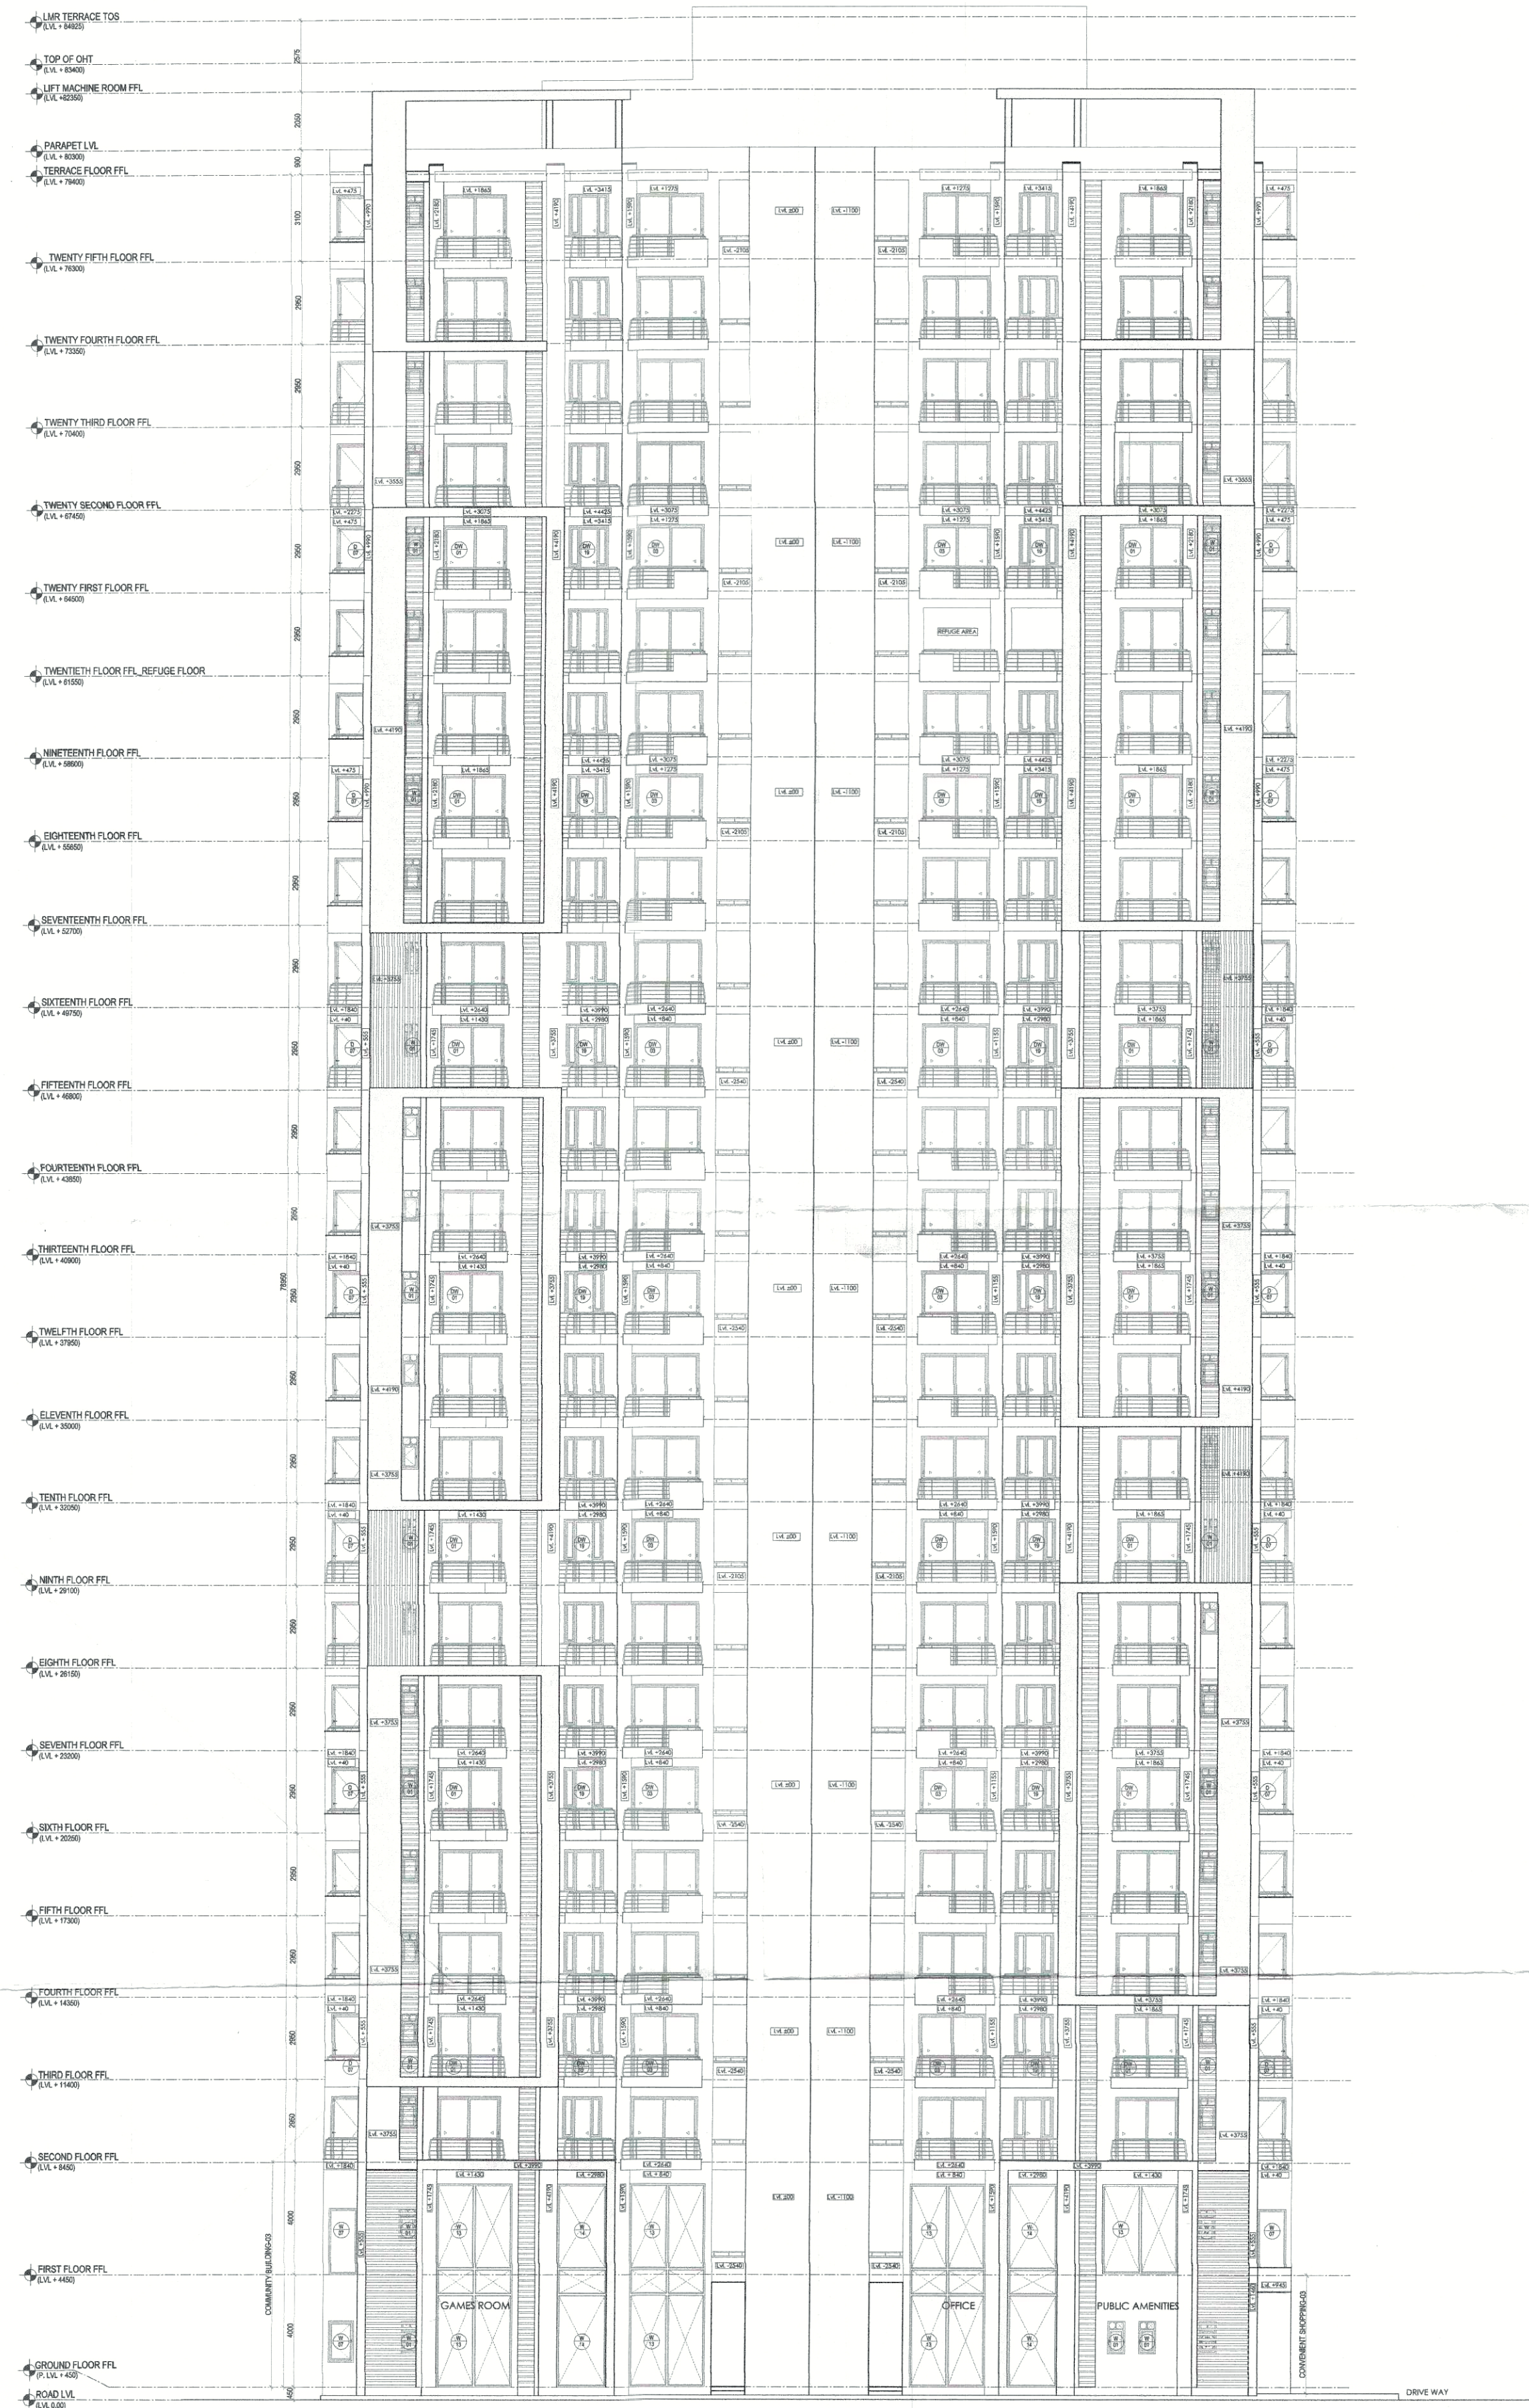

TOWER-04
ELEVATION 03

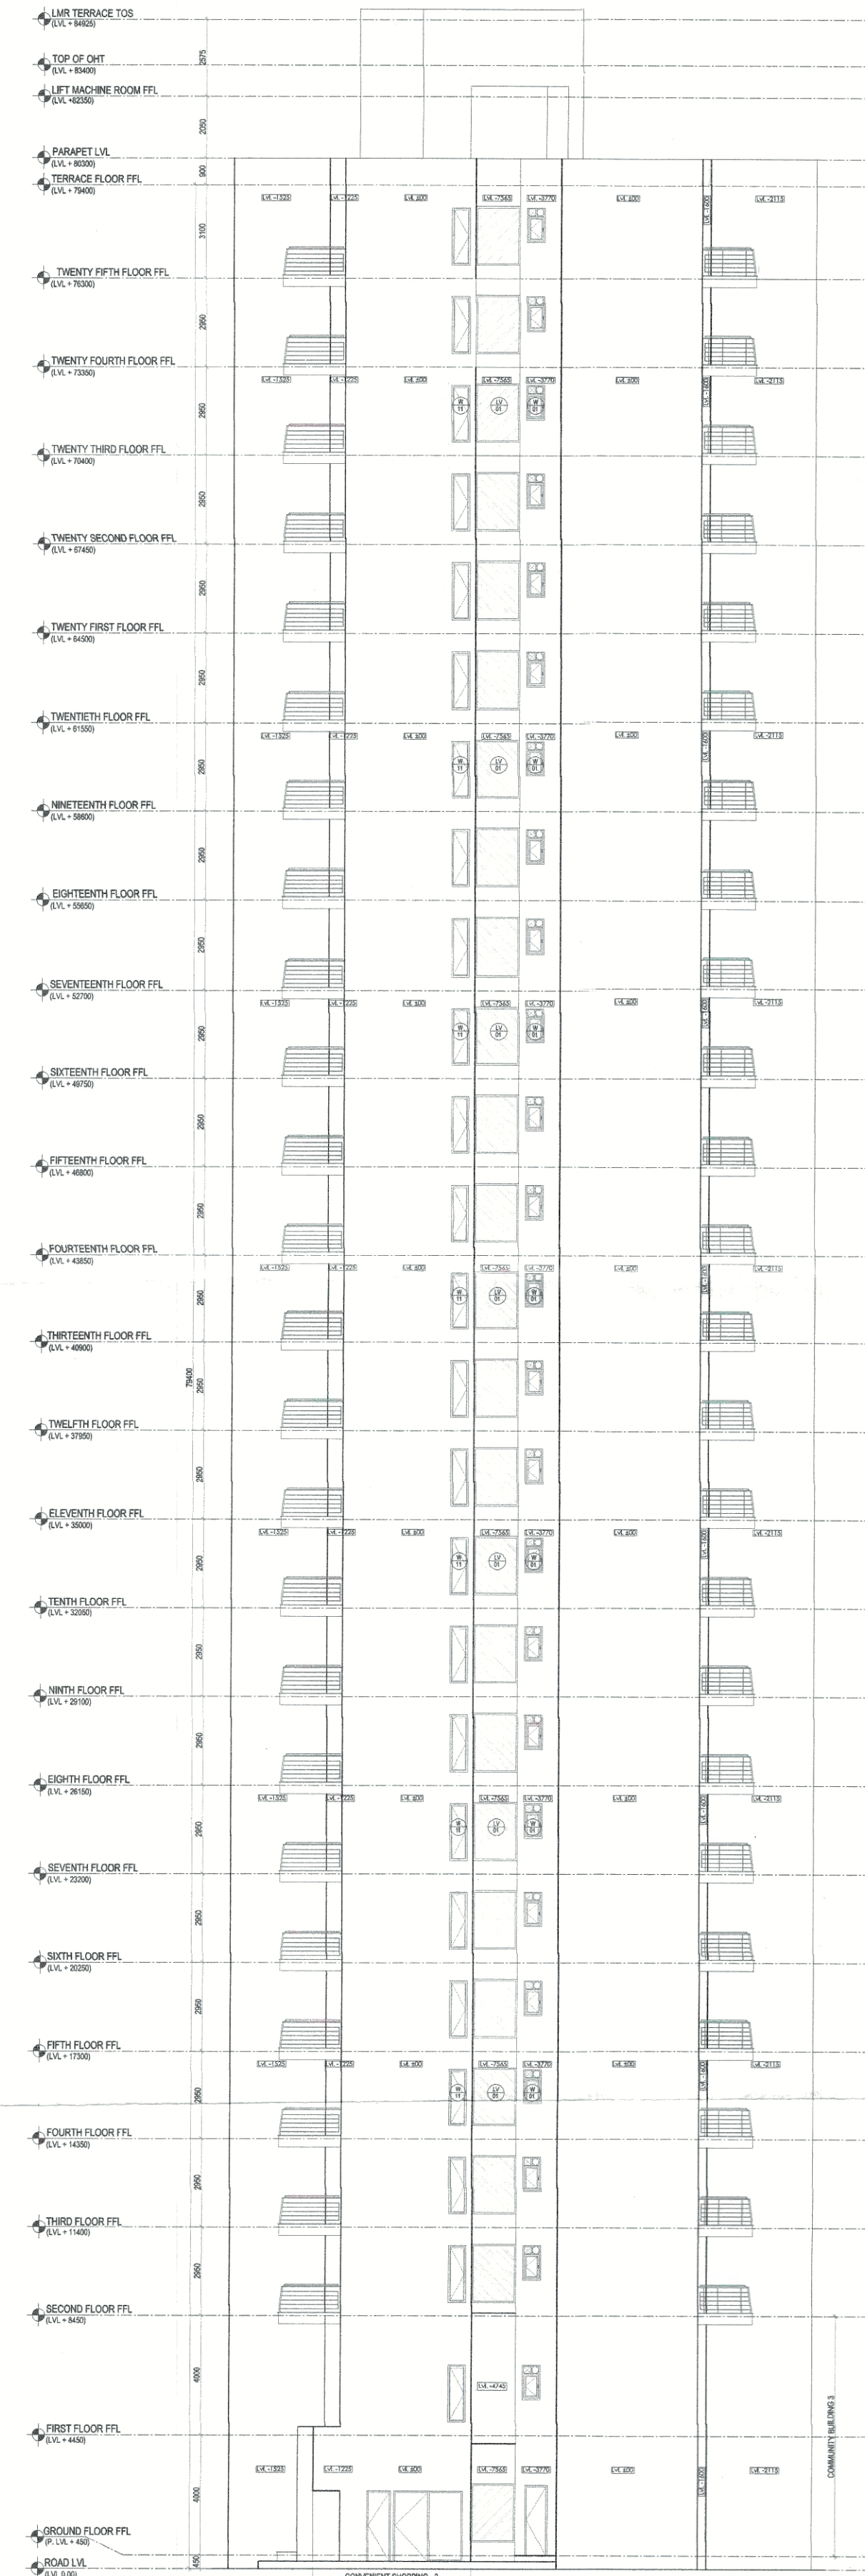

TOWER-04
ELEVATION 04

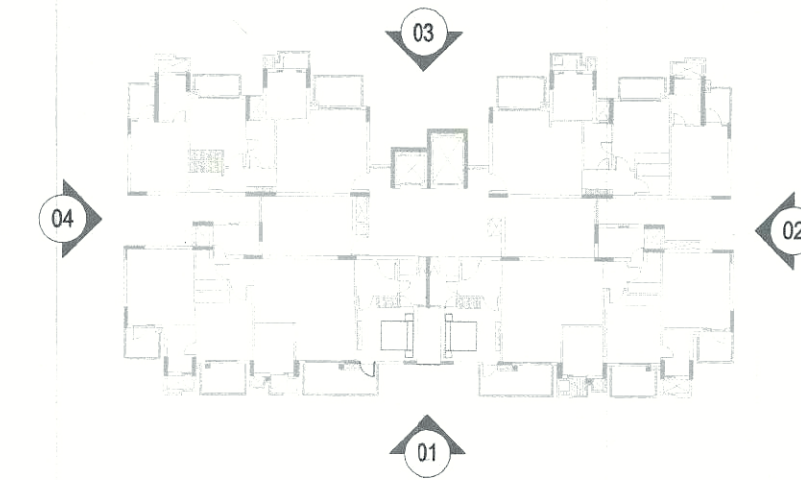

Handwritten signatures and initials: A.P.C. (HQ), DFS PKL, Member B.P.C., C.T.P. (HQ), Member B.P.C., C.T.P. (HQ), Member B.P.C., ATP.

(BALWANT SINGH) S.D.

KEY PLAN
SCALE: 1:500

ELECTRICAL & PLUMBING CONSULTANTS:
AECOM
A-197, Sector-63
Noida 201301
Uttar Pradesh, India
T: +91 120 4049000
F: +91 120 4049001
www.aecomindia.com

STRUCTURAL CONSULTANTS:
CBM Engineers India
FF 1 TO 12, Sun Enclave Kharakbagh,
Noida-201301
Ph: 0120-5481855
Email: cbm@cbmengineers.com
Website: www.cbmengineers.com

PROJECT CONSULTANTS:
DADA
DESIGN AND DEVELOPMENT ATELIER
B-99, SUSHANT LOK - 1
GURGAON, HARYANA - 122 001
PHONE - +011 91 0124 4040076

GENERAL NOTES:-
1. ALL DIMENSIONS ARE IN MM UNLESS MENTIONED OTHERWISE.
2. NO DIMENSIONS ARE TO BE SCALED FROM THIS DRAWING.
3. CONTRACTORS MUST VERIFY ALL DIMENSIONS ON SITE BEFORE COMMENCING ANY WORK.

PROJECT:
REVISED / ADDITIONAL
BUILDING PLANS FOR GROUP HOUSING COLONY
AREA MEASURING 14.684 ACRES (13.759 ACRES-
ALREADY LICENSED VIA LICENSE NO-85 OF 2013
DATED 10/10/2013 AND ADDITIONAL 0.925 ACRE
LICENSED VIA LICENSE NO -151 OF 2014 DATED
05/09/2014) IN SECTOR-88A & 89-A, GURGAON
MANESAR URBAN COMPLEX BEING DEVELOPED
BY OASIS BUILDHOME PVT. LTD.

OWNER'S SEAL & SIGNATURE
for Oasis Buildhome Pvt Ltd
Authorized Signatory

ARCHITECT'S SEAL & SIGNATURE
SHMITABORA
CA/99/25184

DATE: 28-09-2017 SCALE: 1:125
DRAWING TITLE:-
TOWER-04 ELEVATION 03 & ELEVATION 04
DRAWING NO:-
88A / GFA / T04 / 202
REV:-
R0