




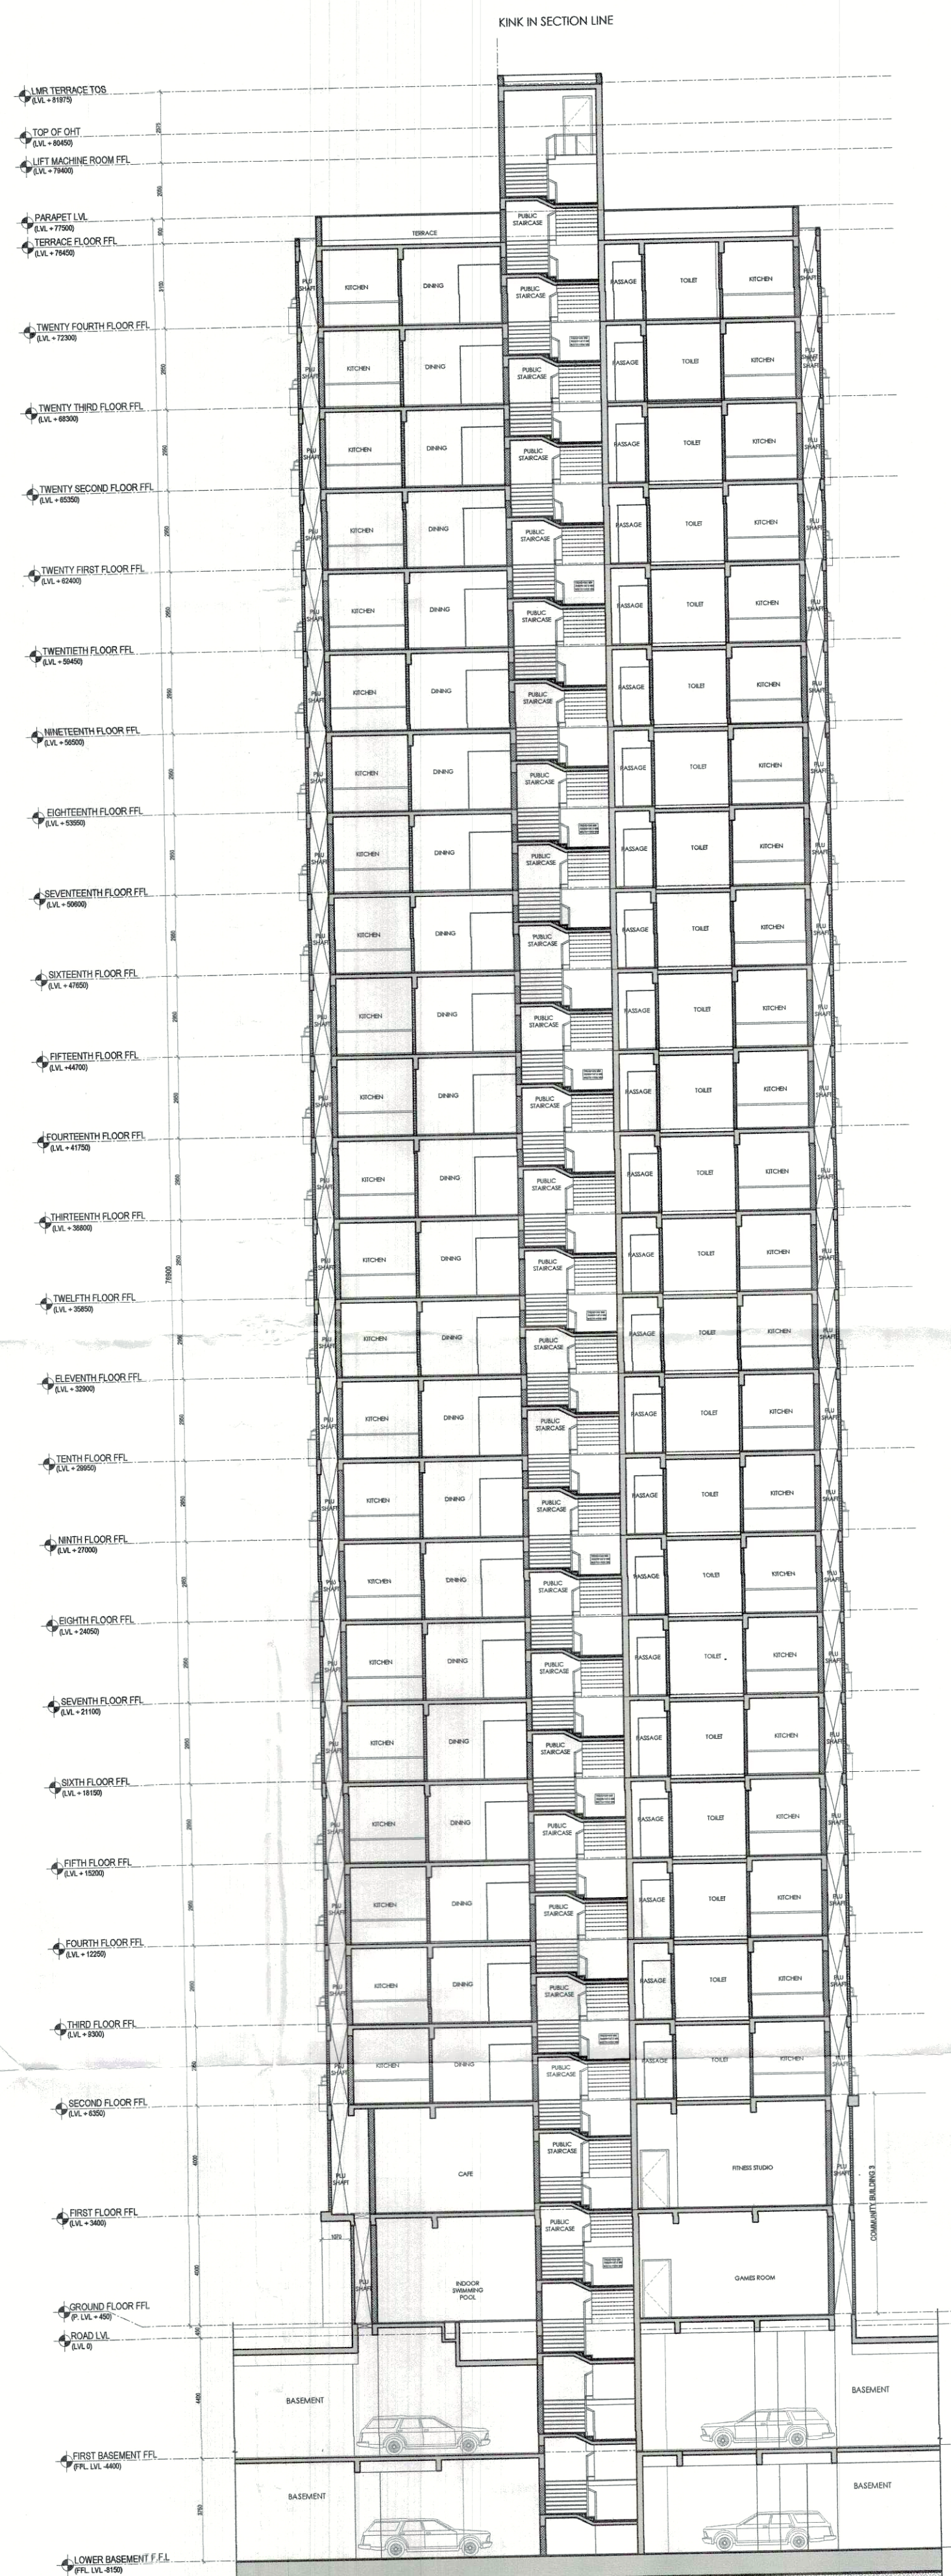


TOWER-04
SECTION AA'

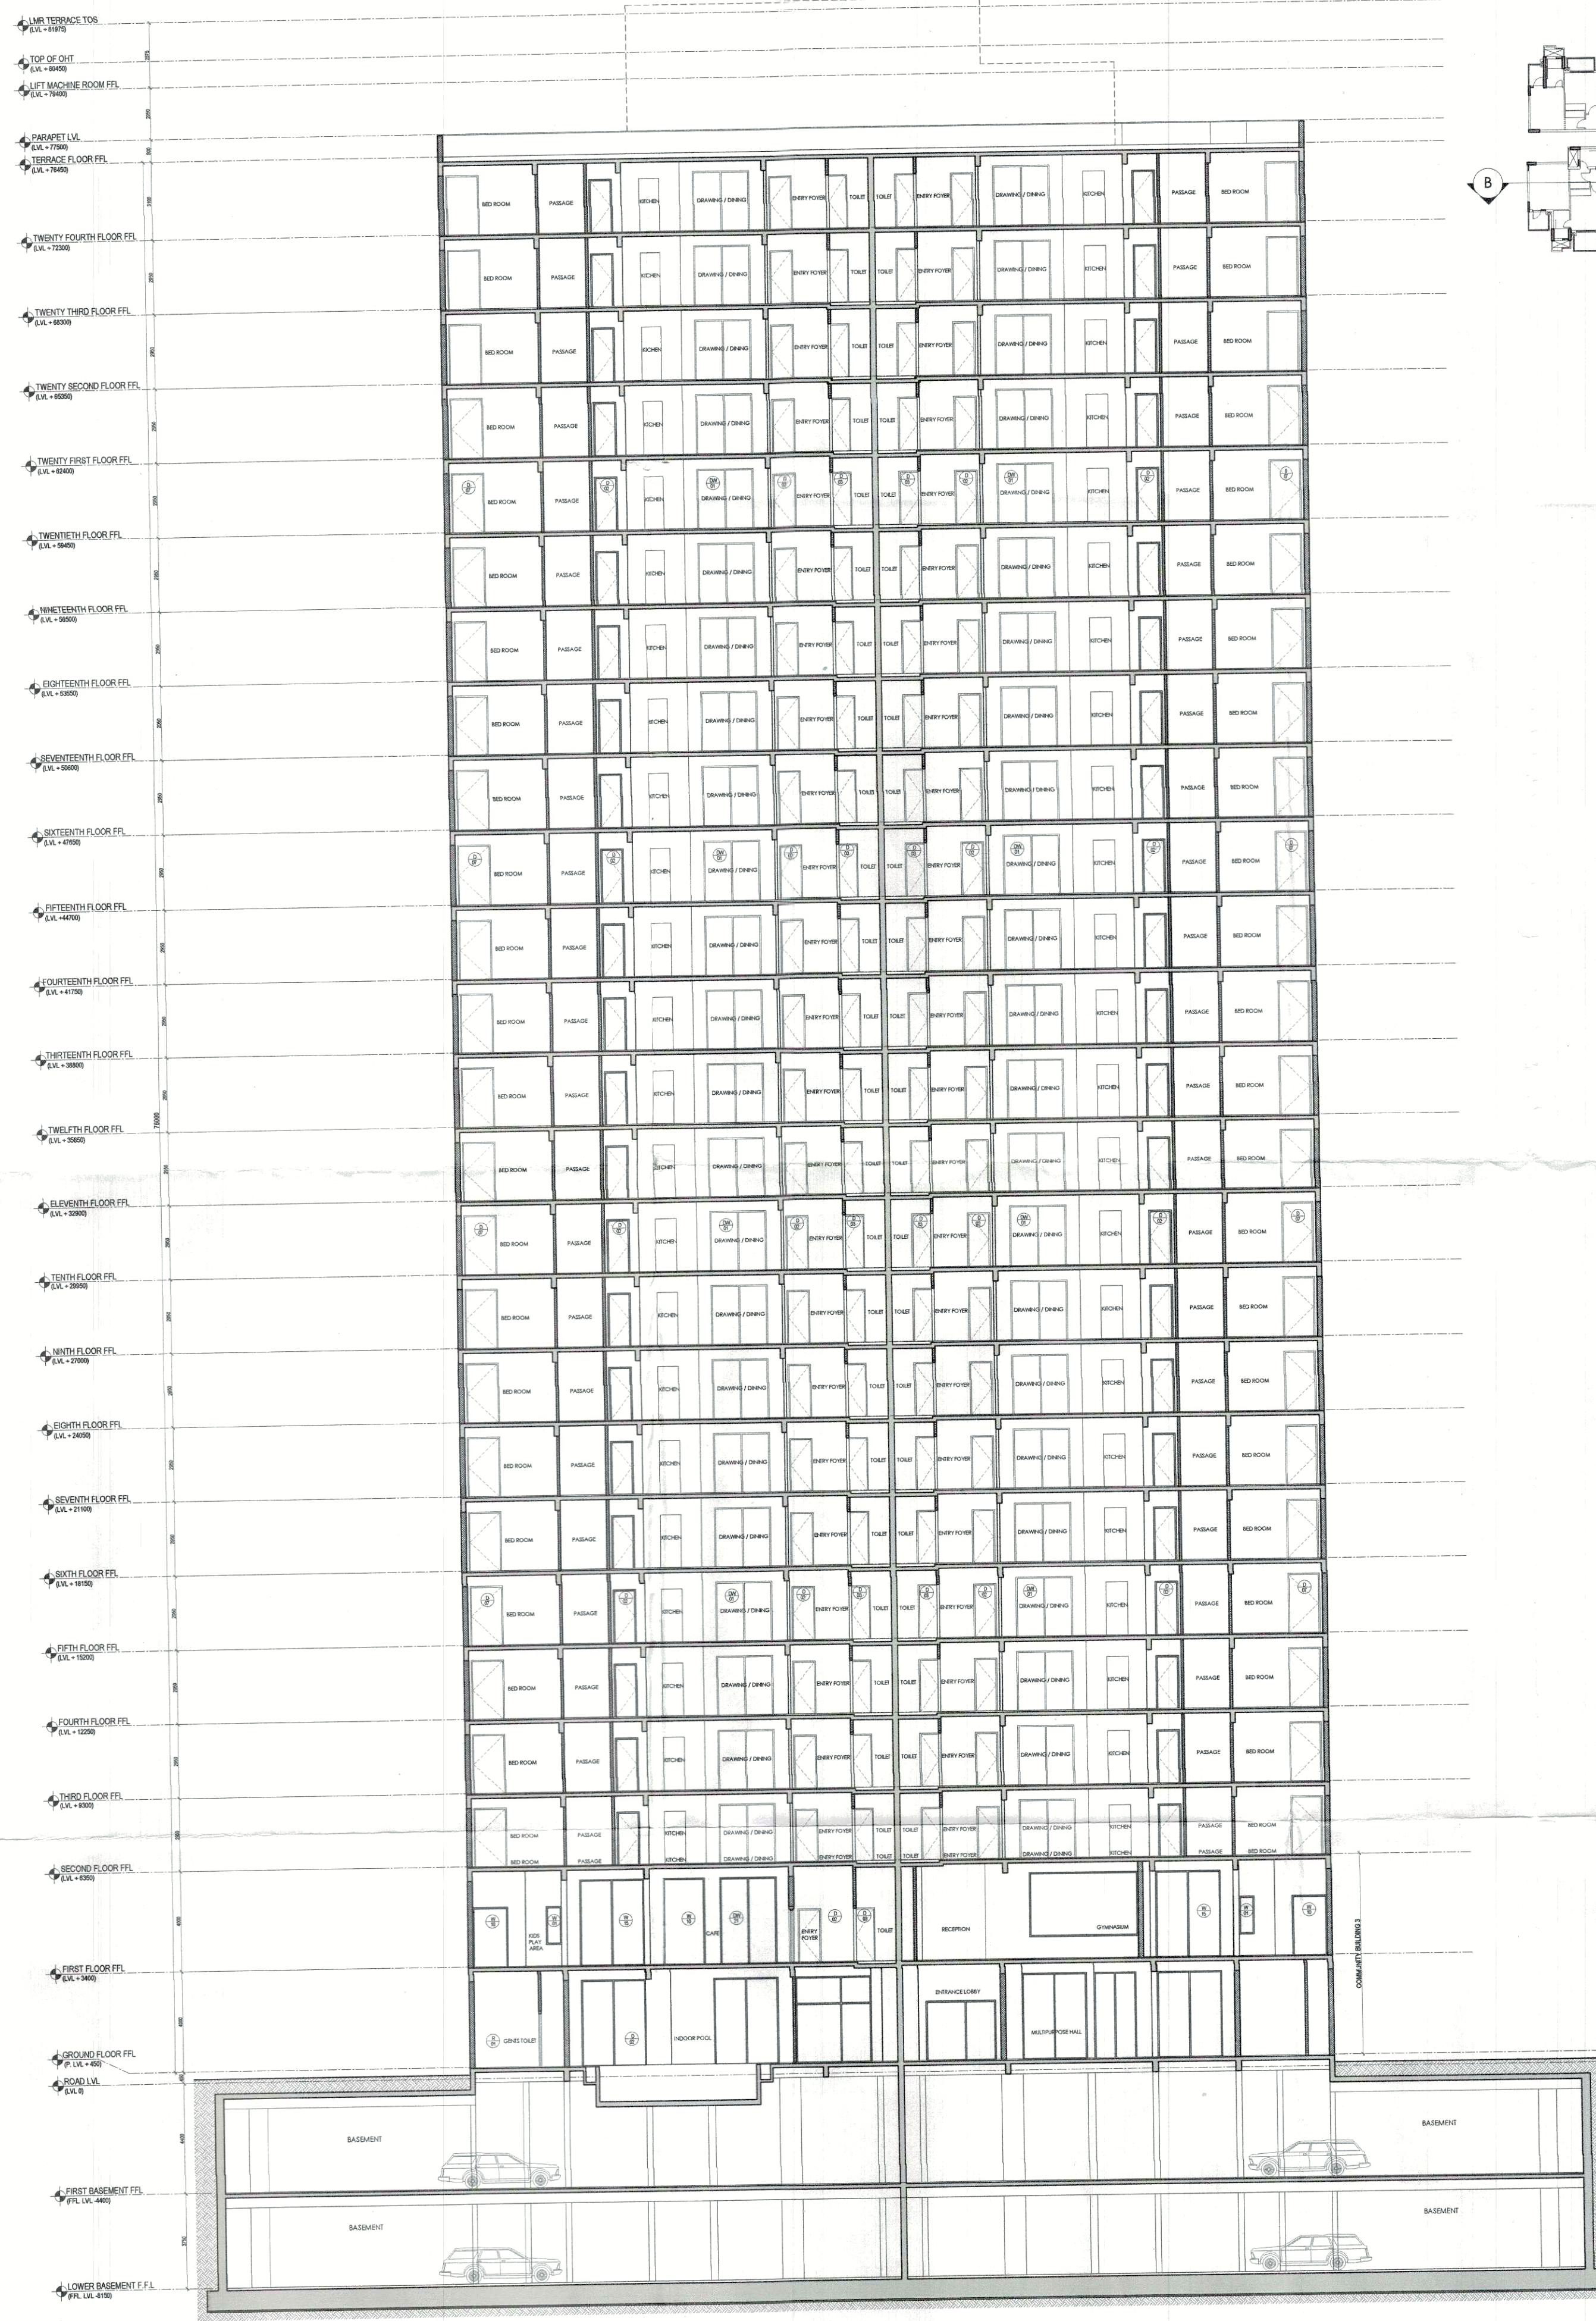

TOWER-04
SECTION BB'

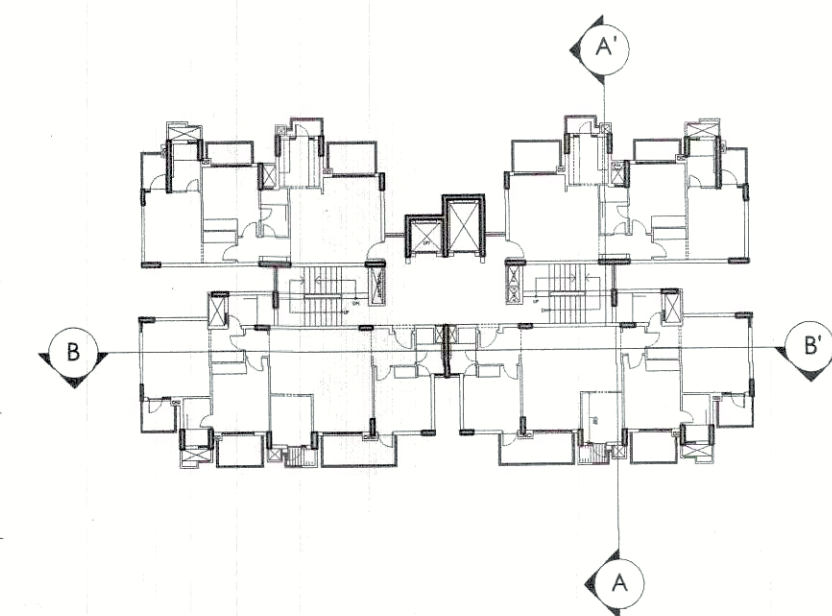

REVISOR
Member Secretary
BPC
JO
S.P. (S)
Member
BPC
C.T.P. (S)
Chairman
BPC
(BALWANT SINGH)
J.D.

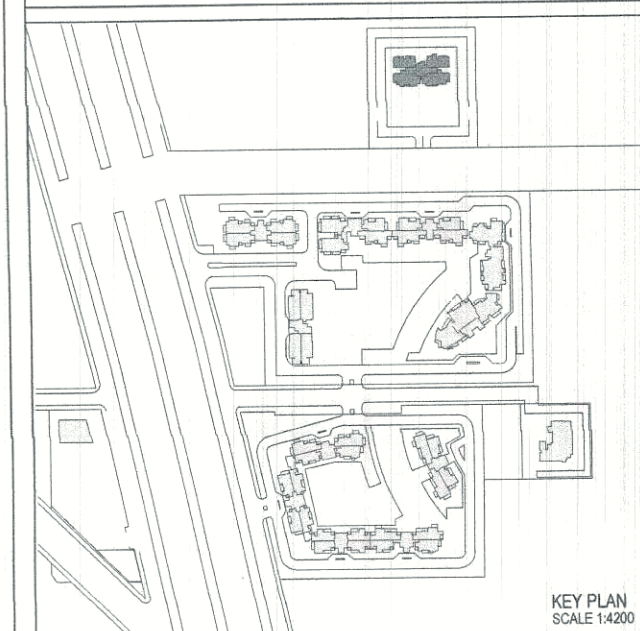

ELECTRICAL & PLUMBING CONSULTANTS:
AECOM
A-197, Sector-63
Noida 201301
Uttar Pradesh, India
T: +91 120 4049000
F: +91 120 4049001
www.aecom.com

STRUCTURAL CONSULTANTS:
CBM Engineers India
PP 11 TO 12, Sun Enclave Kharabha,
Villages-300116,
Ph: 020-2415133
Email: noida@cbmengg.com
Website: www.cbmingg.com

PROJECT CONSULTANTS:
DADA
DESIGN AND DEVELOPMENT ATELIER
B-99, SUSHANT LOK - 1
GURGAON, HARYANA - 122 001
PHONE: +011 91 0124 4040076

GENERAL NOTES:
1. ALL DIMENSIONS ARE IN MM UNLESS MENTIONED OTHERWISE.
2. NO DIMENSIONS ARE TO BE SCALED FROM THIS DRAWING.
3. CONTRACTORS MUST VERIFY ALL DIMENSIONS ON SITE BEFORE COMMENCING ANY WORK.

PROJECT:
REVISED/ ADDITIONAL
BUILDING PLANS FOR GROUP HOUSING COLONY
AREA MEASURING 14.684 ACRES (13.759 ACRES-
ALREADY LICENSED VIA LICENSE NO-85 OF 2013
DATED 10/10/2013 AND ADDITIONAL 0.925 ACRE
LICENSED VIA LICENSE NO -151 OF 2014 DATED
05/09/2014) IN SECTOR-88A & 89-A, GURGAON
MANESAR URBAN COMPLEX BEING DEVELOPED
BY OASIS BUILDHOME PVT. LTD.

**A.D.F.O. (HQ)
DFS PKL
Member B.P.C.**

OWNER'S SEAL & SIGNATURE
For Oasis Buildhome Pvt Ltd

Authorised Signatory

ARCHITECT'S SEAL & SIGNATURE
**SUMIT ARORA
25184**

DATE: 28-09-2017 SCALE: 1:125
DRAWING TITLE: TOWER-04 SECTION AA' & SECTION BB'
DRAWING NO: 88A / GFA / T04/ 301 REV: R0