


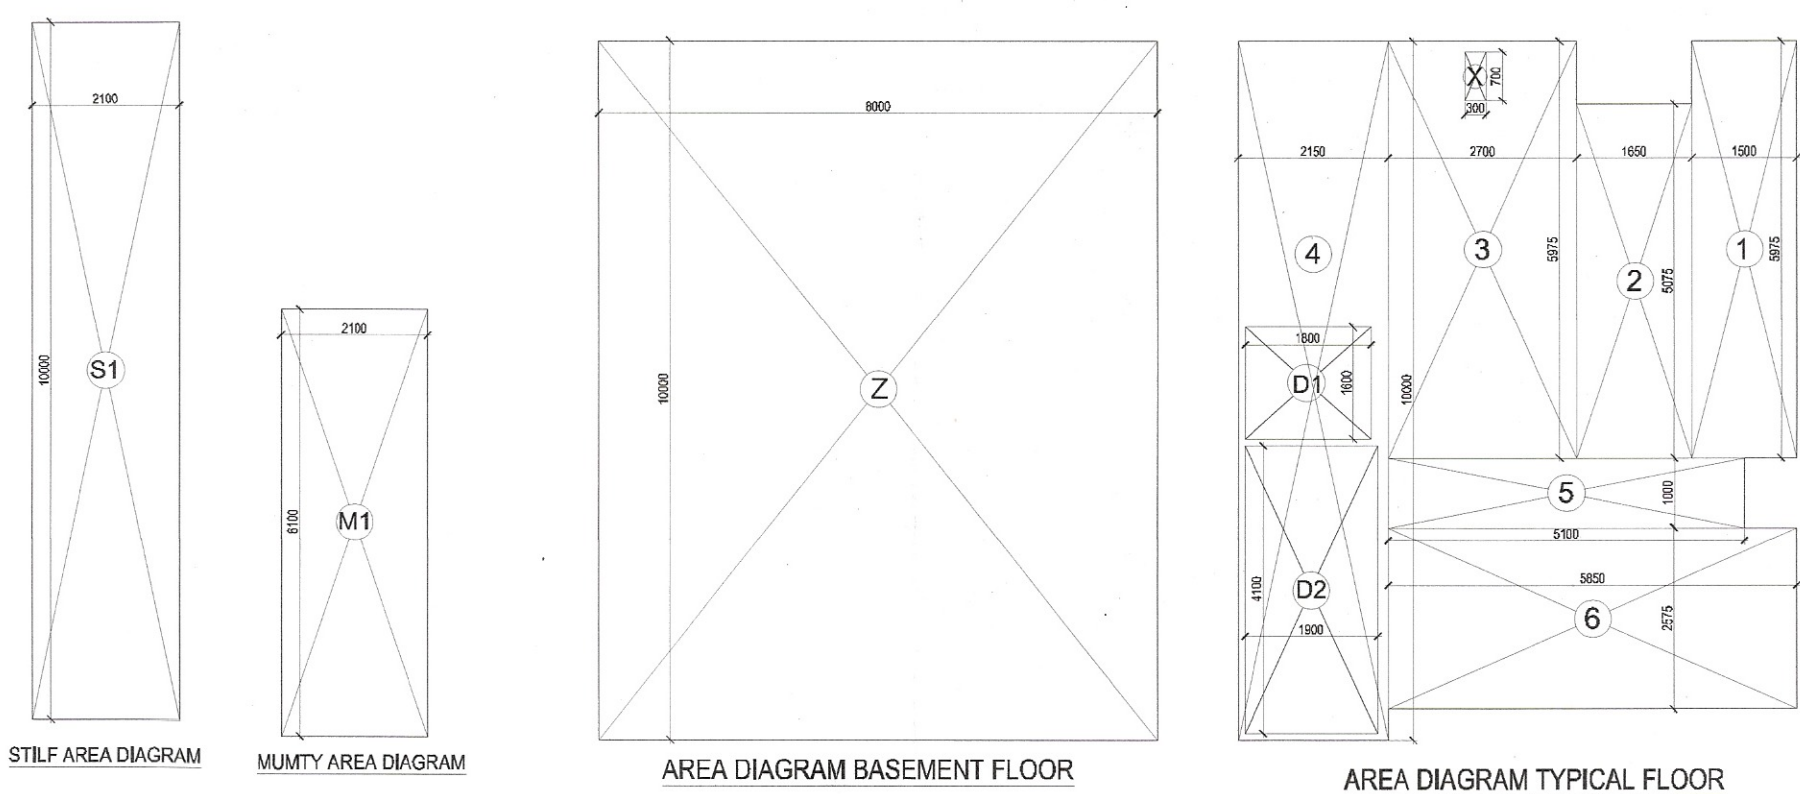


PA *[Signature]* AD
ATP *[Signature]* JD

AREA OF STILT FLOOR									
ITEM	L	X	B	X	FACTOR	X	NO	=	SQ.MT
S1	2.100	x	10.000	x	1.0	x	1	=	21.000
							TOTAL	=	21.000

DEDUCTIONS										
ITEM	L	X	B	X	FACTOR	X	NO	=	SQ.MT	
D1	1.800	x	1.600	x	1.0	x	1	=	2.880	
D2	1.900	x	4.100	x	1.0	x	1	=	7.790	
X	0.300	x	0.700	x	1.0	x	1	=	0.210	
							TOTAL	=	10.880	
TOTAL FAR AREA=TOTAL ADDITIONS-TOTAL DEDUCTION									=	64.253

AREA OF STAIRCASE + LIFT									
ITEM	L	X	B	X	FACTOR	X	NO	=	SQ.MT
D1	1.800	x	1.600	x	1.0	x	1	=	2.880
D2	1.900	x	4.100	x	1.0	x	1	=	7.790
							TOTAL	=	10.670

	GROUND COVERAGE					SQ.MT
	AREA OF TYPICAL FLOOR + STAIRCASE+ LIFT+SHAFT	=				75.133

TOTAL AREA OF STILT FLOOR		=	21.000	SQ.M.
TOTAL AREA OF FIRST FLOOR		=	64.253	SQ.M.
TOTAL AREA OF SECOND FLOOR		=	64.253	SQ.M.
TOTAL AREA OF THIRD FLOOR		=	64.253	SQ.M.
TOTAL AREA OF FOURTH FLOOR		=	64.253	SQ.M.
TOTAL FAR AREA		=	278.010	SQ.M.

AREA OF MUMTY & MACHINE ROOM									
ITEM	L	X	B	X	FACTOR	X	NO	=	SQ.MT
M1	2.100	x	6.100	x	1.0	x	1	=	12.810
							TOTAL	=	12.810

AREA OF STILT FLOOR FOR PARKING				SQ.MT
GROUND COVERAGE - AREA OF STILT			=	54.133

	AREA OF BASEMENT FLOOR								
ITEM	L	X	B	X	FACTOR	X	NO	=	SQ.MT
Z	8.000	x	10.000	x	1.0	x	1	=	80.000
							TOTAL	=	80.000

NOTE :

1. ADJACENT PLOTS WILL BE AS MIRROR LAYOUT.
2. TOILETS WILL BE MECHANICALLY VENTILATED.



PROJECT:
PROPOSED BUILDING PLAN OF PLOT NO. J2,J4,J6,J8,J8,
J10,J12,J14,J16,J18 & J20 TYPE 'J' MEASURING
108.00 SQ. METER SITUATED IN AFFORDABLE
RESIDENTIAL PLOTTED COLONY (DDJAY) ON AN
AREA OF 17.31875 ACRES
FALLING IN THE SECTOR-93, DISTRICT GURUGRAM-
(LICENCE NO 210 OF 2022 DATED 22.12.2022 TO
SIGNATURE BUILDERS PVT. LTD.

DRG.NO.- S/G / TYPE - J

ARCHITECT'S SIGN

OWNER'S SIGN

MEENAKSHI KHANNA
CA/89/12359
Architect

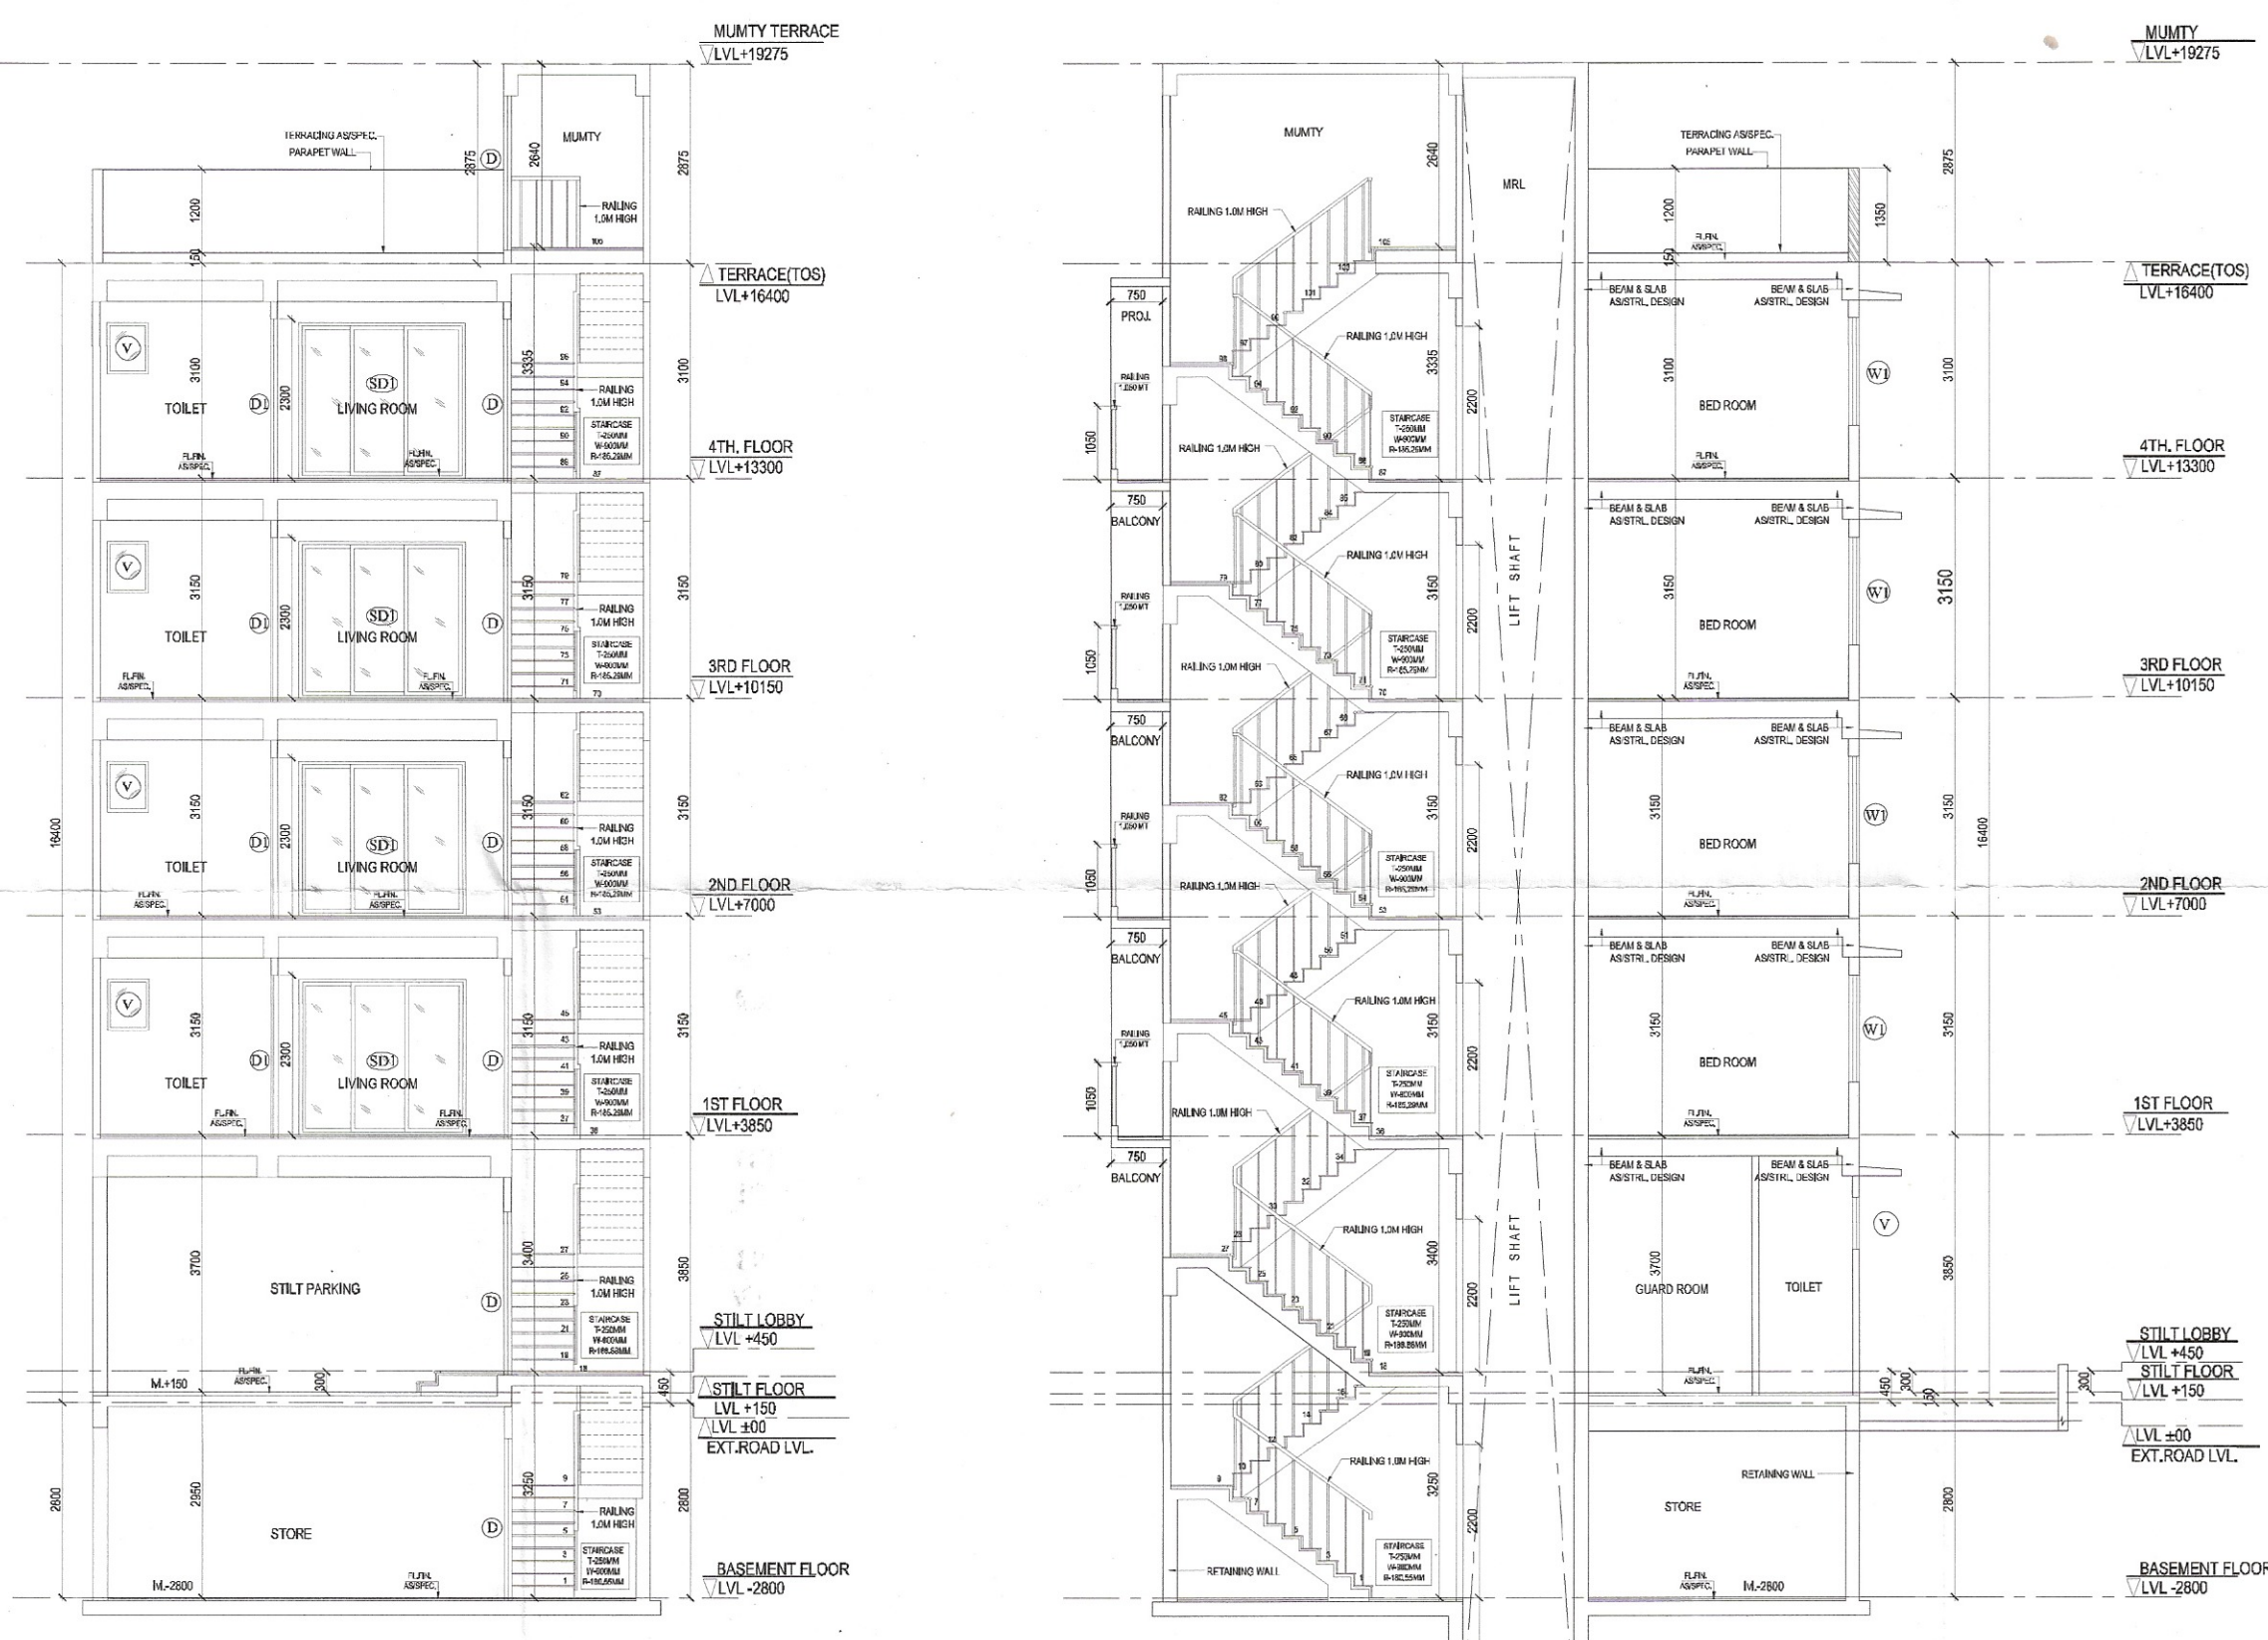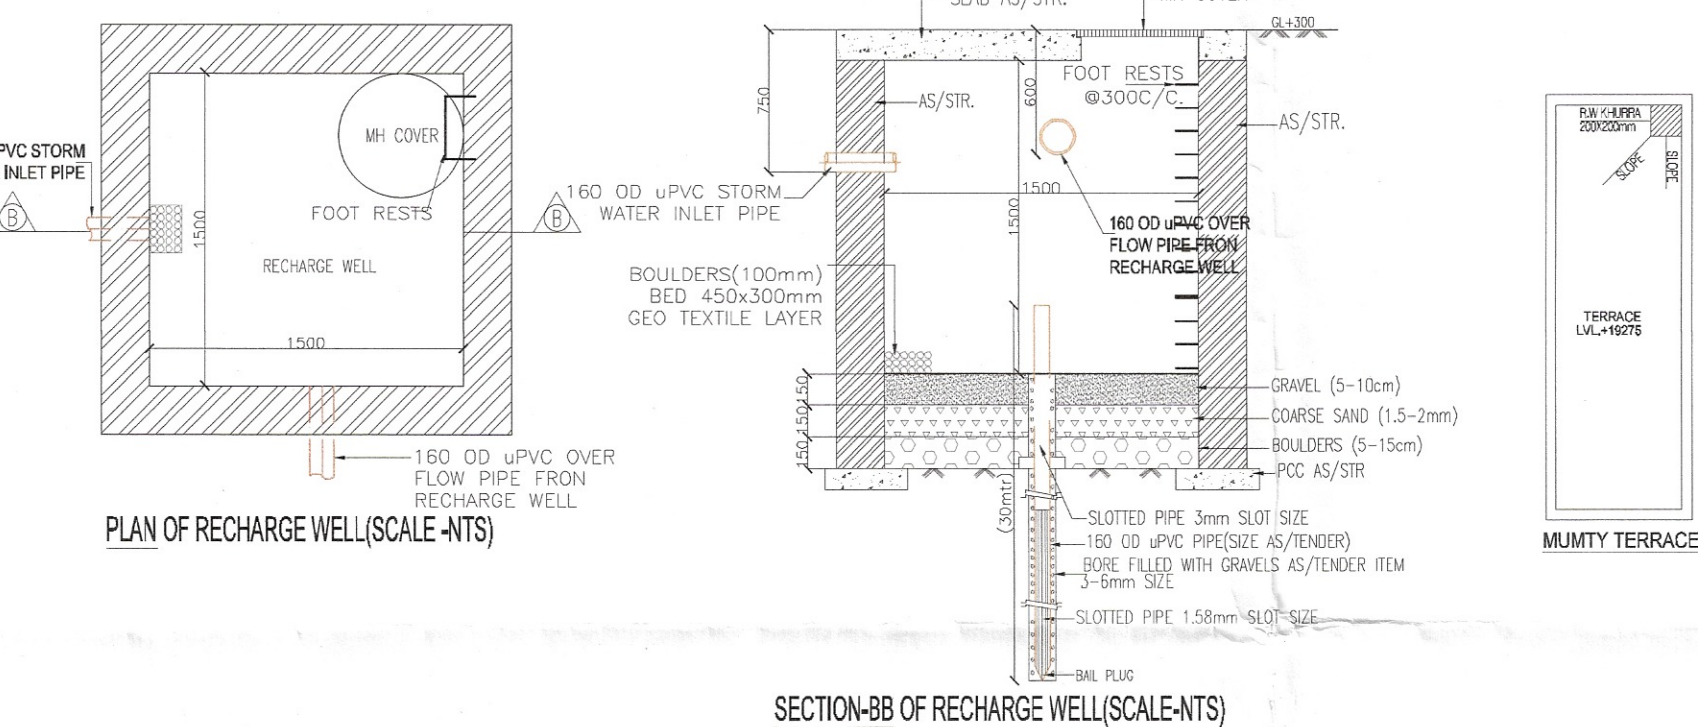

Dr. GYAN SINGH
B. Tech Hons (Civil Engg.)
M. Tech Hons (Struct. & FIE)
Chartered Engineer
(Reg. No. AM-186967-4)

MEENAKSHI KHANNA
CA/89/12359
Architect