


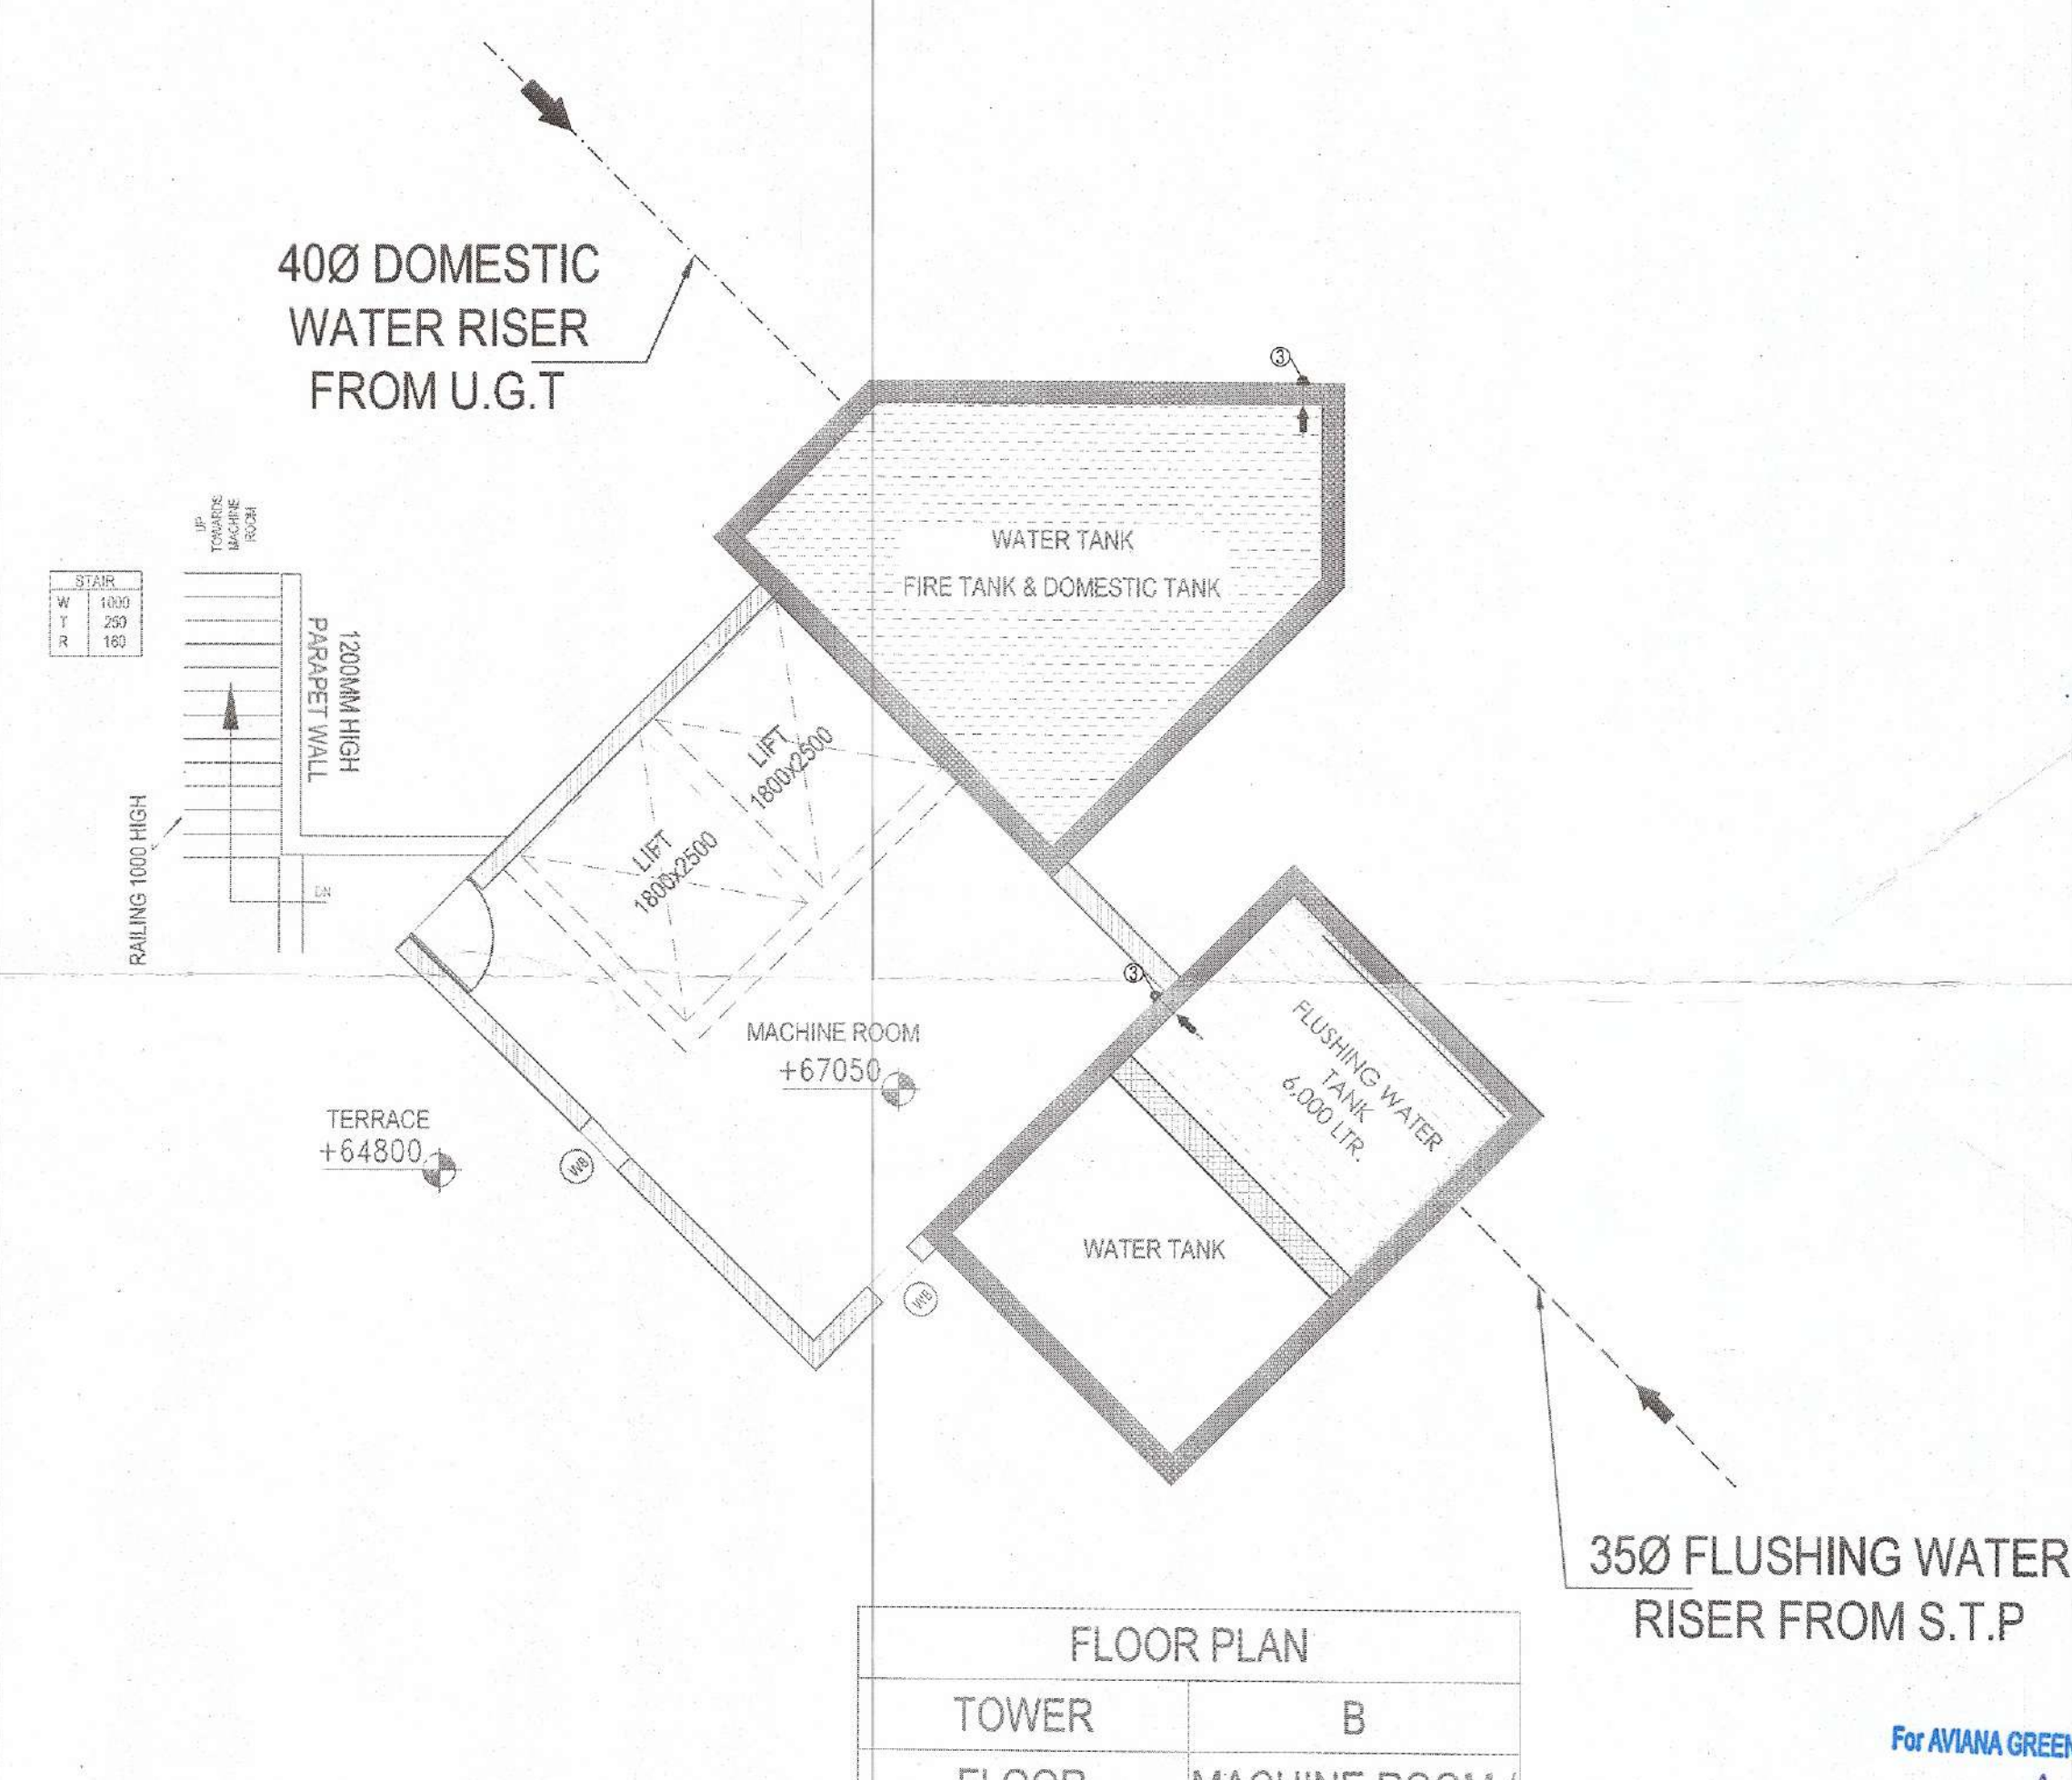

JD. P.A. A.T.P.

EE(W/S)
GMDA

JD. P.A. A.T.P.

CLIENT SIGNATURE <i>[Signature]</i> Director	ARCHITECT SIGNATURE <i>[Signature]</i> Sandeep Arch CA/97/
---	---

For AVIANA GREENESTATES PVT. LTD. <i>[Signature]</i> Director	CLIENT SIGNATURE	ARCHITECT SIGNATURE <i>[Signature]</i>
		Sandeep Tandon Architect CN/97/21634