
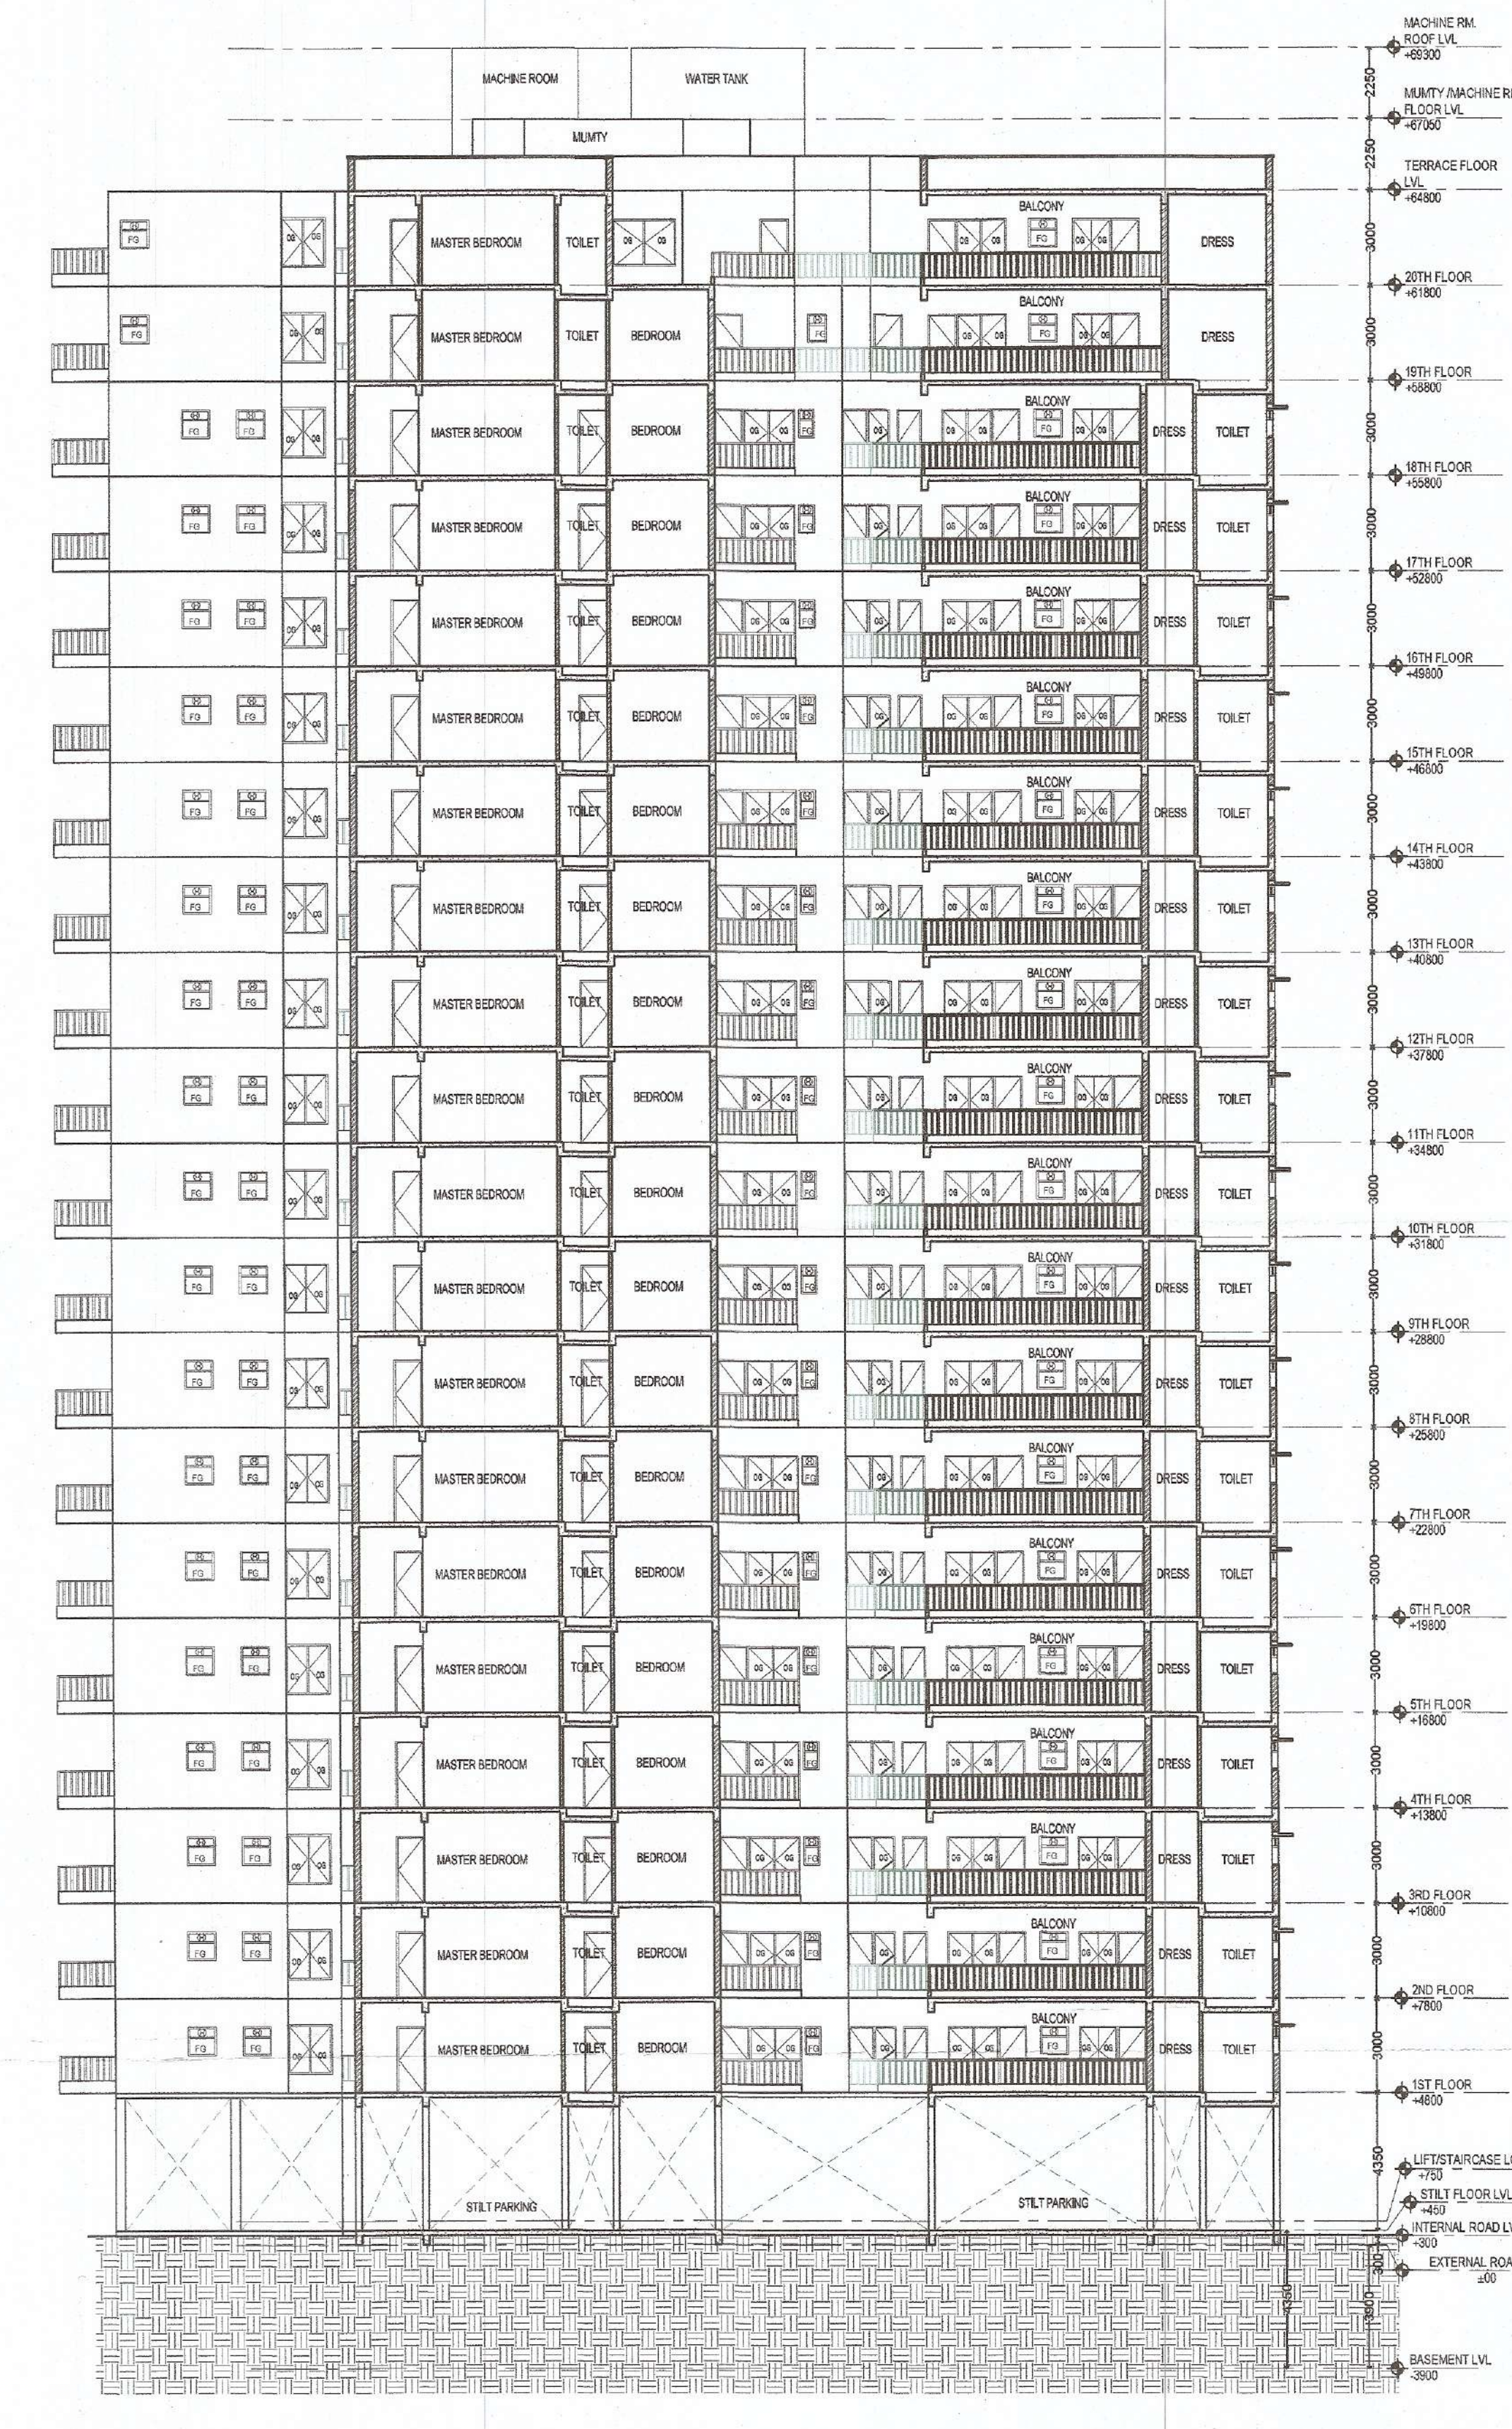


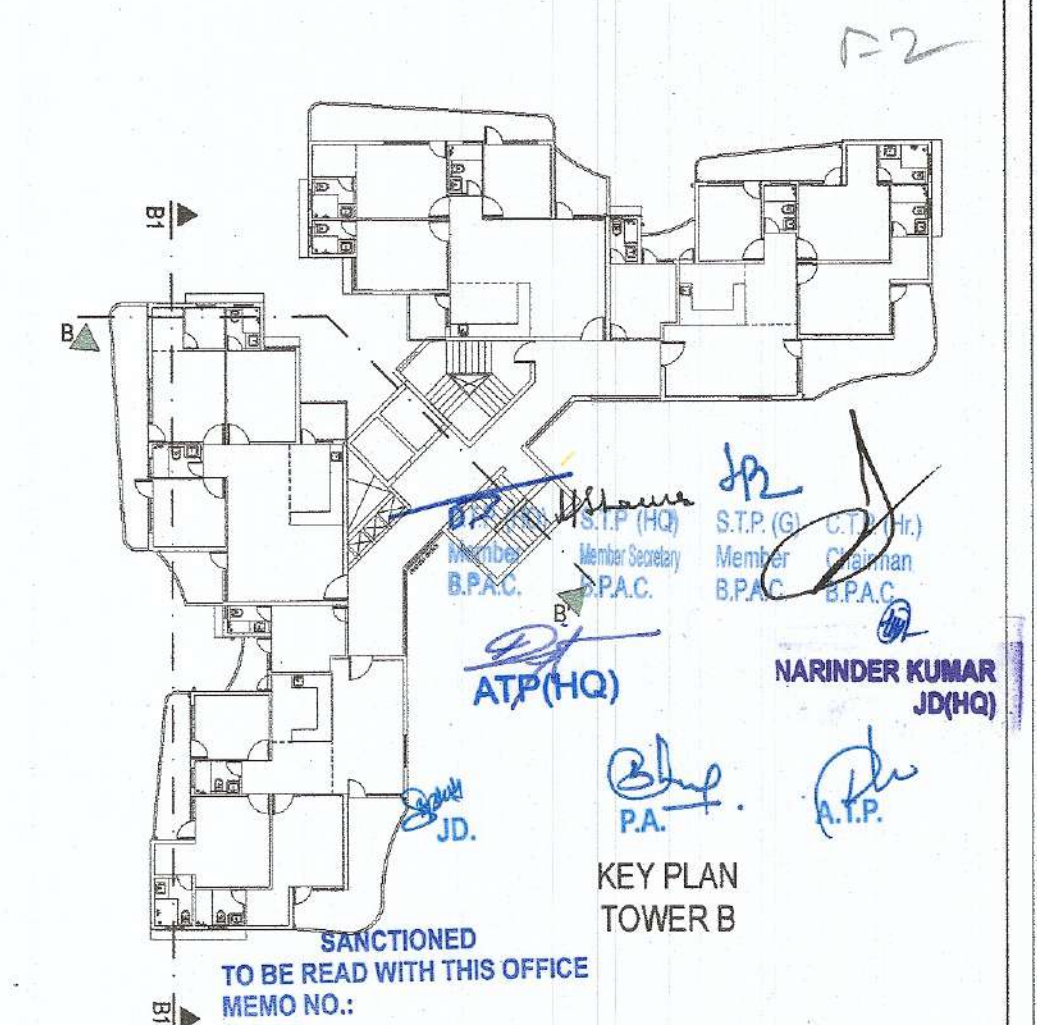

JOINERY				
SR. NO.	NAME	WIDTH	CILL	LINTEL
1	D1	1200	0	2500
2	D2	1050	0	2500
3	D3	750	0	2500
4	D4	500	0	2500
5	W1	3000	600	2500
6	W2	1000	600	2500
7	W3	1500	1050	2500
8	W4	1050	1050	2500
9	W5	2000	600	2500
10	W6	700	1050	2500
11	DW1	3000	0 & 600	2500
12	DW2	2500	0 & 1050	2500
13	DW3	2000	0 & 600	2500
14	DW4	1500	0 & 600	2500
15	DW5	1350	0 & 1050	2500
16	V1	500	1050	2500
17	V2	750	1050	2500
18	V3	1500	1050	2500

PROJECT:
PROPOSED BUILDING PLAN OF
GROUP HOUSING COLONY
OVER AN AREA MEASURING
4.1875 ACRES UNDER TOD
POLICY (LICENCE NO 97 OF
2021 DATED 12.11.2021)
IN SECTOR 103, GURUGRAM,
DEVELOPED BY SUNITA KUMARI
W/o SHASHOK KUMAR &
OTHERS IN COLLABORATION
WITH M/s AVIANA GREEN
ESTATES PVT. LTD.

SHEET TITLE:
TOWER B,
SECTION

ARCHITECT:
ARCHITECTS AND CONSULTANTS
AE STUDIO
an architectural design studio

A-6 GREEN PARK EXT.
NEW DELHI-110016, Ph: 011 47602689
E-mail: info@aeestudio.in Web: www.aeestudio.in

DATE: SEPTEMBER 2022

SCALE: 1:100

NORTH
26 SHEET SIZE
A0

CLIENT
SIGNATURE
For AVIANA GREENESTATES PVT. LTD.
Director

ARCHITECT
SIGNATURE
Sanjeev Tandon
Architect
CA/97/21634