
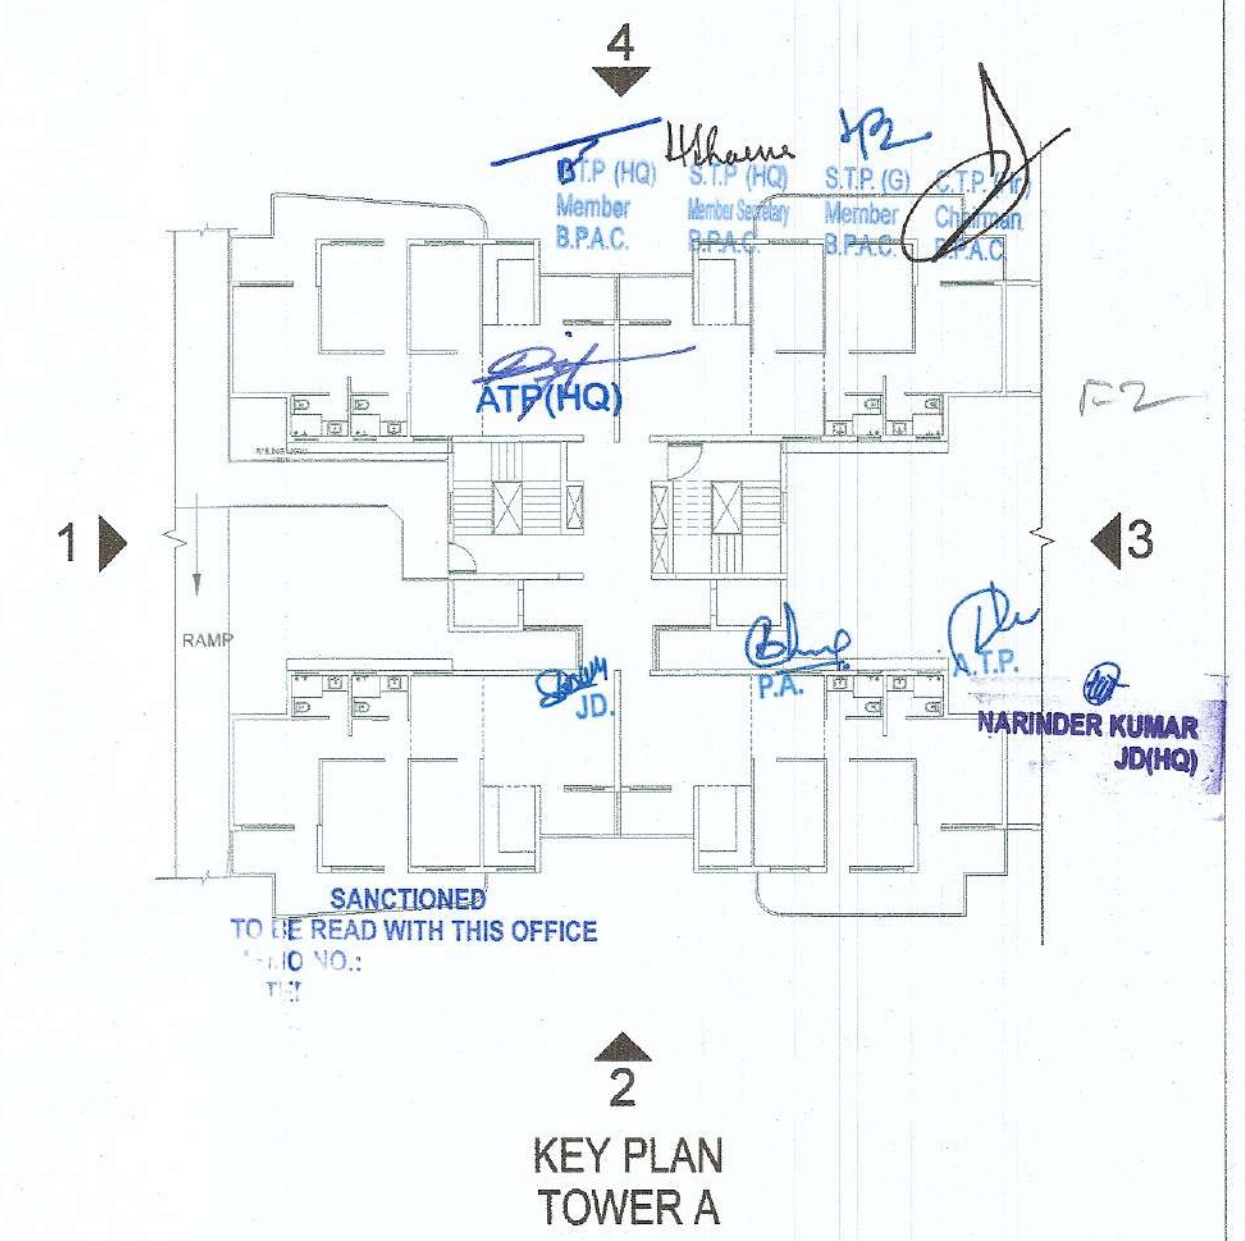
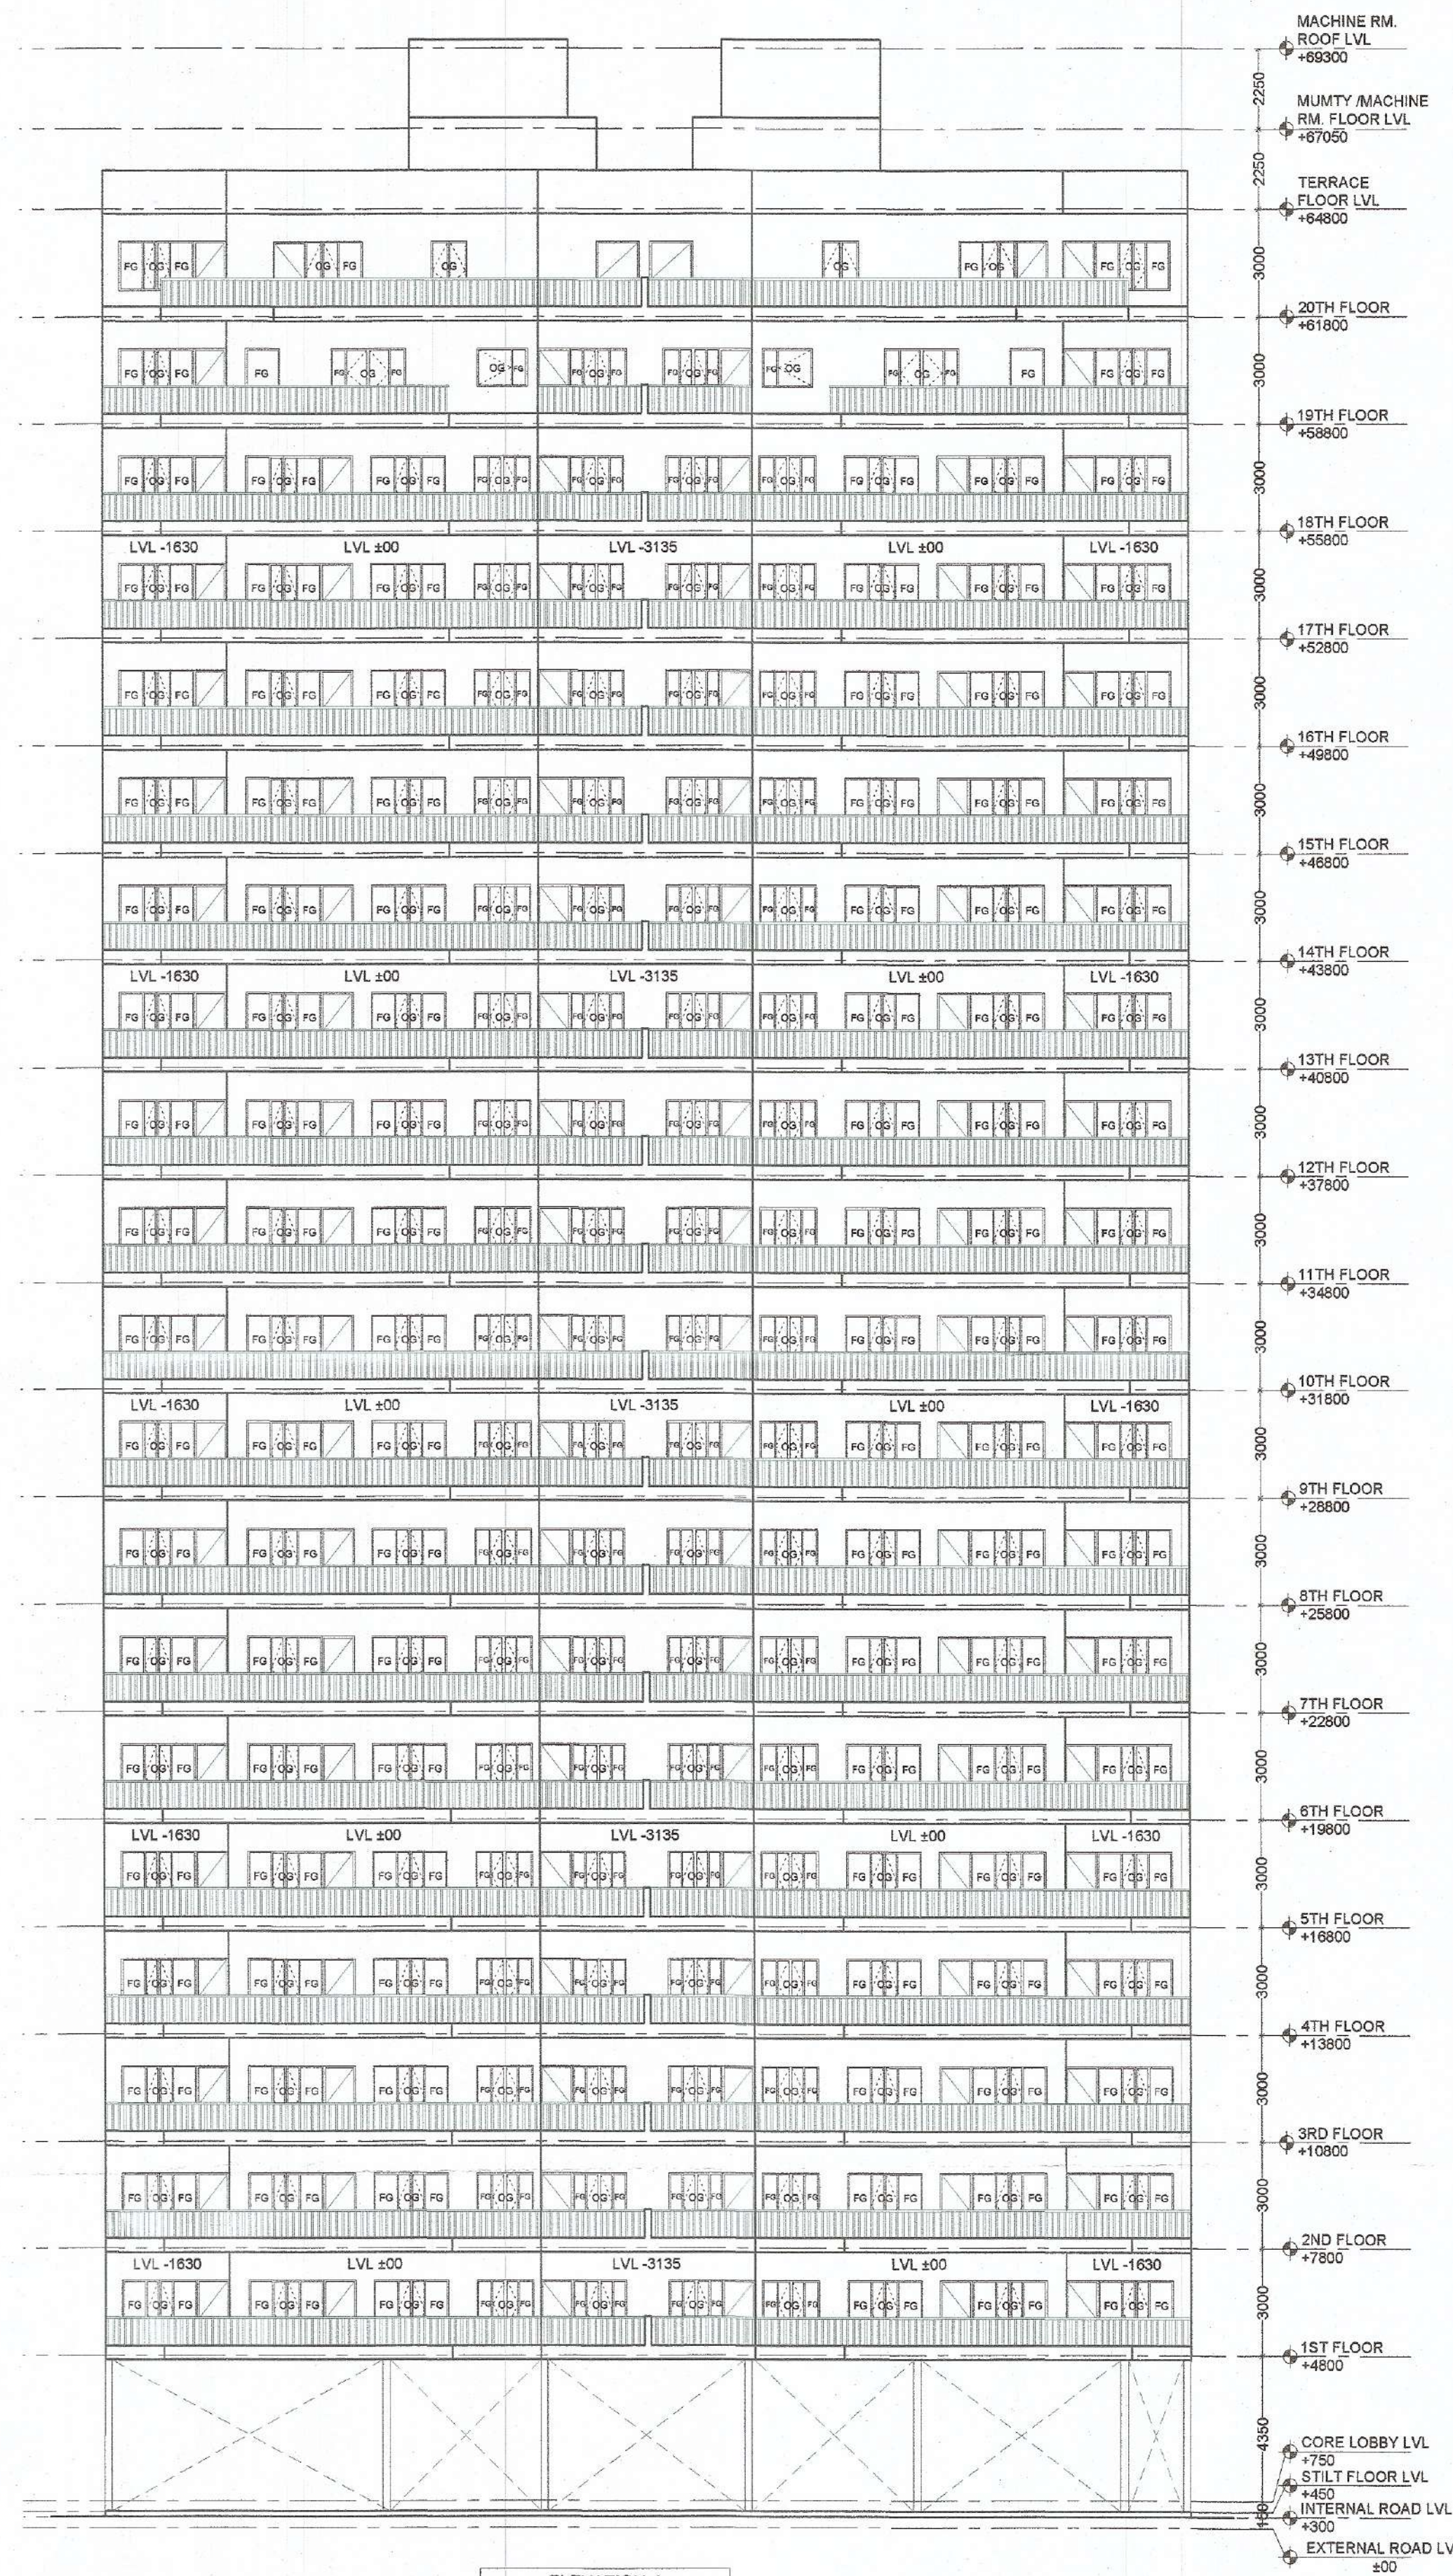


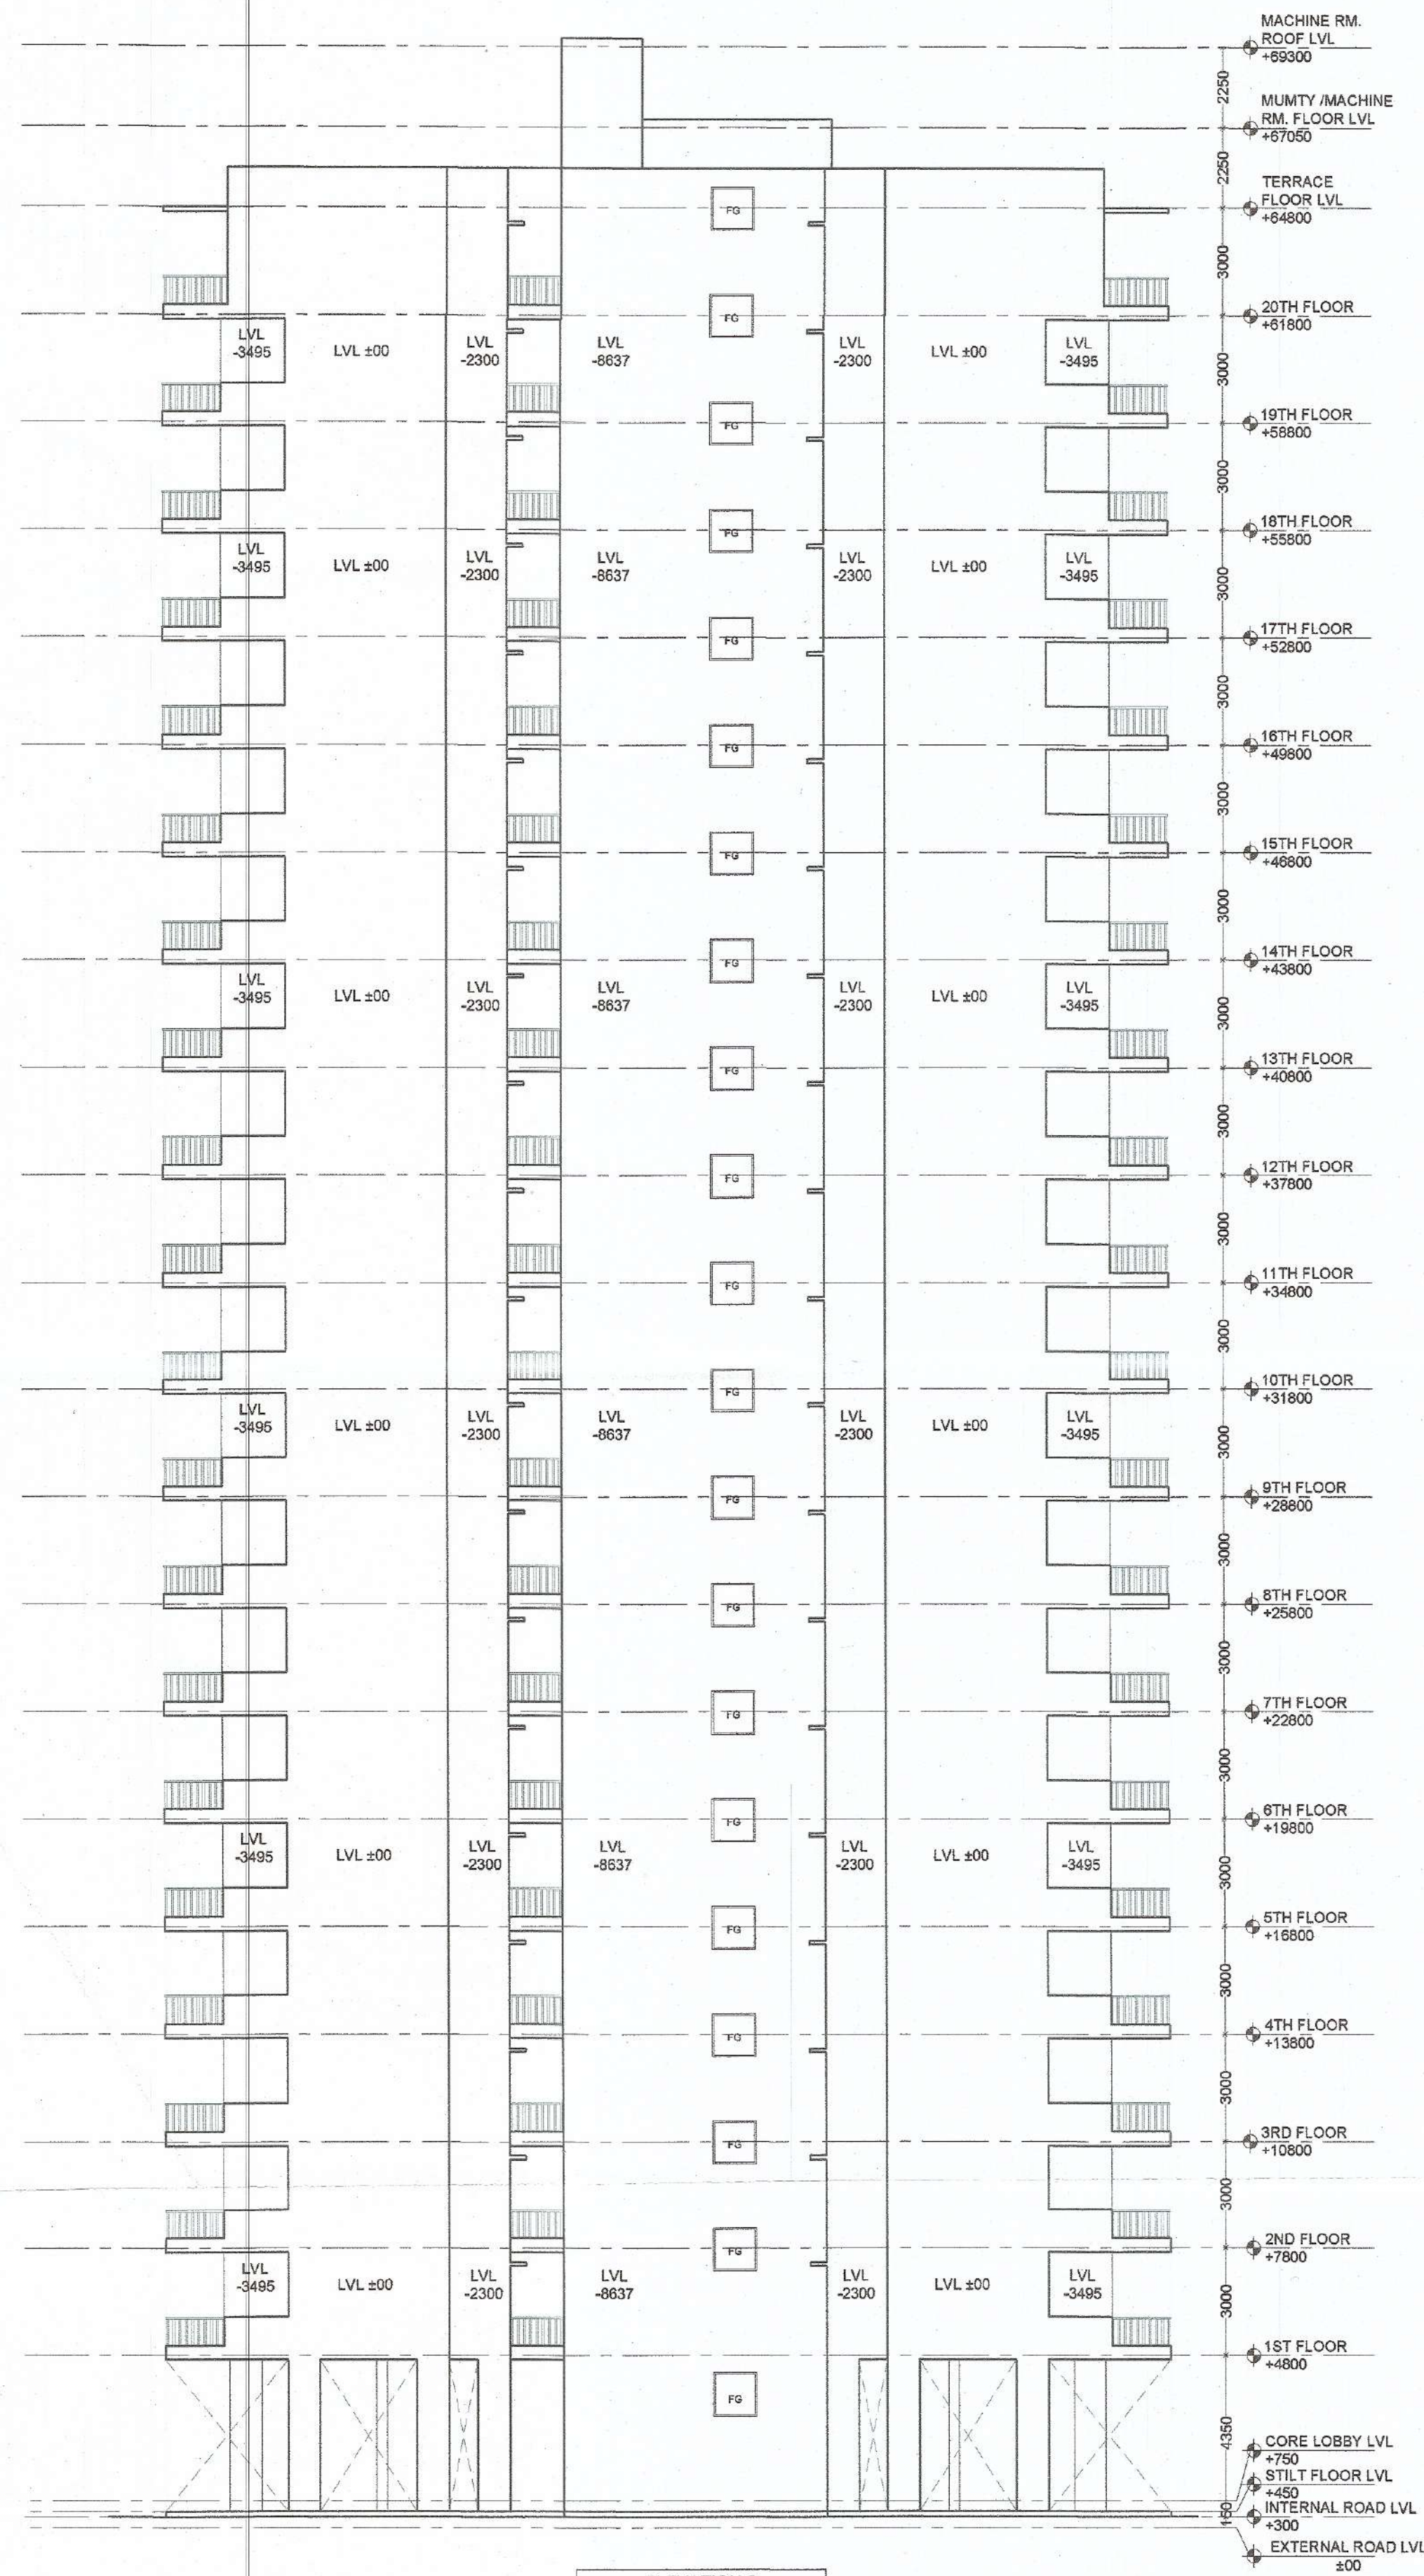

JOINERY				
SR. NO.	NAME	WIDTH	CLL	UNTEL
1	D1	1200	0	2500
2	D2	1050	0	2500
3	D3	750	0	2500
4	D4	900	0	2500
5	W1	3000	600	2500
6	W2	1000	600	2500
7	W3	1500	1050	2500
8	W4	1050	1050	2500
9	W5	2000	600	2500
10	W6	700	1050	2500
11	DW1	3000	0 & 600	2500
12	DW2	2500	0 & 1050	2500
13	DW3	2000	0 & 600	2500
14	DW4	1500	0 & 600	2500
15	DW5	1350	0 & 1050	2500
16	V1	900	1050	2500
17	V2	750	1050	2500
18	V3	1500	1050	2500

PROJECT:

PROPOSED BUILDING PLAN OF GROUP HOUSING COLONY OVER AN AREA MEASURING 4.1875 ACRES UNDER TOD POLICY (LICENCE NO 97 OF 2021 DATED 12.11.2021) IN SECTOR 103, GURUGRAM. DEVELOPED BY SUNITA KUMARI W/o SH.ASHOK KUMAR & OTHERS IN COLLABORATION WITH M/s AVIANA GREEN ESTATES PVT. LTD.

SHEET TITLE:

TOWER C ELEVATIONS

ARCHITECT:
 ARCHITECTS AND CONSULTANTS
AE STUDIO
 an architecture design studio
 A-8, GREEN PARK EXT. -750
 NEW DELHI-110016 Ph: 011 47200339
 E-Mail: ae@aestudio.in Web: www.aestudio.in

DATE SEPTEMBER 2022

SCALE 1:100

NORTH **23** **SHEET SIZE** A0

CLIENT SIGNATURE
 For AVIANA GREENESTATES PVT. LTD.
Director

ARCHITECT SIGNATURE
 Sandeep Tandon
 Architect
 CA/97/21634