


| BASEMENT B1 AREA                        |     |        |        |        |            |
|-----------------------------------------|-----|--------|--------|--------|------------|
| S.N.O.                                  | NO. | PREFIX | BREATH | LENGTH | AREA       |
| A                                       | 1   | 1      | 65.703 | 35.961 | 2,362.746  |
| B                                       | 1   | 1      | 94.454 | 14.317 | 1,352.298  |
| C(T)                                    | 1   | 1      | 94.454 | 90.343 | 4,266.629  |
| D(T)                                    | 1   | 1      | 65.703 | 68.696 | 2,256.767  |
| TOTAL ADDITION                          |     |        |        |        | 10,238.439 |
| TOTAL AREA OF BASEMENT B1               |     |        |        |        | 10,238.439 |
| BASEMENT B1 AREA(USED FOR PARKING/ECS)  |     |        |        |        |            |
| TOTAL BASEMENT AREA OF B1               |     |        |        |        | 10,238.439 |
| SUBTRACTIONS                            |     |        |        |        |            |
| 1                                       | 1   | 1      | 15.725 | 25.820 | 406.020    |
| 2                                       | 1   | 1      | 12.660 | 7.315  | 92.608     |
| 3                                       | 1   | 1      | 4.640  | 2.825  | 13.108     |
| 4(T)                                    | 1   | 1      | 8.020  | 7.675  | 30.777     |
| 5(T)                                    | 1   | 1      | 4.640  | 4.850  | 11.252     |
| 6                                       | 3   | 1      | 8.300  | 5.300  | 131.970    |
| 6A                                      | 1   | 1      | 7.900  | 5.300  | 41.870     |
| 7                                       | 2   | 1      | 4.350  | 5.300  | 46.110     |
| 7A                                      | 2   | 1      | 4.250  | 5.300  | 45.050     |
| 8                                       | 1   | 1      | 2.000  | 3.565  | 7.130      |
| 9                                       | 1   | 1      | 34.375 | 3.565  | 122.547    |
| 10(T)                                   | 1   | 1      | 3.565  | 3.727  | 6.643      |
| 11(T)                                   | 1   | 1      | 30.000 | 23.760 | 356.400    |
| 12                                      | 1   | 1      | 4.995  | 18.210 | 90.959     |
| 13                                      | 1   | 1      | 30.000 | 10.700 | 321.000    |
| 14                                      | 1   | 1      | 35.785 | 3.620  | 129.542    |
| 15                                      | 1   | 1      | 11.415 | 1.950  | 22.259     |
| 16                                      | 1   | 1      | 9.050  | 6.795  | 61.495     |
| 17                                      | 1   | 1      | 8.945  | 1.795  | 16.056     |
| 18                                      | 1   | 1      | 7.380  | 6.795  | 50.147     |
| 19                                      | 1   | 1      | 3.195  | 5.000  | 15.975     |
| 20                                      | 1   | 1      | 22.250 | 1.790  | 39.828     |
| 21                                      | 1   | 1      | 3.100  | 4.135  | 12.819     |
| 22                                      | 1   | 1      | 7.950  | 5.930  | 47.144     |
| 23                                      | 1   | 1      | 7.600  | 1.800  | 13.680     |
| 24                                      | 1   | 1      | 7.380  | 5.930  | 43.763     |
| 25                                      | 1   | 1      | 97.400 | 7.350  | 715.890    |
| 26                                      | 1   | 1      | 12.625 | 5.550  | 70.069     |
| 27                                      | 1   | 1      | 13.145 | 5.550  | 72.955     |
| 28                                      | 1   | 1      | 14.285 | 5.550  | 79.282     |
| 29                                      | 1   | 1      | 12.175 | 5.550  | 67.571     |
| TOTAL SUBTRACTIONS                      |     |        |        |        | 3,181.917  |
| 1                                       | 0   | 0      | 0.000  | 0.000  | 0.000      |
| NET SUBTRACTIONS                        |     |        |        |        | 3,181.917  |
| TOTAL AREA USED FOR B1 BASEMENT PARKING |     |        |        |        | 7,056.522  |

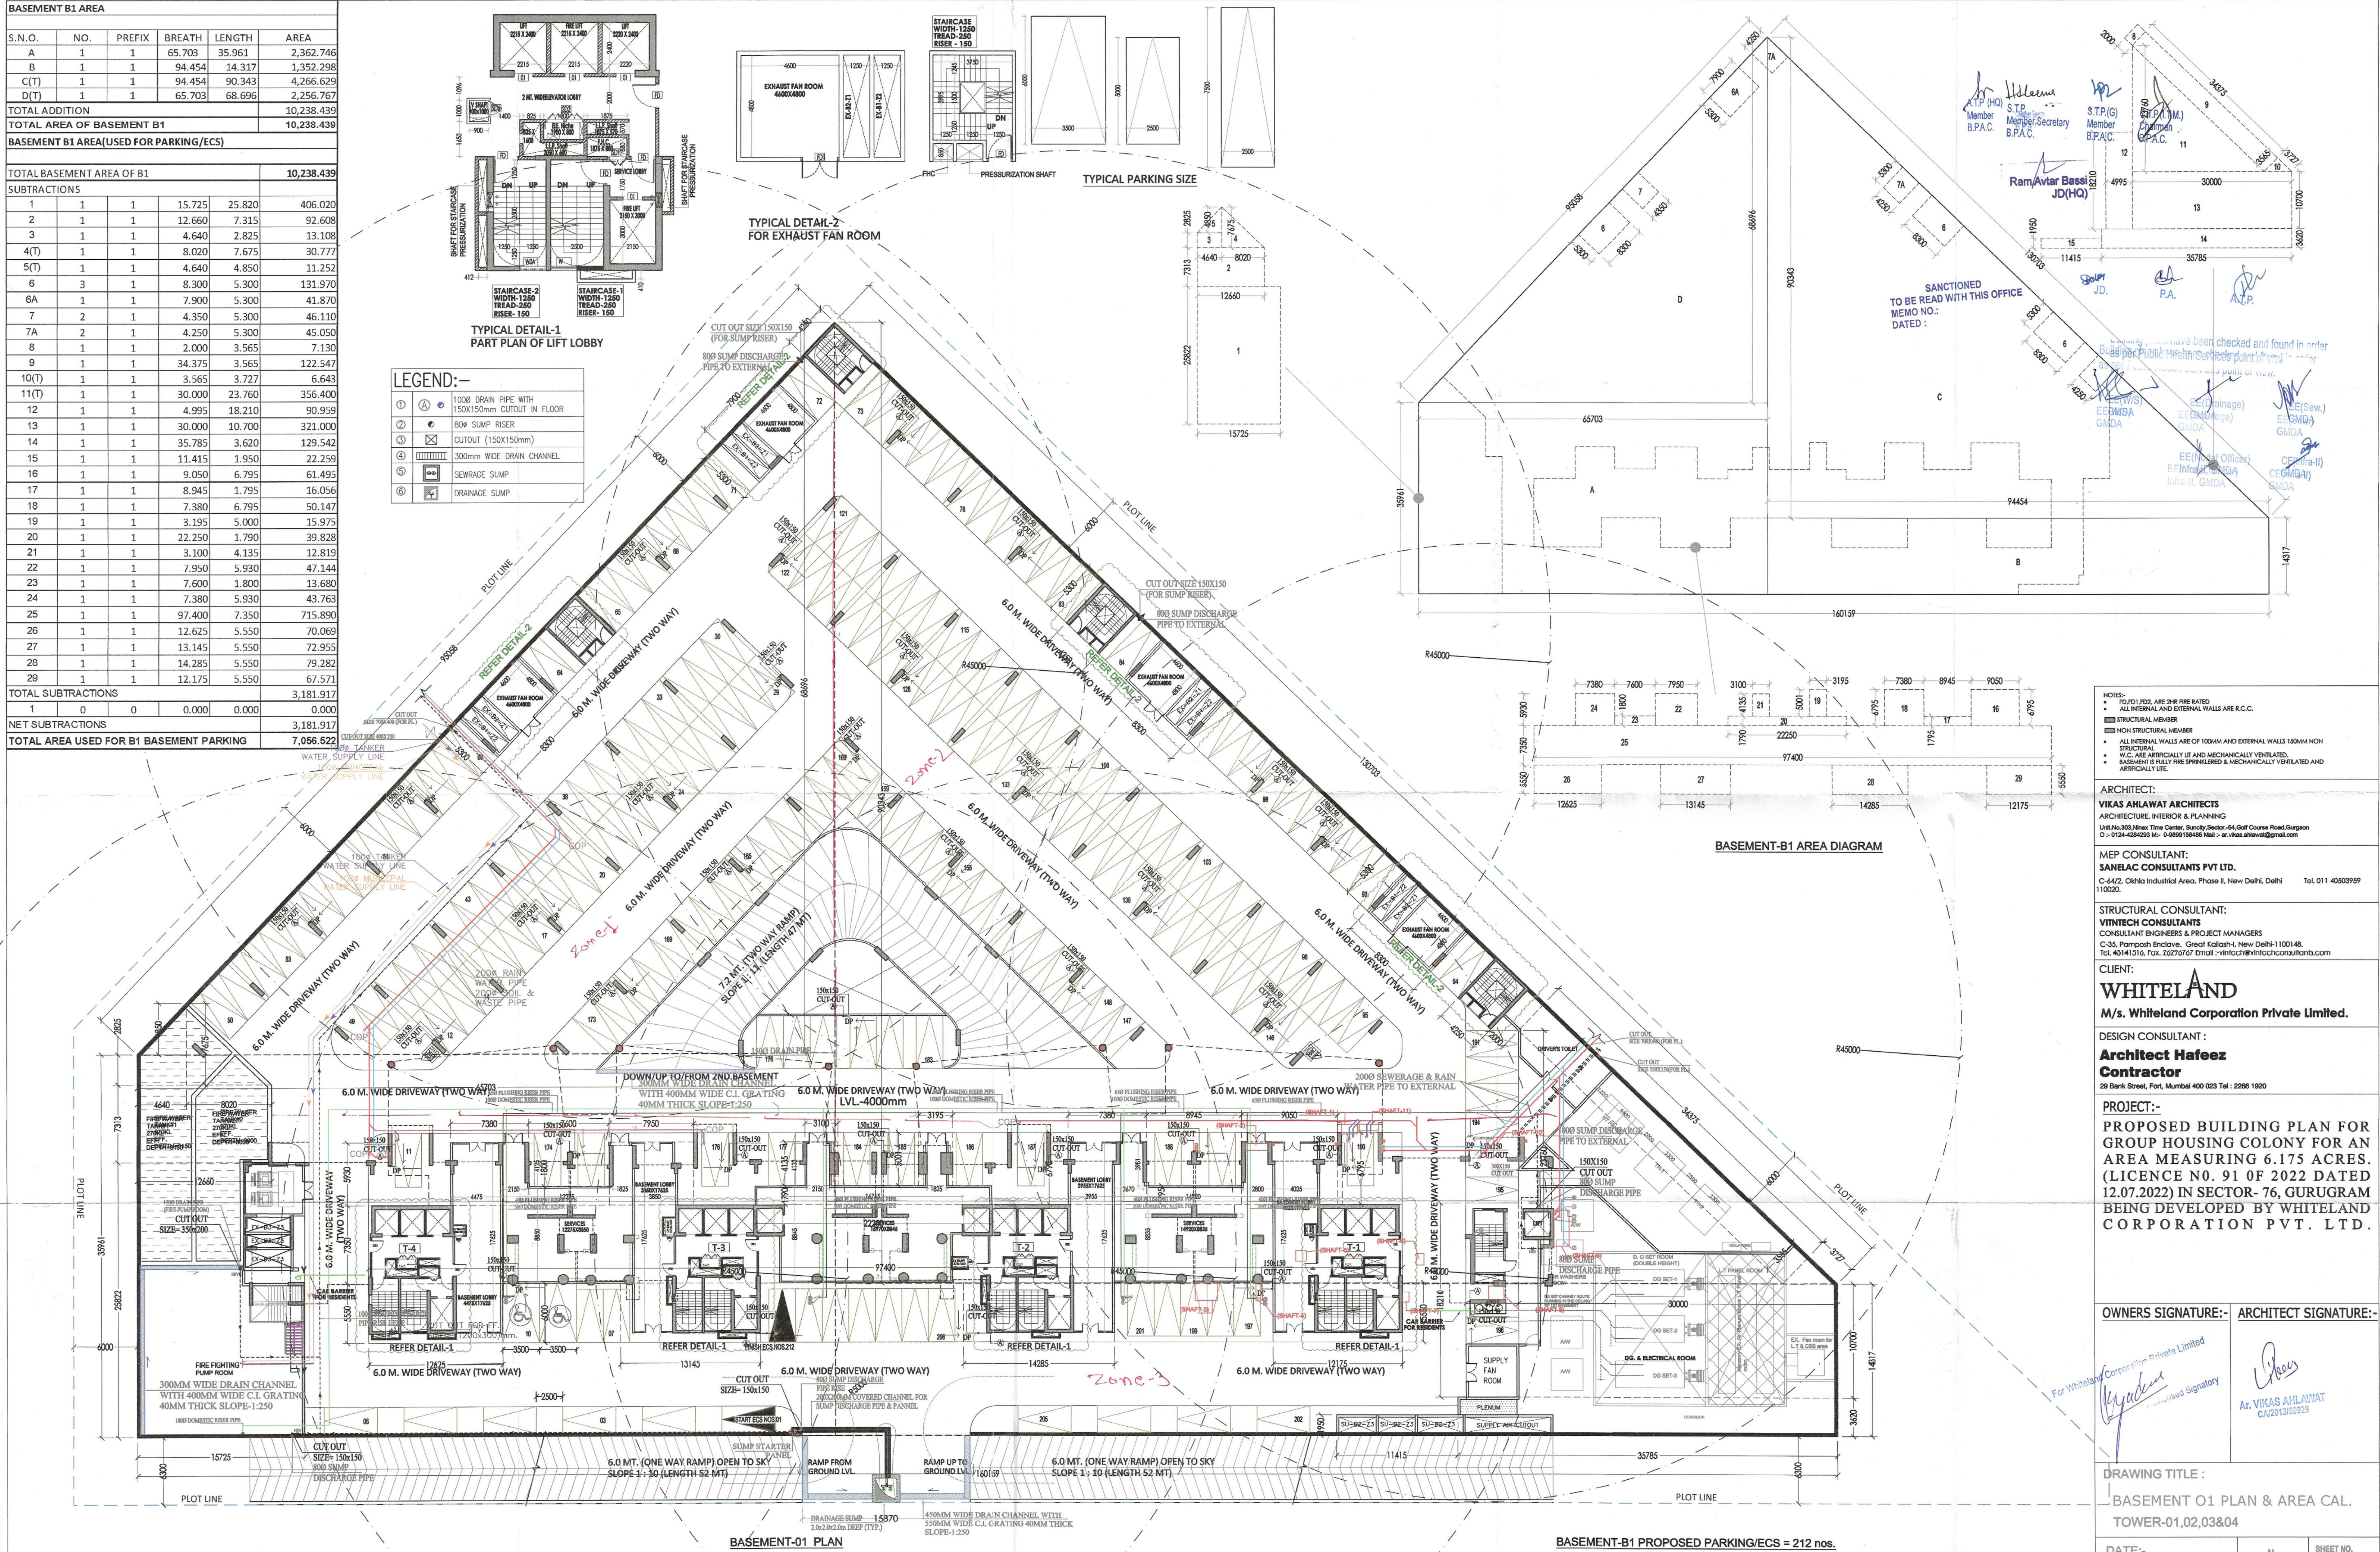

- NOTES:-
- 1. ALL INTERNAL AND EXTERNAL WALLS ARE R.C.C.
  - 2. ALL INTERNAL AND EXTERNAL WALLS ARE R.C.C.
  - 3. ALL INTERNAL WALLS ARE OF 100MM AND EXTERNAL WALLS 150MM NON STRUCTURAL MEMBER
  - 4. ALL INTERNAL WALLS ARE OF 100MM AND EXTERNAL WALLS 150MM NON STRUCTURAL MEMBER
  - 5. W.C. ARE ARTIFICIALLY UT AND MECHANICALLY VENTILATED.
  - 6. BASEMENT IS FULLY FIRE SPRINKLERED & MECHANICALLY VENTILATED AND ARTIFICIALLY LITE.

ARCHITECT:  
**VIKAS AHLAWAT ARCHITECTS**  
ARCHITECTURE, INTERIOR & PLANNING  
Unit No. 305, Nxt Time Center, Sun City Sector-54, Golf Course Road, Gurgaon  
O:- 0124-4284293 M:- 0-9899188486 Mail:- ar.vikas.ahlawat@gmail.com

MEP CONSULTANT:  
**SANELAC CONSULTANTS PVT. LTD.**  
C-64/2, Okhla Industrial Area, Phase II, New Delhi, Delhi Tel. 011 40503959  
110020.

STRUCTURAL CONSULTANT:  
**VINTECH CONSULTANTS**  
CONSULTANT ENGINEERS & PROJECT MANAGERS  
C-35, Pampash Enclave, Great Kallash, New Delhi-110048.  
Tel. 40141316, Fax. 26276767 Email:- vintech@vintechconsultants.com

CLIENT:  
**WHITELAND**  
M/s. Whiteland Corporation Private Limited.

DESIGN CONSULTANT:  
**Architect Hafeez Contractor**  
29 Bank Street, Fort, Mumbai 400 023 Tel : 2296 1820

PROJECT:-  
**PROPOSED BUILDING PLAN FOR GROUP HOUSING COLONY FOR AN AREA MEASURING 6.175 ACRES. (LICENCE NO. 91 OF 2022 DATED 12.07.2022) IN SECTOR- 76, GURUGRAM BEING DEVELOPED BY WHITELAND CORPORATION PVT. LTD.**

OWNERS SIGNATURE:- ARCHITECT SIGNATURE:-

For Whiteland Corporation Private Limited  
Ar. VIKAS AHLAWAT  
CA2013/05293

DRAWING TITLE:  
**BASEMENT O1 PLAN & AREA CAL. TOWER-01,02,03&04**

DATE:-  
SCALE:-  
N  
SHEET NO.