




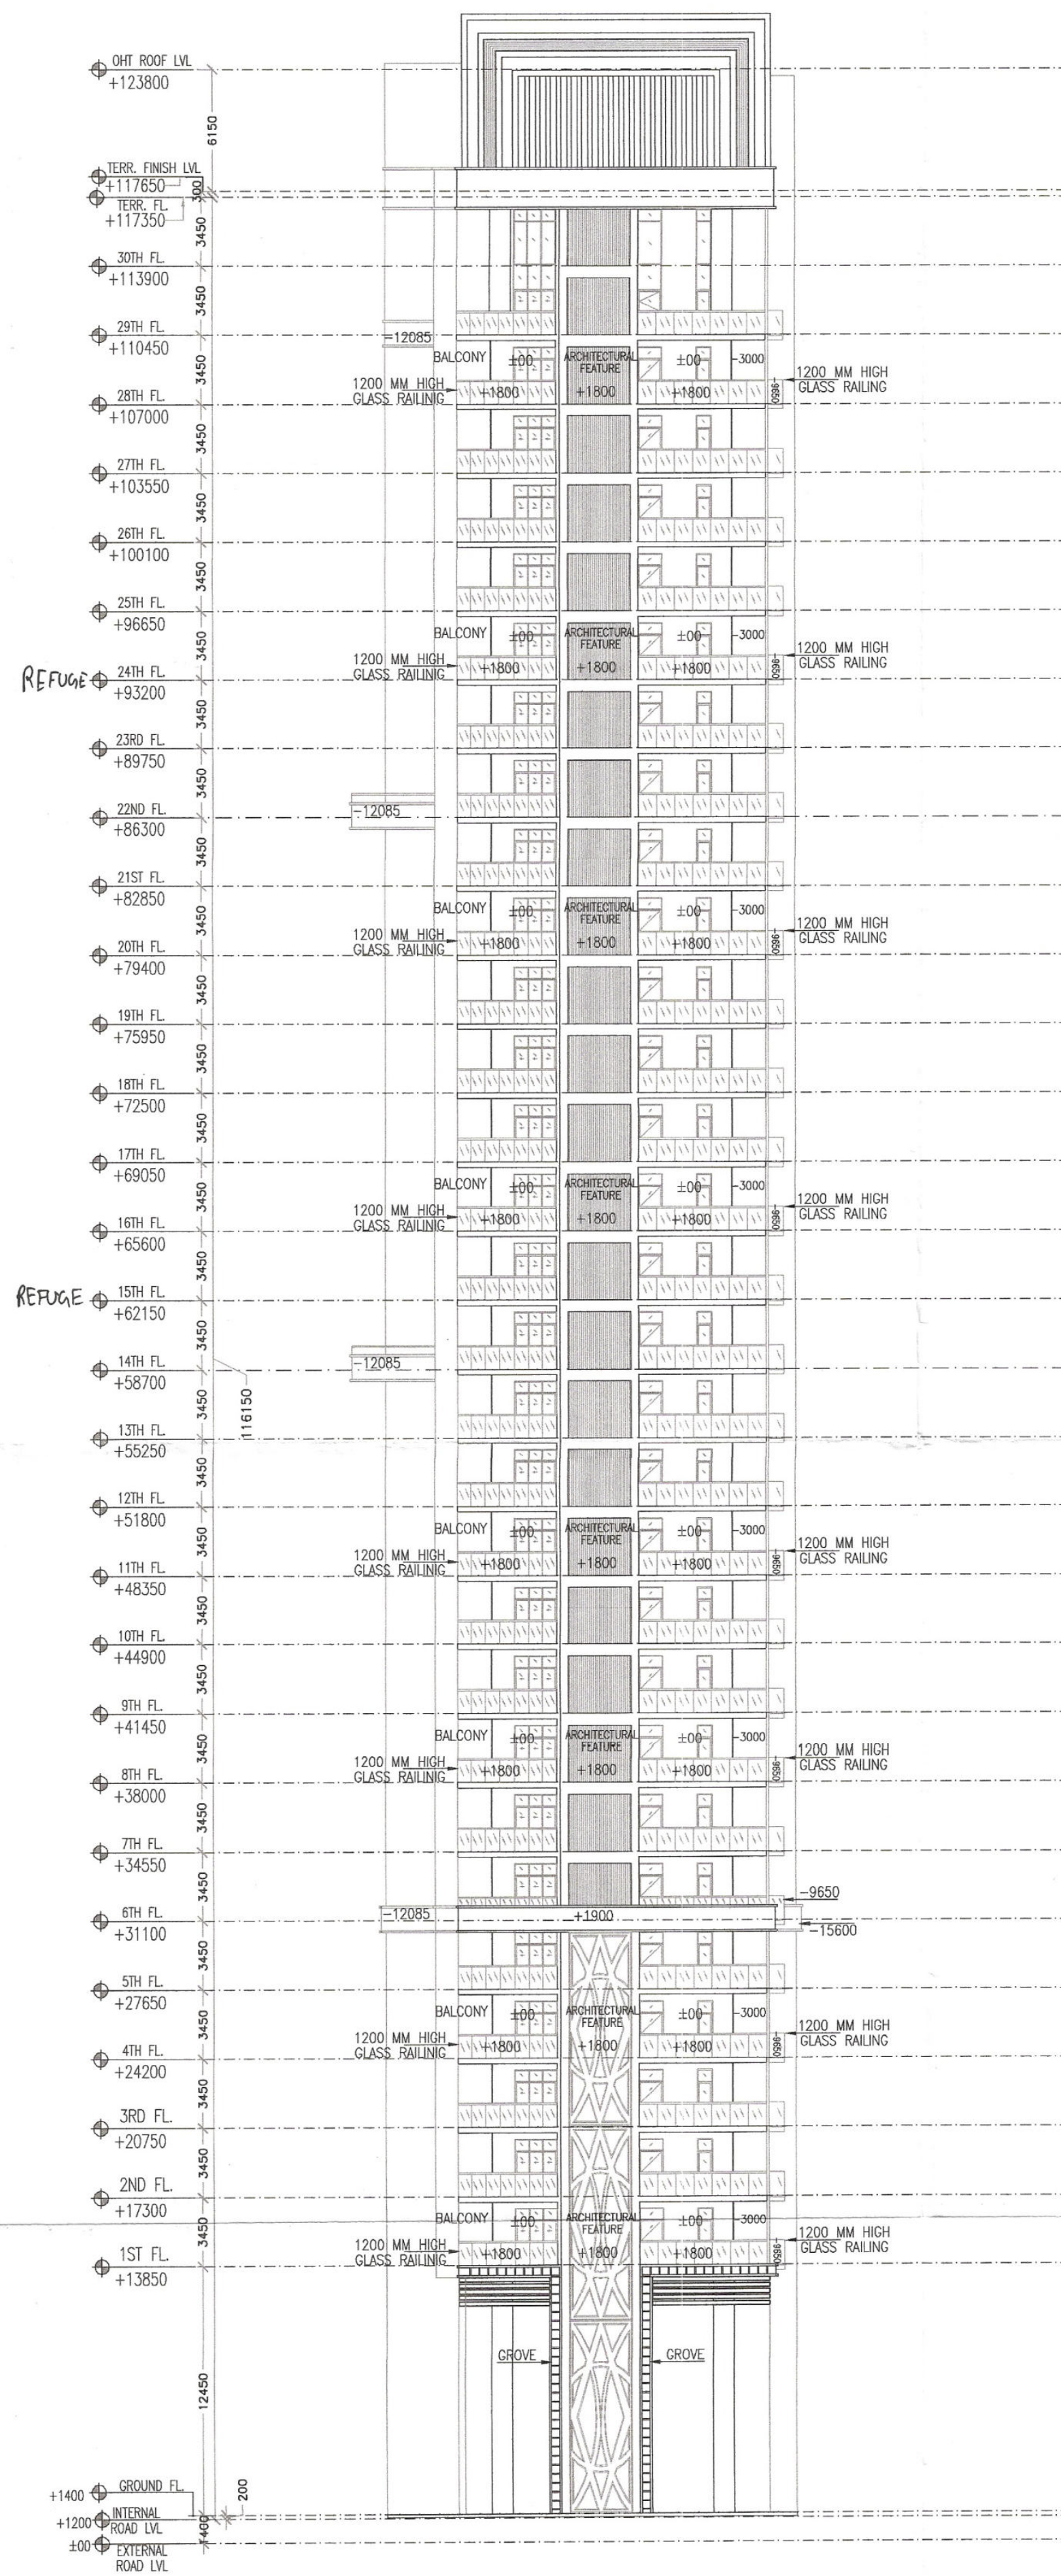

ELEVATION 4

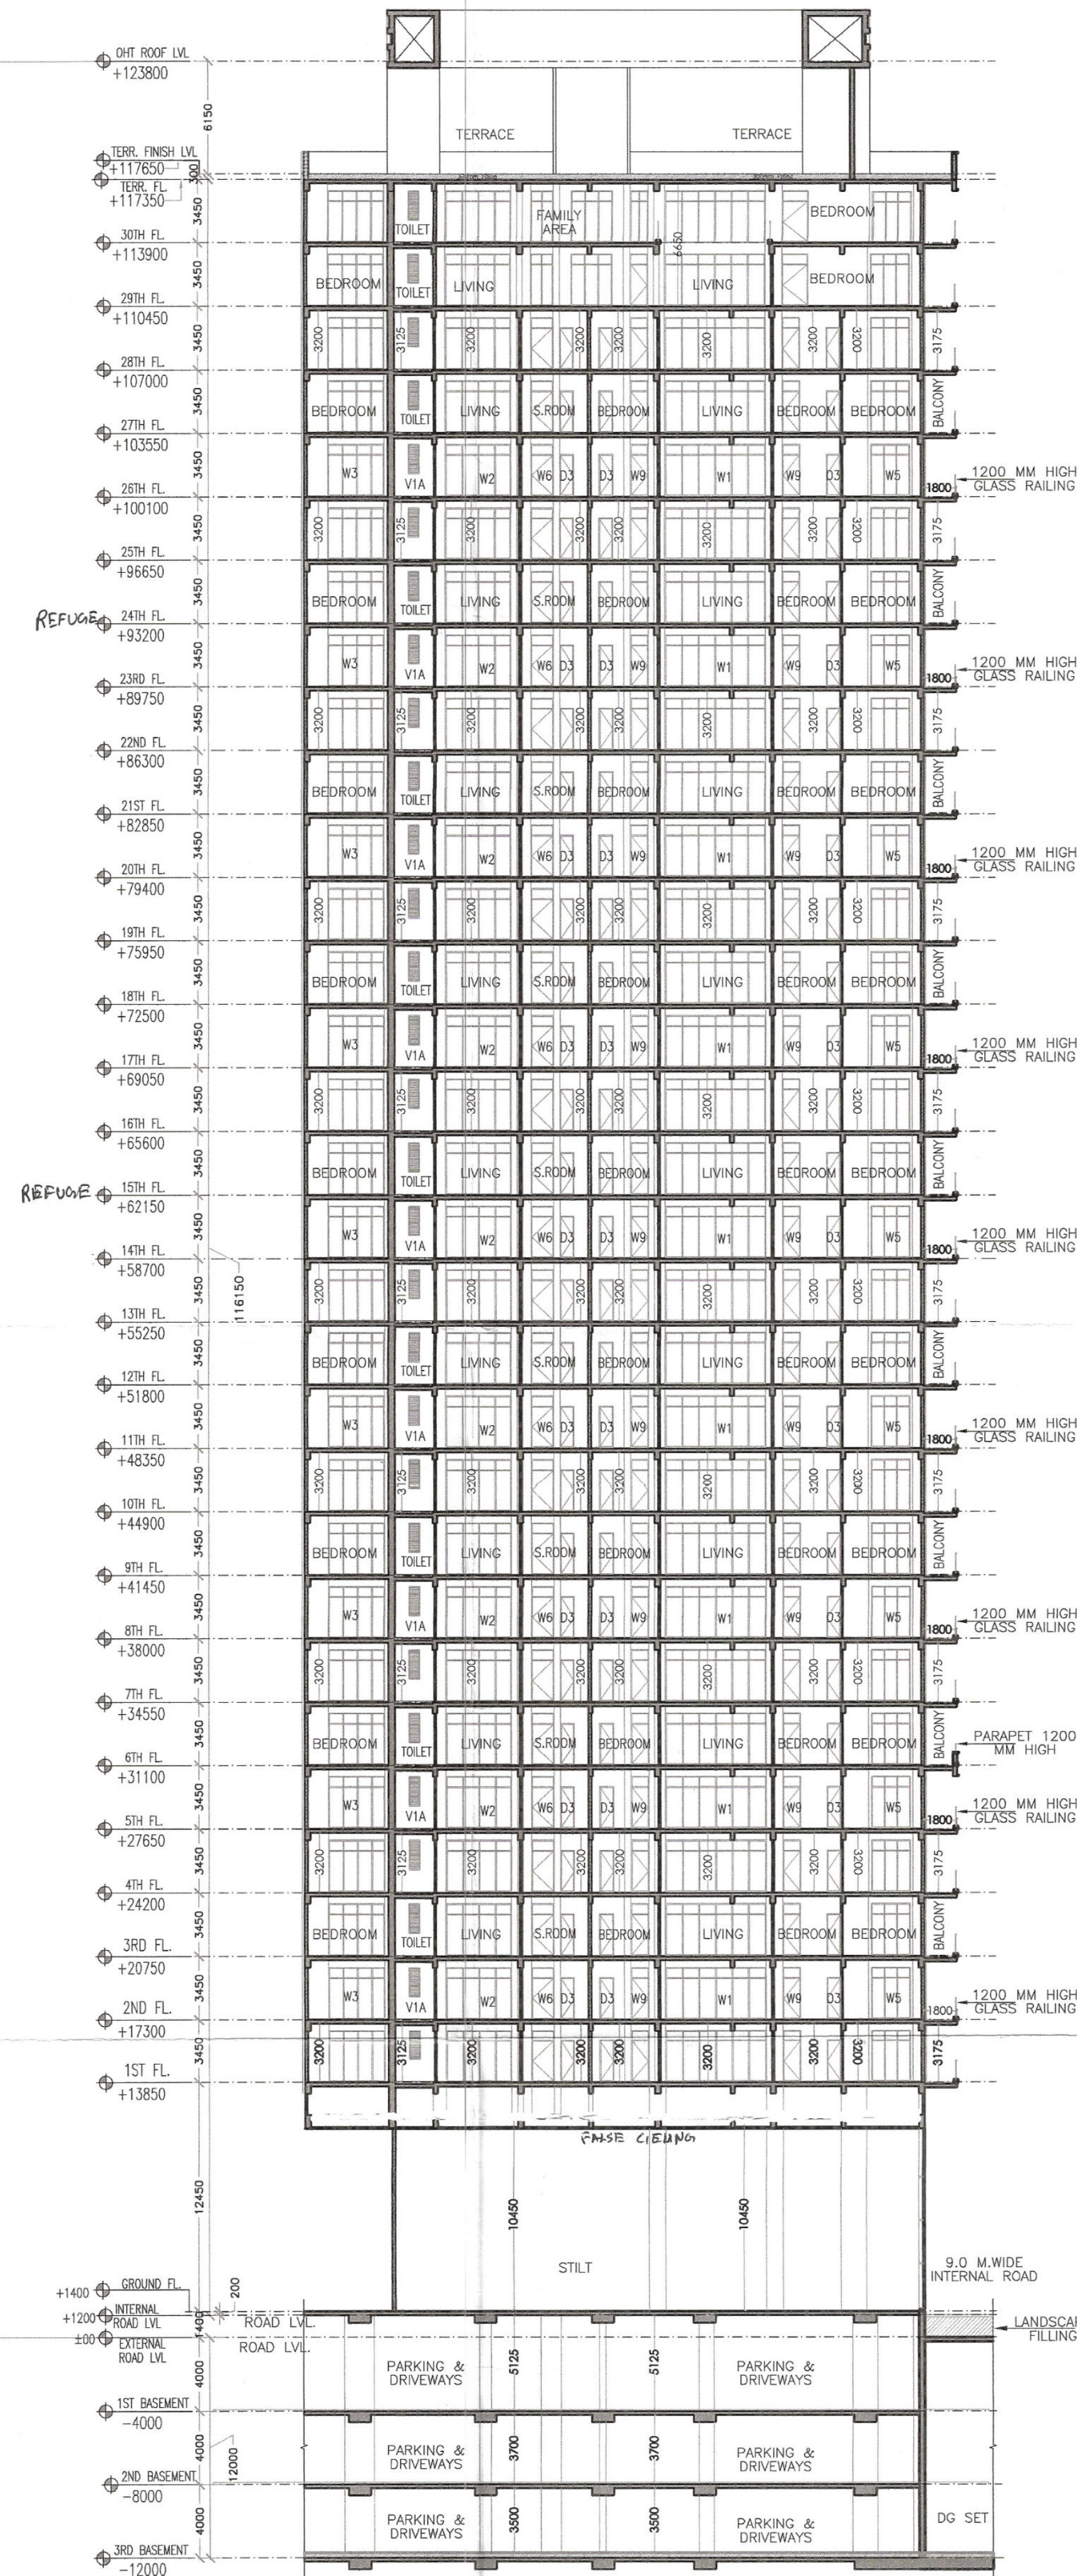

SECTION 'AA'

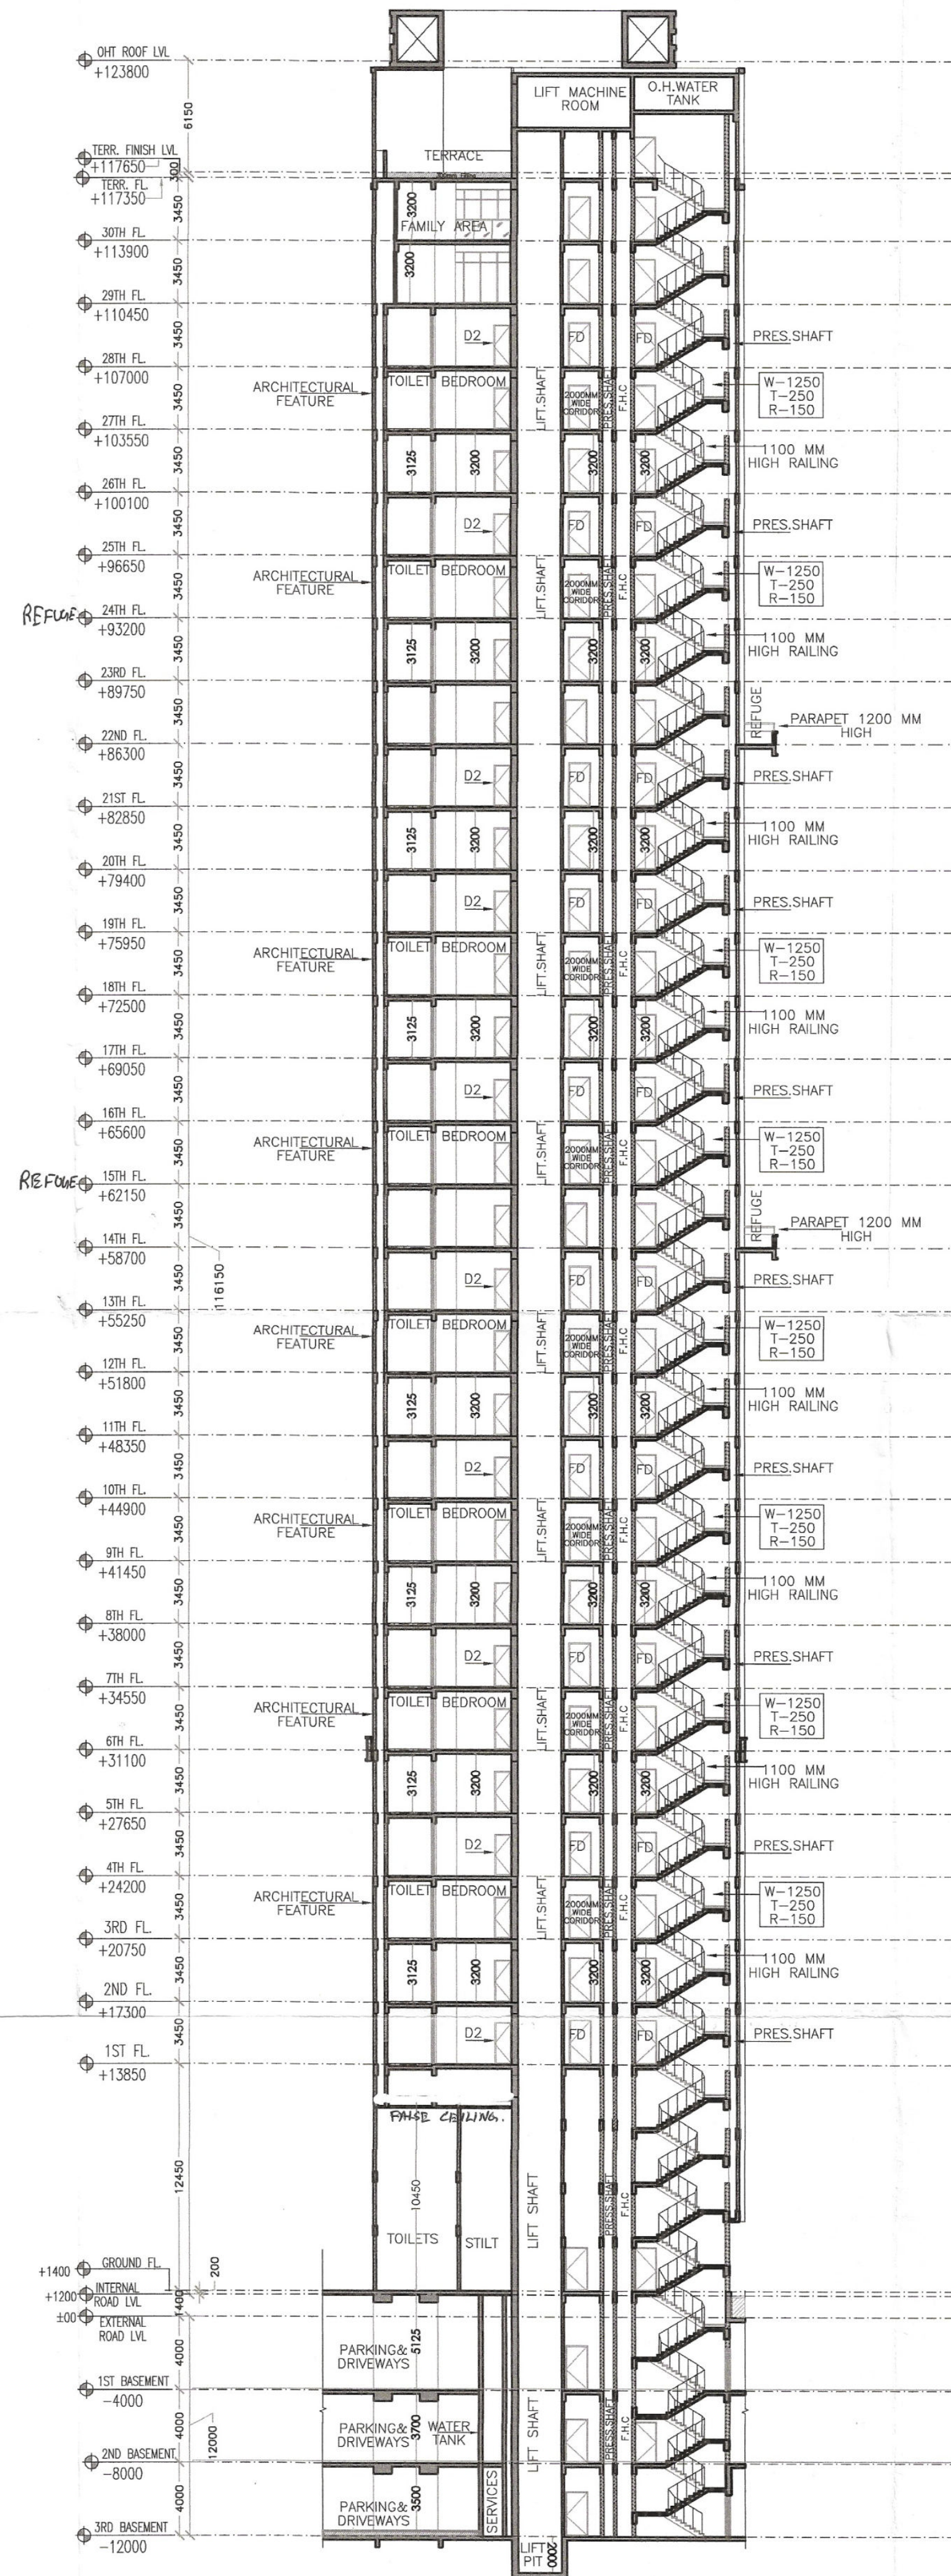

SECTION 'BB'

Sanctioned
MEMO NO.:
DATED:

Ram Avtar Bassi
JD(HQ)

Ar. Vikas Ahlawat
S.T.P. (G)
Member B.P.A.C.

NOTES:

- FD, FD1, FD2 ARE 2HR FIRE RATED
- ALL INTERNAL AND EXTERNAL WALLS ARE R.C.C.
- STRUCTURAL MEMBER
- NON STRUCTURAL MEMBER
- ALL INTERNAL WALLS ARE OF 100mm AND EXTERNAL WALLS 150mm NON STRUCTURAL
- P.R. ARE ARTIFICIALLY LIT AND MECHANICALLY VENTILATED.
- P.R. = POWER ROOM

ARCHITECT:
VIKAS AHLAWAT ARCHITECTS
ARCHITECTURE, INTERIORS, PLANNING
Unit No 302 Nexus Time Center, Suncity Sector-54, Golf Course Road Gurgaon
O - 0124-4284283 M - 9899158486 Mail - ar.vikas.ahlawat@gmail.com

MEP CONSULTANT:
SANELAC CONSULTANTS PVT. LTD.
C-64/2, Okhla Industrial Area, Phase II, New Delhi, Delhi Tel. 011 40503959 110020.

STRUCTURAL CONSULTANT:
VINTECH CONSULTANTS
CONSULTANT ENGINEERS & PROJECT MANAGERS
C-35, Pampoh Enclave, Great Kailash-I, New Delhi-110048.
Tel. 43141516, Fax. 26296767 Email - vintech@vintechconsultants.com

CLIENT:
WHITELAND
M/s. Whiteland Corporation Private Limited.

DESIGN CONSULTANT:
Architect Hafeez Contractor
29 Bank Street, Fort, Mumbai 400 023 Tel : 2296 1820

PROJECT:-
PROPOSED BUILDING PLAN FOR GROUP HOUSING COLONY AREA MEASURING 6.175 ACRES. (LICENCE NO. 91 OF 2022 DATED 12.07.2022) IN SECTOR - 76, GURUGRAM (G.M.U.C.) BEING DEVELOPED BY WHITELAND CORPORATION PVT. LTD.

OWNERS SIGNATURE:-

For Whiteland Corporation Private Limited
[Signature]
Authorised Signatory

ARCHITECT SIGNATURE:-

[Signature]
Ar. VIKAS AHLAWAT
CAY2013150023

DRAWING TITLE :
ELEV. & SEC. OF T-1

DATE:- NOV-2022
SCALE:- 1:250 (A1)

SHEET NO.
T-1-E/S-02