




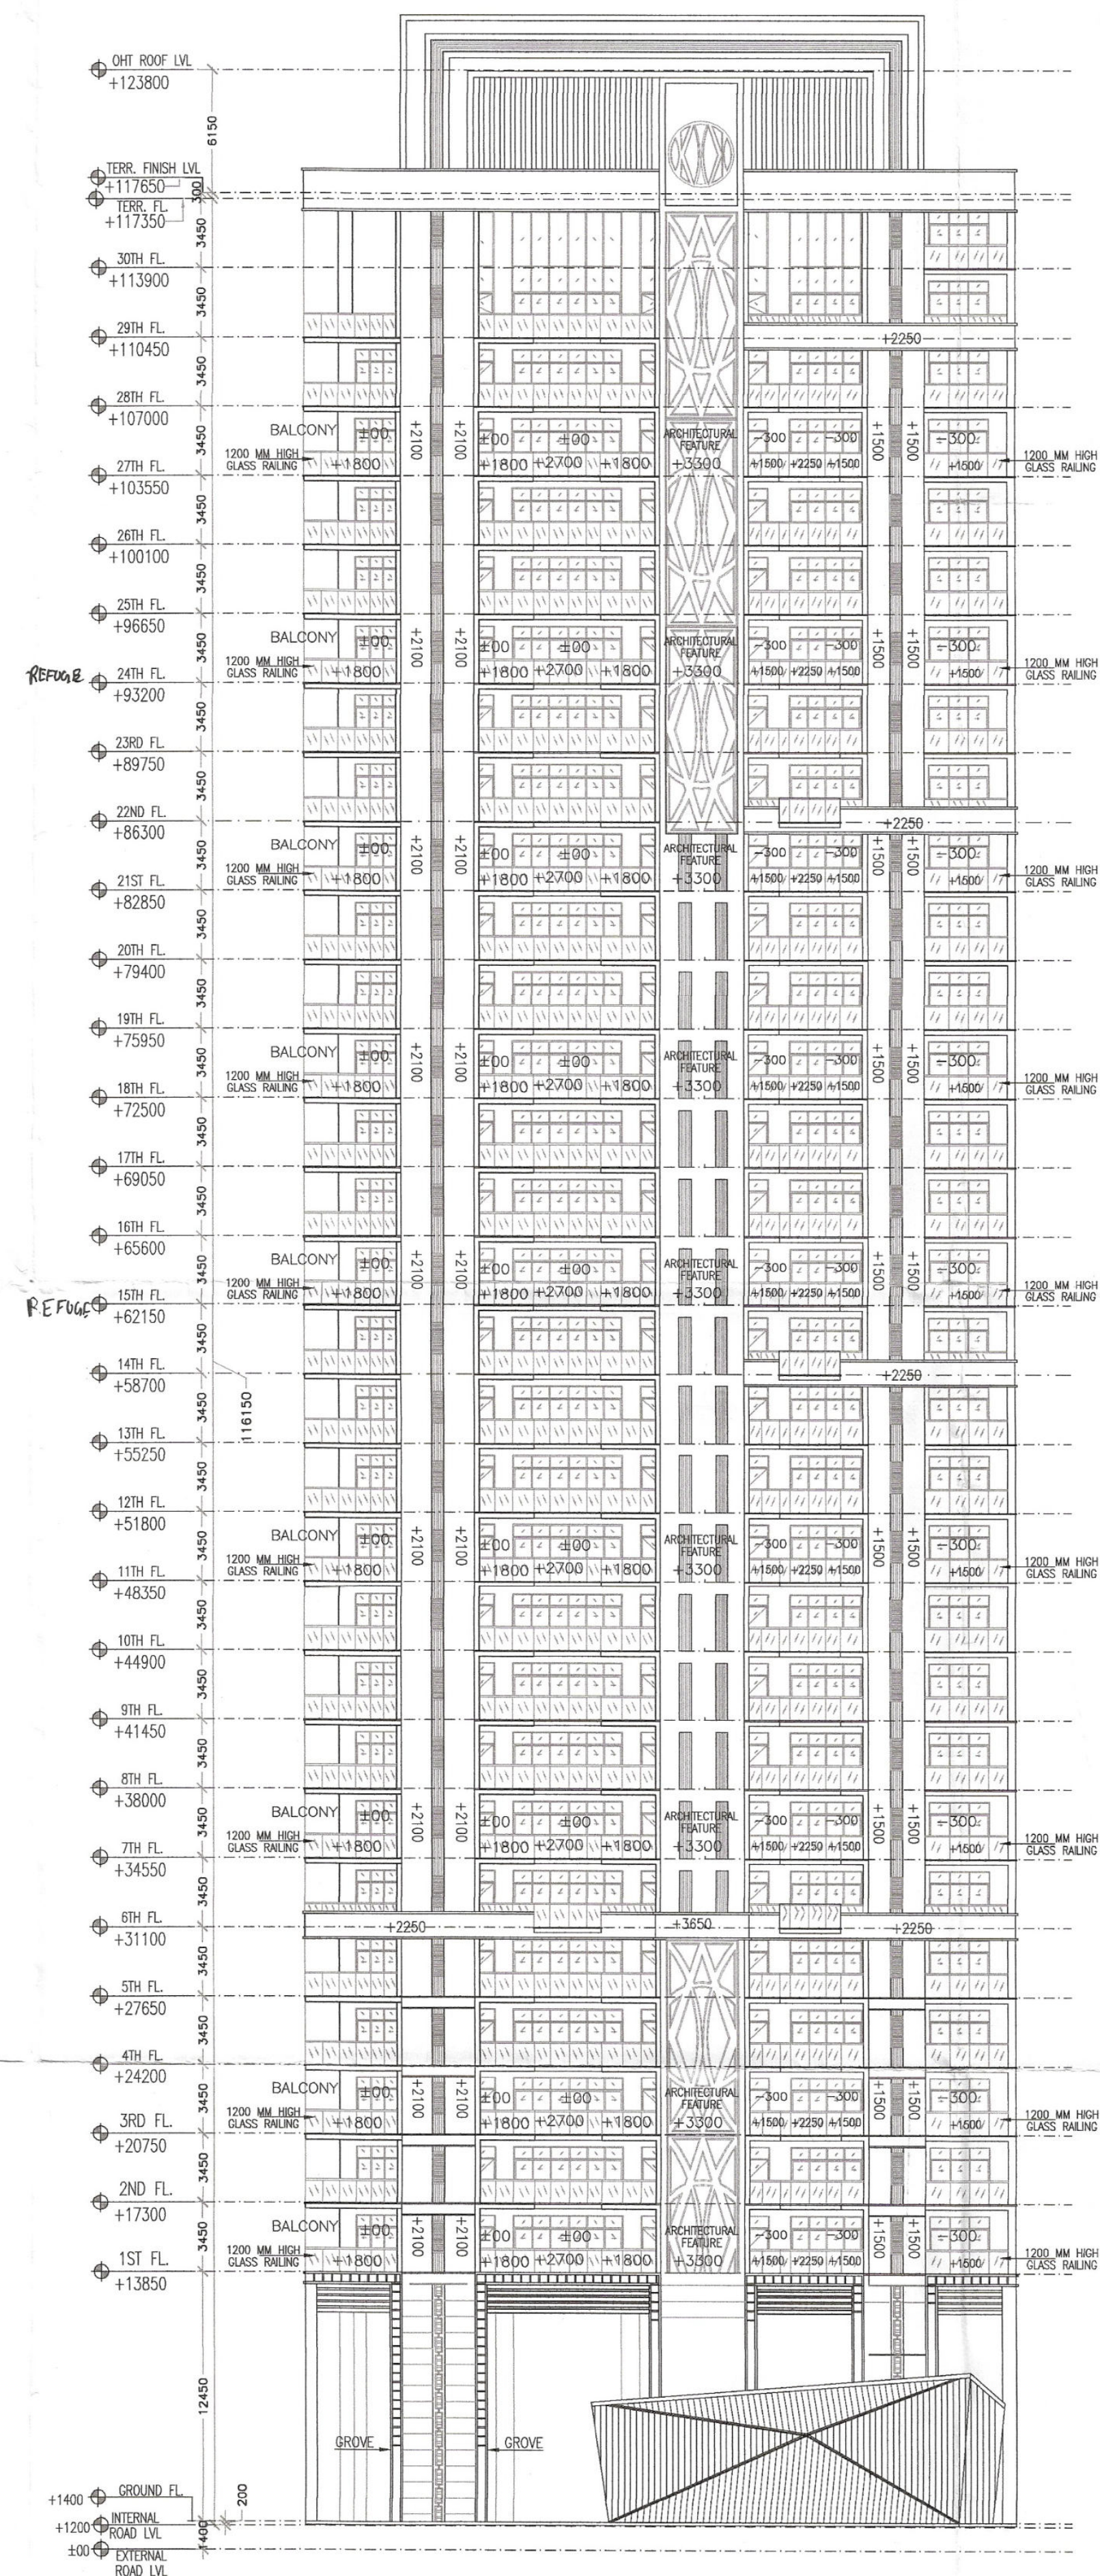

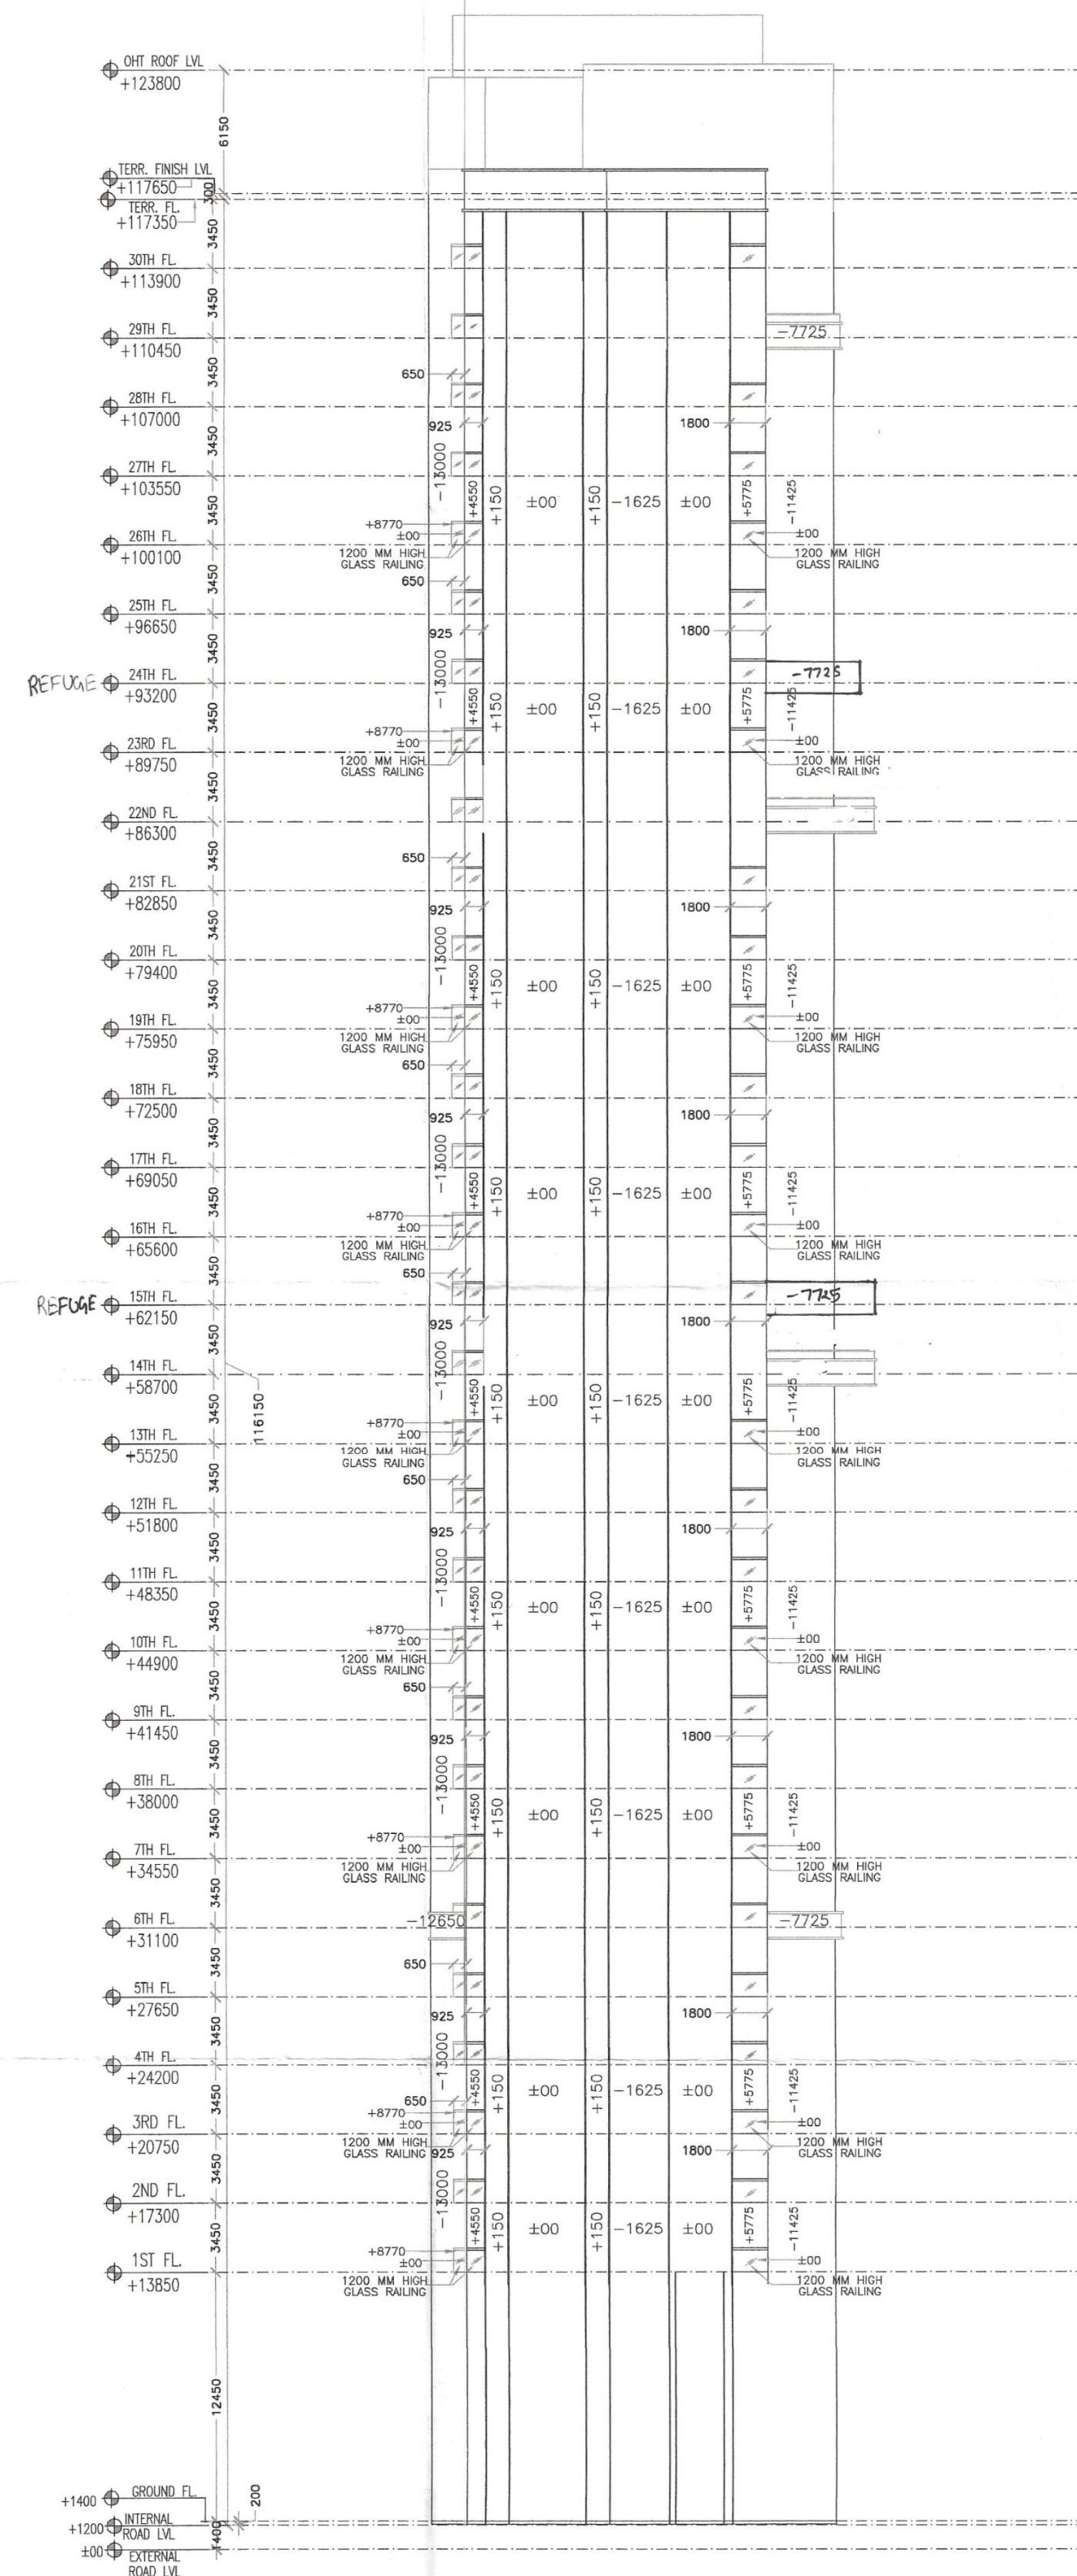

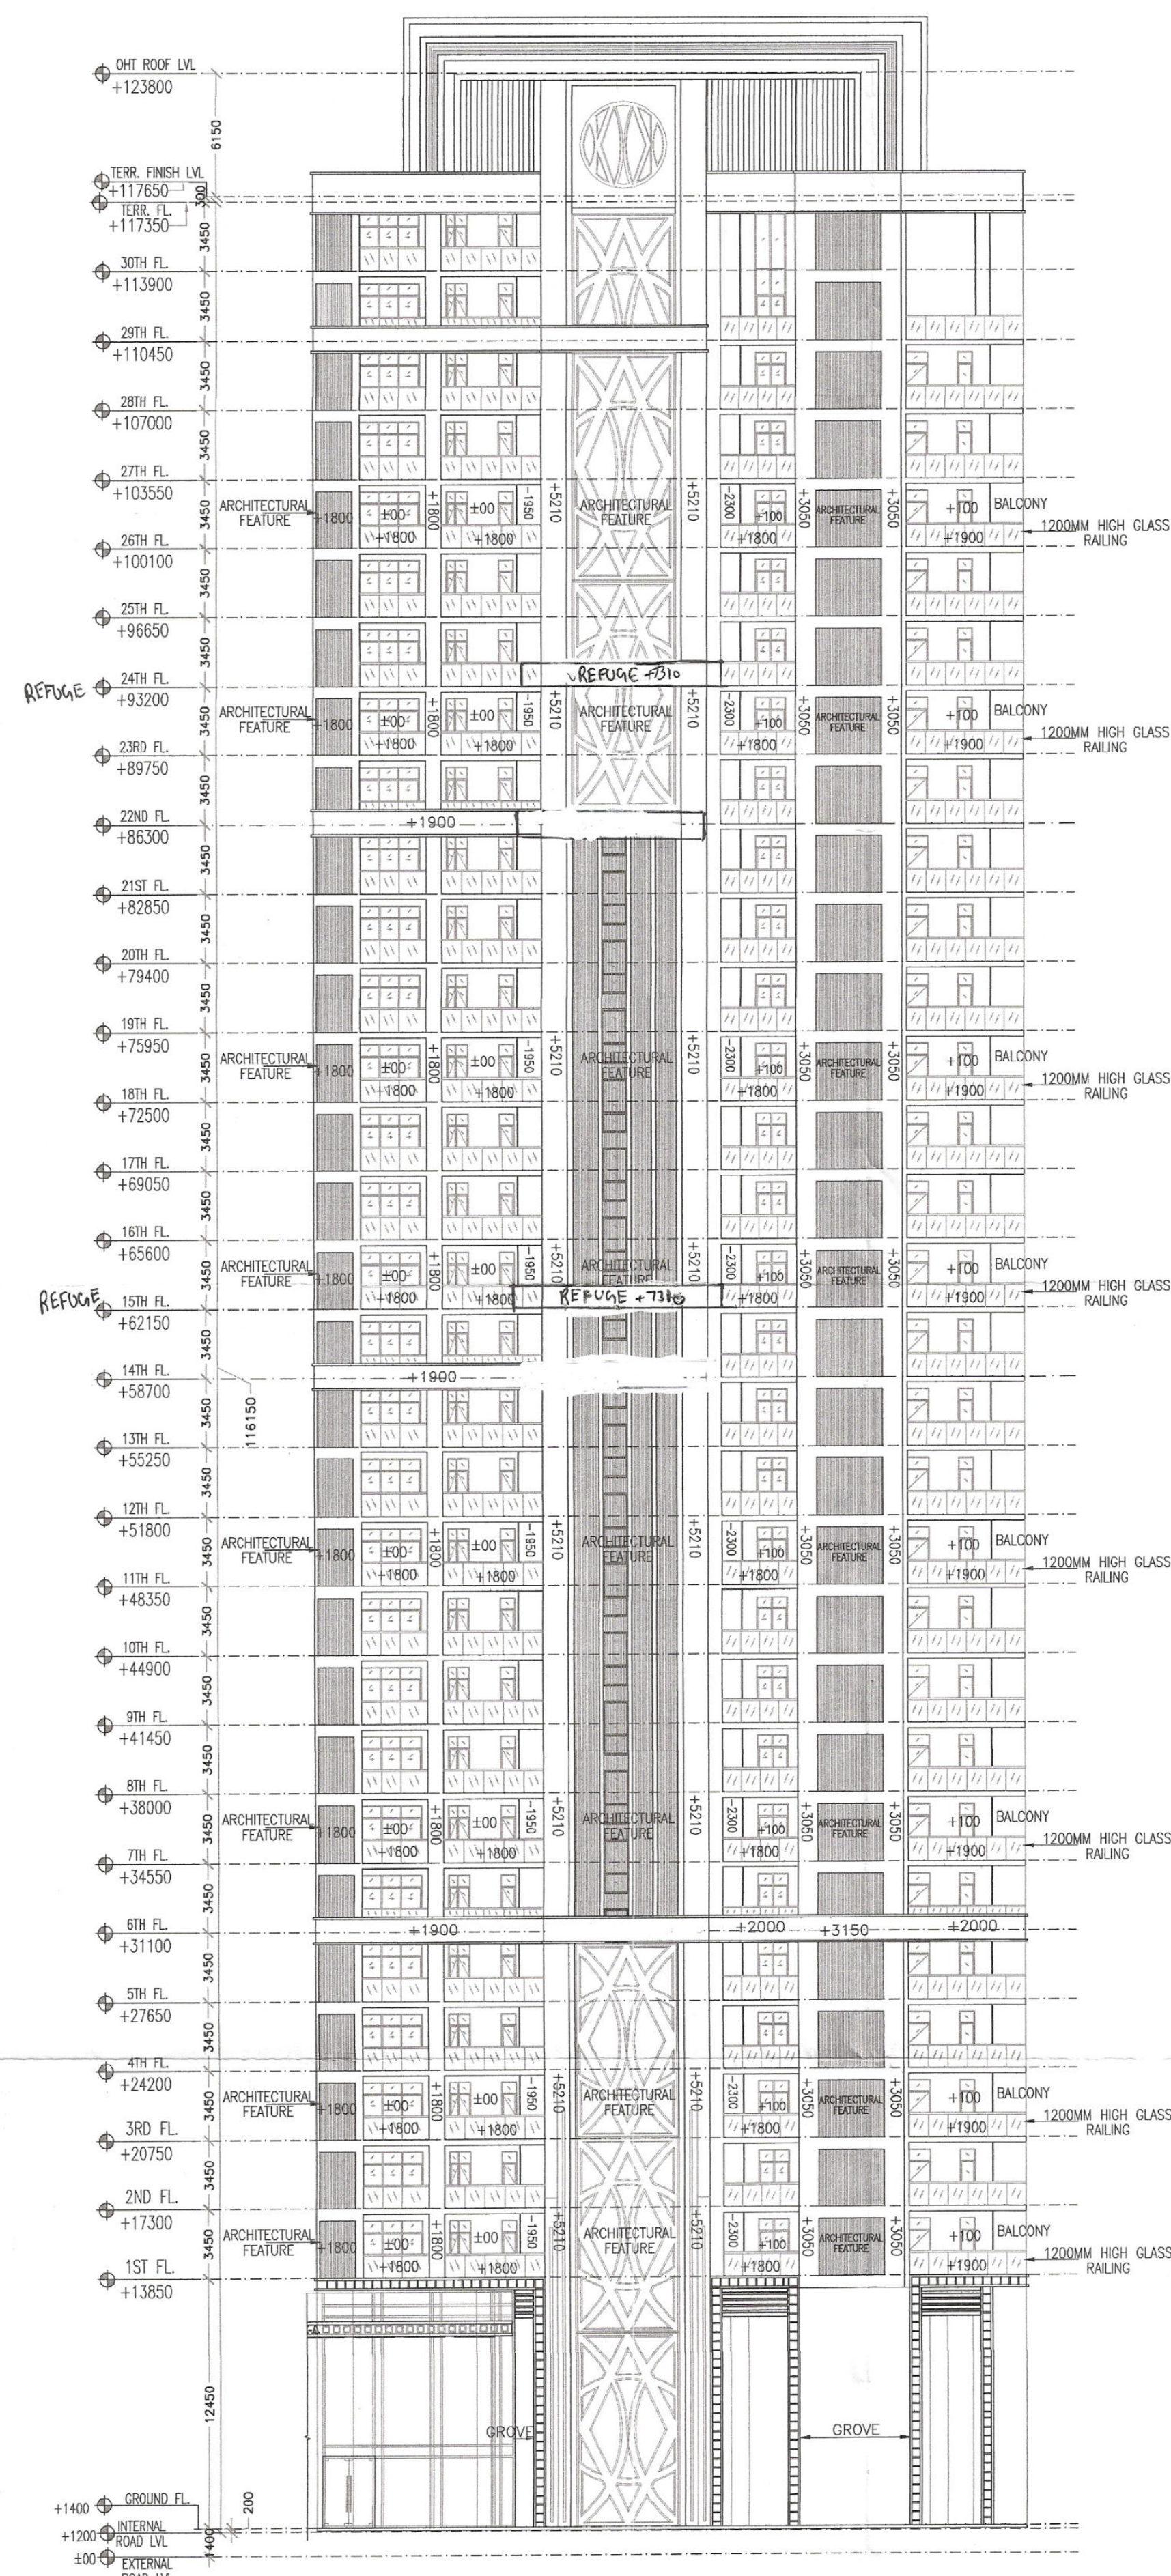

A.P. (HQ) Member B.P.A.C.
 S.T.P. Member B.P.A.C.
 C.T.P. (T.M.) Chairman B.P.A.C.



Ram Avtar Bhasin
 JD(HQ)



B.A. P.A.



C.T.P.

SANCTIONED
 TO BE READ WITH THIS OFFICE
 MEMO NO.:
 DATED :

NOTES:-

- FD.FD1.FD2. ARE 2HR FIRE RATED
- ALL INTERNAL AND EXTERNAL WALLS ARE R.C.C.

 STRUCTURAL MEMBER

 NON STRUCTURAL MEMBER

- ALL INTERNAL WALLS ARE OF 100mm AND EXTERNAL WALLS 150mm NON STRUCTURAL
- P.R. ARE ARTIFICIALLY LIT AND MECHANICALLY VENTILATED.
- P.R. = POWER ROOM
- AREA UNDER COMMUNITY AT T-09 IS FULLY SPRINKLED ARTIFICIALLY LIT AND MECHANICALLY VENTILATED.

ARCHITECT:
VIKAS AHLAWAT ARCHITECTS
ARCHITECTURE , INTERIORS , PLANNING
Unit.No.303 Ninex Time Center, Suncity,Sector.-54,Golf Course Road,Gurgaon
O :- 0124-4284293 M:- 0-9899158496 Mail :- ar.vikas.ahlawat@gmail.com

MEP CONSULTANT:
SANELAC CONSULTANTS PVT LTD.
C-64/2, Okhla Industrial Area, Phase II, New Delhi, Delhi 110020. Tel. 011 40503959

STRUCTURAL CONSULTANT:
VINTTECH CONSULTANTS
CONSULTANT ENGINEERS & PROJECT MANAGERS
C-35, Pamposh Enclave, Great Kailash-I, New Delhi-1100148.
Tel. 43141516, Fax. 262996767 Email - vinttech@vinttechconsultants.com

CLIENT:
WHITELAND
M/s. Whiteland Corporation Private Limited.

DESIGN CONSULTANT :
Architect Hafeez Contractor
29 Bank Street, Fort, Mumbai 400 023 Tel : 2266 1920

PROJECT:-

PROPOSED BUILDING PLAN FOR
GROUP HOUSING COLONY AREA
MEASURING 6.175 ACRES. (LICENCE NO.
91 OF 2022 DATED 12.07.2022) IN
SECTOR - 76, GURUGRAM
(G.M.U.C.)BEING DEVELOPED BY
WHITELAND CORPORATION PVT. LTD.

OWNERS SIGNATURE:-	ARCHITECT SIGNATURE:-
--------------------	-----------------------

for Whilbner Corporation Private Limited

Authorized Signatory

[Signature]

Ar. VIKAS AHLAWAT
CA/2013/59929

DRAWING TITLE :		SHEET NO. T-1- E-01
ELEVATION OF TOWER-1		
DATE:-	NOV-2022	
SCALE:-	1:250 (A1)	