




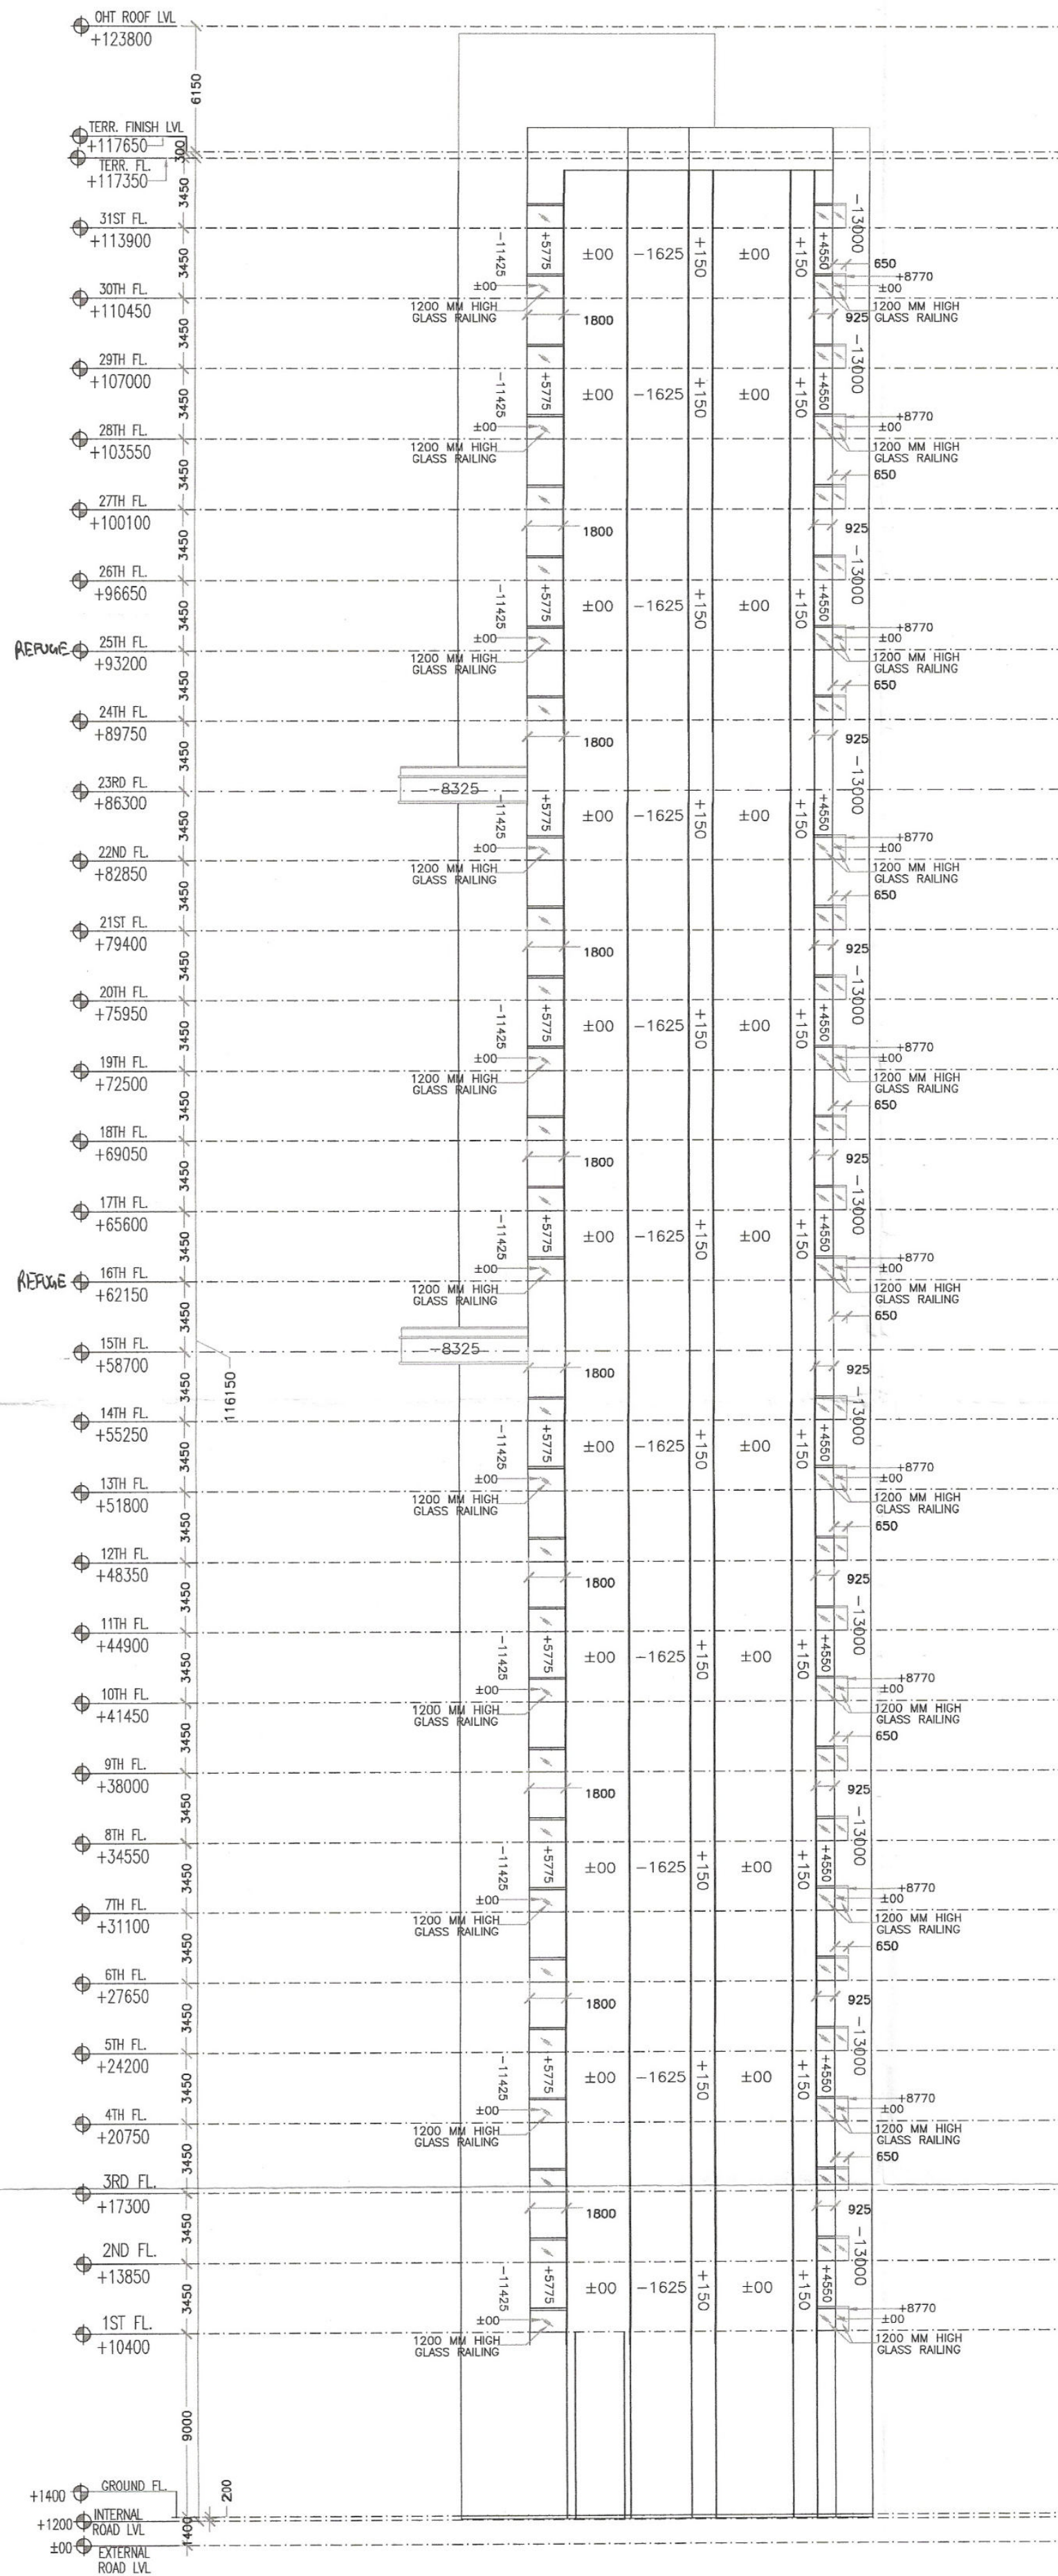

ELEVATION 4

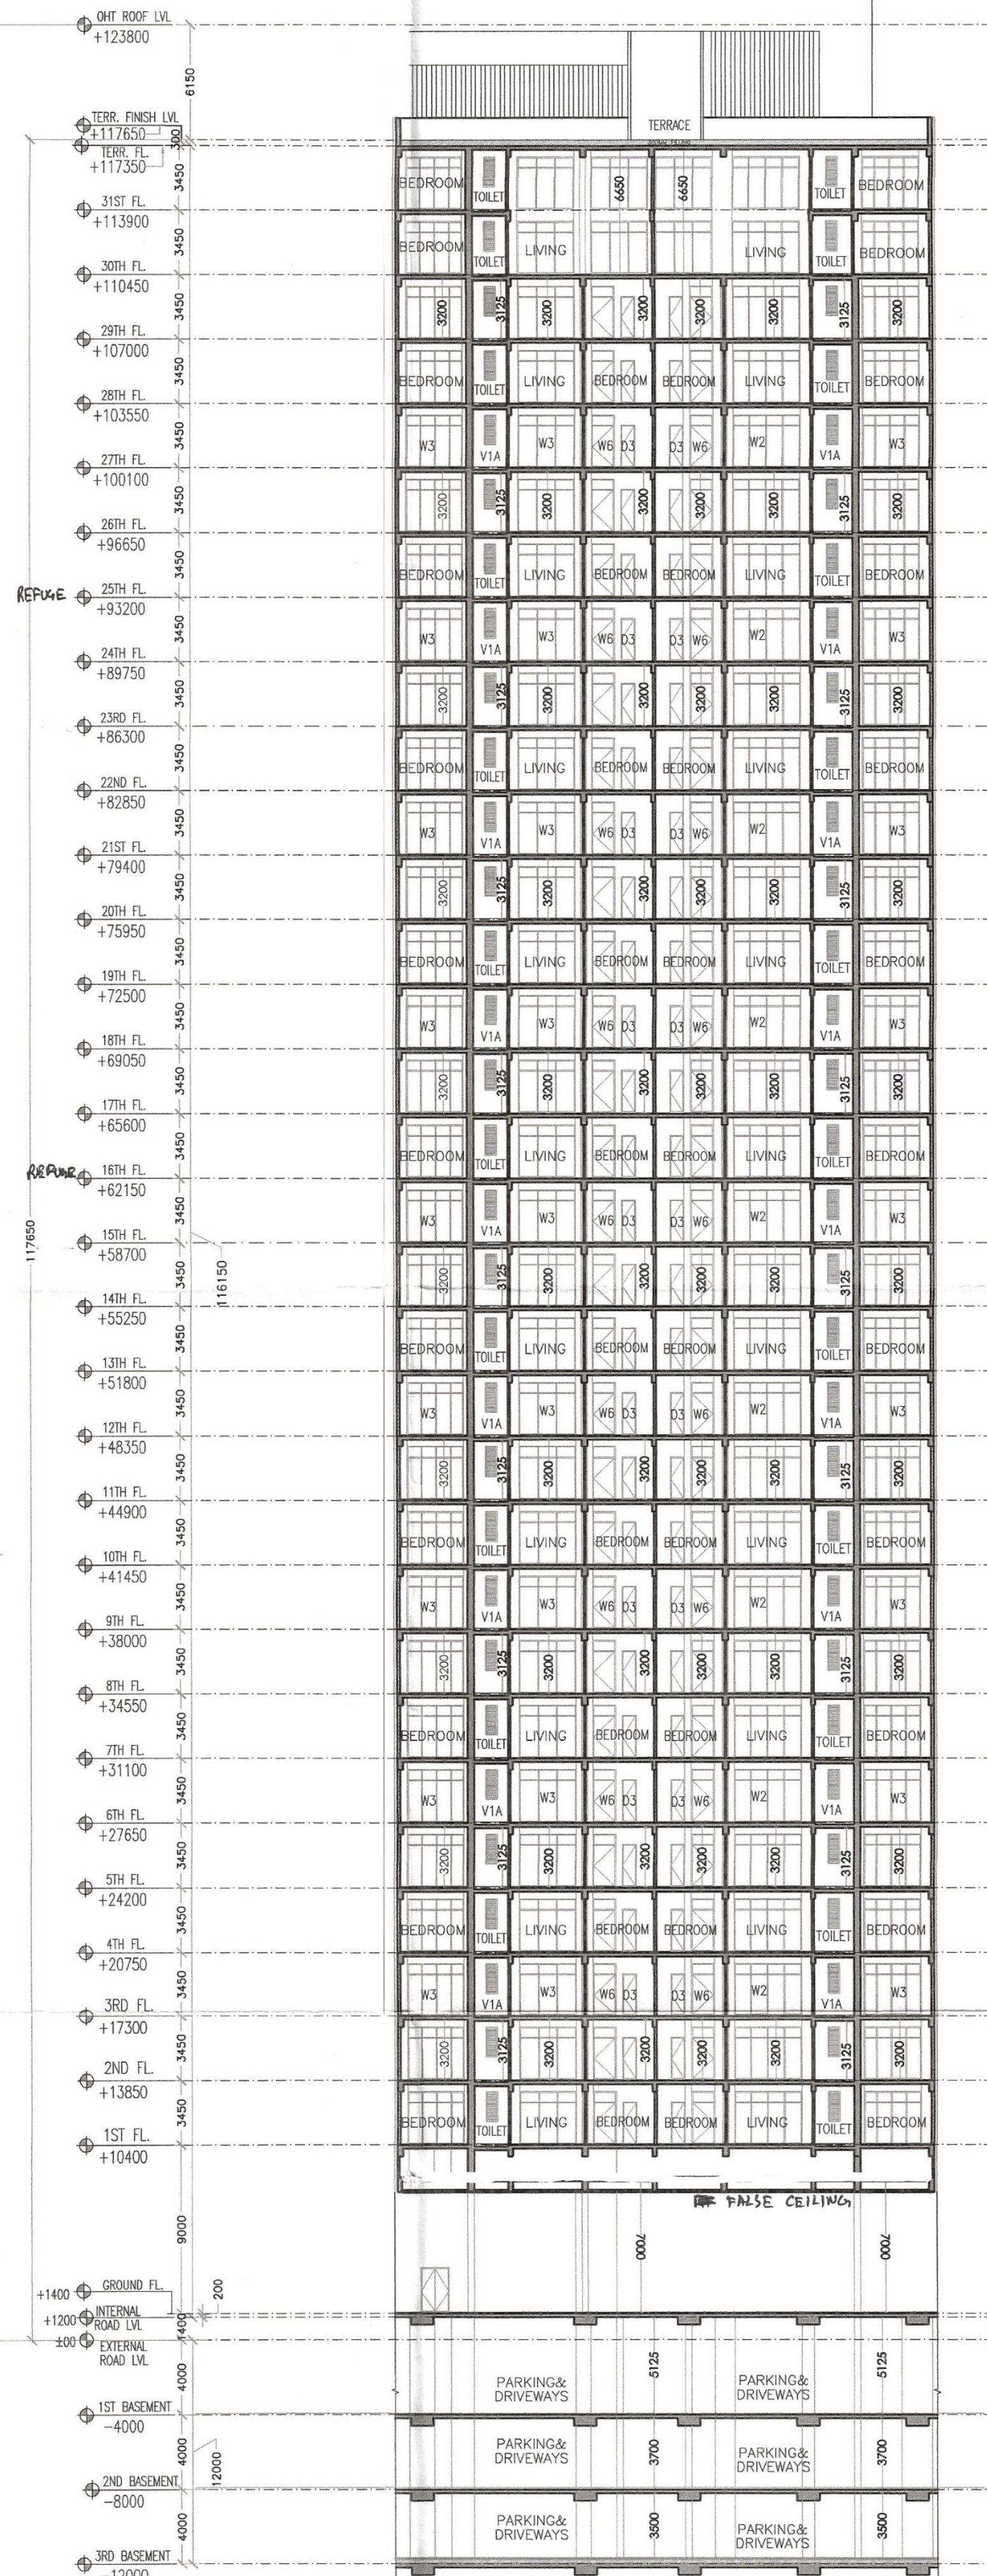

SECTION 'AA'

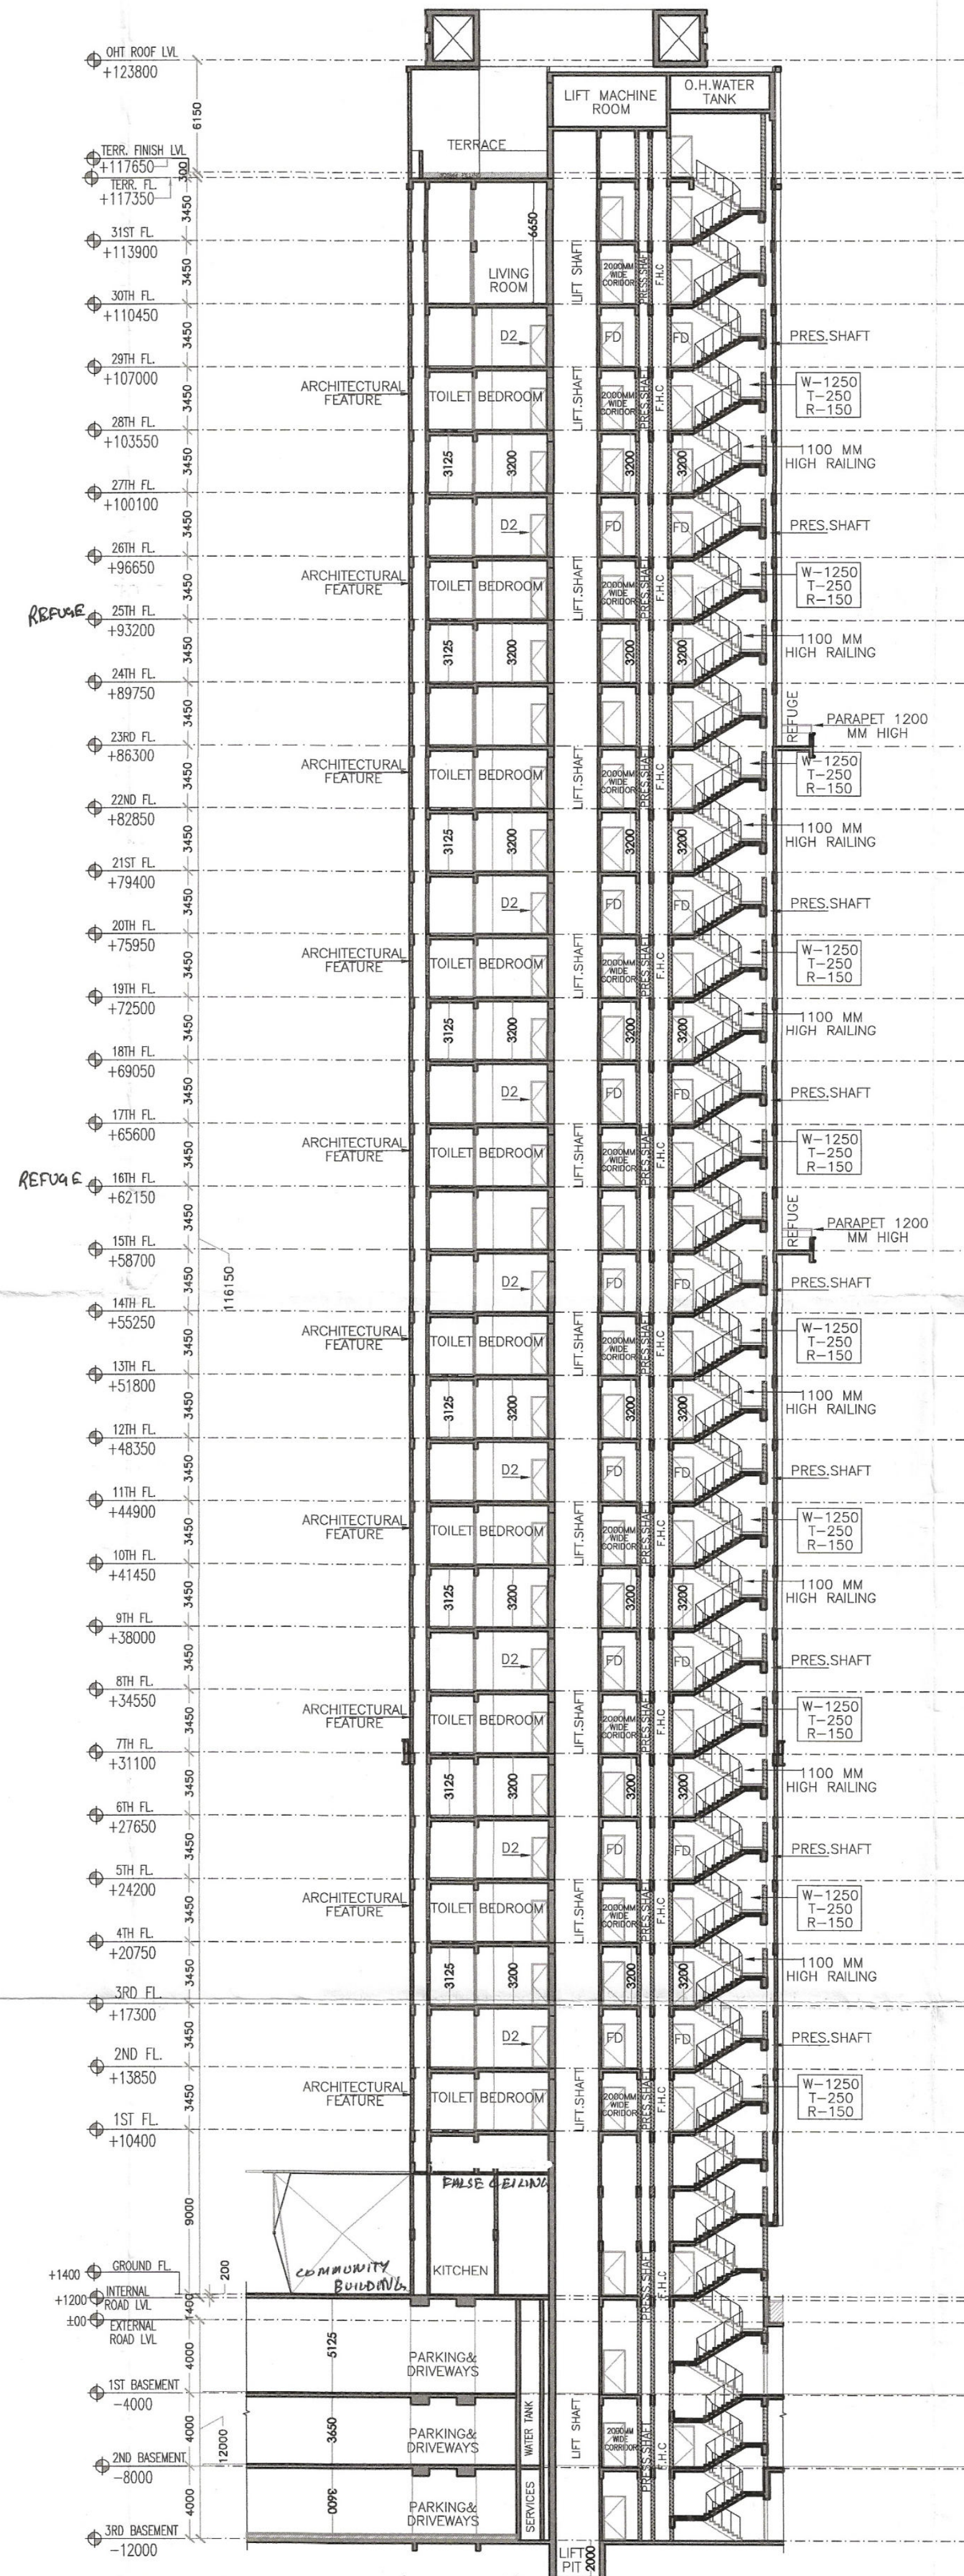

SECTION 'BB'

Member B.P.A.C. S.T.P. Member Secretary B.P.A.C. S.T.P.(G) Member B.P.A.C. C.P.T.(M) Chairman B.P.A.C. Ram Avtar Bassi JD(HQ)

SANCTIONED TO BE READ WITH THIS OFFICE MEMO NO.:

- NOTES:-
- F.O.D1, F.O.2 ARE 2HR FIRE RATED. P.R. S.D.s are also.
 - ALL INTERNAL AND EXTERNAL WALLS ARE R.C.C.
 - STRUCTURAL MEMBER
 - NON STRUCTURAL MEMBER
 - ALL INTERNAL WALLS ARE OF 100mm AND EXTERNAL WALLS 150mm NON STRUCTURAL
 - P.R. ARE ARTIFICIALLY LIT AND MECHANICALLY VENTILATED.
 - P.R. = POWER ROOM

ARCHITECT:
VIKAS AHLAWAT ARCHITECTS
ARCHITECTURE, INTERIORS, PLANNING
Unit No.302, Nines Time Center, Sunshy Sector-54, Golf Course Road Gurgaon
O :- 0124-4284293 M :- 09899158488 Mail :- ar.vikas.ahlawat@gmail.com

MEP CONSULTANT:
SANELAC CONSULTANTS PVT LTD.
C-64/2, Okhla Industrial Area, Phase II, New Delhi, Delhi Tel. 011 40503959 110020.

STRUCTURAL CONSULTANT:
VINTECH CONSULTANTS
CONSULTANT ENGINEERS & PROJECT MANAGERS
C-35, Pamposh Enclave, Great Kalash-I, New Delhi-110048.
Tel. 43141516, Fax, 2629767 Email :- vintech@vintechconsultants.com

CLIENT:
WHITELAND
M/s. Whiteland Corporation Private Limited.

DESIGN CONSULTANT:
Architect Hafeez Contractor
29 Bank Street, Fort, Mumbai 400 023 Tel : 2266 1920

PROJECT:-
PROPOSED BUILDING PLAN FOR GROUP HOUSING COLONY AREA MEASURING 6.175 ACRES. (LICENCE NO. 91 OF 2022 DATED 12.07.2022) IN SECTOR - 76, GURUGRAM (G.M.U.C.) BEING DEVELOPED BY WHITELAND CORPORATION PVT. LTD.

OWNERS SIGNATURE:- ARCHITECT SIGNATURE:-

For Whiteland Corporation Private Limited
Authorised Signatory
Ar. VIKAS AHLAWAT
CAR201355593

DRAWING TITLE :
ELEV. & SEC. OF T-2

DATE:- NOV-2022
SCALE:- 1:250 (A1)
SHEET NO.
T-2 E/S- 02