


Sanjay H. H. S.T.P. (H) Member B.P.A.C. S.T.P. (G) Member B.P.A.C. S.T.P. (T.M.) Chairman B.P.A.C. Ram Avtar Bassi JD(HQ) Sd/- JD. P.A. Sd/- T.P.


SANCTIONED TO BE READ WITH THIS OFFICE MEMO NO.: DATE:

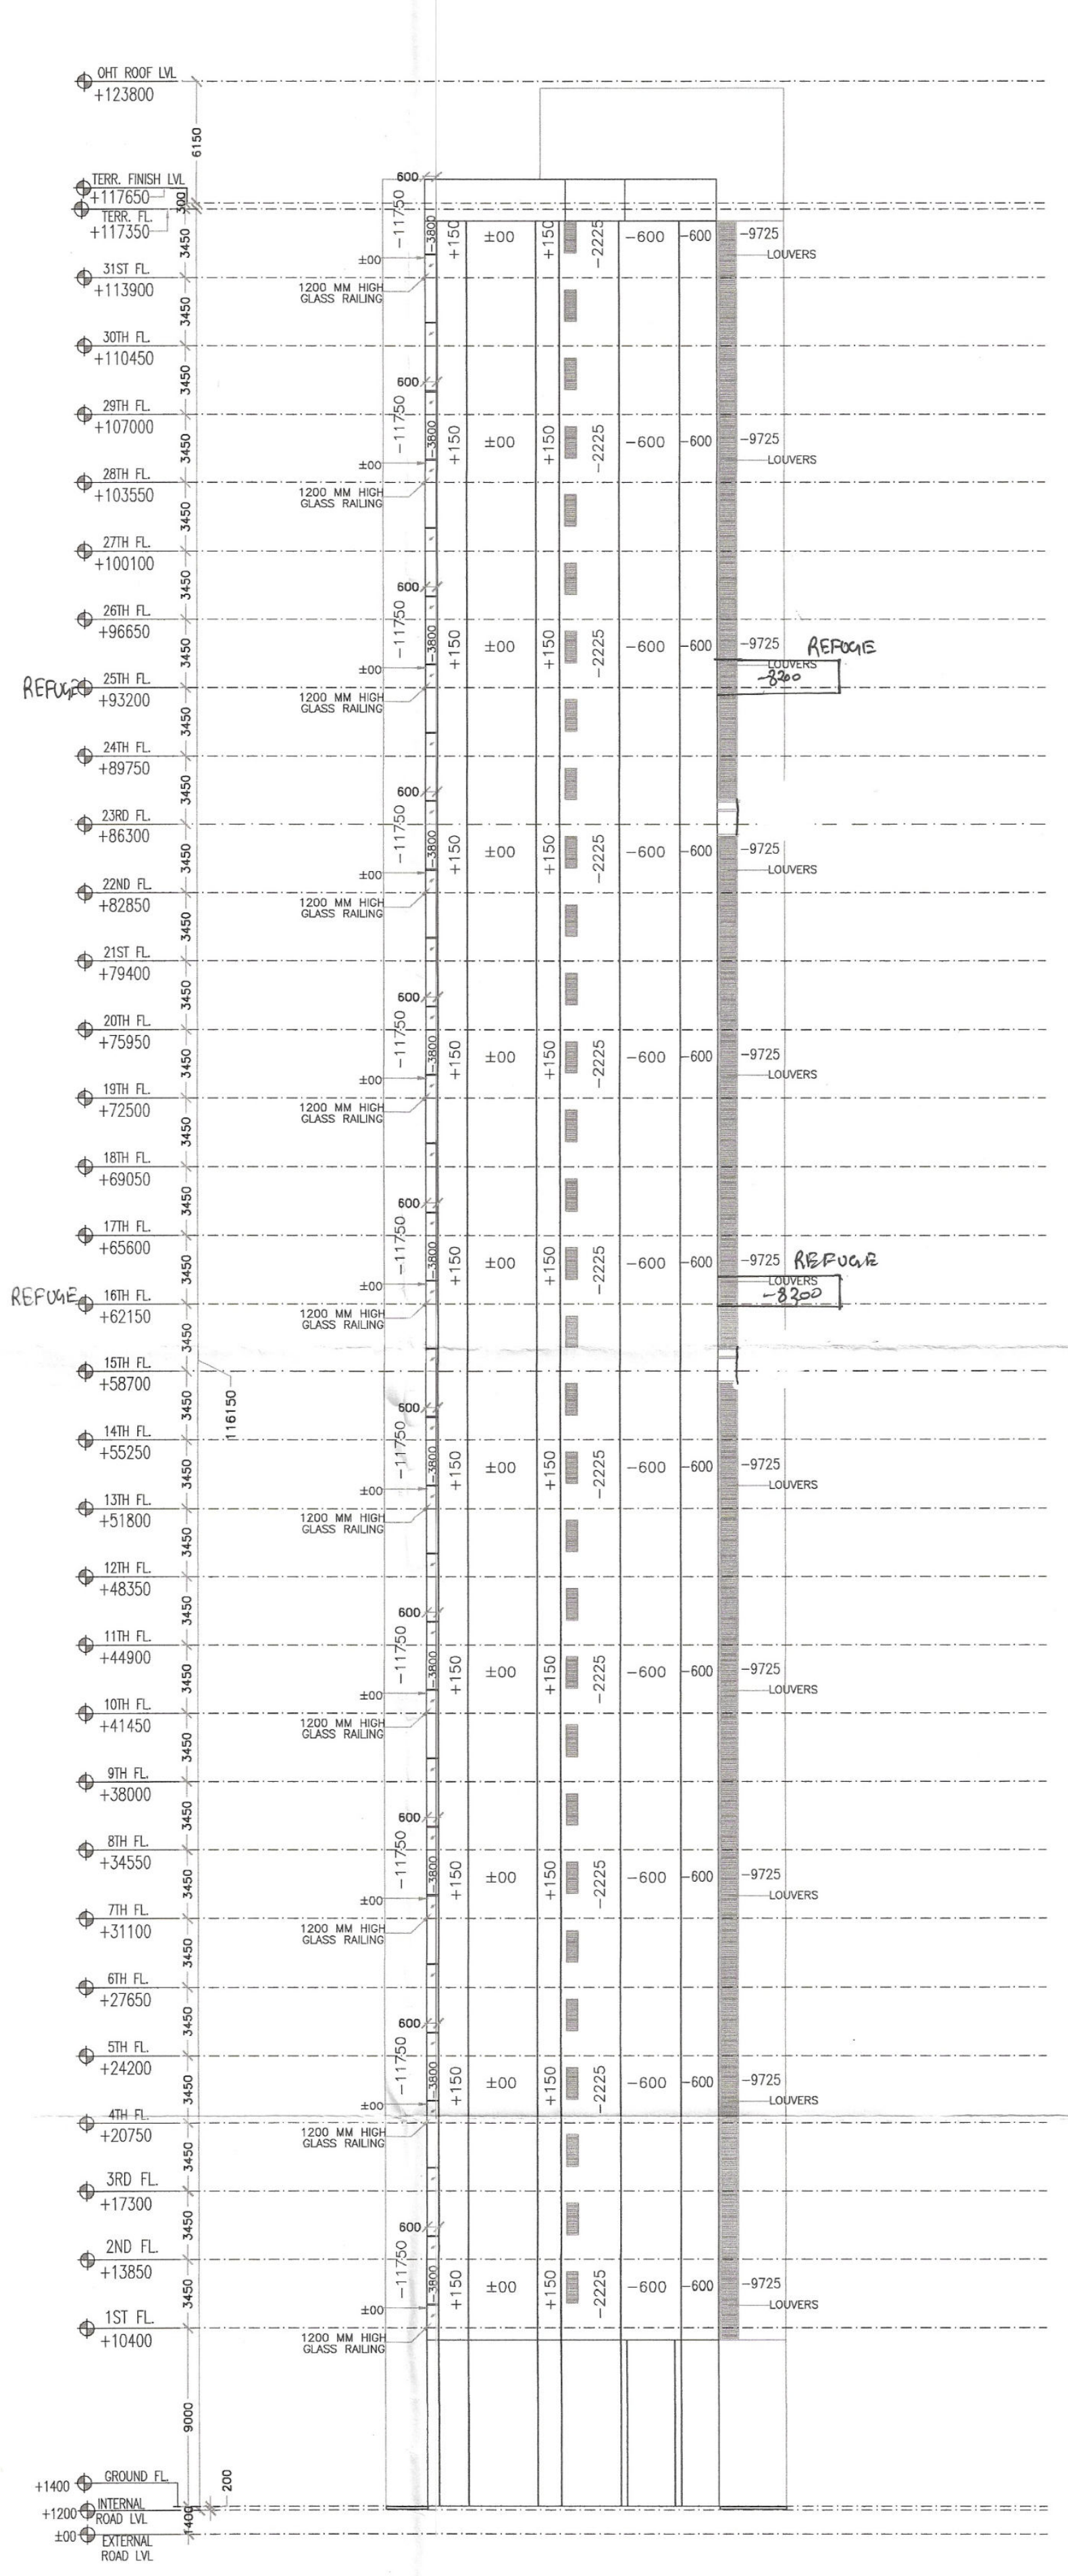

ELEVATION 1



ELEVATION 2

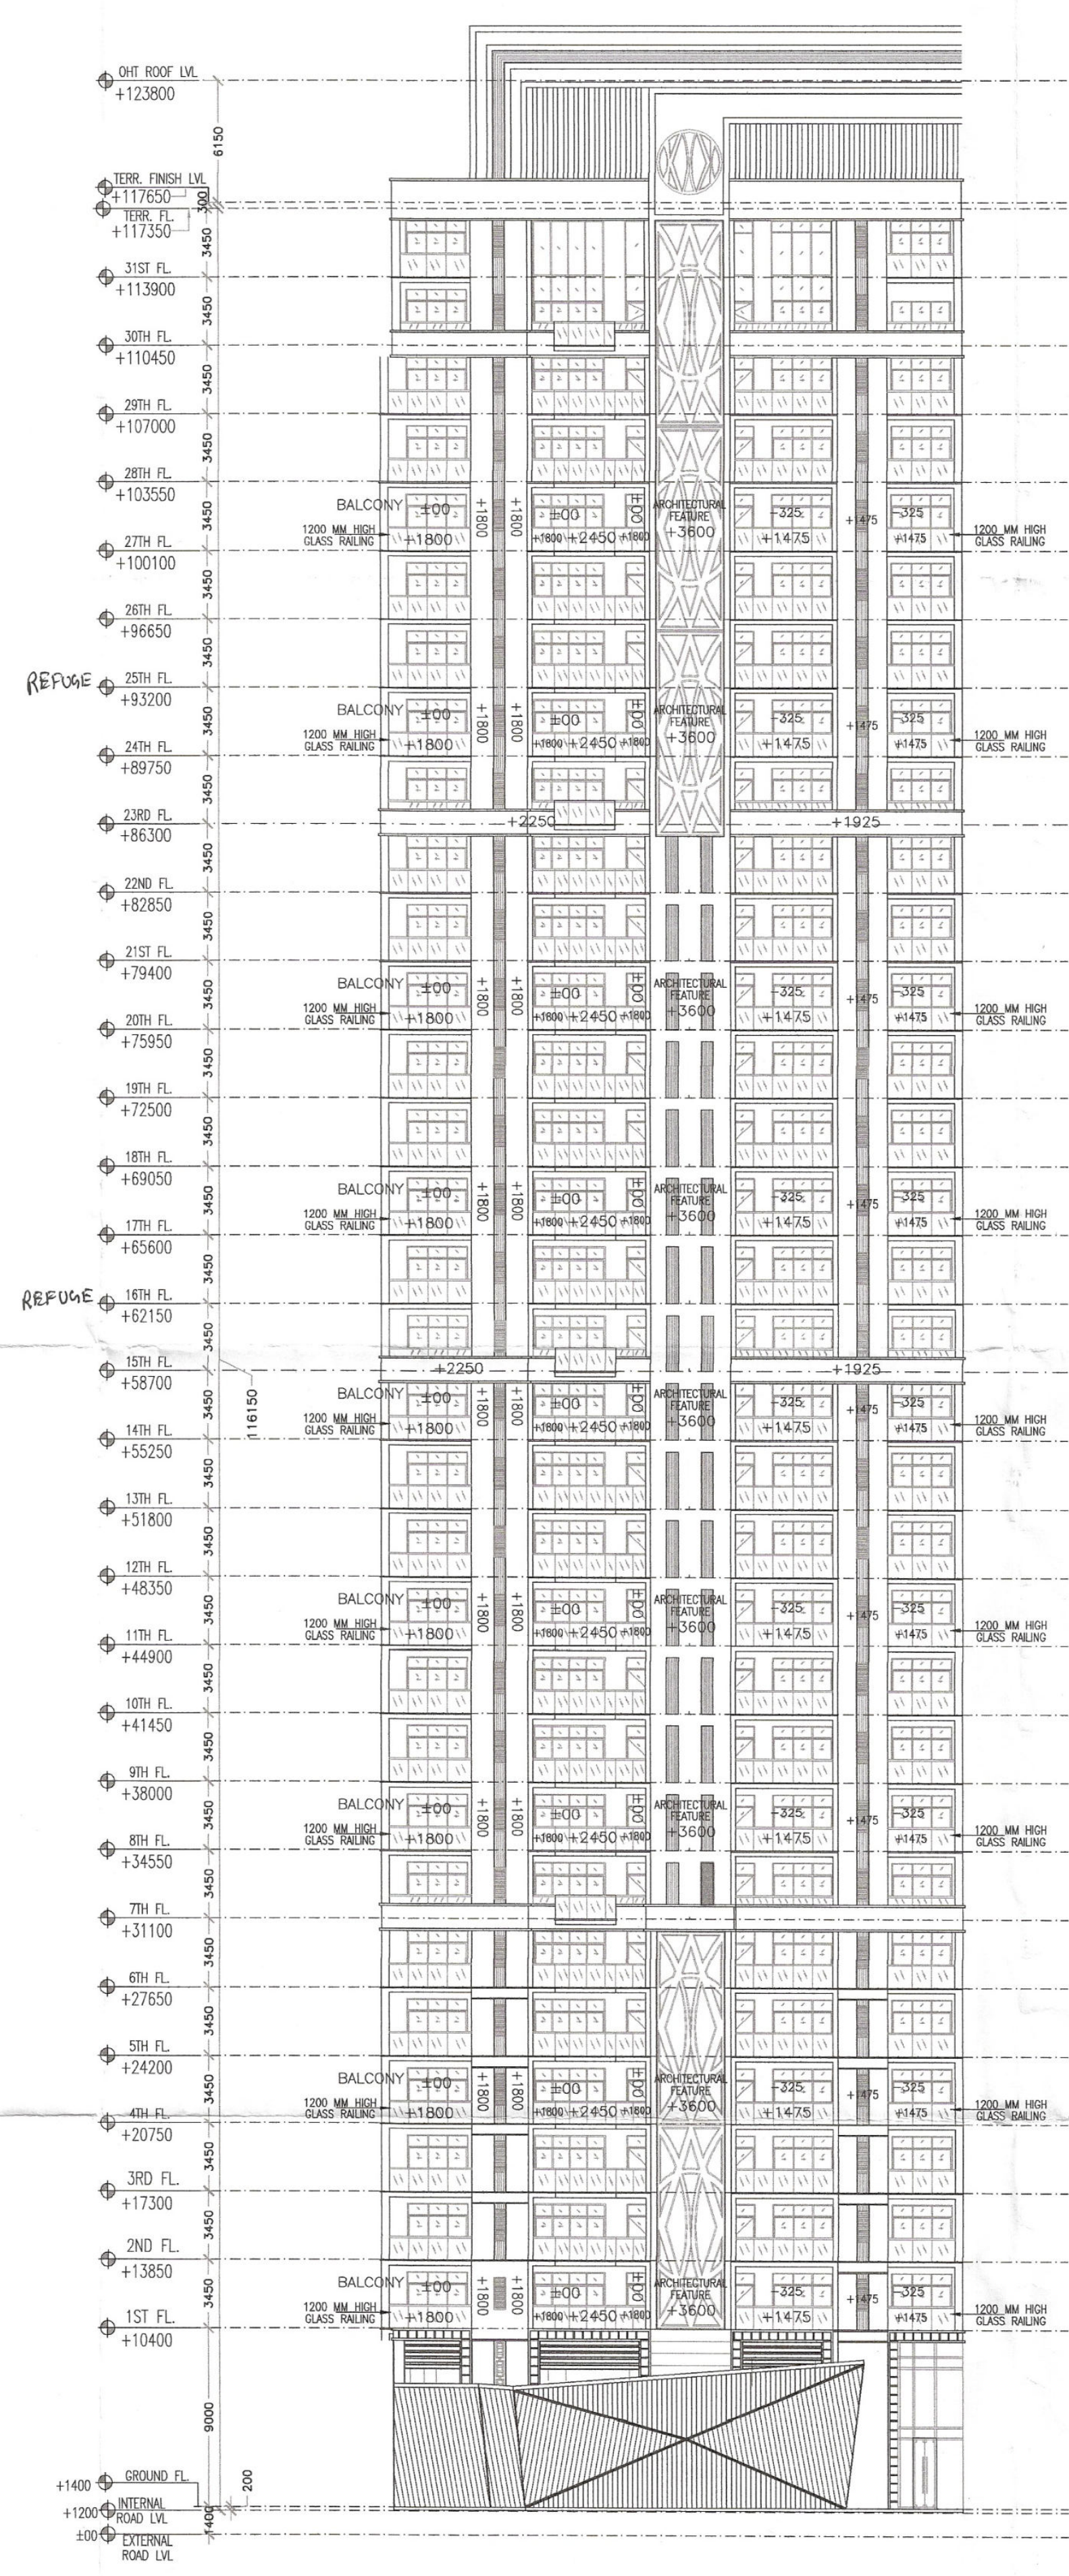

ELEVATION 3

NOTES:
• F.D.1, F.D.2, ARE 2HR FIRE RATED. Or, 506 are abs.
• ALL INTERNAL AND EXTERNAL WALLS ARE R.C.C.
• STRUCTURAL MEMBER
• NON STRUCTURAL MEMBER
• ALL INTERNAL WALLS ARE OF 100mm AND EXTERNAL WALLS 150mm NON STRUCTURAL
• P.R. ARE ARTIFICIALLY LIT AND MECHANICALLY VENTILATED.
• P.R. = POWER ROOM

ARCHITECT:
VIKAS AHLAWAT ARCHITECTS
ARCHITECTURE, INTERIORS, PLANNING
Unit No. 303 Nihav Time Center, Sunshy Sector-54, Golf Course Road Gurgaon
O:- 0124-4284283 M:- 0-9899158486 Mail:- ar.vikas.ahlawat@gmail.com

MEP CONSULTANT:
SANELAC CONSULTANTS PVT. LTD.
C-64/2, Okhla Industrial Area, Phase II, New Delhi, Delhi Tel. 011 40503959 110020.

STRUCTURAL CONSULTANT:
VINTCH CONSULTANTS
CONSULTANT ENGINEERS & PROJECT MANAGERS
C-35, Pamphos Enclave, Great Kalash-I, New Delhi-1100148.
Tel. 43141516, Fax. 2629767 Email:-vintch@vintchconsultants.com

CLIENT:
WHITELAND
M/s. Whiteland Corporation Private Limited.

DESIGN CONSULTANT:
Architect Hafeez Contractor
29 Bank Street, Fort, Mumbai 400 023 Tel: 2206 1920

PROJECT:-
PROPOSED BUILDING PLAN FOR GROUP HOUSING COLONY AREA MEASURING 6.175 ACRES. (LICENCE NO. 91 OF 2022 DATED 12.07.2022) IN SECTOR - 76, GURUGRAM (G.M.U.C.) BEING DEVELOPED BY WHITELAND CORPORATION PVT. LTD.

OWNERS SIGNATURE:- ARCHITECT SIGNATURE:-
For Whiteland Corporation Private Limited Ar. VIKAS AHLAWAT CA/2013/55959
Authorised Signatory

DRAWING TITLE:
ELEVATION OF TOWER-2

DATE:- NOV-2022 SHEET NO.
SCALE:- 1:250 (A1) T-2-E-01