




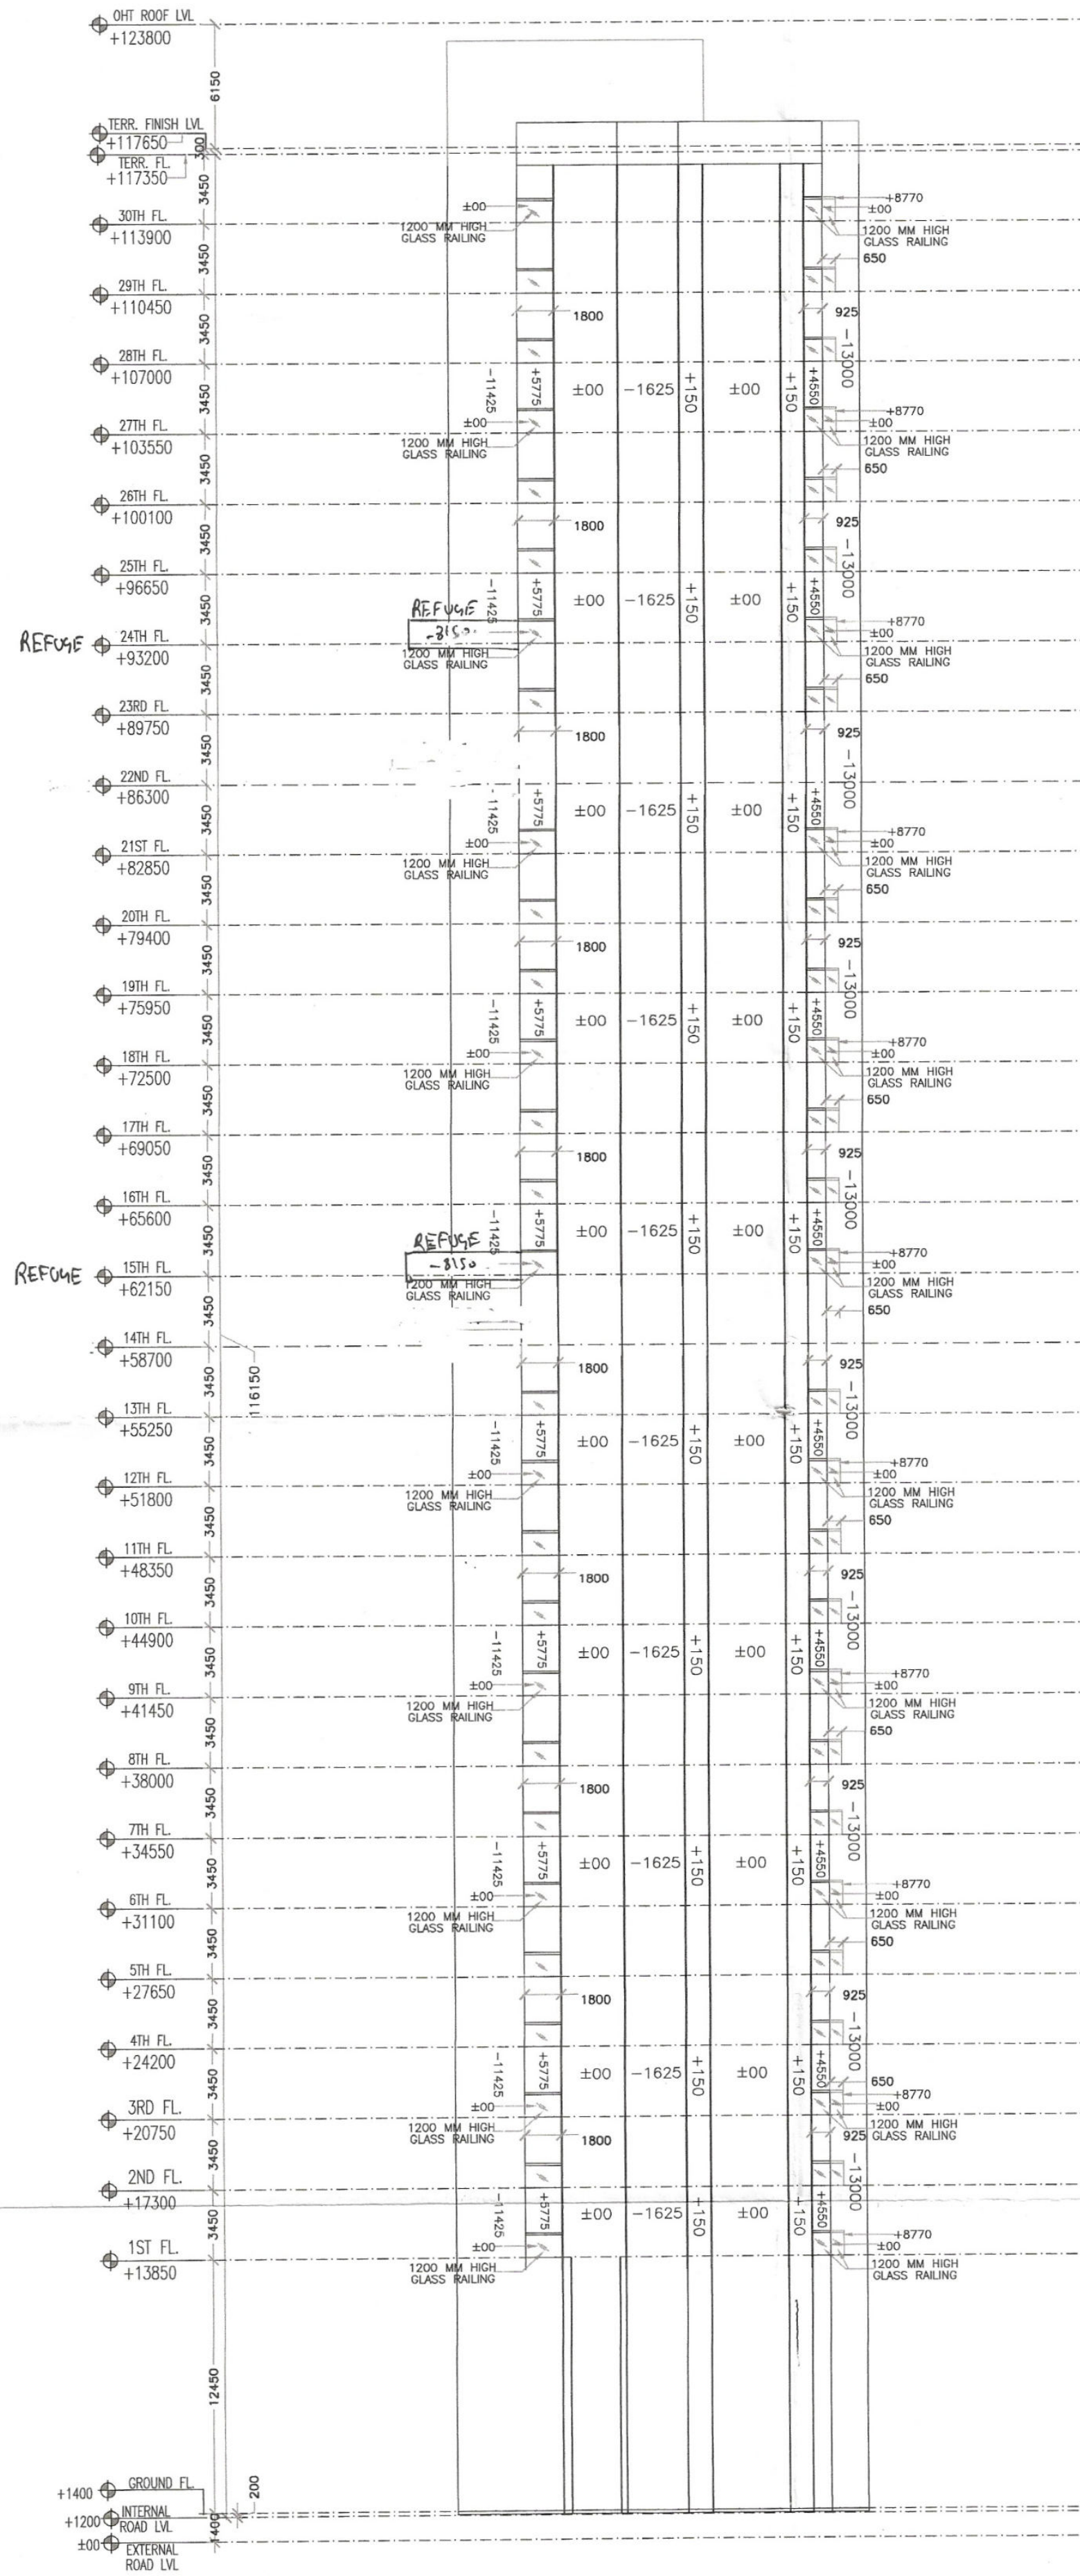

ELEVATION 4

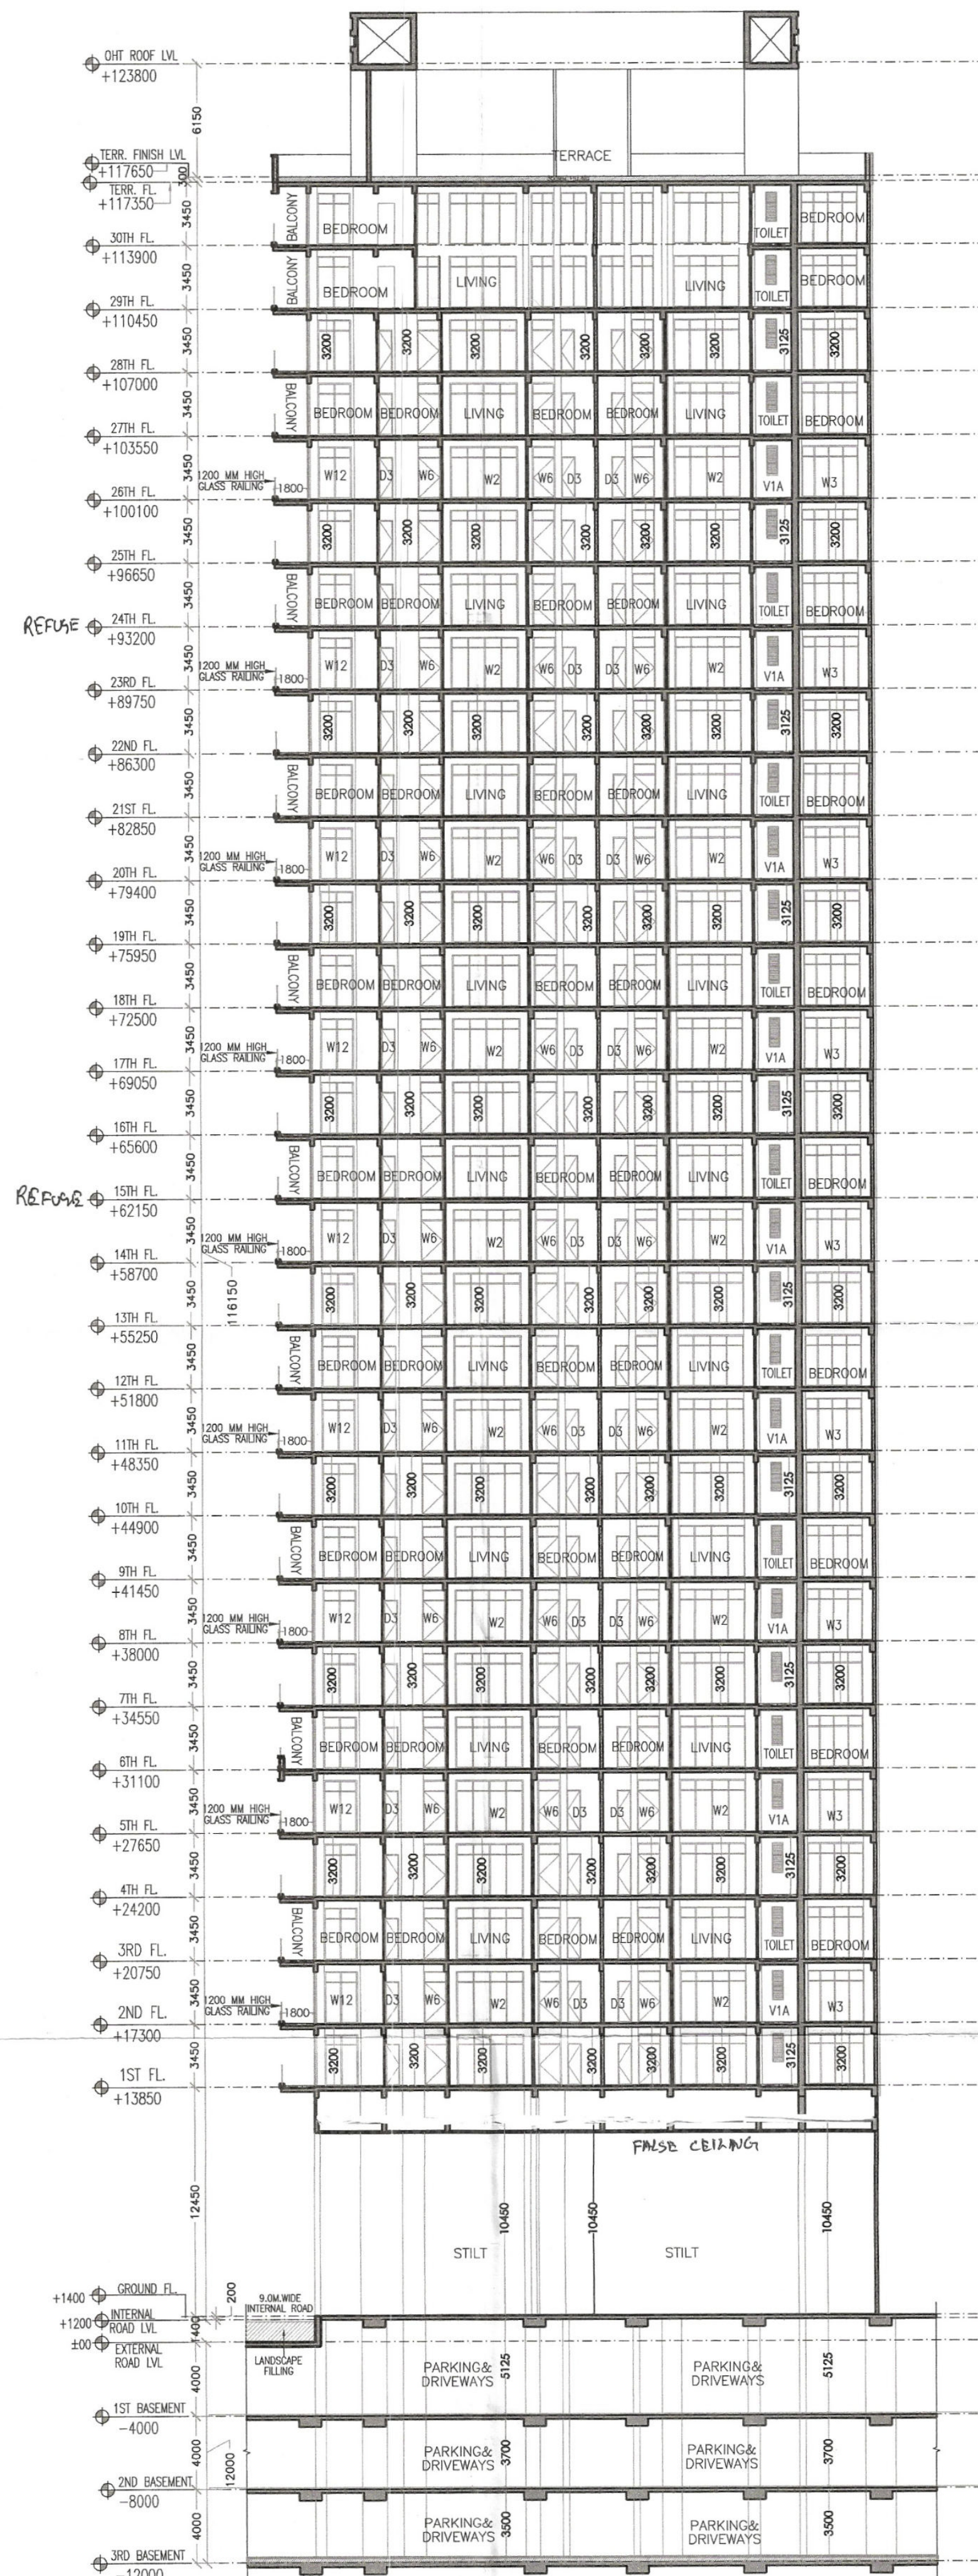

SECTION 'AA'

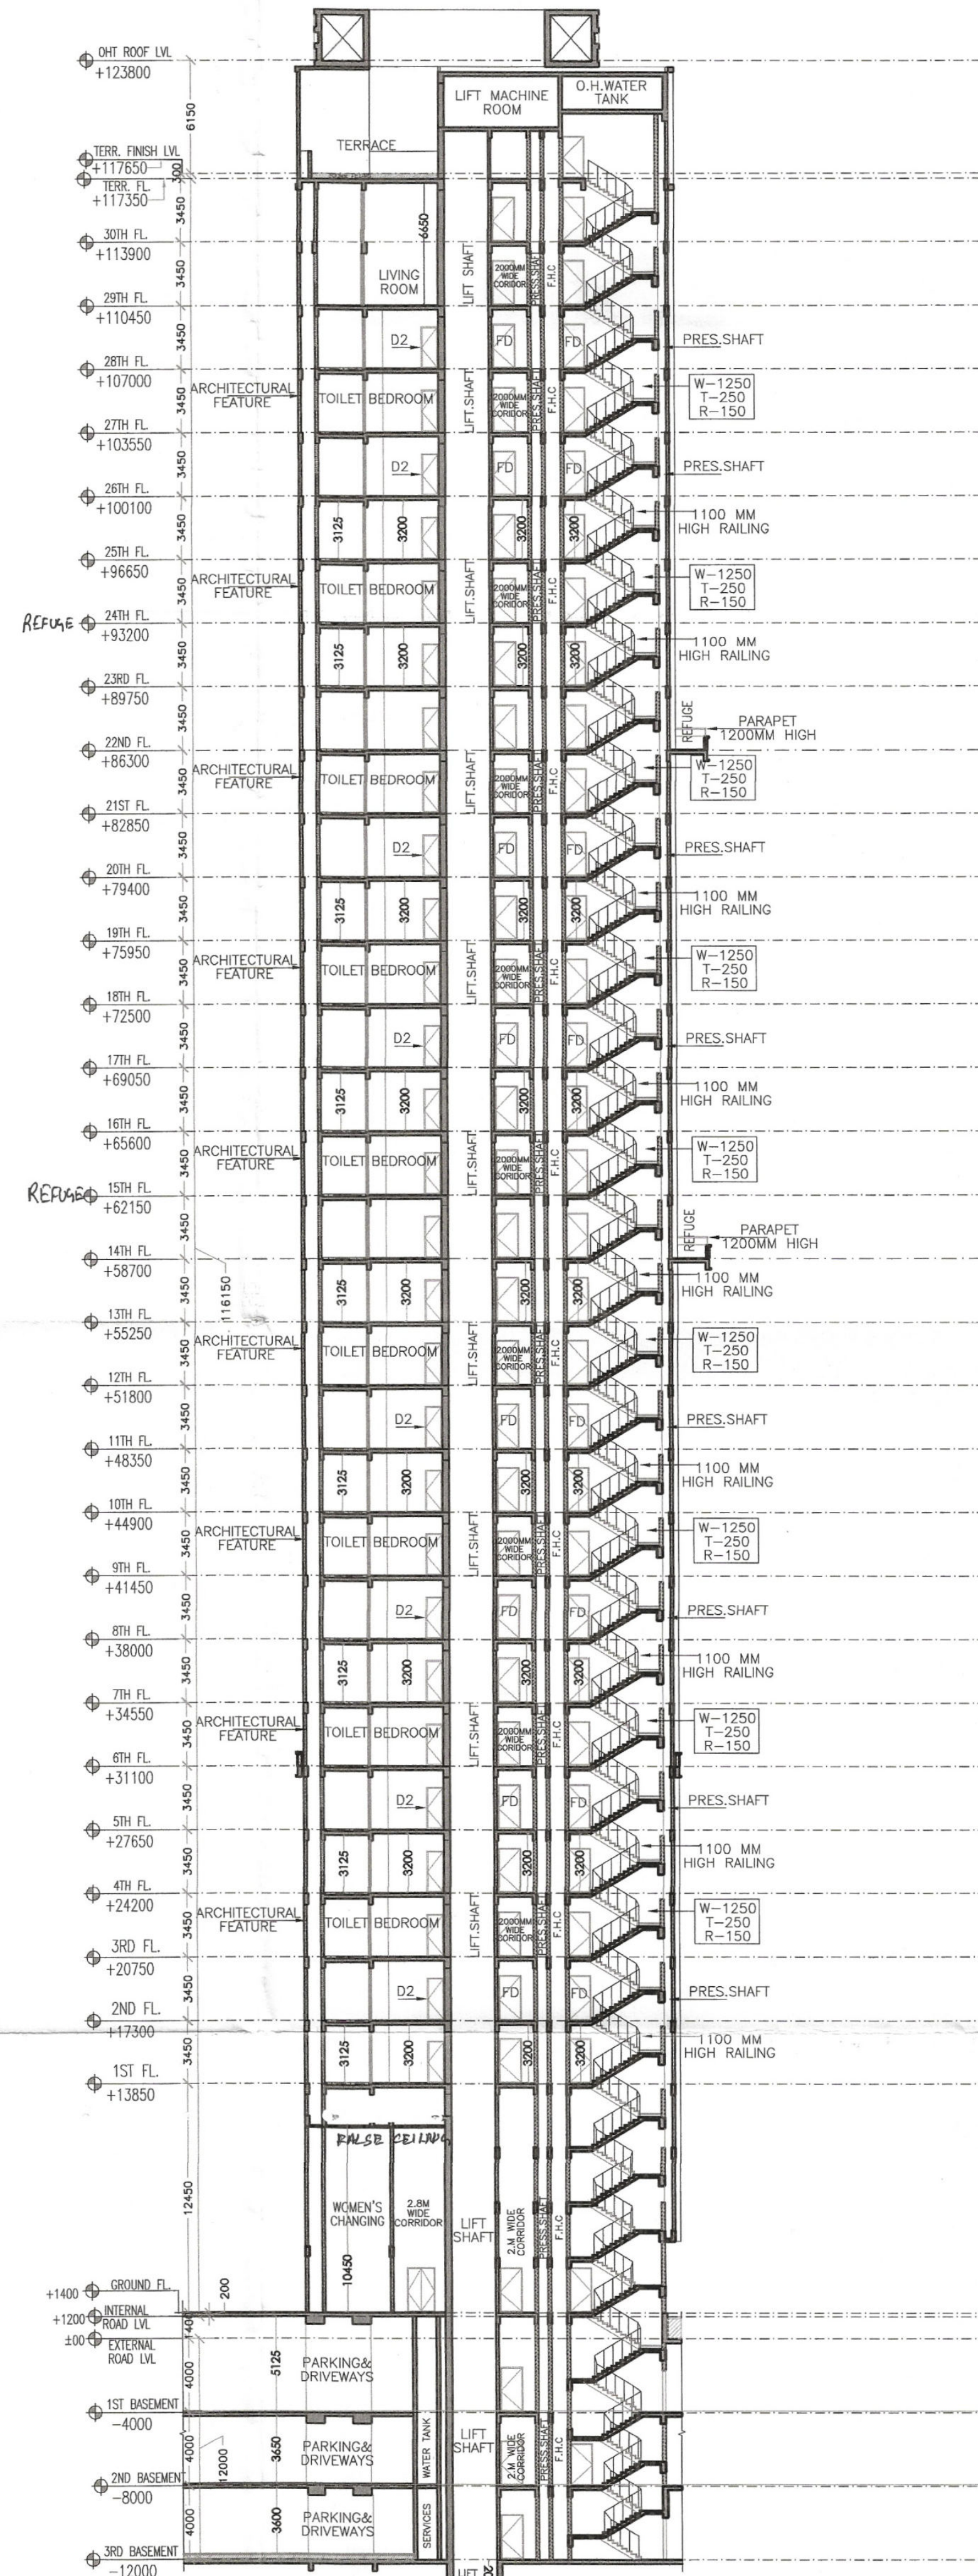

SECTION 'BB'

ATP (H) Member B.P.A.C.  
S.T.P. Member Secretary B.P.A.C.  
S.T.P. (G) Member B.P.A.C.  
C.T.P. (M) Chairman B.P.A.C.

Ram/Avtar Bassi JD(HQ)

JD.  
P.A.  
A.T.P.

SANCTIONED  
TO BE READ WITH THIS OFFICE  
MEMO NO.:  
DATED :

- NOTES:-
- FD,FD1,FD2,ARE 2HR FIRE RATED. D1, SPT are also.
  - ALL INTERNAL AND EXTERNAL WALLS ARE R.C.C.
- STRUCTURAL MEMBER
- NON STRUCTURAL MEMBER
- ALL INTERNAL WALLS ARE OF 100mm AND EXTERNAL WALLS 150mm NON STRUCTURAL
  - P.R. ARE ARTIFICIALLY LIFT AND MECHANICALLY VENTILATED.
  - P.R. = POWER ROOM

ARCHITECT:  
**VIKAS AHLAWAT ARCHITECTS**  
ARCHITECTURE, INTERIORS, PLANNING  
Unit No 302 Nisha Time Center, Sushy Sector, 54 Golf Course Road Gurgaon  
Q-10/24-4284255 M. 9689153488 Mail - v.ahlawat@gmail.com

MEP CONSULTANT:  
**SANELAC CONSULTANTS PVT. LTD.**  
C-64/2, Okhla Industrial Area, Phase II, New Delhi, Delhi Tel. 011 40603999  
110020.

STRUCTURAL CONSULTANT:  
**VINTECH CONSULTANTS**  
CONSULTANT ENGINEERS & PROJECT MANAGERS  
C-35, Pamposh Enclave, Great Kalash-I, New Delhi-110048.  
Tel. 011-41514, Fax. 2629267/ Email - vintech@vintechconsultants.com

CLIENT:  
**WHITELAND**  
M/s. Whiteland Corporation Private Limited.

DESIGN CONSULTANT:  
**Architect Hafeez Contractor**  
29 Bank Street, Fort, Mumbai 400 023 Tel : 2286 1820

PROJECT:-  
PROPOSED BUILDING PLAN FOR  
GROUP HOUSING COLONY AREA  
MEASURING 6.175 ACRES. (LICENCE NO.  
91 OF 2022 DATED 12.07.2022) IN  
SECTOR - 76, GURUGRAM  
(G.M.U.C.) BEING DEVELOPED BY  
WHITELAND CORPORATION PVT. LTD.

OWNERS SIGNATURE:- ARCHITECT SIGNATURE:-

For Whiteland Corporation Private Limited  
Authorised Signatory  
Ar. VIKAS AHLAWAT  
CA201303929

DRAWING TITLE :

ELEV. & SEC. OF T-4

DATE:- NOV-2022  
SCALE:- 1:250 (A1)  
SHEET NO.  
T-4-E/S-02