




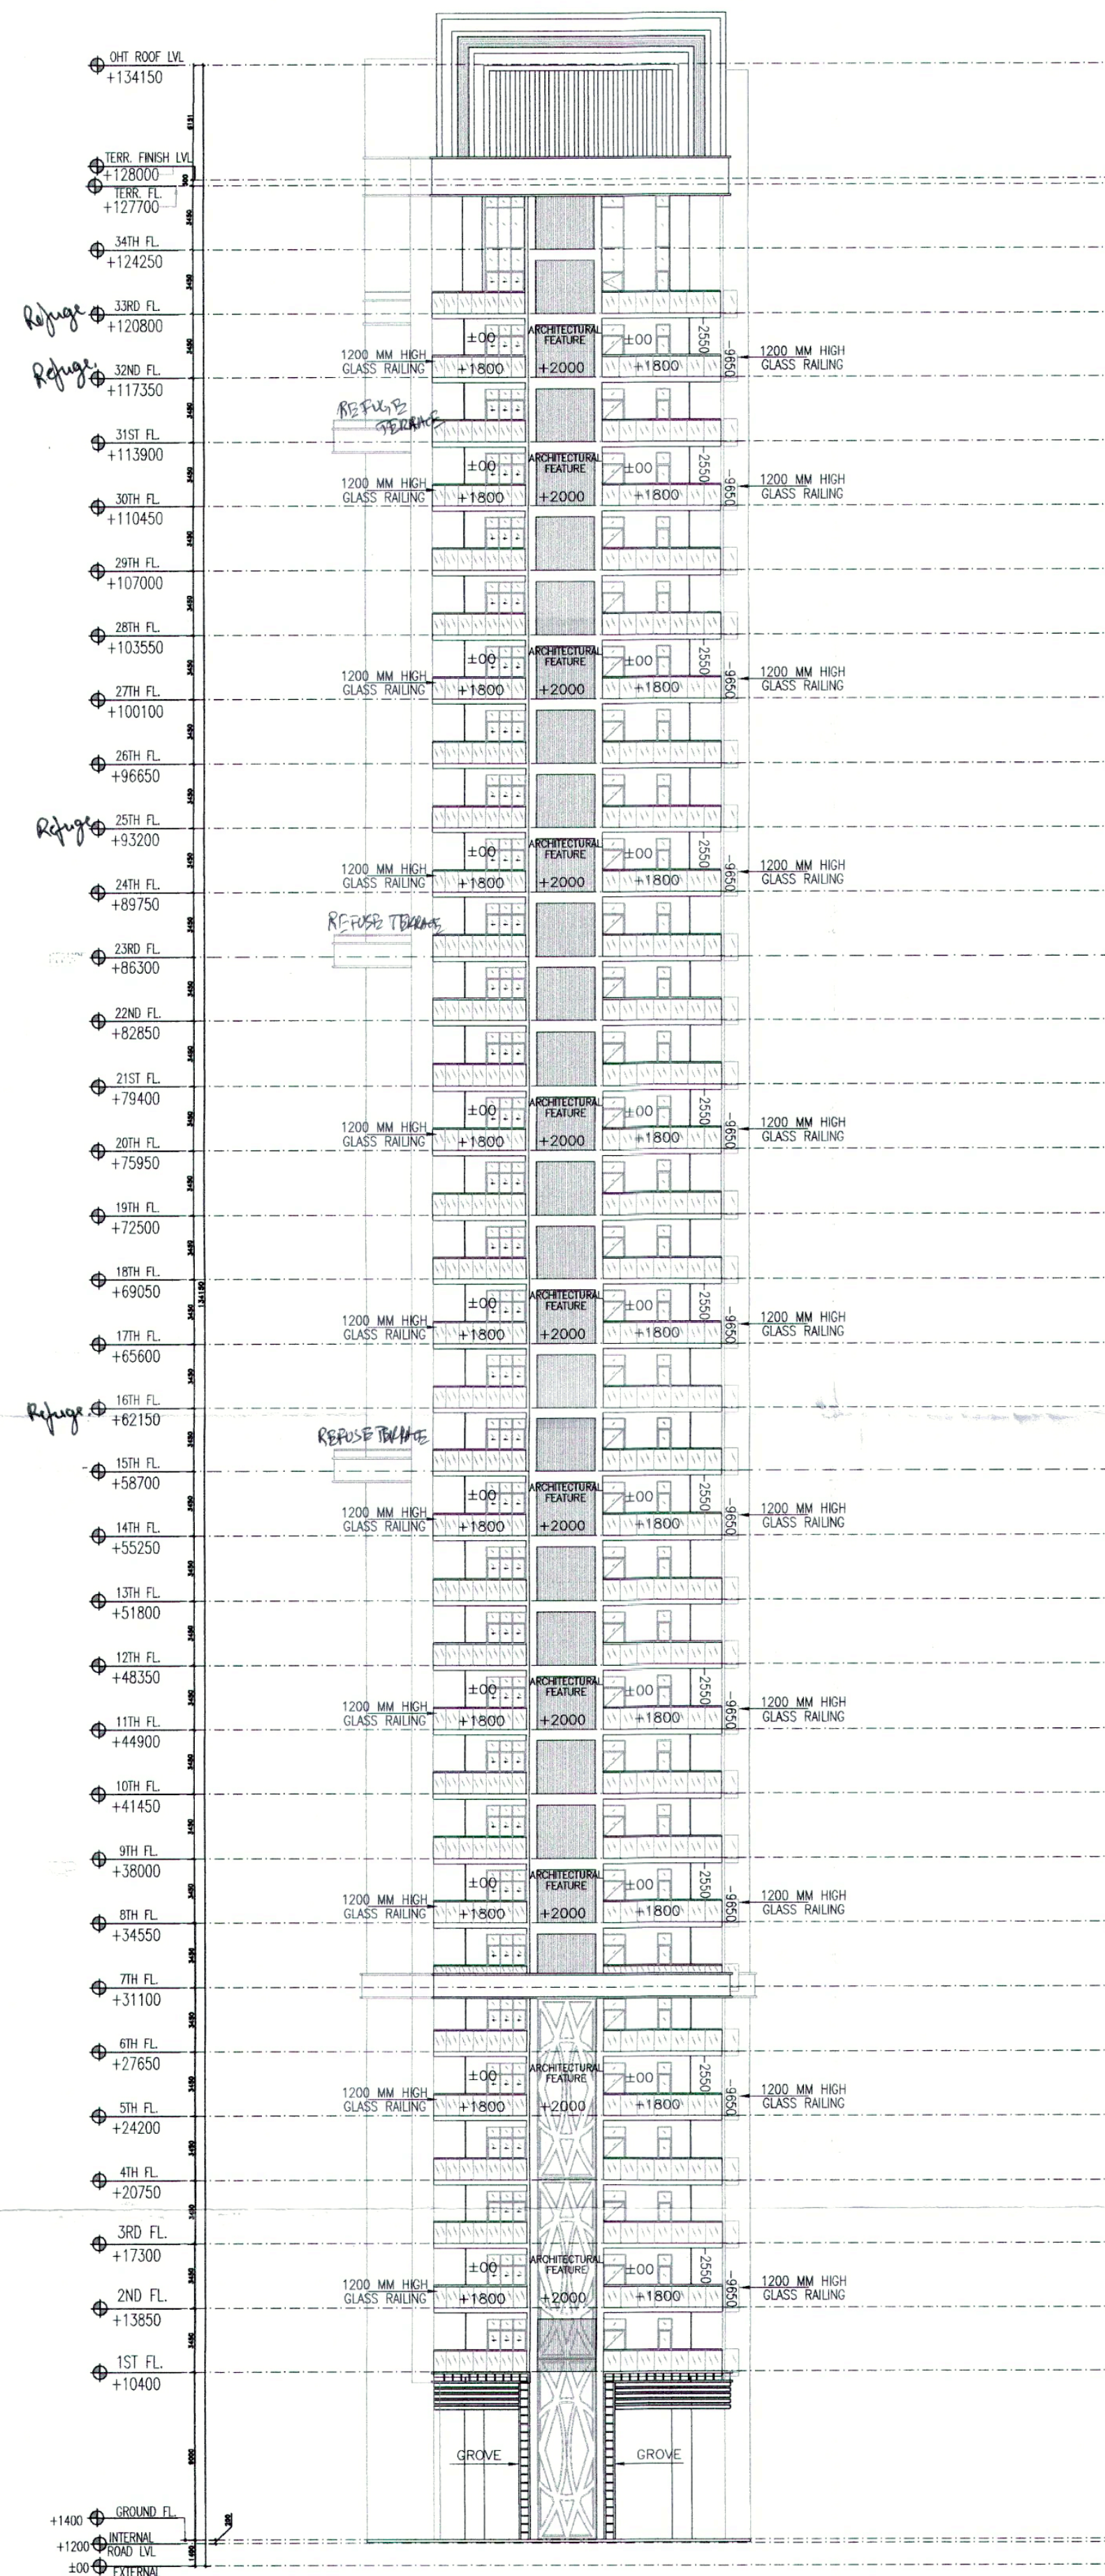

ELEVATION 4

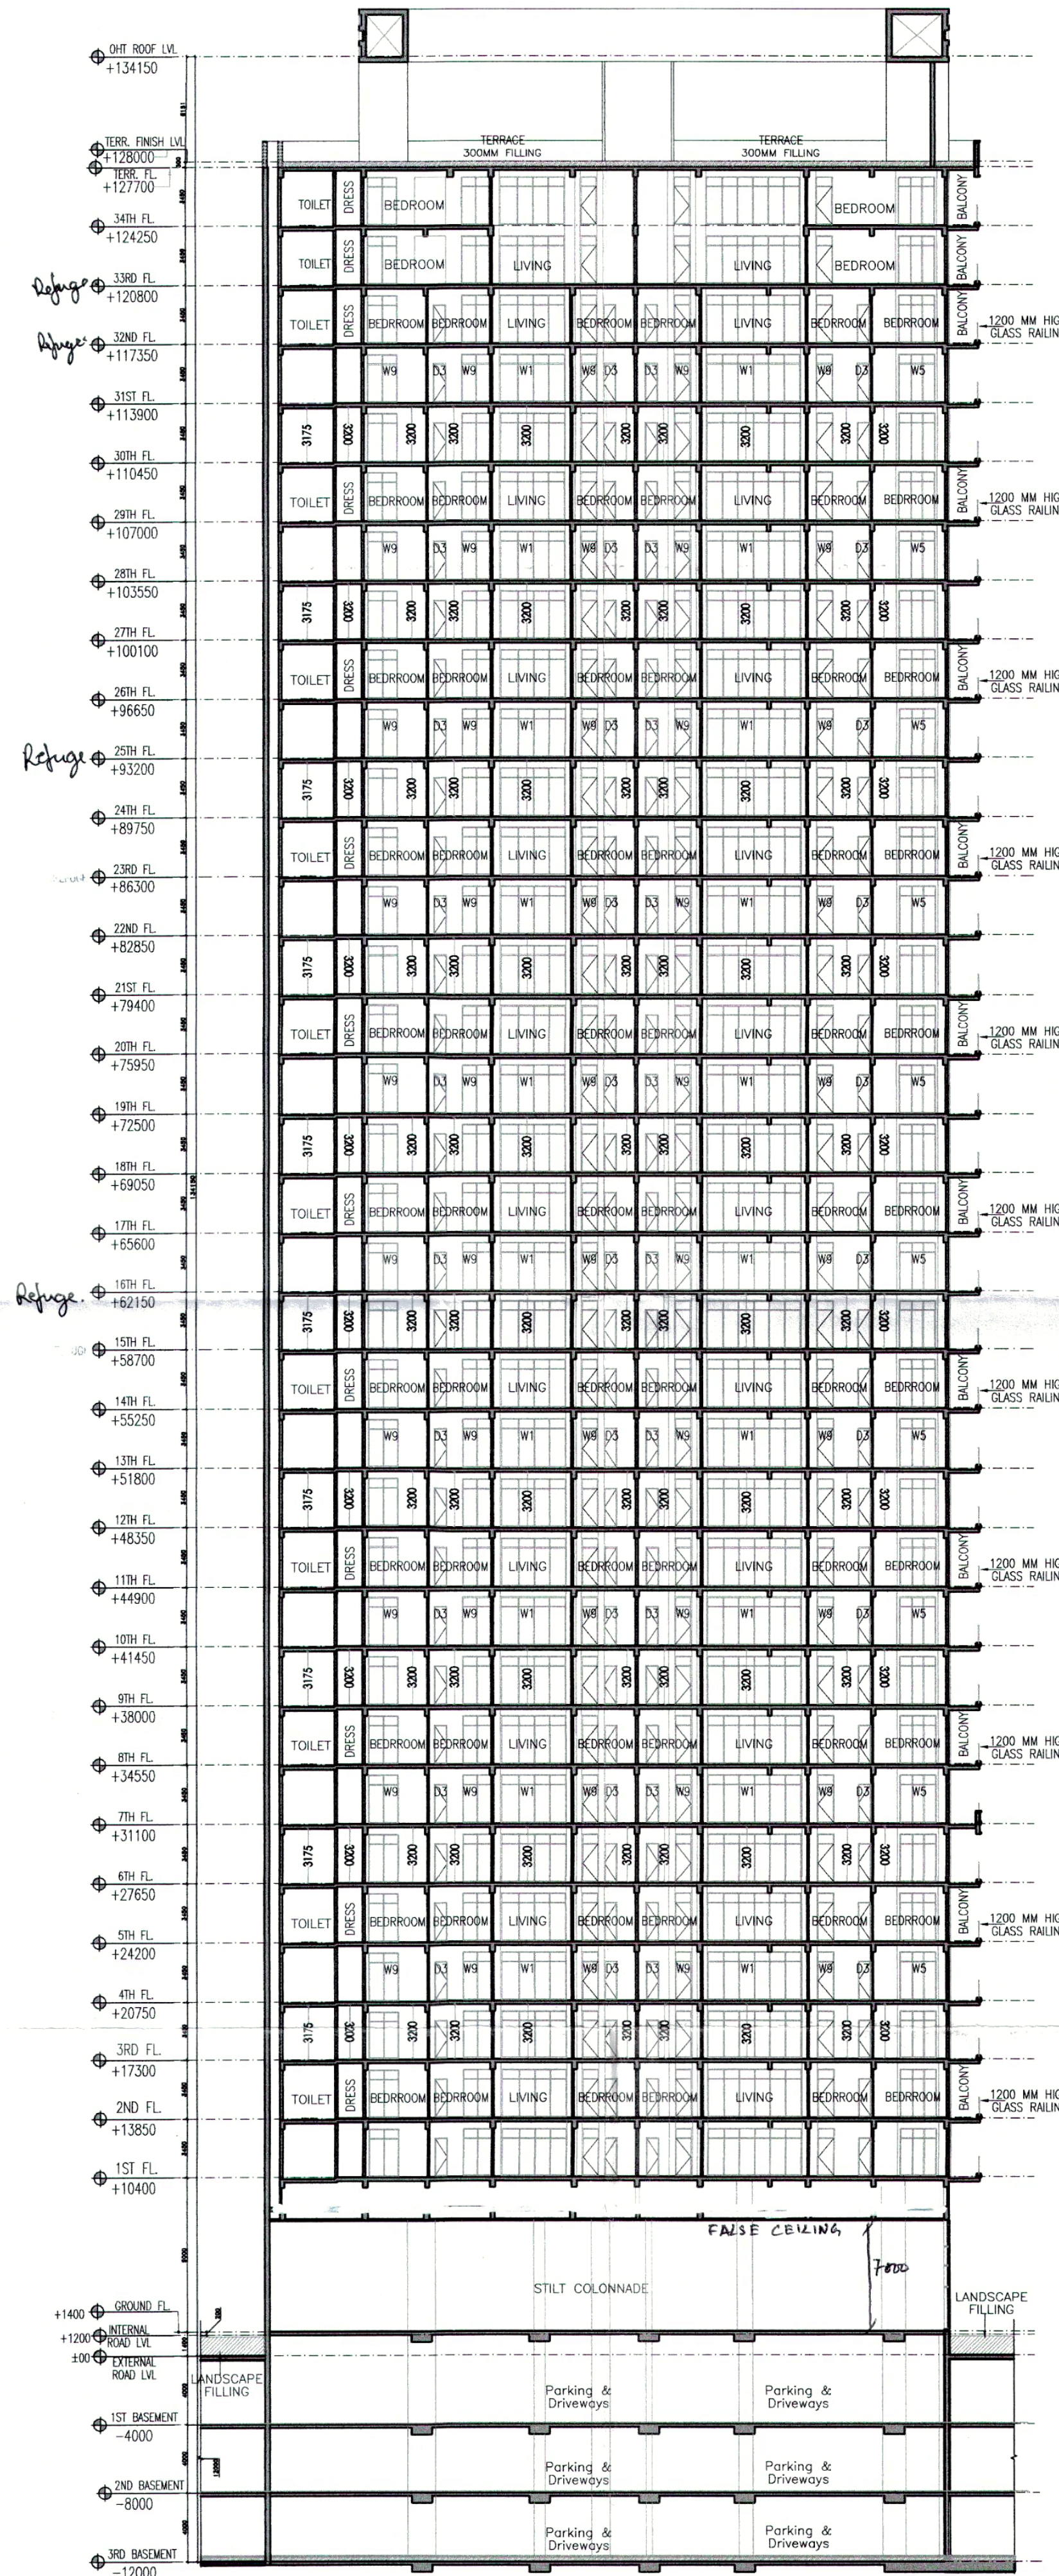

SECTION 'AA'

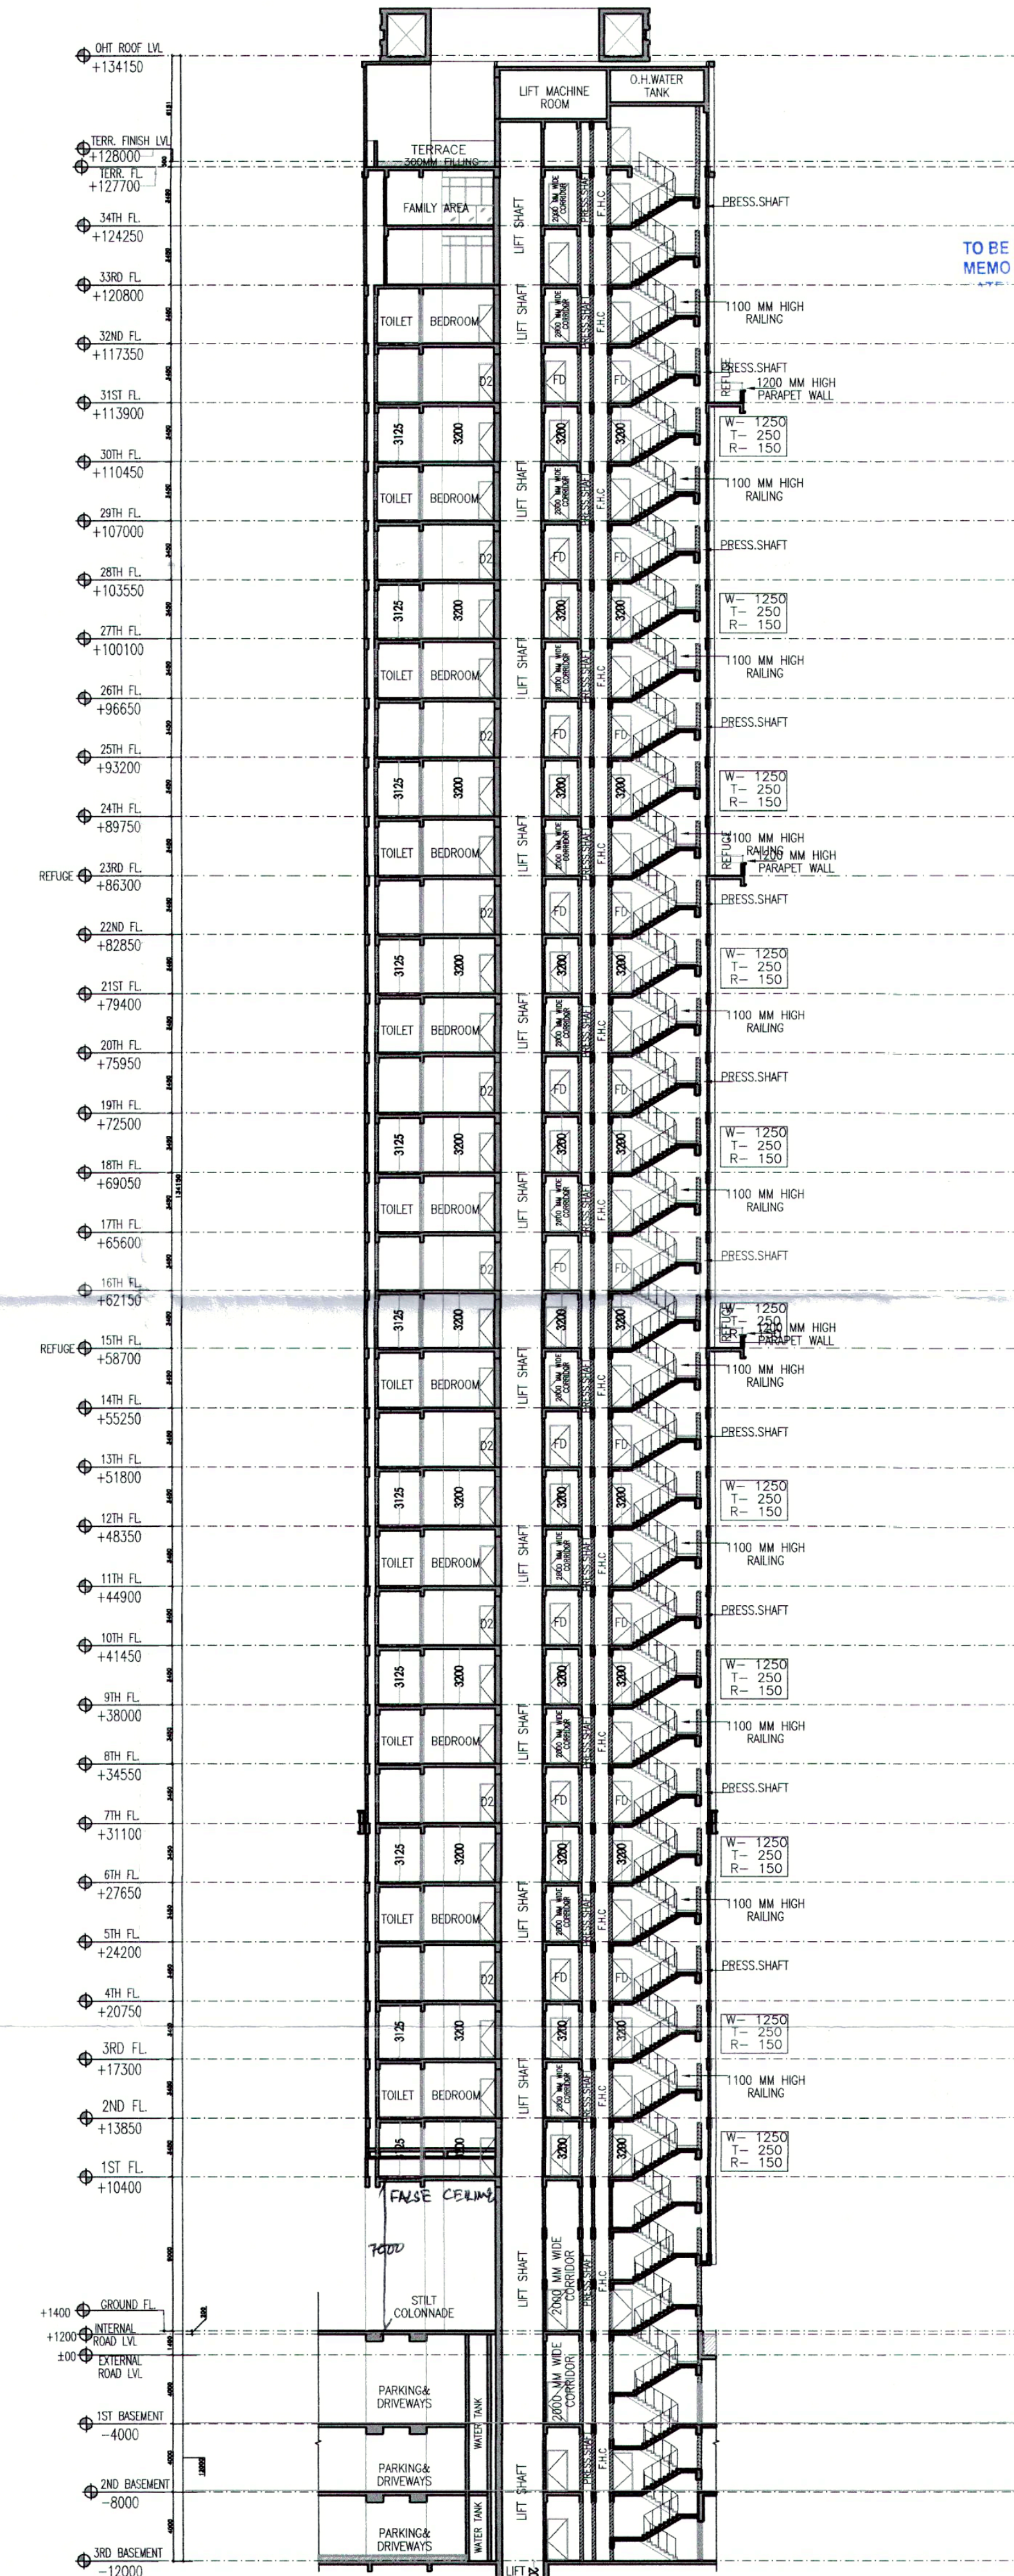

SECTION 'BB'

ATP (H) STP (H) STP (G) STP (M)
Member Member Member Member
B.P.A.C. B.P.A.C. B.P.A.C. B.P.A.C.

Ram Avtar Bassi
JD(HQ)

SANCTIONED
TO BE READ WITH THIS OFFICE
MEMO NO.:

JD. PA. ATP.

- NOTES:
- F.D.1 F.D.2 ARE 2HR FIRE RATED.
 - ALL INTERNAL AND EXTERNAL WALLS ARE R.C.C.
 - STRUCTURAL MEMBER
 - NON STRUCTURAL MEMBER
 - ALL INTERNAL WALLS ARE OF 100mm AND EXTERNAL WALLS 150mm NON STRUCTURAL.
 - P.R. ARE ARTIFICIALLY LIFT AND MECHANICALLY VENTILATED.
 - P.R. = POWER ROOM

ARCHITECT:
VIKAS AHLAWAT ARCHITECTS
ARCHITECTURE, INTERIORS, PLANNING
Unit No.303, New Time Center, South Sector-44, Gurgaon Road, Gurgaon
O - 0124-4284293 M - 9469015848 E-mail - vikas.ahlawat@gmail.com

MEP CONSULTANT:
SANELAC CONSULTANTS PVT. LTD.
C-64/2, Okhla Industrial Area, Phase II, New Delhi, Delhi Tel. 011 40503959
110020.

STRUCTURAL CONSULTANT:
VINTECH CONSULTANTS
CONSULTANT ENGINEERS & PROJECT MANAGERS
C-33, Parnaspur Enclave, Great Kalash, New Delhi-110048.
Tel. 4314131 & Fax. 26295272 Email - vintech@vintechconsultants.com

CLIENT:
WHITELAND
M/s. Whiteland Corporation Private Limited.

DESIGN CONSULTANT:
Architect Hafeez Contractor
29 Bank Street, Fort, Mumbai 400 023 Tel : 2286 1820

PROJECT:-
PROPOSED BUILDING PLAN FOR
GROUP HOUSING COLONY AN AREA
MEASURING 5.785 ACRES UNDER TOD
POLICY DATED 09.02.2016 (LICENCE
NO. 92 OF 2022 DATED 12.07.2022) IN
SECTOR - 76, GURUGRAM
(G.M.U.C.) BEING DEVELOPED BY
WHITELAND CORPORATION PVT. LTD.

OWNERS SIGNATURE:- ARCHITECT SIGNATURE:-

For Whiteland Corporation Private Limited

DRAWING TITLE :

ELEV. & SEC. OF T-5

DATE:- NOV-2022 SHEET NO.
SCALE:- 1:250 (A1) T-5-EIS-02