
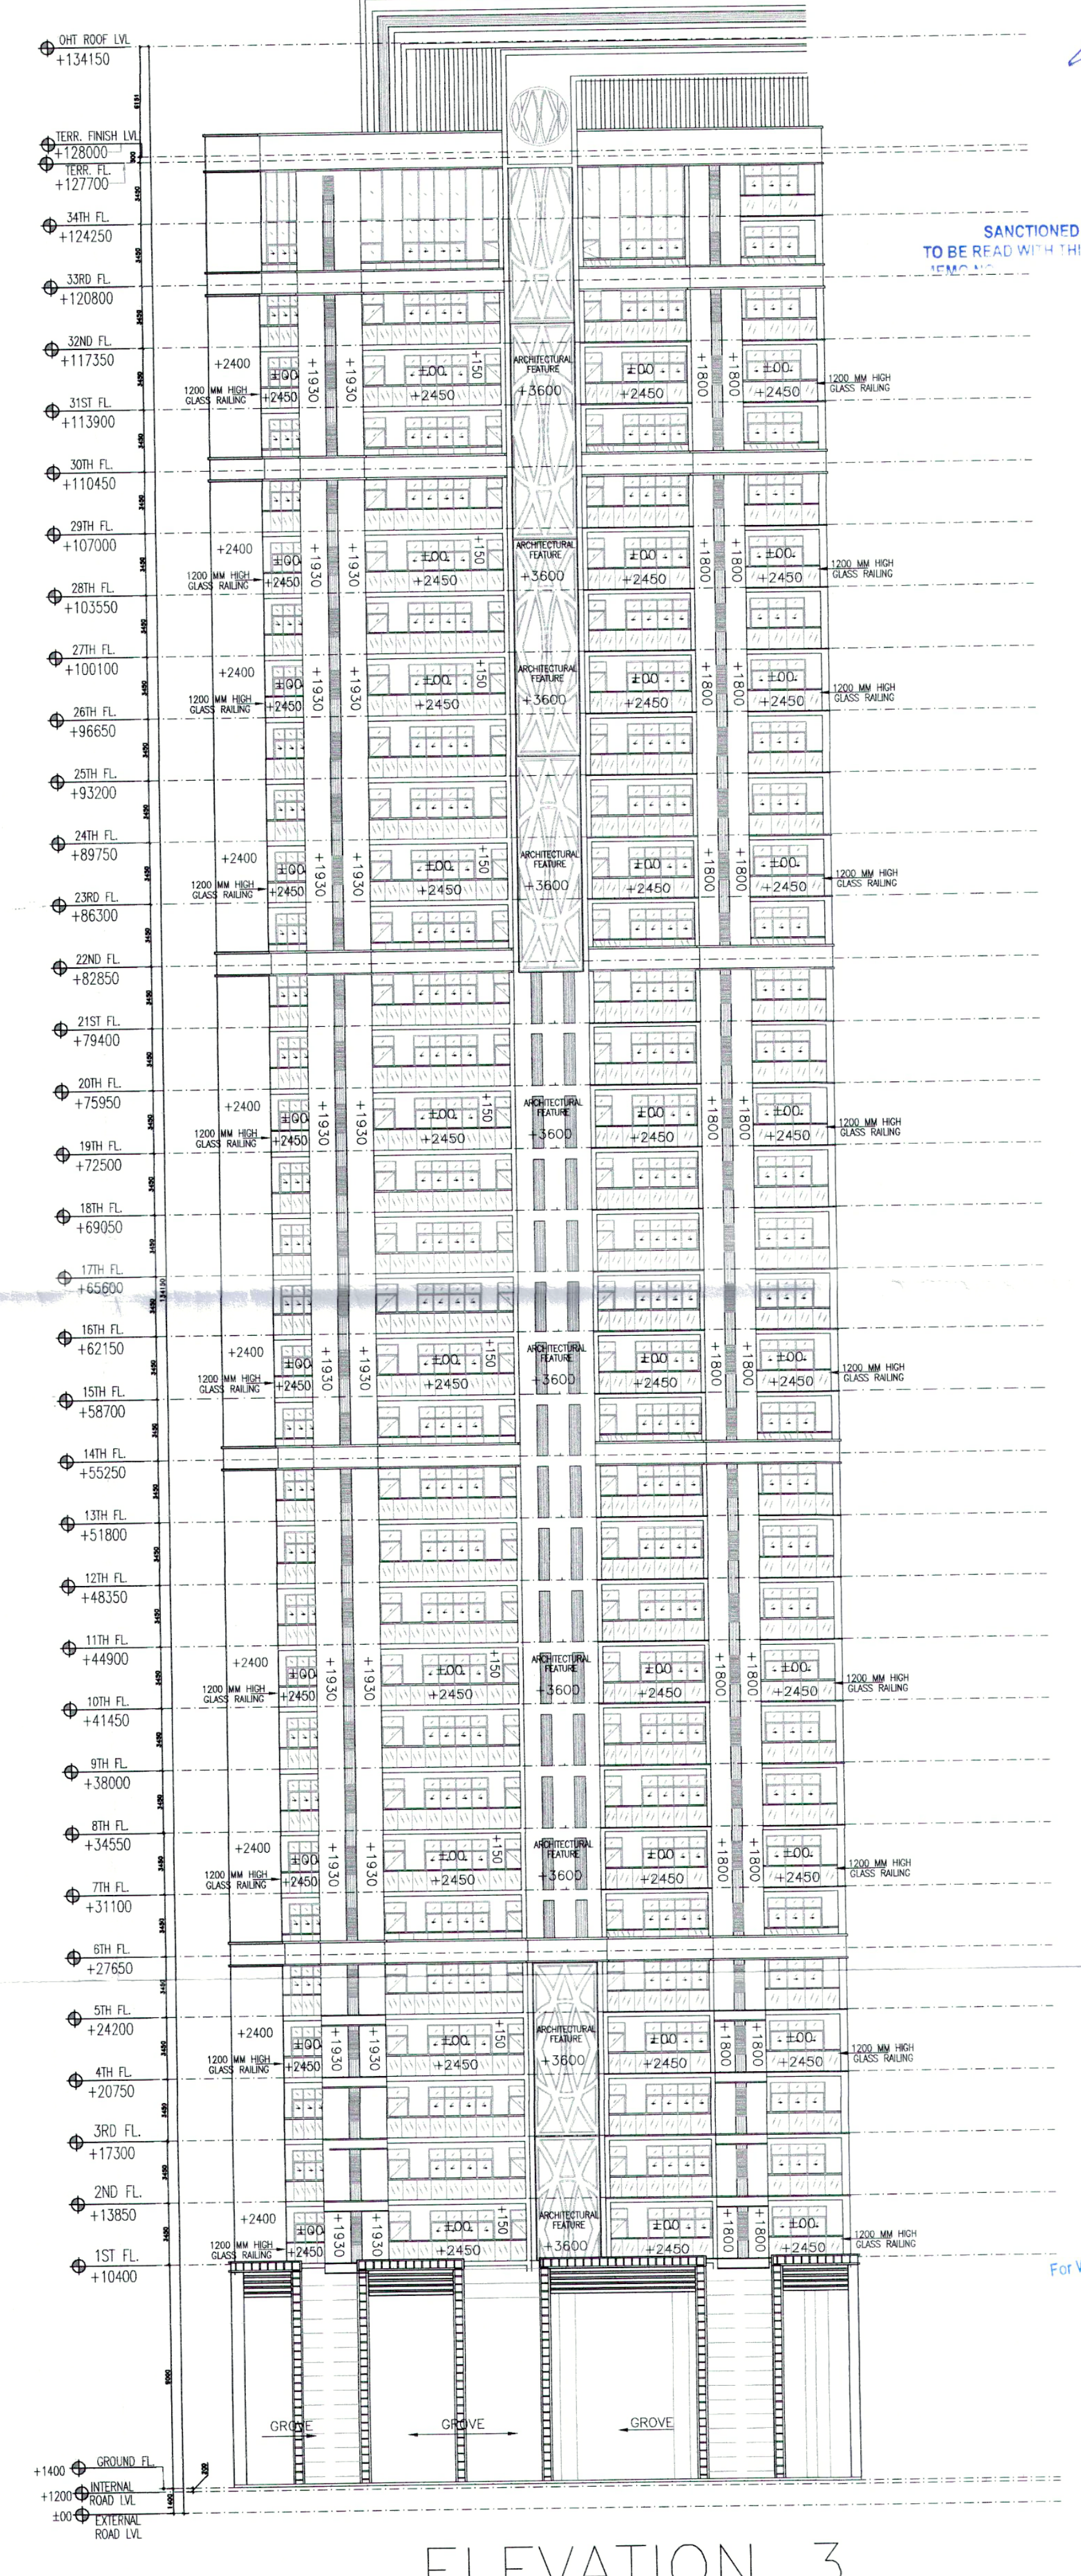
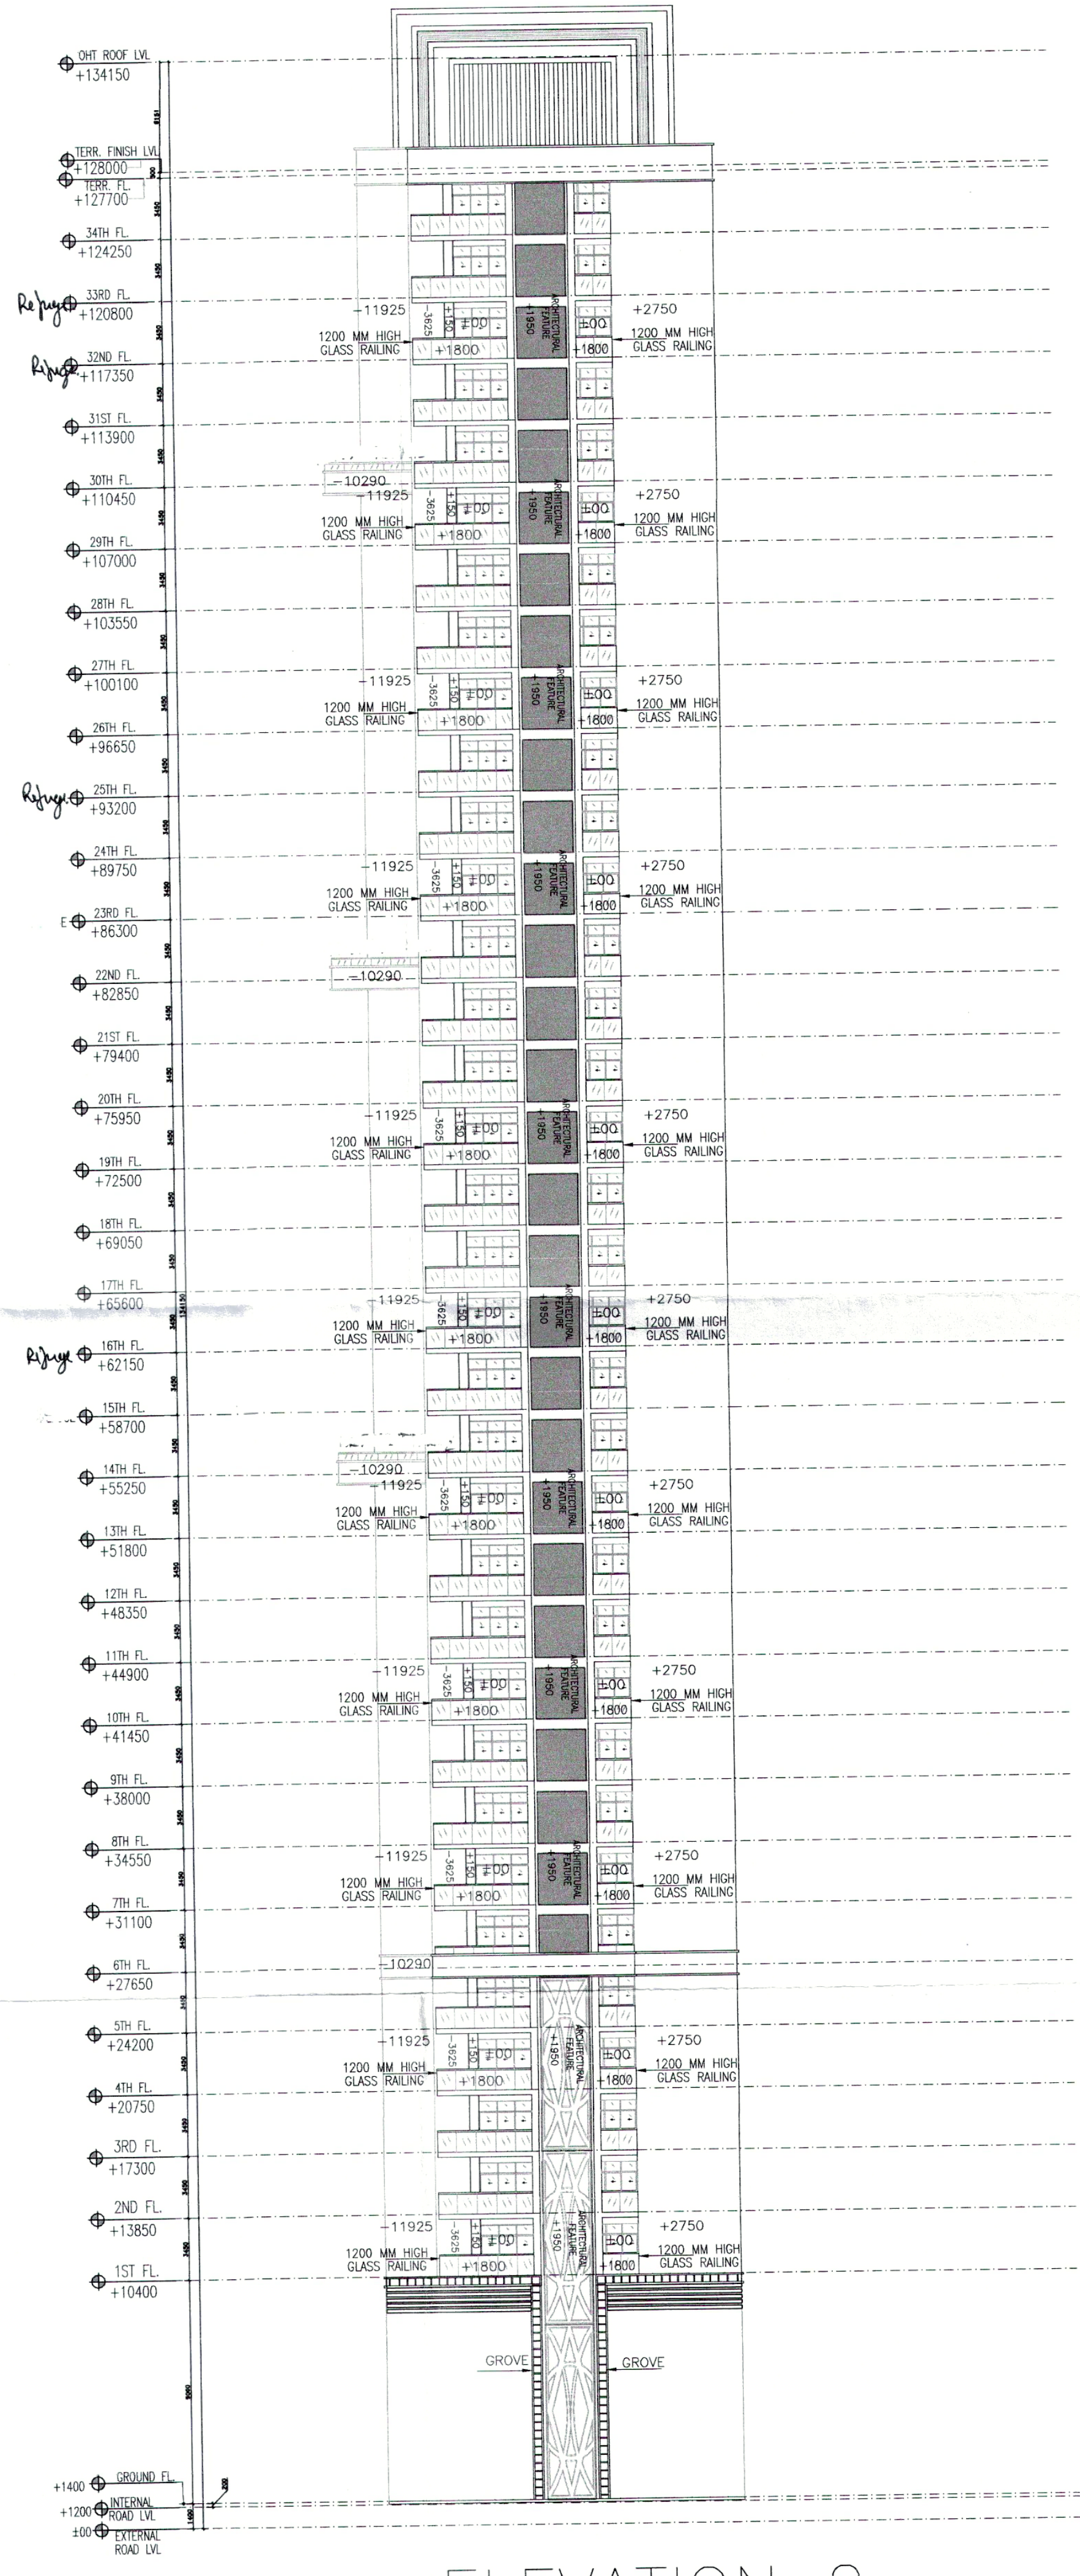


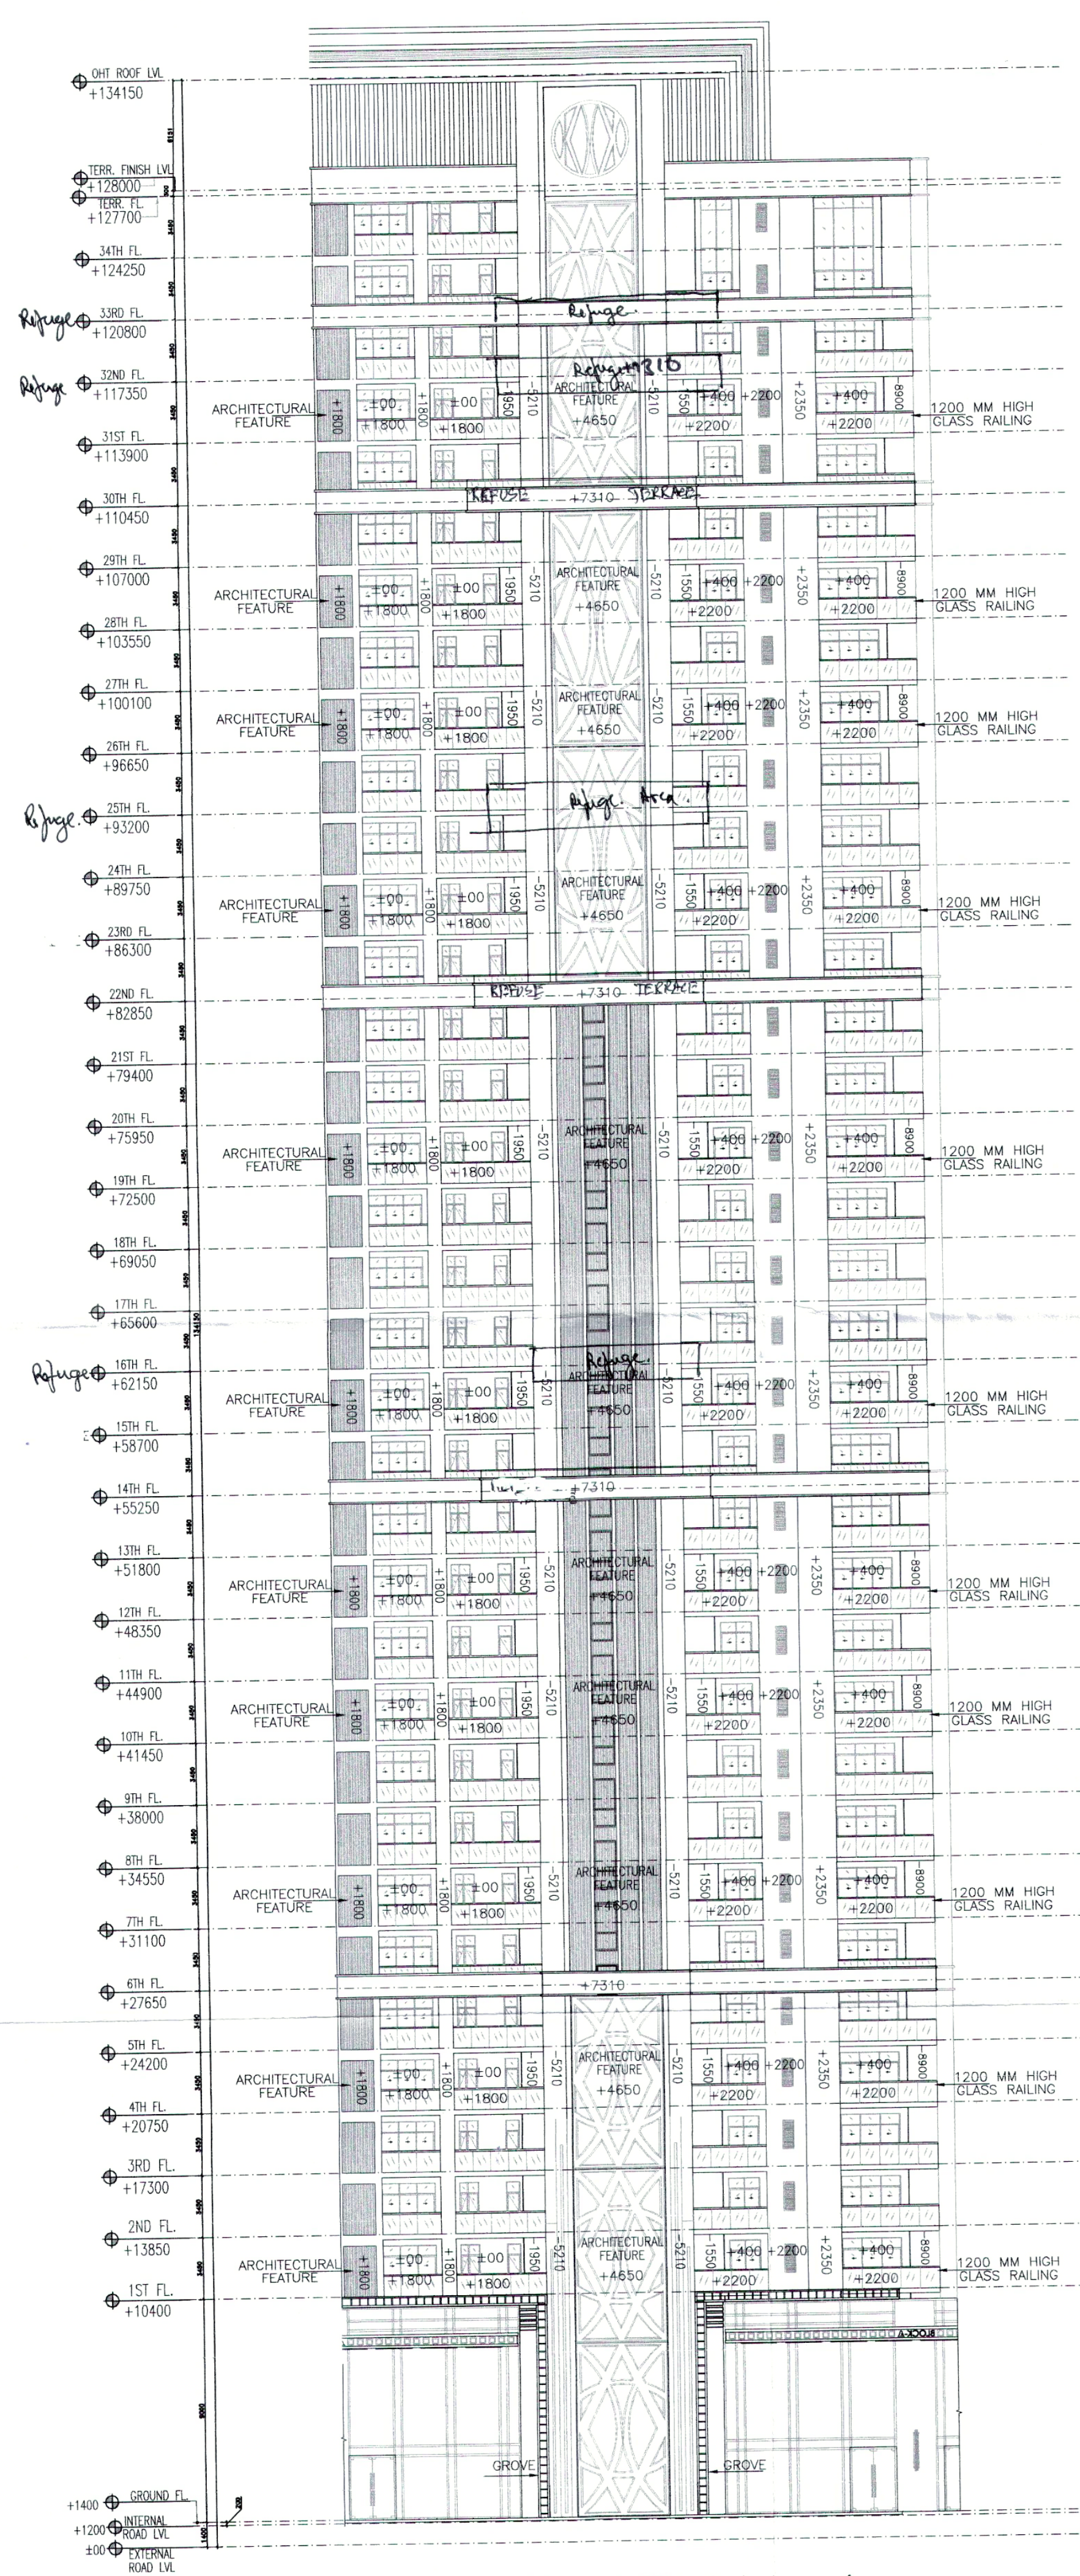

ATP (H) S.T.P (H) S.T.P (G) S.T.P (T.M)
Member Member Member Chairman
B.P.A.C. B.P.A.C. B.P.A.C. B.P.A.C.

SANCTIONED
TO BE READ WITH THIS OFFICE
MEMO

Ram Arav Bassi
JD(HQ)

JD. P.A. P.T.P.

- NOTES:**
- FD F01, F02 ARE 2HR FIRE RATED
 - ALL INTERNAL AND EXTERNAL WALLS ARE R.C.C.
- STRUCTURAL MEMBER**
- NON STRUCTURAL MEMBER**
- ALL INTERNAL WALLS ARE OF 100mm AND EXTERNAL WALLS 150mm NON STRUCTURAL
 - P.R. ARE ARTIFICIALLY LIT AND MECHANICALLY VENTILATED.
 - P.R. = POWER ROOM

ARCHITECT:
VIKAS AHLAWAT ARCHITECTS
ARCHITECTURE, INTERIORS, PLANNING
Unit No. 303 Annex Time Center, Sun City Sector - 54 Golf Course Road, Gurgaon
O: 0124-4284283 M: 9-8999158488 Email: v.ahlawat@gmail.com

MEP CONSULTANT:
SANELAC CONSULTANTS PVT LTD.
C-64/2 Okhla Industrial Area, Phase II, New Delhi, Delhi Tel. 011 40503959 110020.

STRUCTURAL CONSULTANT:
VINTECH CONSULTANTS
CONSULTANT ENGINEERS & PROJECT MANAGERS
C-35, Pampoh Enclave, Great Kalash, New Delhi-110048.
Tel. 43141516, Fax. 2629767 Email: vintech@vintechconsultants.com

CLIENT:
WHITELAND
M/s. Whiteland Corporation Private Limited.

DESIGN CONSULTANT:
Architect Hafeez Contractor
29 Bank Street, Fort, Mumbai 400 023 Tel: 2286 1920

PROJECT:-
PROPOSED BUILDING PLAN FOR GROUP HOUSING COLONY AN AREA MEASURING 5.785 ACRES UNDER TOD POLICY DATED 09.02.2016 (LICENCE NO. 92 OF 2022 DATED 12.07.2022) IN SECTOR- 76, GURUGRAM (G.M.U.C.) BEING DEVELOPED BY WHITELAND CORPORATION PVT. LTD.

OWNERS SIGNATURE:- **ARCHITECT SIGNATURE:-**

For Whiteland Corporation Private Limited
Authorised Signatory

DRAWING TITLE:

ELEVATION OF TOWER- 6

DATE:- NOV-2022 **SHEET NO.**
SCALE:- 1:250 (A1) **T-6-E-01**