




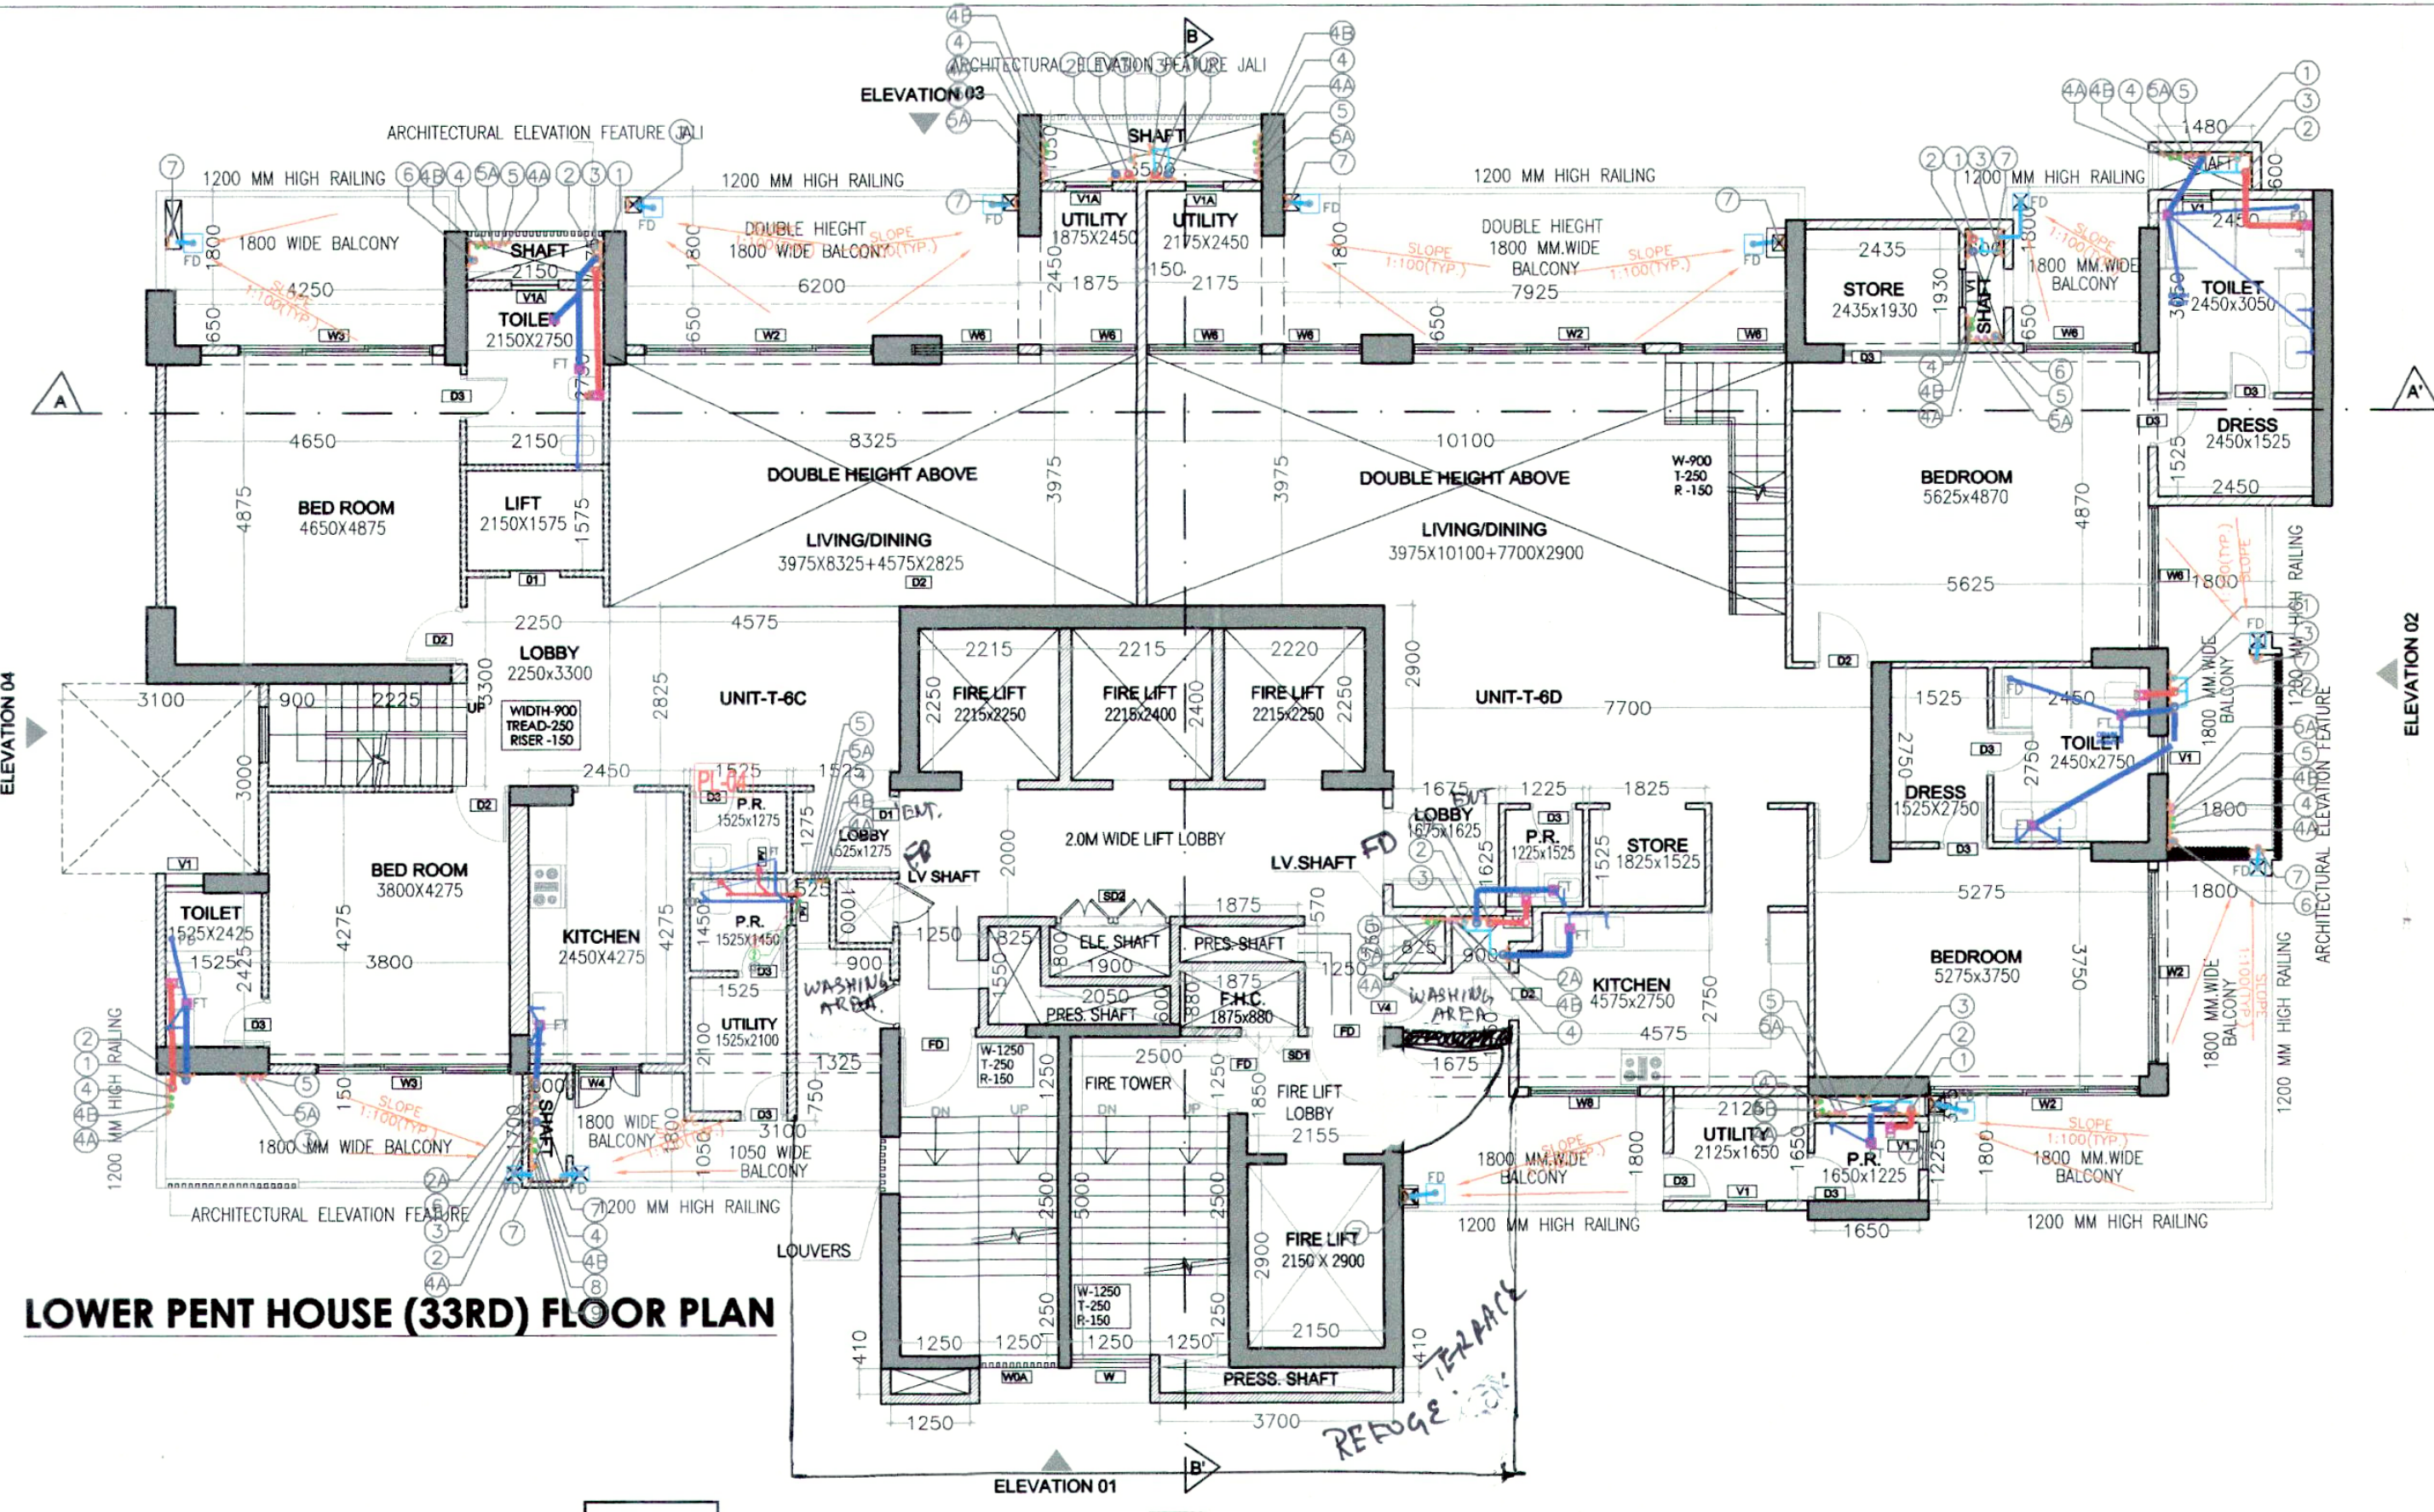

LOWER PENT HOUSE (33RD) FLOOR PLAN

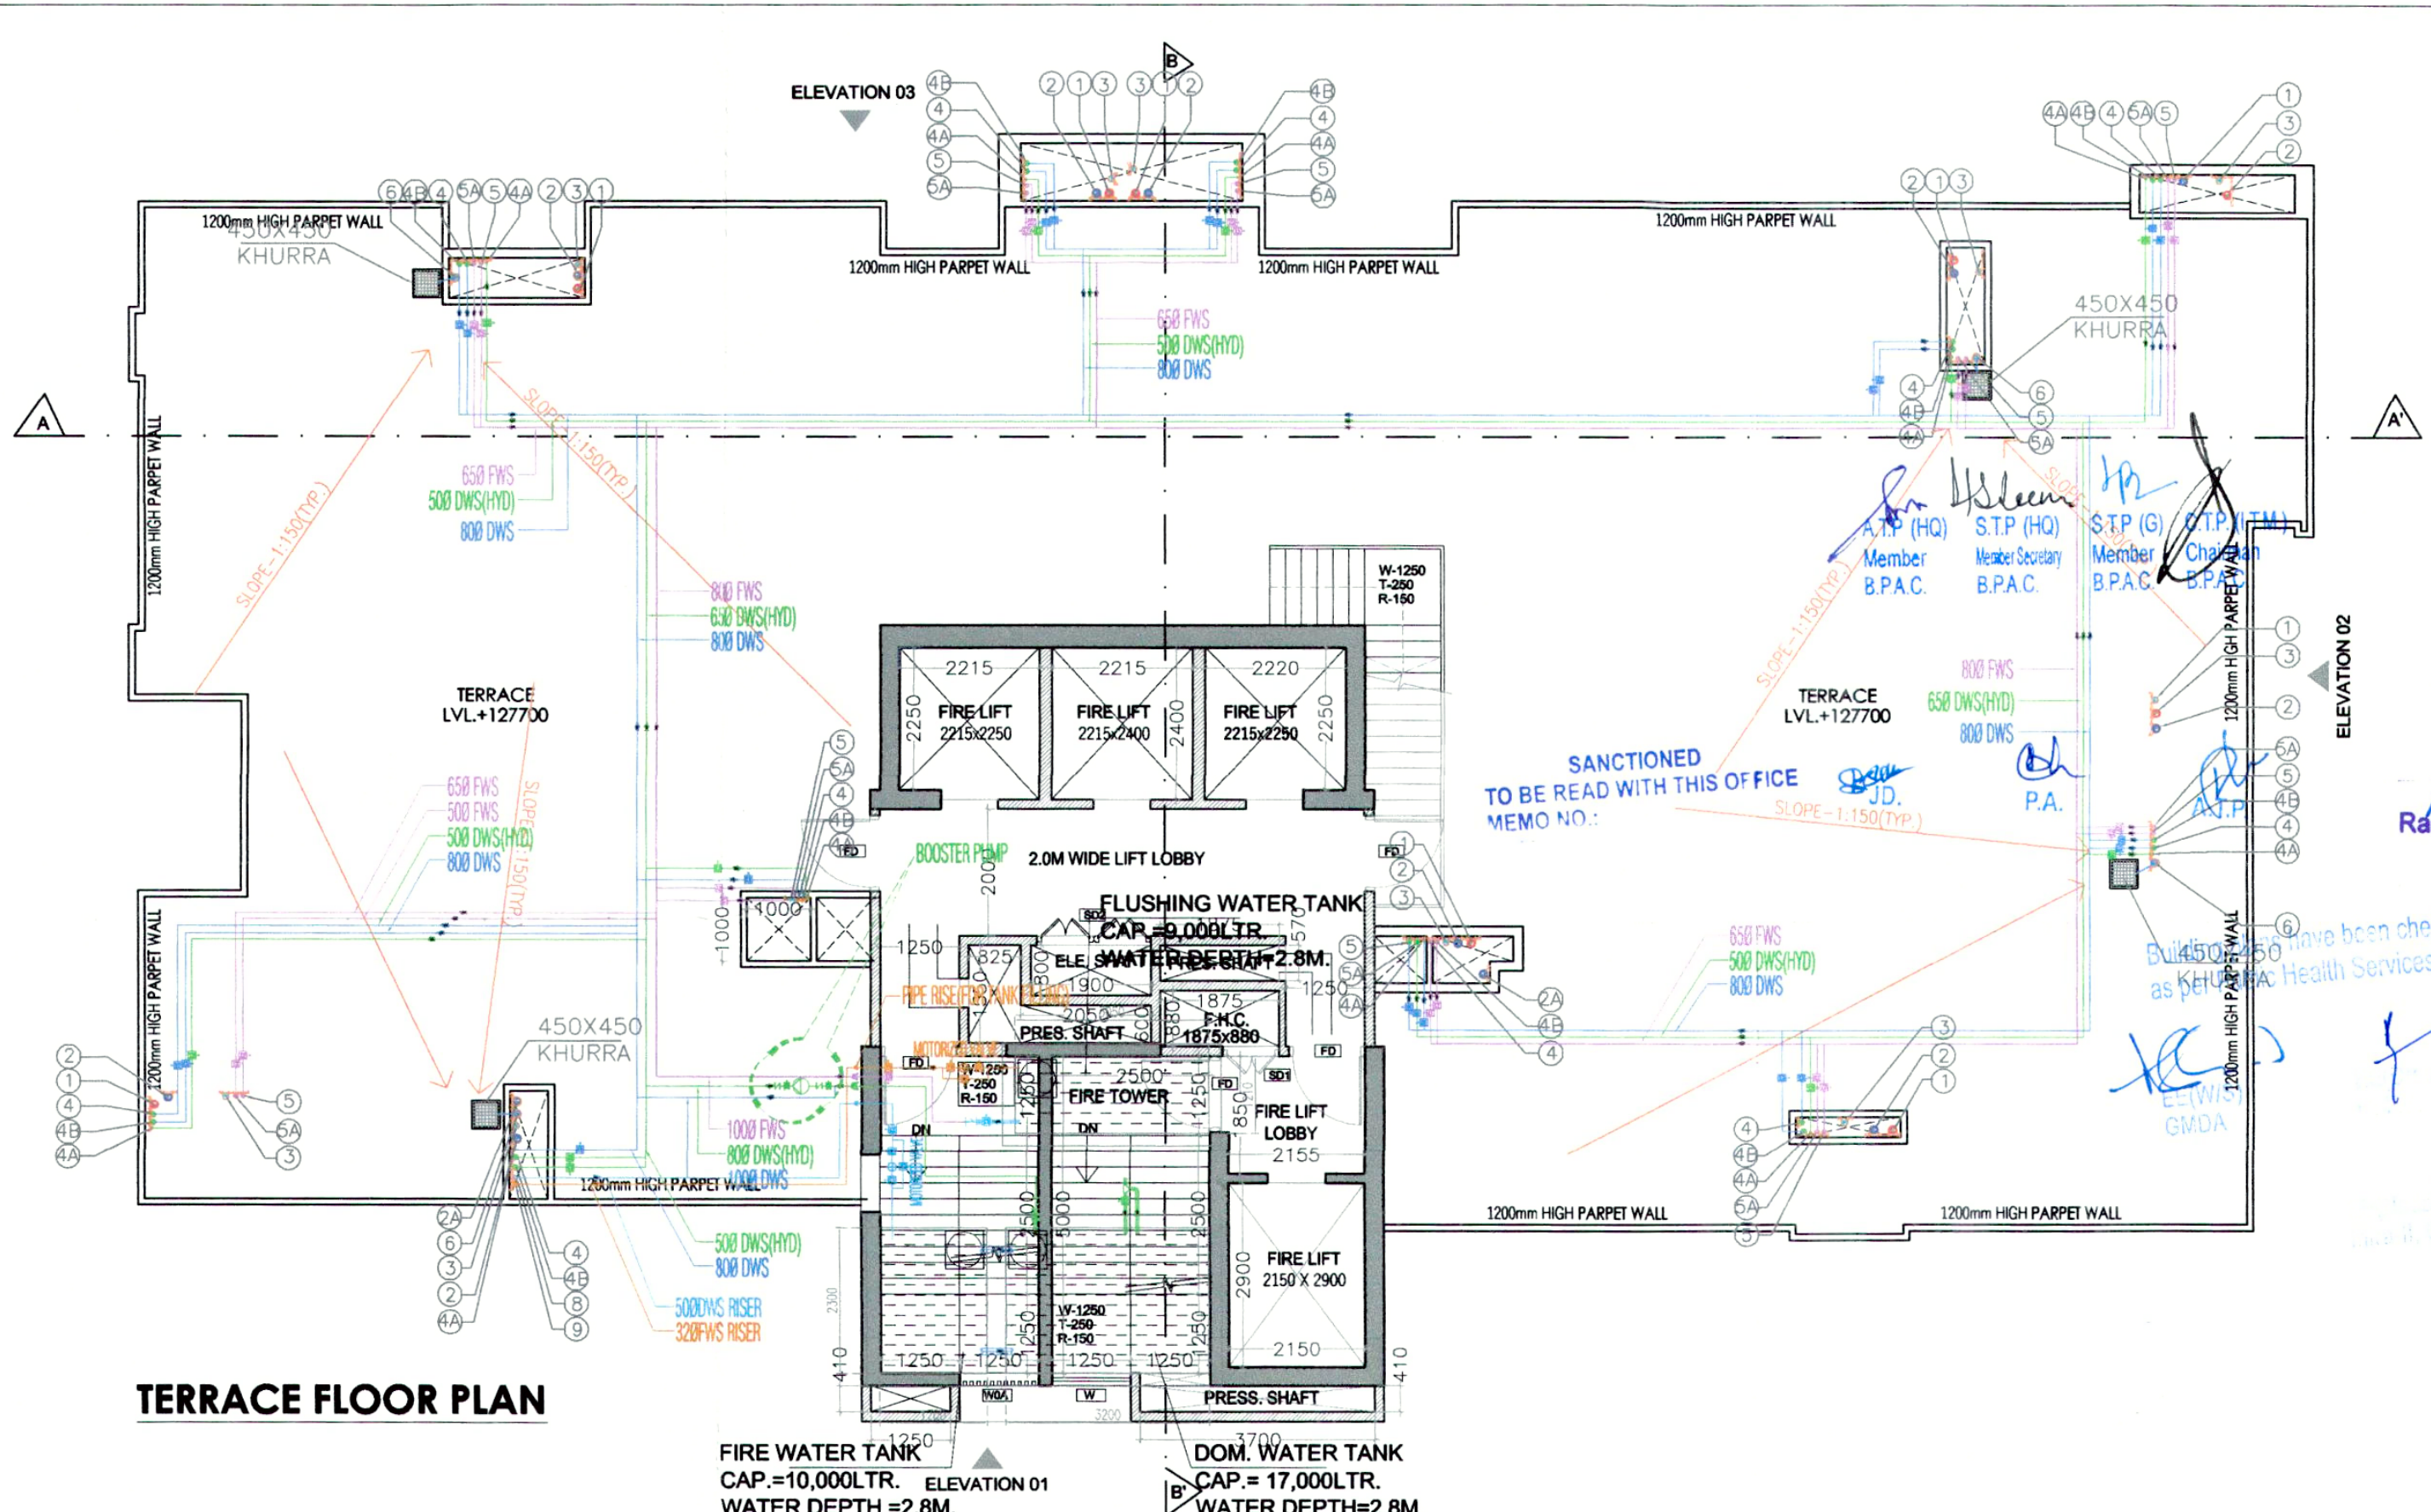

TERRACE FLOOR PLAN

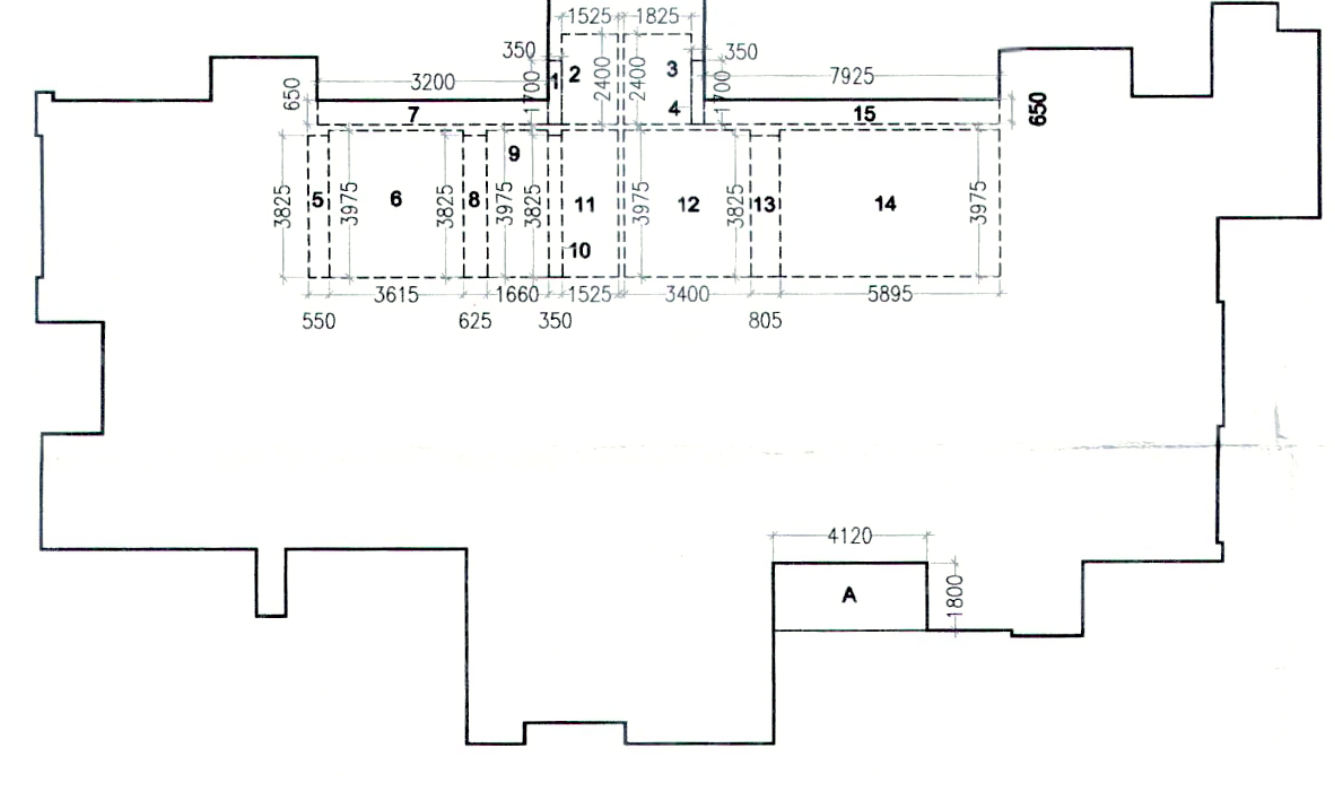

UPPER PENT HOUSE (34th) PLAN AREA CHART

UPPER PENT HOUSE (34th) FLOOR AREA (T-6, G+34)					
TOTAL F.A.R. T-6			
FLOOR TITLE	NOS.	TYPICAL FL.	TOTAL FAR
GROUND FL.	1	230.134	230.134
TYPICAL FLOOR AREA	29	402.898	11684.042
REFUGE FL (15, 23, 31)	3	400.314	1200.942
L.P.H. (33RD)	1	405.223	405.223
U.P.H. (34TH)	1	320.962	320.962
TOTAL F.A.R. TOWER-06			13,841.303

TOTAL BUILT-UP (T-6, G+34)		AREA (SQ. MTS.)
TOTAL F.A.R. (TOWER-06)		13,841.303
AREA UNDER STILT		291.889
STAIRCASE AREA (2.5X5.0X234)		850.000
MUMTY AREA		100.080
REFUGE TERRACE AREA (THREE FL.)		137.68
TOTAL BUILT UP AREA (T-6)		15,221.850


LEGEND		DESCRIPTION
SYMBOL		110 OD SOIL AND VENT PIPE
		110 OD WASTE AND VENT PIPE
		110 OD KITCHEN WASTE AND VENT PIPE
		75# ANTISIPHONAGE PIPE
		DOMESTIC WATER SUPPLY DN. TAKE PIPE (FOR TERRACE TO 1st FLOOR)
		DOMESTIC WATER SUPPLY DN. TAKE PIPE (FOR TERRACE TO 2nd FLOOR/PRESSURE SUPPLY)
		DOMESTIC WATER SUPPLY DN. TAKE PIPE (FOR TERRACE TO 14th FLOOR)
		FLUSHING WATER SUPPLY DN. TAKE PIPE (FOR TERRACE TO 1st FLOOR)
		FLUSHING WATER SUPPLY DN. TAKE PIPE (FOR TERRACE TO 16th FLOOR)
		110 OD uPVC TERRACE RAIN WATER PIPE
		75# uPVC RAIN WATER PIPE (BALCONY)
		DOMESTIC WATER SUPPLY RISER
		DOMESTIC WATER SUPPLY RISER
	FD	FLOOR DRAIN
	FT	FLOOR TRAP
		LEDGE WALL
		CUTOUT IN FLOOR