




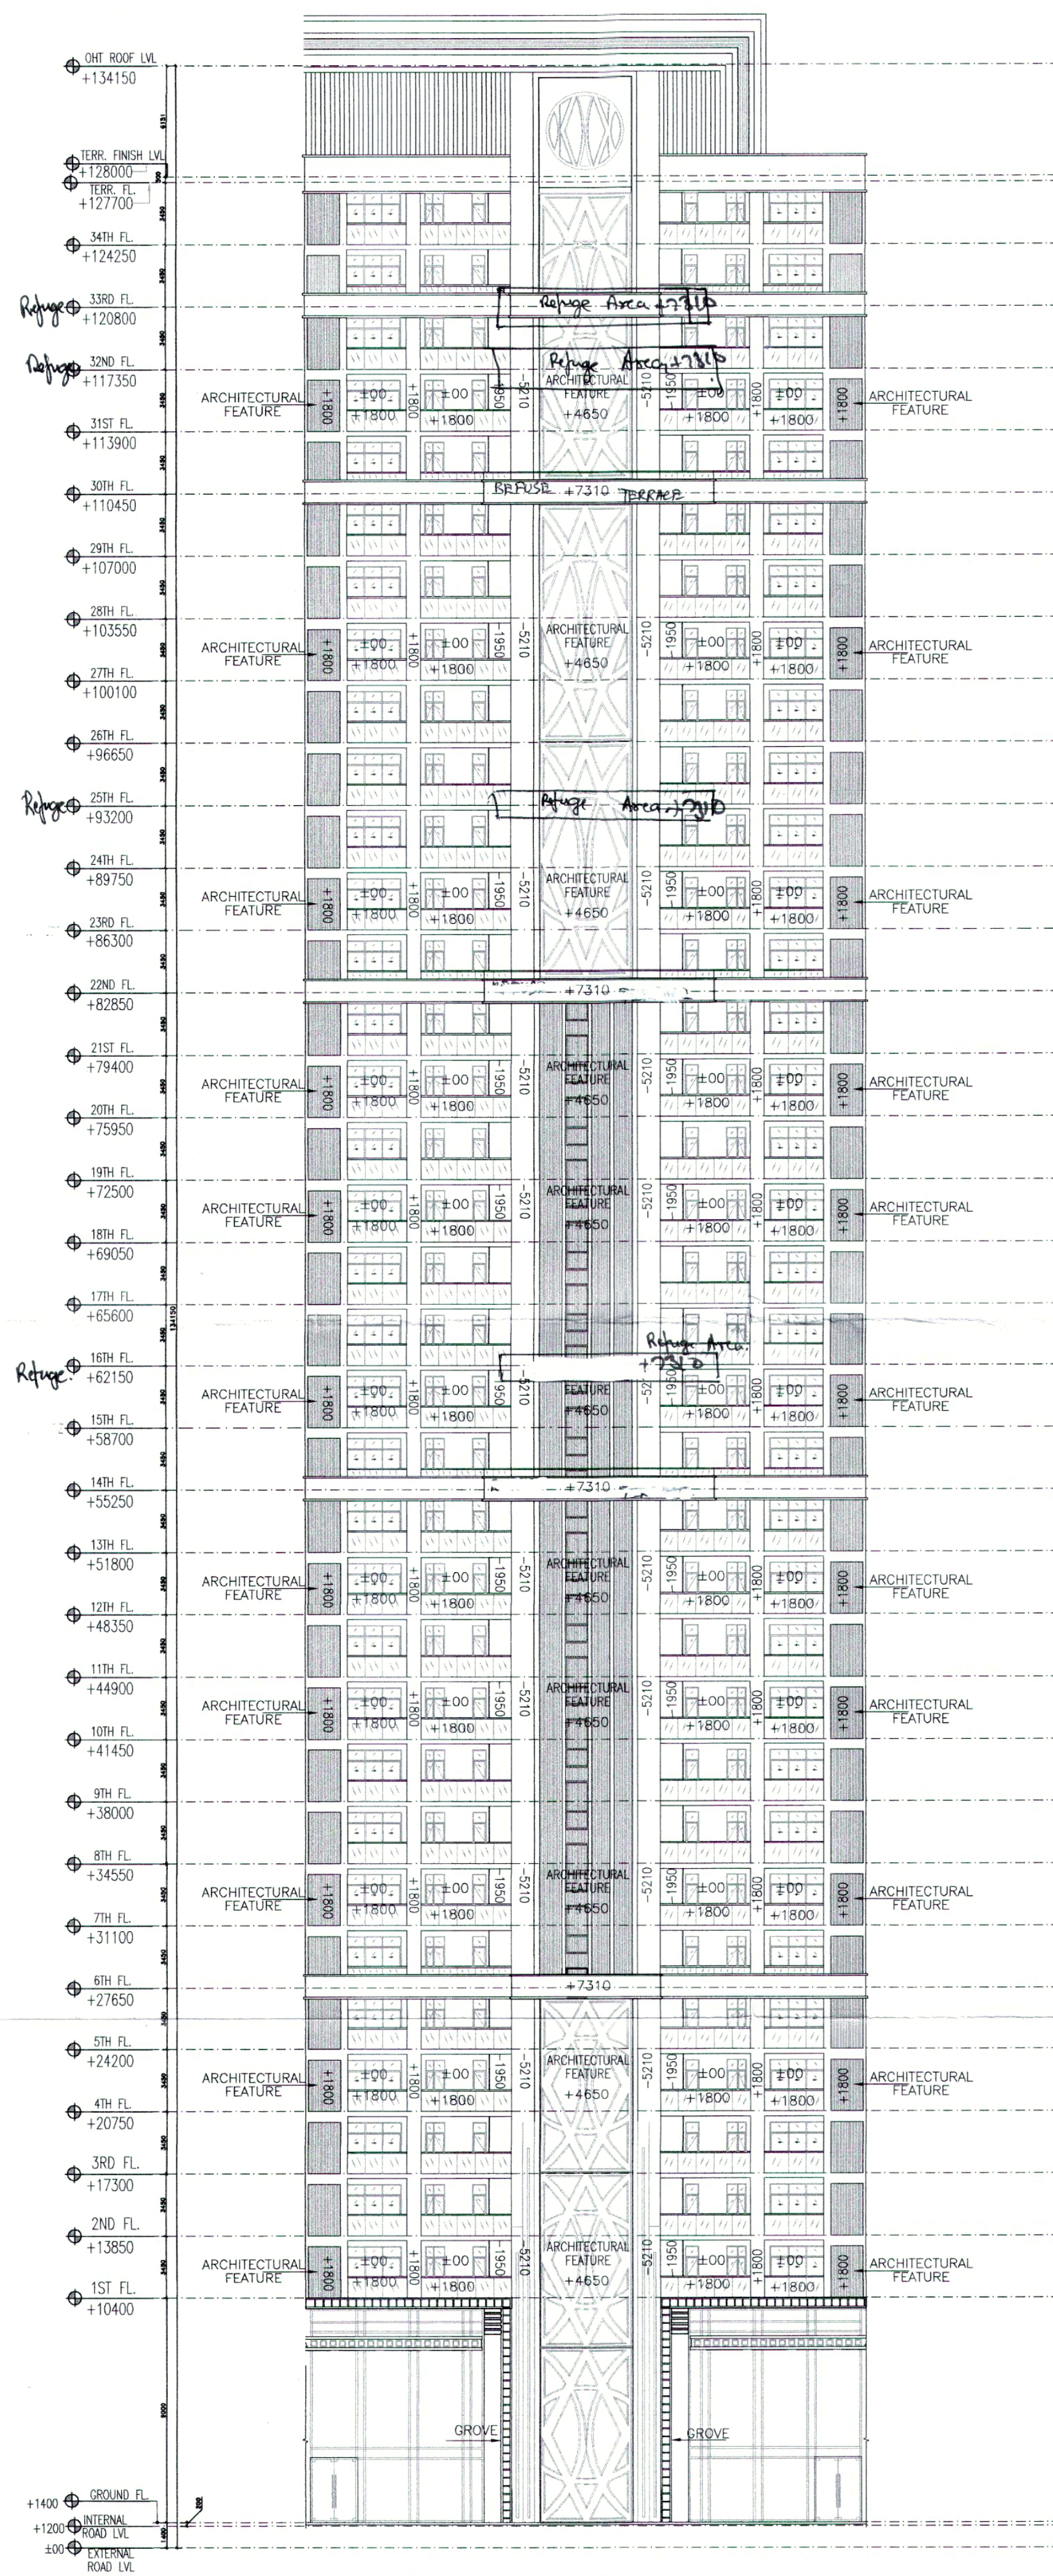

ELEVATION 1

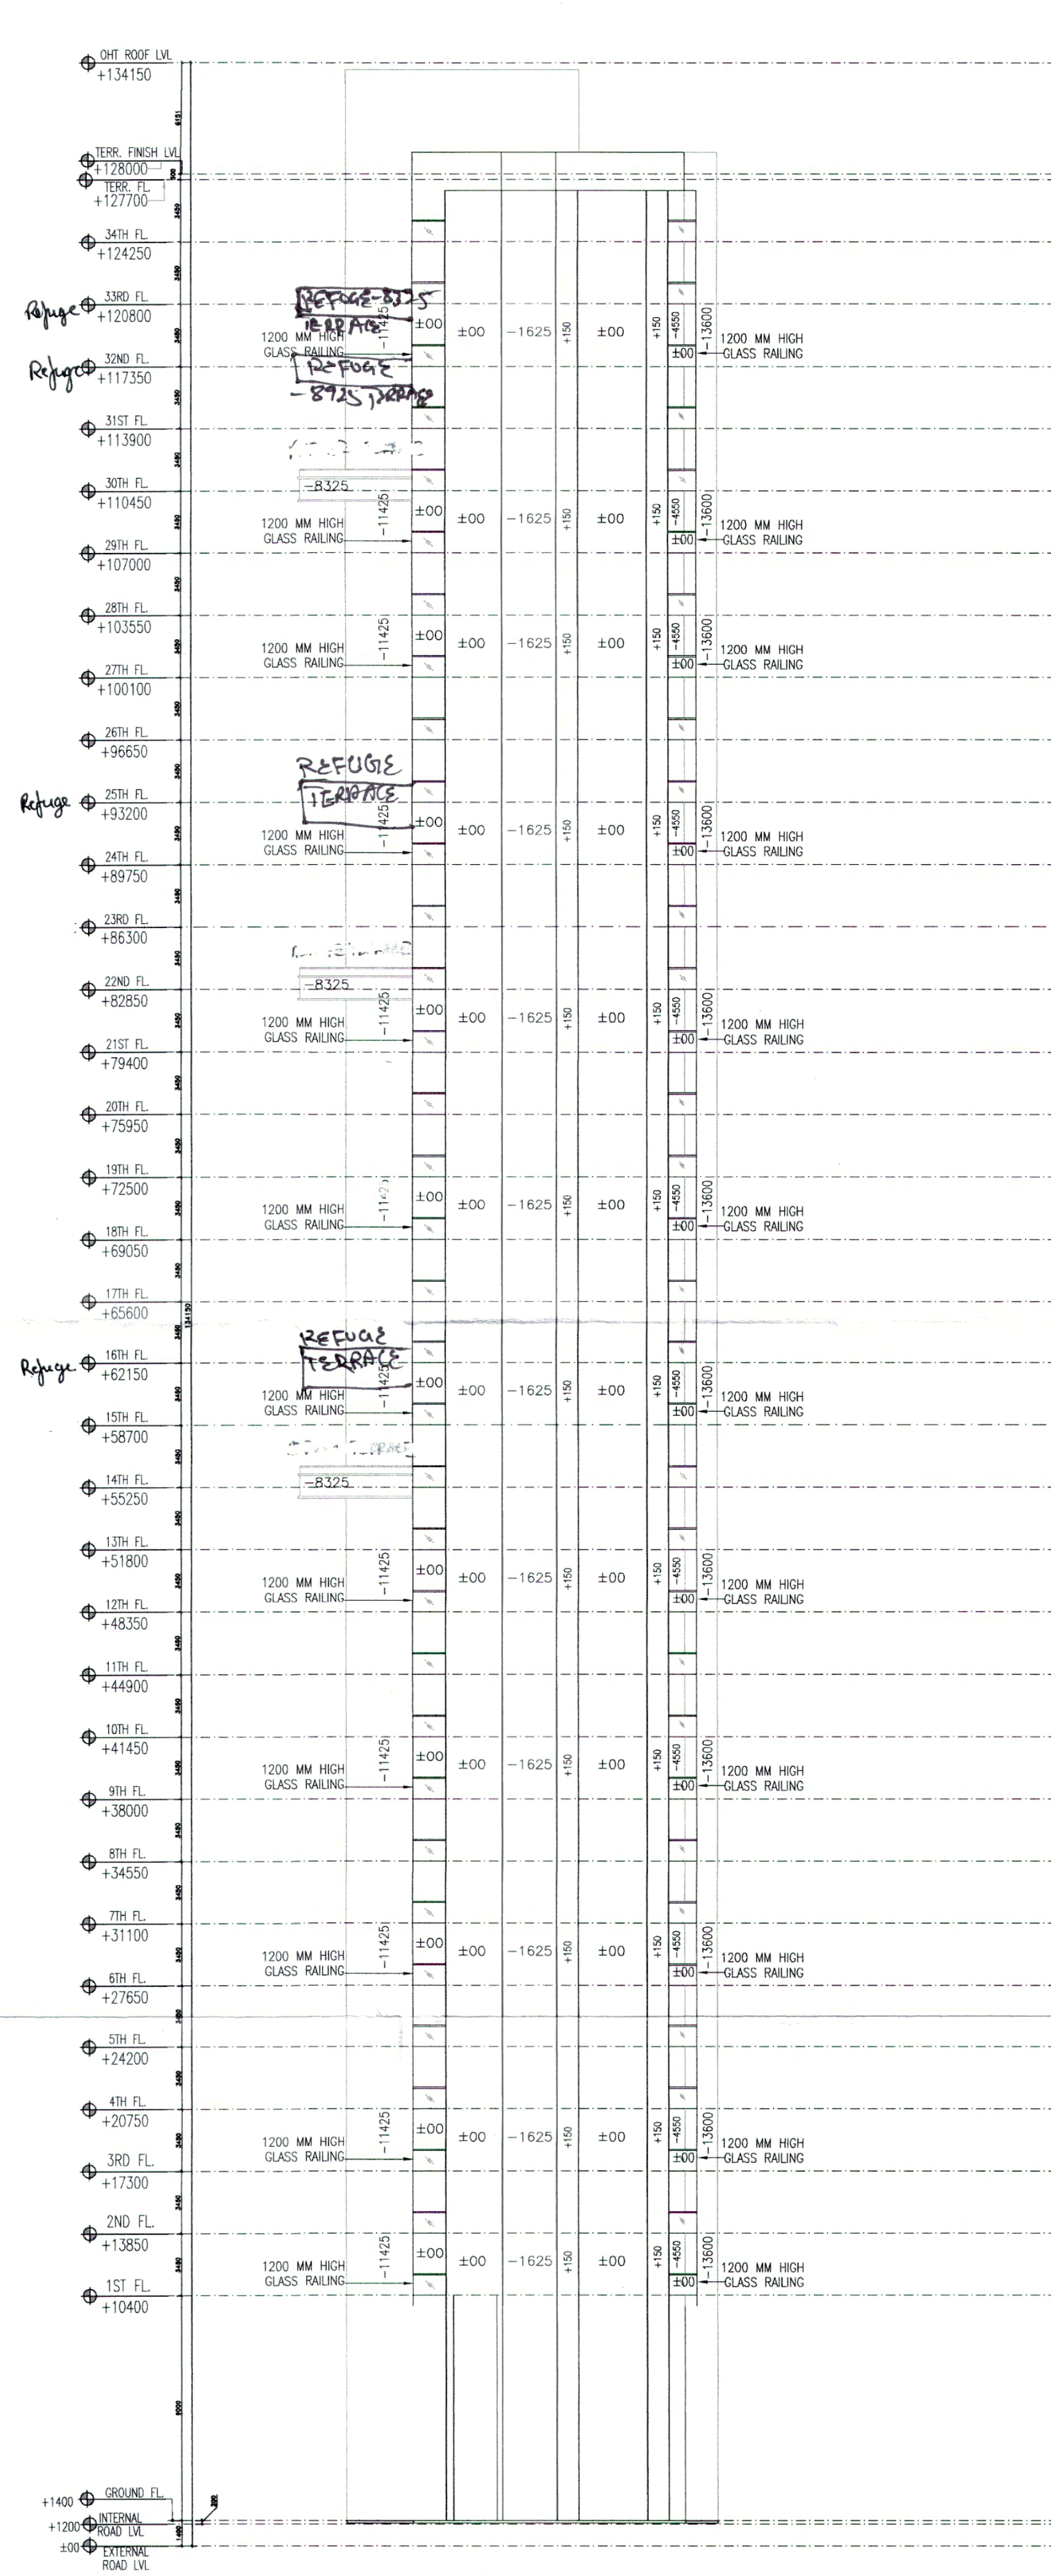

ELEVATION 2

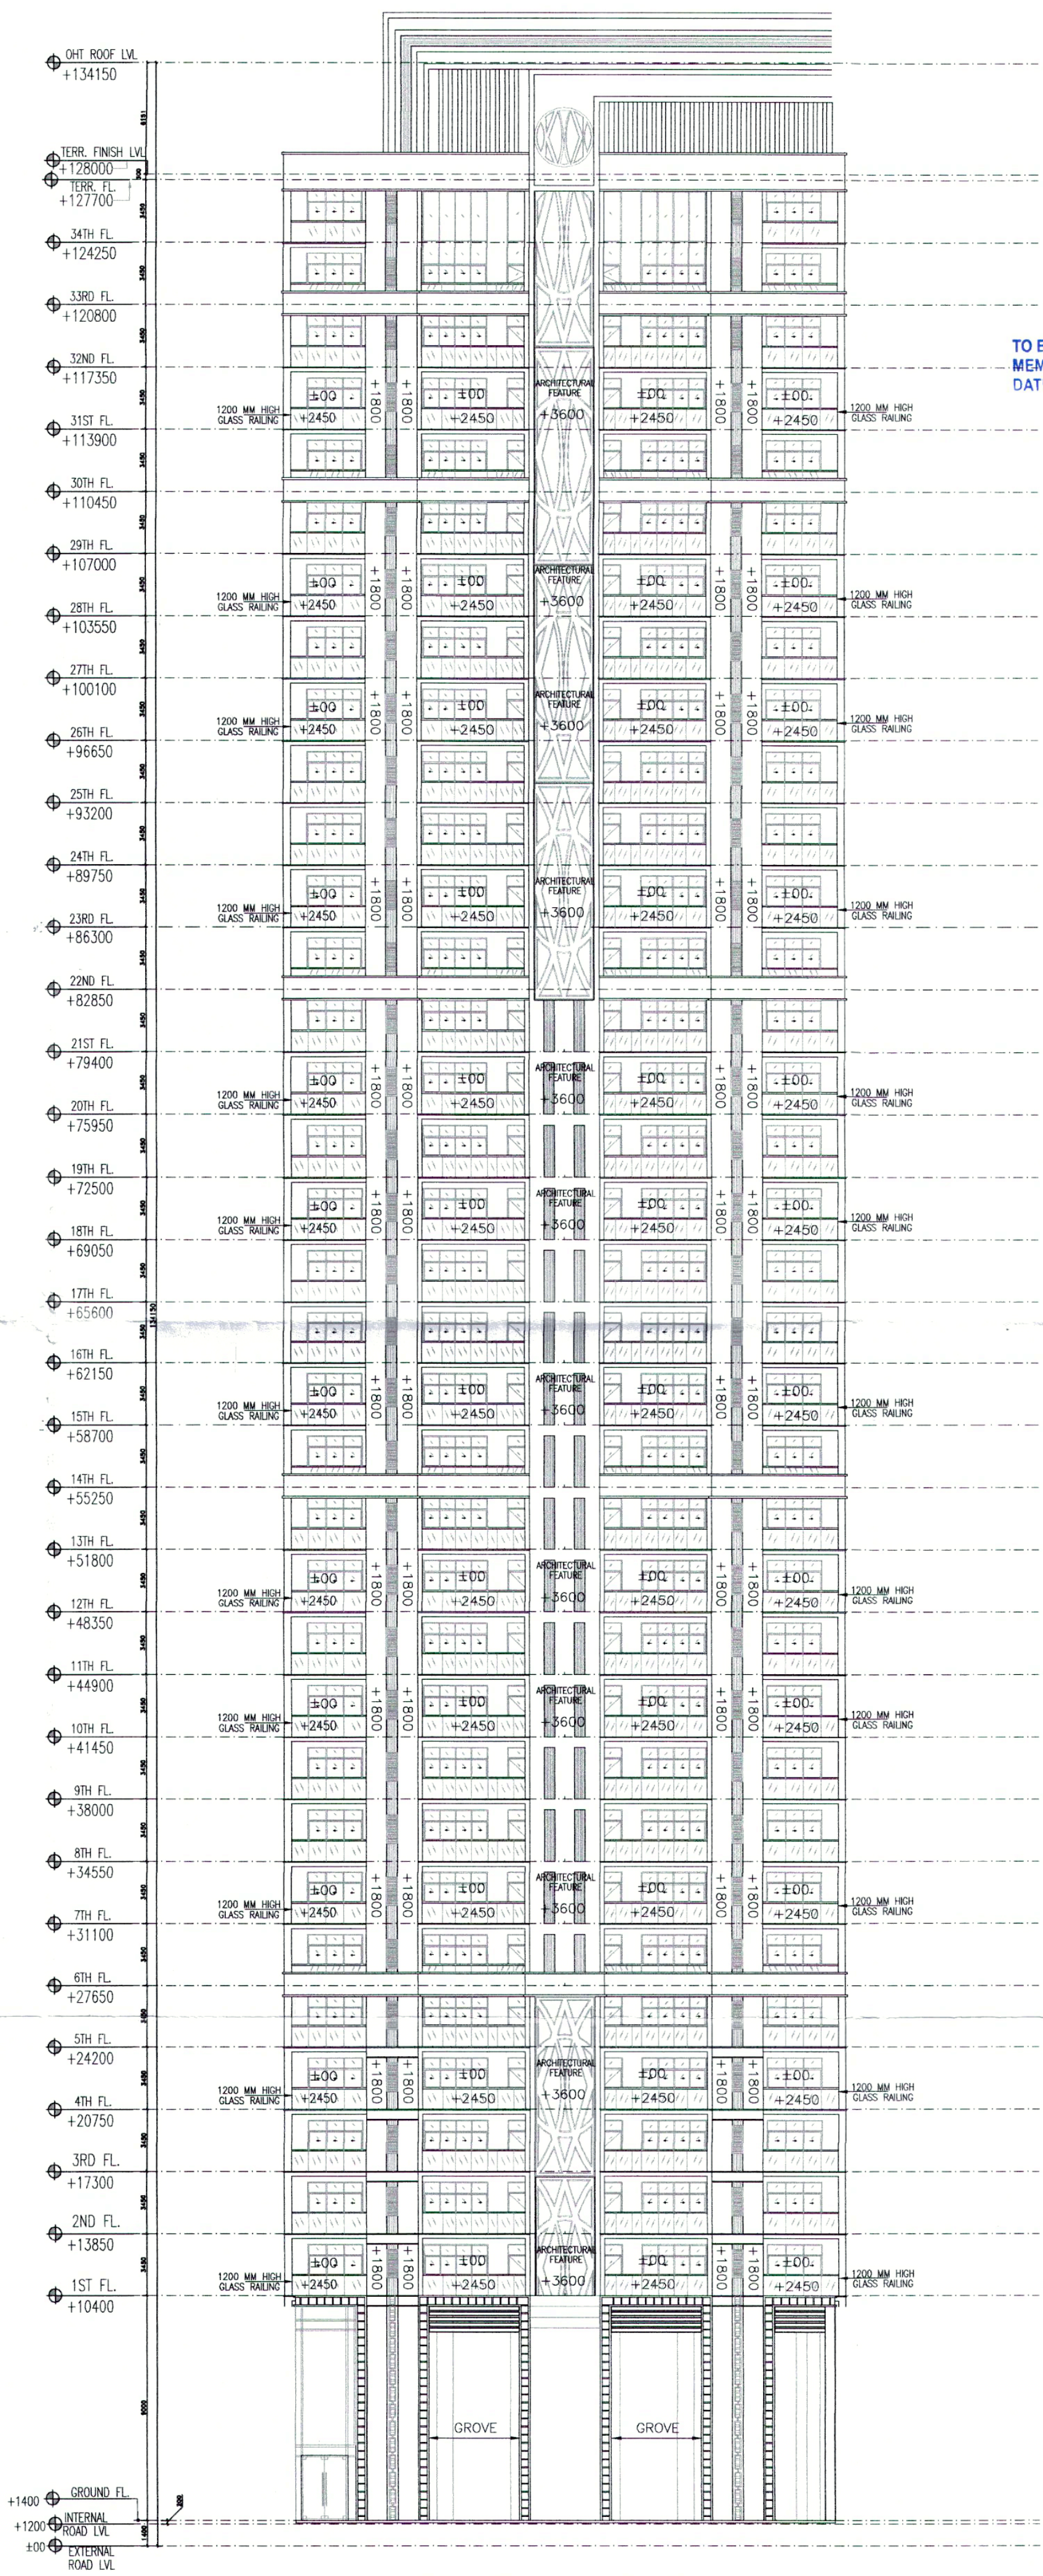

ELEVATION 3

Sanctioned
TO BE READ WITH THIS OFFICE
MEMO NO.:
DATED:

Ram Avtar Bassi
JD(HQ)

Sanctioned
TO BE READ WITH THIS OFFICE
MEMO NO.:
DATED:

- NOTES:-
- FLOOR 1, F2, ARE 2HR FIRE RATED.
 - ALL INTERNAL AND EXTERNAL WALLS ARE R.C.C.
- STRUCTURAL MEMBER
- NON STRUCTURAL MEMBER
- ALL INTERNAL WALLS ARE OF 100mm AND EXTERNAL WALLS 150mm NON STRUCTURAL.
 - P.R. ARE ARTIFICIALLY LIT AND MECHANICALLY VENTILATED.
 - P.R. = POWER ROOM

ARCHITECT:
VIKAS AHLAWAT ARCHITECTS
ARCHITECTURE, INTERIORS, PLANNING
Unit No. 303, Nitesh Time Center, Sun City Sector - 54, Golf Course Road, Gurgaon
O: 0124-4284283 M: 0-9699158480 Mail: v.ahlawat@gmail.com

MEP CONSULTANT:
SANELAC CONSULTANTS PVT. LTD.
C-64/2, Okhla Industrial Area, Phase II, New Delhi, Delhi Tel. 011 40503959 110020.

STRUCTURAL CONSULTANT:
VINTECH CONSULTANTS
CONSULTANT ENGINEERS & PROJECT MANAGERS
C-35, Pampash Enclave, Great Kalash-I, New Delhi-1100148.
Tel. 43141516, Fax. 2629267 Email: vintech@vintechconsultants.com

CLIENT:
WHITELAND
M/s. Whiteland Corporation Private Limited.

DESIGN CONSULTANT:
Architect Hafeez Contractor
29 Bank Street, Fort, Mumbai 400 023 Tel: 2286 1820

PROJECT:-
PROPOSED BUILDING PLAN FOR GROUP HOUSING COLONY AN AREA MEASURING 5.785 ACRES UNDER TOD POLICY DATED 09.02.2016 (LICENCE NO. 92 OF 2022 DATED 12.07.2022) IN SECTOR- 76, GURUGRAM (G.M.U.C.) BEING DEVELOPED BY WHITELAND CORPORATION PVT. LTD.

OWNERS SIGNATURE:- ARCHITECT SIGNATURE:-

For Whiteland Corporation Private Limited
For Architect Hafeez Contractor

DRAWING TITLE:

ELEVATION OF TOWER- 7

DATE:- NOV-2022
SCALE:- 1:250 (A1)
SHEET NO. T-7-E-01