
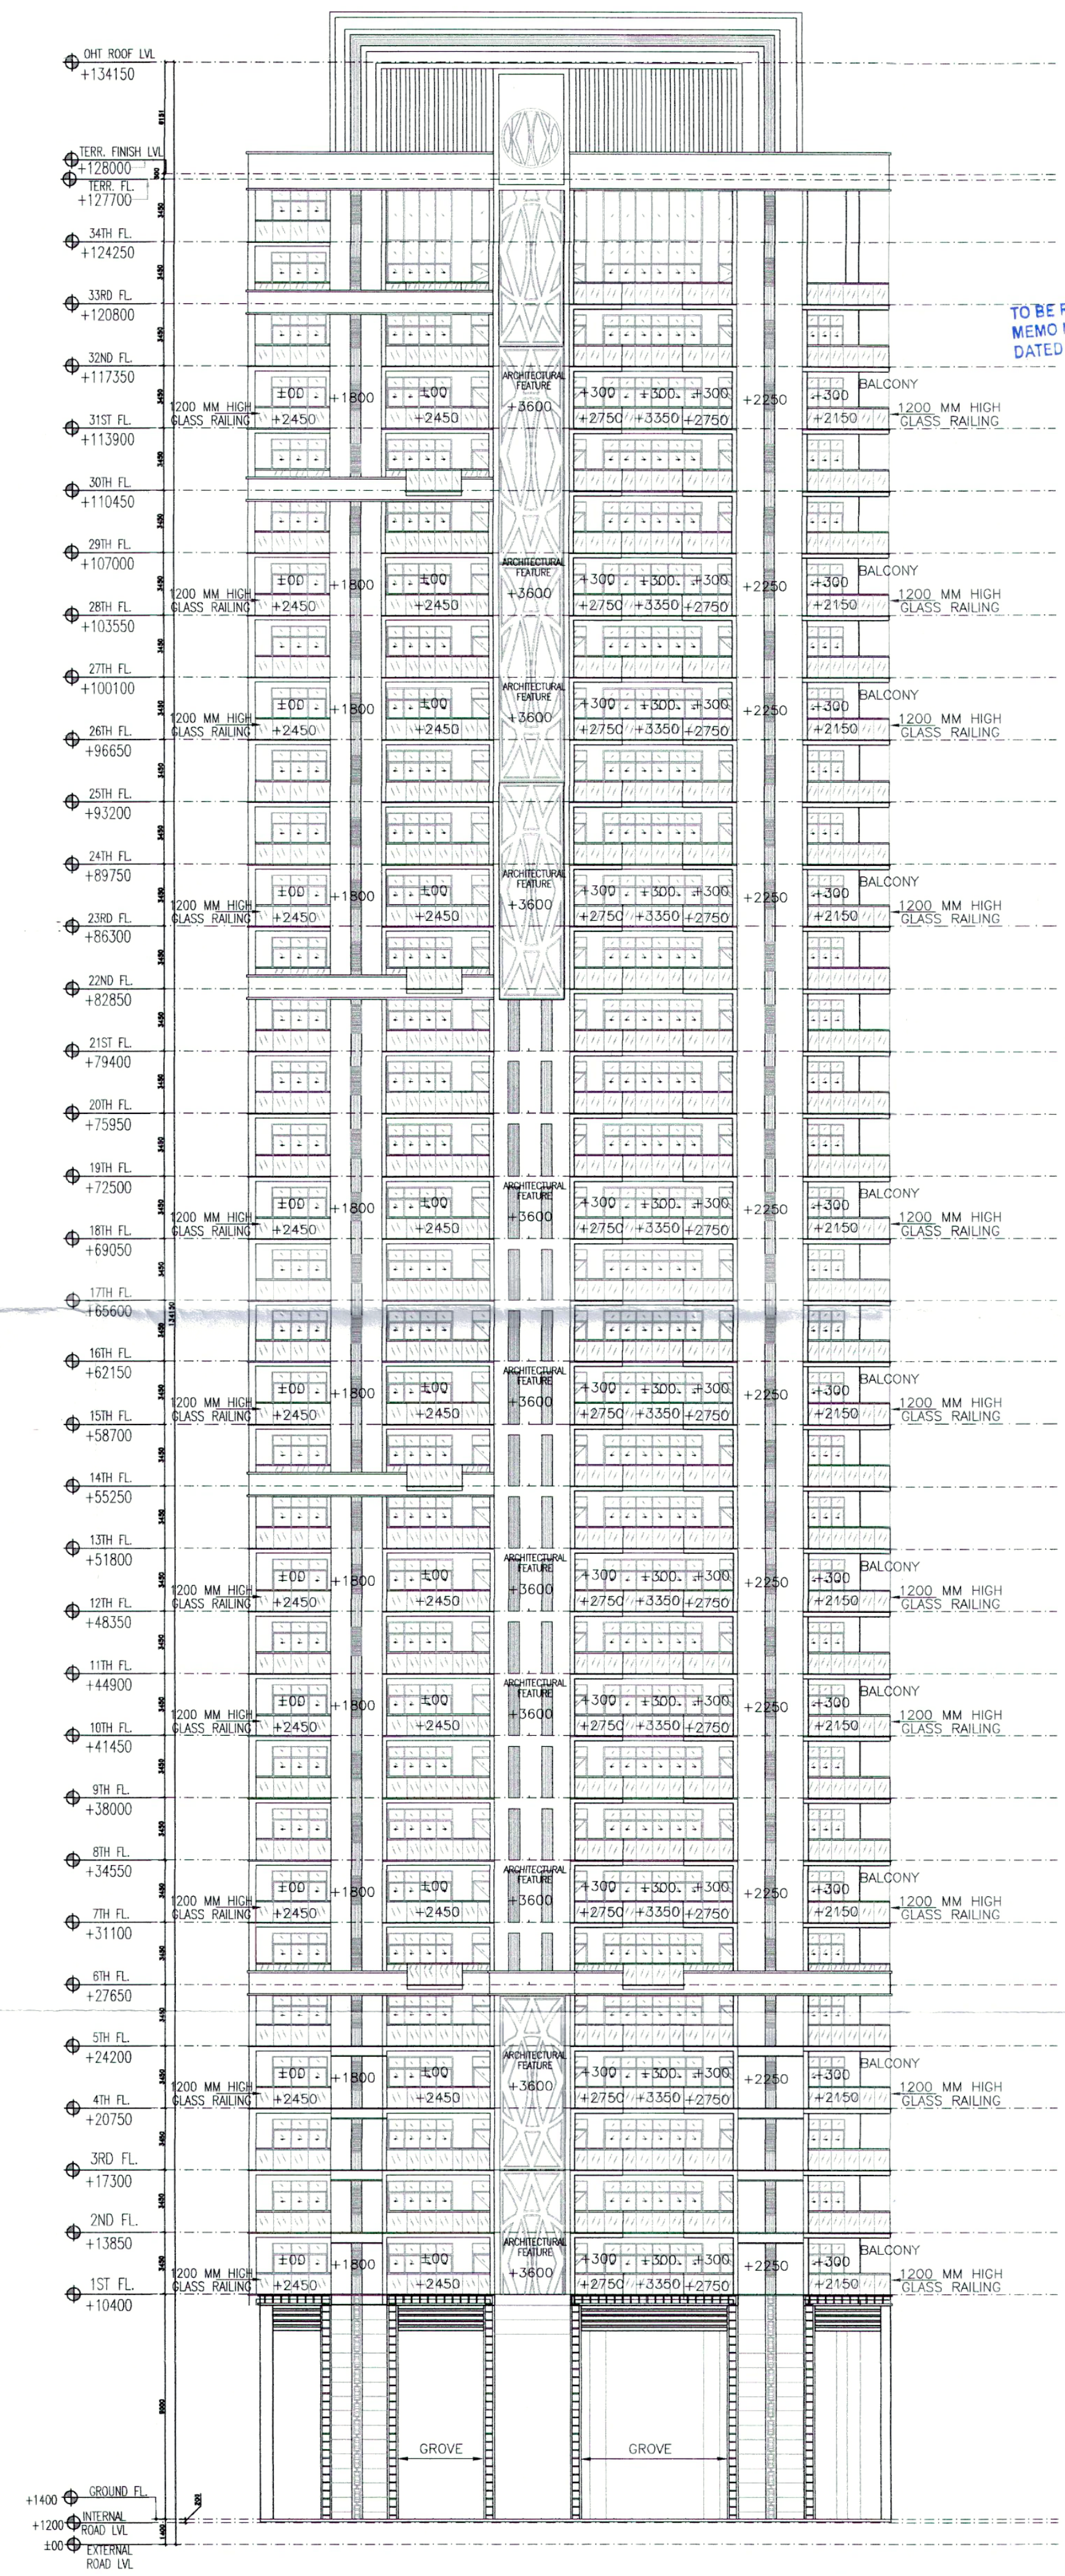
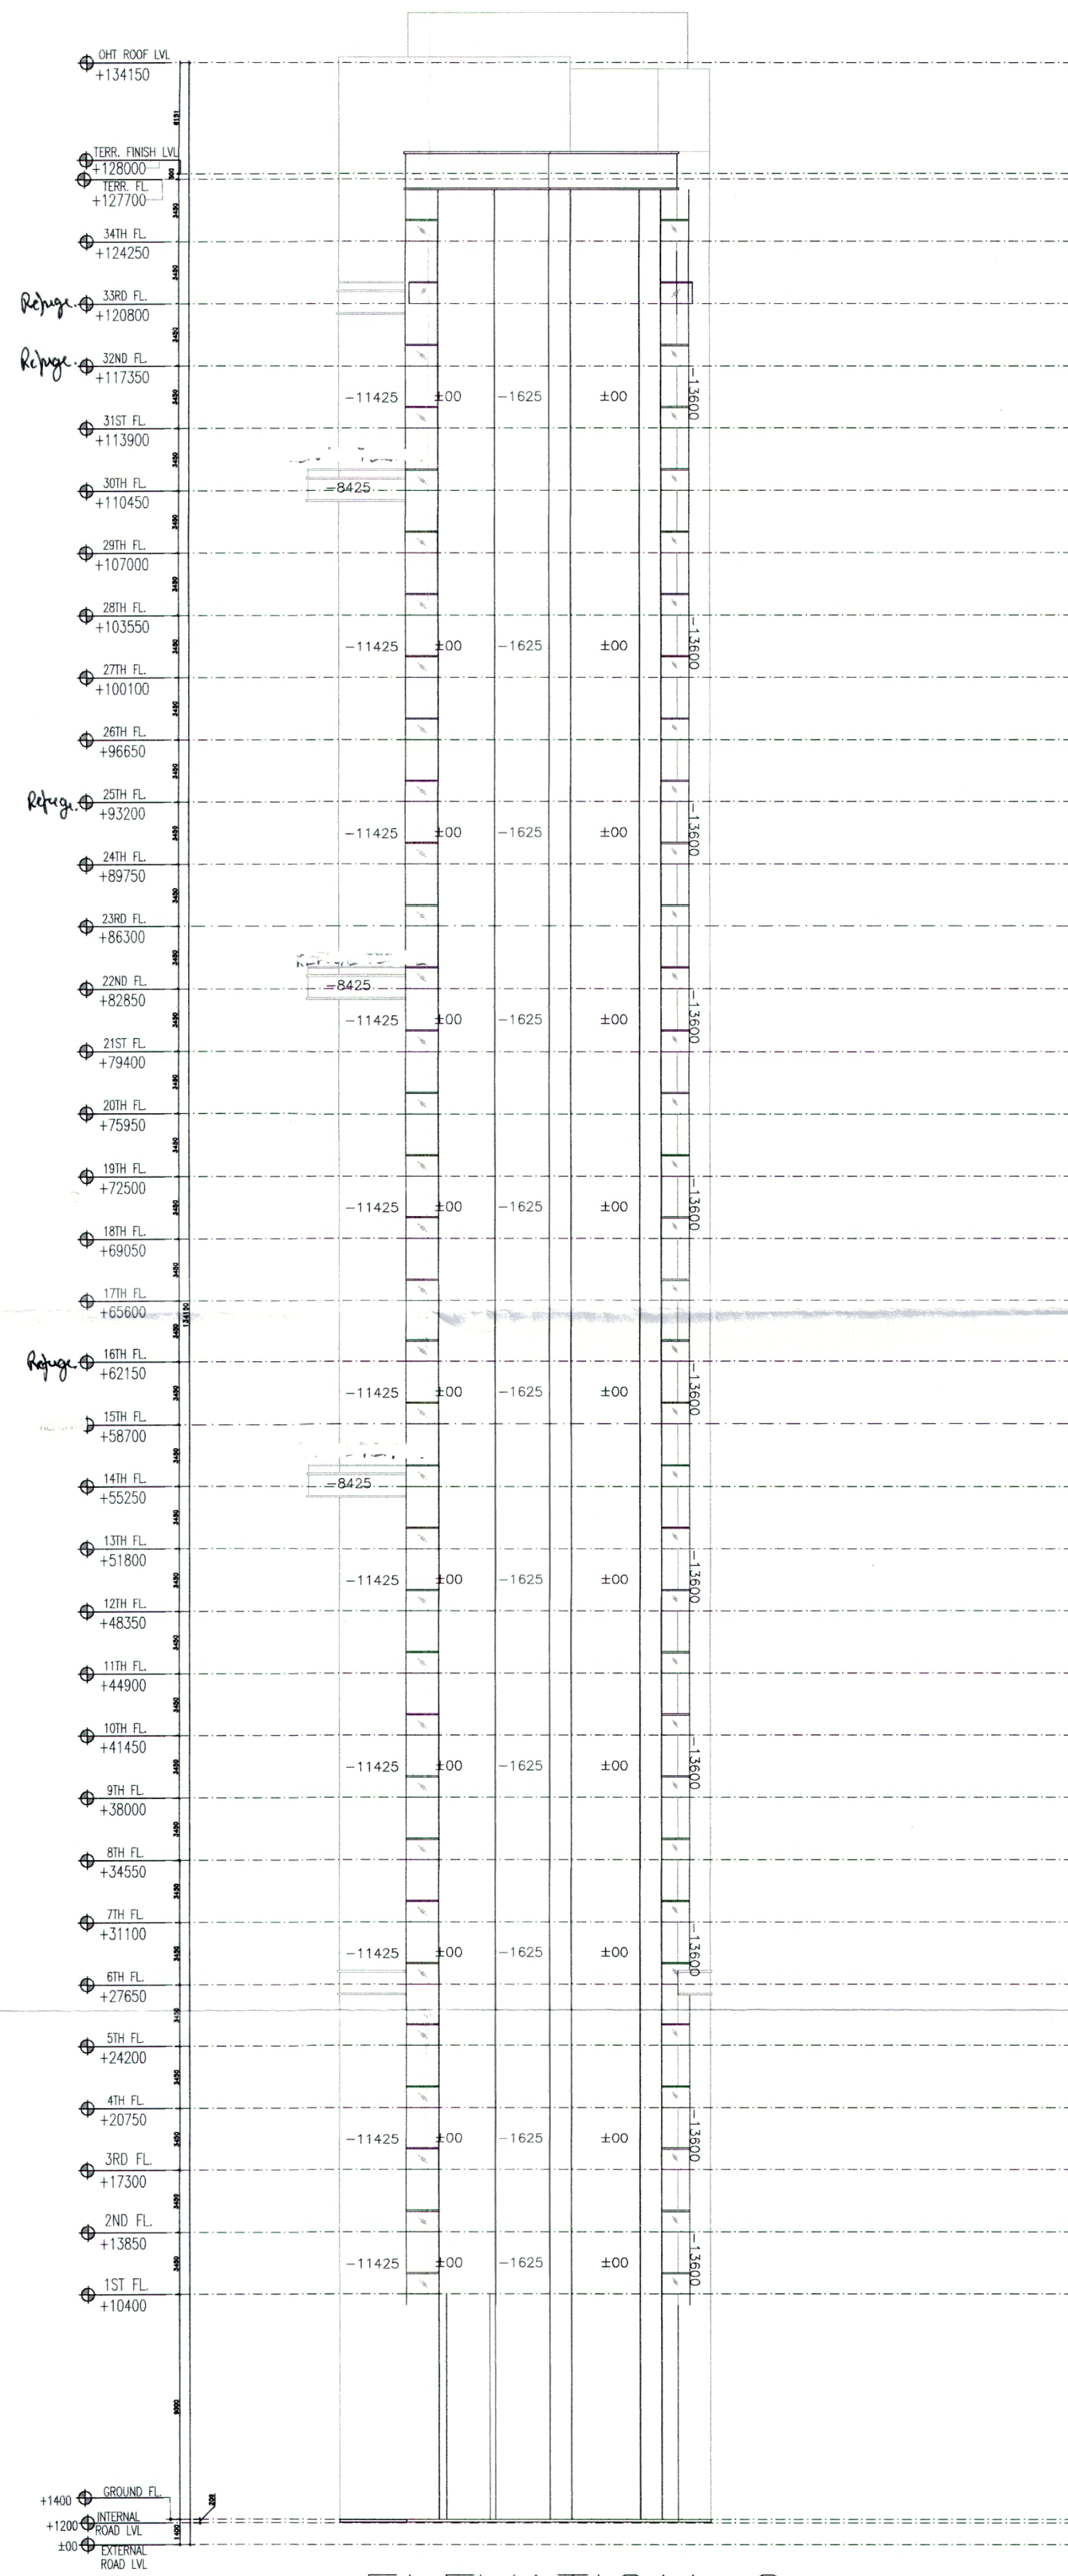


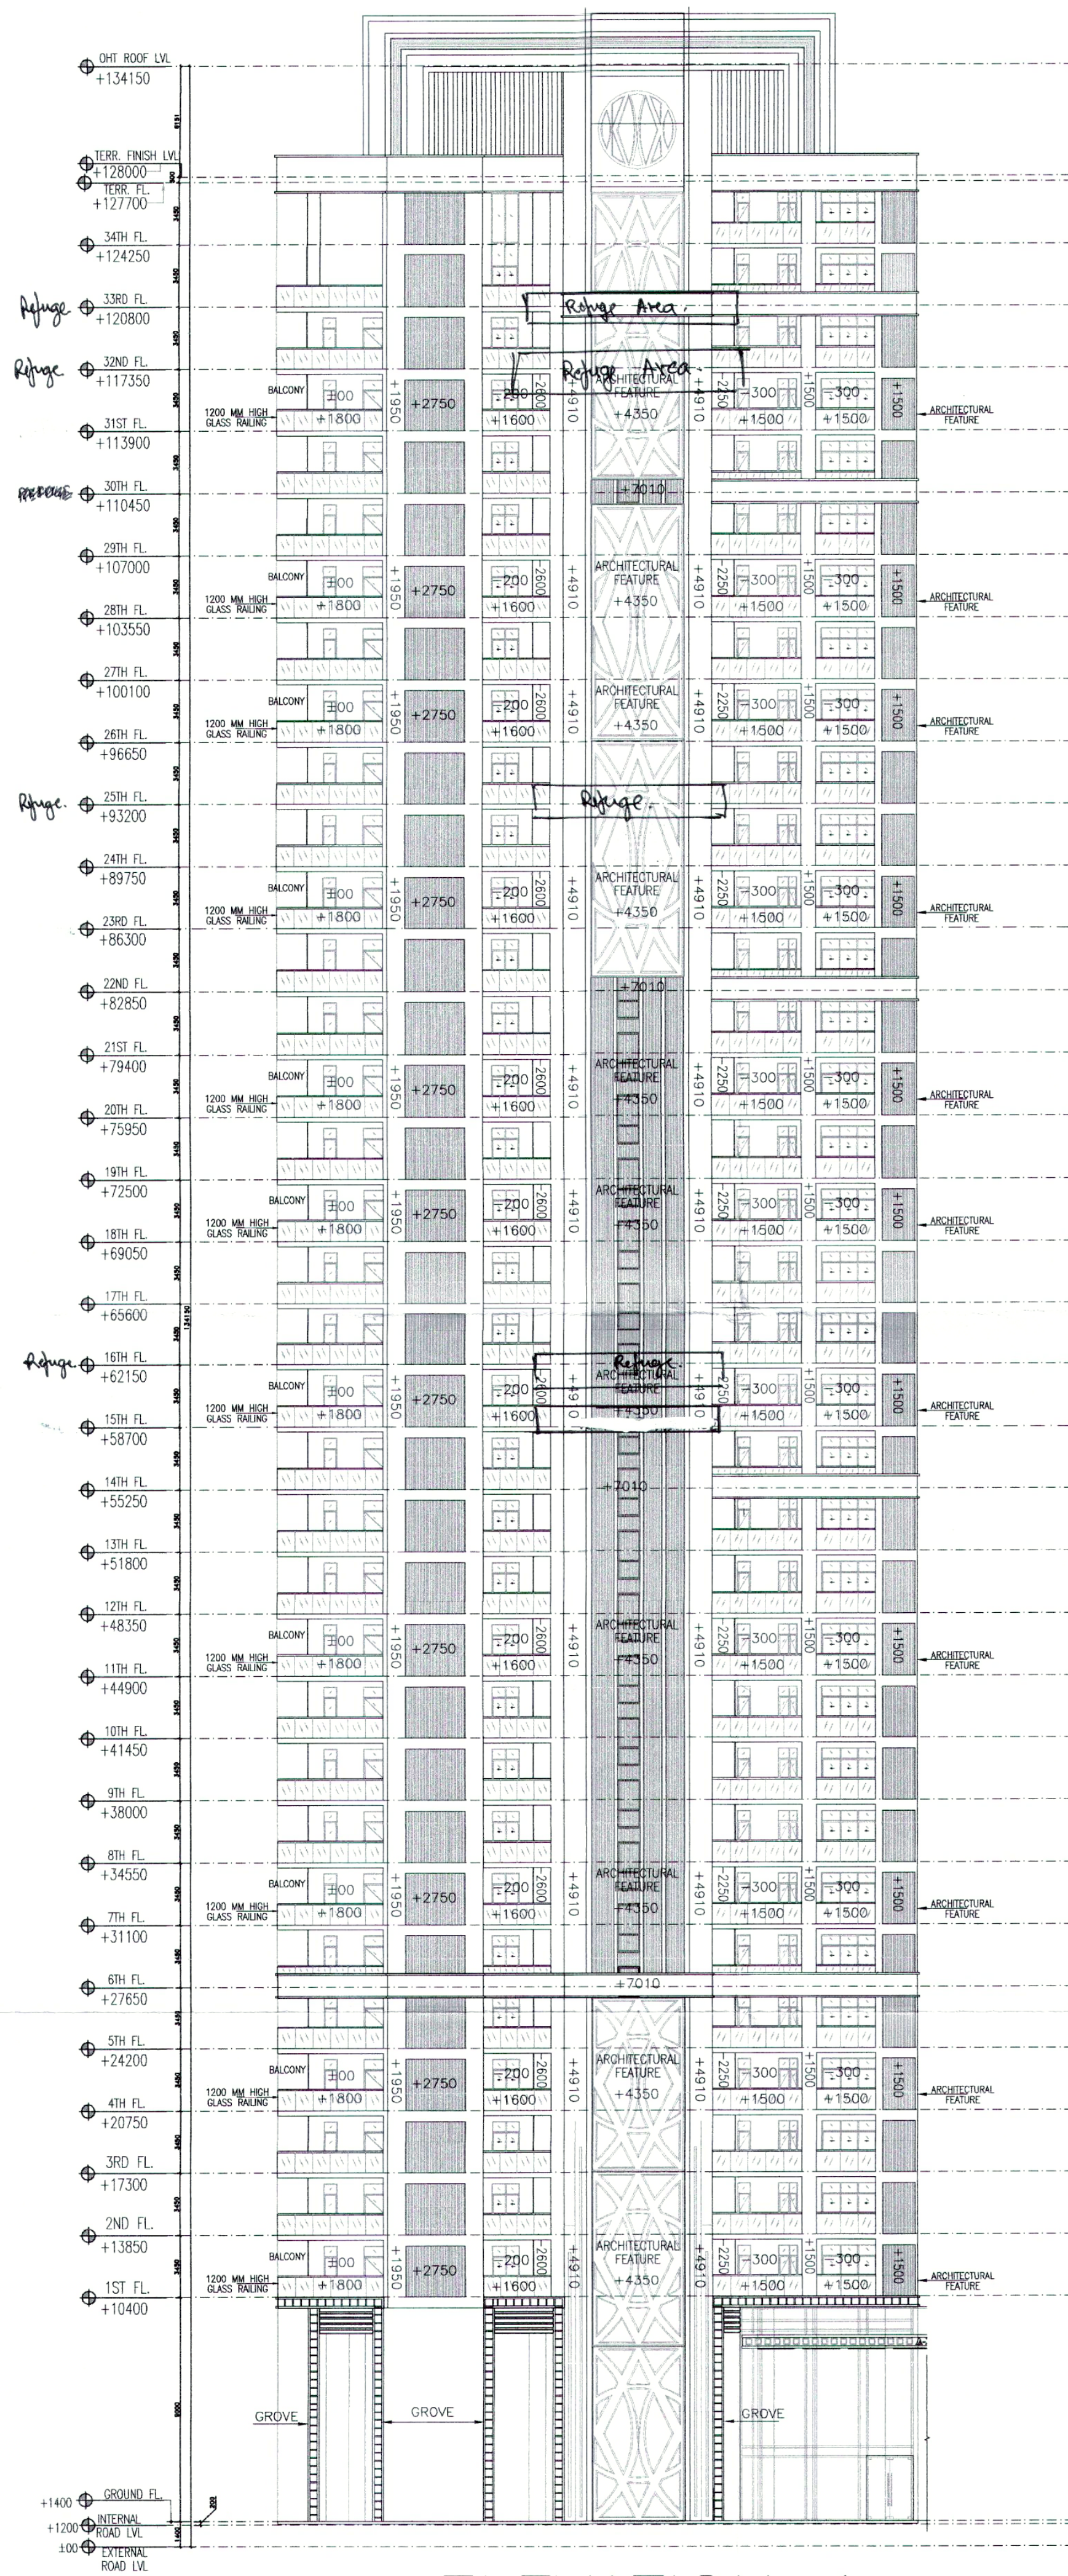

ATP (HQ) STP (HQ) STP (G) STP (TM)
Member Member Member Member
B.P.A.C. B.P.A.C. B.P.A.C. B.P.A.C.

TO BE READ WITH THIS OFFICE
MEMO NO.:
DATED:

Ram Avtar Bassi
JD(HQ)

JD. P.A. C.P.

NOTES: D, F.O.G.
• F.O.D. F.O.2 ARE 2HR FIRE RATED
• ALL INTERNAL AND EXTERNAL WALLS ARE R.C.C.

STRUCTURAL MEMBER
NON STRUCTURAL MEMBER

- ALL INTERNAL WALLS ARE OF 100mm AND EXTERNAL WALLS 150mm NON STRUCTURAL
- P.R. ARE ARTIFICIALLY LIT AND MECHANICALLY VENTILATED.
- P.R. = POWER ROOM
- AREA UNDER COMMUNITY AT L-09 IS FULLY SPRINKLED ARTIFICIALLY LIT AND MECHANICALLY VENTILATED.

ARCHITECT:
VIKAS AHLAWAT ARCHITECTS
ARCHITECTURE, INTERIORS, PLANNING
Unit No.303, Nexus Time Center, Sun City Sector-54, Golf Course Road, Gurgaon
O : 0124-4284293 M : 0989158486 Email : v.ahlawat@gmail.com

MEP CONSULTANT:
SANELAC CONSULTANTS PVT LTD.
C-64/2, Okhla Industrial Area, Phase II, New Delhi, Delhi Tel. 011 40503959 110020.

STRUCTURAL CONSULTANT:
VINTECH CONSULTANTS
CONSULTANT ENGINEERS & PROJECT MANAGERS
C-35, Pampohi Enclave, Great Kalash, New Delhi-110048.
Tel. 43141516, Fax. 26296767 Email : vintech@vintechconsultants.com

CLIENT:
WHITELAND
M/s. Whiteland Corporation Private Limited.

DESIGN CONSULTANT:
Architect Hafeez Contractor
29 Bank Street, Fort, Mumbai 400 023 Tel : 2286 1820

PROJECT:-
PROPOSED BUILDING PLAN FOR GROUP HOUSING COLONY AN AREA MEASURING 5.785 ACRES UNDER TOD POLICY DATED 09.02.2016 (LICENCE NO. 92 OF 2022 DATED 12.07.2022) IN SECTOR- 76, GURUGRAM (G.M.U.C.) BEING DEVELOPED BY WHITELAND CORPORATION PVT. LTD.

OWNERS SIGNATURE:- ARCHITECT SIGNATURE:-

For Whiteland Corporation Private Limited
Authorised Signatory
A. VIKAS AHLAWAT
CONSULTANT

DRAWING TITLE:
ELEVATION OF TOWER- 8

DATE:- NOV-2022 SHEET NO.
SCALE:- 1:250 (A1) T-8-E-01