




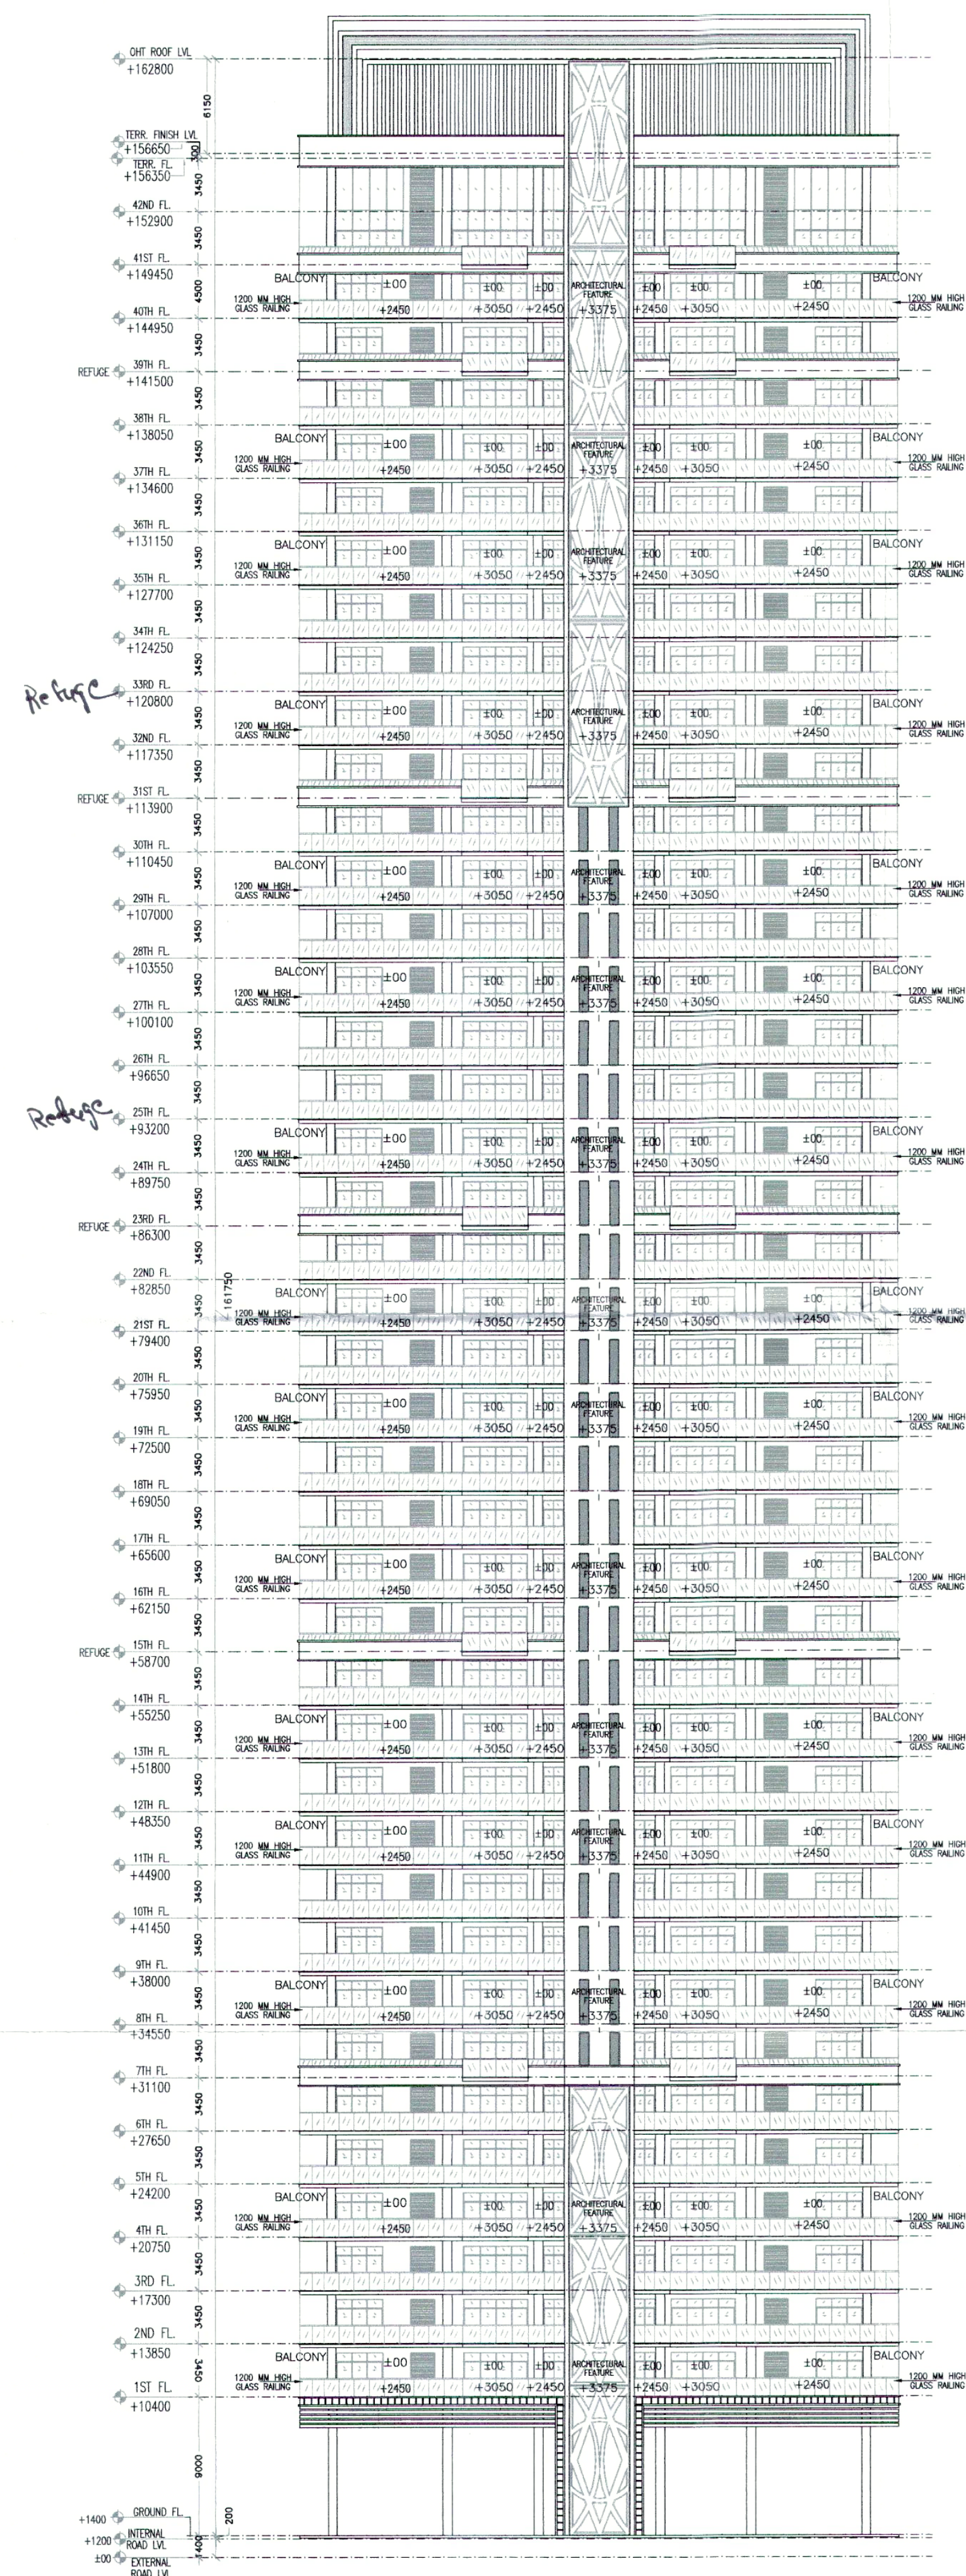

ELEVATION 1

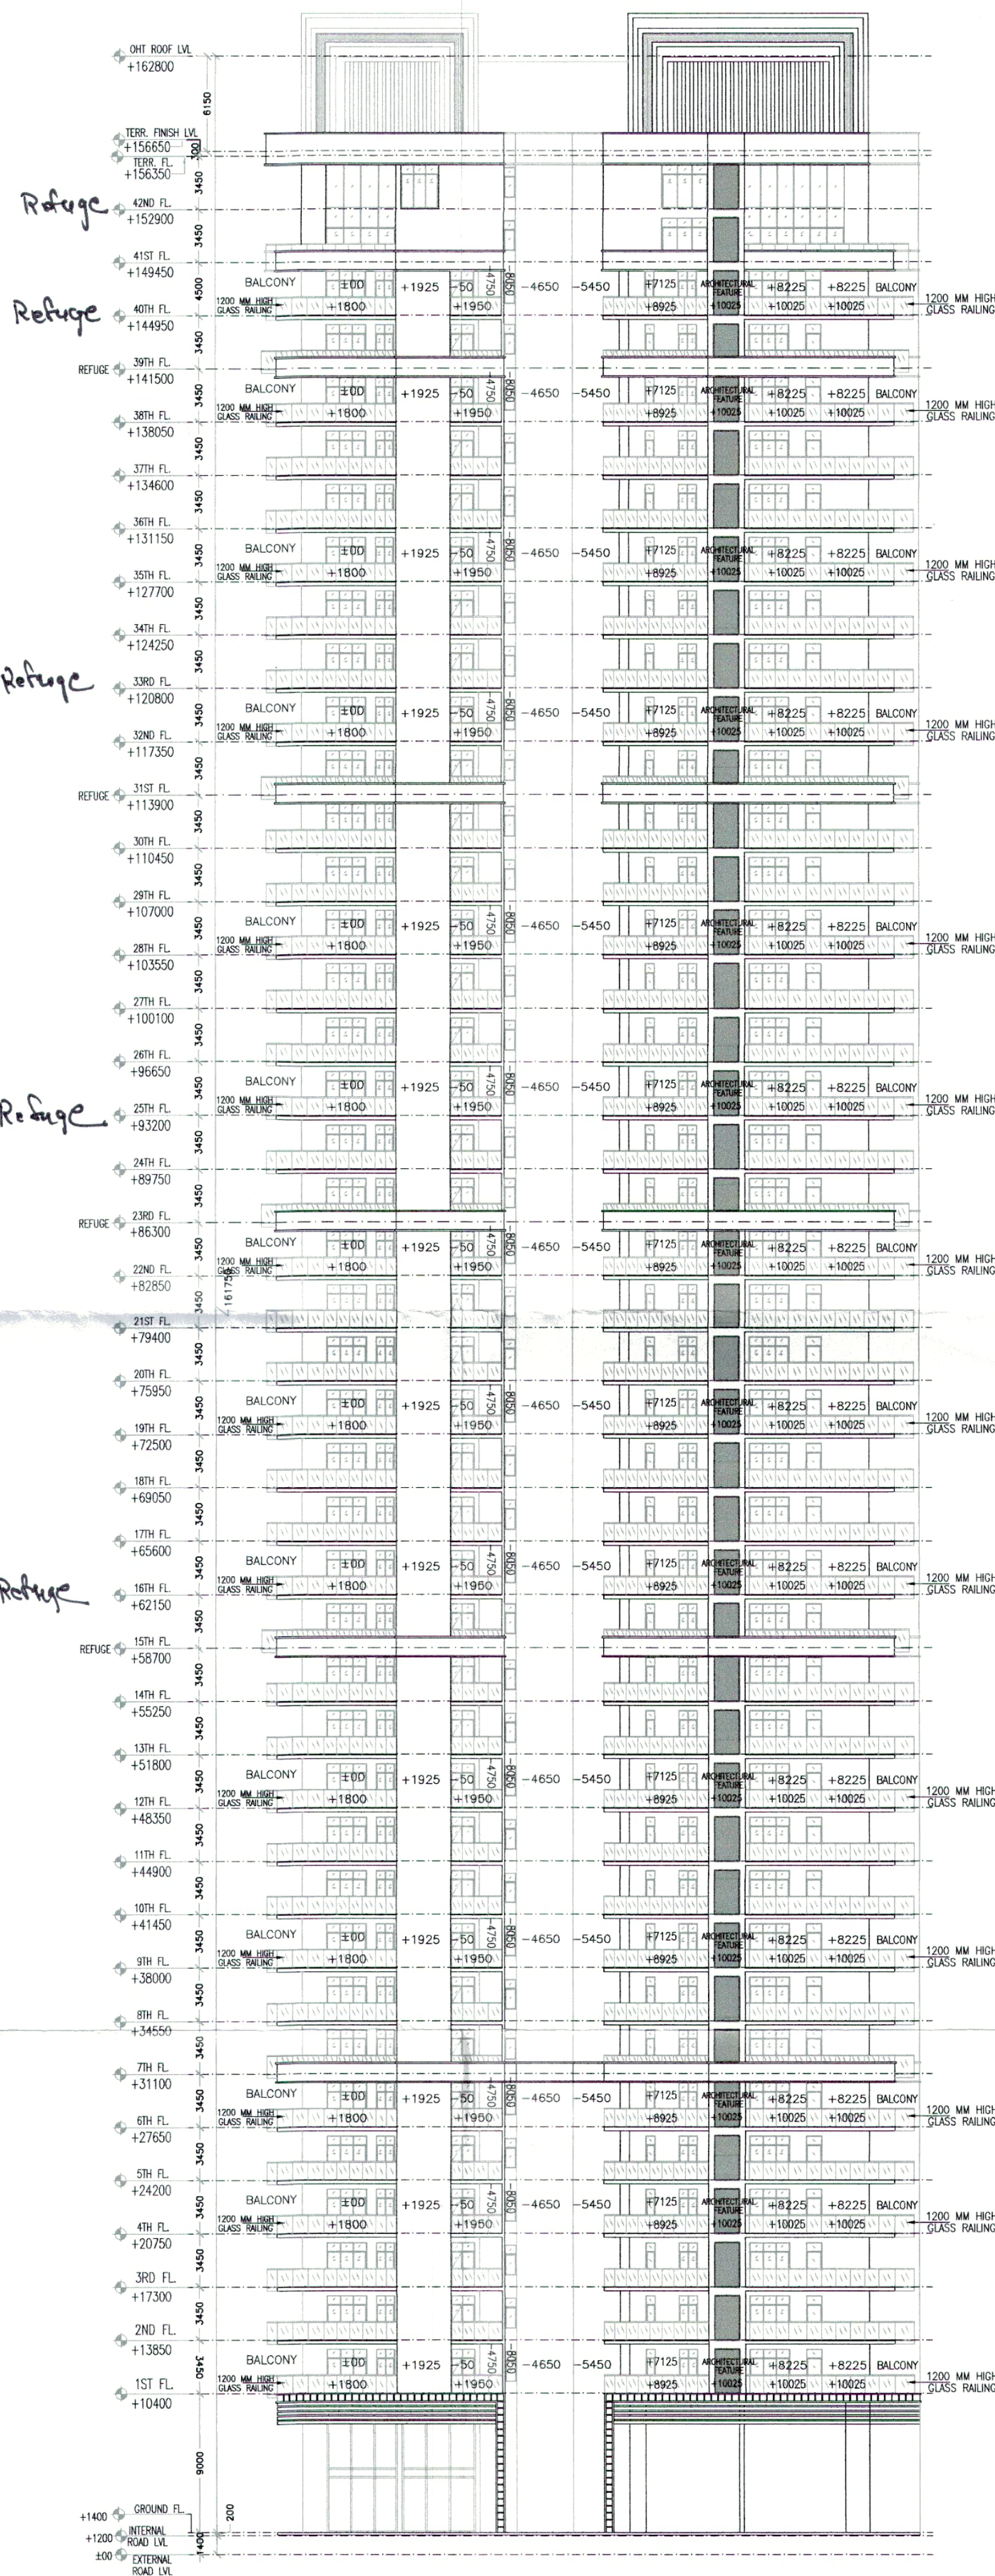

ELEVATION 2

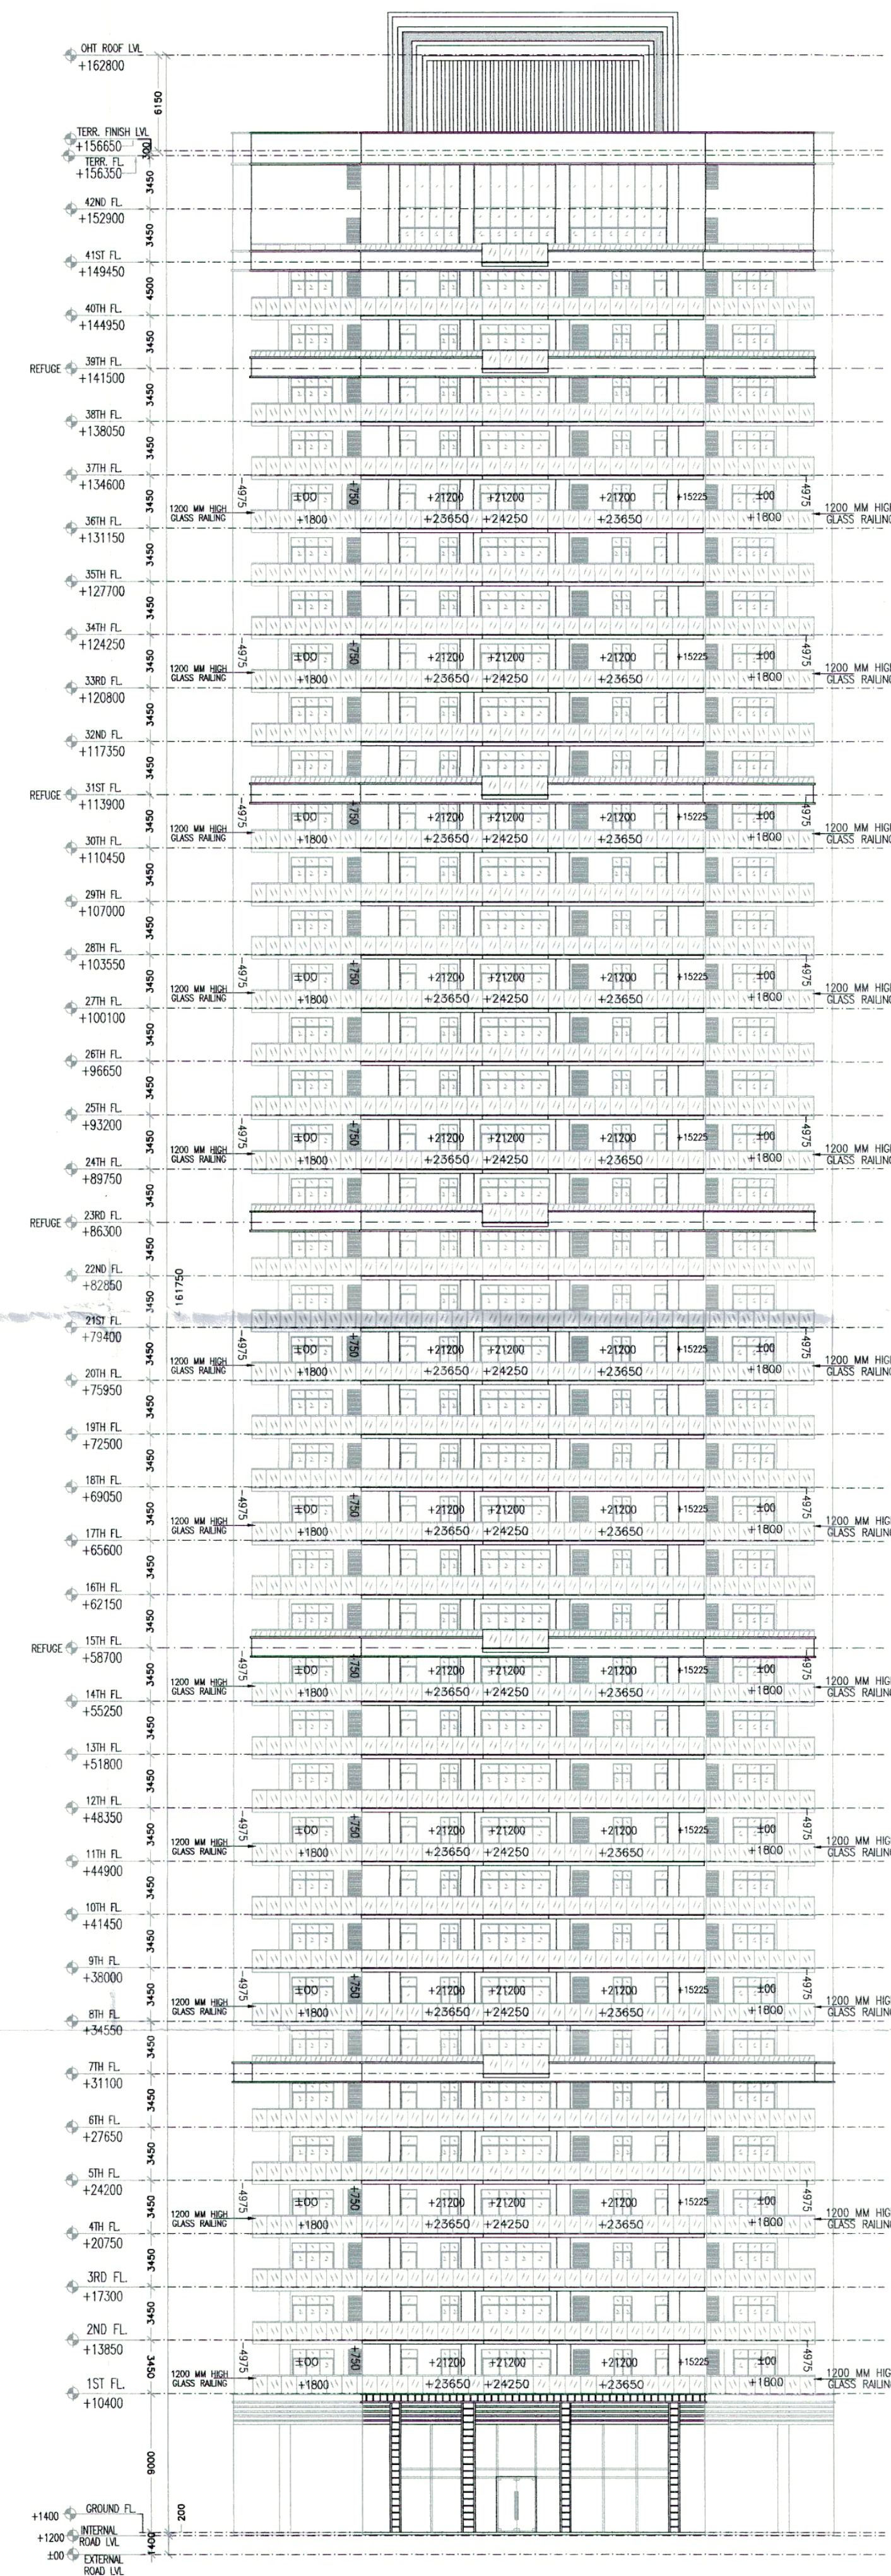

ELEVATION 3

SANCTIONED
TO BE READ WITH THIS OFFICE
MEMO NO.:

Sanjay J.D.

P.A.

A.T.P.

Sanjay J.D.
A.T.P.(HQ) STP(HQ) STP(G) C.T.(H.M.)
Member BPAC Member BPAC Member BPAC

Ram Avtar Bassi
JD(HQ)

NOTES:-

- F.O.D.I. F.D.2 ARE 2-HR FIRE RATED
- ALL INTERNAL AND EXTERNAL WALLS ARE R.C.C.
- STRUCTURAL MEMBER
- NON STRUCTURAL MEMBER
- ALL INTERNAL WALLS ARE OF 100mm AND EXTERNAL WALLS 150mm NON STRUCTURAL
- P.R. ARE ARTIFICIALLY LIFT AND MECHANICALLY VENTILATED.
- P.R. = POWER ROOM
- AREA UNDER COMMUNITY AT 105 IS FULLY SPRINKLED ARTIFICIALLY LIFT AND MECHANICALLY VENTILATED.

ARCHITECT:-
VIKAS AHLAWAT ARCHITECTS
ARCHITECTURE, INTERIORS, PLANNING
Unit No 303, New Time Center, Gurgaon Sector 54, Golf Course Road Gurgaon
D. 1224428250, M. 9869954448 Mail - vikas.ahlawat@gmail.com

MEP CONSULTANT:-
SANLAC CONSULTANTS PVT. LTD.
C-64/2, Okhla Industrial Area, Phase II, New Delhi, Delhi
110026. Tel. 011 40503959

STRUCTURAL CONSULTANT:-
VINTECH CONSULTANTS
CONSULTANT ENGINEERS & PROJECT MANAGERS
C-45, Purnapuri Enclave, Great Kailash I, New Delhi 110048.
Tel. 43141316, Fax. 24296767 Email - vinetech@vinetechconsultants.com

CLIENT:-
WHITELAND
M/s. Whiteland Corporation Private Limited.

DESIGN CONSULTANT:-
Architect Hafeez Contractor
29 Bank Street, Fort, Mumbai 400 025 Tel. 2296 1820

PROJECT:-

PROPOSED BUILDING PLAN FOR
GROUP HOUSING COLONY AN AREA
MEASURING 5.785 ACRES UNDER TOD
POLICY DATED 09.02.2016 (LICENCE NO.
92 OF 2022 DATED 12.07.2022) IN
SECTOR- 76, GURUGRAM
(G.M.U.C.) BEING DEVELOPED BY
WHITELAND CORPORATION PVT. LTD.

OWNERS SIGNATURE:- ARCHITECT SIGNATURE:-

For Whiteland Corporation Private Limited

Ar. Vikas Ahlawat
CA2913159323

DRAWING TITLE:-
ELEVATION OF TOWER- 9

DATE:- **NOV-2022** SHEET NO.
SCALE:- **1:300 (A1)** **T-9-E-01**