


DEMARICATION LAYOUT AREA DETAIL				
ITEM	Width 1 (m)	Width 2 (m)	Length (m)	Area (Sq.m.)
1	37.510		57.000	2138.070
2	50.720		57.000	2891.040
3	32.470		57.000	1850.790
4	40.230		60.350	2427.881
5	63.700		79.960	5093.452
6	35.300		18.440	650.932
7	11.230		16.880	189.562
8	35.710		31.470	1123.794
9	95.290		25.080	2389.873
10	1.490		2.260	1.684
11	50.520		32.080	1620.682
12	21.480		21.000	451.080
13	21.000		12.000	252.000
14	56.000		17.490	979.440
15	56.000		23.390	1309.840
16	28.910		24.900	719.859
17	20.610		31.920	657.871
18	3.850		15.090	58.097
19	121.950		80.801	4926.826
20	61.520		17.250	1061.220
21	113.520		86.580	9828.562
22	4.490		6.710	15.064
23	6.330		9.470	29.973
24	6.330	17.250	15.590	183.806
25	60.480		21.900	662.256
26	1.050		21.900	22.995
27	30.750		4.020	123.615
28	30.750	49.880	45.190	1821.835
29	29.270		33.530	315.884
30	33.530		44.480	1441.235
31	65.090		67.550	551.782
32	67.550		69.230	344.002
TOTAL			SQM	46135.000
GRAND TOTAL			SQM	46135.000
			ACRES	11.40021

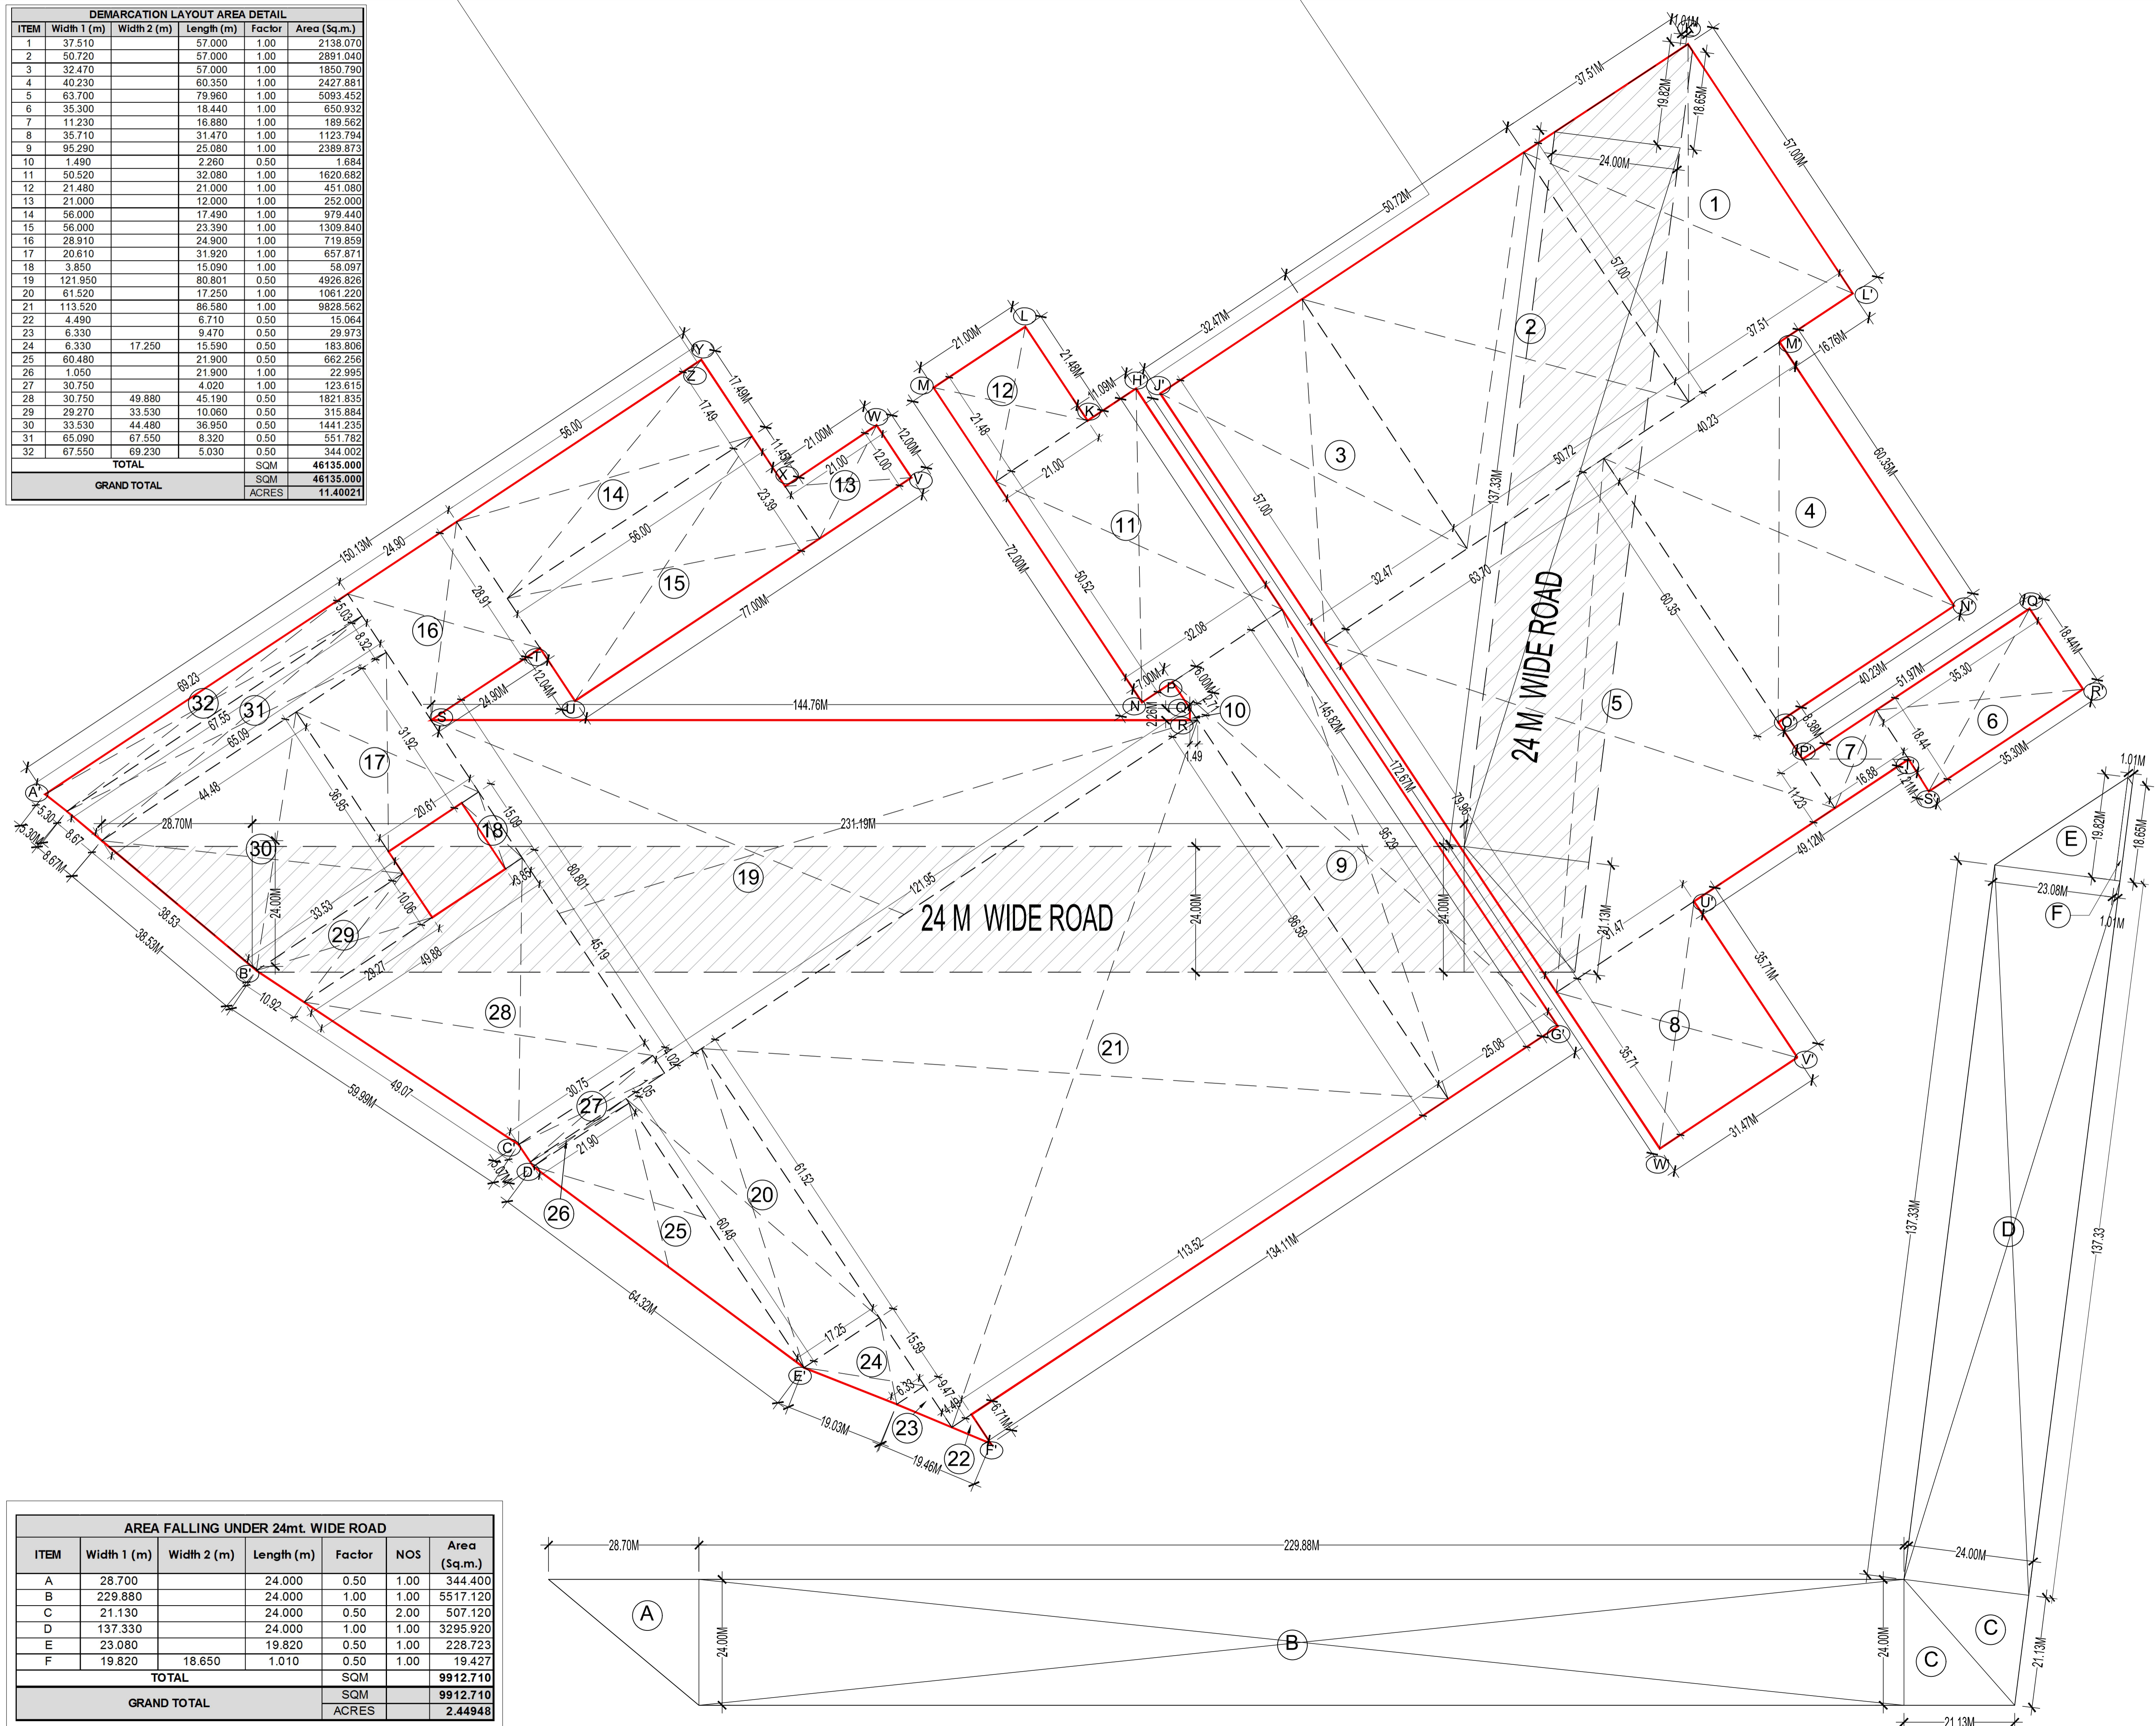

AREA FALLING UNDER 24mt. WIDE ROAD						
ITEM	Width 1 (m)	Width 2 (m)	Length (m)	Factor	NOS	Area (Sq.m.)
A	28.700		24.000	0.50	1.00	344.400
B	229.880		24.000	1.00	1.00	5517.120
C	21.130		24.000	0.50	2.00	507.120
D	137.330		24.000	1.00	1.00	3295.920
E	23.080		19.820	0.50	1.00	228.723
F	19.820	18.650	1.010	0.50	1.00	19.427
TOTAL					SQM	9912.710
GRAND TOTAL					SQM	9912.710
					ACRES	2.44948

NORTH

PRINCIPAL ARCHITECT:

ACPL ISO 9001:2015
 Architecture Management Planning
 ACPL Design Ltd 6/16 Sector 14, Gurugram, Haryana

PROJECT:-
 DEMARICATION PLAN FOR COMMERCIAL PLOTTED COLONY WITH LICENSE NO : 14 OF 2021 MEASURING 6.40625 ACRES, FALLING IN VILLAGE BAJGHERA, SECTOR-114, GURUGRAM, HARYANA BEING DEVELOPED BY BAILWICK BUILDERS PVT. LTD. AND OTHERS IN COLLABORATION WITH EMAAR MGF LAND LTD.

OWNER'S AUTH. SIGN. ARCHITECT'S SIGN.

DRAWING TITLE: DEMARICATION PLAN
 DRAWING NO. A-2 SCALE: 1 : 500