


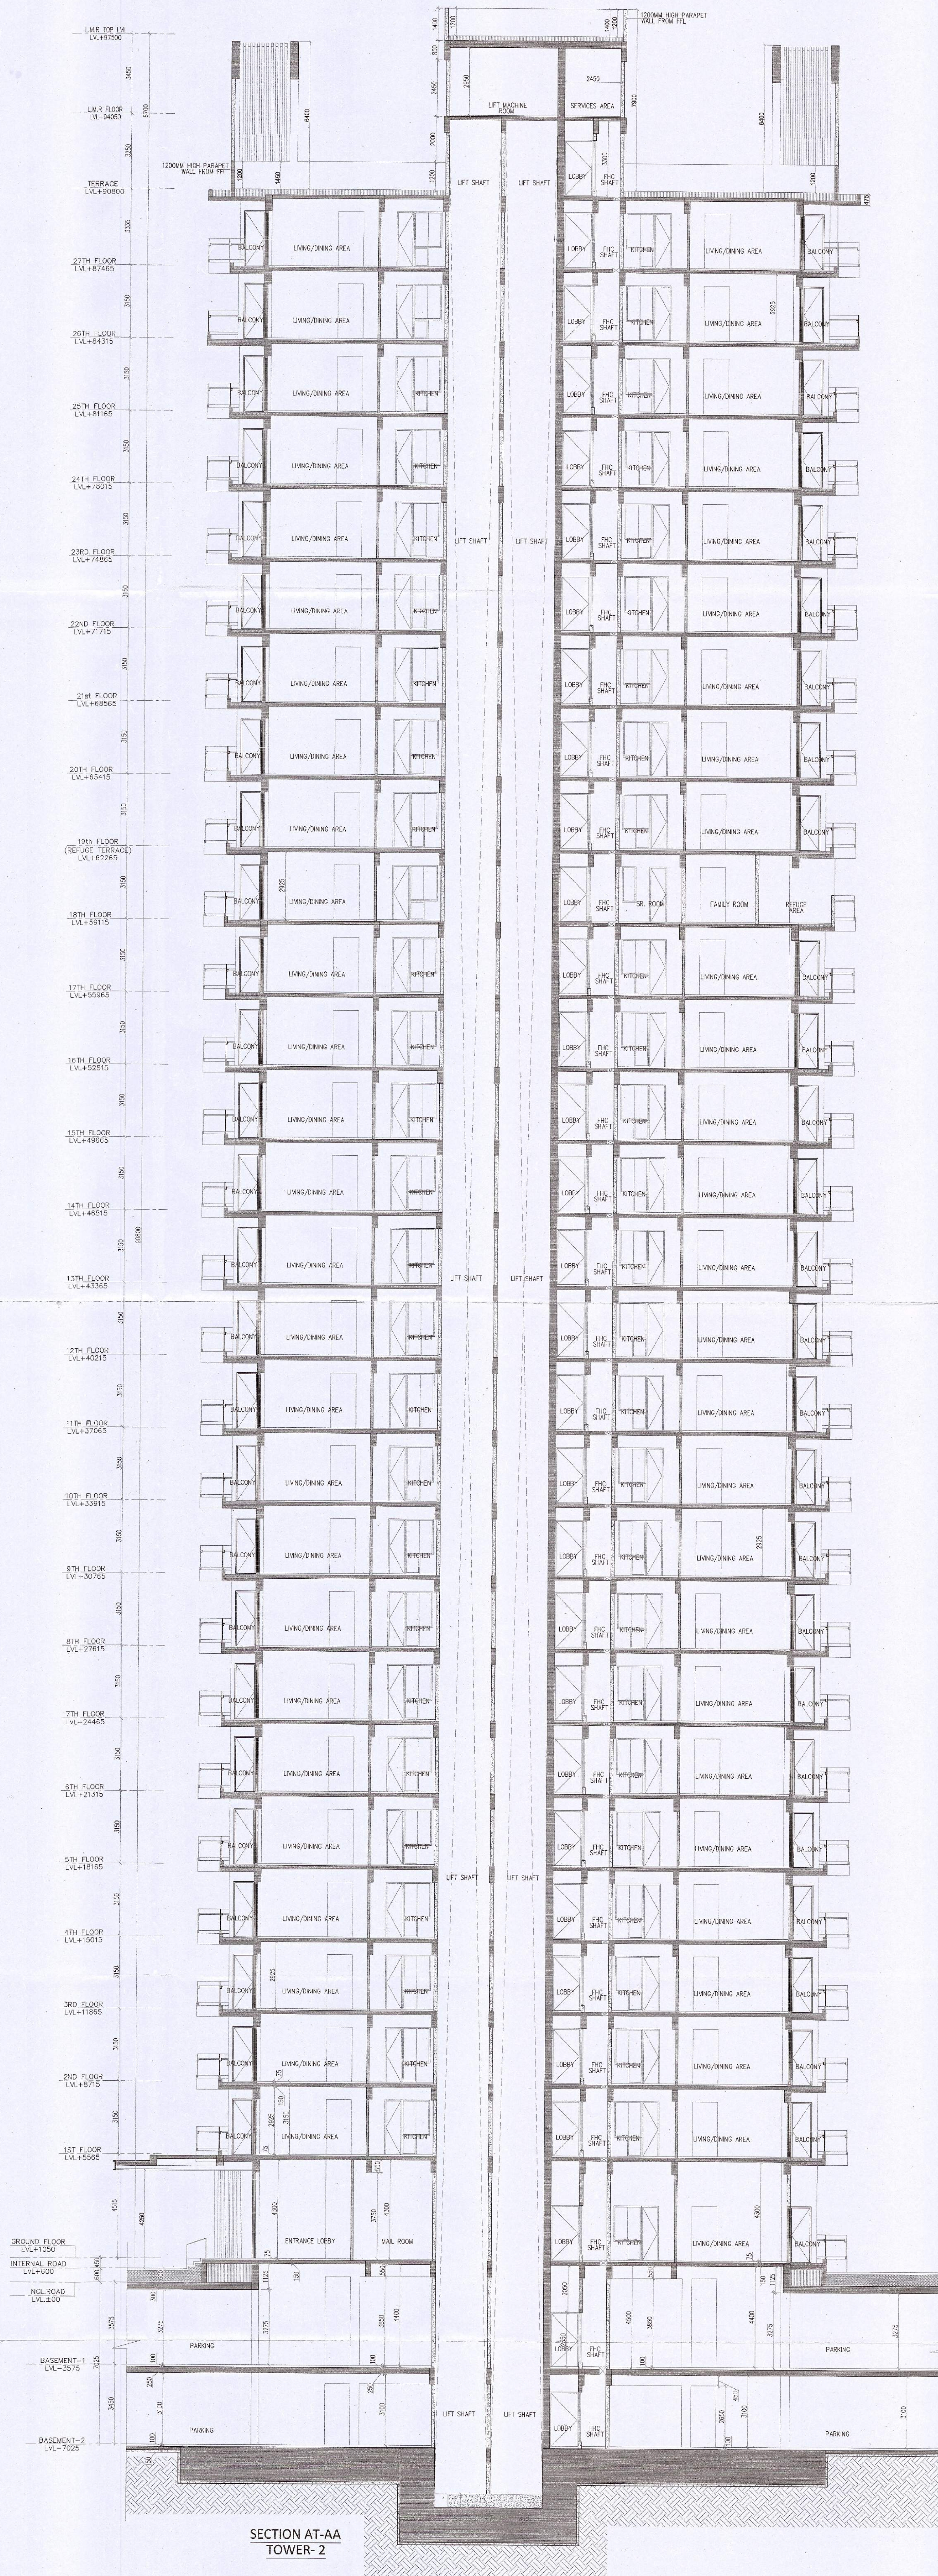

Note :-
1. BUILDING WILL BE DESIGNED (STRUCTURES) AS PER RELEVANT IS CODES FOR EARTH QUAKE RESISTANCE.
2. BUILDING IS HAS AUTOMATIC SPRINKLER SYSTEM ON ALL FLOORS.

LEGEND :-

PROJECT:-
PROPOSED GROUP HOUSING SITE MEASURING 9.53 ACRES IN RESIDENTIAL PLOTTED COLONY MEASURING 177.86 ACRES (LICENSE NO. 10 OF 2009 DATED DT.21.05.2009, LICENSE NO. 113 OF 2011 DATED 22.12.2011 & LICENSE NO. 117 OF 2022 DATED 23.08.2022) IN SECTOR 65 & 62, GURUGRAM BEING DEVELOPED BY ACTIVE PROMOTERS AND OTHERS IN COLLABORATION WITH EMAAR INDIA LTD (FORMERLY KNOWN AS EMAAR MGF LAND LTD)

ARCHITECT:-

DSP DESIGN ASSOCIATES PVT. LTD.
Architects & Interior Designers

6th Floor, Dewchand House, Shri Nagar Extn, Dr. Ambedkar Road, Opposite Noida Centre, Work, Noida-201301
Tel: +91 22 4215 1800
Web: www.dspdesign.co.in

MUMBAI • BENGALURU • PUNE • NEW DELHI • HYDERABAD

Associate Architects

RSMS ARCHITECTS
ARCHITECTS

RSMS ARCHITECTS PVT. LTD.
69, Nora Niwas Bhawani Kunj (Behind D2), Vasant Kunj, New Delhi-110070.
Tel: 011-26898616, 26898617
www.rsms-arch.com

SANCTIONED
TO BE READ WITH THIS OFFICE
MEMO NO: 22966
DATED: 12-07-2023

Architect (H.O.) STP (H.O.) STP (G) STP (H.O.) STP (G)
Member Water Supply Member Water Supply
BPAC BPAC BPAC BPAC
AD PA AP (H.O.) AP (H.O.)
Rajiv Arora Bhatti J.D. (H.O.)
DIT (H.O.)
Member BPAC

OWNER'S SEAL & SIGNATURE

ARCHITECT'S SEAL & SIGNATURE

FOR DSP
Manmeet Singh Bhat
Architect (H.O.)
CIN:200303048

FEB.-2023. Scale : 1:100

Drawing Title:- SECTION-AA TOWER-2

Drawing No:- T2-08