


MUMTY & MACHINE ROOM AREA
TOWER-1


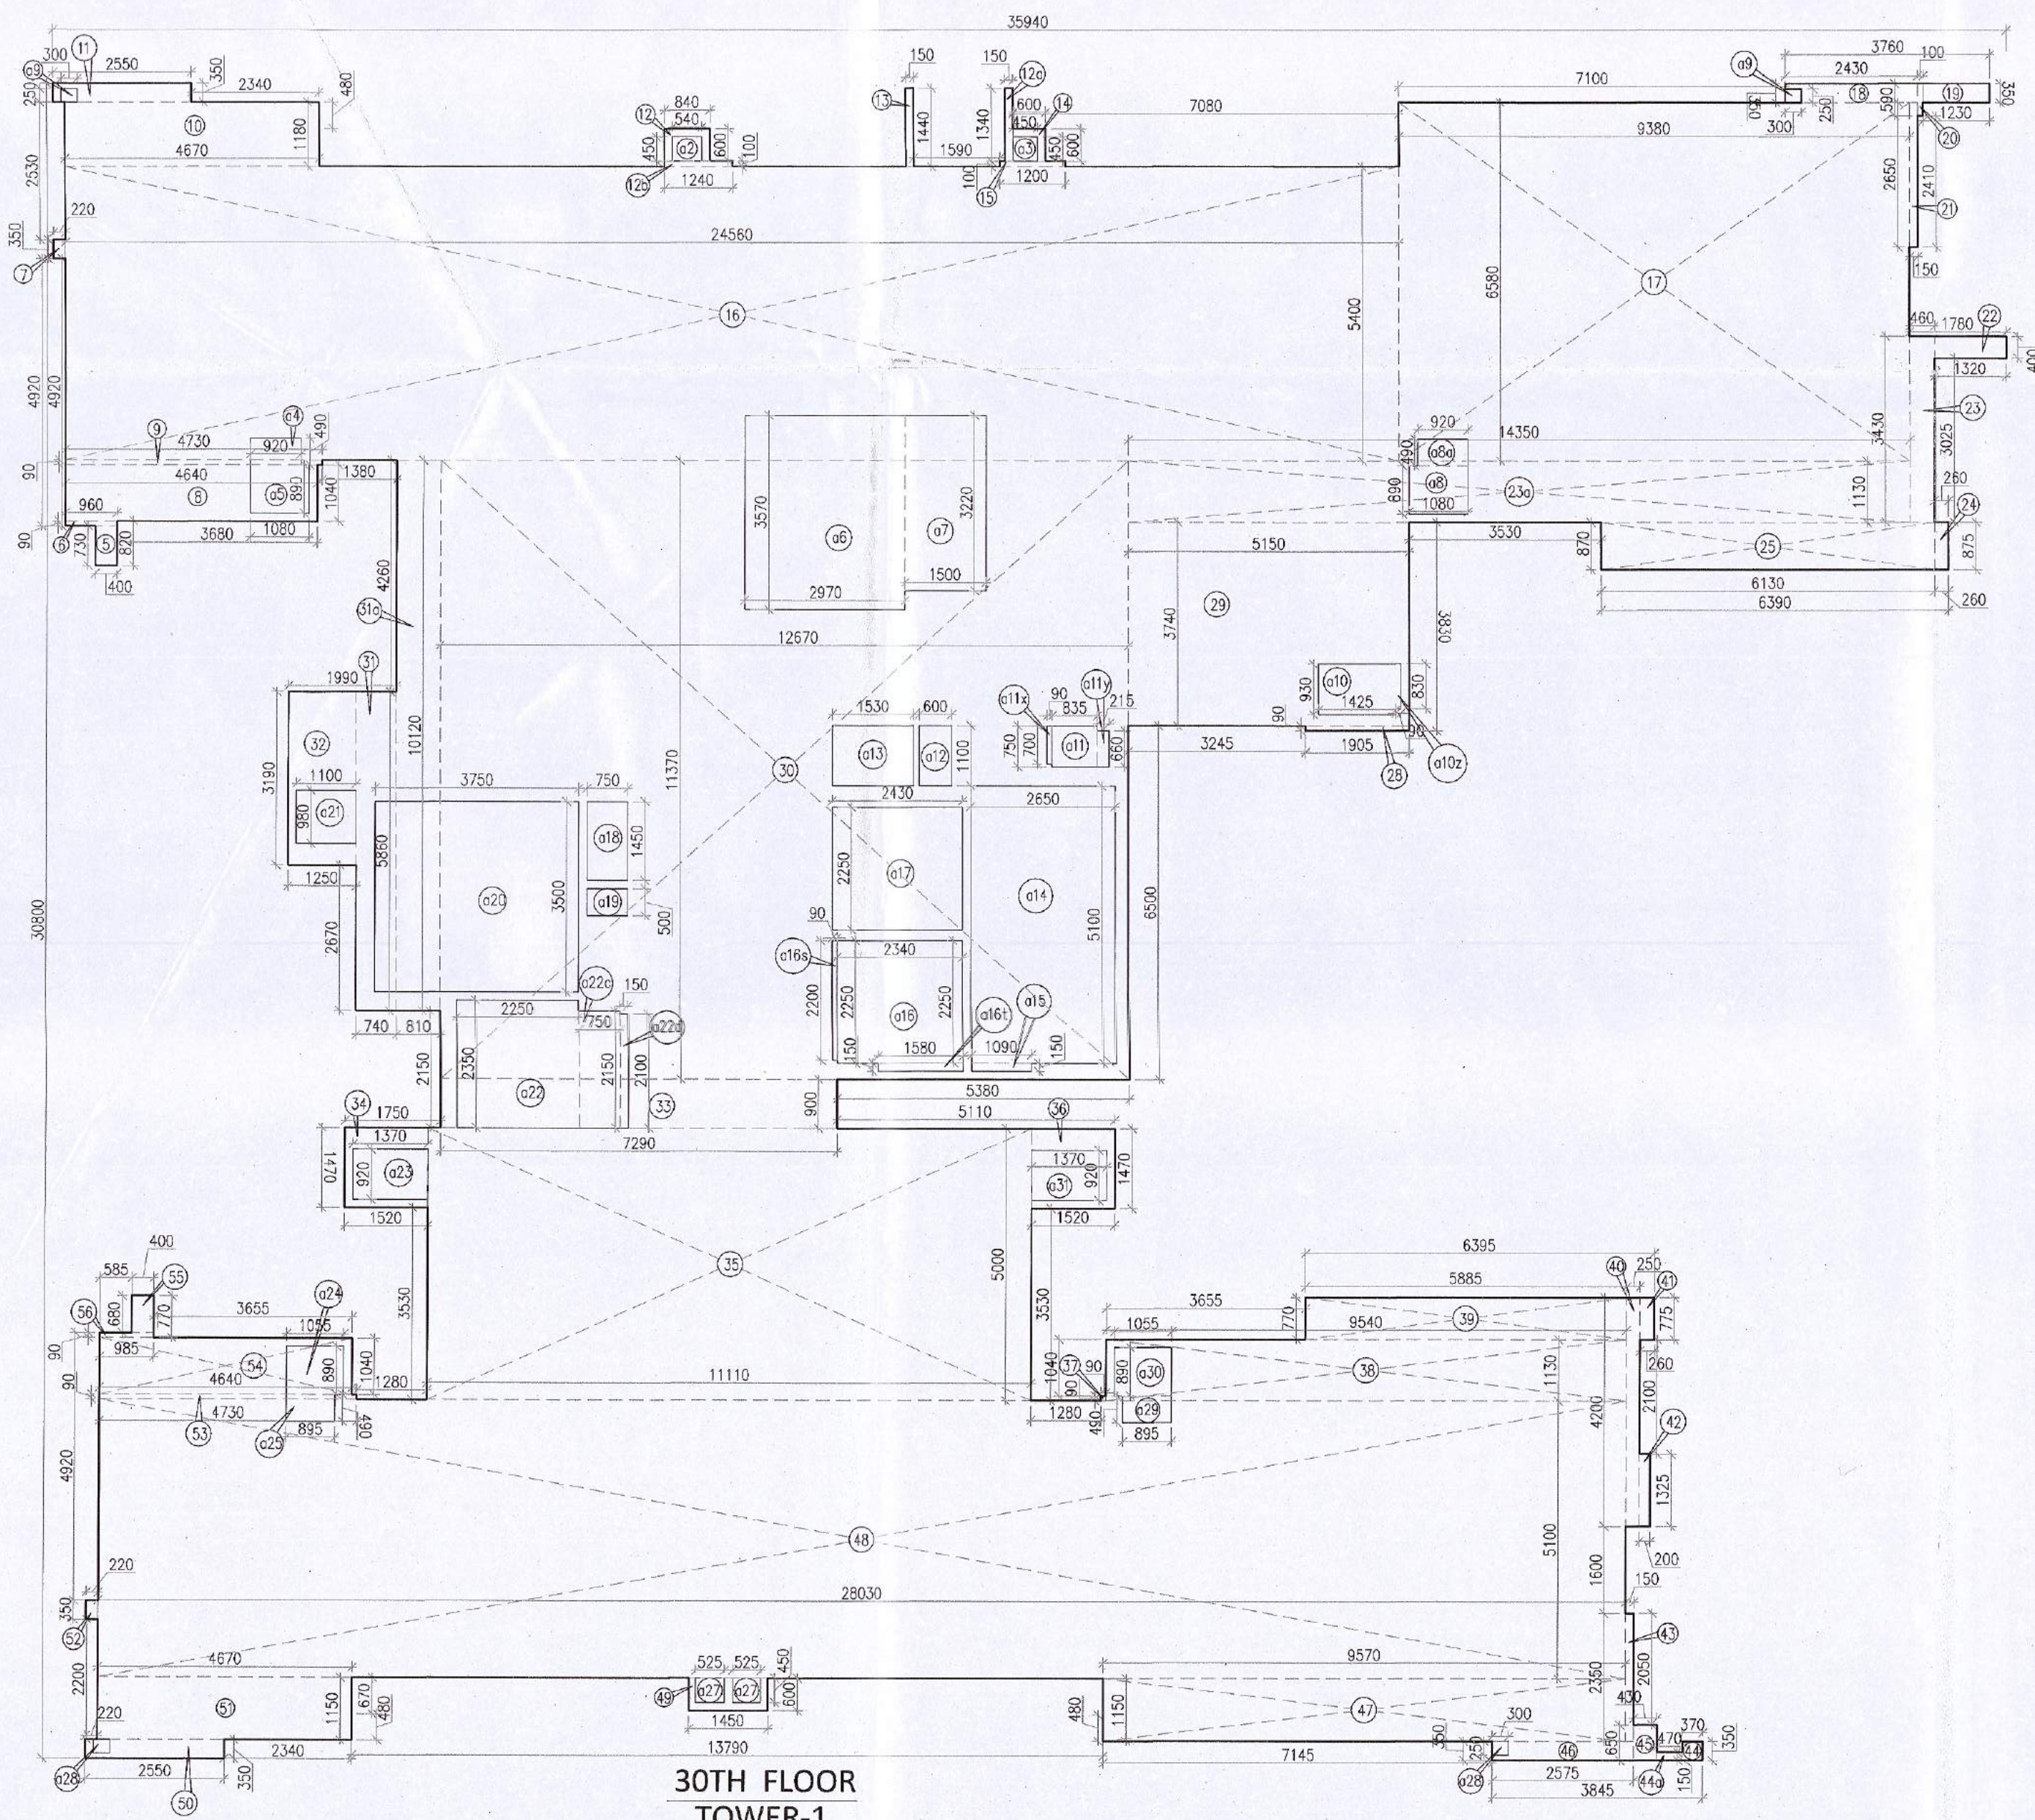


30TH FLOOR
TOWER-1

TOTAL FAR AREA 27th FLOOR (TOWER-1)			=	GROSS - A	-	GROSS - B	
			=	767.485	-	77.164	
			=	690.322			SQM
BUILT UP AREA OF 27th FLOOR (TOWER-1)							
GROSS - C							
#20	=	1	X	3.750	X	3.500	= 13.125 SQM
#14	=	1	X	2.650	X	5.100	= 13.515 SQM
#15	=	1	X	1.090	X	0.150	= 0.164 SQM
				TOTAL			= 26.804 SQM
TOTAL BUILT UP AREA OF 27th FLOOR (TOWER-1)			=	FAR AREA	+	GROSS - C	
			=	690.322	+	26.804	
			=	717.125			SQM

TOTAL FAR AREA OF 30TH FLOOR (TOWER-1)		=	GROSS - A		-	GROSS - B		
		=	565.540		-	77.001		
			588.489					SOM
GROSS - C		BUILT UP AREA OF 30TH FLOOR (TOWER-1)						
g20	=	1	X	3.750	X	3.500	=	13.125
g14	=	1	X	2.600	X	4.500	=	13.550
g15	=	1	X	1.000	X	0.150	=	0.164
				TOTAL		=	26.834	
								SOM
TOTAL BUILT UP AREA OF 30TH FLOOR (TOWER-1)		=	FAR AREA		+	GROSS - C		
		=	588.489		+	26.834		
		TOTAL			=	615.292		SOM

TOTAL FAR AREA OF 29TH FLOOR (TOWER-I)		=	GRS5-A	+	GRS5-B	=	77.551	
		=	608.257		608.206			SOM
BUILT UP AREA OF 29TH FLOOR (TOWER-I)								
GRS5 - C								
a20	= 1 X 3.750		3.500	=	13.125			SOM
a14	= 1 X 2.650		5.100	=	13.315			SOM
a15	= 1 X 1.090		0.150	=	0.164			SOM
			TOTAL	=	26.604			SQM
TOTAL BUILT UP AREA OF 29TH FLOOR (TOWER-I)		=	FAR AREA	+	GRS5 - C			
		=	608.206		26.604			SOM

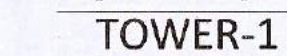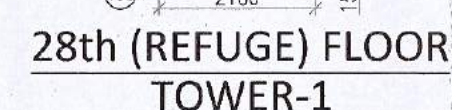

T1-05

SANCTIONED
TO BE READ WITH THIS OFFICE
MEMO NO.: 22966
DATED: 12-07-2022