
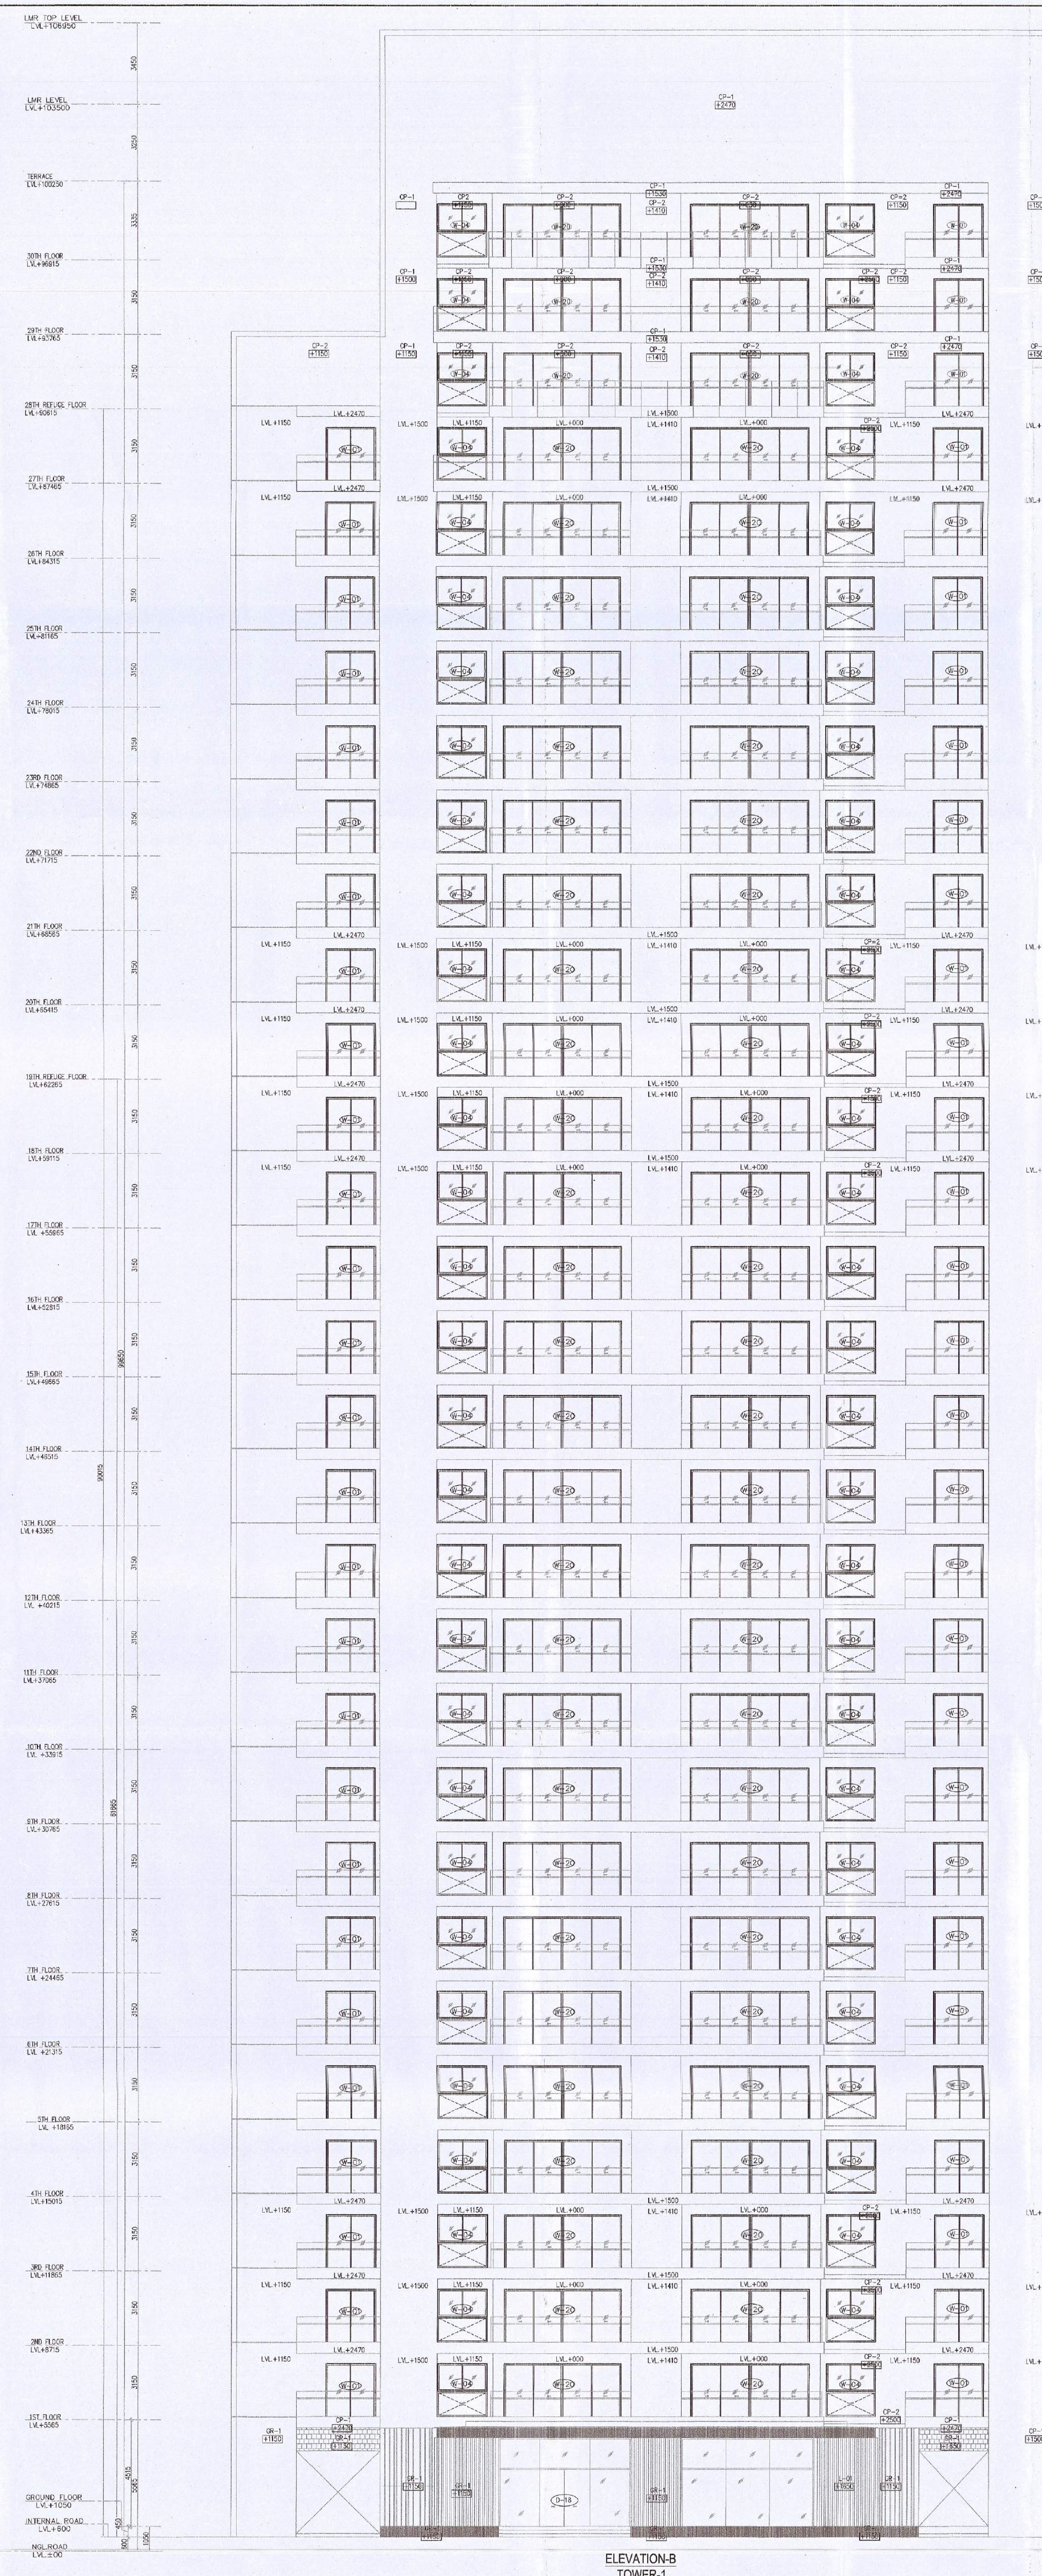


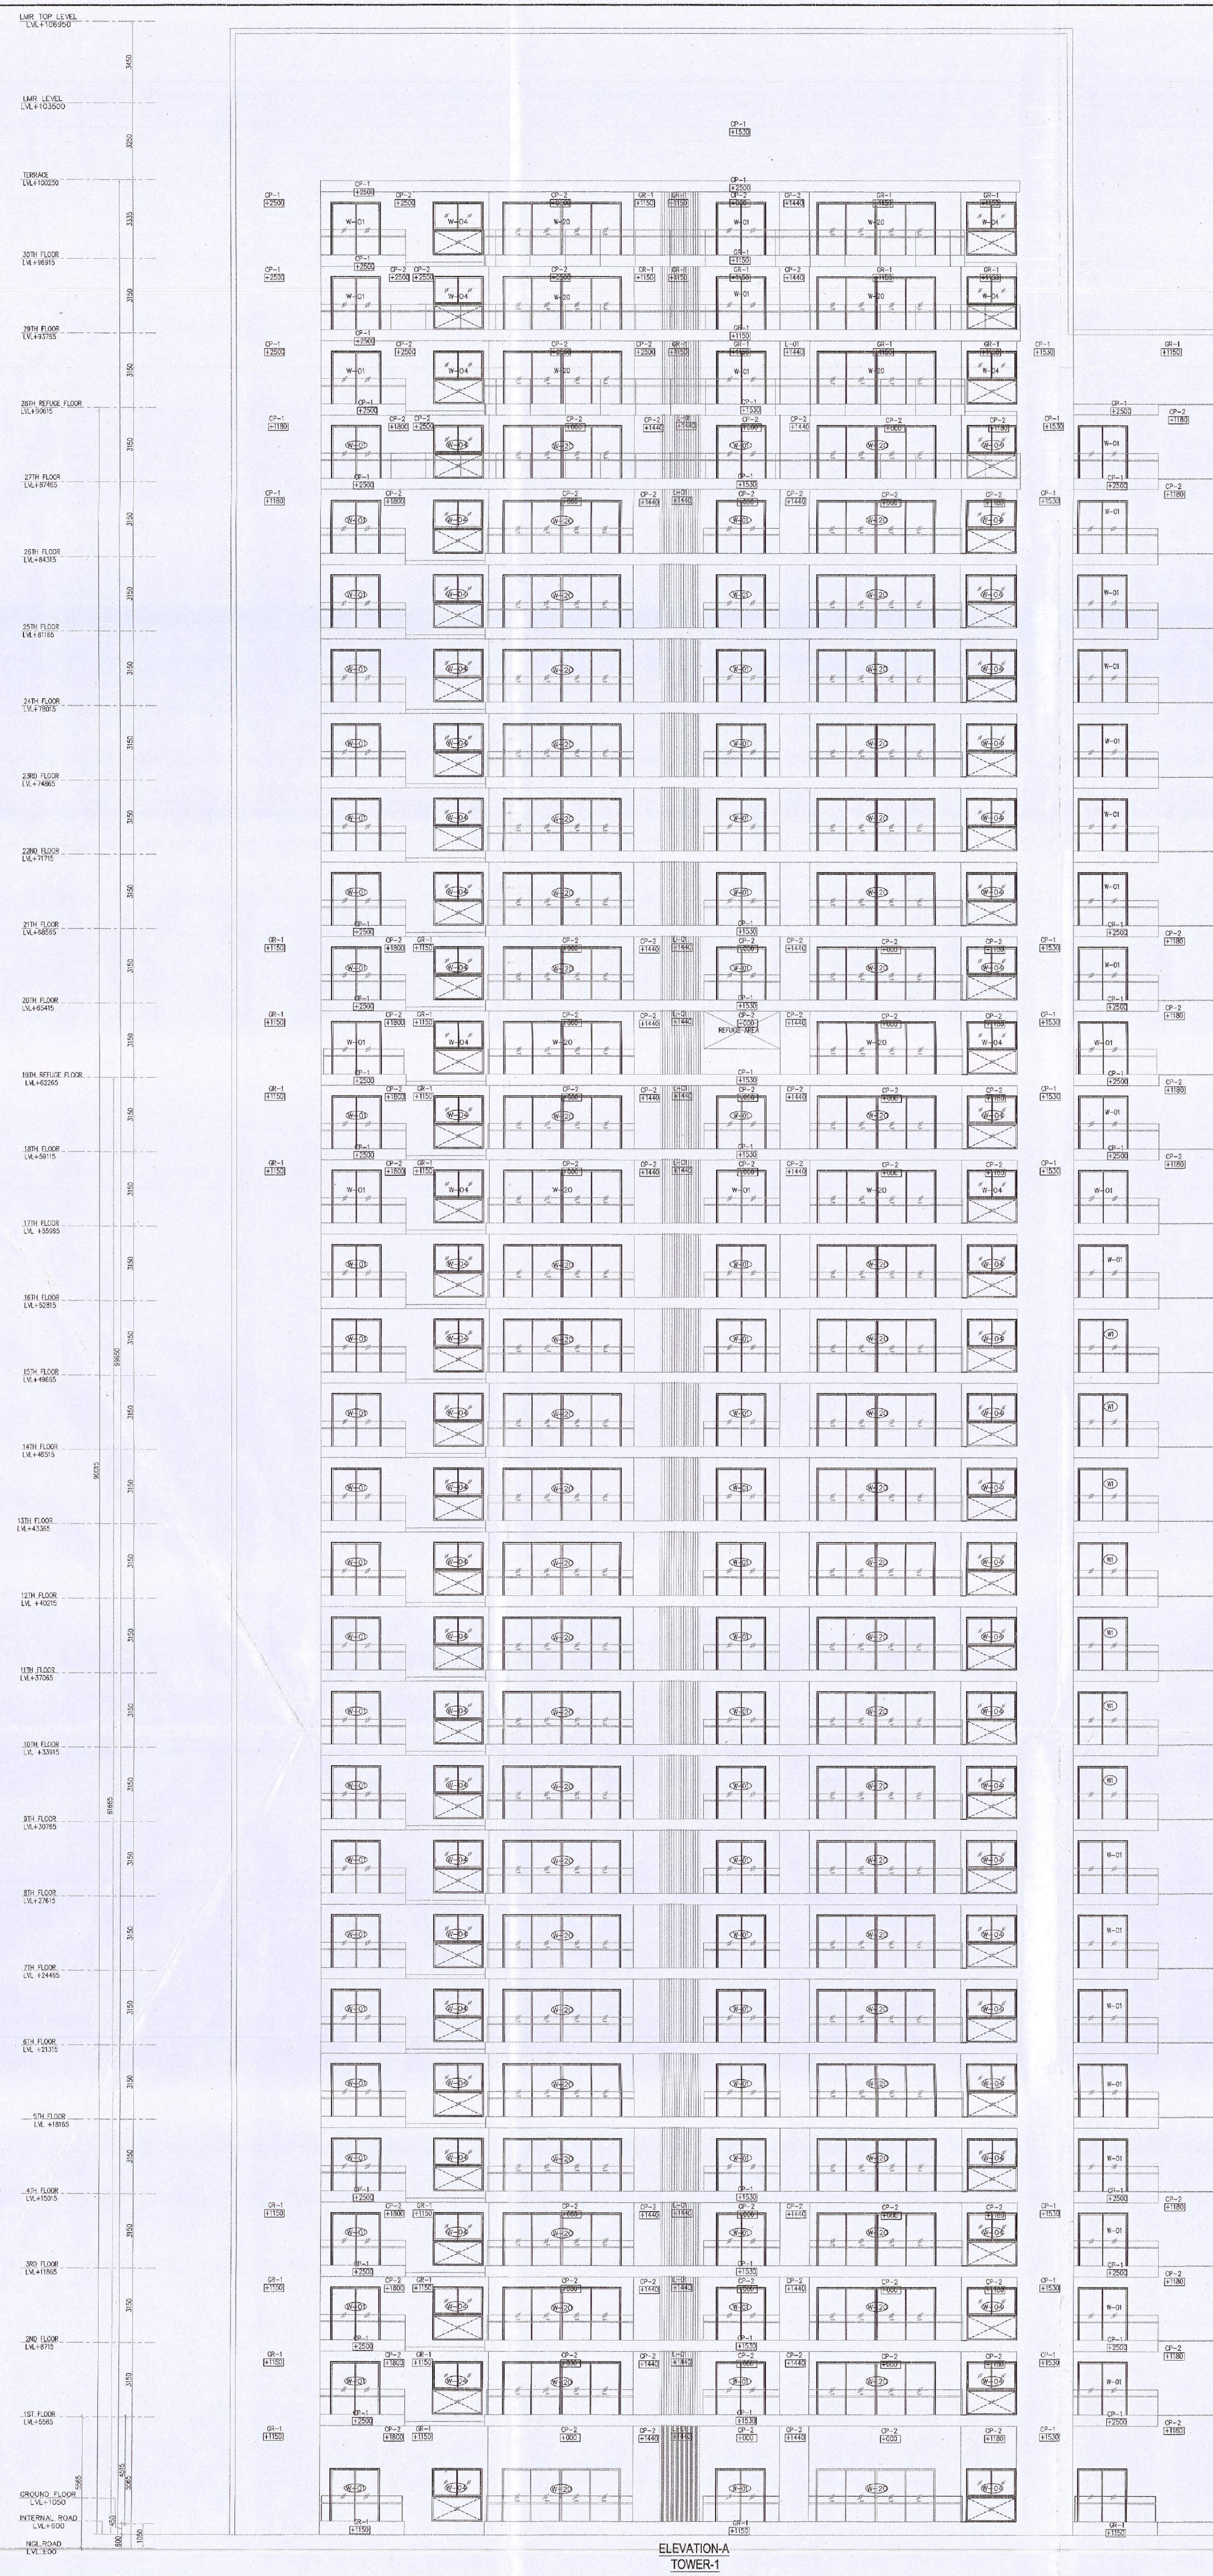

Note :-

1. BUILDING WILL BE DESIGNED (STRUCTURES) AS PER RELEVANT IS CODES FOR EARTH QUAKE RESISTANCE.
2. BUILDING IS HAS AUTOMATIC SPRINKLER SYSTEM ON ALL FLOORS.

LEGEND: —

PROJECT:-

PROPOSED GROUP HOUSING SITE MEASURING 9.53 ACRES IN RESIDENTIAL PLOTTED COLONY MEASURING 177.86 ACRES/LICENSE NO. 10 OF 2009 DATED DT.21.05.2009, LICENSE NO. 113 OF 2011 DATED 22.12.2011 & LICENSE NO. 117 OF 2022 DATED 23.08.2022) IN SECTOR 65 & 62, GURUGRAM BEING DEVELOPED BY ACTIVE PROMOTERS AND OTHERS IN COLLABORATION WITH EMAAR INDIA LTD.(FORMERLY KNOWN AS EMAAR MGF LAND LTD)

ARCHITECT:

DSP DSP DESIGN ASSOCIATES PVT. LTD.
Architects & Interior Designers

6th Floor, Devchand House, Shiv Sagar Estate, Dr Annie Besant Road, Opposite Nehru Centre, Worli, Mumbai - 400 018. Tel: +91 22 4915 1800 Web: www.dsodesign.co.in	#1002A, Tenth Floor, Times Tower, M.G. Road, Gurgaon 122002. Tel: +91 124 4221417
---	--

• MUMBAI • BENGALURU • PUNE • NEW DELHI • HYDERABAD

Associate Architects

R | S | M | S
ARCHITECTS

RSMS ARCHITECTS PVT. LTD.
69, Nora Niwas Bhawani Kunj
(Behind D2), Vasant Kunj,
New Delhi-110070.
Tel.: 011-26898616, 26898617
www.rsms-arch.com

OWNER'S SEAL
& SIGNATURE

ARCHITECT'S SEAL
& SIGNATURE

FOR D

Manmeet Singh Bali
Architect (B.Arch, MCA)
CA/2003/30346

FEB.-2023

Drawing Title: —

Scale : 1:100

[illegible]

FMD-62

Drawing No:—

T1-06