



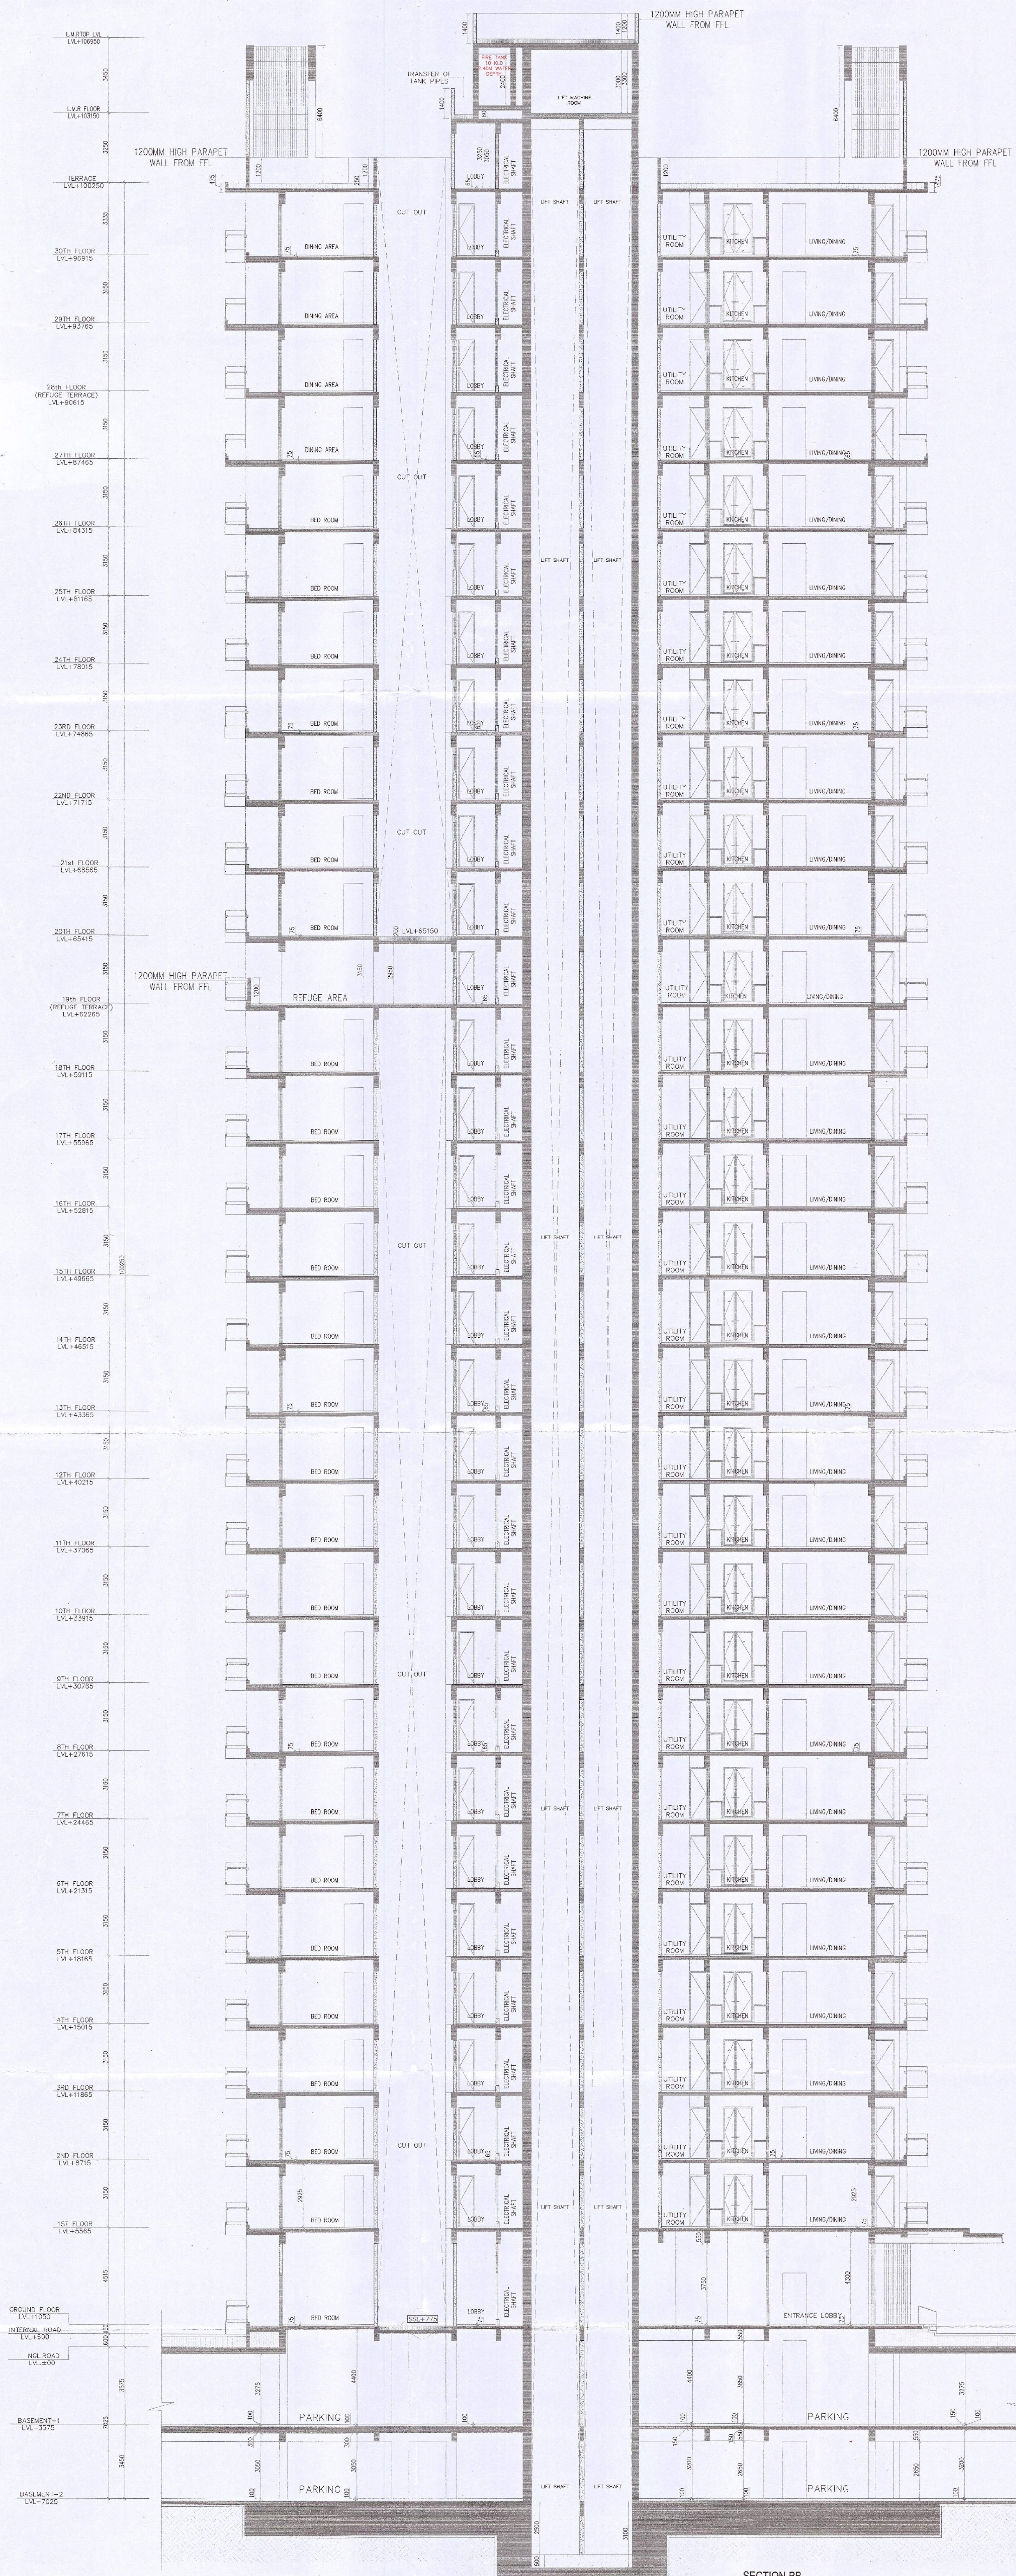

SECTION-BB
TOWER-1

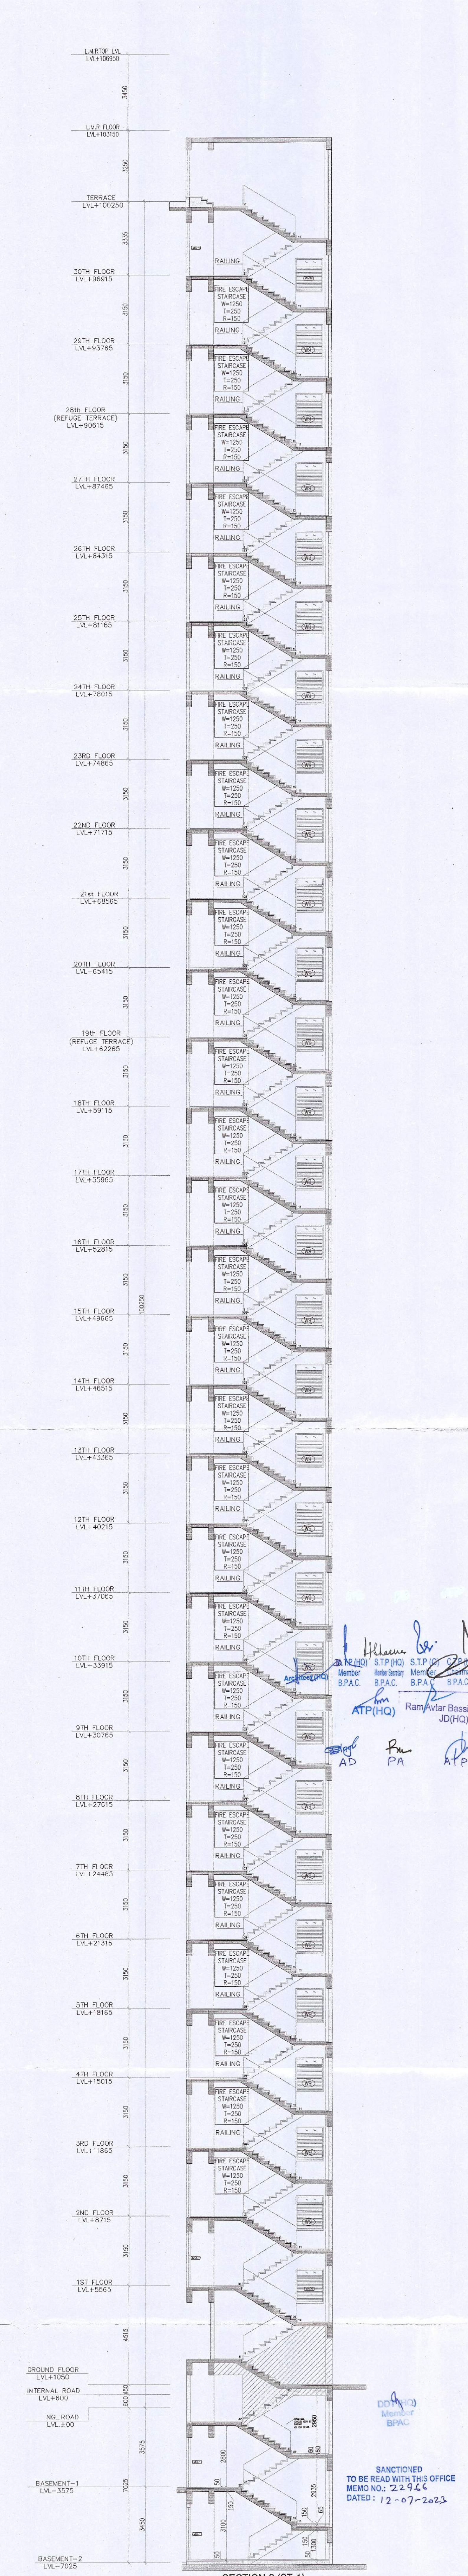

SECTION-2 (ST-1)
TOWER-1

Note :-

- BUILDING WILL BE DESIGNED (STRUCTURES) AS PER RELEVANT IS CODES FOR EARTH QUAKE RESISTANCE.
- BUILDING IS HAS AUTOMATIC SPRINKLER SYSTEM ON ALL FLOORS.

LEGEND :-

PROJECT:-

PROPOSED GROUP HOUSING SITE MEASURING 9.53 ACRES IN RESIDENTIAL PLOTTED COLONY MEASURING 177.86 ACRES/LICENSE NO. 10 OF 2009 DATED DT.21.05.2009/LICENSE NO. 113 OF 2011 DATED 22.12.2011 & LICENSE NO. 117 OF 2022 DATED 23.08.2022 IN SECTOR 65 & 62, GURUGRAM BEING DEVELOPED BY ACTIVE PROMOTERS AND OTHERS IN COLLABORATION WITH EMAAR INDIA LTD (FORMERLY KNOWN AS EMAAR MGF LAND LTD)

ARCHITECT:-

DSP DSP DESIGN ASSOCIATES PVT. LTD.
Architects & Interior Designers

6th Floor, Dewchand House, Shiv Sagar Estate, Ch. Anand, Sector 65, Gurgaon, Haryana - 122002. Tel: +91 22 4515 1800. Web: www.dspdesign.co.in

#1022A, Tenth Floor, Times Tower, M.C. Road, Gurgaon 122002. Tel: +91 124 4227417

MUMBAI • BENGALURU • PUNE • NEW DELHI • HYDERABAD

Associate Architects

RISMS ARCHITECTS

RSMS ARCHITECTS PVT. LTD.
69, Nara Niwas Bhawan Kunj (Behind D2), Vasant Kunj, New Delhi-110070.
Tel: 011-26898616, 26898617
www.rsms-arch.com

OWNER'S SEAL & SIGNATURE

ARCHITECT'S SEAL & SIGNATURE

FOR DSP
Mannmeet Singh Bhat
Applied (BArch, 2023)
CAREER 2023/09/01

FEB.-2023. Scale : 1:100

Drawing Title:- SECTION-BB & 02 TOWER-01

Drawing No:- T1-09