



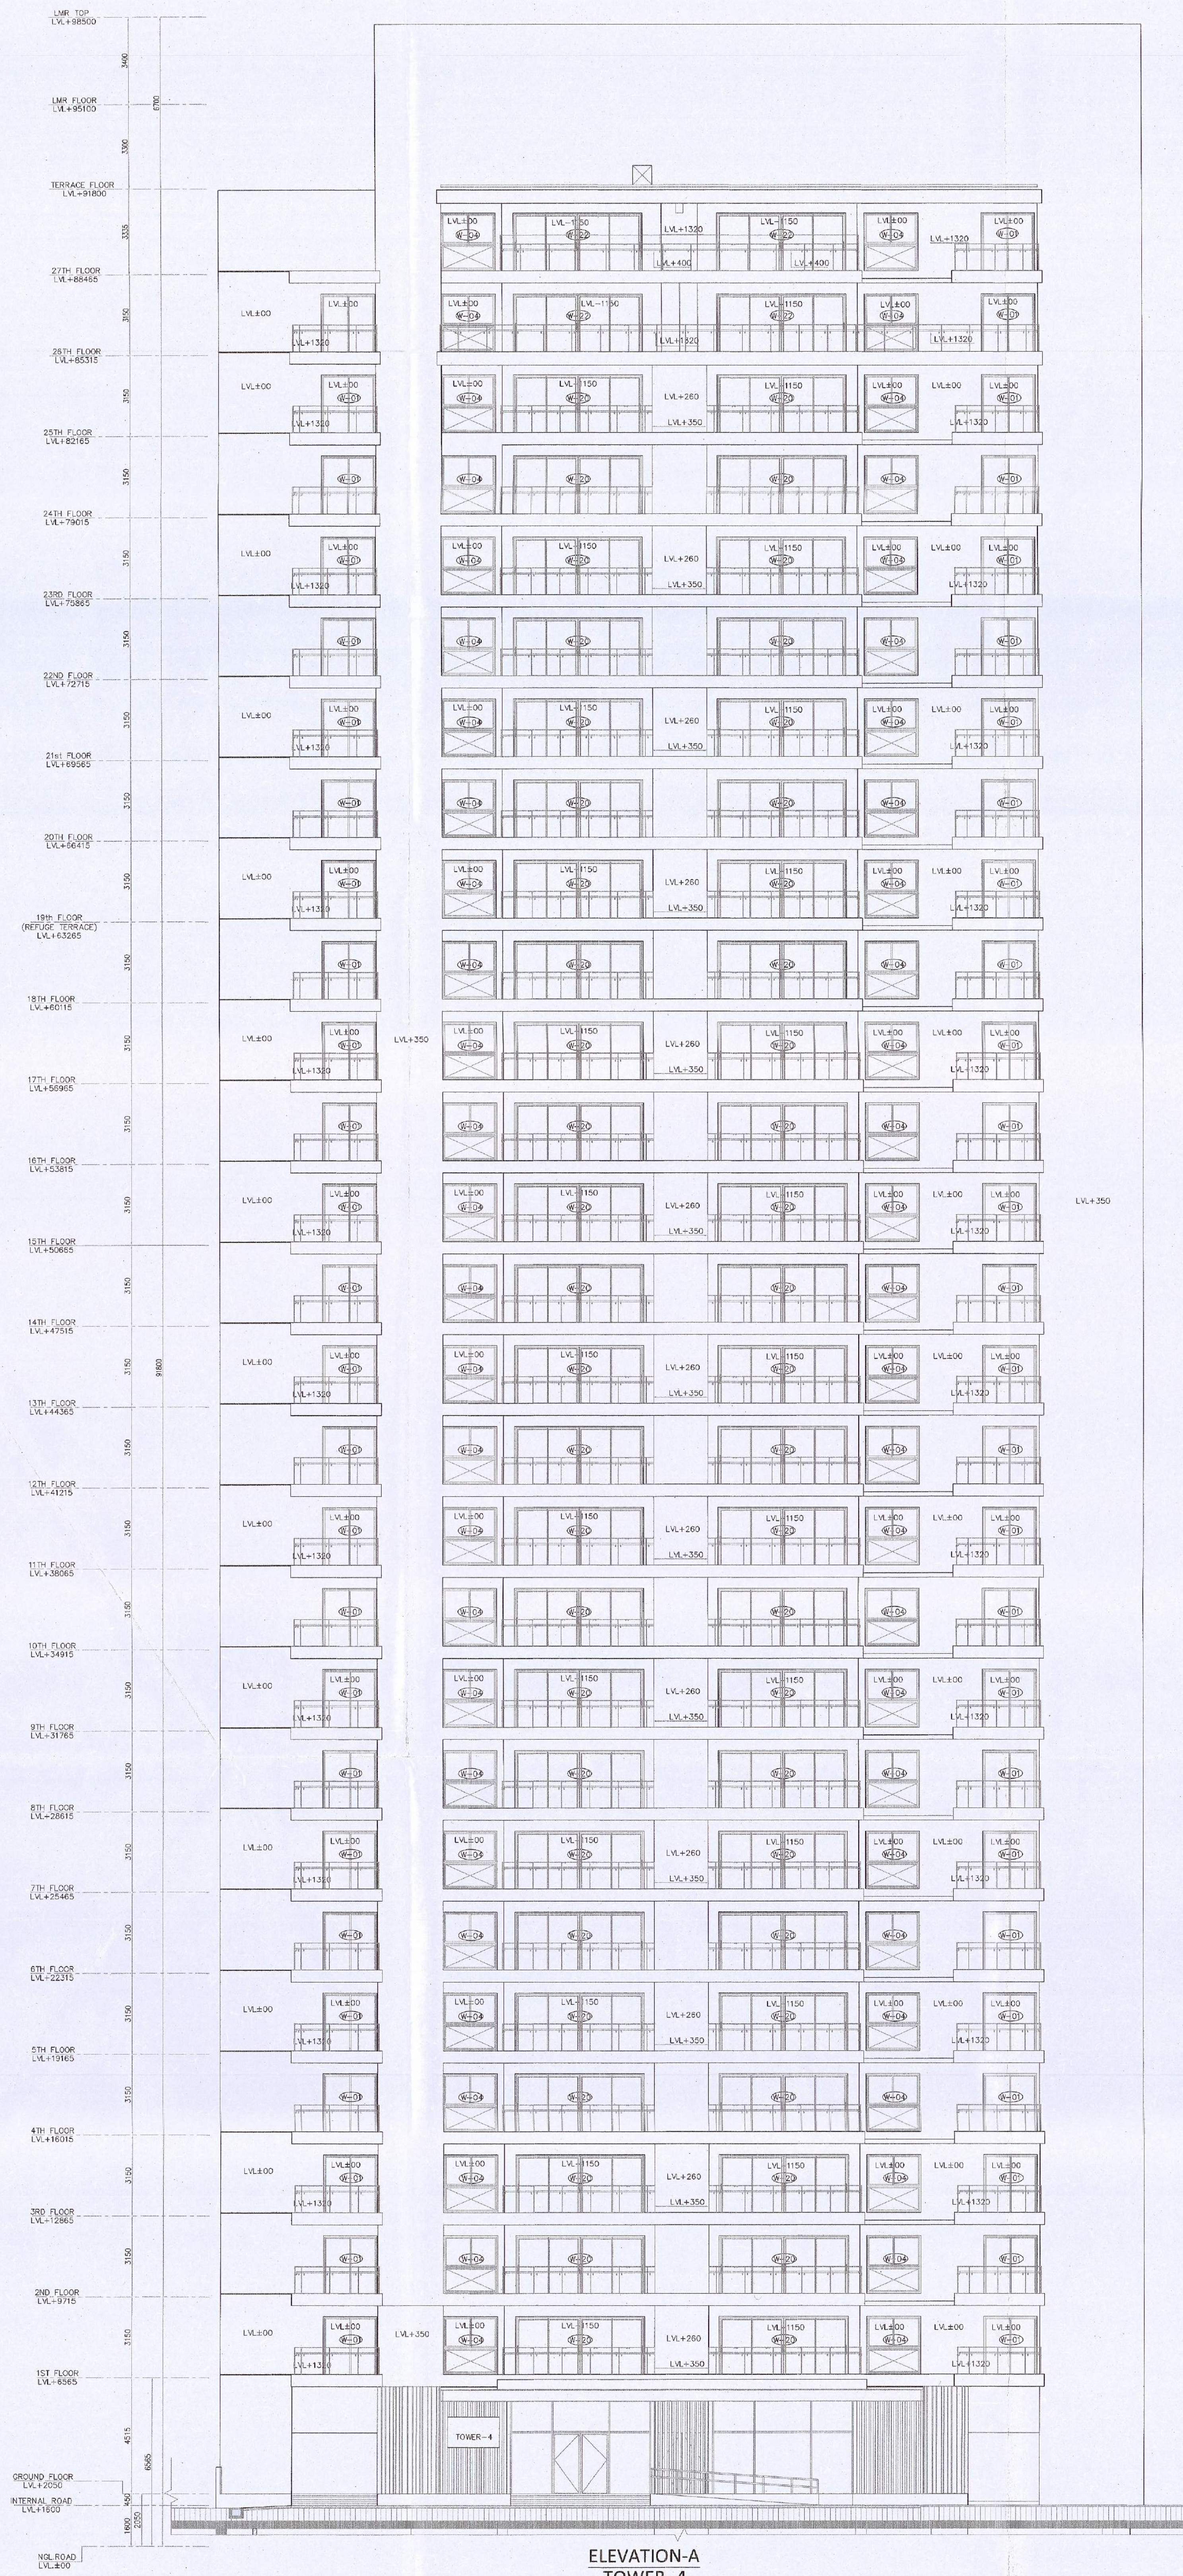

ELEVATION-A
TOWER-4

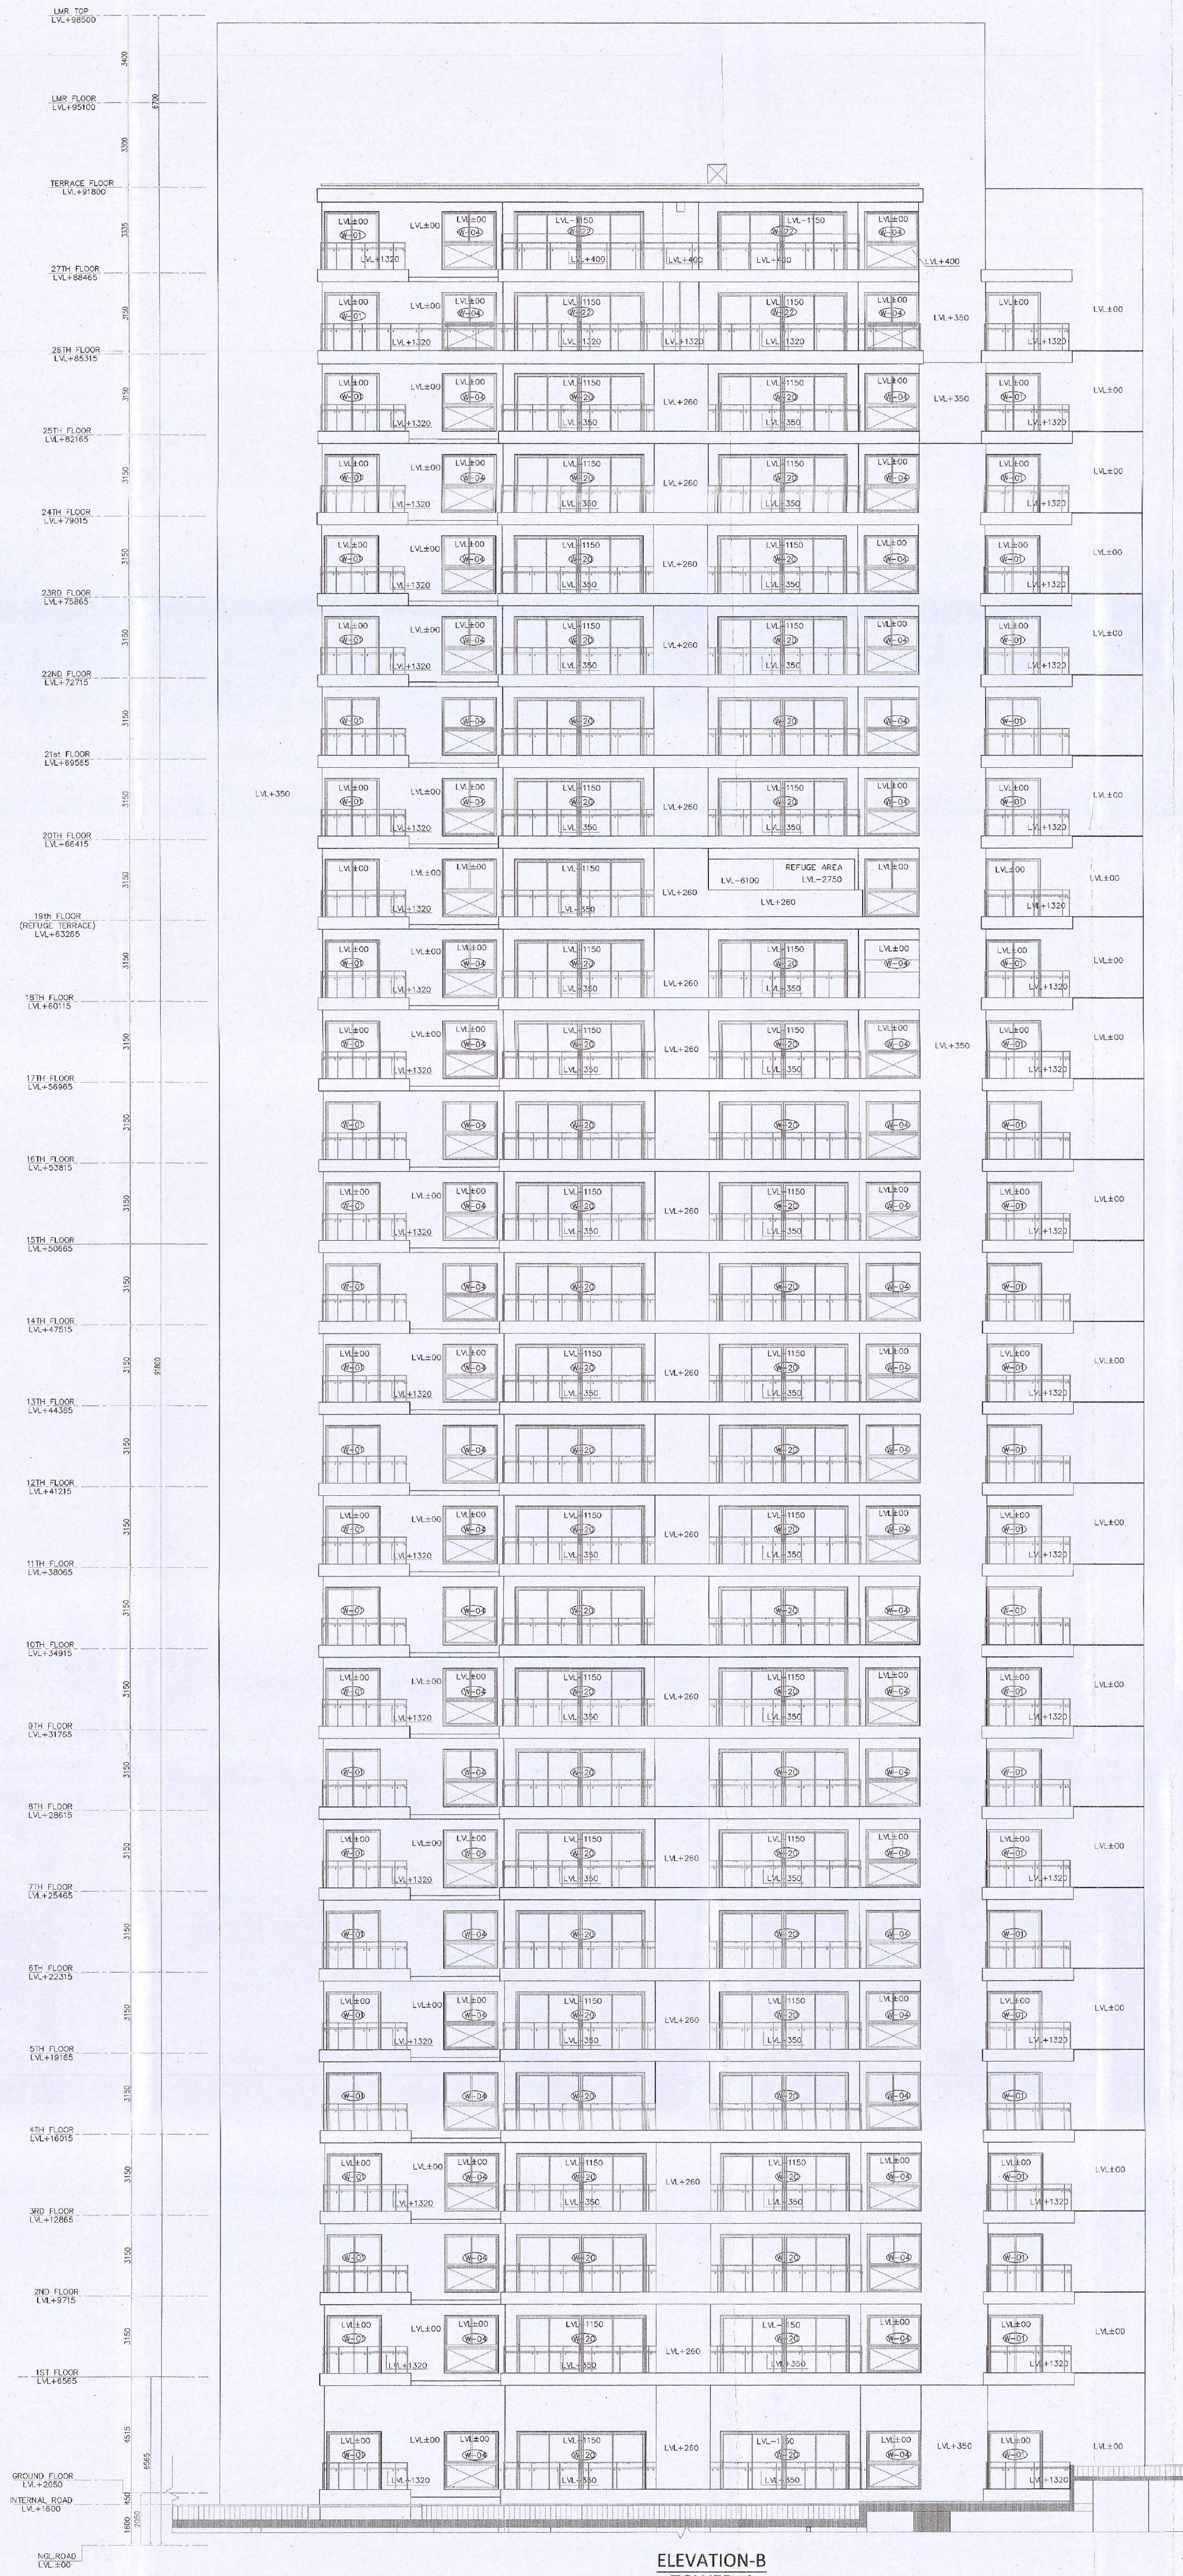

ELEVATION-B
TOWER-4

Note :-
1. BUILDING WILL BE DESIGNED (STRUCTURES) AS PER RELEVANT IS CODES FOR EARTH QUAKE RESISTANCE.
2. BUILDING IS HAS AUTOMATIC SPRINKLER SYSTEM ON ALL FLOORS.

LEGEND:-

PROJECT:-
PROPOSED GROUP HOUSING SITE MEASURING 9.53 ACRES IN RESIDENTIAL PLOTTED COLONY MEASURING 177.86 ACRES/LICENSE NO. 10 OF 2009 DATED DT.21.05.2009, LICENSE NO. 113 OF 2011 DATED 22.12.2011 & LICENSE NO. 117 OF 2022 DATED 23.08.2022 IN SECTOR 65 & 62, GURUGRAM BEING DEVELOPED BY ACTIVE PROMOTERS AND OTHERS IN COLLABORATION WITH EMAAR INDIA LTD (FORMERLY KNOWN AS EMAAR MGF LAND LTD)

ARCHITECT:-
DSP DSP DESIGN ASSOCIATES PVT. LTD.
Architects & Interior Designers
6th Floor, Dechand House, Shiv Sagar Estate, Dr. Ambedkar Road, Opposite Naina Centre, West, Mumbai - 400 018. Tel: +91 22 4915 1800 Web: www.dspdesign.co.in
#1002A, 10th Floor, Times Tower, M.G. Road, Changan 120002. Tel: +91 22 4221417
• MUMBAI • BENGALURU • PUNE • NEW DELHI • HYDERABAD

Associate Architects
RISIMIS ARCHITECTS
RSMIS ARCHITECTS PVT. LTD.
69, Nara Niwas Bhawan Kunj (Behind D2), Vasant Kunj, New Delhi-110070.
Tel.: 011-26898616, 26898617
www.rsmis-arch.com

OWNER'S SEAL & SIGNATURE
ARCHITECT'S SEAL & SIGNATURE
FOR DSP
Manmeet Singh Bhat
Architect (Bharat-2020)
C4202000509
FEB.-2023. Scale: 1:100 EMD-62
Drawing Title:- ELEVATION-A & B TOWER-4 Drawing No:- T2-06A