



JD. P.A. A.T.P.


- **NOTES:**
- ALL LIFTS SHALL HAVE 100% POWER BACK-UP.
- ALL ELECTRICAL INSTALLATIONS SHALL BE AS PER PROVISION OF NBC.
- FIRE-FIGHTING / SAFETY PROVISIONS WILL BE AS PER RELEVANT NBC PROVISIONS.
- BASEMENT AREA SHALL HAVE MECHANICALLY VENTILATED AS PER RELEVANT CODE.
- ALL TOILETS ARE VENTILATED AS PER HARYANA BUILDING CODE 2017.
- BUILDING HAS AUTOMATIC SPRINKLER SYSTEM WHEREVER REQUIRED BY NBC.
- BUILDING WILL BE DESIGNED (STRUCTURES) AS PER RELEVANT I.S. CODES FOR EARTHQUAKE RESISTANCE.
- ALL HIGH RISE BUILDING ARE IN INTERCONNECTED THROUGH CORRIDOR / BRIDGES.
- SOLAR PANELS OF REQUIRED CAPACITY SHALL BE PROVIDED ON ROOF TOP AS PER HAREDA /ZONING NORMS.
- ALL HANDICAP RAMPS WITH RAILING.

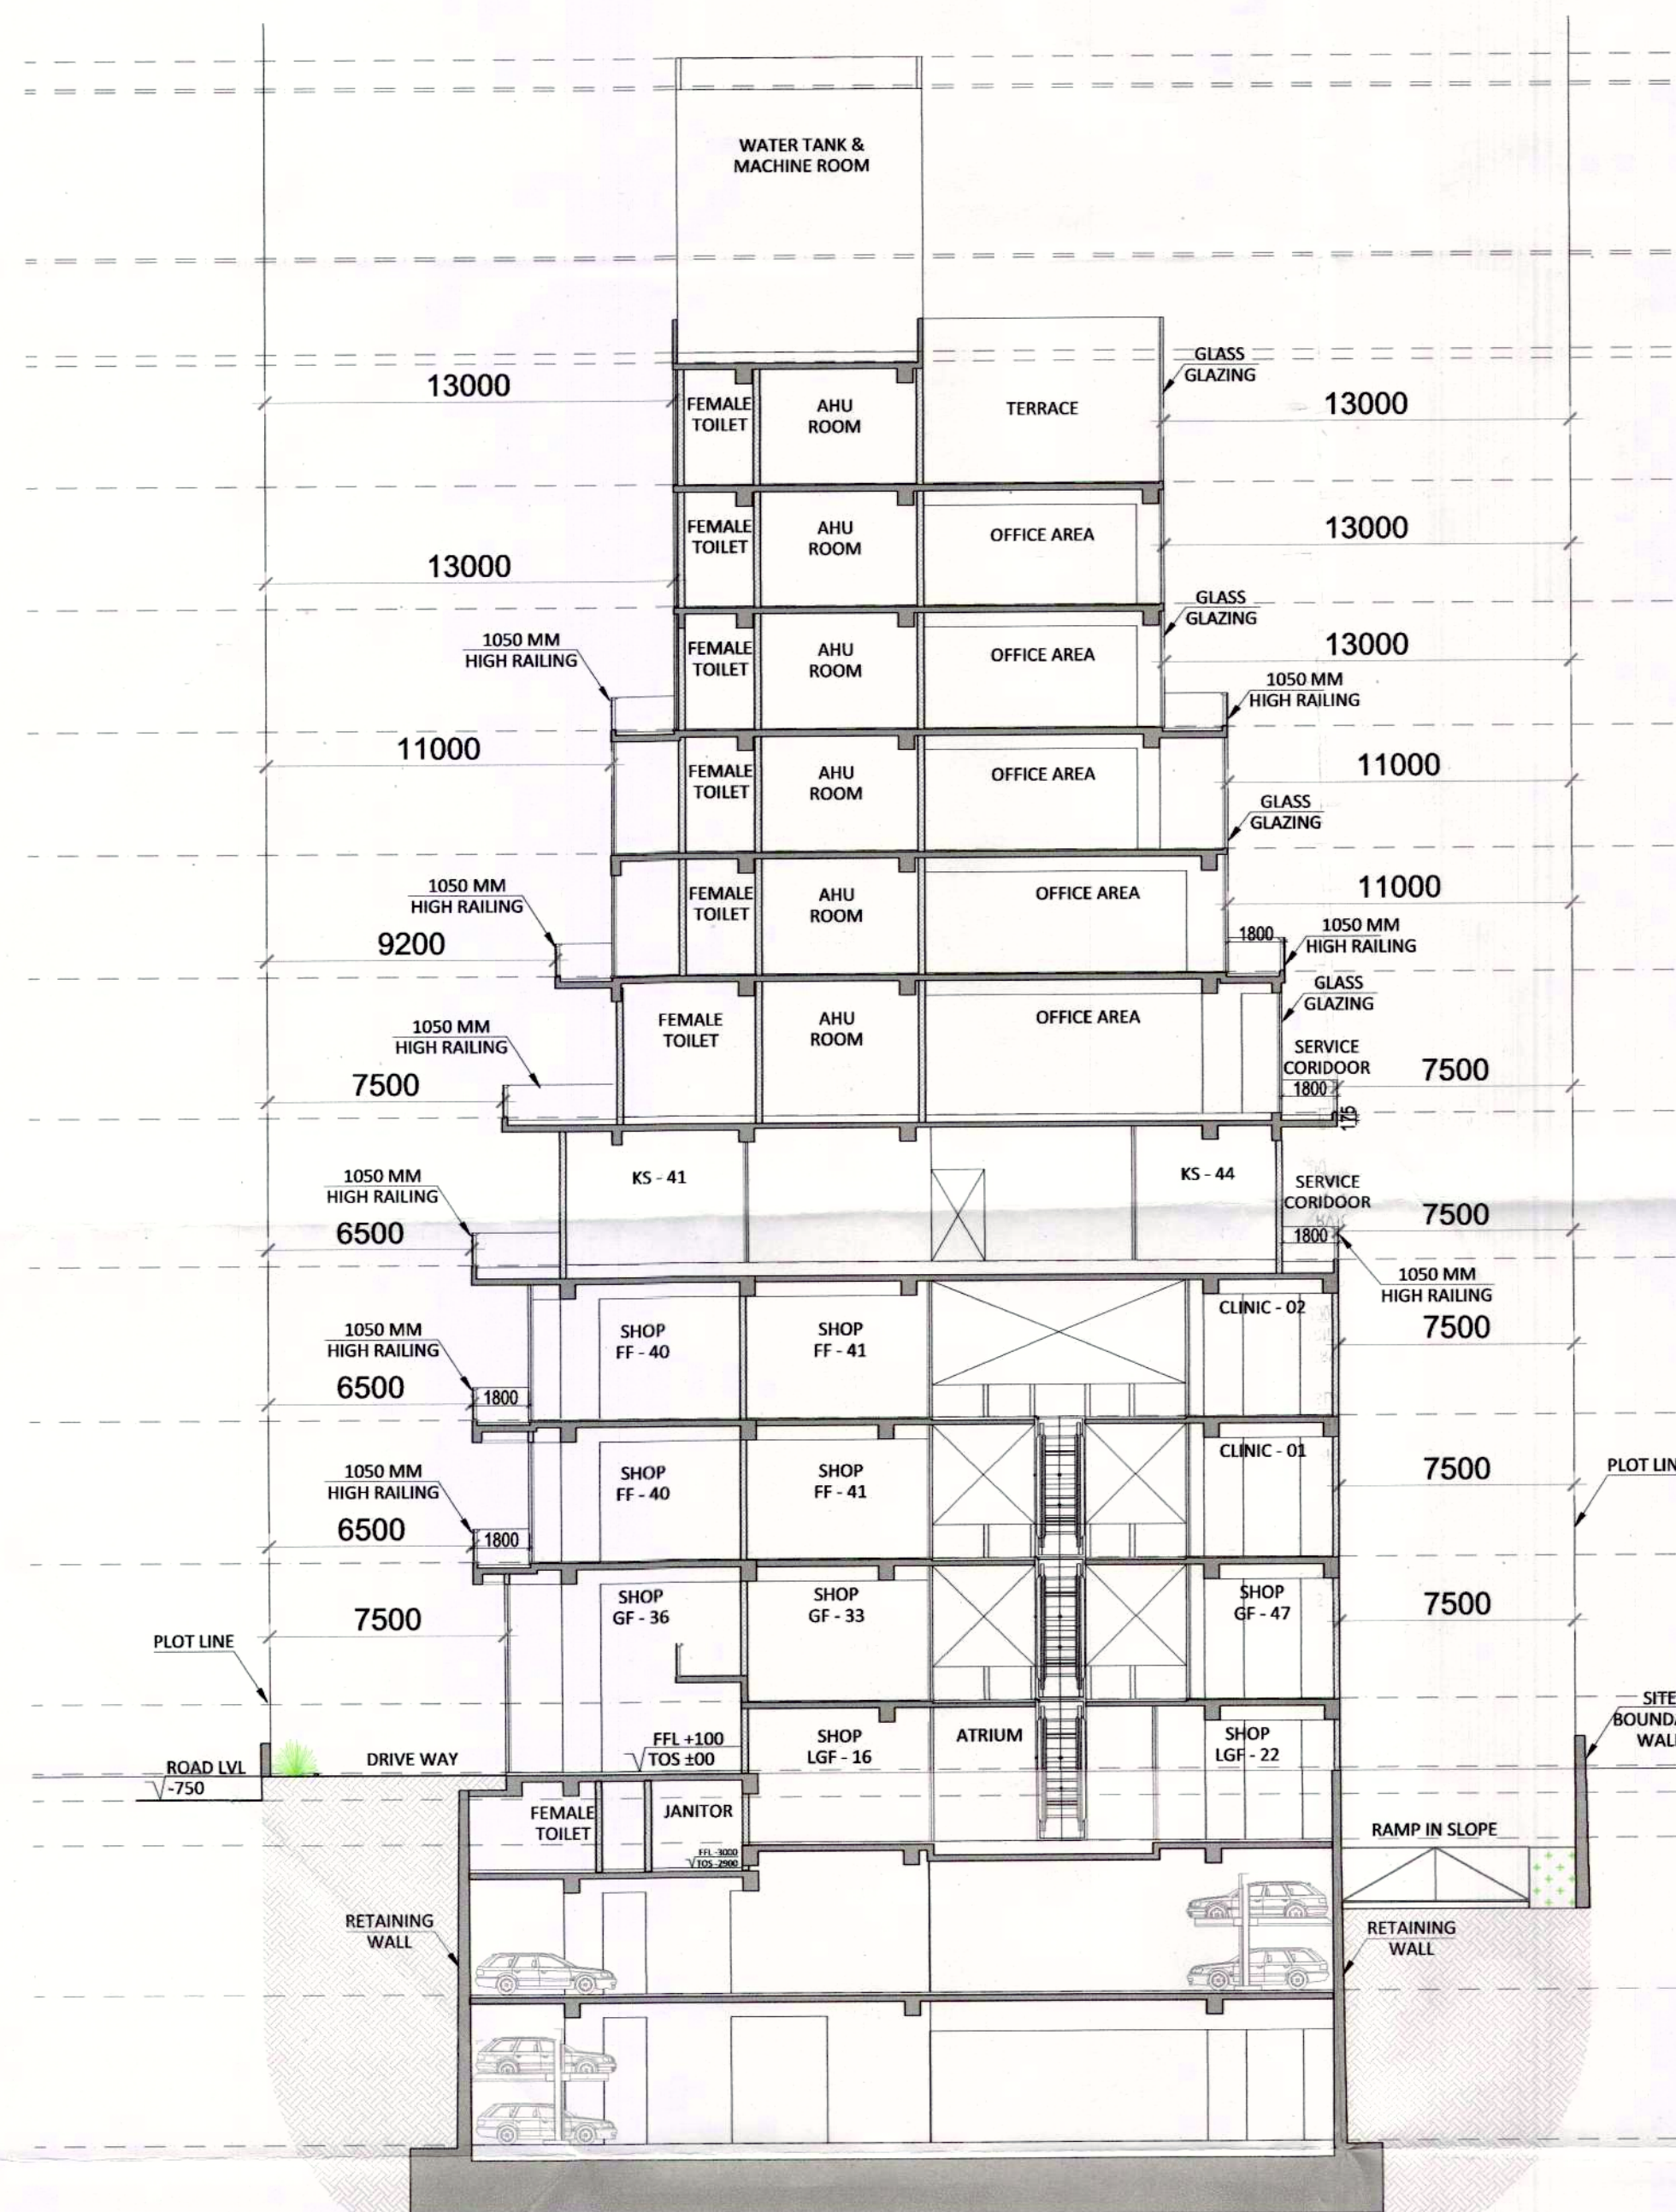

SECTION A1A1

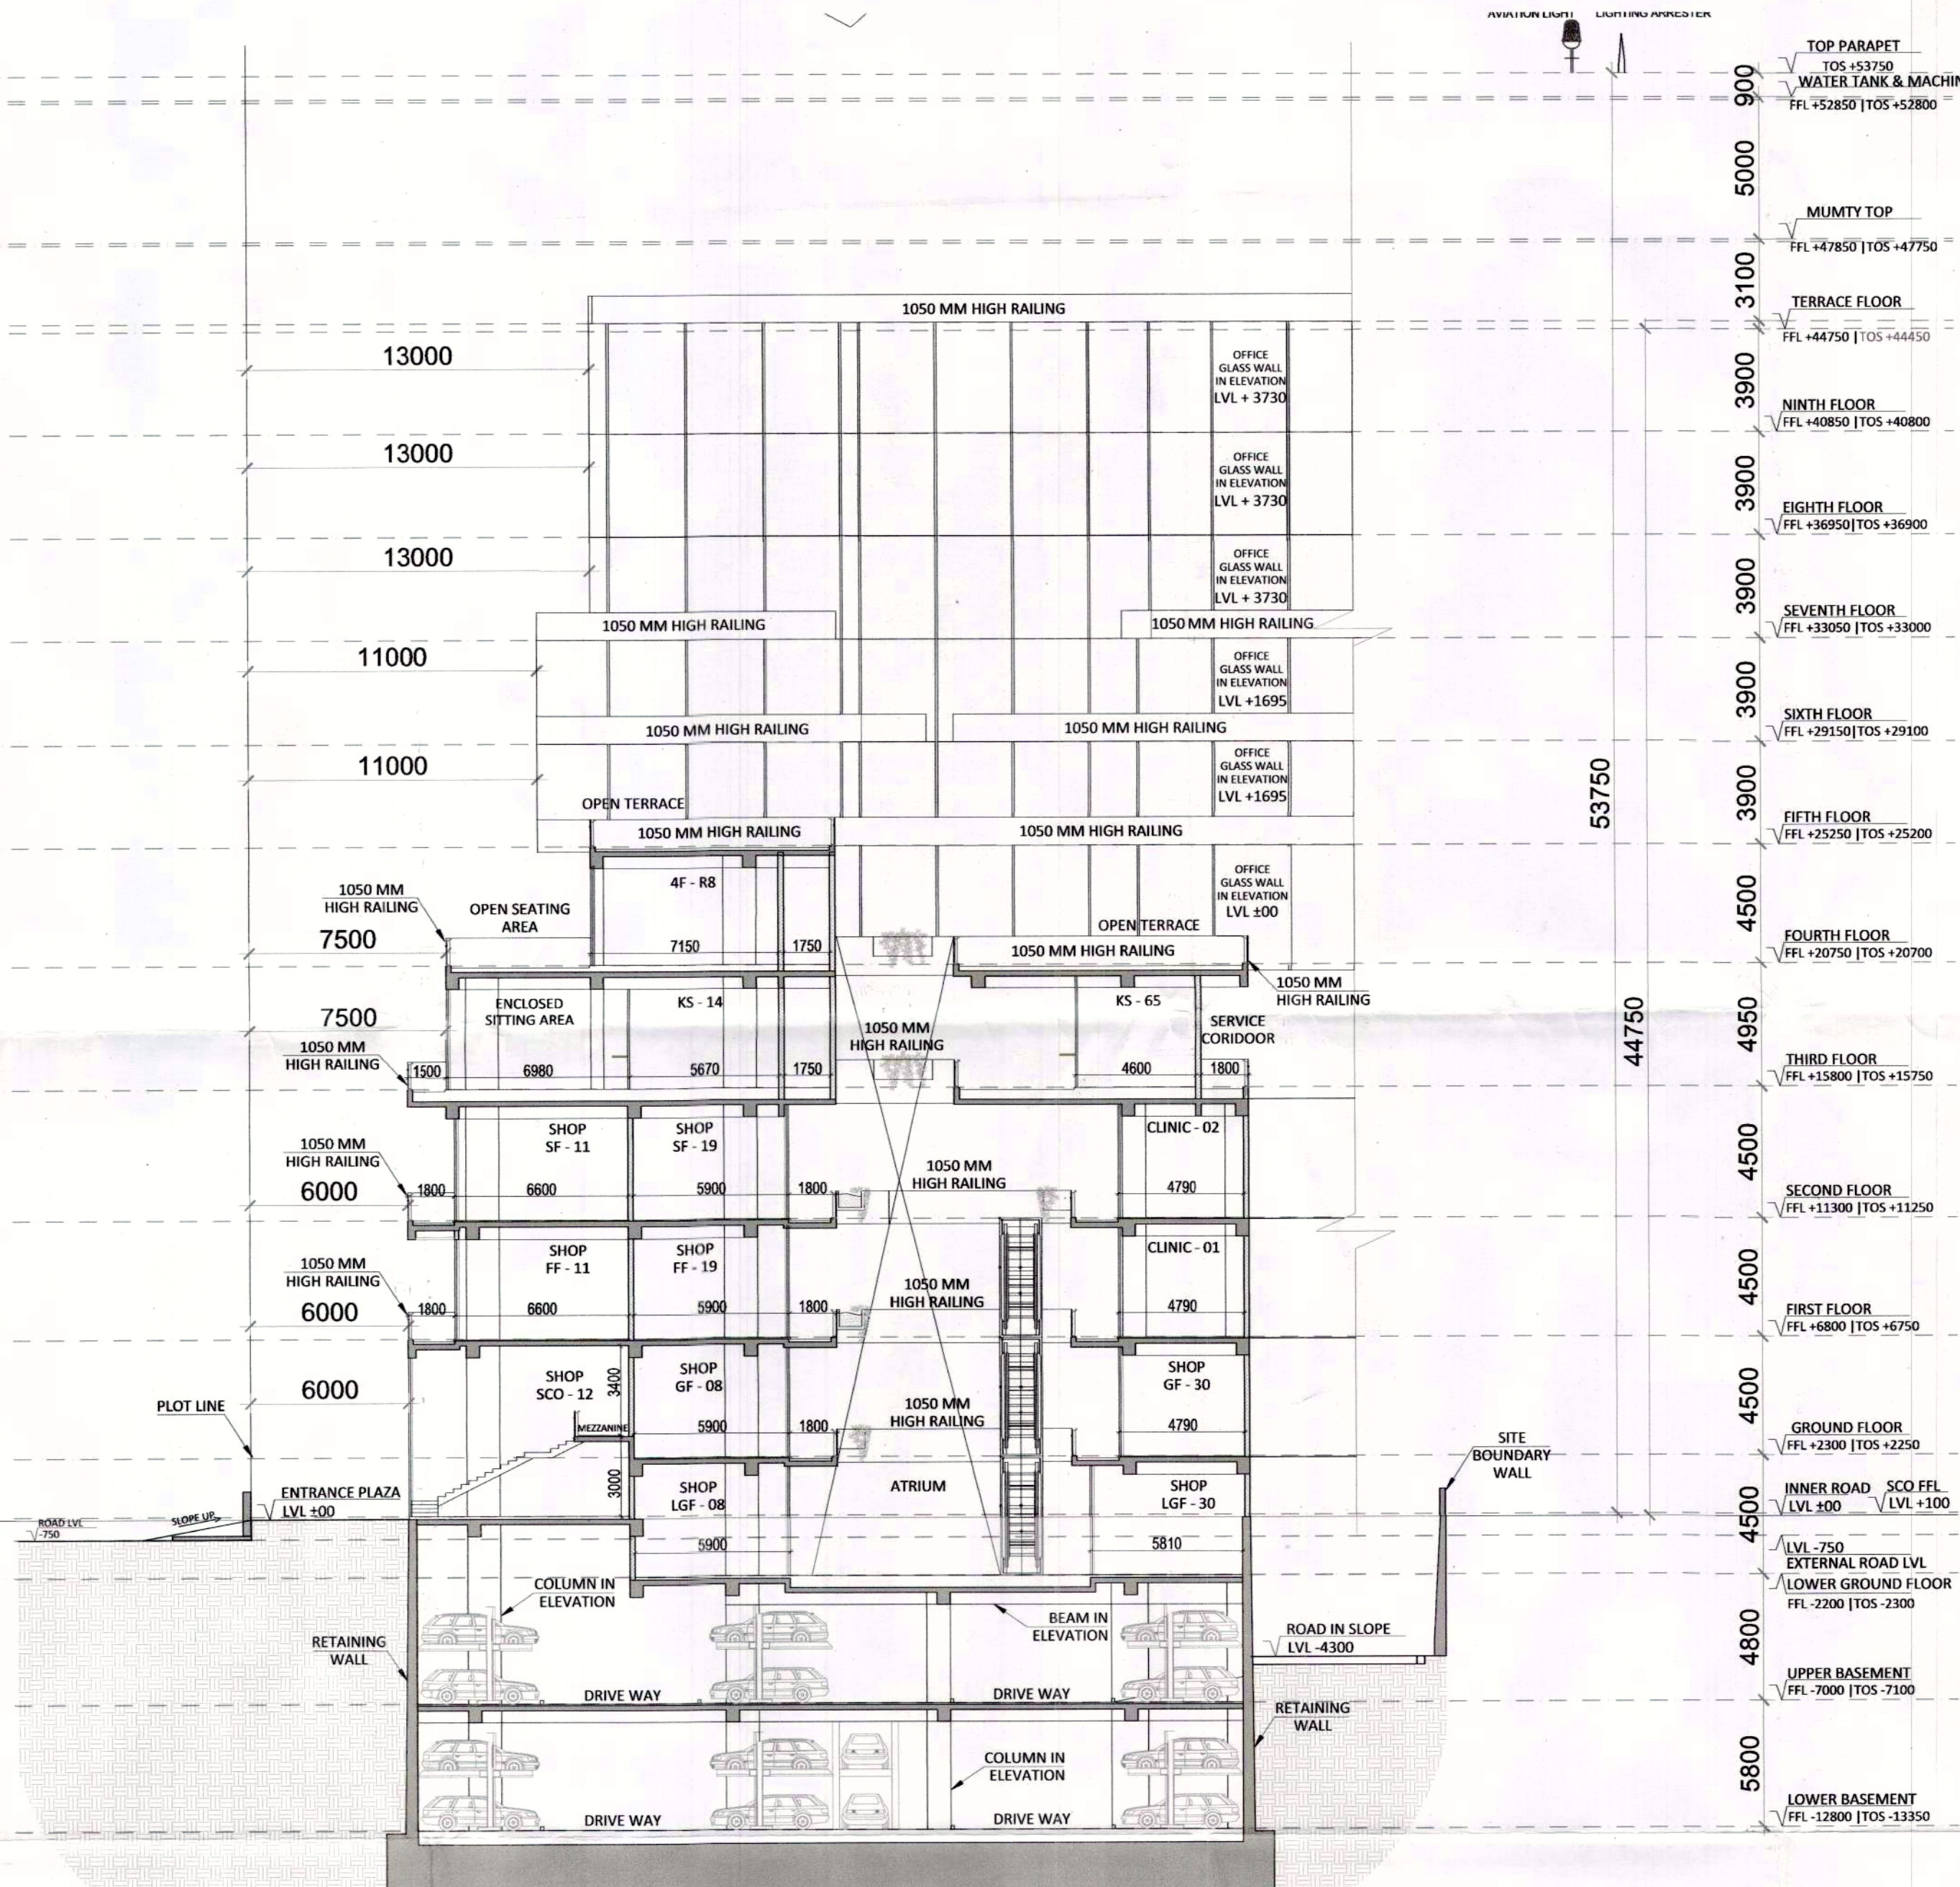

SECTION CC

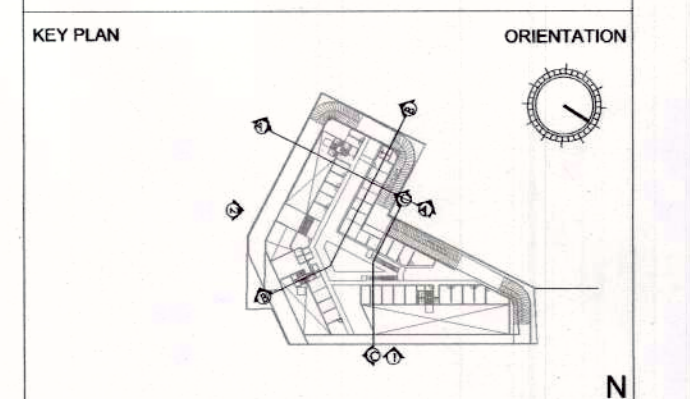

MEP CONSULTANT:
ENVIRONS BUILDING SERVICES
CONSULTANTS
 A-14 (Basement), Shivalik,
 New Delhi - 110017
 Ph : 011 - 41765684
 E-mail : environsconsultants@gmail.com
 PRINCIPAL ARCHITECT:

ARCOP ASSOCIATES PVT. LTD. ARCOP
A-15, Pamposh Enclave, Greater
Kailash-I, New Delhi-110048

PROJECT:-
REVISED BUILDING PLANS OF COMMERCIAL SITE-1 ADMEASURING 1.462 ACRES FALLING IN THE RESIDENTIAL PLOTTED COLONY OF 107.919 ACRES (LICENCE NO 97 OF 2010 DATED 18.11.2010, LICENCE NO 41 OF 2011 DATED 03.05.2011) AT SECTOR-66, GURUGRAM BEING DEVELOPED BY ELAN CITY LLP

ELAN CITY LLP

Authorized Signatory

ASHU, CA/20/07/40332
ARCOP Associates Pvt. Ltd.
Plot No. 36B, Sec- 32, Gurgaon- 122001

OWNER/AUTH. SIGNATURE	ARCHITECT'S SIGNATURE
-----------------------	-----------------------

DRAWING TITLE		
---------------	--	--

SECTION A1A1 & CC

[illegible]