



IN PRINCIPALLY APPROVED VIDE
STP(6) MEMO NO. 1656 DT. 9/5/23
& FINAL APPROVAL GRANTED
VIDE STP(6) MEMO NO. 3004
DT. 01/05/23.

Sanctioned and valid for Five Years
Subject to validity of Licence CLU
Building Plan Committee Controlled Area
Gurgaon Circle, Gurgaon

- NOTES:
- ALL LIFTS SHALL HAVE 100% POWER BACK-UP.
 - ALL ELECTRICAL INSTALLATIONS SHALL BE AS PER PROVISION OF NBC.
 - FIRE-FIGHTING / SAFETY PROVISIONS WILL BE AS PER RELEVANT NBC PROVISIONS.
 - BASEMENT AREA SHALL HAVE MECHANICALLY VENTILATED AS PER RELEVANT CODE.
 - ALL TOILETS ARE VENTILATED AS PER HARYANA BUILDING CODE 2017.
 - BUILDING HAS AUTOMATIC SPRINKLER SYSTEM WHEREVER REQUIRED BY NBC.
 - BUILDING WILL BE DESIGNED (STRUCTURES) AS PER RELEVANT I.S. CODES FOR EARTHQUAKE RESISTANCE.
 - ALL HIGH RISE BUILDING ARE IN INTERCONNECTED THROUGH CORRIDOR / BRIDGES.
 - SOLAR PANELS OF REQUIRED CAPACITY SHALL BE PROVIDED ON ROOF TOP AS PER HAREDA / ZONING NORMS.
 - ALL HANDICAP RAMPS WITH RAILING.

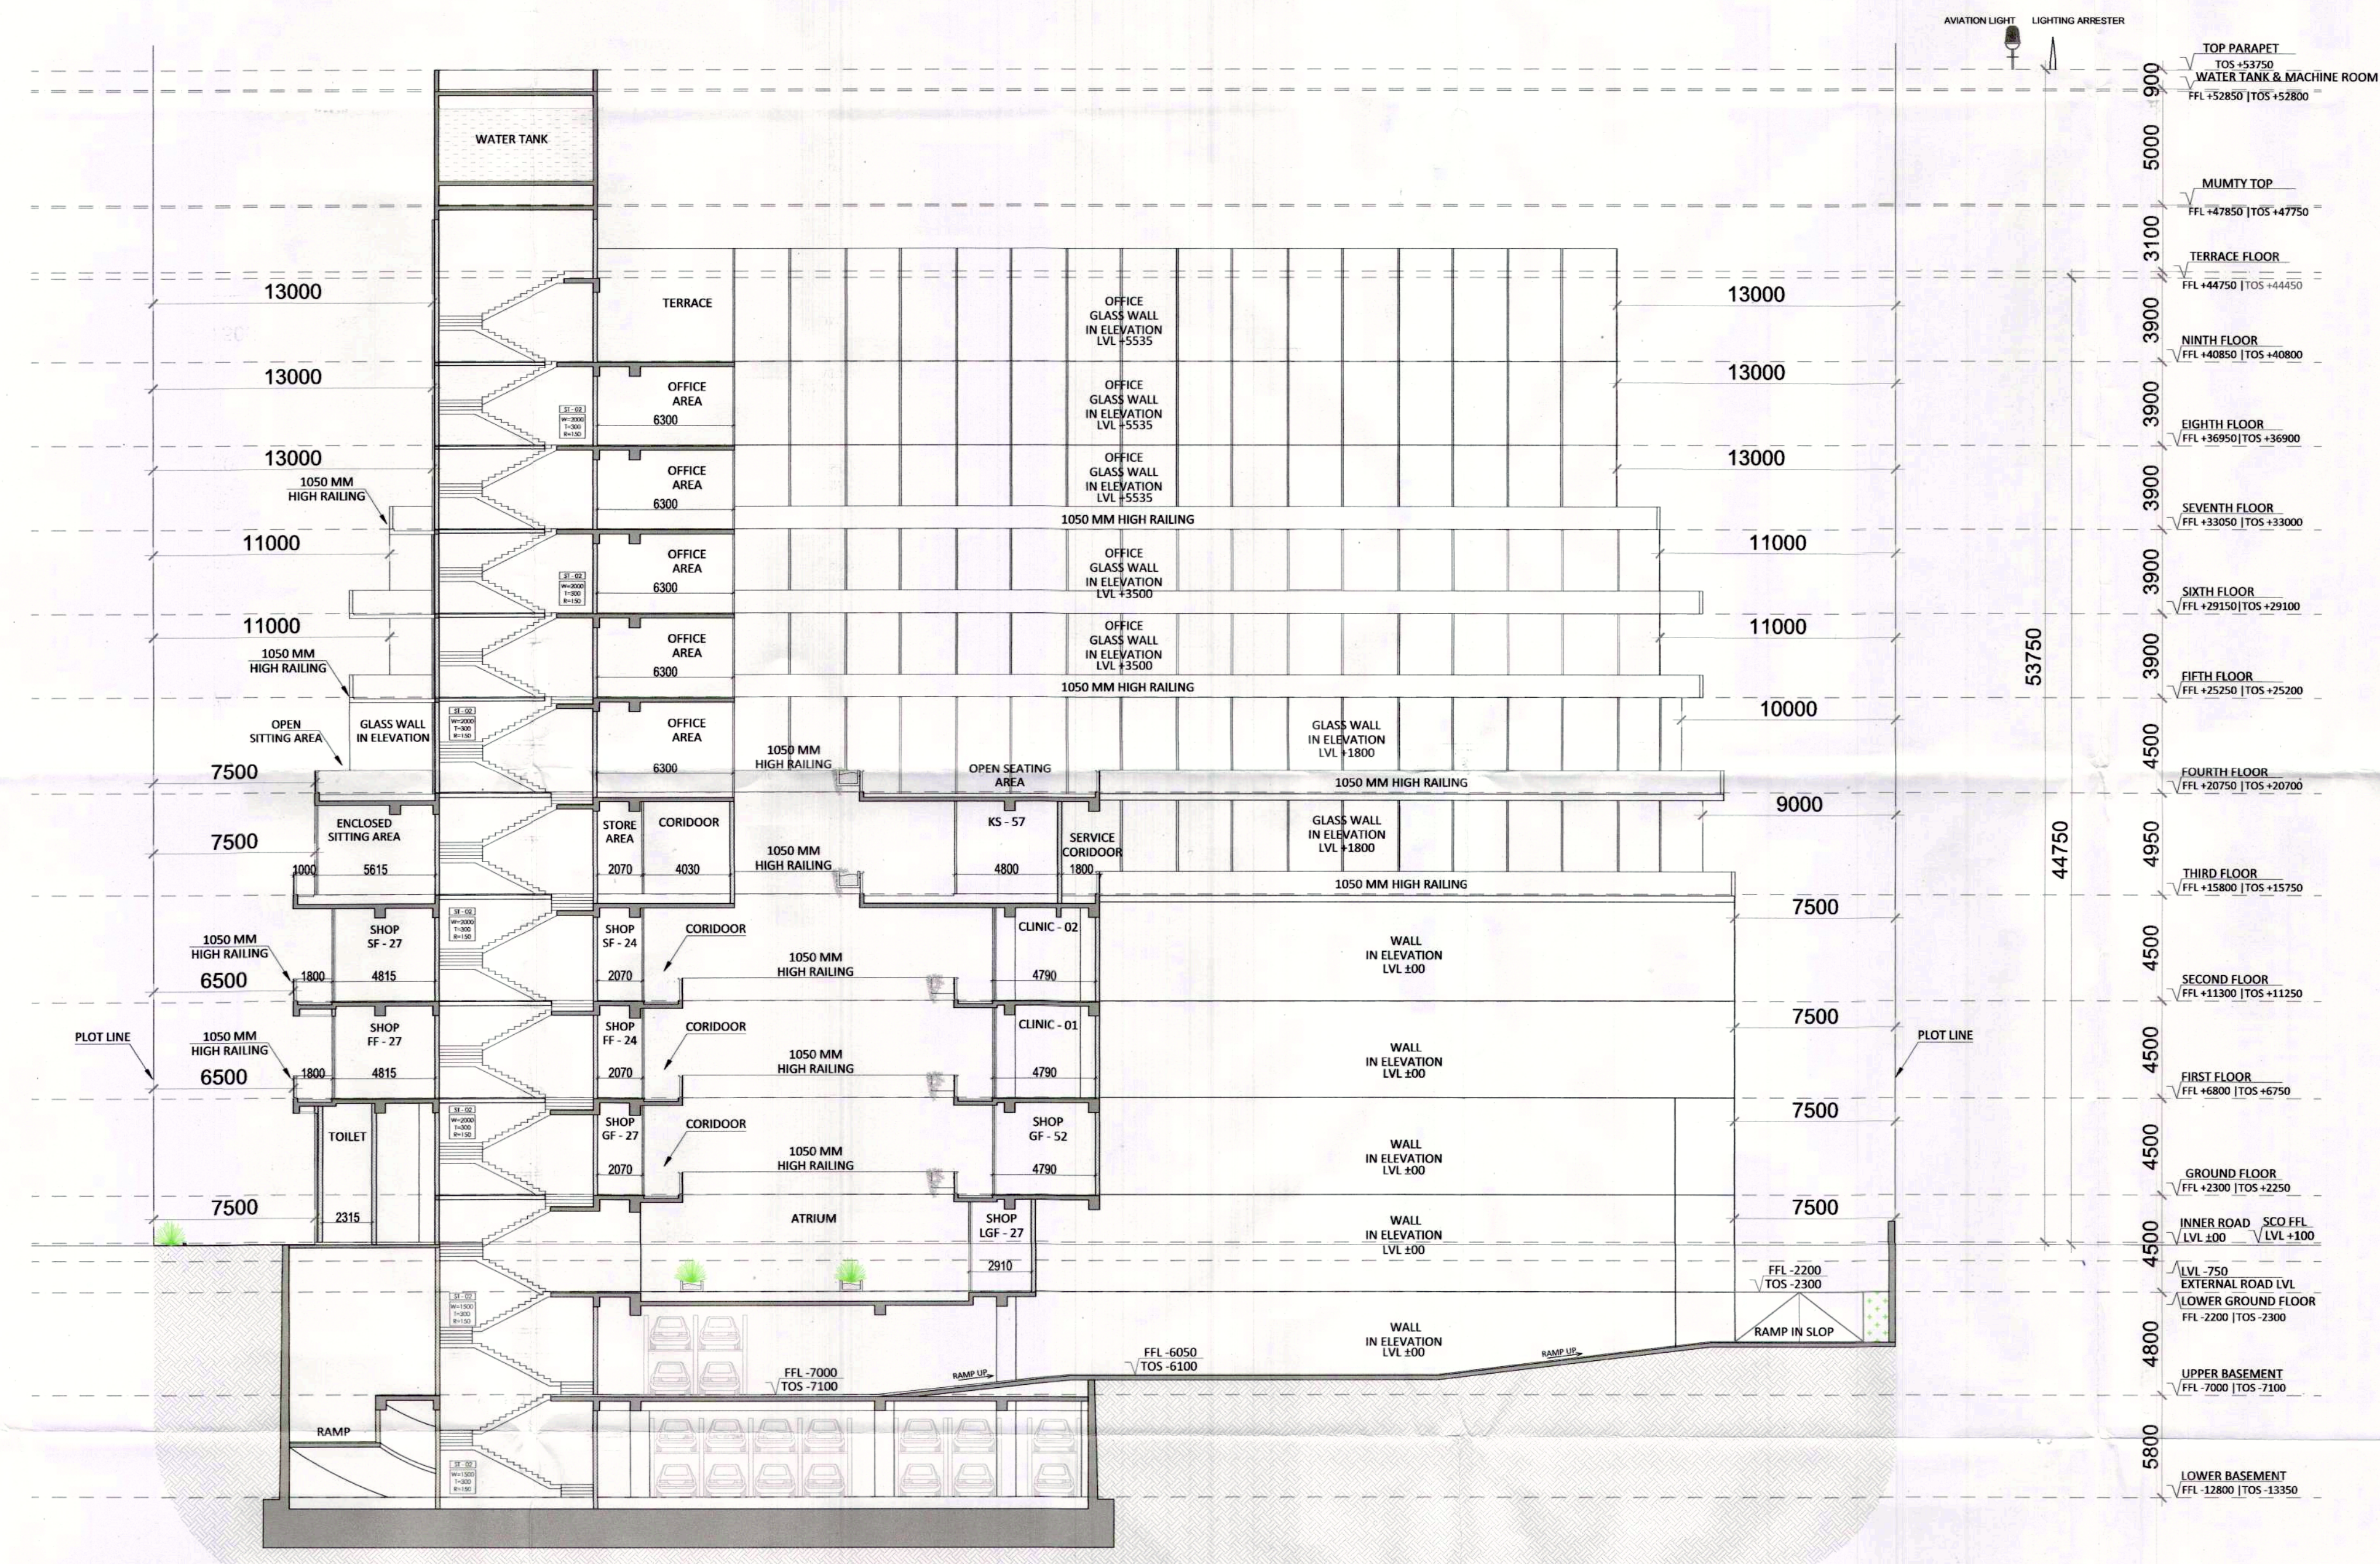

SECTION BB

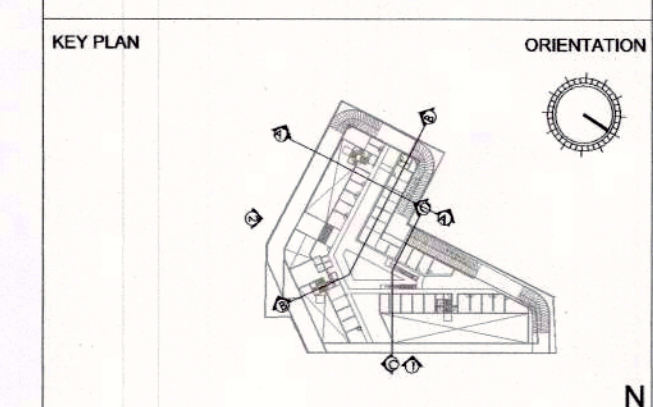

MEP CONSULTANT:
ENVIRONS BUILDING SERVICES
CONSULTANTS
A-14 (Basement), Shivalik,
New Delhi - 110017
Ph : 011 - 41765684
E-mail : environsconsultants@gmail.com

PRINCIPAL ARCHITECT:
ARCOP ASSOCIATES PVT. LTD. ARCOP
A-15, Pamposh Enclave, Greater
Kailash-I, New Delhi-110048

PROJECT:-
REVISED BUILDING PLANS OF COMMERCIAL
SITE-1 ADMEASURING 1.462 ACRES FALLING IN
THE RESIDENTIAL PLOTTED COLONY OF 107.919
ACRES (LICENCE NO 97 OF 2010 DATED
03.05.2011) AT SECTOR-66, GURUGRAM BEING
DEVELOPED BY ELAN CITY LLP

ELAN CITY LLP
Authorised Signatory
OWNER/AUTH. SIGNATURE
DRAWING TITLE
SECTION BB
DRAWING NO. A1-27 SCALE: 1/200