


Babits
 Divisional Town Planner
 IPD, HSIIDC
 PANIPAT
 dt. 17/7/2008

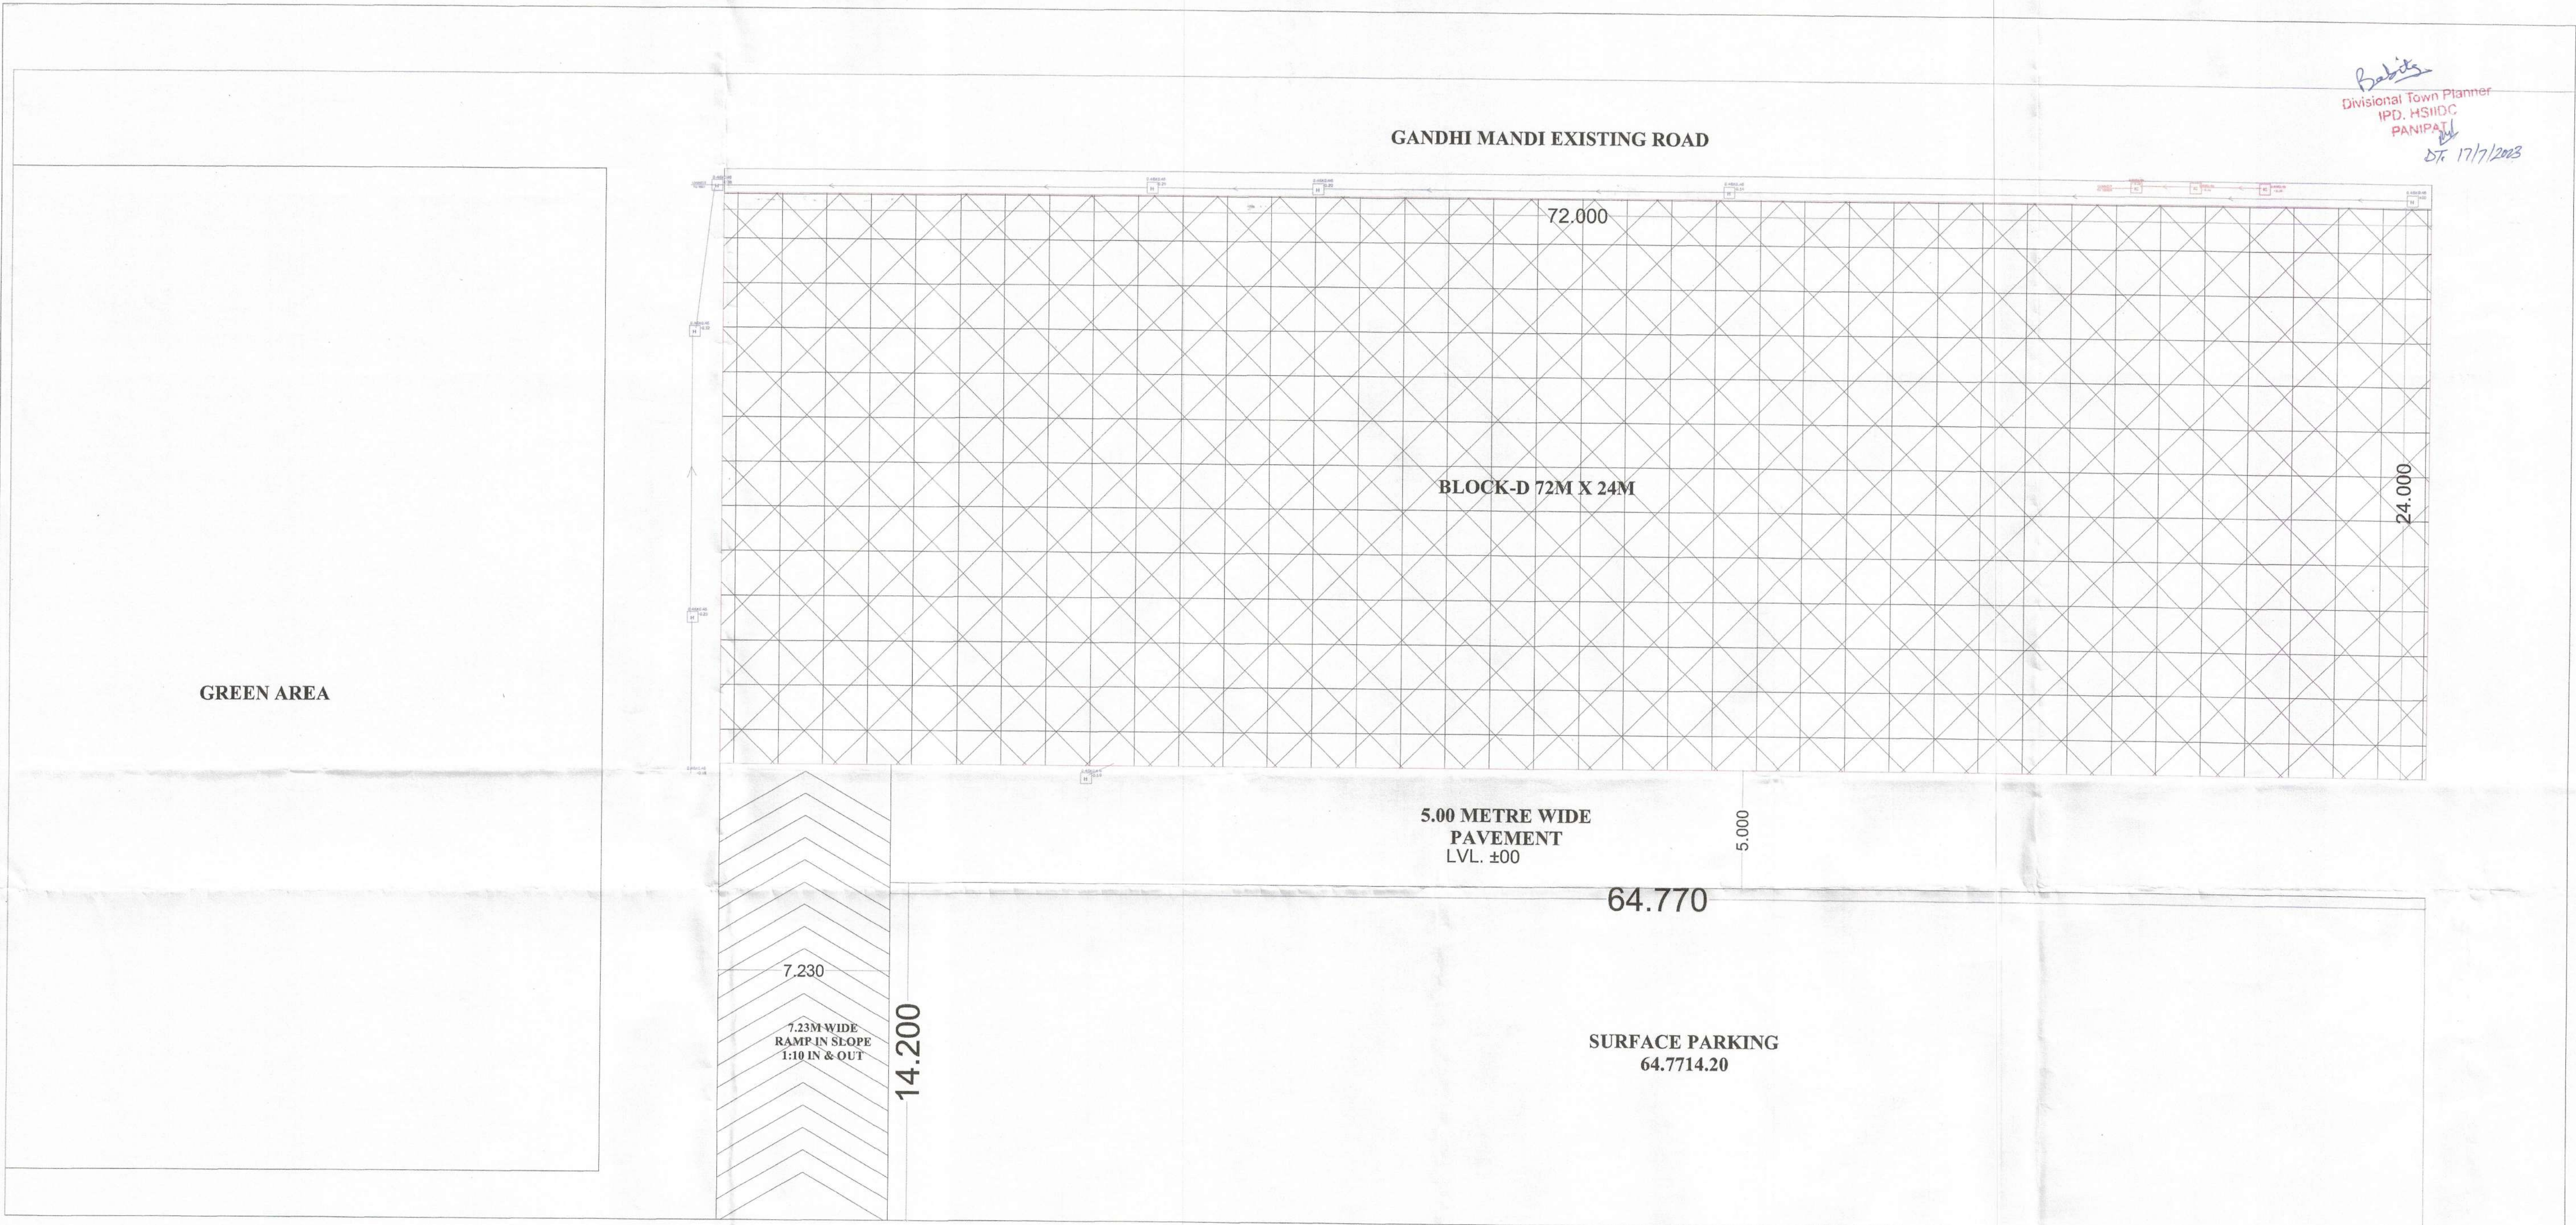


OWNER:-
 M/s Ceremony Homes Pvt. Ltd.
 Through it's Director Sh. Mukesh Gulati

SITE ADDRESS:-
 COMMERCIAL SITE (BLOCK-D) IN EXPORT COMPLEX, PANIPAT

PLOT AREA =1728.00 SQ.MT.
 PERMISSIBLE COVERED AREA ON G.F.
 =1728.00x100% = 1728.00 SQ.MT.
 PROPOSED COVERED ON BASEMENT
 =1728.00 SQMT.....(I)
 PROPOSED COVERED ON BASEMENT-2
 =1728.00 SQMT.....(II)
 PROPOSED COVERED ON GROUND FLOOR
 =1728.00 SQMT.....(III)
 PROPOSED COVERED ON FIRST FLOOR
 =1728.00 SQMT.....(IV)
 PROPOSED COVERED ON SECOND FLOOR
 =1728.00 SQMT.....(V)
 PROPOSED COVERED ON THIRD FLOOR
 =1728.00 SQMT.....(VI)
 PROPOSED COVERED ON TERRACE
 =54.9332 SQMT....(VII)
 TOTAL FAR= III+IV+V+VI =6912 SQMT
 NON FAR=I+II+VII=3510.93SQMT
 TOTAL COVERED AREA=FAR+NON FAR
 =6912 +3510.93 =10422.93 SQMT

NOTE:-
 1.GATE & BOUNDRY WALL AS PER APPROVED STANDARD DESIGN
 2.COMMON WALL BE SHARED WITH ADJOINING OWNER.
 3.SOIL & VENT PIPE SHALL NOT BE CONNECTED WITH ANY RAIN WATER PIPE
 4. PIPE SHALL BE PASSED THROUGH FLOORS
 5. CERTIFIED THAT I HAVE SURVEYED THE PLOT UNDER REF. ON AND THAT THE DIM. OF THE SIDES, ETC. OF THE PLOT STATED ON THE PLAN ARE AS MEASURED ON THE SITE AND THE AREA SP WORKED OUR IS SQUARE MT. AND TALLIES WITH THE AREA STATED IN THE DOCUMENT OF OWNERSHIP / TOWN PLANNING SCHEME RECORD.
 6. ALL DIMENSION & LEVEL ARE IN METRE.
 7. WHOLE BUILDING IS ARTIFICIALLY LIT AND MECHANICALLY VENTILATED WITH 24 HOURS POWER BACKUP.


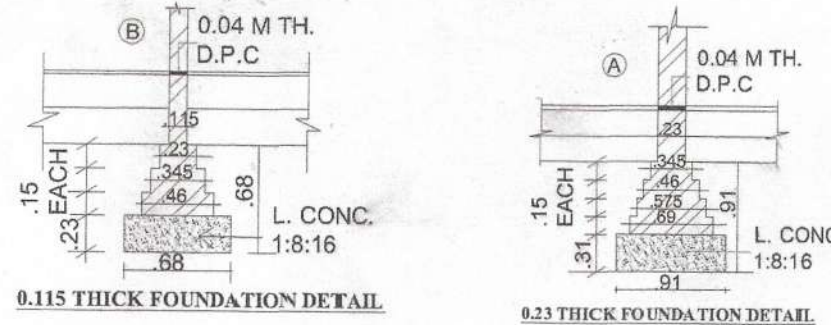


AS PER DETAIL-A
 0.04 TH. TILES FINISHING
 0.075 TH. C.CONC 1:8:16
 0.115 MT. TH. R.C.C. SLAB WITH 2 COATS OF HOT BITU.

AS PER DETAIL-B
 0.04 TH. TILES FINISHING
 0.075 TH. C.CONC 1:8:16
 0.115 MT. TH. R.C.C. SLAB WITH 2 COATS OF HOT BITU.

AS PER DETAIL-C
 0.04 MT. TH. FLOOR FINISH
 0.10 TH. C.CONC 1:8:16
 0.23 MT. TH. BRICK'S BAT'S
 0.23 TH. SAND FILLING

NORTH

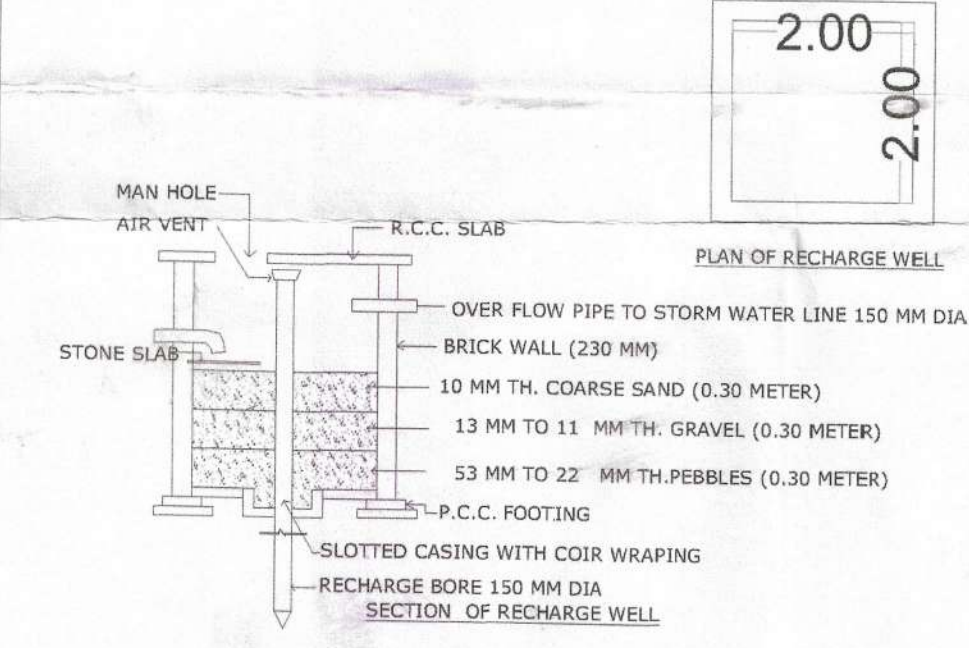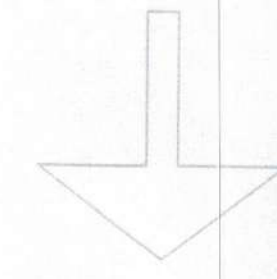

SUDHIR KUMAR
 M.Tech. (STRUCTURE)
 Regd. No. AM/093943/1
 Main G.T. Road, Kundli

SIG. OF STRUCTURE CONSULTANT

Ceremony Homes Pvt. Ltd.
 Director

SIG. OF OWNER

SIG. OF ARCHITECT