



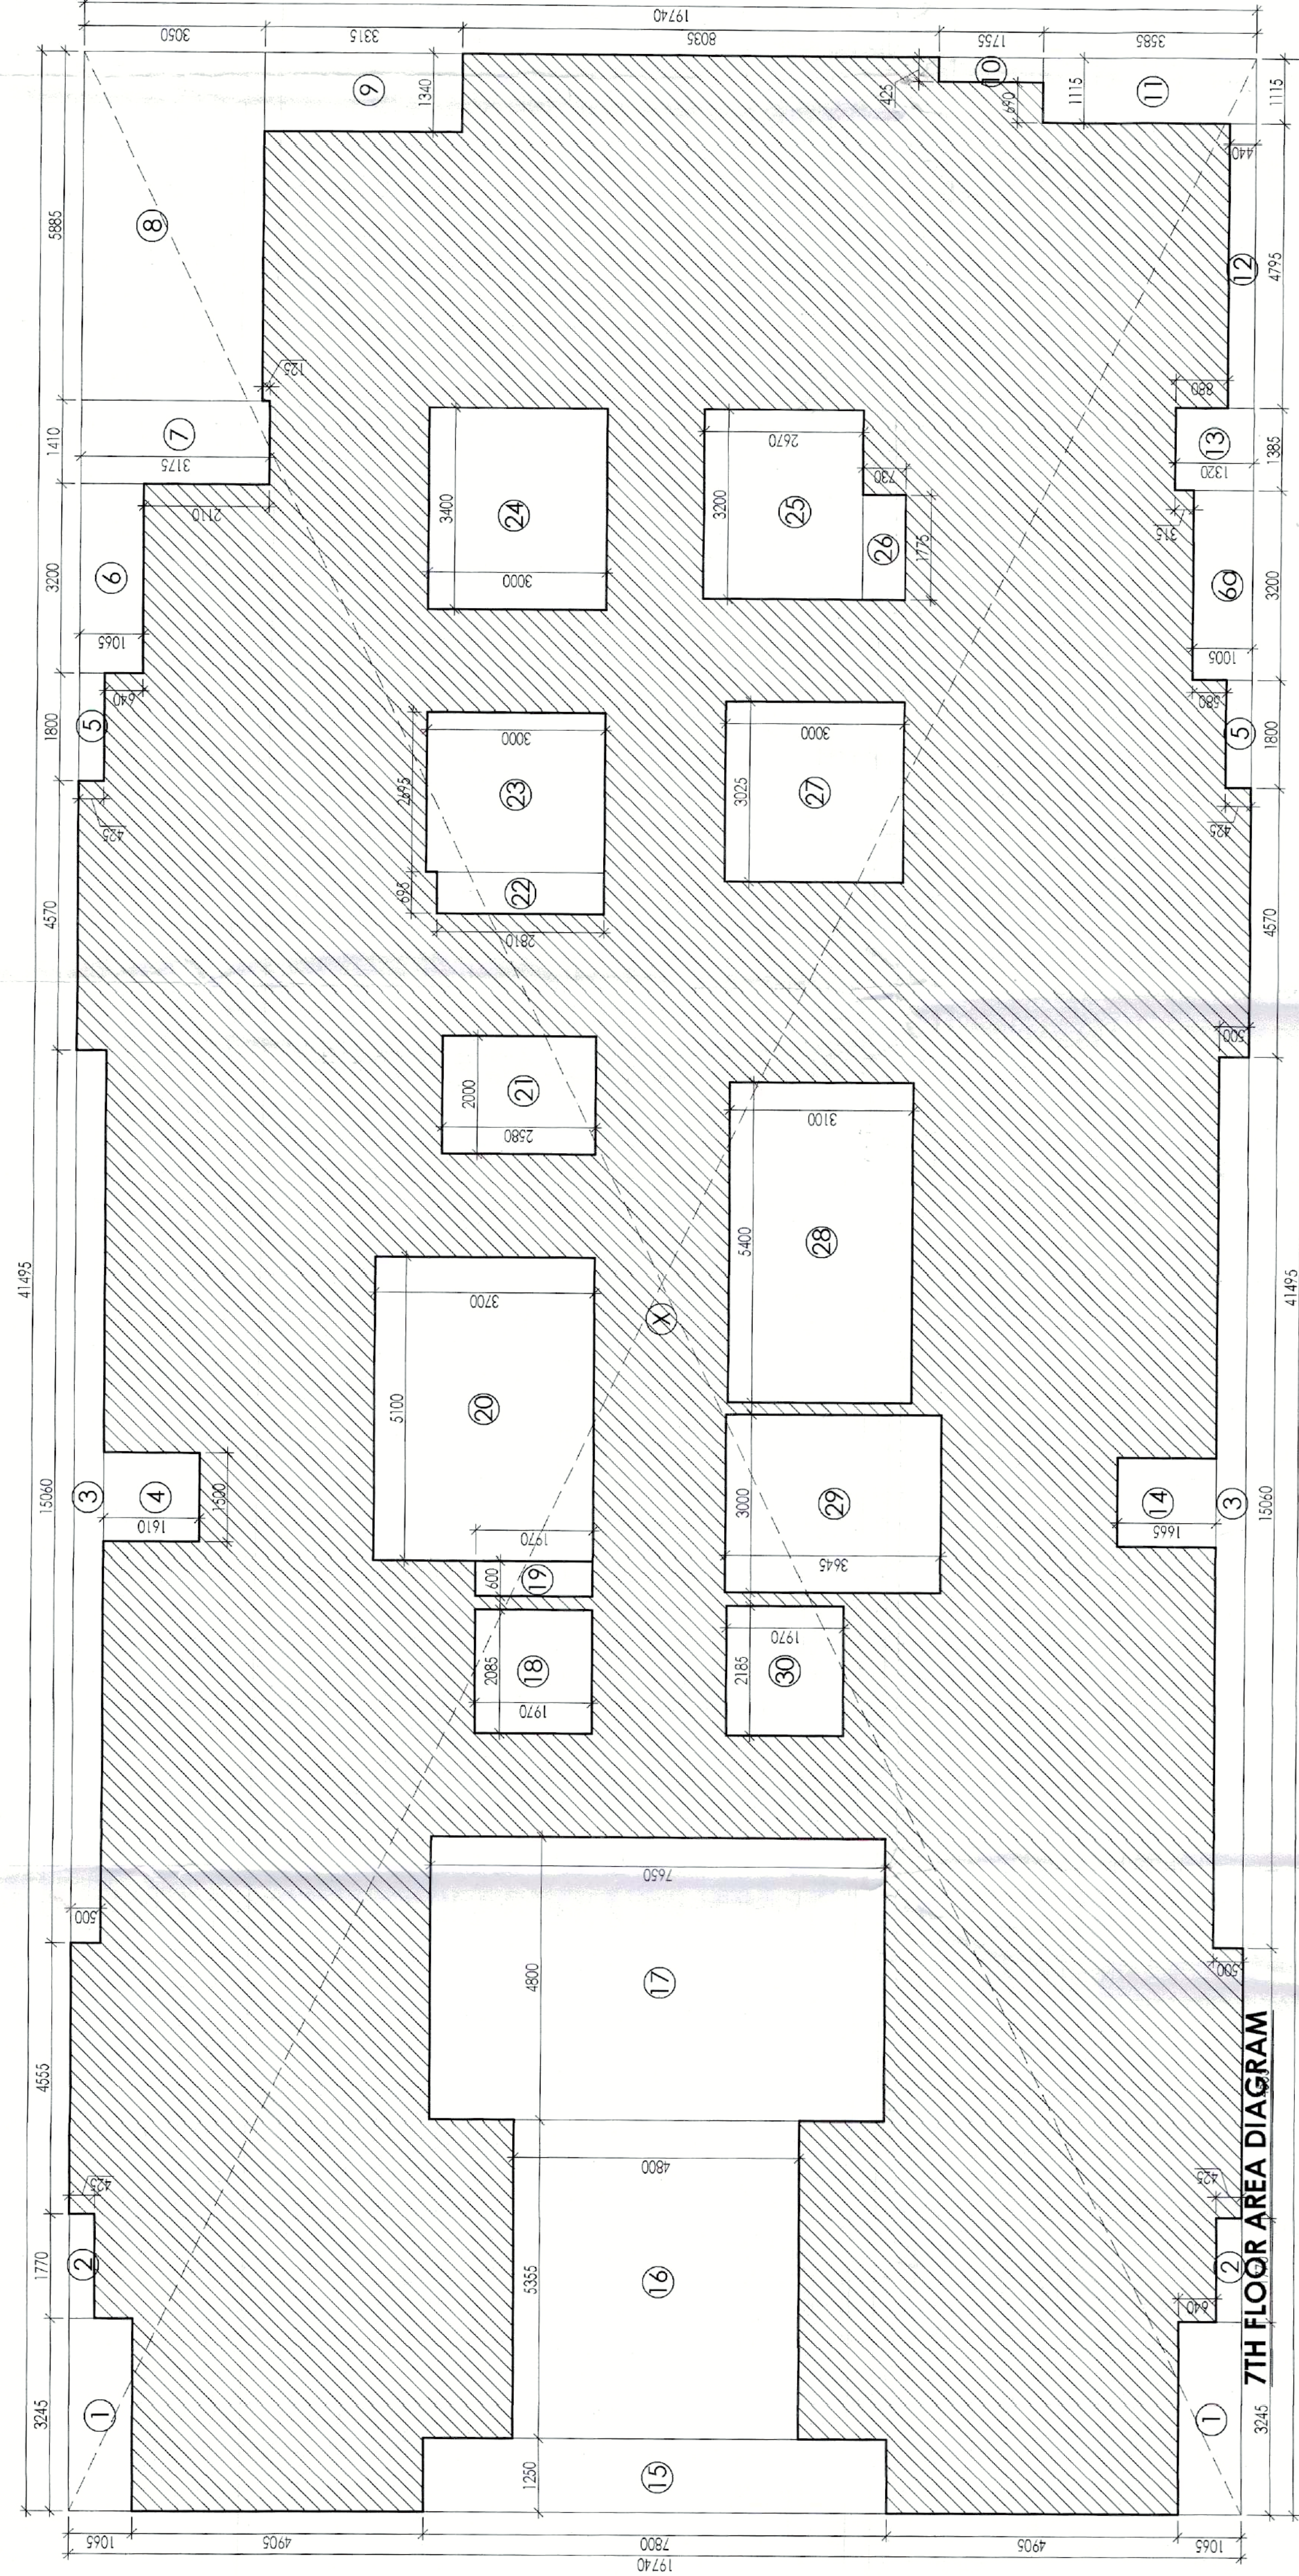

7TH FLOOR AREA CALCULATIONS					
S. No.	COEFF.	WIDTH	LENGHT	NOS.	AREA IN SQMT
X	1	41.495	19.740	1	819.111
DEDUCTIONS					
1	1	3.245	1.065	2	6.912
2	1	1.770	0.425	2	1.505
3	1	15.060	0.500	2	15.060
4	1	1.500	1.610	1	2.415
5	1	1.800	0.425	2	1.530
6	1	3.200	1.065	1	3.408
6a	1	3.200	1.005	1	3.216
7	1	1.410	3.175	1	4.477
8	1	5.885	3.050	1	17.949
9	1	1.340	3.315	1	4.442
10	1	0.425	1.755	1	0.746
11	1	1.115	3.585	1	3.997
12	1	4.795	0.440	1	2.110
13	1	1.385	1.320	1	1.828
14	1	1.500	1.665	1	2.498
15	1	1.250	7.800	1	9.750
16	1	5.355	4.800	1	25.704
17	1	4.800	7.650	1	36.720
18	1	2.085	1.970	1	4.107
19	1	0.800	1.970	1	1.582
20	1	5.100	3.700	1	18.870
21	1	2.000	2.580	1	5.160
22	1	0.695	2.810	1	1.953
23	1	2.895	3.000	1	8.085
24	1	3.400	3.000	1	10.200
25	1	3.200	2.670	1	8.544
26	1	1.775	0.730	1	1.296
27	1	3.025	3.000	1	9.075
28	1	5.400	3.100	1	16.740
29	1	3.000	3.645	1	10.935
30	1	2.185	1.970	1	4.304
TOTAL DEDUCTIONS (B)					244.718
NET FAR AREA = (X - B)					574.394

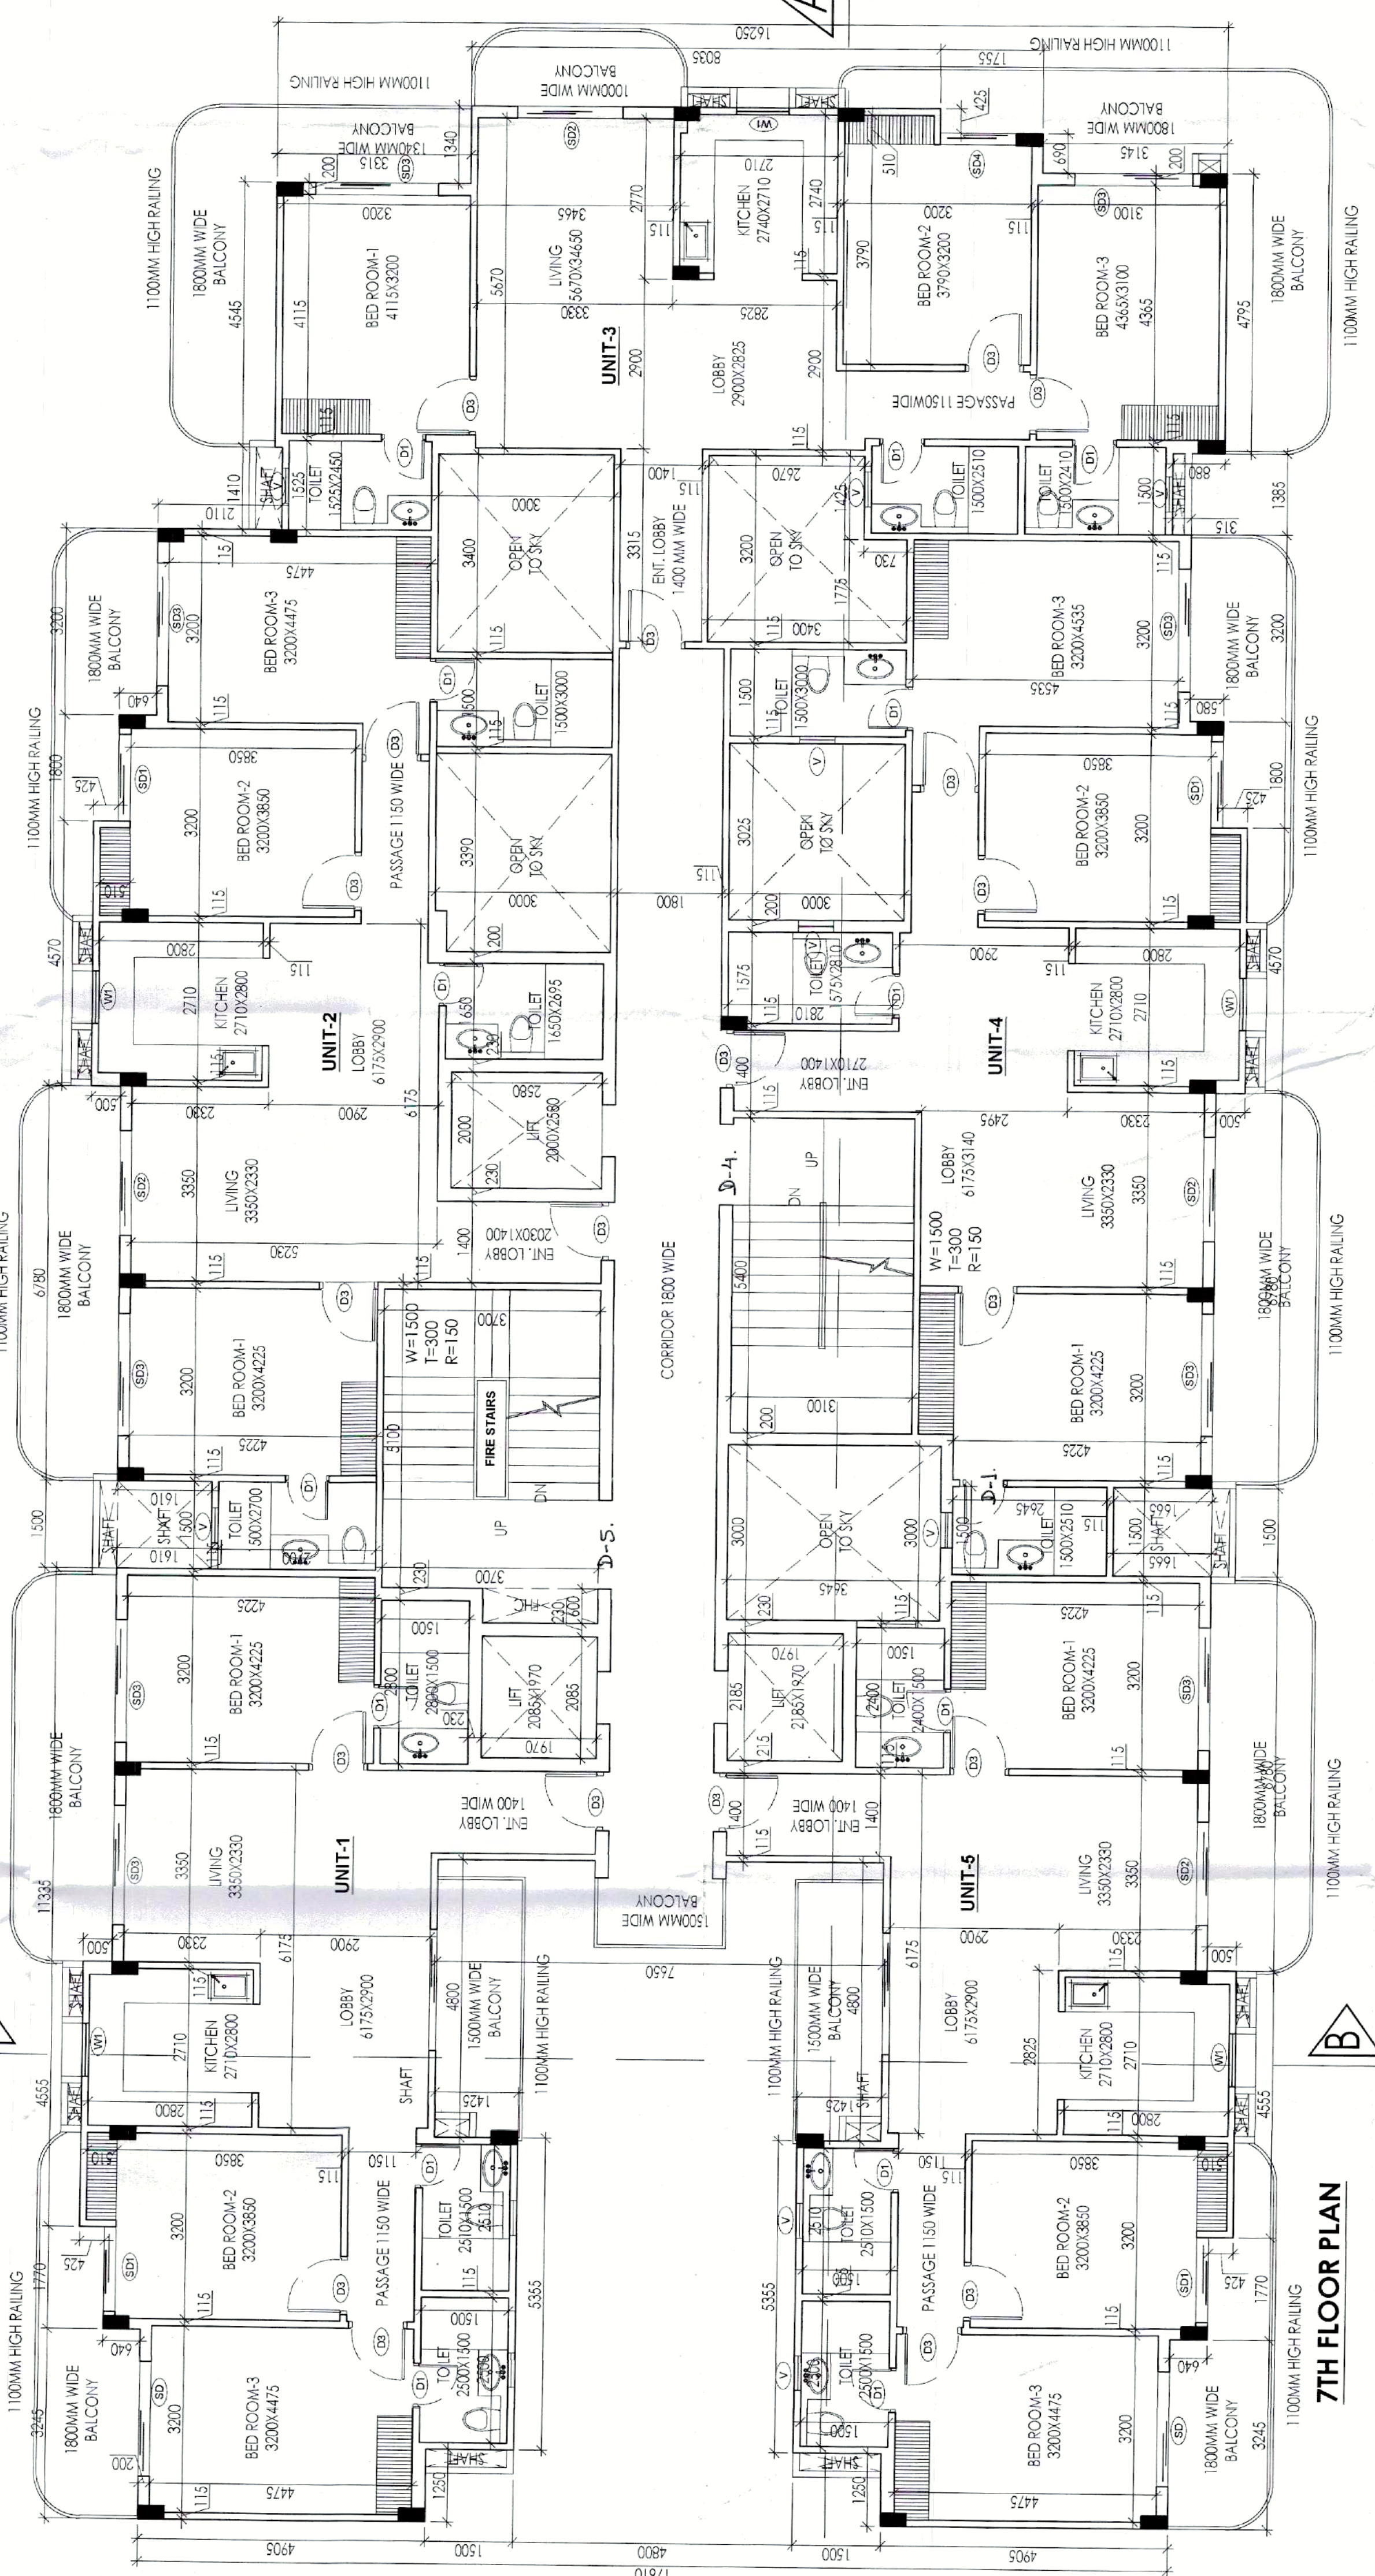

DOOR WINDOW SCHEDULE			
SR NO	CORE	SIZE	UNIT
01	01	760 X 240	+500
02	02	900 X 240	+500
03	03	1000 X 240	+500
04	04	1200 X 240	+500
05	05	1200 X 240	+500
06	06	1500 X 240	+500
07	07	1500 X 240	+500
08	08	1600 X 240	+500
09	09	1600 X 240	+500
10	10	1600 X 240	+500
11	11	1600 X 240	+500
12	12	1600 X 240	+500
13	13	1600 X 240	+500
14	14	1600 X 240	+500