










Water Supply + Rising Main Layout Plan

Executive Engineer-1
Gurgaon, Haryana

Legend :-

- Water Supply Line
- UDA Line to WW
- Rising main
- Tubewell
- Tube Well
- Water Pipe Line
- For Group Housing
- Slice Valve
- Fire Hydrant
- WW


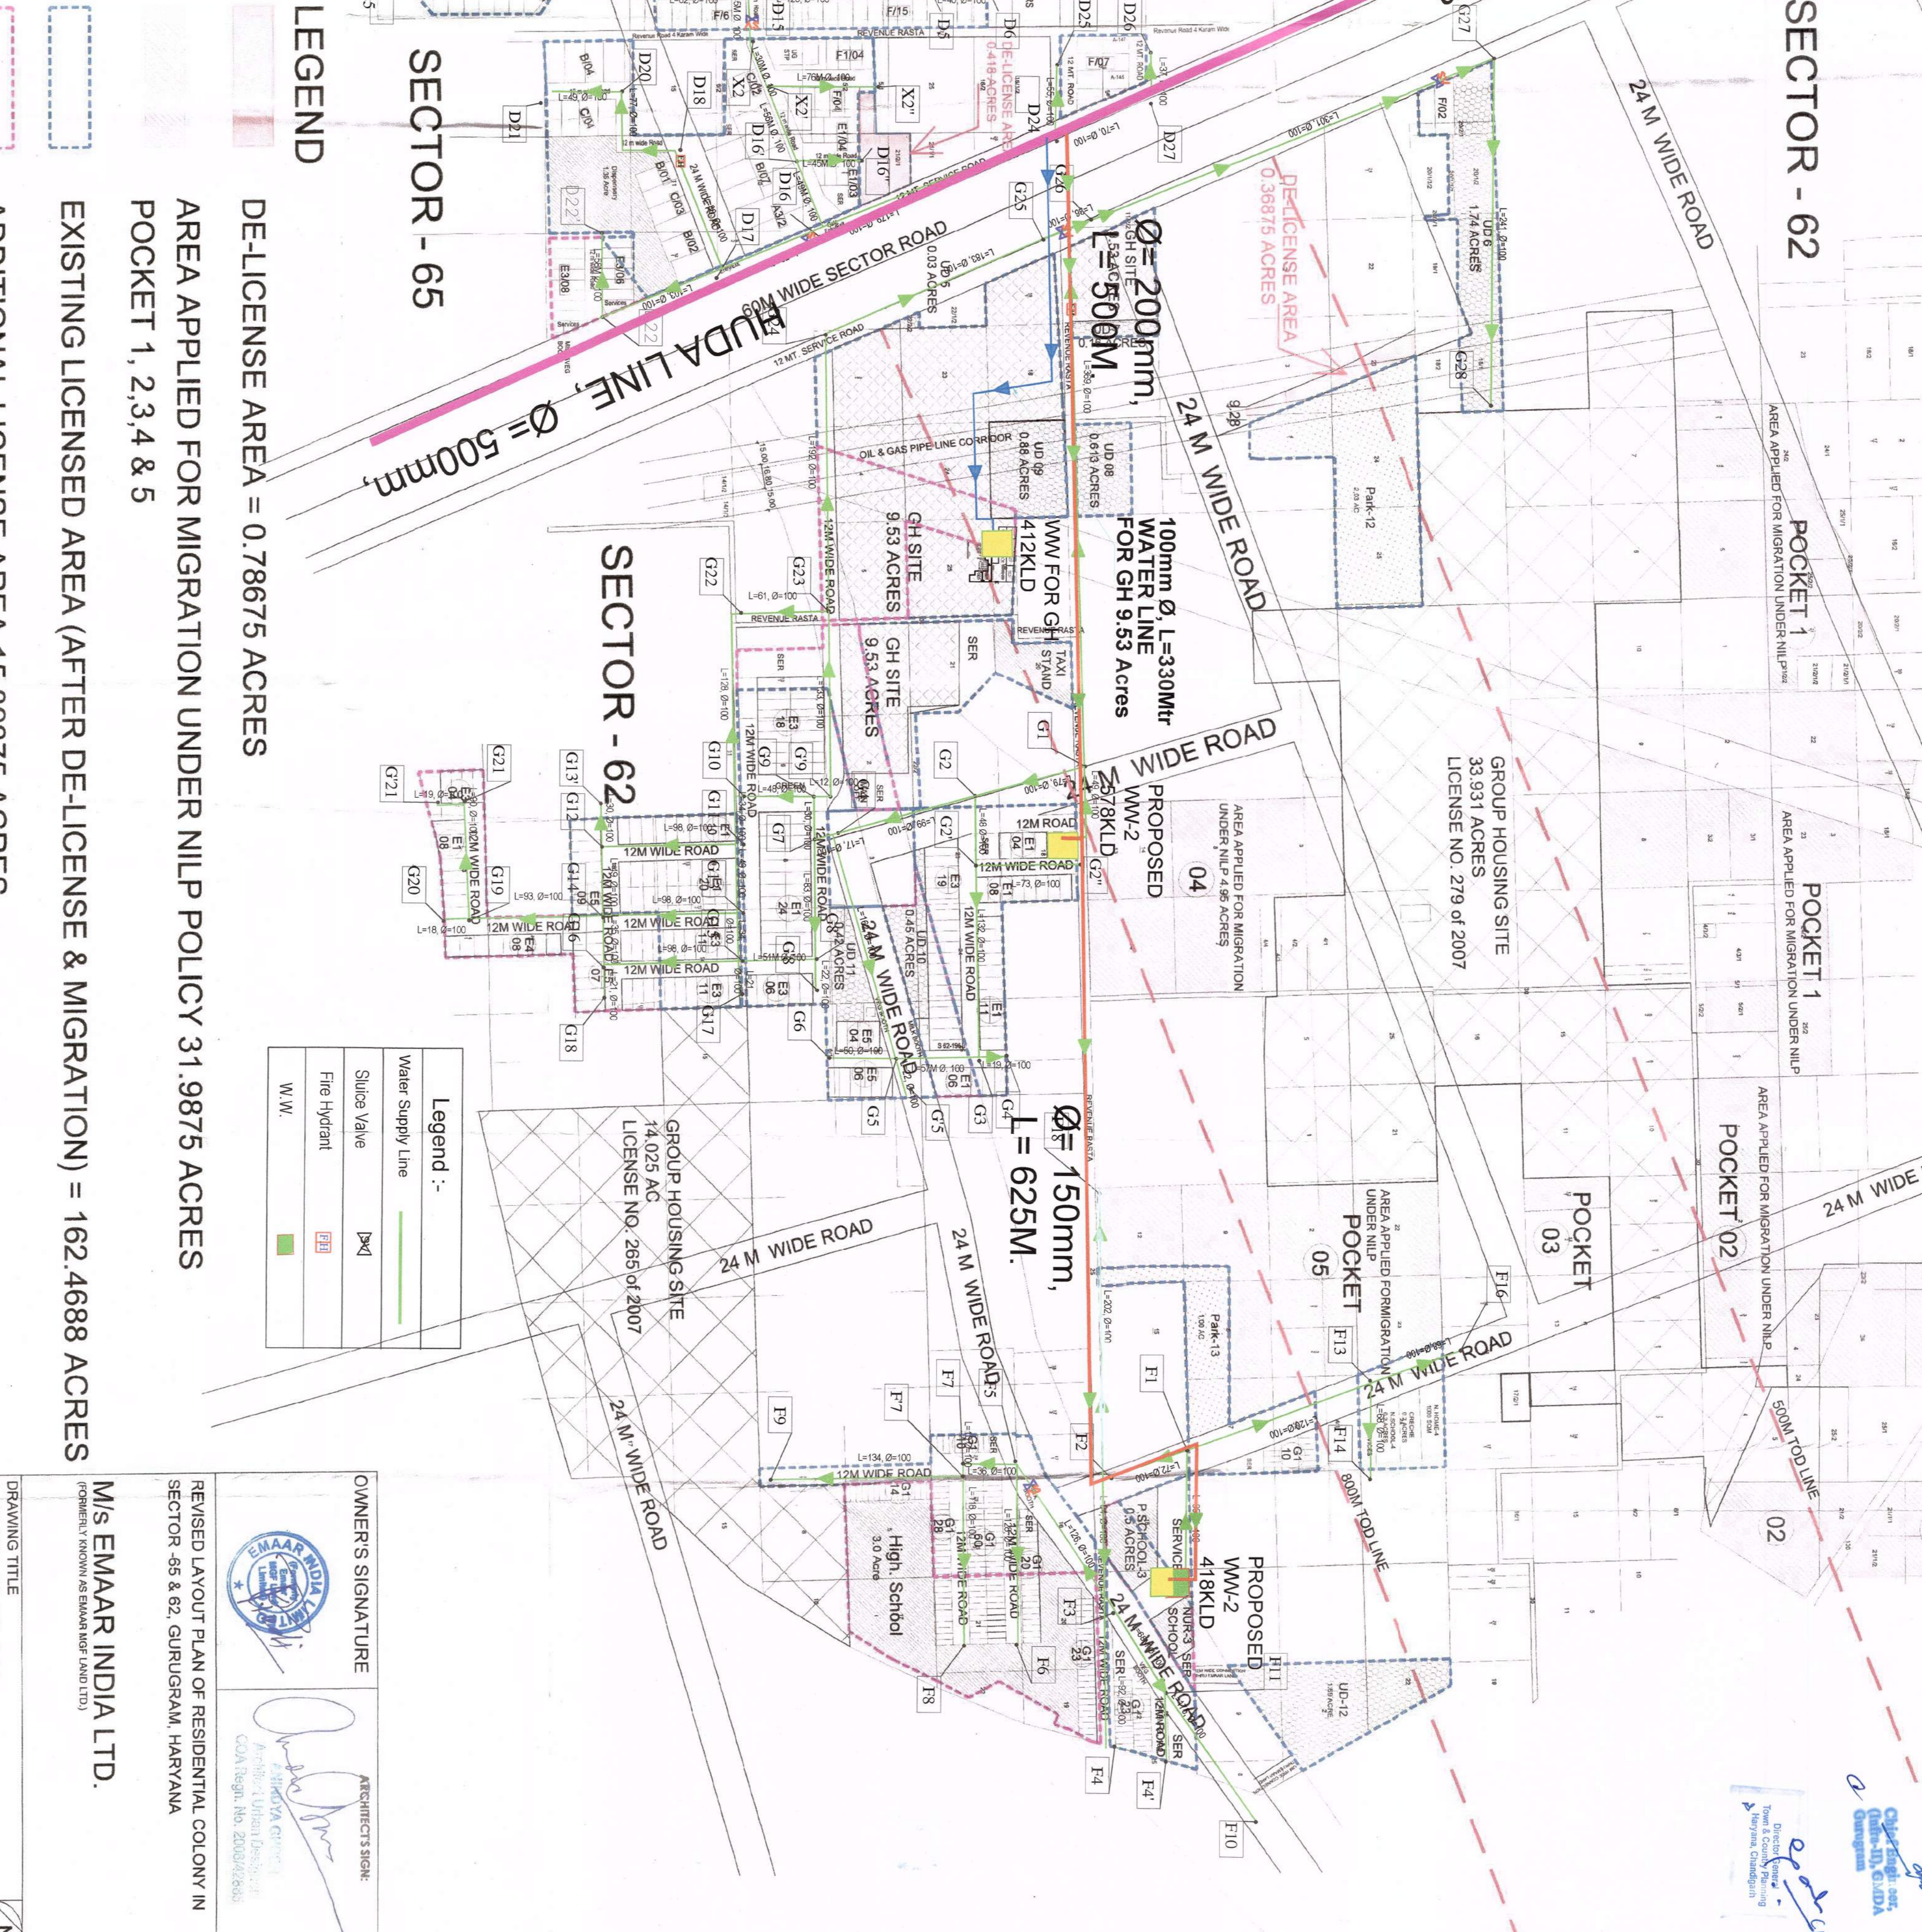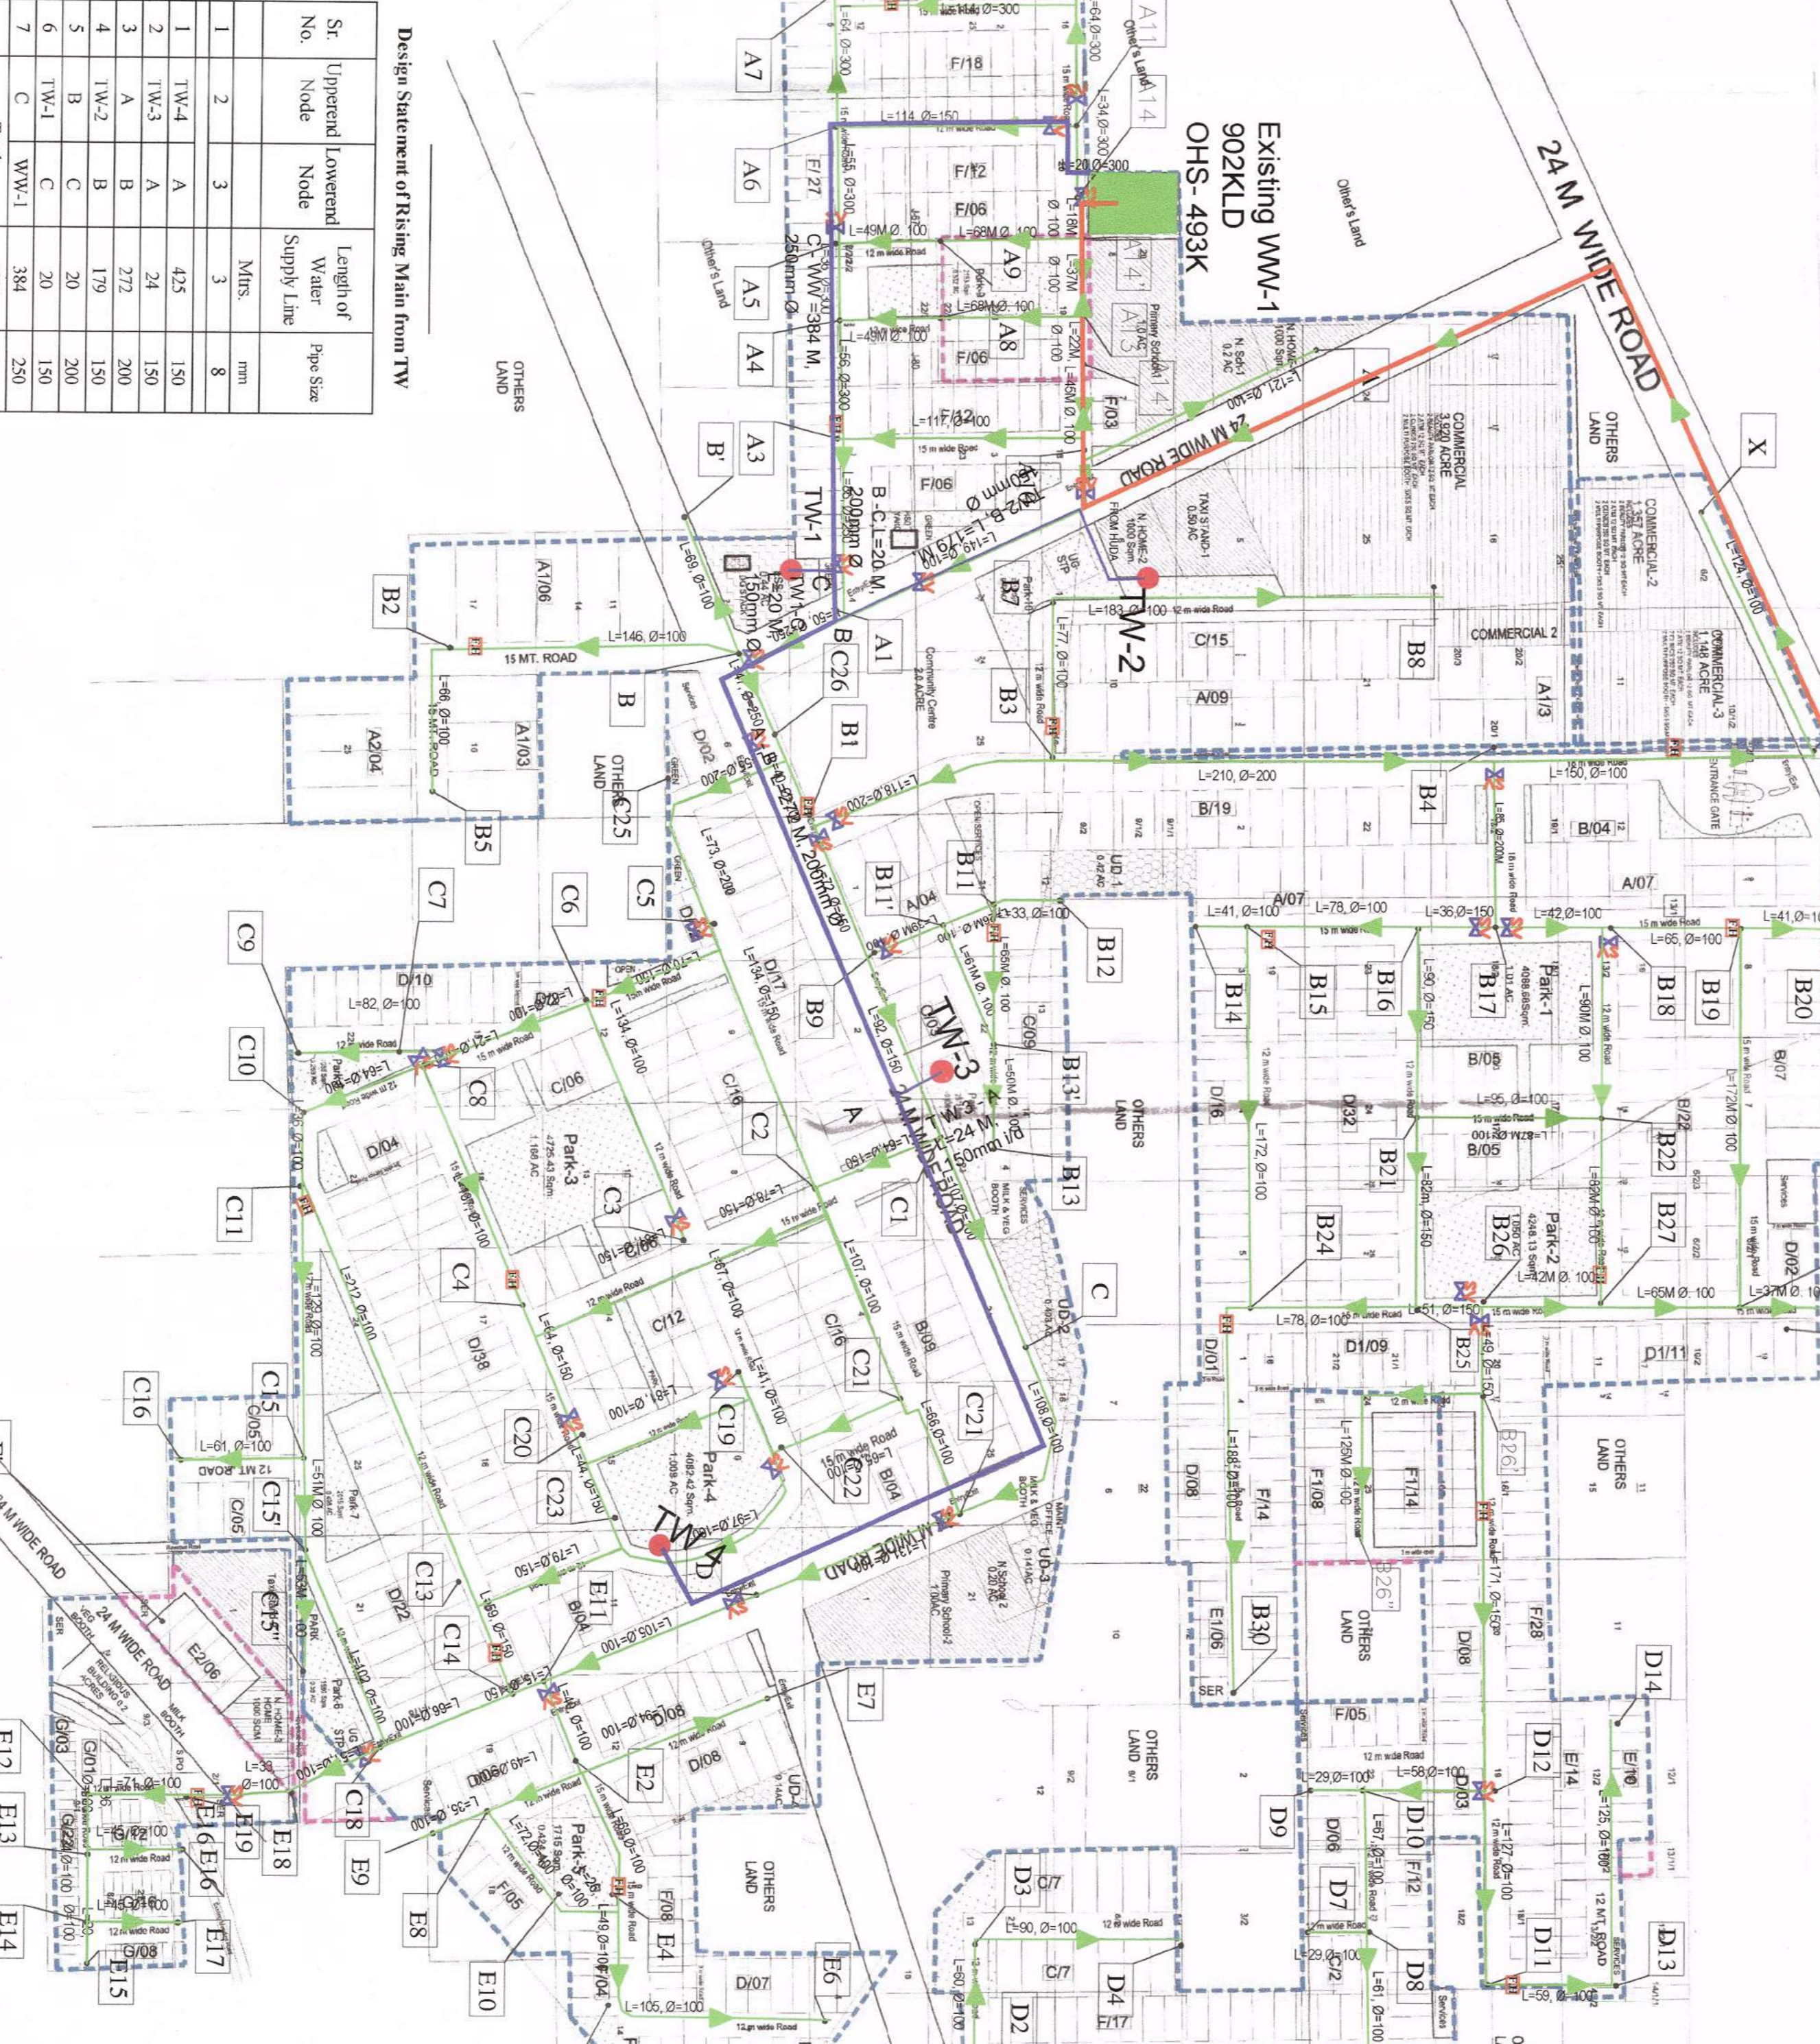

LEGEND

- SECTOR - 65
- DE-LICENSE AREA = 0.78675 ACRES
- AREA APPLIED FOR MIGRATION UNDER NILP POLICY 31.9875 ACRES
- POCKET 1, 2, 3, 4 & 5
- EXISTING LICENSED AREA (AFTER DE-LICENSE & MIGRATION) = 162.4688 ACRES
- ADDITIONAL LICENSE AREA 15.39375 ACRES

Legend :-

- Water Supply Line
- Slice Valve
- Fire Hydrant
- WW

DRAWING TITLE
LAYOUT PLAN

OWNER'S SIGNATURE
ARCHITECT'S SIGNATURE

REVISED LAYOUT PLAN OF RESIDENTIAL COLONY IN
SECTOR - 62, GURUGRAM, HARYANA

M/S Emaar India Ltd.

Index Suppl.