
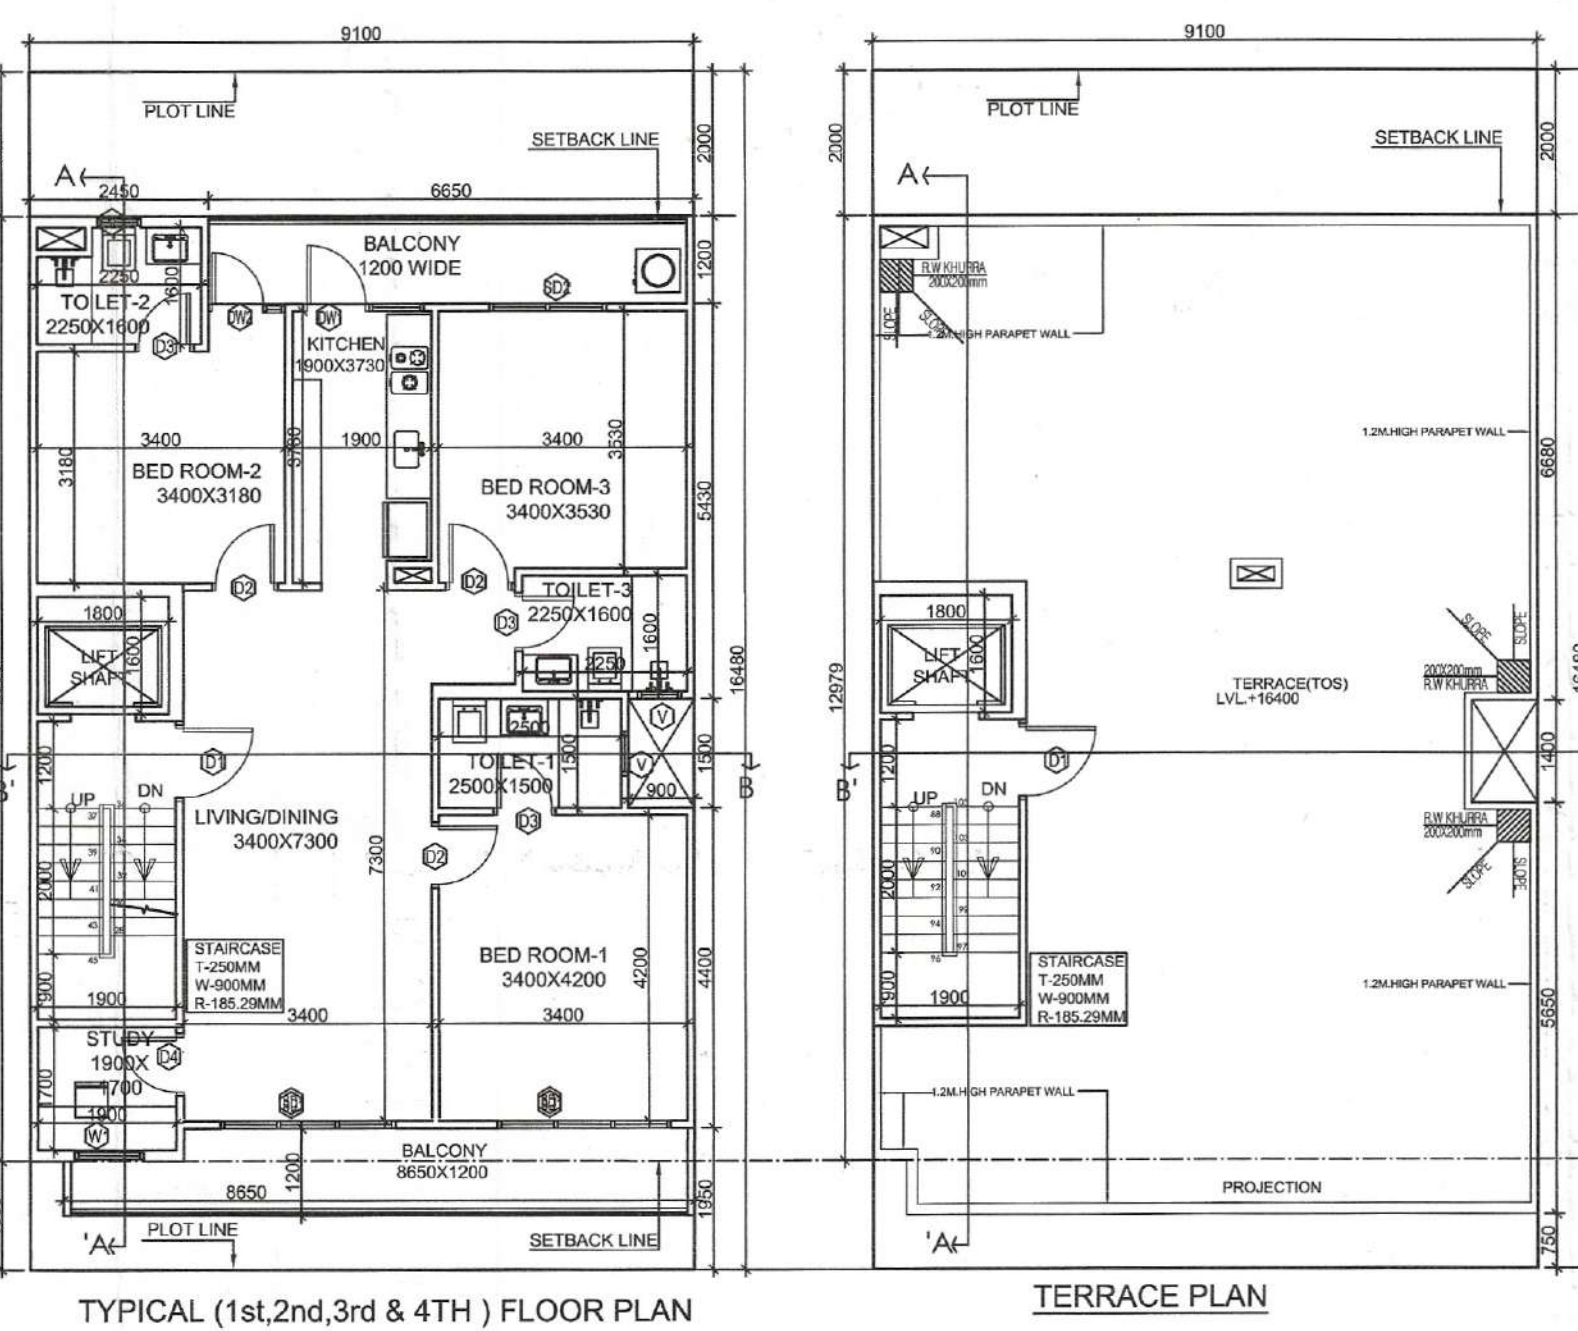


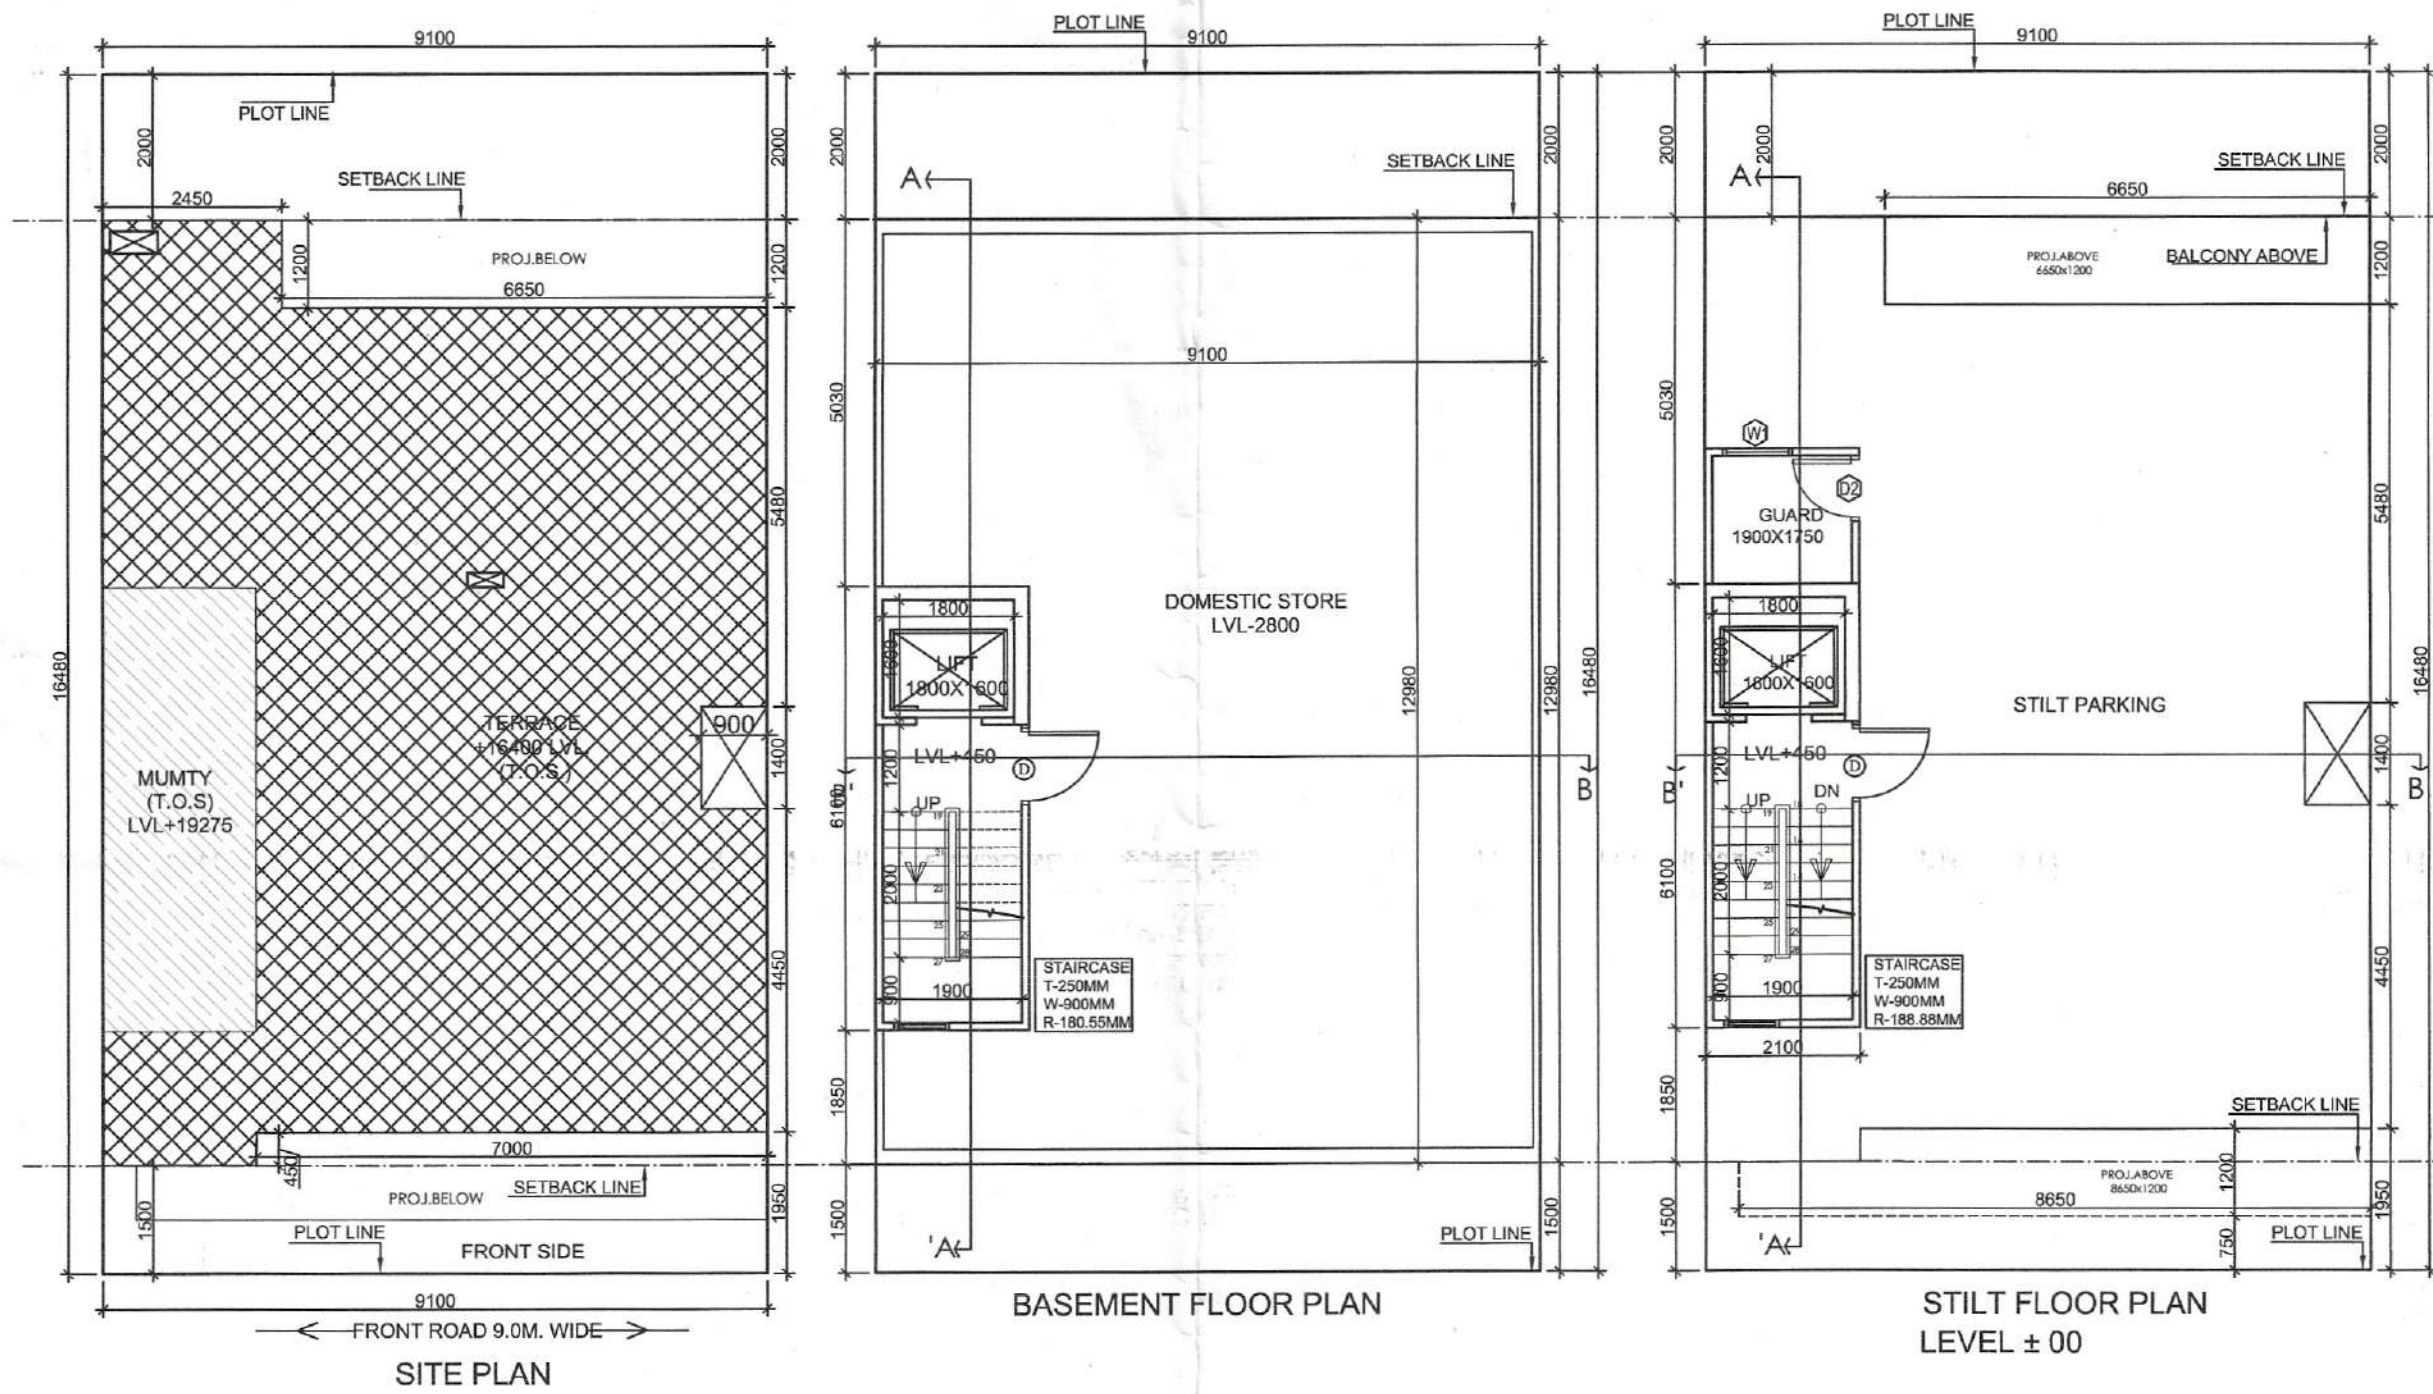

S.NO.	TYPE	SIZE (MM)	SILL (MM)	INTEL (MM)
1	D1	1050X2300	-	2350
2	D2	900X2350	-	2350
3	D3	750X2350	-	2350
4	D4	850X2350	-	2350
5	SD1	1600X2350	-	2350
6	SD2	1600X2350	-	2350
7	W1	950X1600	750	2350
8	DW1	1650X2350	-	2350
9	DW2	1050X2350	-	2350
10	V	600X750	1800	2350



AREA CALCULATIONS			SQ.MT.
TOTAL PLOT AREA	9.1	16.480	= 149.958
PERMISSIBLE FAR @ 2.64			= 395.916
PROPOSED FAR @ 2.64			= 395.916
PERMISSIBLE GROUND COVERAGE @ 75%			= 112.476
PROPOSED GROUND COVERAGE @ 75%			= 105.728

ITEM	L	B	H	FACTOR	NO	=	SQ.MT.
S1	2.100	4.200		1.0	1	=	8.820
S2	2.100	1.900		1.0	1	=	3.990
S3	2.100	1.850		1.0	1	=	3.885
					TOTAL	=	16.695

ITEM	L	B	H	FACTOR	NO	=	SQ.MT.
1	2.450	1.200		1.0	1	=	2.940
2	9.100	5.480		1.0	1	=	49.868
3	8.200	1.400		1.0	1	=	11.480
4	9.100	4.450		1.0	1	=	40.495
5	2.100	0.450		1.0	1	=	0.945
					TOTAL	=	105.728

ITEM	L	B	H	FACTOR	NO	=	SQ.MT.

TOTAL FAR AREA = TOTAL ADDITIONS - TOTAL DEDUCTIONS = 94.763


--	---	---------

ITEM	L	B	H	FACTOR	NO	=	SQ.MT.
1	9.100	12.980		1.0	1	=	118.118
					TOTAL BASEMENT AREA	=	118.118

ITEM	L	B	H	FACTOR	NO	=	SQ.MT.
M1	2.100	6.100		1.0	1	=	12.810
					TOTAL	=	12.810

AREA OF STILT FLOOR FOR PARKING	=	89.033
---------------------------------	---	--------


NOTE:


1. ADJACENT PLOTS WILL BE AS MIRROR LAYOUT.
2. TOILETS WILL BE MECHANICALLY VENTILATED.

PROJECT:

BUILDING PLAN OF PLOT NO. A1, A2, A3, A999, A1000.

DRG. NO. - SIG/TYPE-A	SHEET. NO.
	02
ARCHITECT'S SIGN	OWNER'S SIGN
MEENAKSHI KHANNA	
CA/89/12359	
Architect	

Dr. GYAN SINGH
B. Tech Hons (Civil Engg.)
M. Tech Hons (Struct. & FIE)
Chartered Engineer
(Reg. No. AM-186987-4)

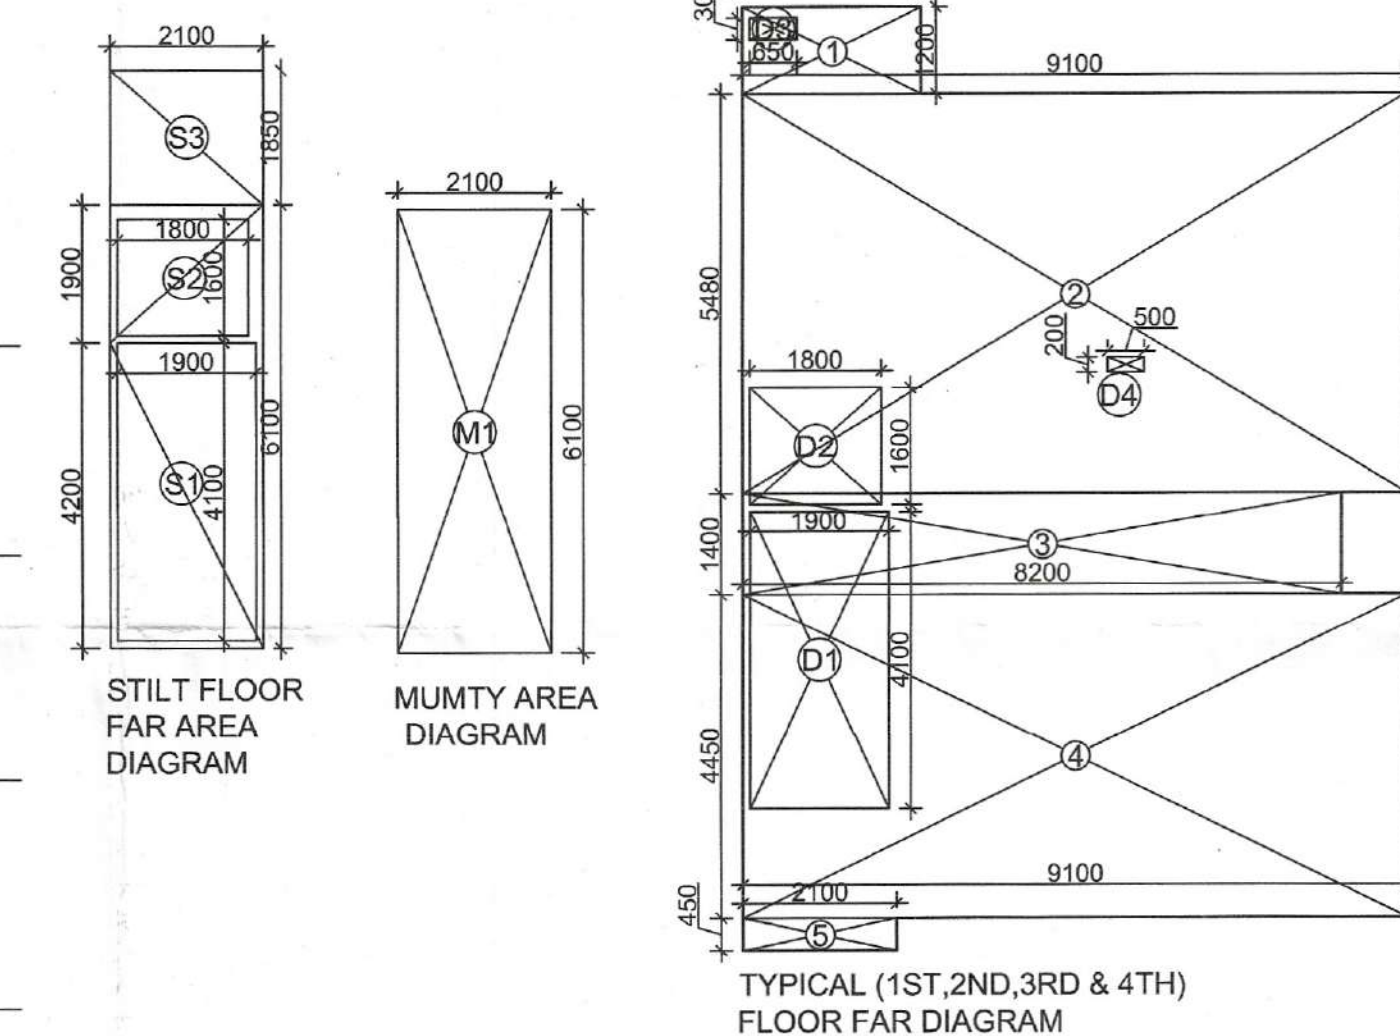

TYPICAL (1ST, 2ND, 3RD & 4TH) FLOOR FAR DIAGRAM

