
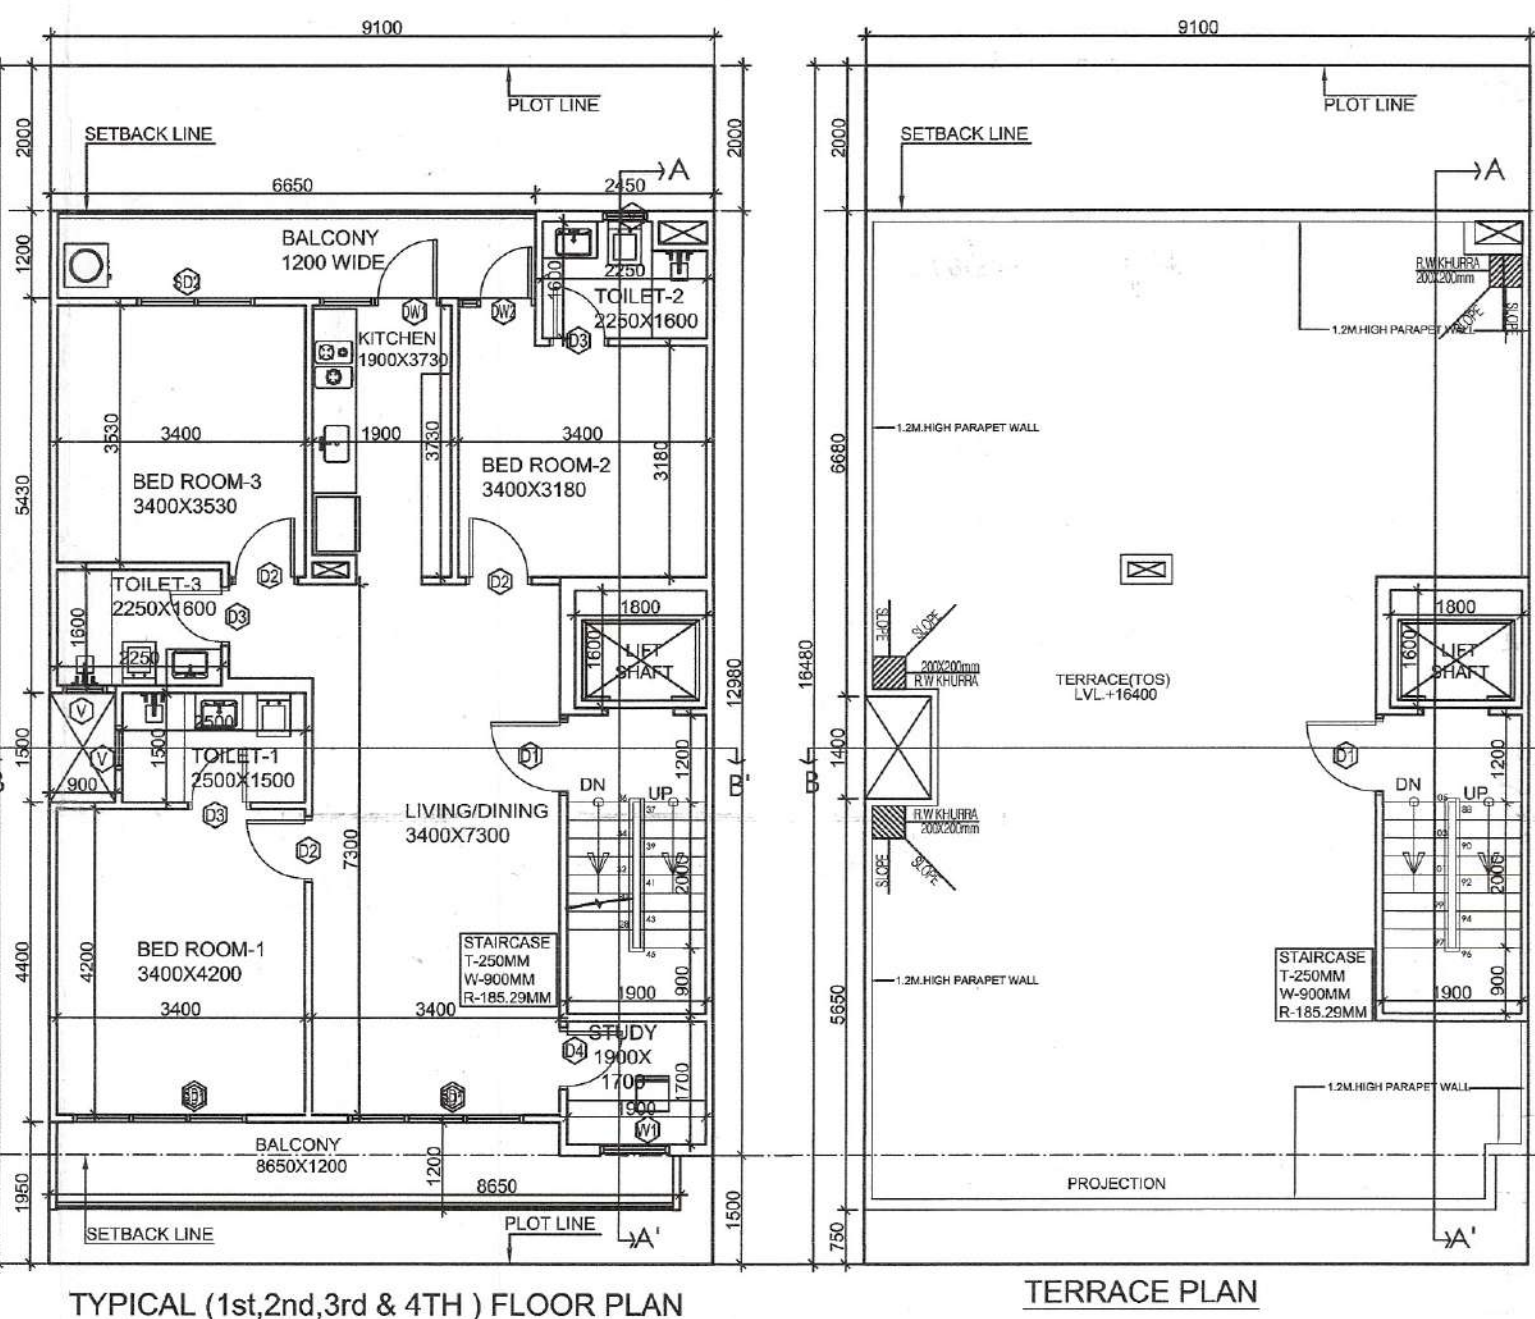


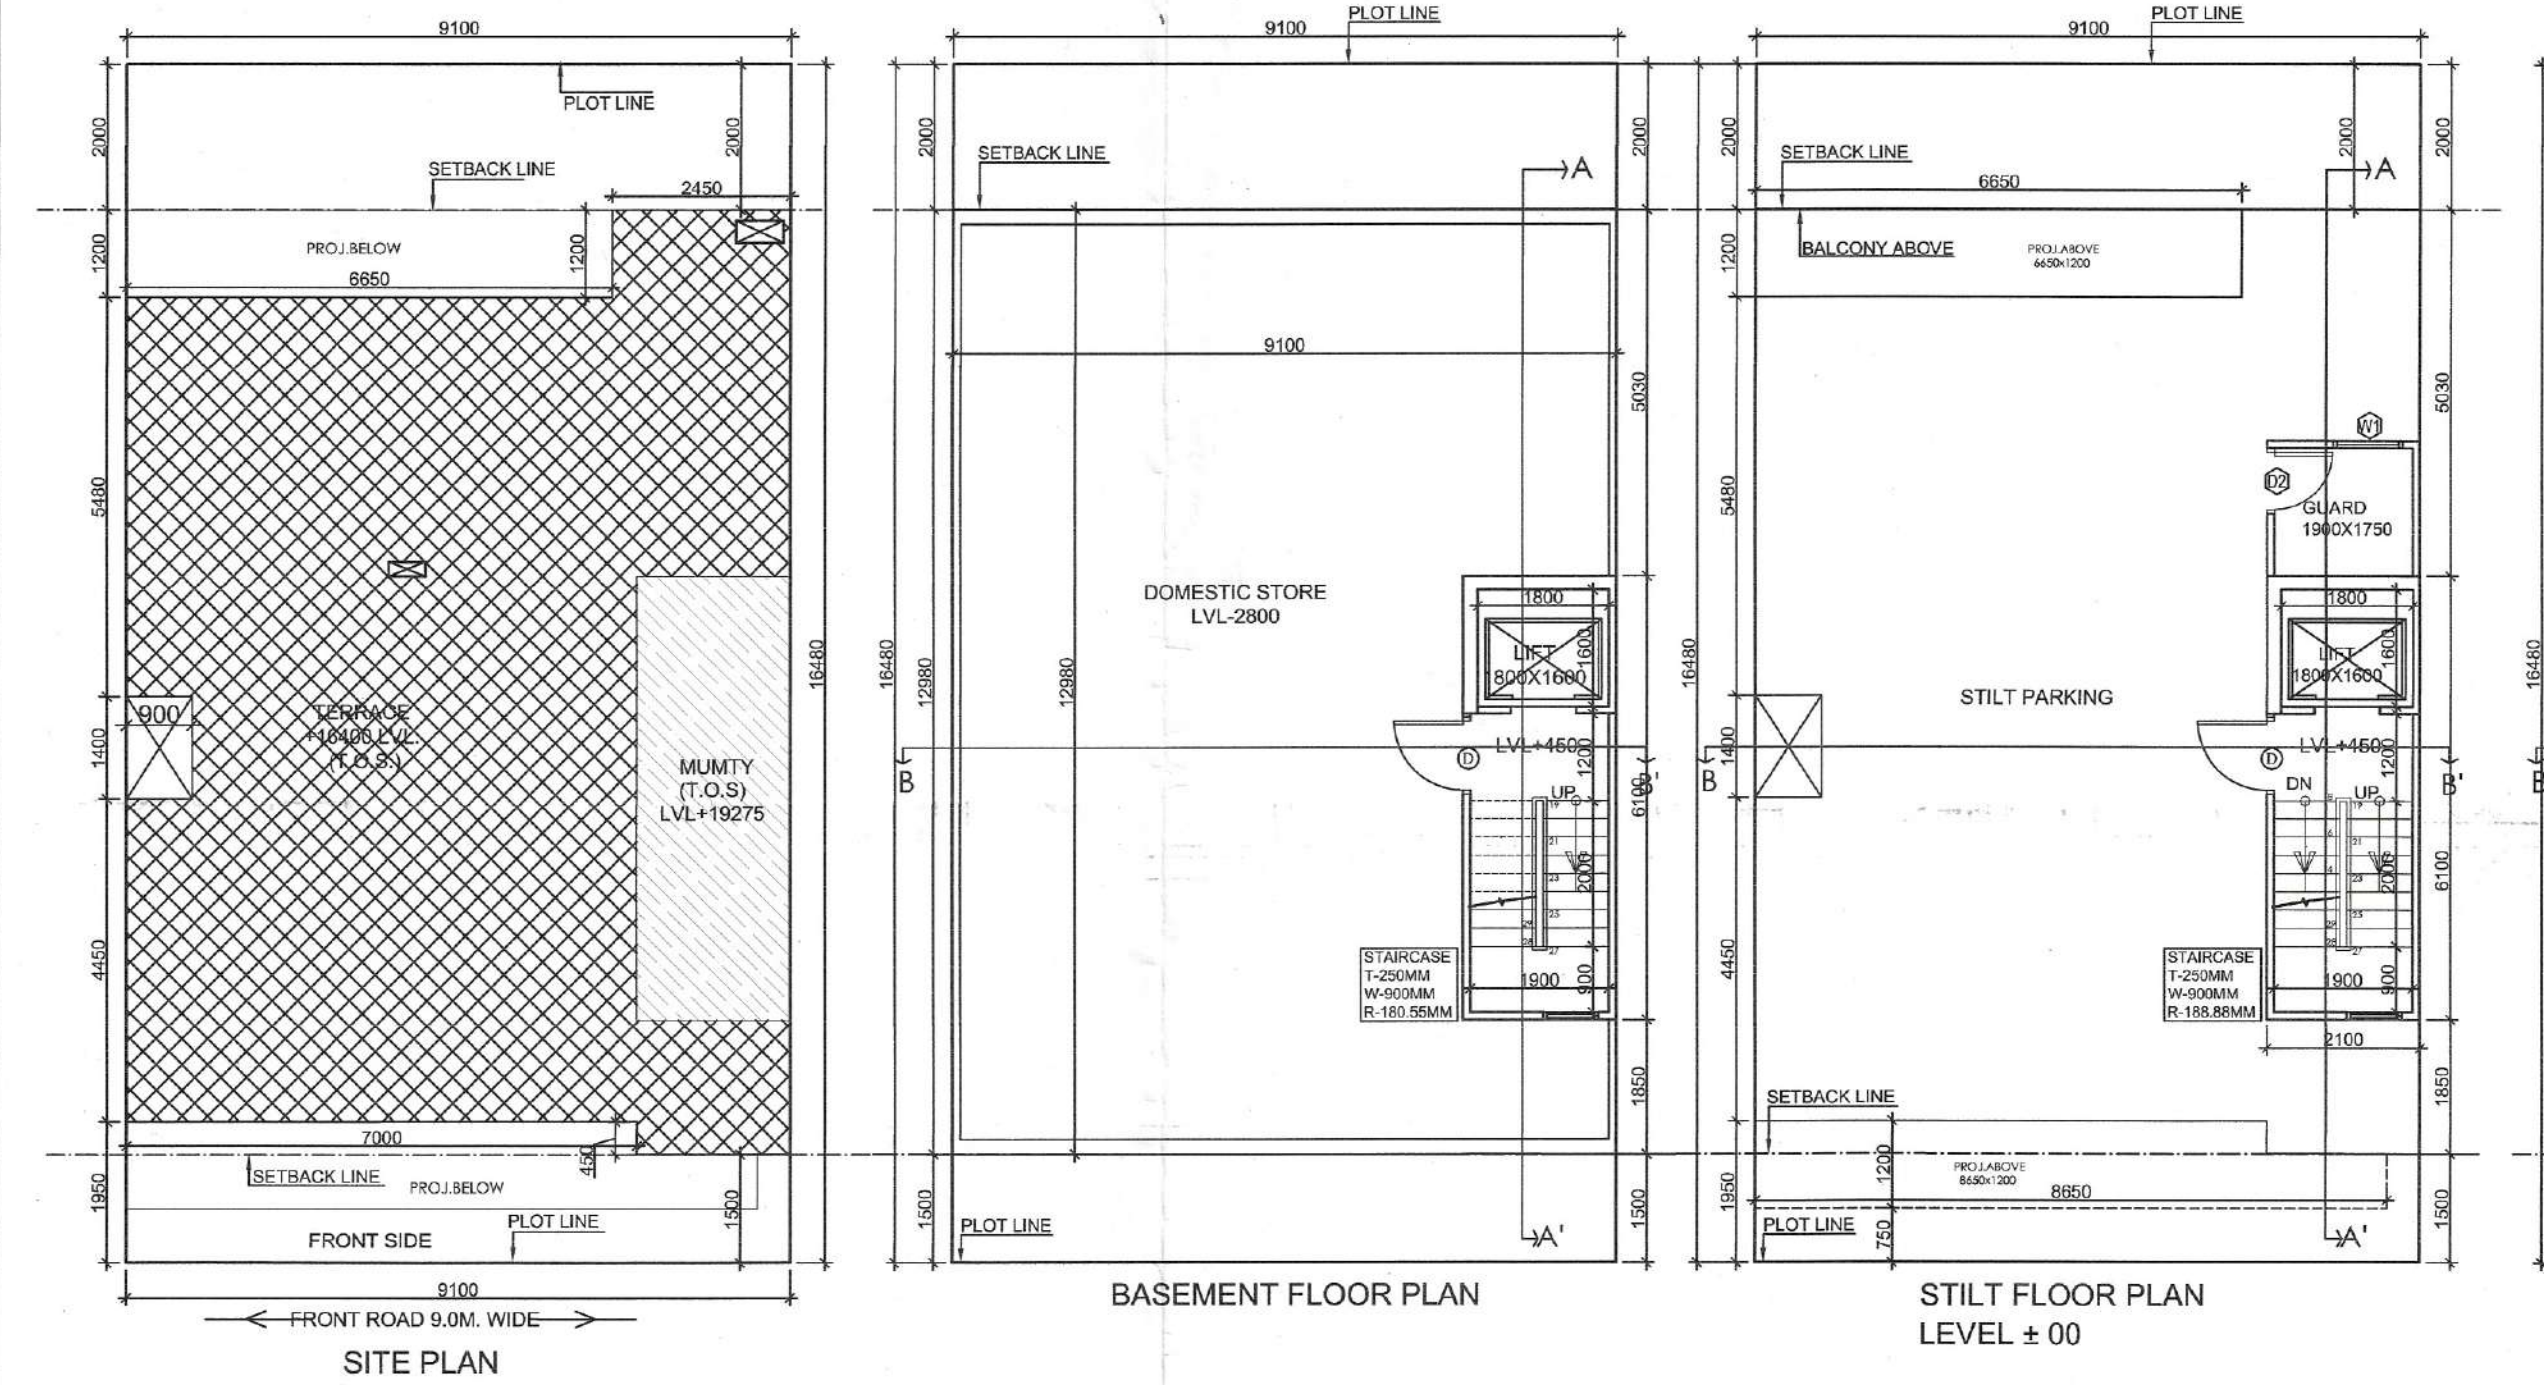


- NOTES:**
S.NO	TYPE	SIZE (MM)	SILL (MM)	INLET (MM)
1	D1	1050X2300	-	2350
2	D2	800X2350	-	2350
3	D3	750X2350	-	2350
4	D4	650X2350	-	2350
5	SD1	1800X2350	-	2350
6	SD2	1600X2350	-	2350
7	W1	850X1600	750	2350
8	DW1	1650X2350	-	2350
9	DW2	1050X2350	-	2350
10	V	600X750	1600	2350

S.NO.	DESCRIPTION	SYMBOL

S.NO.	PIPE DIA FROM WC TO HORIZONTAL STACK	SIZE
1.	PIPE DIA FROM WC TO HORIZONTAL STACK	110 OD
2.	PIPE DIA FROM FT TO HORIZONTAL STACK	110 OD
3.	PIPE DIA FROM FD TO FT	63 OD
4.	PIPE DIA FROM WB TO FD AND FT	40 OD

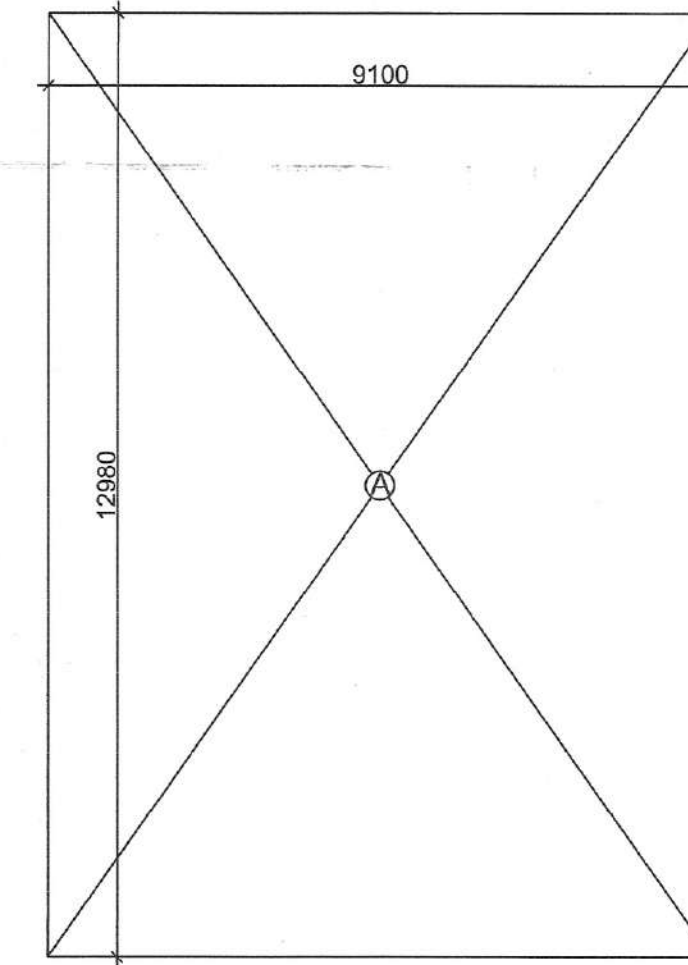

ITEM	L	B	H	FACTOR	NO	=	SQ.MT
1	2.450	1.200	1.0	1	1	=	2.940
2	9.100	5.480	1.0	1	1	=	49.858
3	8.200	1.400	1.0	1	1	=	11.480
4	9.100	4.450	1.0	1	1	=	40.495
5	2.100	0.450	1.0	1	1	=	0.945
					TOTAL		105.728

ITEM	L	B	H	FACTOR	NO	=	SQ.MT
1	1.900	4.100	1.0	1	1	=	7.790
2	1.800	1.600	1.0	1	1	=	2.880
3	0.650	0.300	1.0	1	1	=	0.195
4	0.500	0.200	1.0	1	1	=	0.100
					TOTAL		10.965

AREA CALCULATIONS			SQ.MT
TOTAL PLOT AREA	9.1	16.480	= 149.958
PERMISSIBLE FAR @ 2.64			= 395.916
PROPOSED FAR @	2.64		= 395.747
PERMISSIBLE GROUND COVERAGE @ 75%			= 112.478
PROPOSED GROUND COVERAGE @	70.50		= 105.728

ITEM	L	B	H	FACTOR	NO	=	SQ.MT
S1	2.100	4.200	1.0	1	1	=	8.820
S2	2.100	1.900	1.0	1	1	=	3.990
S3	2.100	1.850	1.0	1	1	=	3.885
					TOTAL		16.695

ITEM	L	B	H	FACTOR	NO	=	SQ.MT
1	2.450	1.200	1.0	1	1	=	2.940
2	9.100	5.480	1.0	1	1	=	49.858
3	8.200	1.400	1.0	1	1	=	11.480
4	9.100	4.450	1.0	1	1	=	40.495
5	2.100	0.450	1.0	1	1	=	0.945
					TOTAL		105.728

ITEM	L	B	H	FACTOR	NO	=	SQ.MT
1	1.900	4.100	1.0	1	1	=	7.790
2	1.800	1.600	1.0	1	1	=	2.880
3	0.650	0.300	1.0	1	1	=	0.195
4	0.500	0.200	1.0	1	1	=	0.100
					TOTAL		10.965

TOTAL FAR AREA = TOTAL ADDITIONS - TOTAL DEDUCTIONS = 94.763

ITEM	L	B	H	FACTOR	NO	=	SQ.MT
STAIR	1.900	4.100	1.0	1	1	=	7.790
LIFT	1.800	1.600	1.0	1	1	=	2.880
					TOTAL		10.670

AREA OF TYPICAL FLOOR	SQ.MT
AREA OF TYPICAL FLOOR + STAIRCASE + LIFT + D3 + D4	= 105.728

ITEM	L	B	H	FACTOR	NO	=	SQ.MT
1	9.100	12.980	1.0	1	1	=	118.118
					TOTAL BASEMENT AREA		118.118

ITEM	L	B	H	FACTOR	NO	=	SQ.MT
1	2.100	6.100	1.0	1	1	=	12.810
					TOTAL		12.810



NOTE:

1. ADJACENT PLOTS WILL BE AS MIRROR LAYOUT.
2. TOILETS WILL BE MECHANICALLY VENTILATED.

PROJECT:

BUILDING PLAN OF PLOT NO. A2, A4, A6, A2194, A