
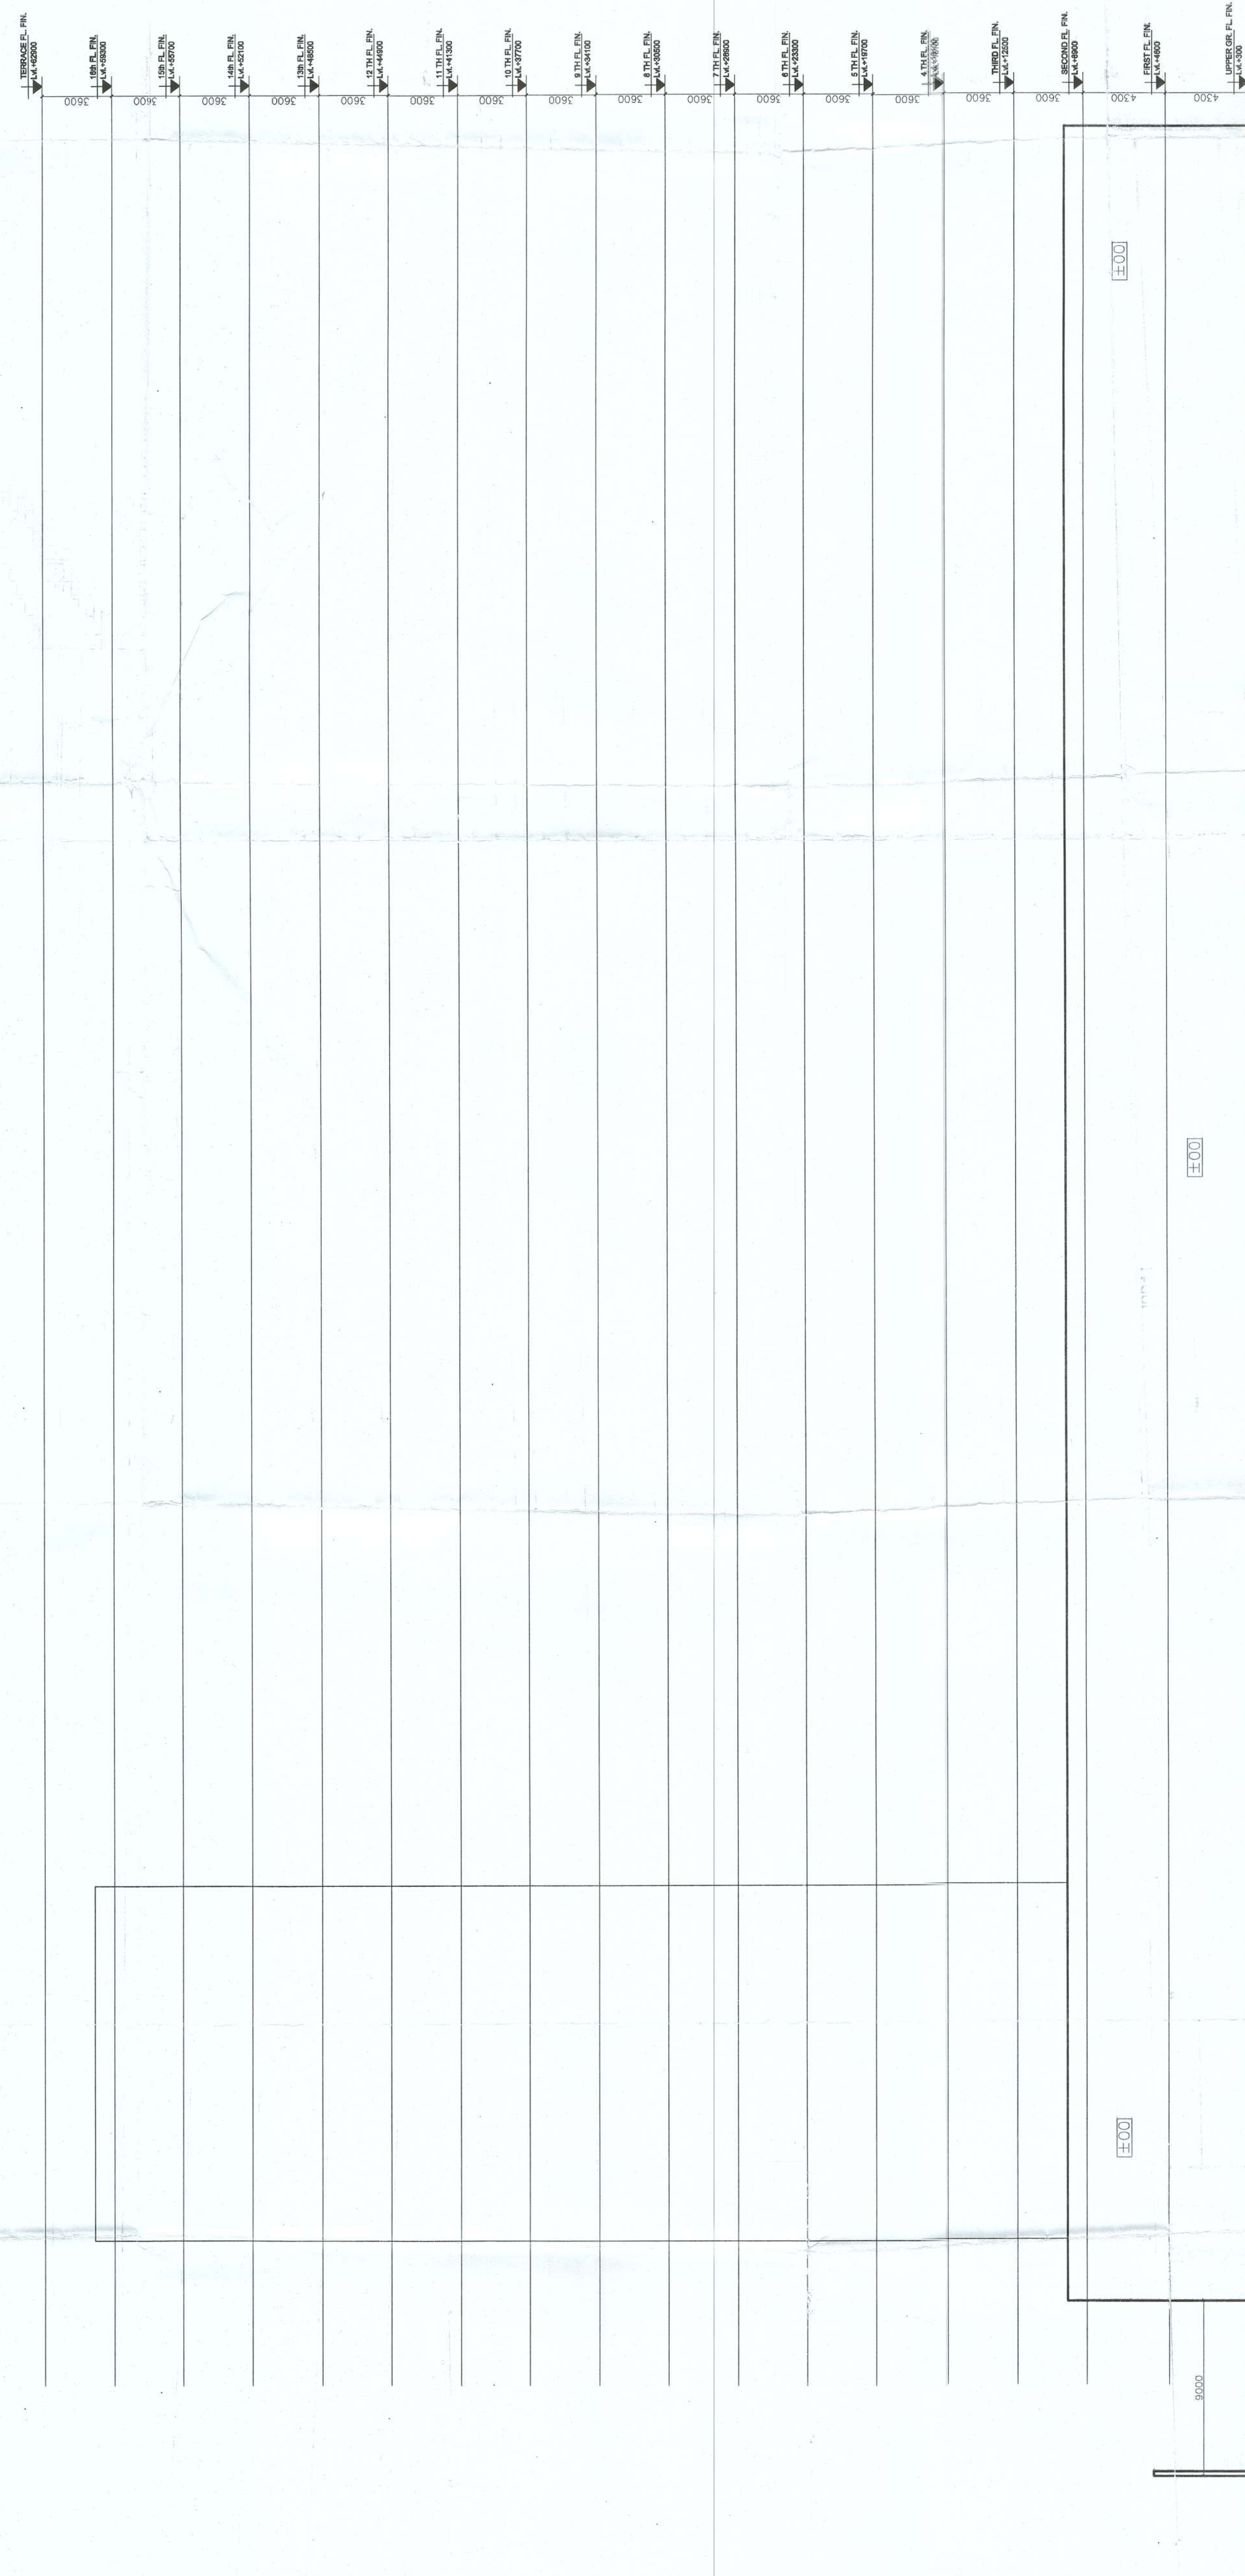


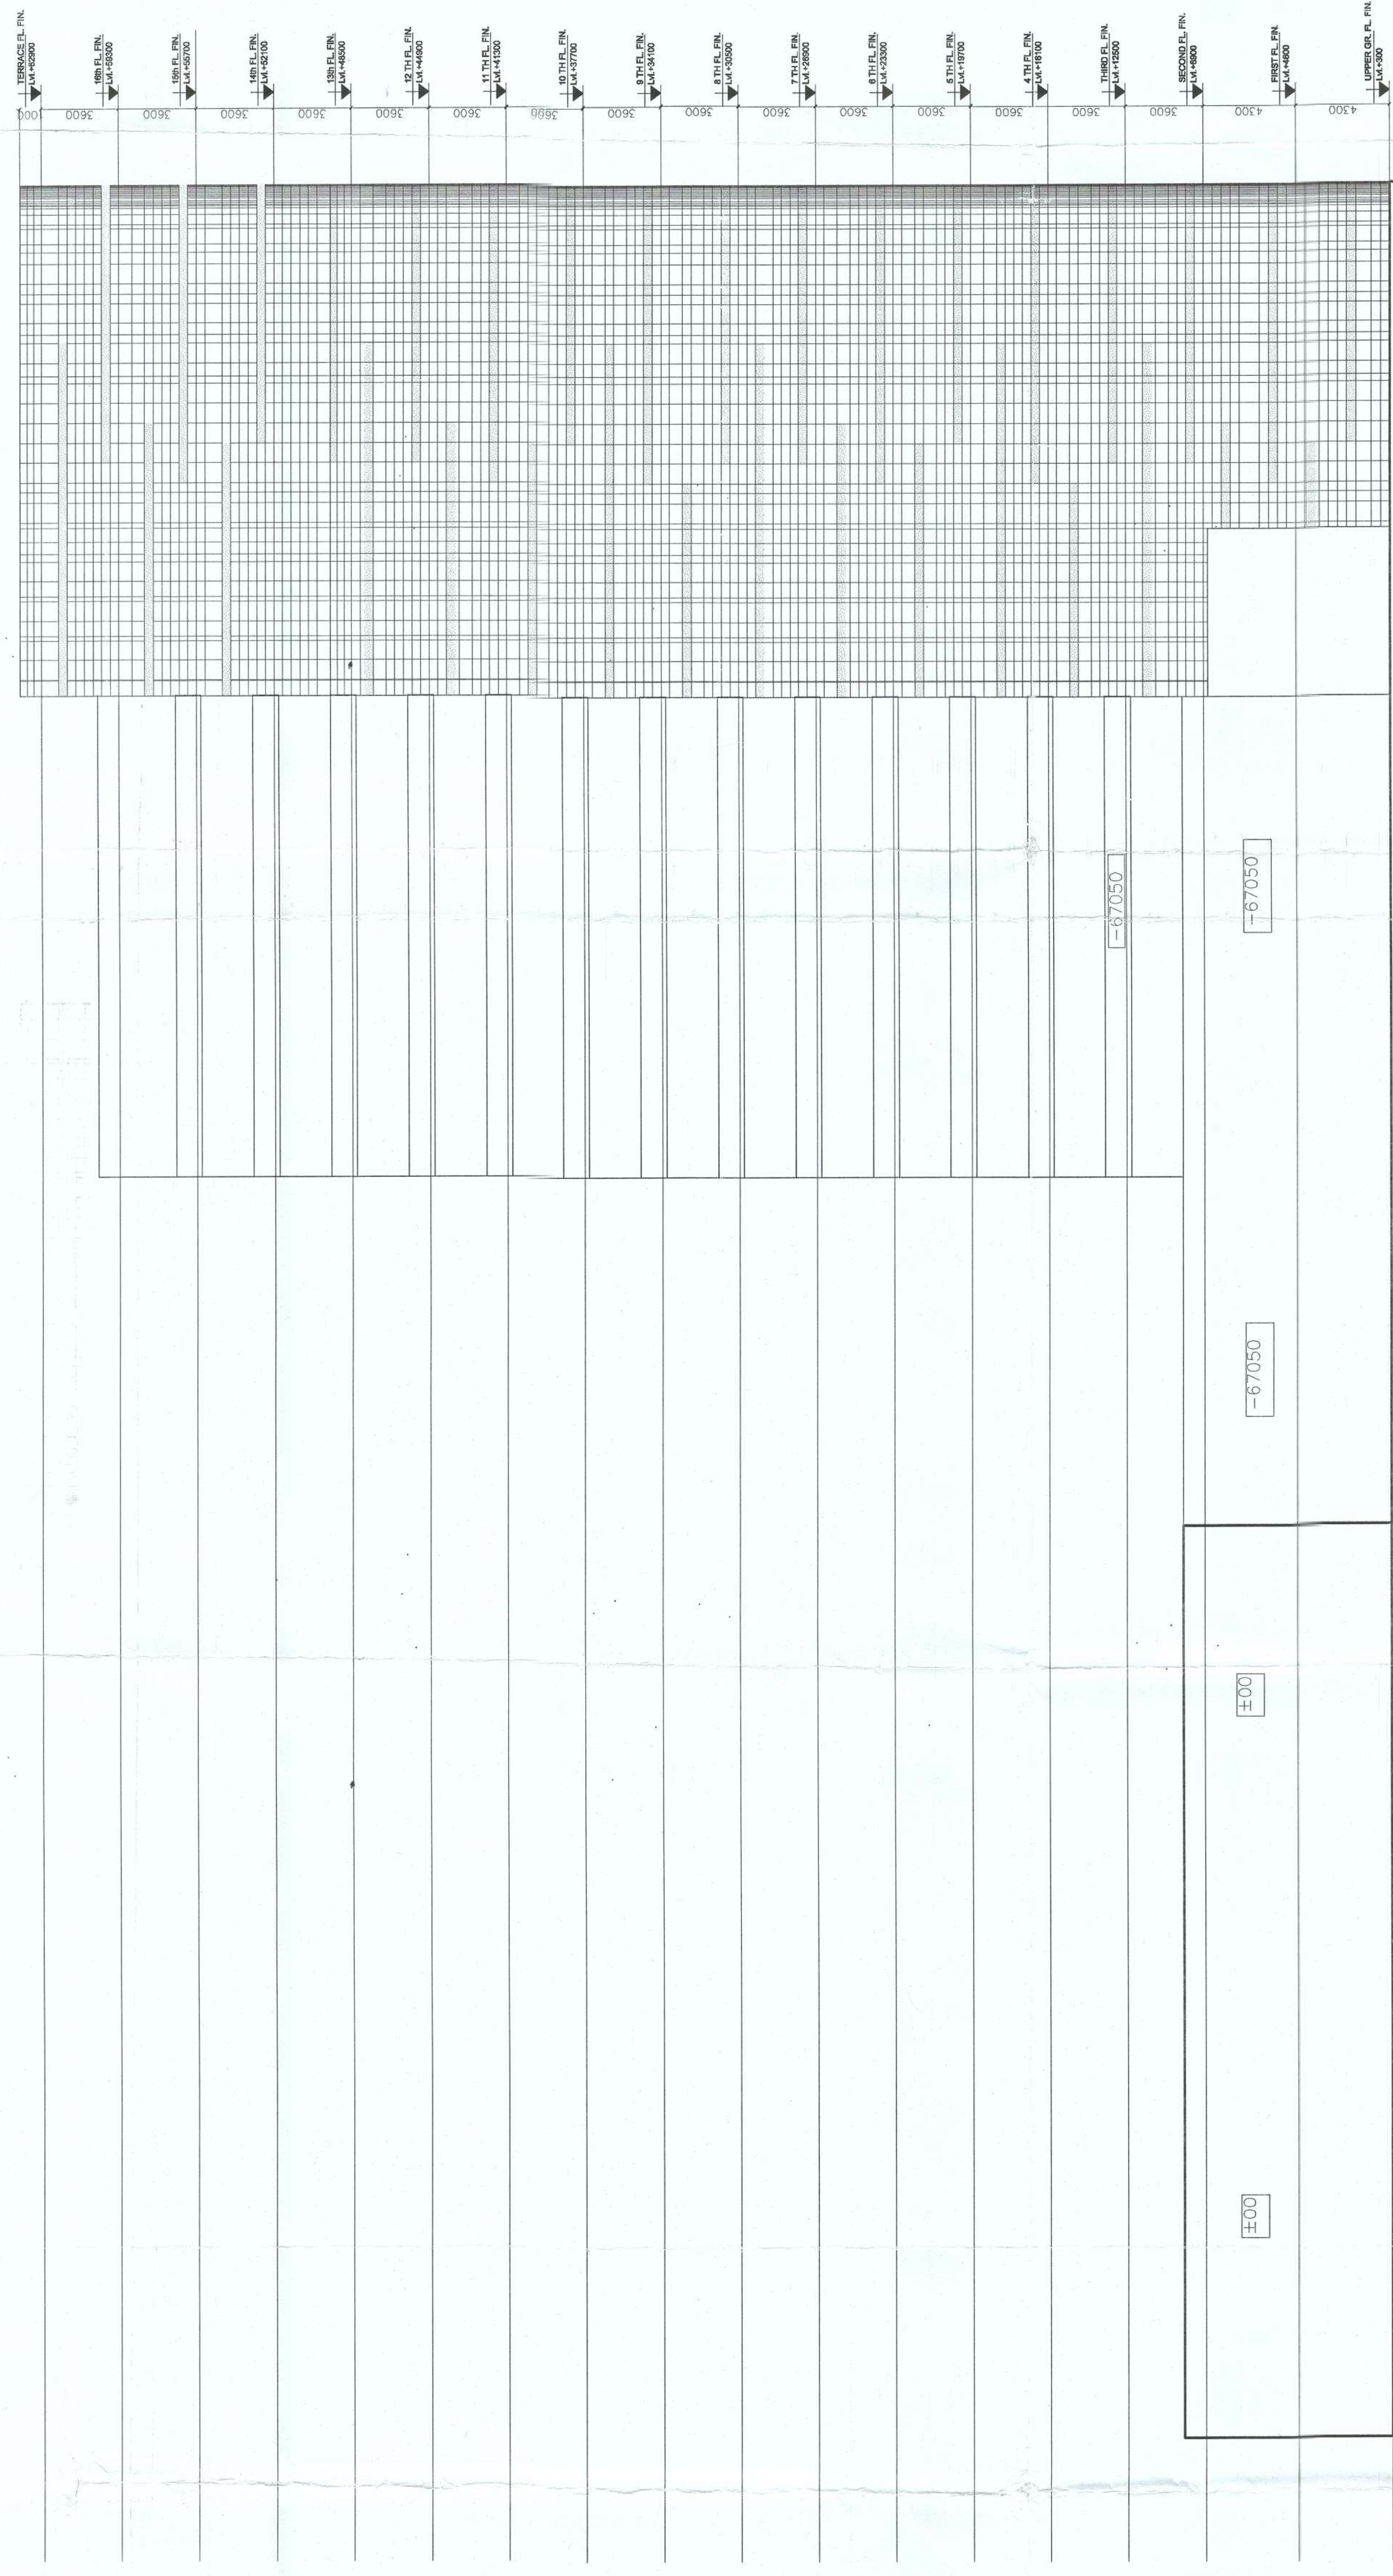

OWNER'S SIGN.

ANJUM & ASSOCIATES ESTATES PVT. LTD.
Anjum
Authorised Signatory

ARCHITECTS SIGN

DFA CONSULTANTS PVT. LTD
C-10,SECTOR 3,
NOIDA - 201301

STRUCTURAL CONSULTANT

ESCOM CONSULTANTS PVT. LTD.
G-10, SECTOR 3,
NOIDA - 201301

PROJECT

PROPOSED BUILDING PLAN OF COMMERCIAL COLONY MEASURING 3.7187 ACRE(S) LICENCE NO 24 OF 2011 DATED 24-03-2011) IN SECTOR-109, GURGAON MANESAR URBAN COMPLEX BEING DEVELOPED BY M/S ANJUM ASSOCIATES PVT. LTD. AND OTHERS

DRAWING TITLE

ELEVATIONS

Scale	1:200
-------	-------

Date _____

SHEET. NO.

DRG. NO.

JOB. NO.	
----------	--

A-10